


GROUND FLOOR LAYOUT

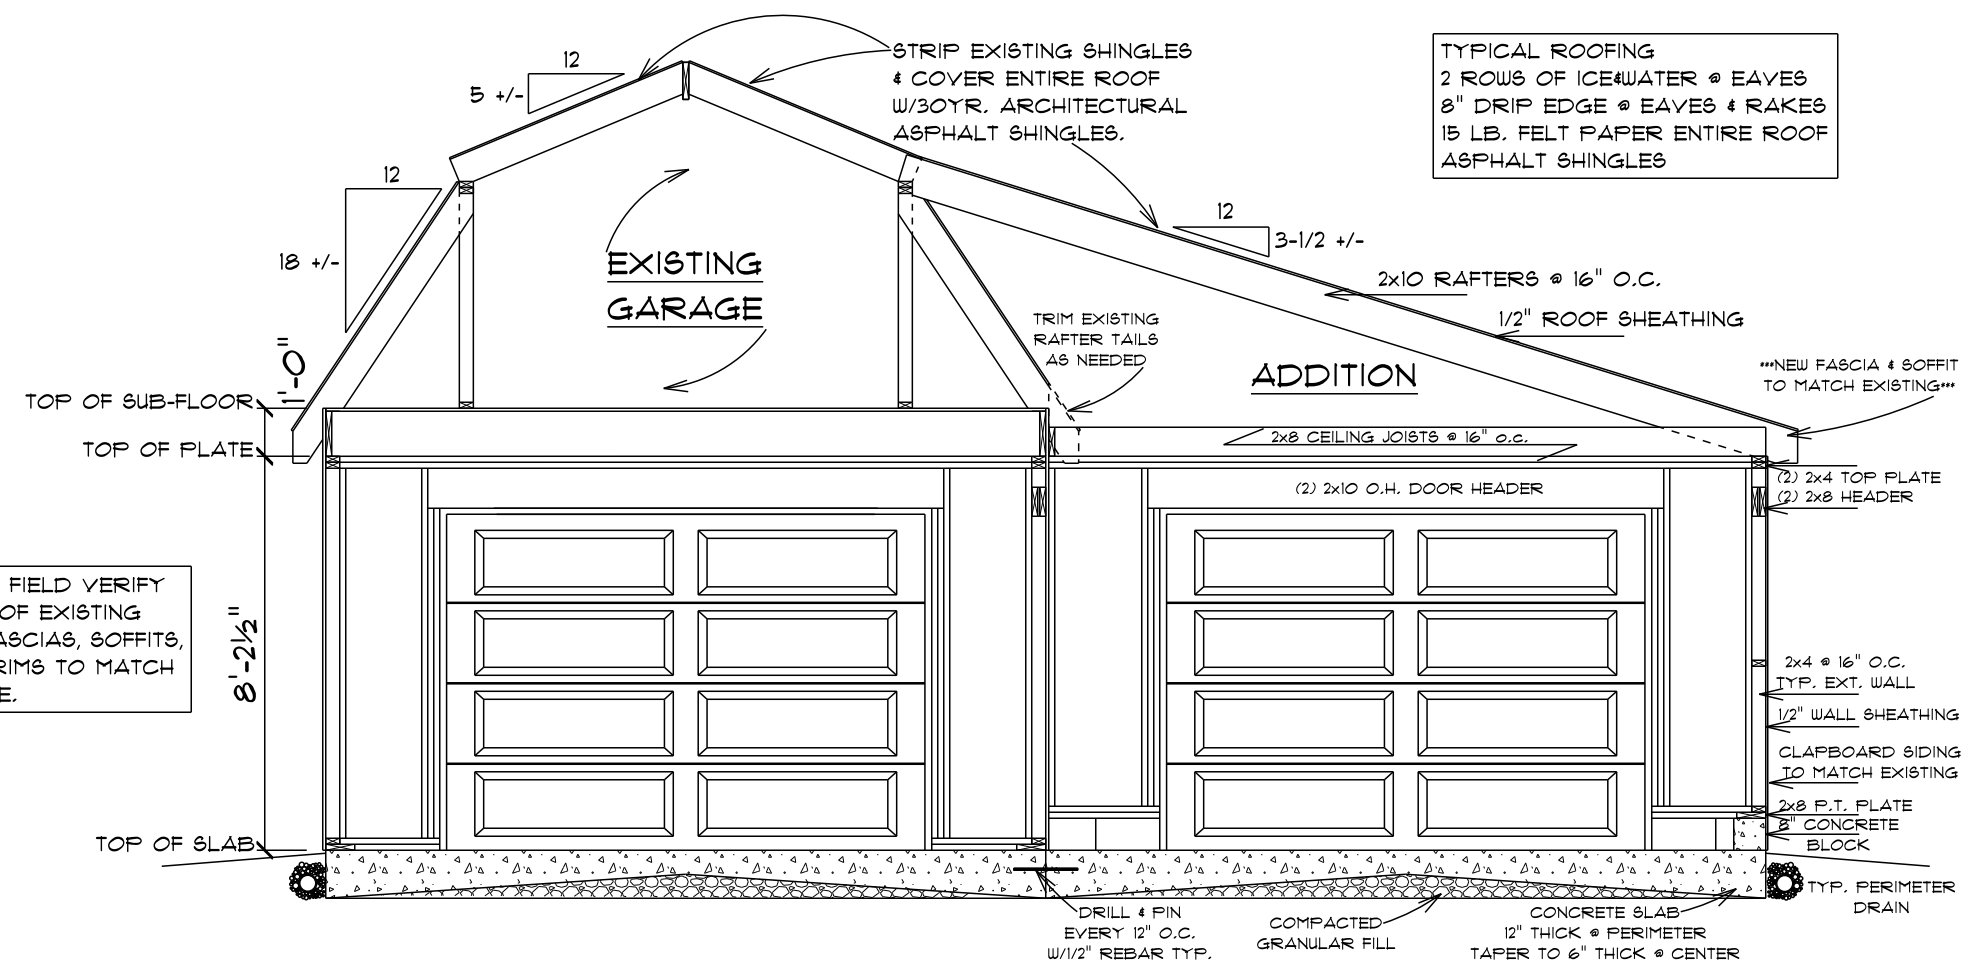

CROSS SECTION A-A

SCALE	1/4" = 1'	APPROVED	DRAWN BY STEVE EMERY
DATE	3/30/10		REVISED
LAYOUT & CROSS SECTION-A			
BILL BRAY			DRAWING NUMBER 2 OF 2