


**PROPOSED LOFT
HIGHT, GARAGE/APARTMENT
PORTLAND, ME**

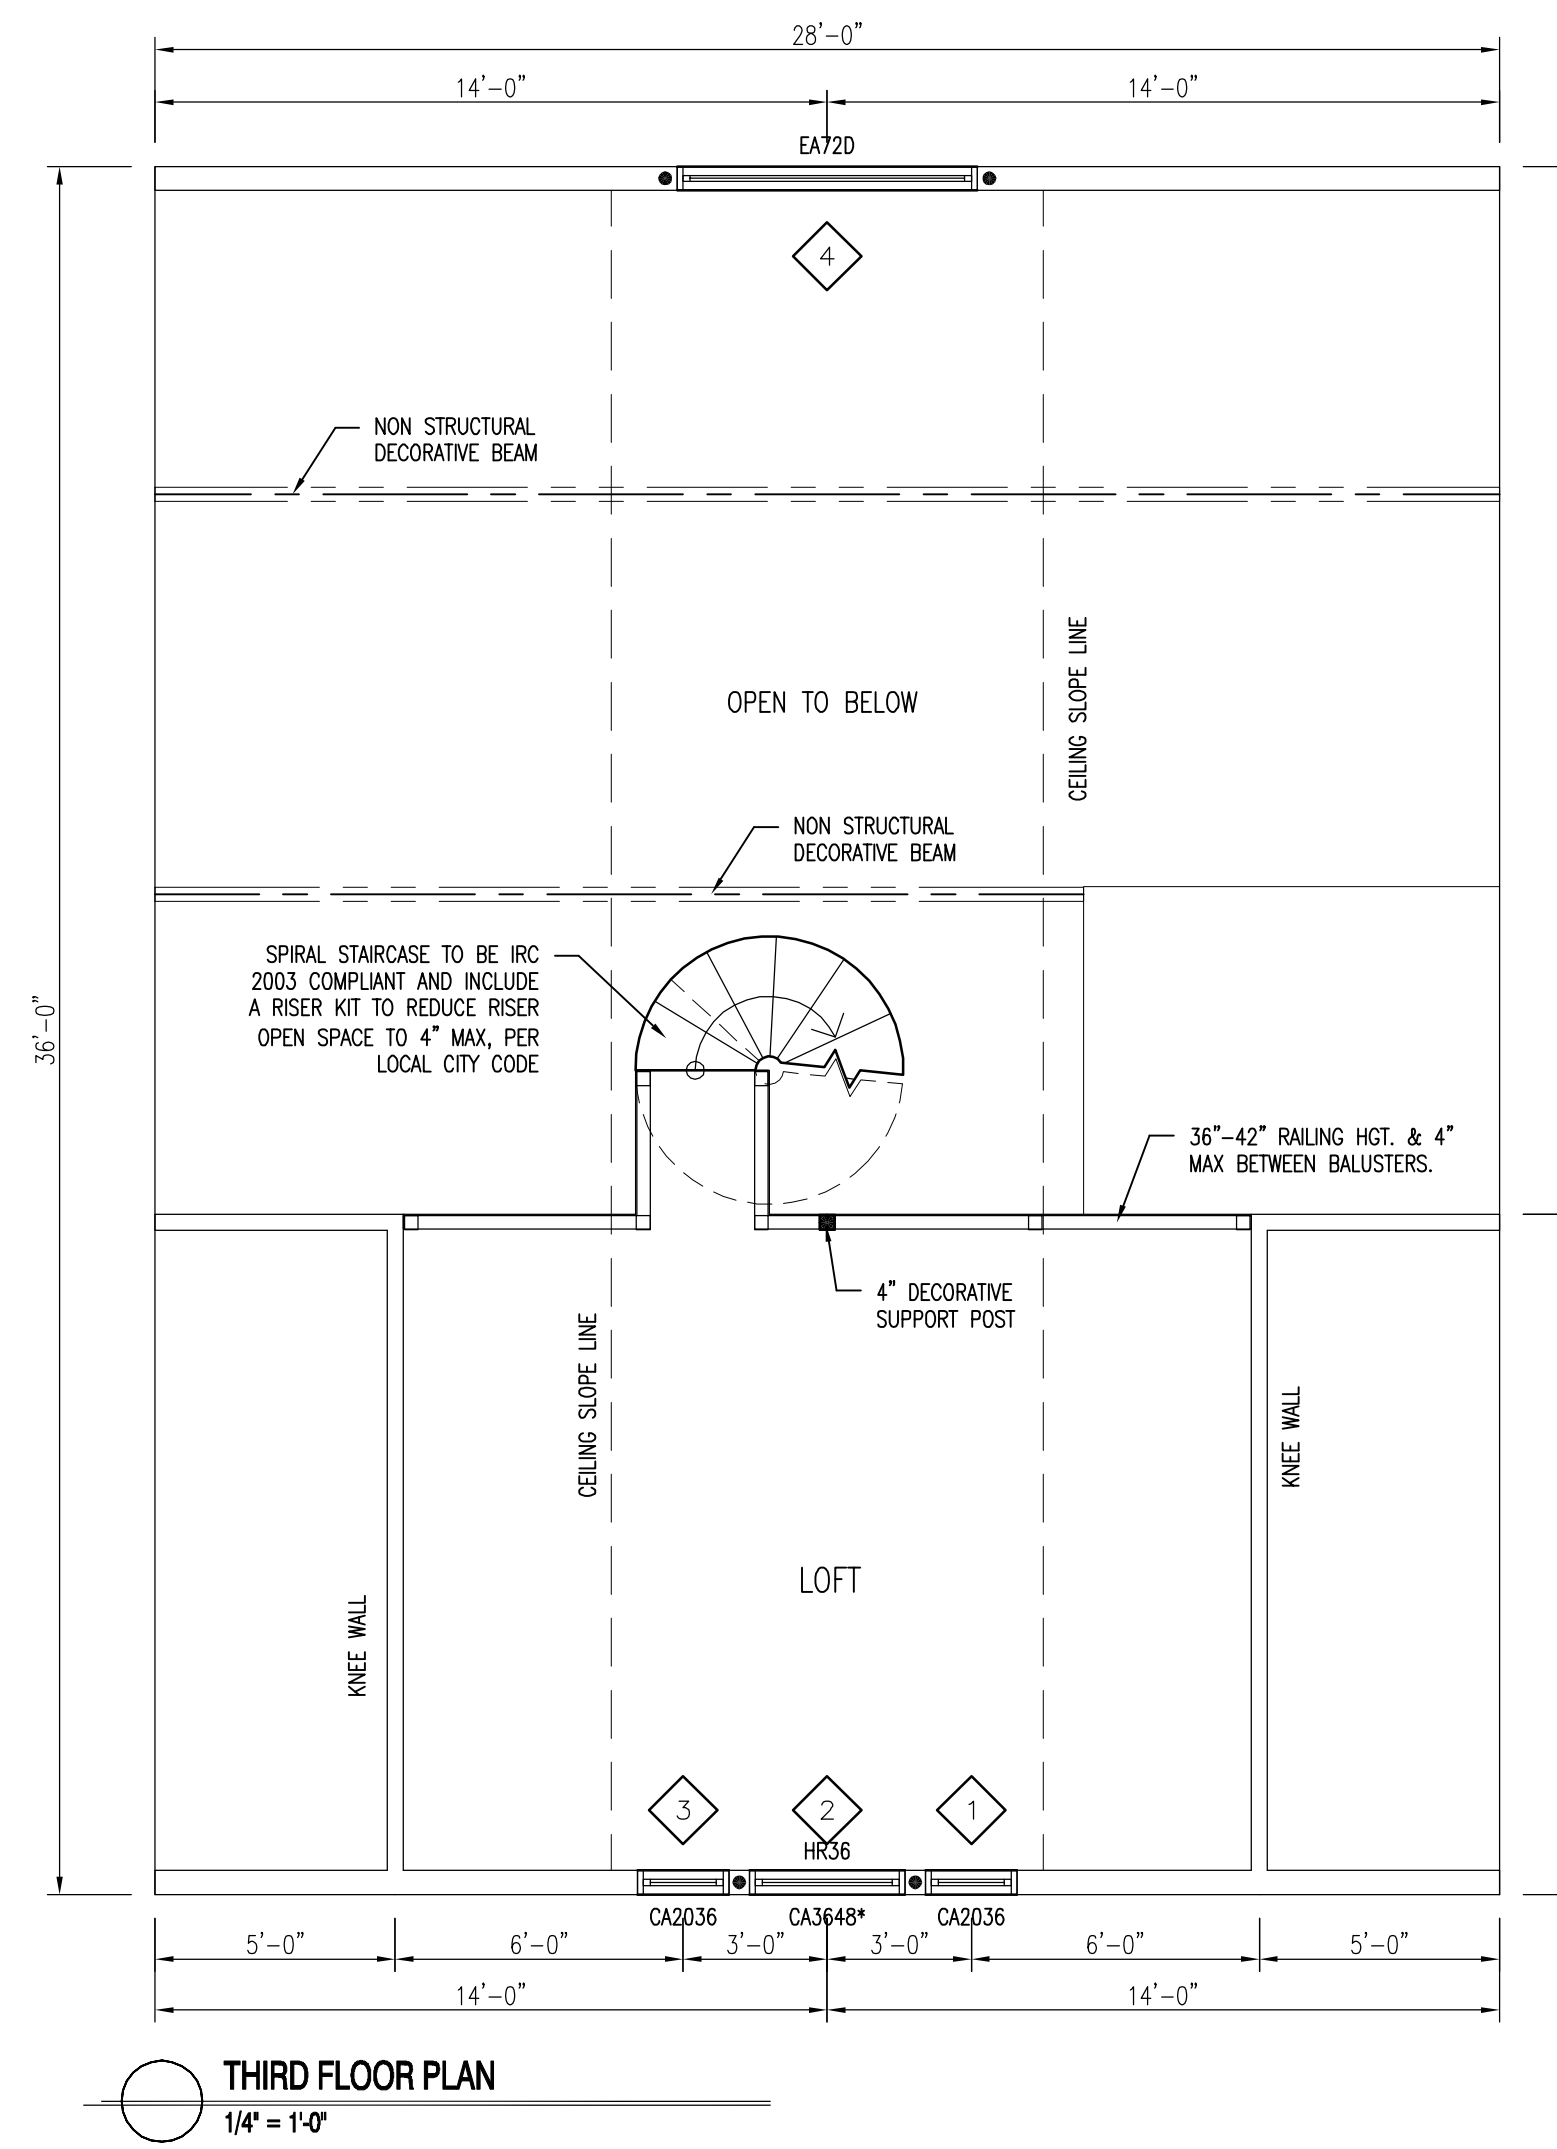

NOTE:

SMOKE ALARMS SHALL BE INSTALLED IN THE FOLLOWING LOCATIONS:

1. EACH SLEEPING AREA
2. OUTSIDE EACH SEPARATE SLEEPING AREA IN THE IMMEDIATE VICINITY OF THE BEDROOM.
3. ON EACH ADDITIONAL STORY OF THE DWELLING INCLUDING BASEMENT.
4. ALL SMOKE ALARMS SHALL BE INTERCONNECTED.
5. FIRE SEPARATION PER TOWN OR LOCAL CODE WHEN REQUIRED.

* EGRESS WINDOW

CONSTRUCTION NOTE:

CONTRACTOR TO VERIFY GRADE AND ALL DIMENSIONS IN FIELD BEFORE STARTING NEW CONSTRUCTION. DESIGN SHOWN MAY DIFFER FROM ACTUAL FINISHED CONSTRUCTION. FINAL MATERIALS, WINDOW/DOOR LOCATIONS AND SIZES, TO BE DETERMINED PER OWNER/CONT. OR LOCAL CODES.

WINDOW SCHEDULE

Mark	Manufacturer	Style	Size		Egress	Header Size	HP Low-E		NOTES
			Width	Height			U-Factor	R-Value	
1	Mathew Brothers	CA2036	1'-8"	5'-0"	N/A	(3) 2x10w/1/2" Ply	.35	.35	
2	Mathew Brothers	CA3648	3'-0"	5'-0"	YES	(3) 2x10w/1/2" Ply	.35	.35	
3	Mathew Brothers	CA2036	1'-8"	5'-0"	N/A	(3) 2x10w/1/2" Ply	.35	.35	
4	Mathew Brothers	EA720	6'-4"	4'-5"	N/A	(3) 2x10w/1/2" Ply	.35	.35	

THIS INFORMATION IS PROVIDED TO OUR CUSTOMERS AS A SERVICE OF HANCOCK LUMBER. CUSTOMERS SHOULD APPRECIATE, HOWEVER, THAT THIS INFORMATION IS NOT THE WORK PRODUCT OF ANY ARCHITECT. NEITHER HANCOCK LUMBER NOR ANY OF ITS EMPLOYEES ARE PROVIDING ANY PROFESSIONAL DESIGN SERVICES. IT IS THE RESPONSIBILITY OF THE CUSTOMER TO CONSULT WITH AN ARCHITECT BEFORE TAKING FINAL ACTION WITH REGARD TO ANY BUILDING OR STRUCTURE. CUSTOMERS SHOULD ALSO APPRECIATE THAT, BY PROVIDING CUSTOMERS WITH THIS INFORMATION, HANCOCK LUMBER DOES NOT GUARANTEE THE SOUNDNESS OR SUITABILITY OF THE INFORMATION FOR ANY PURPOSE OF THE CUSTOMER.

Revisions:

06/30/10 REVISED PLANS

Date : 06/30/10

Scale : 1/4"=1'-0"

Drawn By: JTM

Project: GW060210

Sheet Number: