



① PARAPET DETAIL AT NORTH FACADE
1 1/2" = 1'-0"

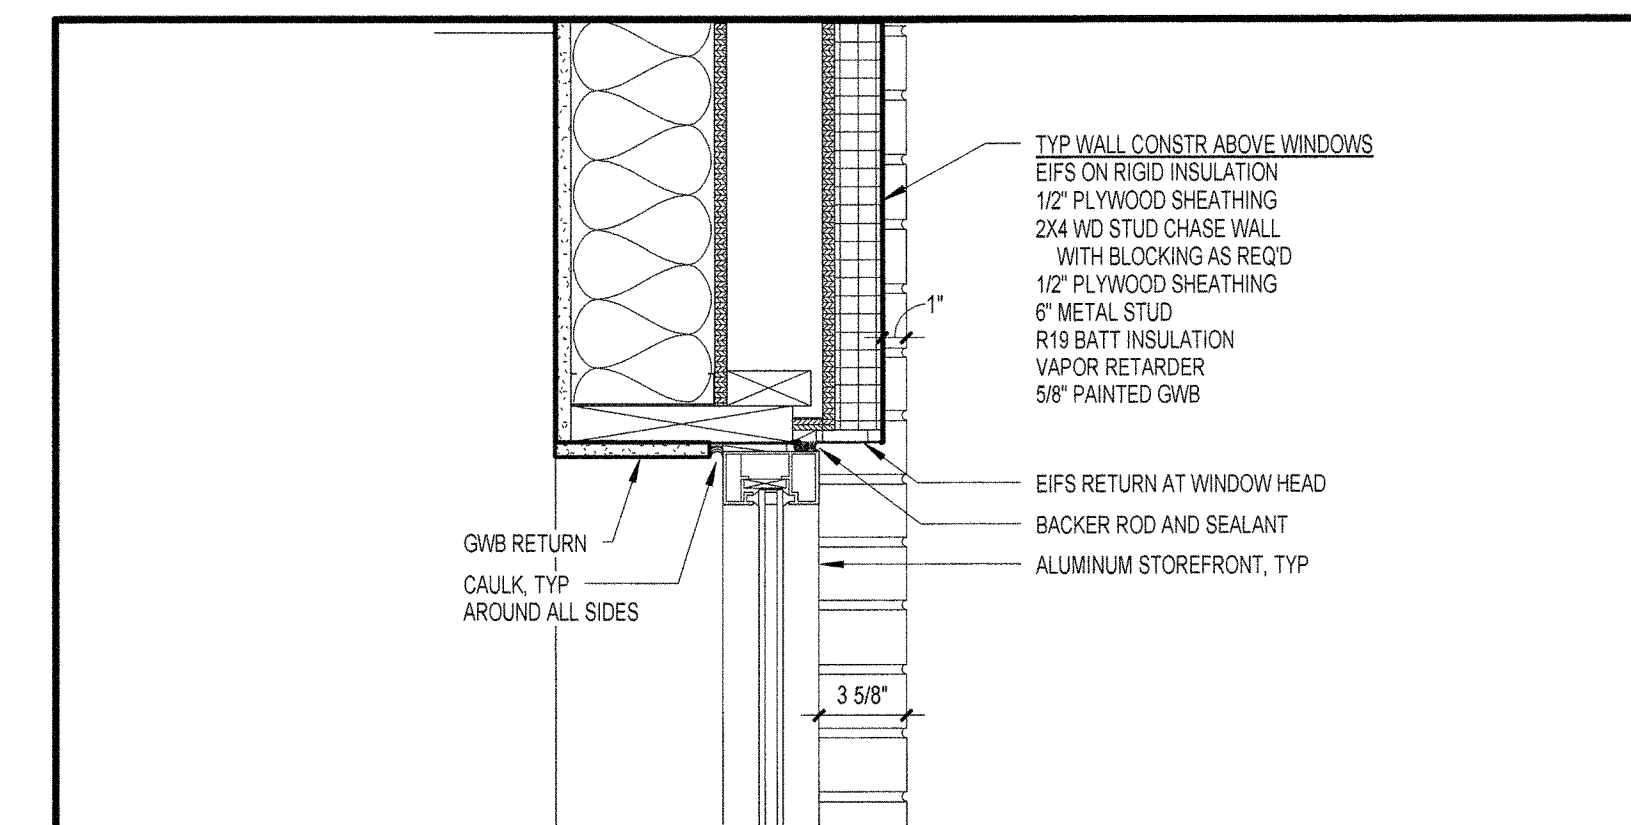

② TYPICAL WINDOW HEAD DETAIL
1 1/2" = 1'-0"

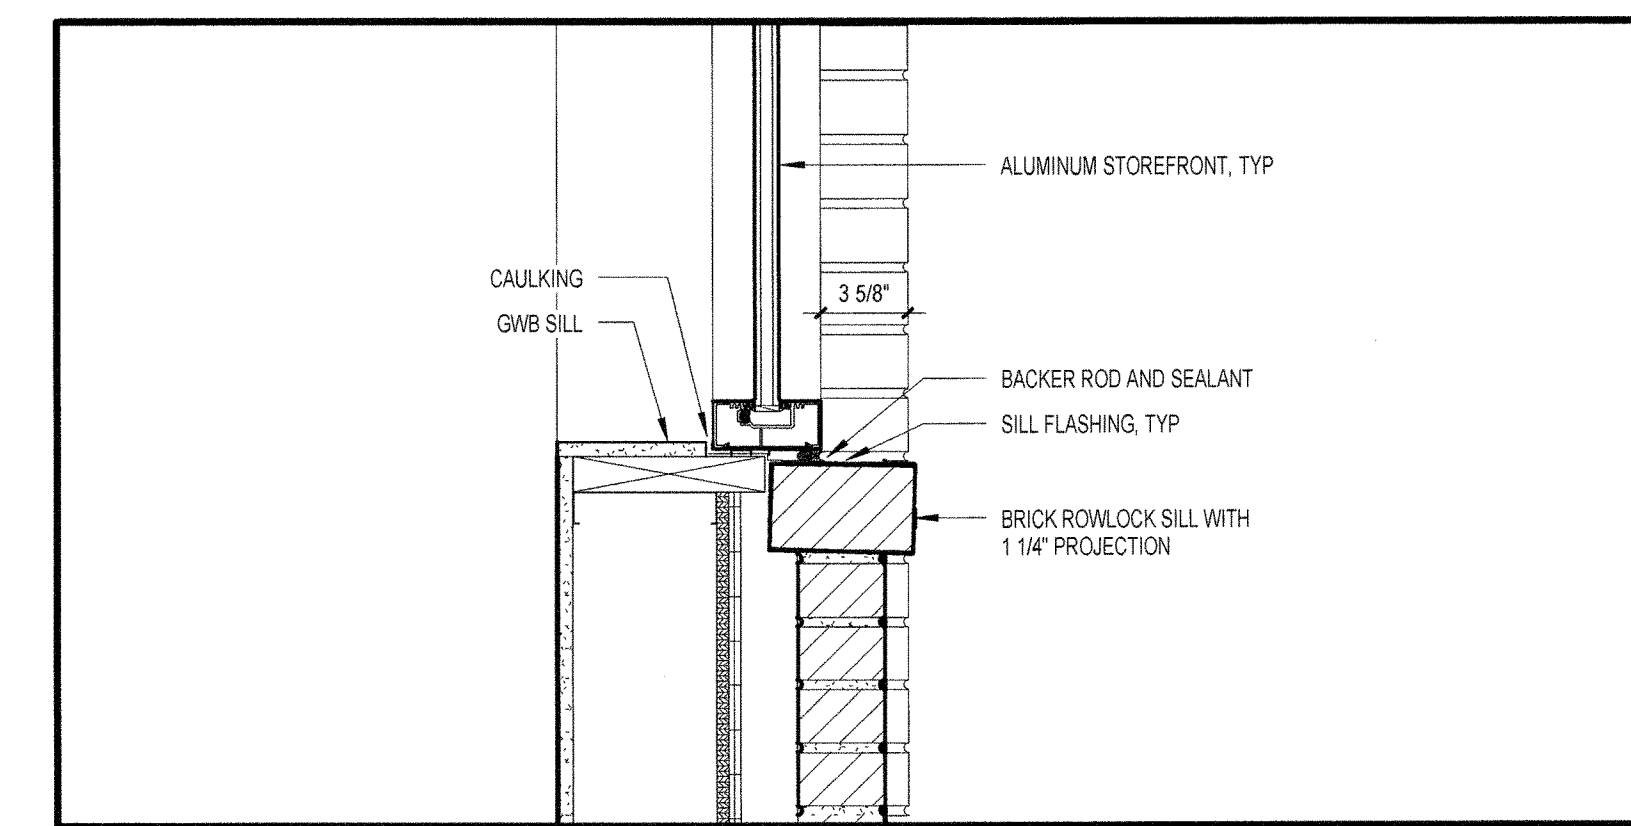

③ TYPICAL WINDOW SILL DETAIL
1 1/2" = 1'-0"

OWNER REVIEW

NAME _____ Date _____

| NO. | DATE | DESCRIPTION |
|-----|---------|---------------|
| | 5/30/08 | ISSUE FOR BID |
| | | ISSUE LOG |

Banknorth
1410 Congress Street
Portland, ME 04101

EXTERIOR DETAILS

SCALE 1 1/2" = 1'-0"
DRAWN BY JR
CHECK BY _____
PROJ. ARCH/ENGR. JR
PROJ. MRG. PJB
JOB NO. 07133.01
© SYMMES, MAINI & MCKEE ASSOCIATES, INC. 2006

A4.02