




8 TYPICAL TOILET RM ELEVATION
 1/2" = 1'-0"

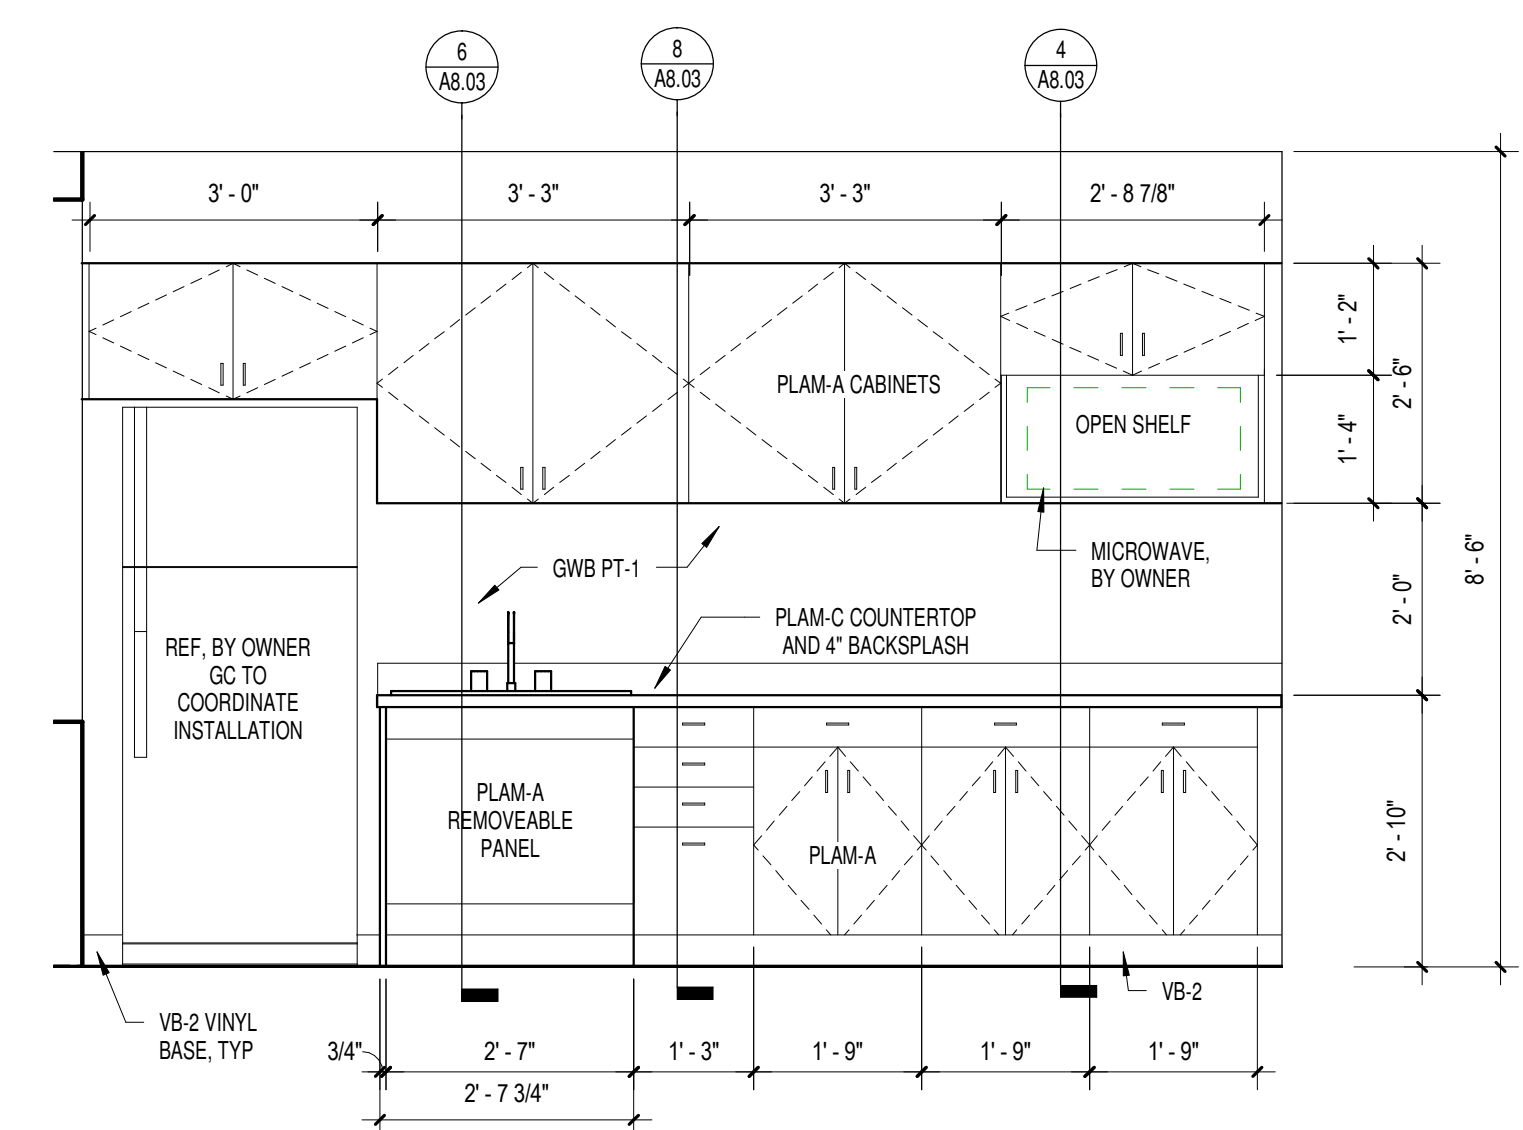


7 EMPLOYEE LOUNGE ELEVATION
 1/2" = 1'-0"

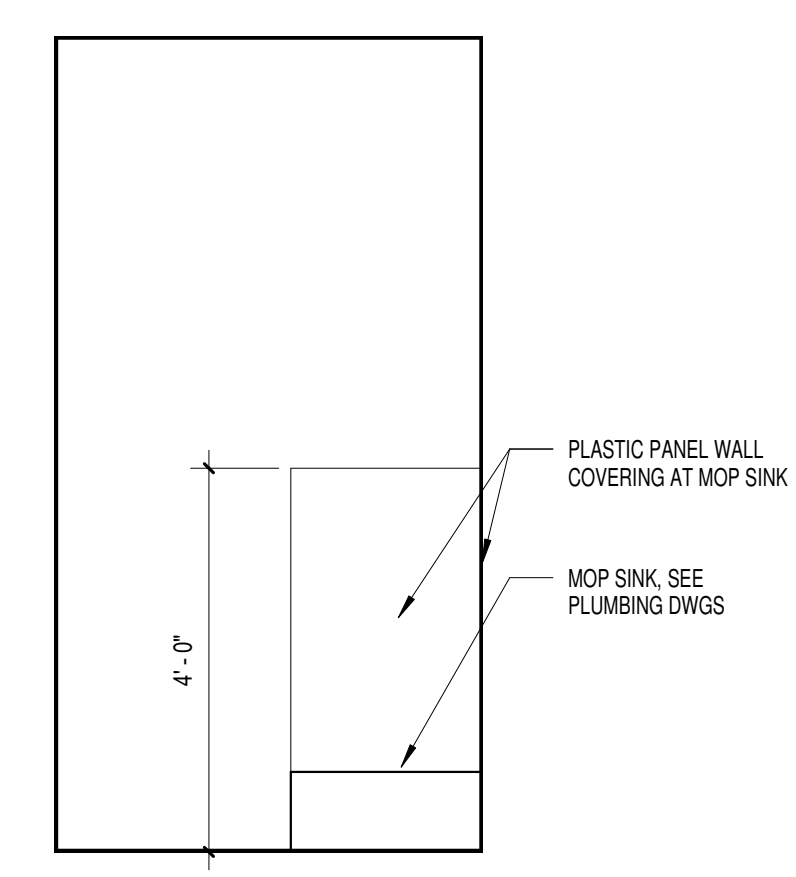


4 JANITOR'S CLOSET- MOP SINK
 1/2" = 1'-0"

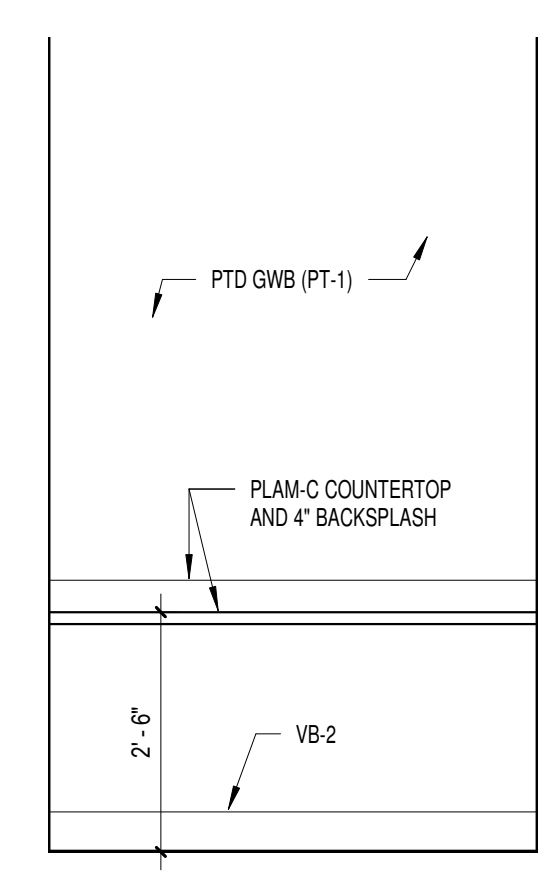

3 COUPON RM ELEVATION
 1/2" = 1'-0"

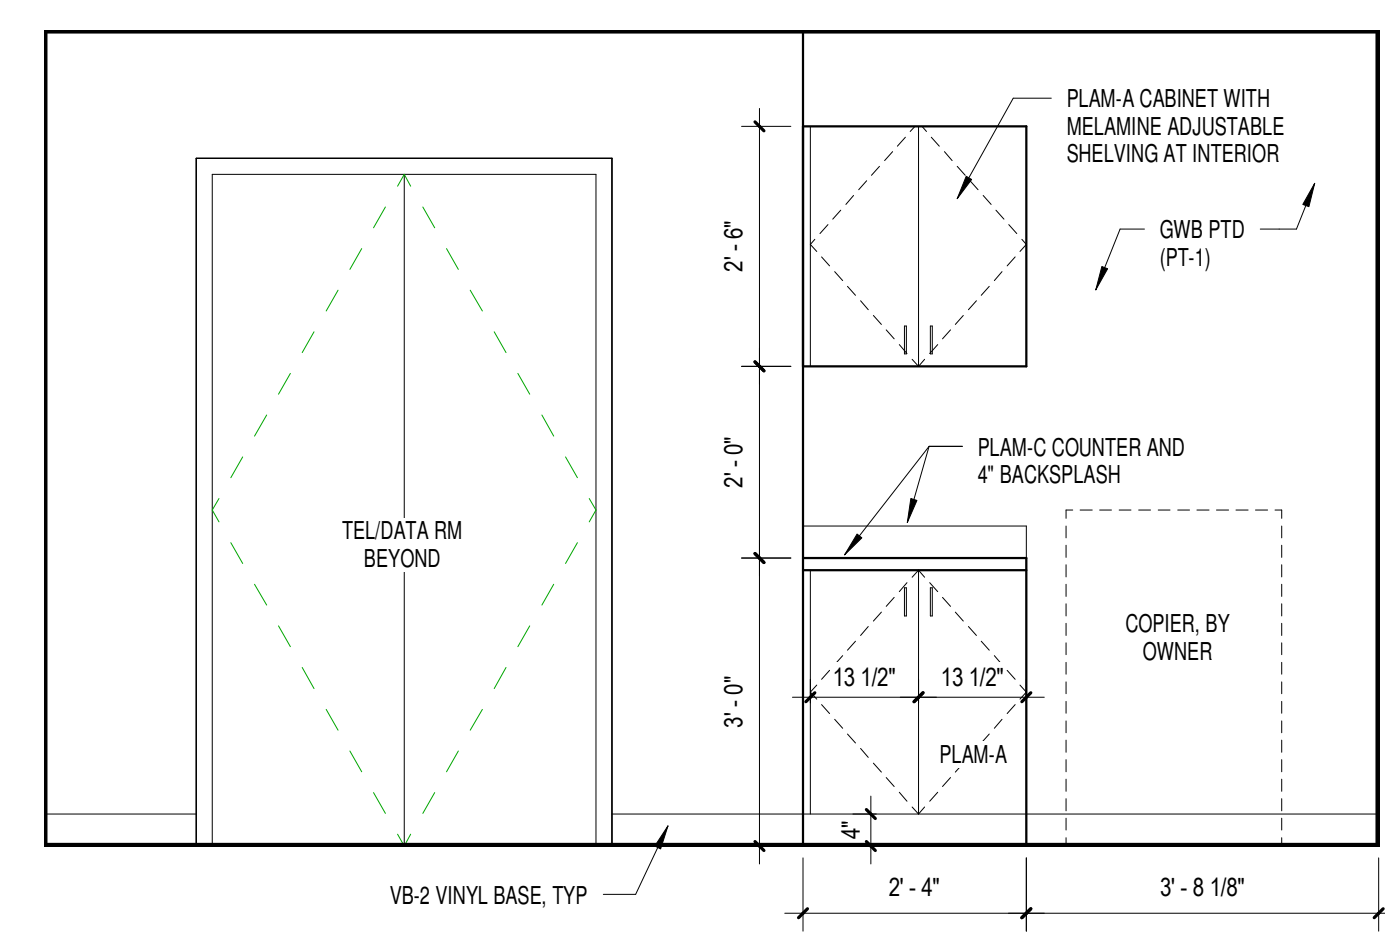

2 COPY/FAX ELEVATION
 1/2" = 1'-0"

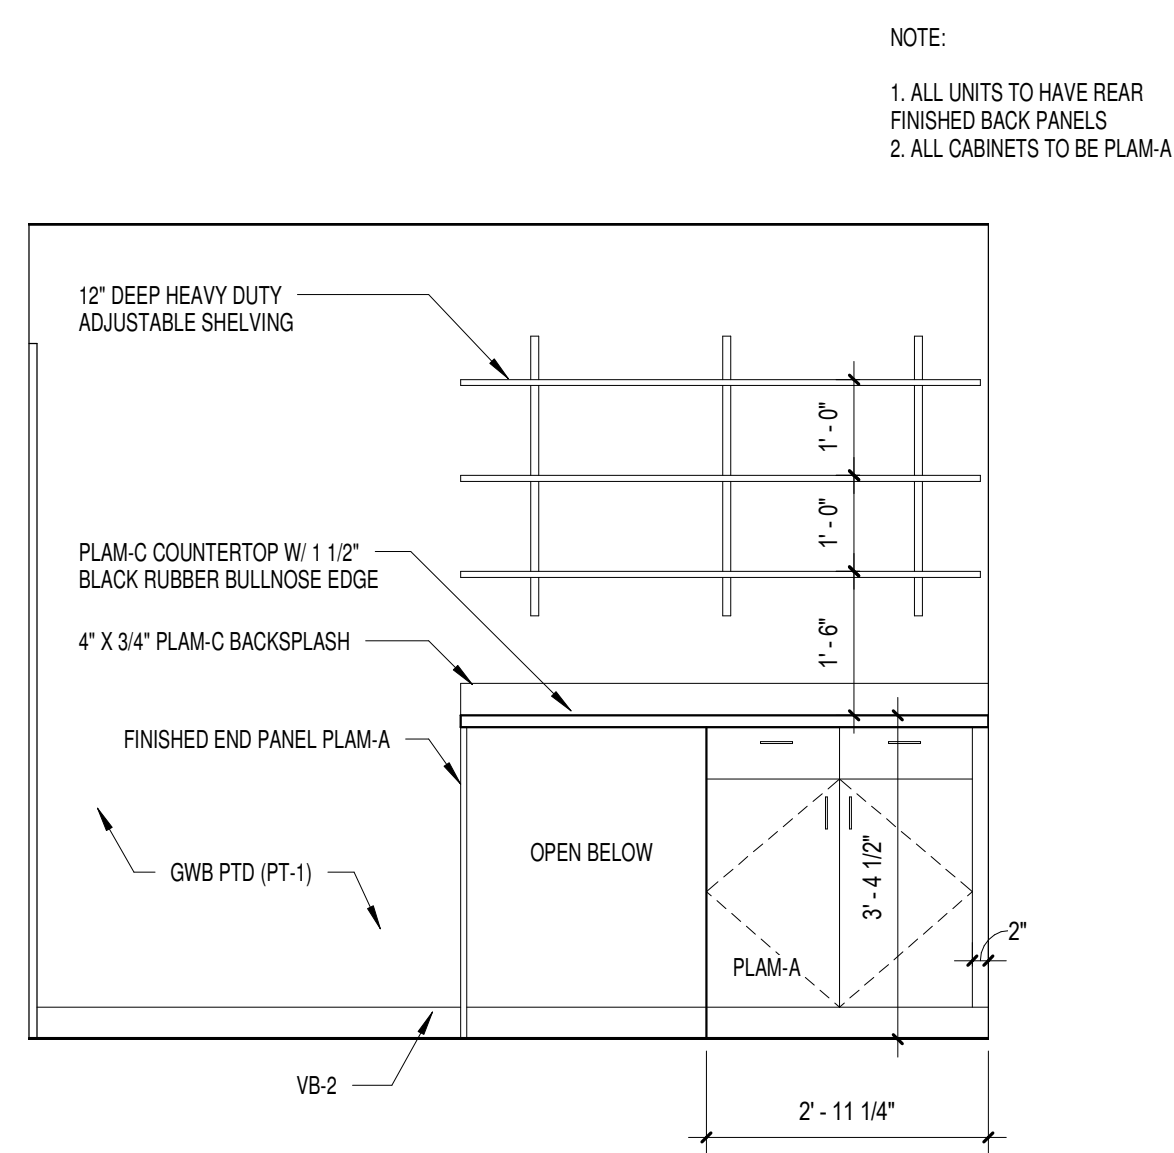

1 WORK ROOM ELEVATION
 1/2" = 1'-0"

OWNER REVIEW
 NAME _____ Date _____

NO.	DATE	DESCRIPTION
5/30/08		ISSUE FOR BID

ISSUE LOG

△ = CLOUDED CHANGE



1410 Congress Street
 Portland, ME 04101

INTERIOR ELEVATIONS

SCALE 1/2" = 1'-0"
 DRAWN BY JR/ICR
 CHECK BY _____
 PROJ ARCH/ENGR. JR
 PROJ. MRG. PJB
 JOB NO. 07133.01
 © SYMMES, MAINI & MCKEE ASSOCIATES, INC. 2006

