



OWNER REVIEW


NAME _____ Date _____

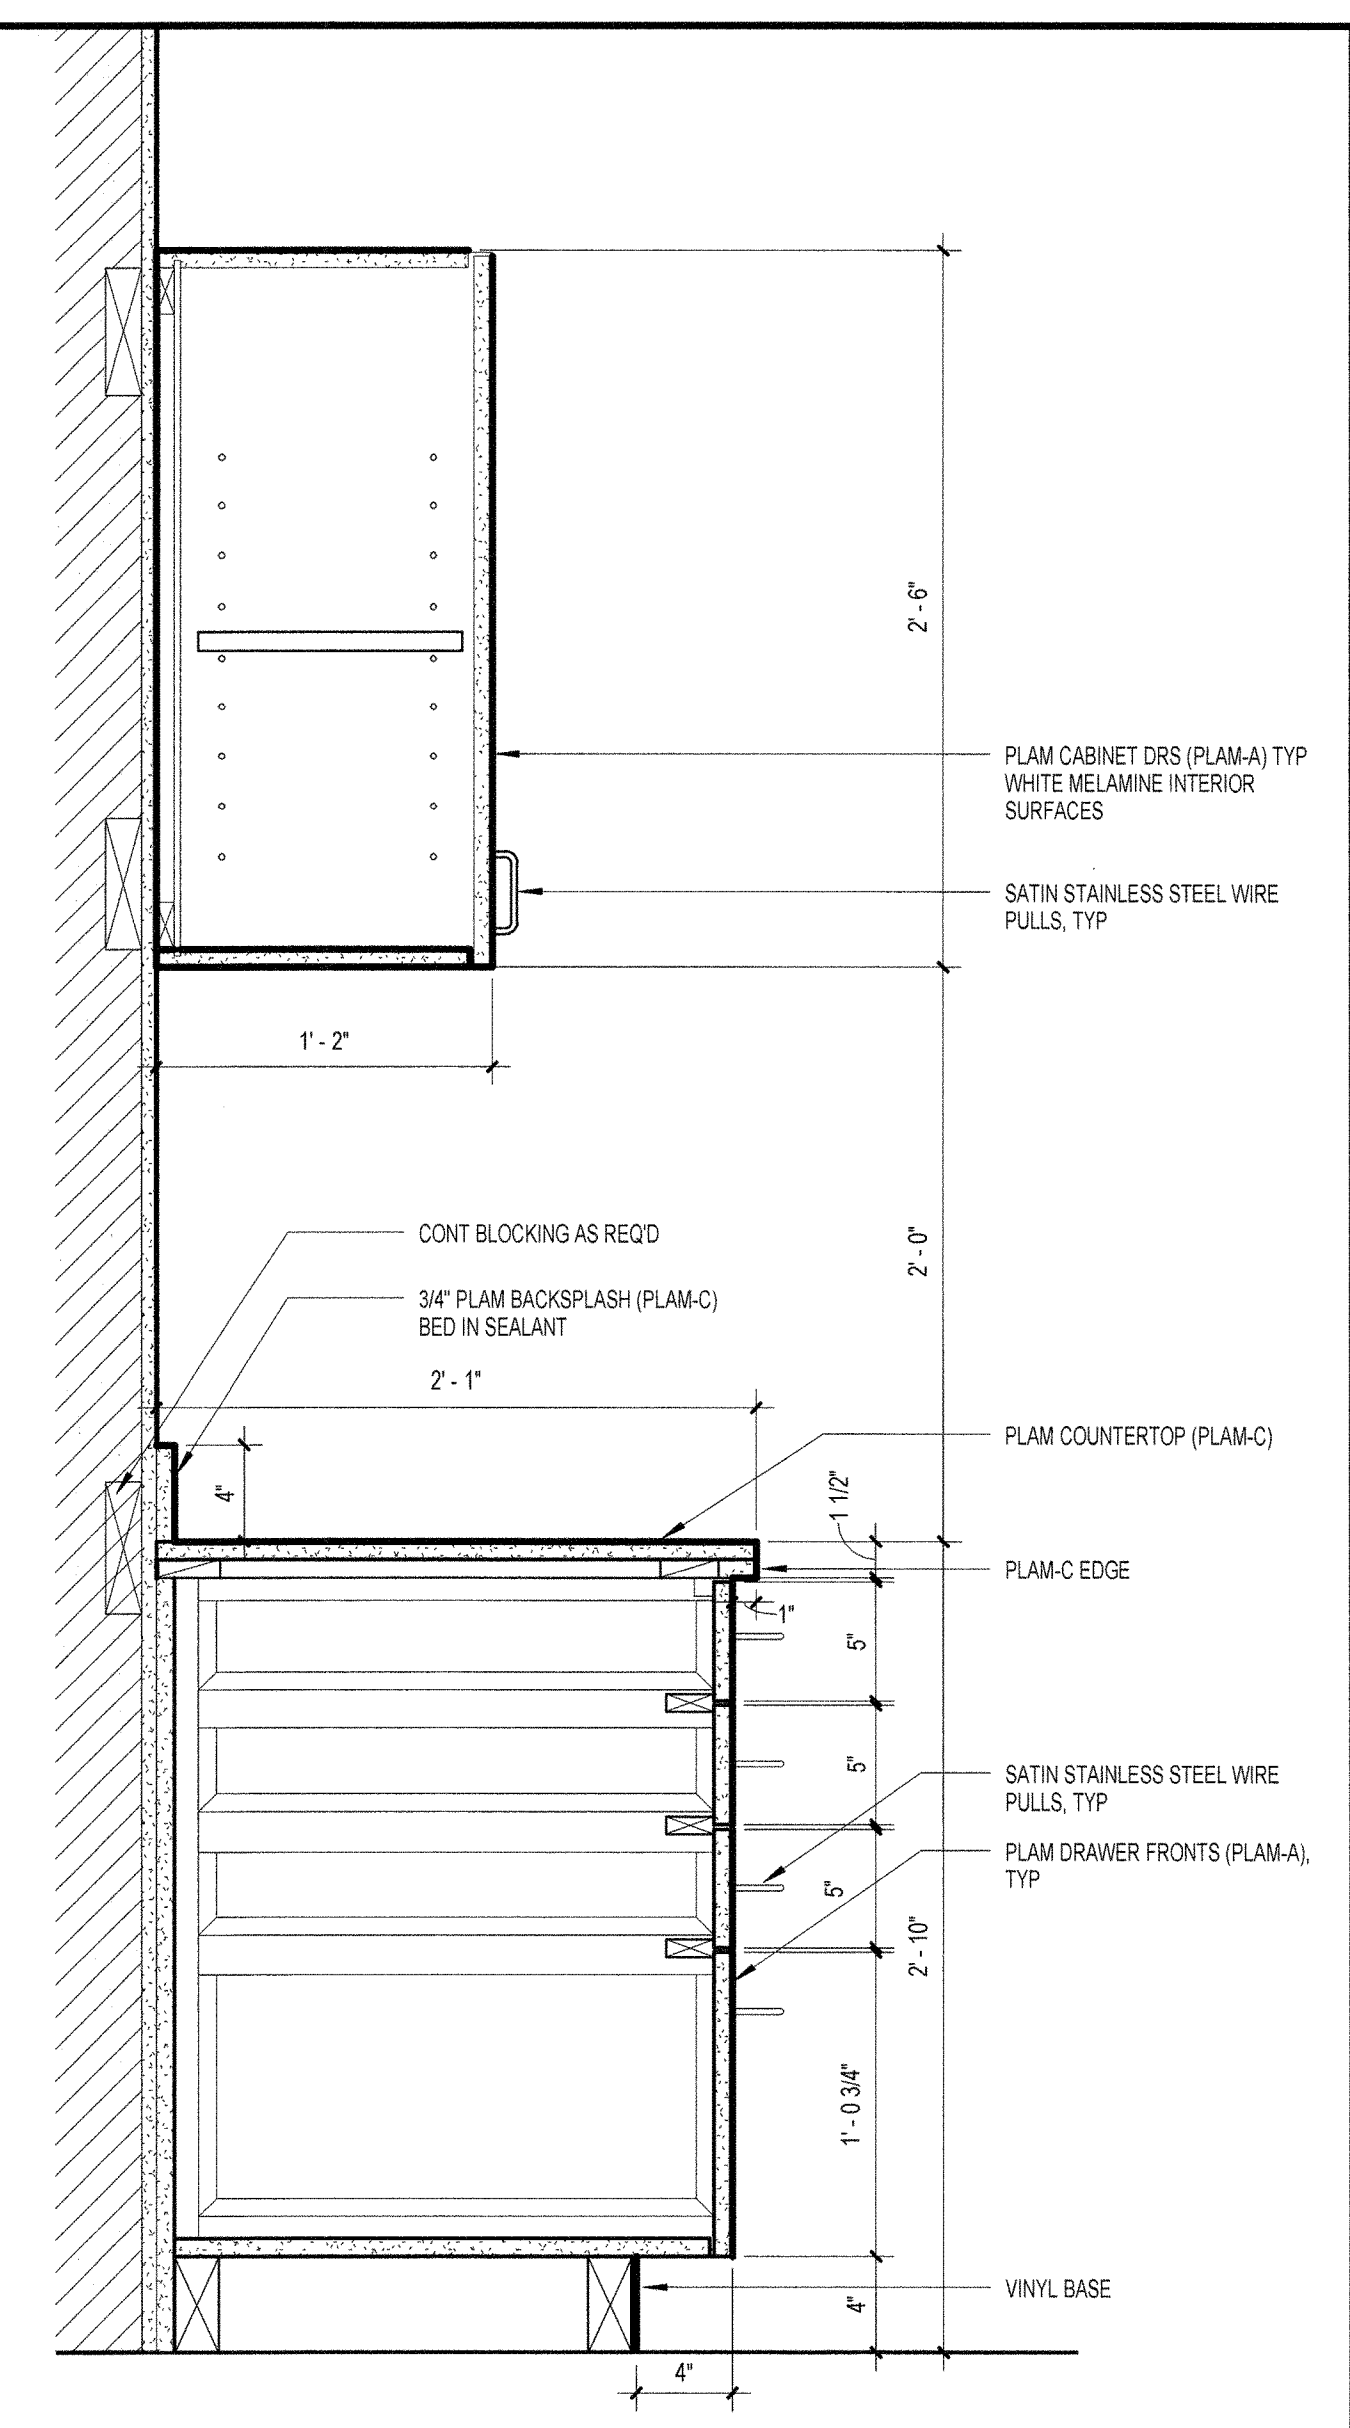


8 KITCHENETTE SECTION AT DRAWERS
1 1/2" = 1'-0"

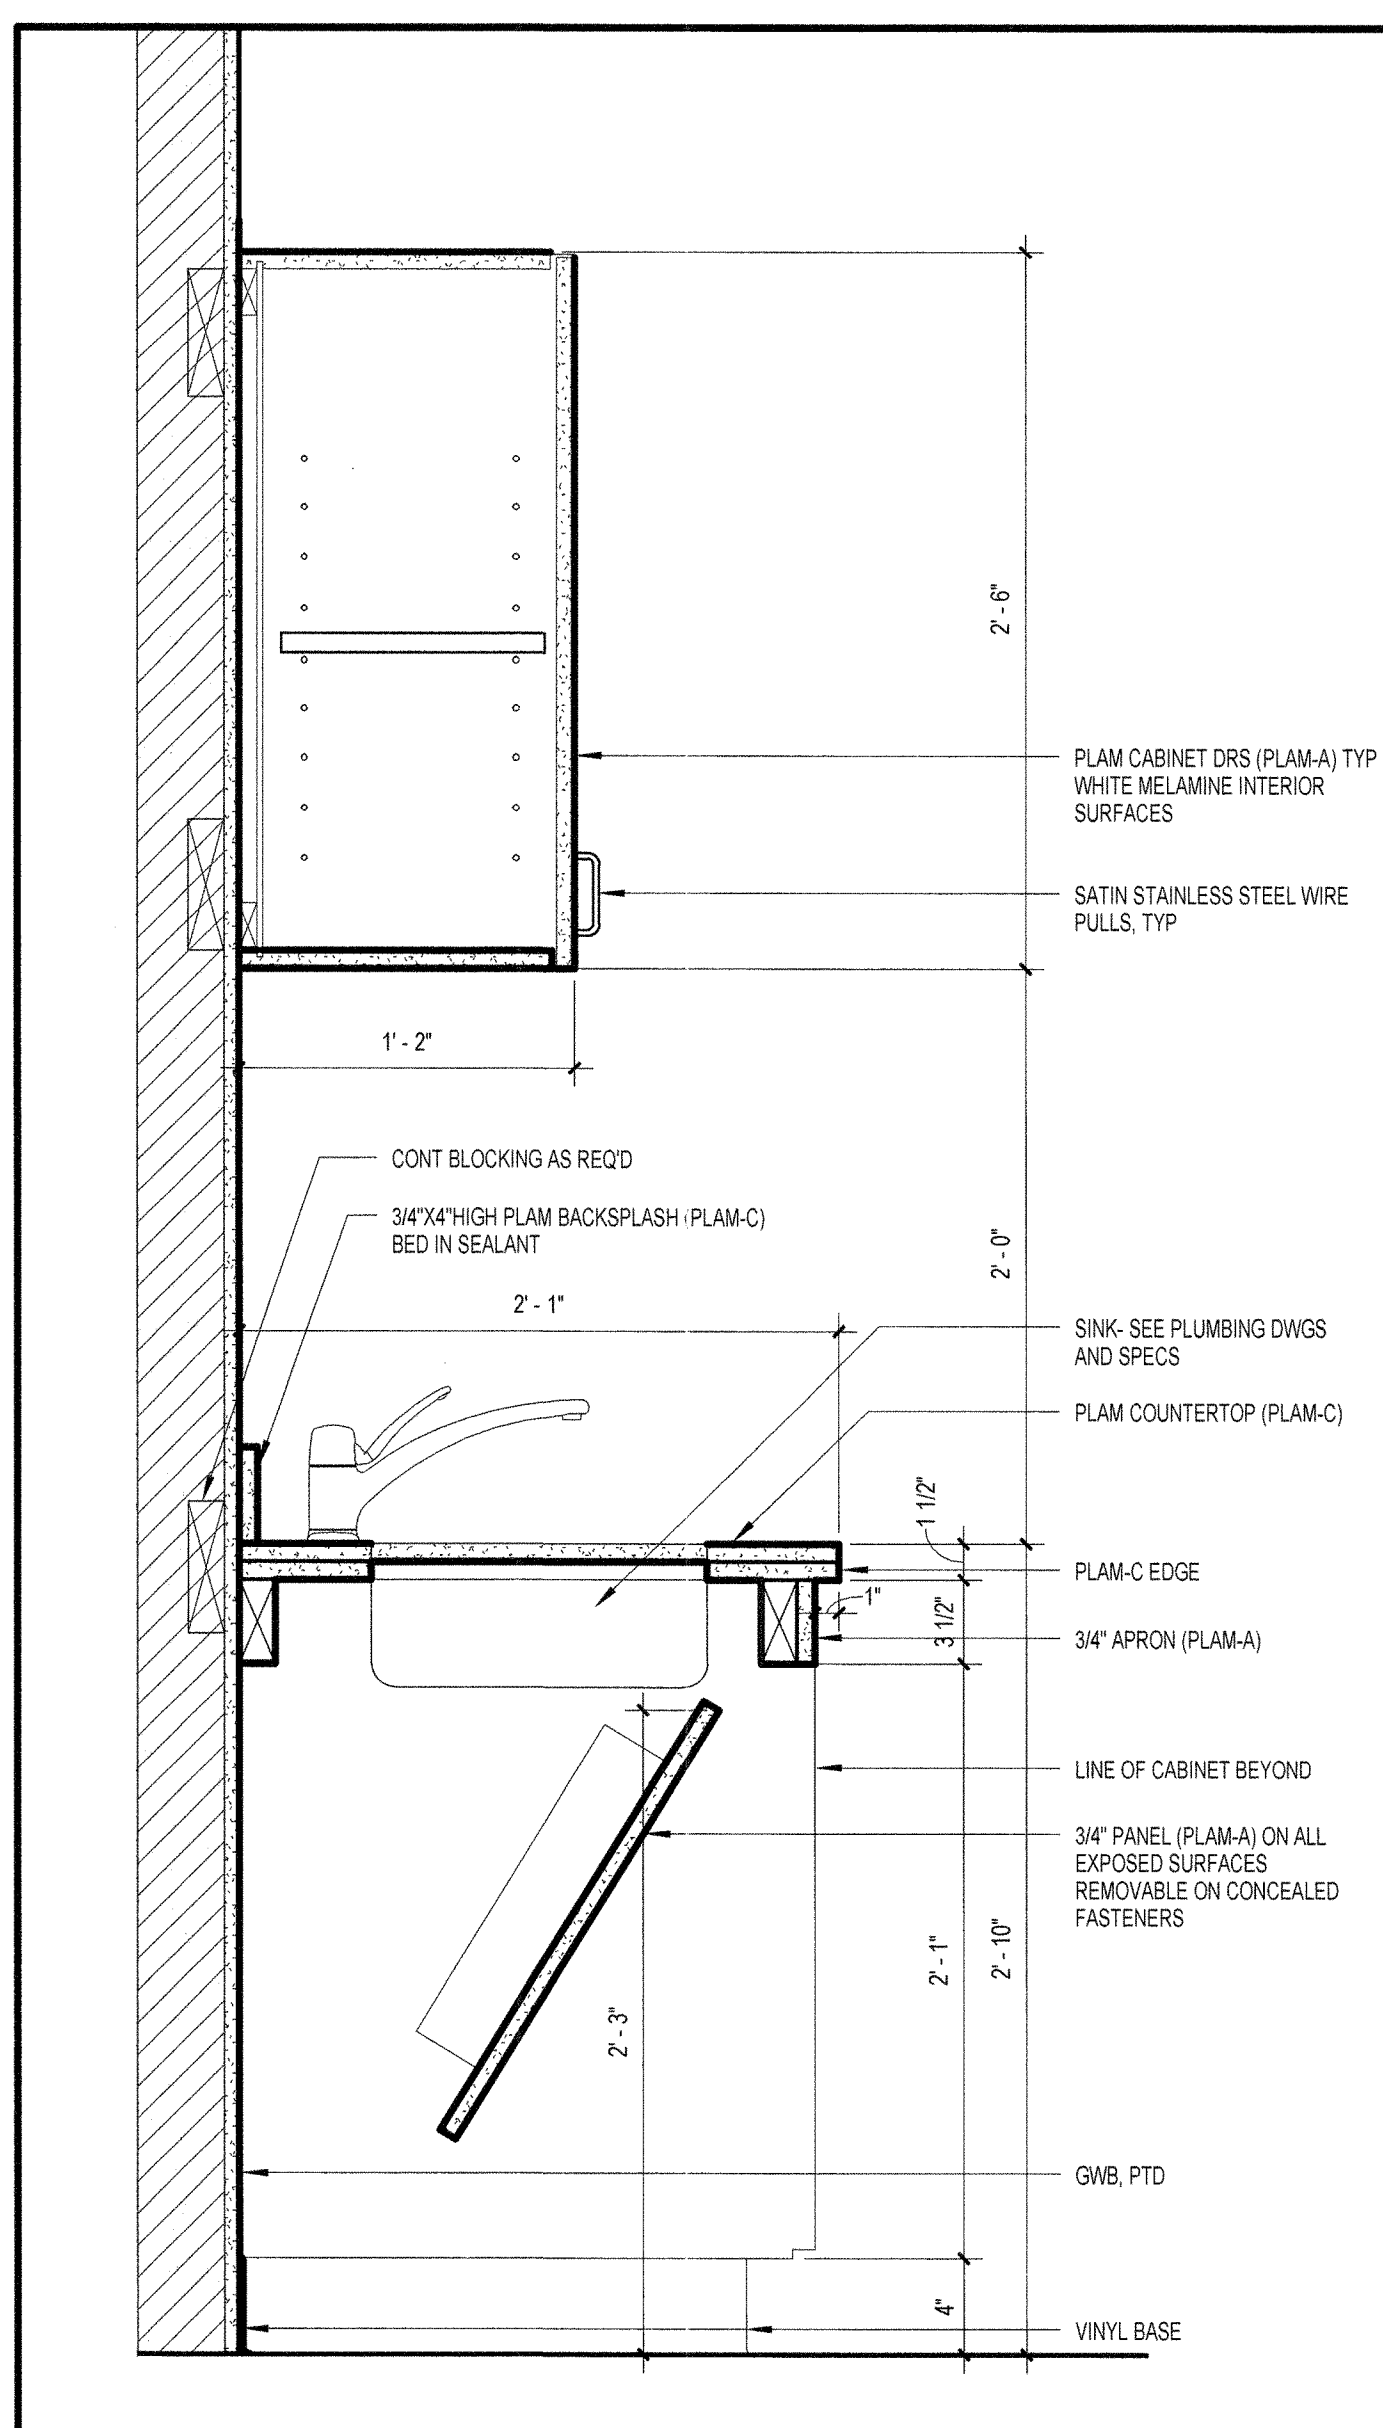

6 KITCHENETTE SECTION AT ACCESSIBLE SINK
1 1/2" = 1'-0"

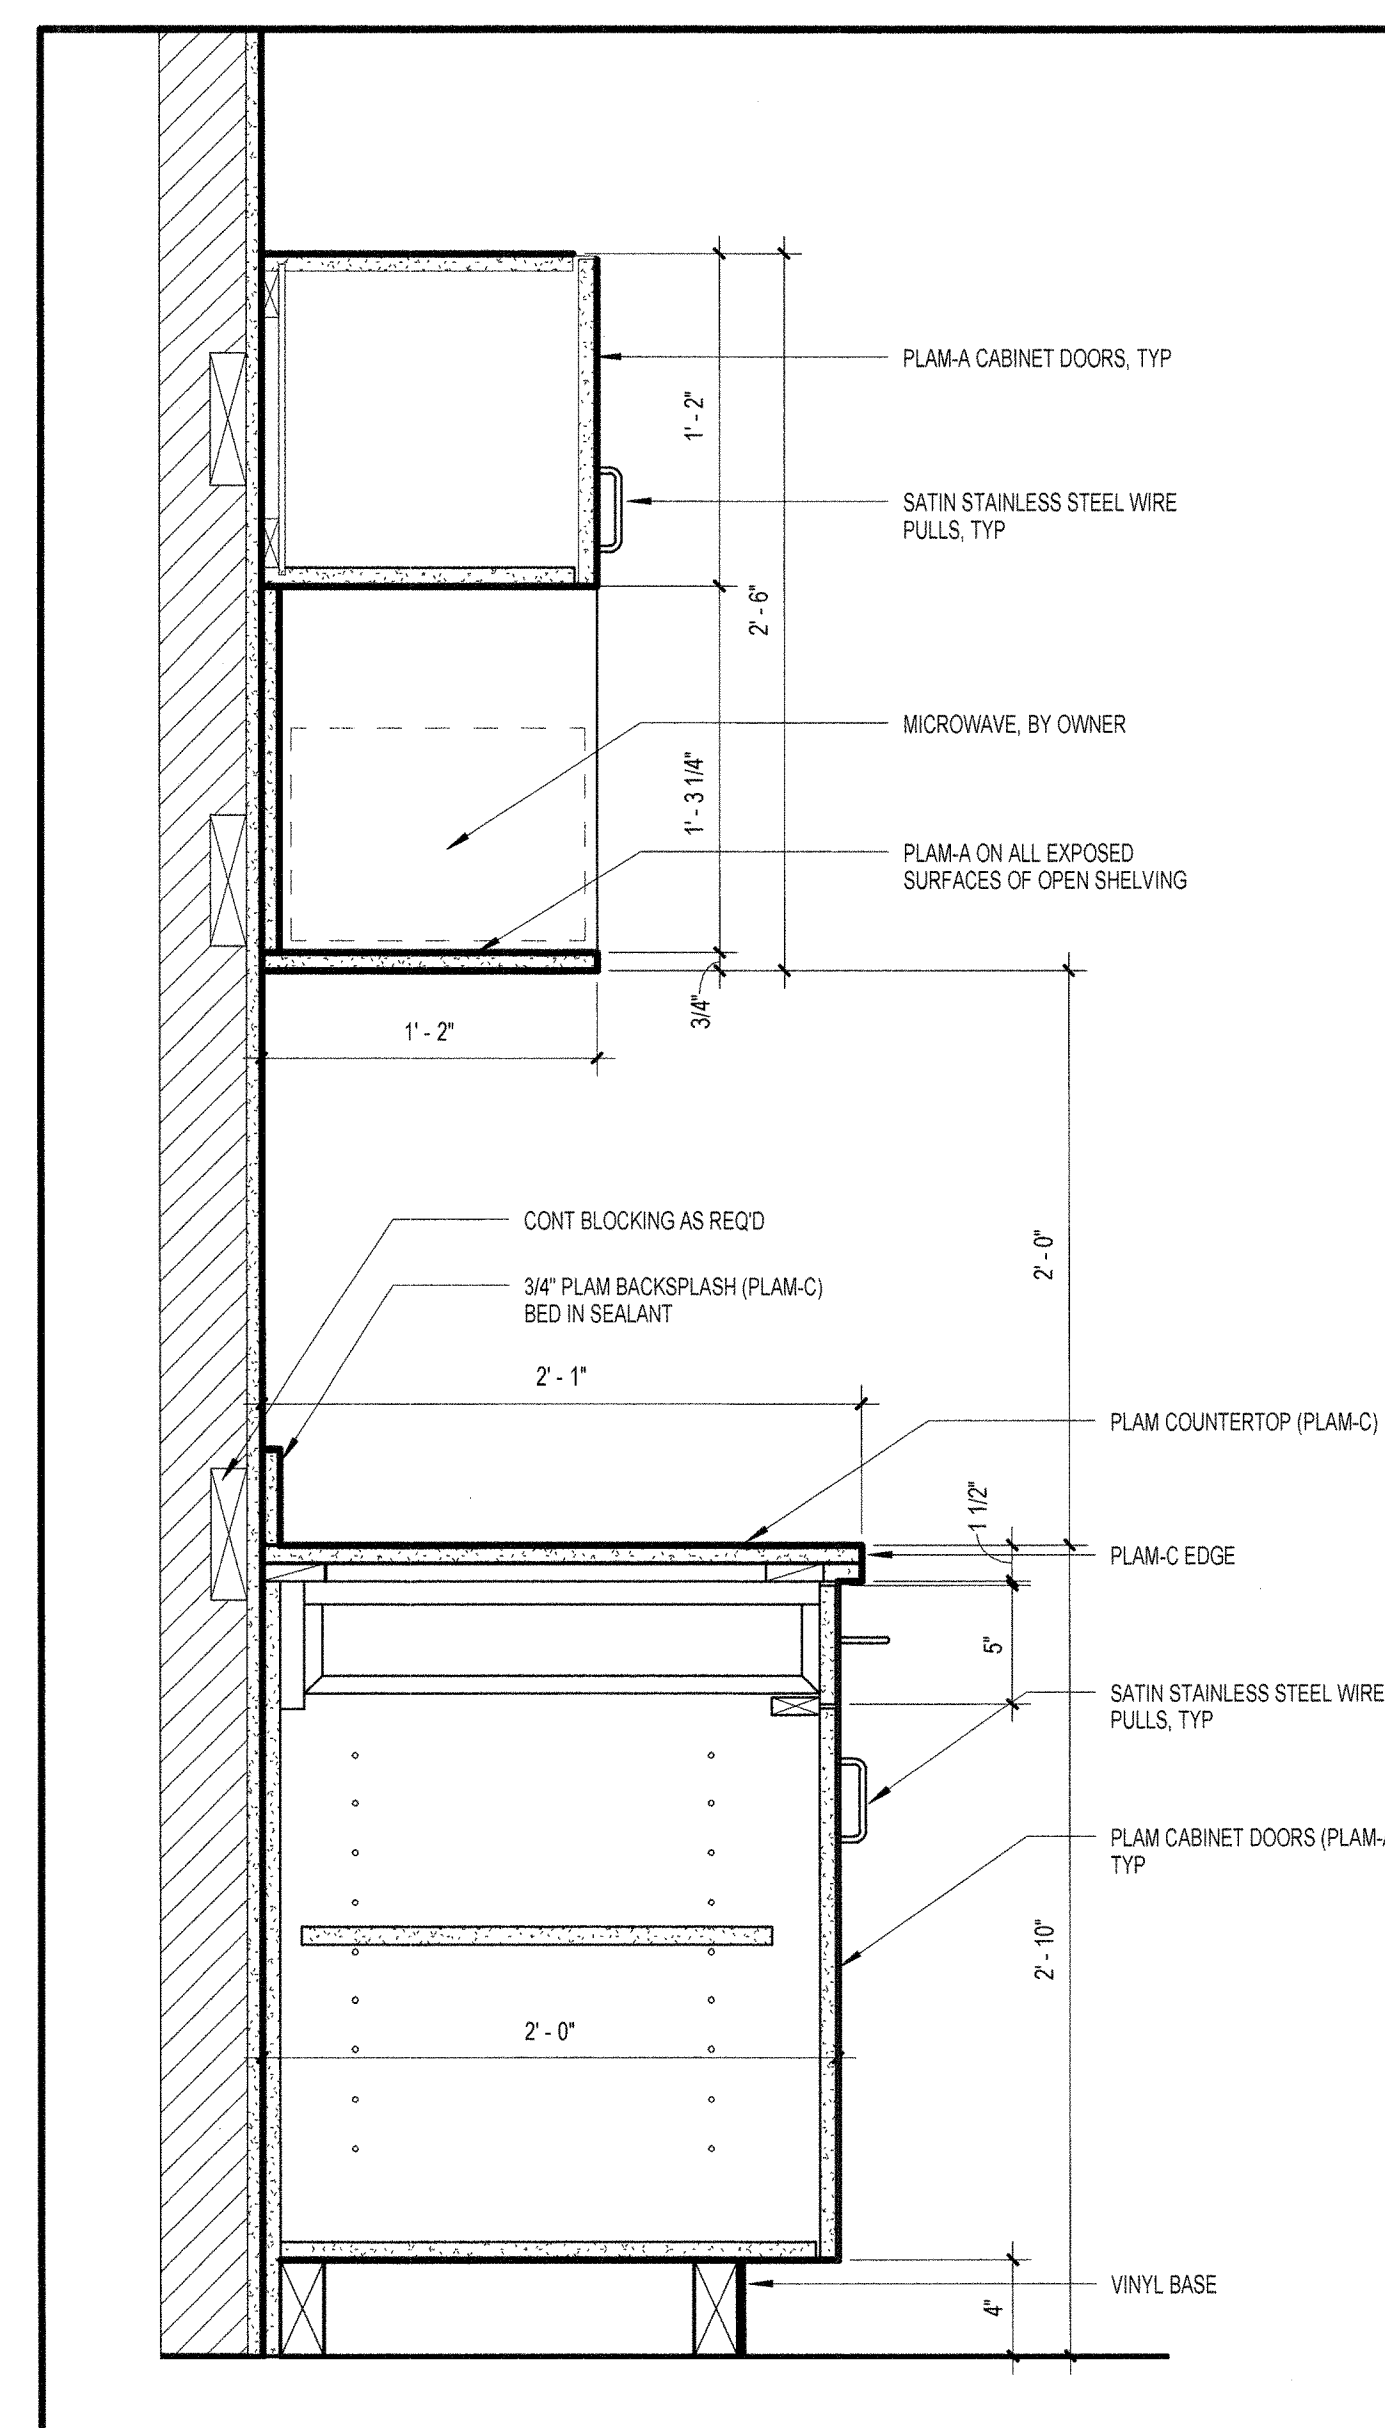


4 KITCHENETTE SECTION AT CABINETS
1 1/2" = 1'-0"

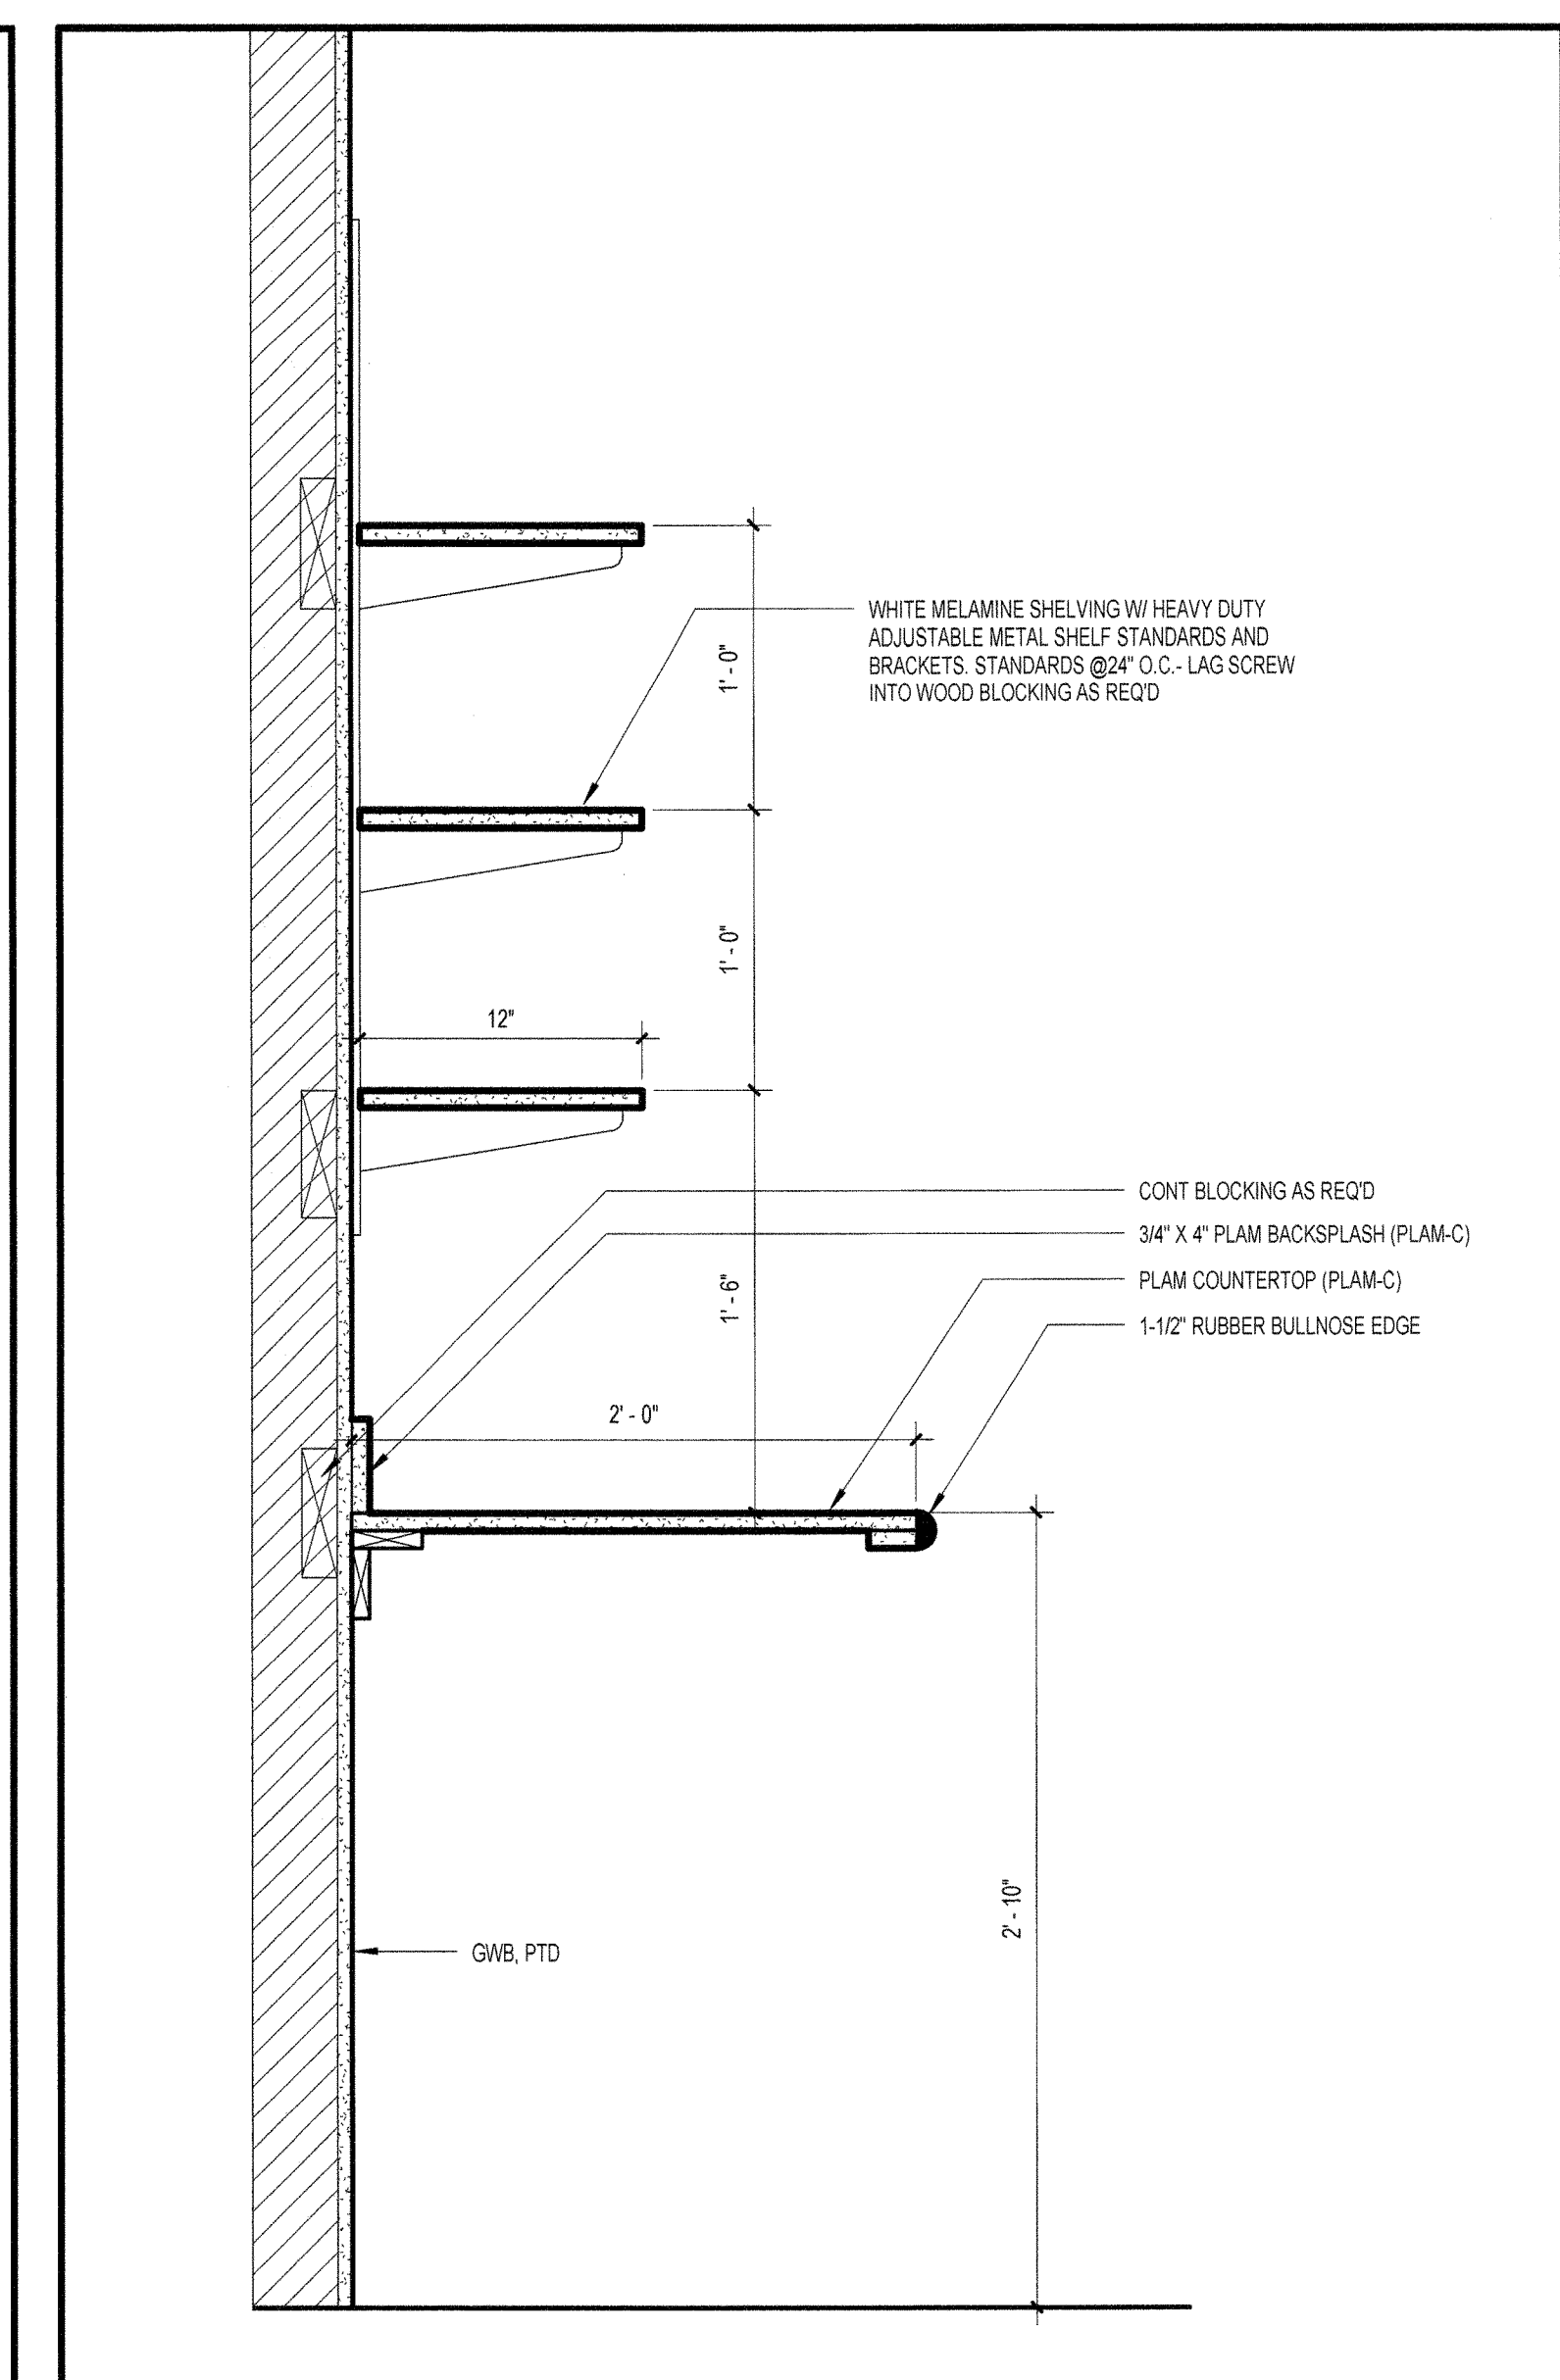

2 WORK ROOM OPEN COUNTER SECTION
1 1/2" = 1'-0"



5 REAR TELLER SECTION AT FILE DRAWERS
1 1/2" = 1'-0"

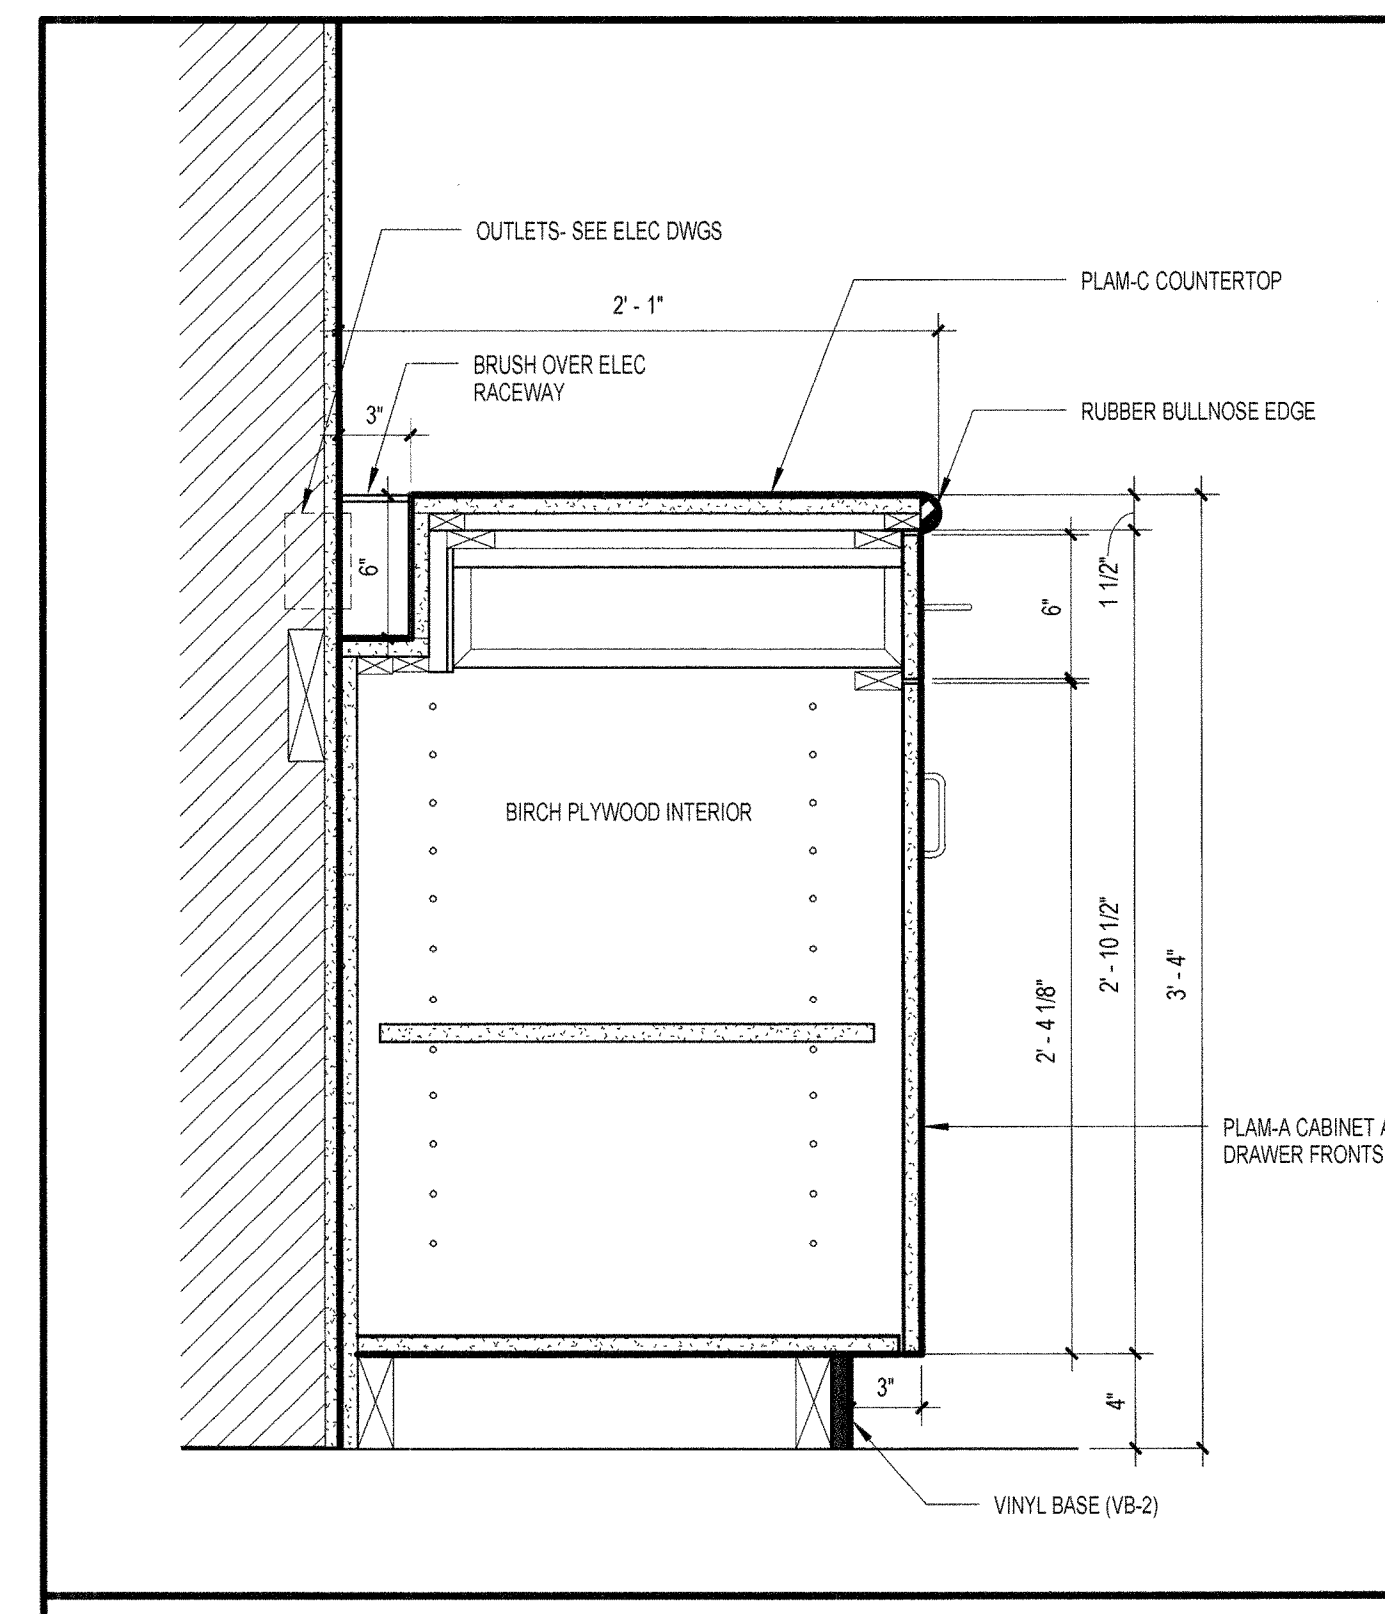

3 REAR TELLER SECTION AT CABINET
1 1/2" = 1'-0"

Banknorth
1410 Congress Street
Portland, ME 04101

MILLWORK DETAILS

SCALE 1 1/2" = 1'-0"
DRAWN BY _____ Author
CHECK BY _____
PROJ. ARCH/ENGR. _____ JR
PROJ. MRG. _____ PJB
JOB NO. 07133.01
© SYMMES, MAINI & MCKEE ASSOCIATES, INC. 2008

A8.03