




2 PARTITION TYPE P2
SCALE: 3" = 1'-0"
1" 2" 4" 8"

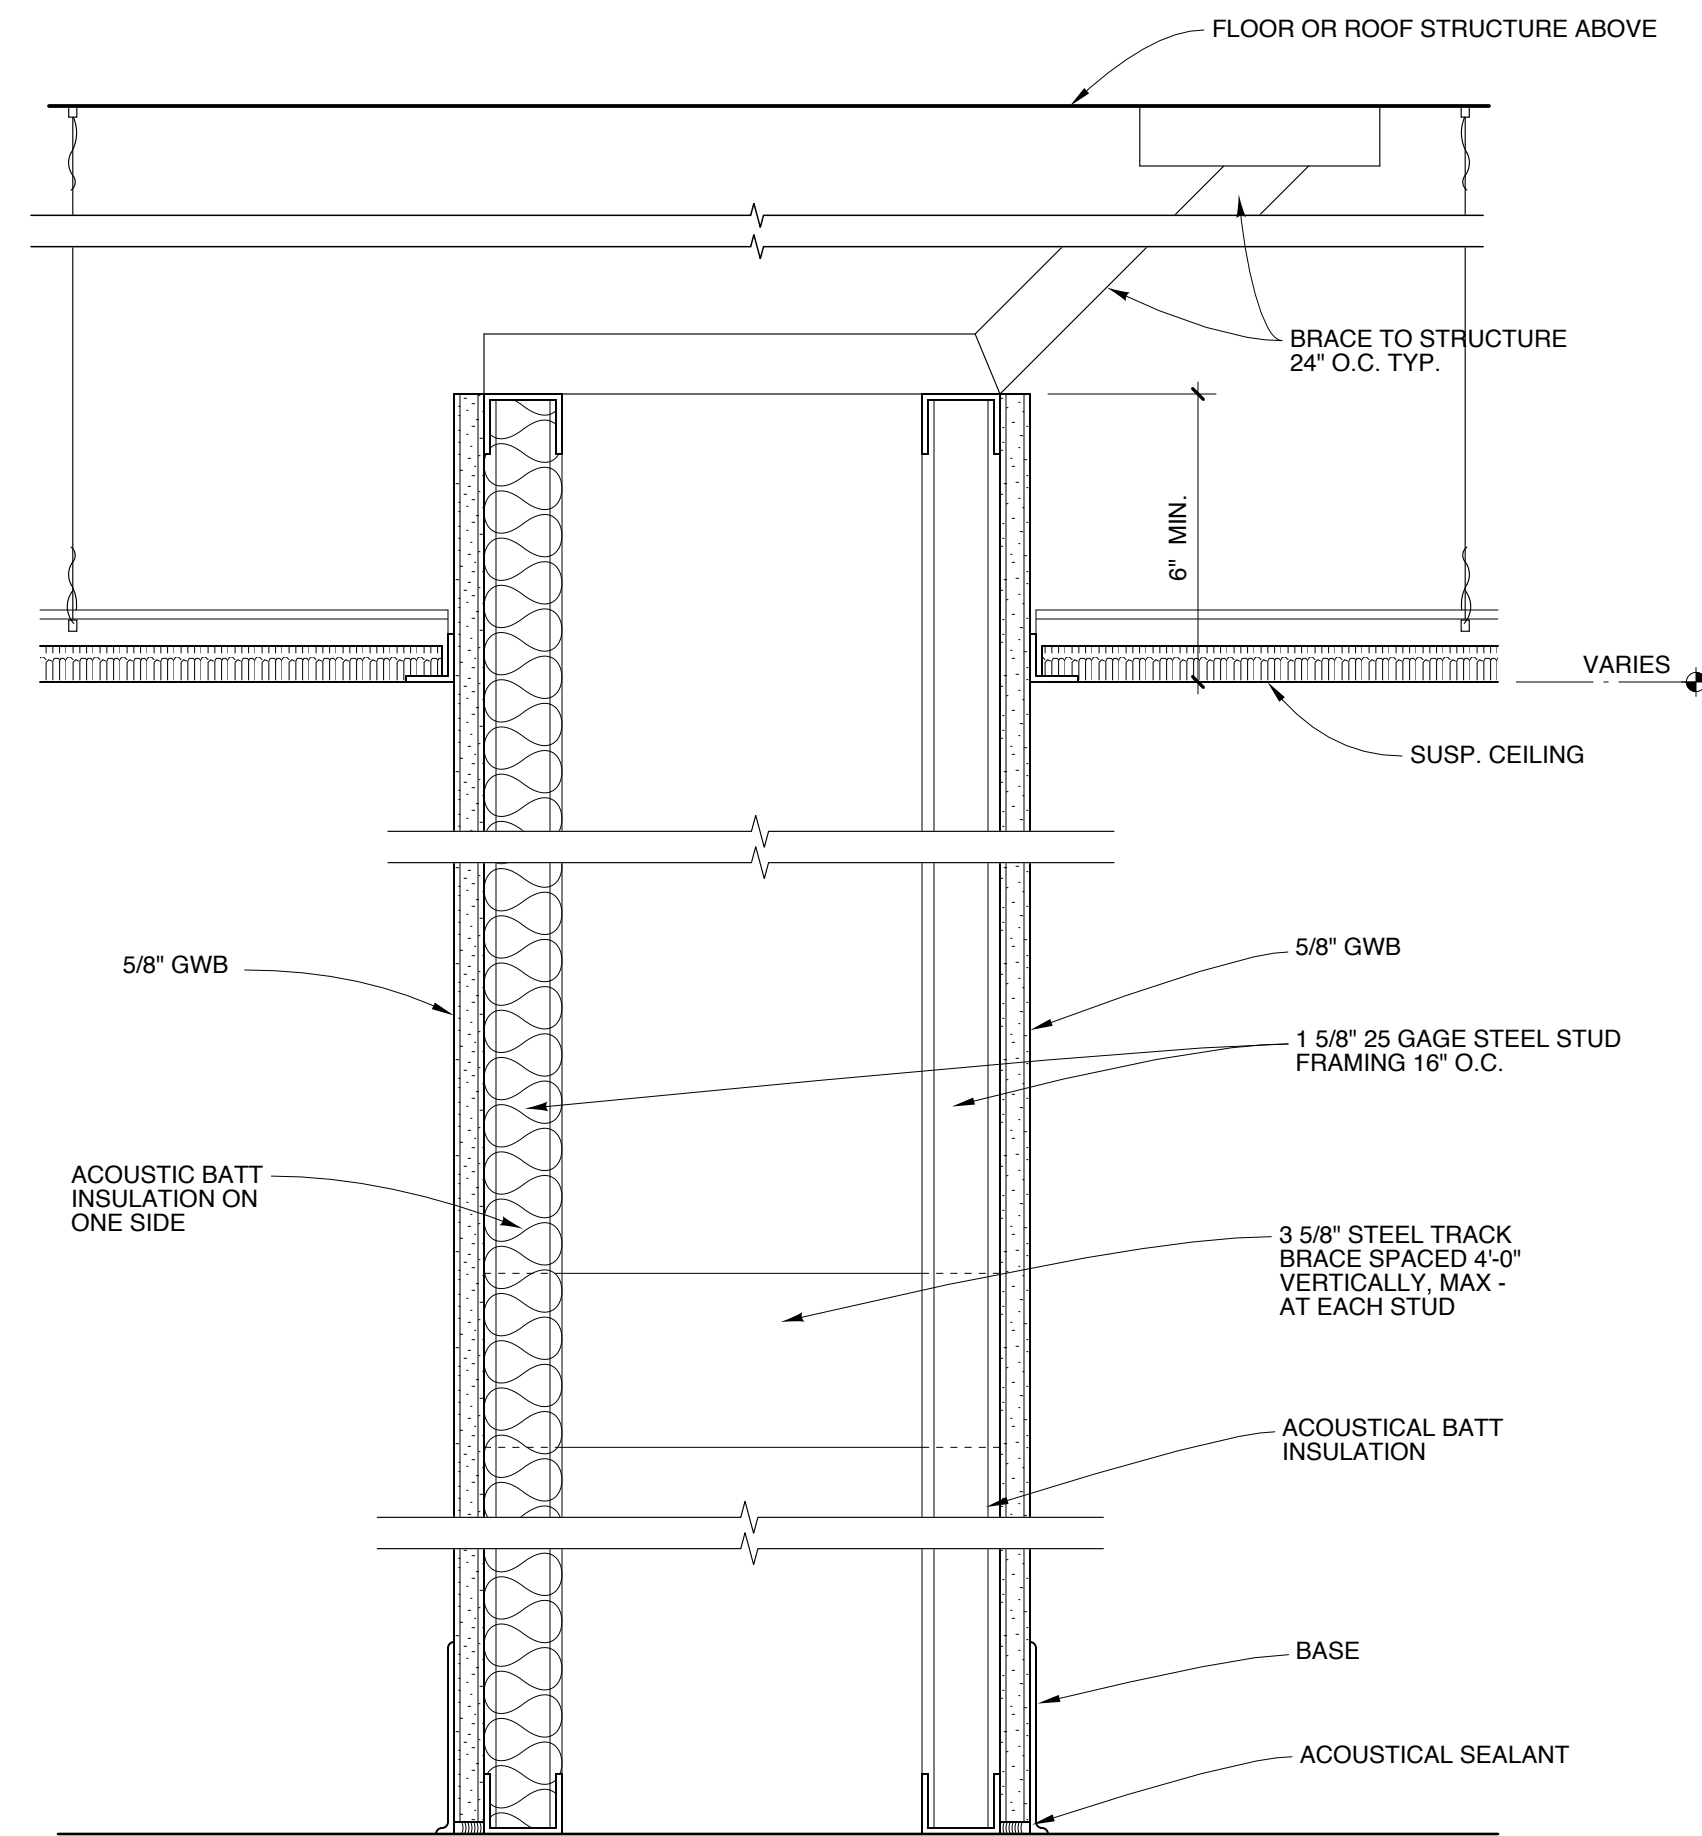


3 PARTITION TYPE P3
SCALE: 3" = 1'-0"
1" 2" 4" 8"

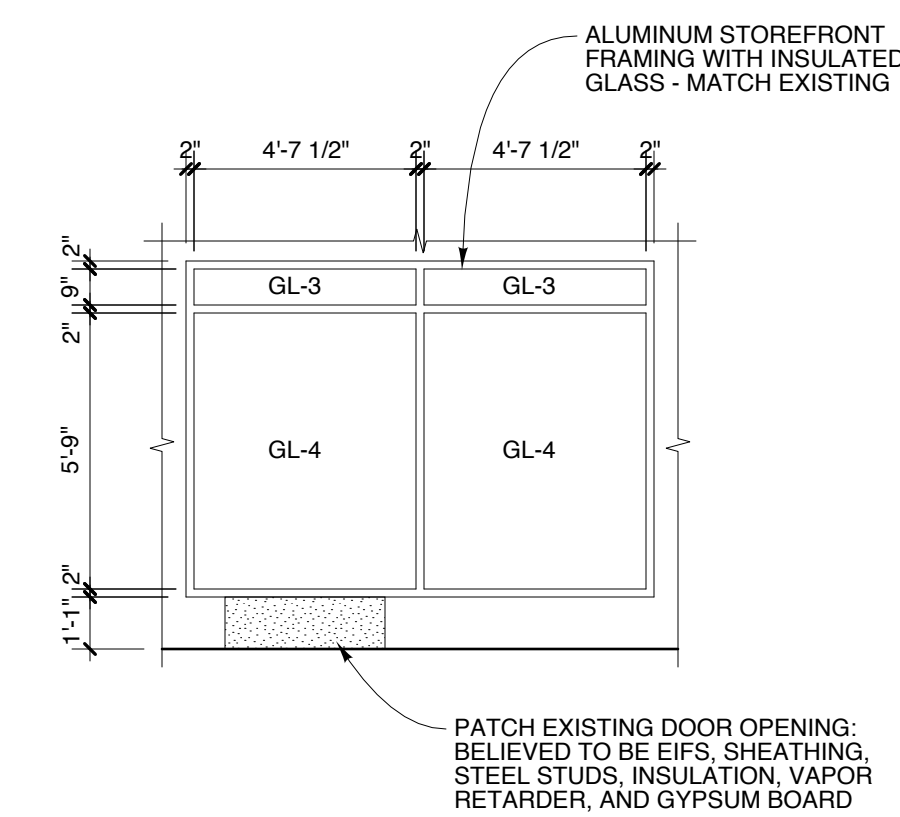


6 ELEVATION
SCALE: 1/4" = 1'-0"
1" 2" 4" 8"

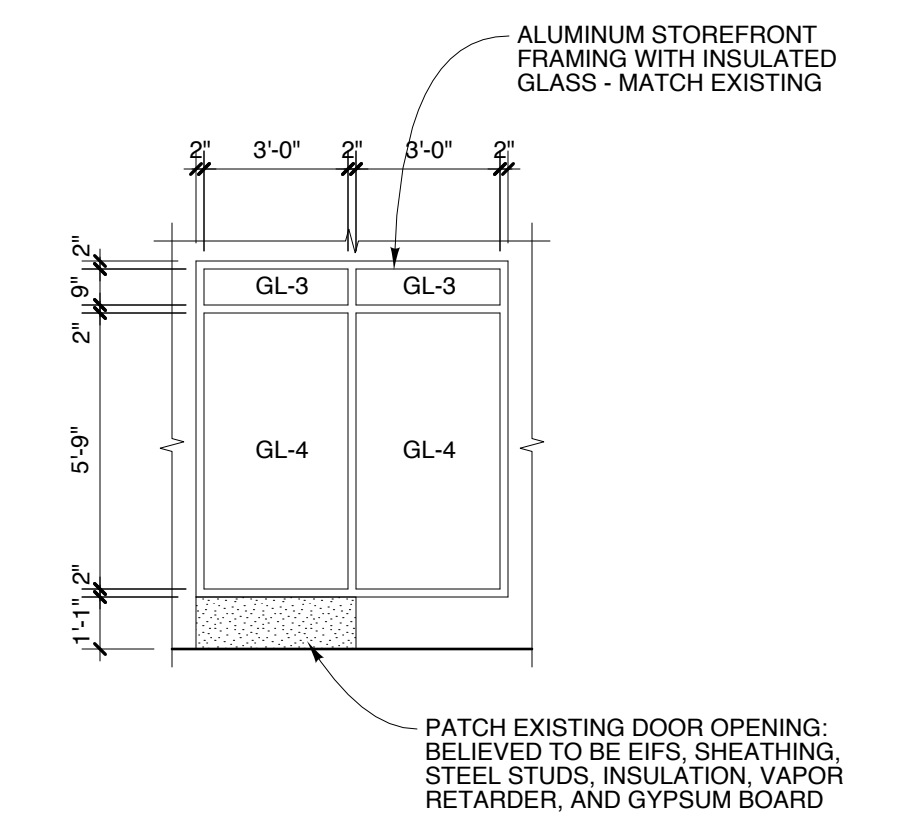

7 ELEVATION
SCALE: 1/4" = 1'-0"
1" 2" 4" 8"

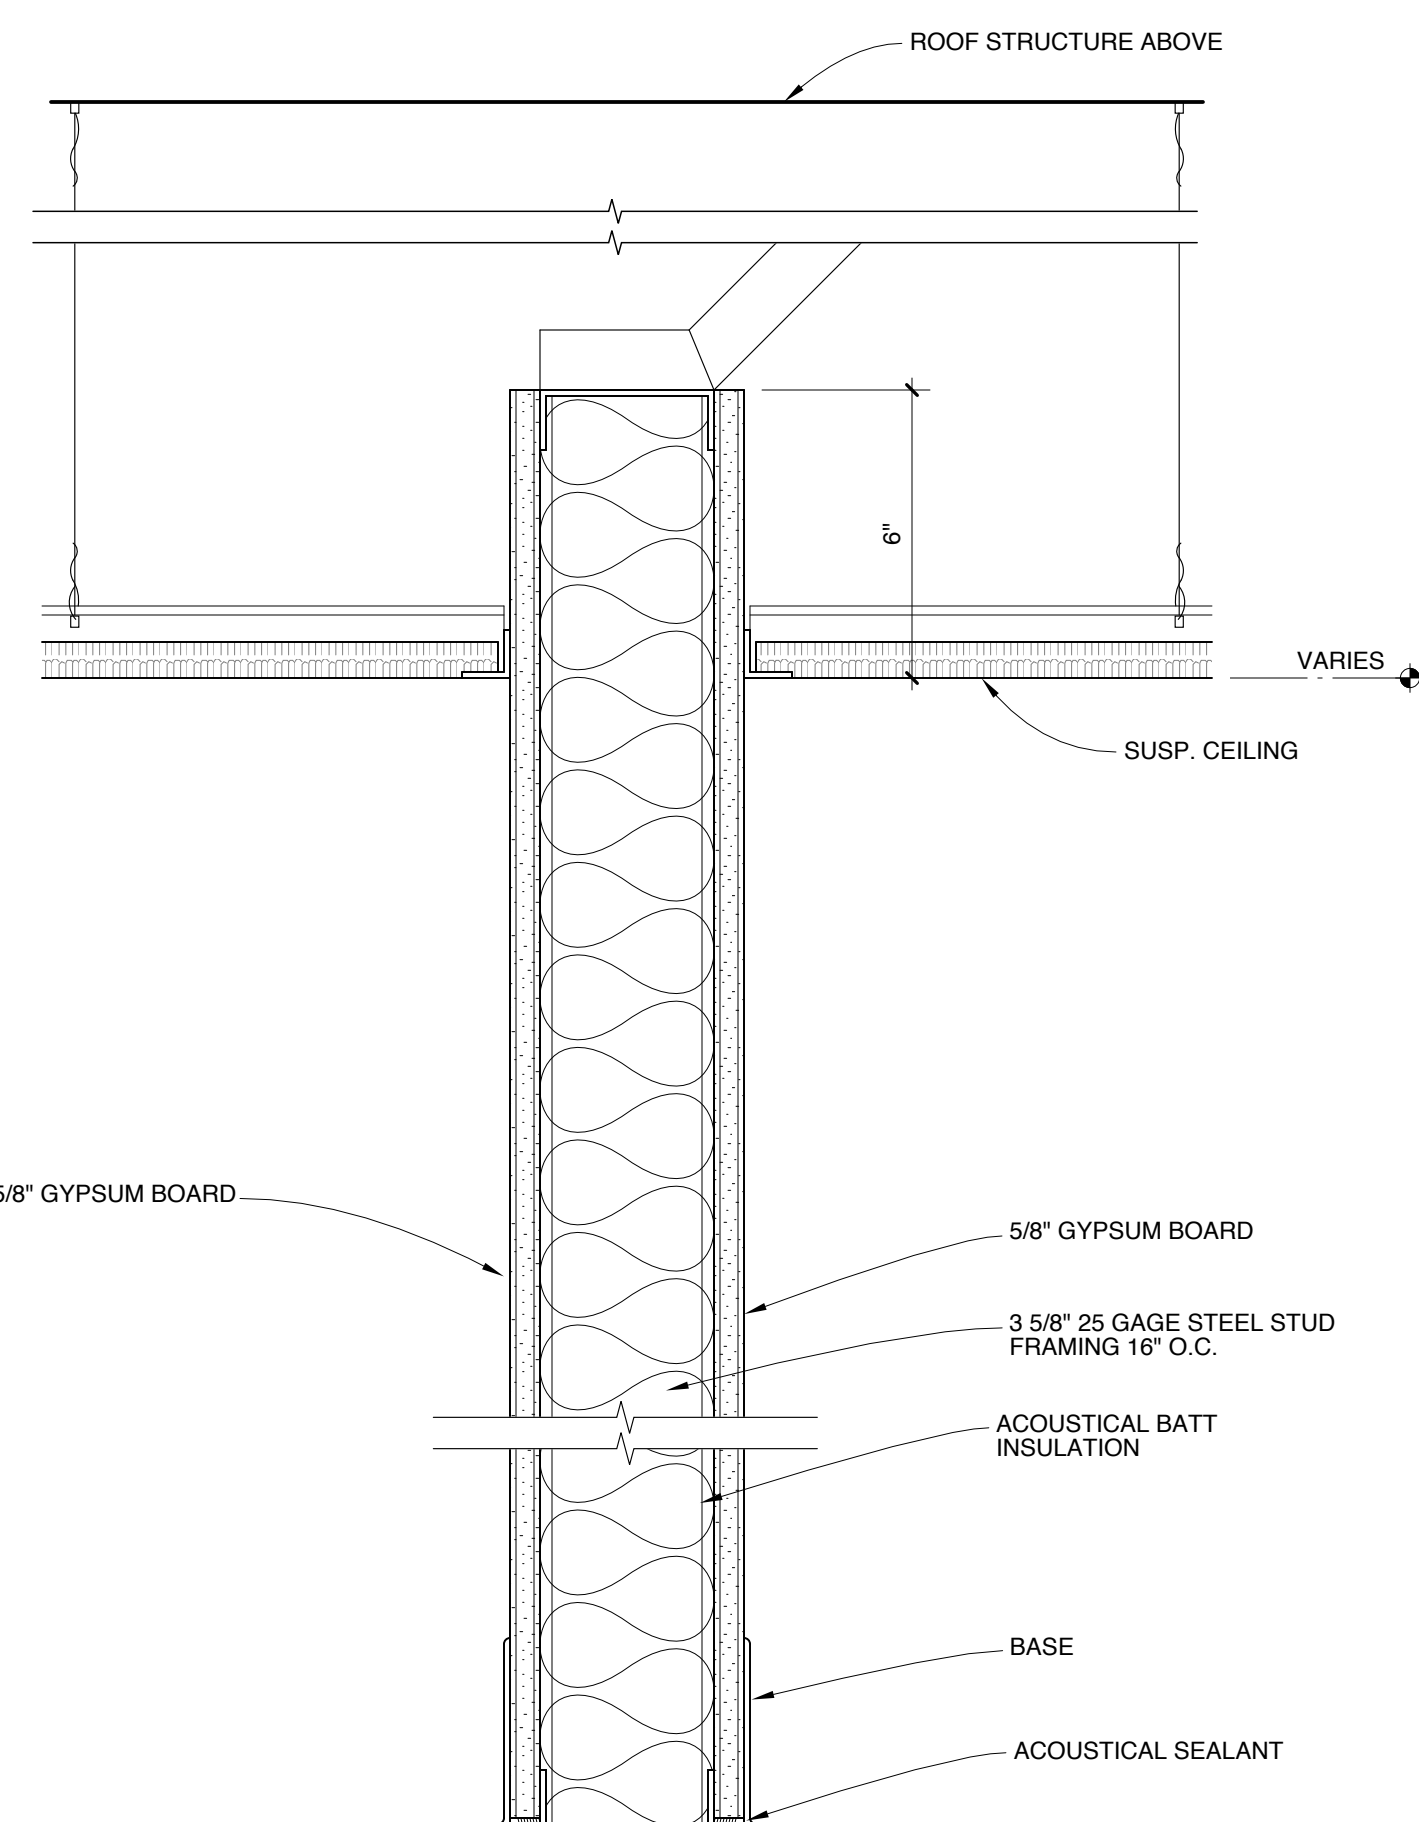


1 PARTITION TYPE P1
SCALE: 3" = 1'-0"
1" 2" 4" 8"

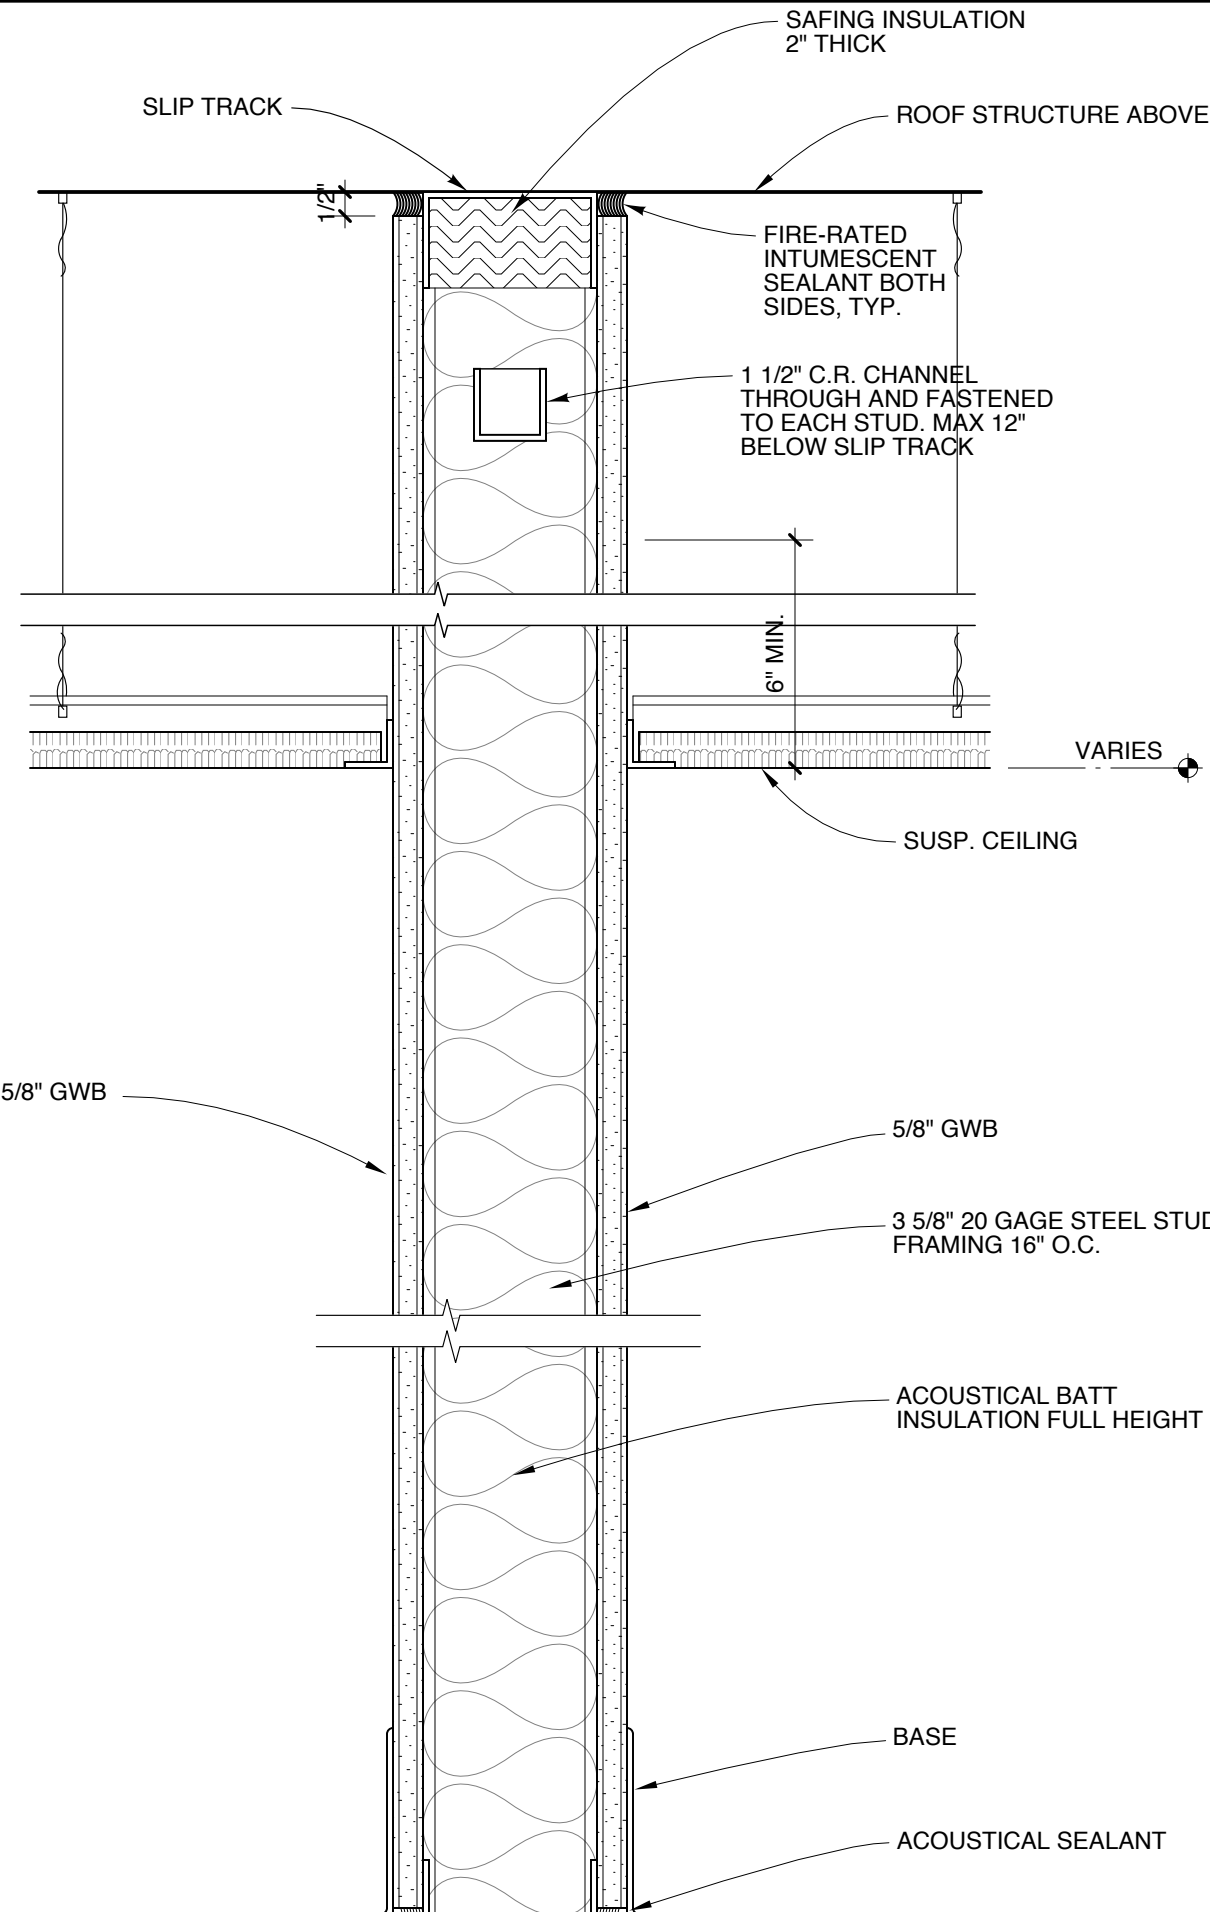


6 PARTITION TYPE P4
SCALE: 3" = 1'-0"
1" 2" 4" 8"

TYPICAL FIRE BARRIER
1 HOUR RATING
UL 419

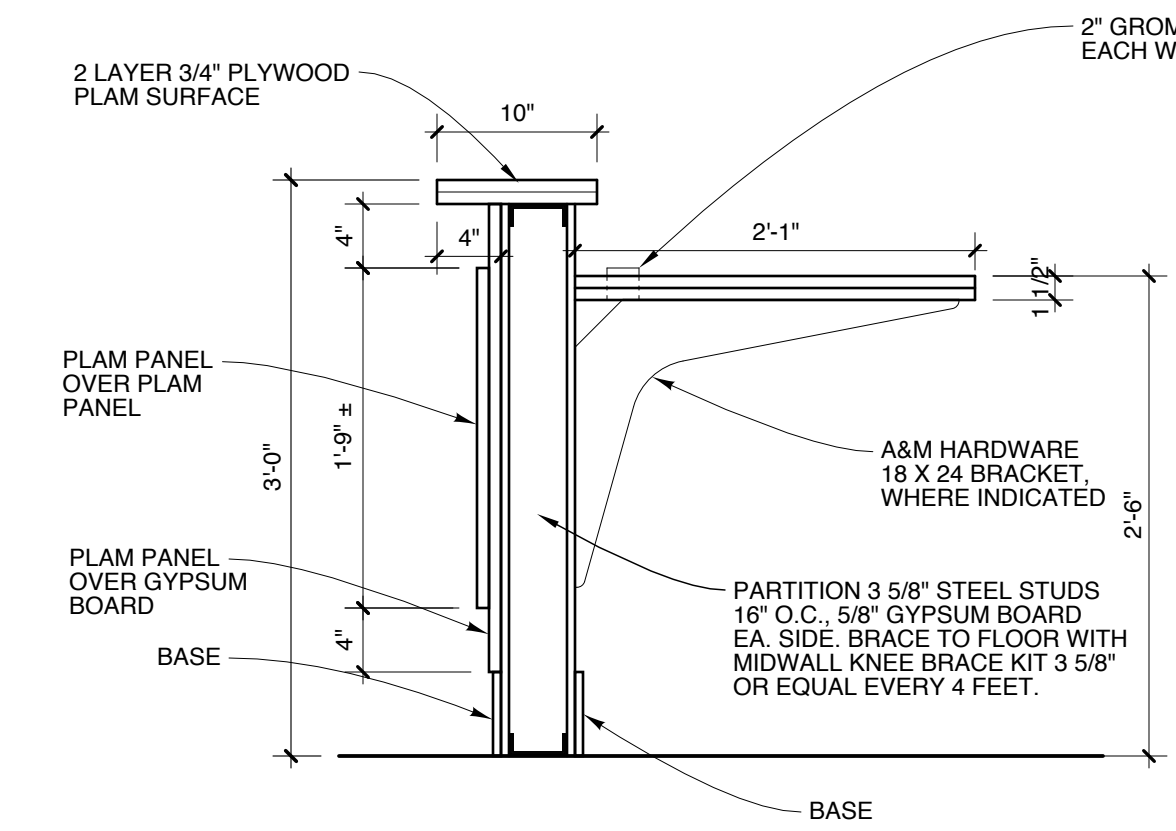


5 DETAIL
SCALE: 1" = 1'-0"
3" 6" 1' 2'

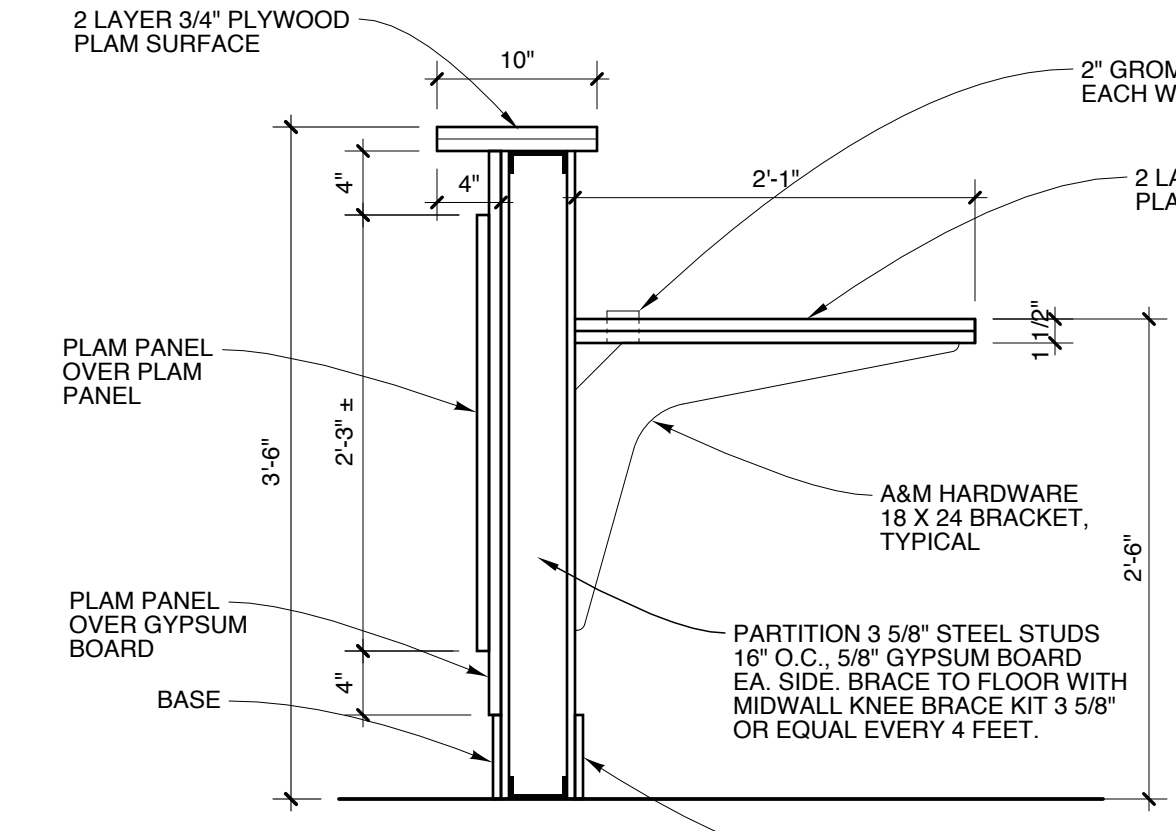

4 DETAIL
SCALE: 1" = 1'-0"
3" 6" 1' 2'

Michael Charek Architects

25 Hartley Street
Portland, Maine 04103
(207) 761-0556

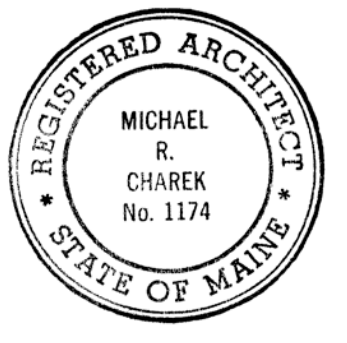

Offices for Casco Bay Eyecare

1440 Congress Street
Portland, ME 04102

Title

DETAILS

Scale: AS NOTED

Date: 5/17/16

Revisions

ISSUED FOR CONSTRUCTION

Sheet

A5