


PICKUP WINDOW TO 25' SETBACK
MENU BOARD TO 25' SETBACK

15 VEHICLES
12 VEHICLES

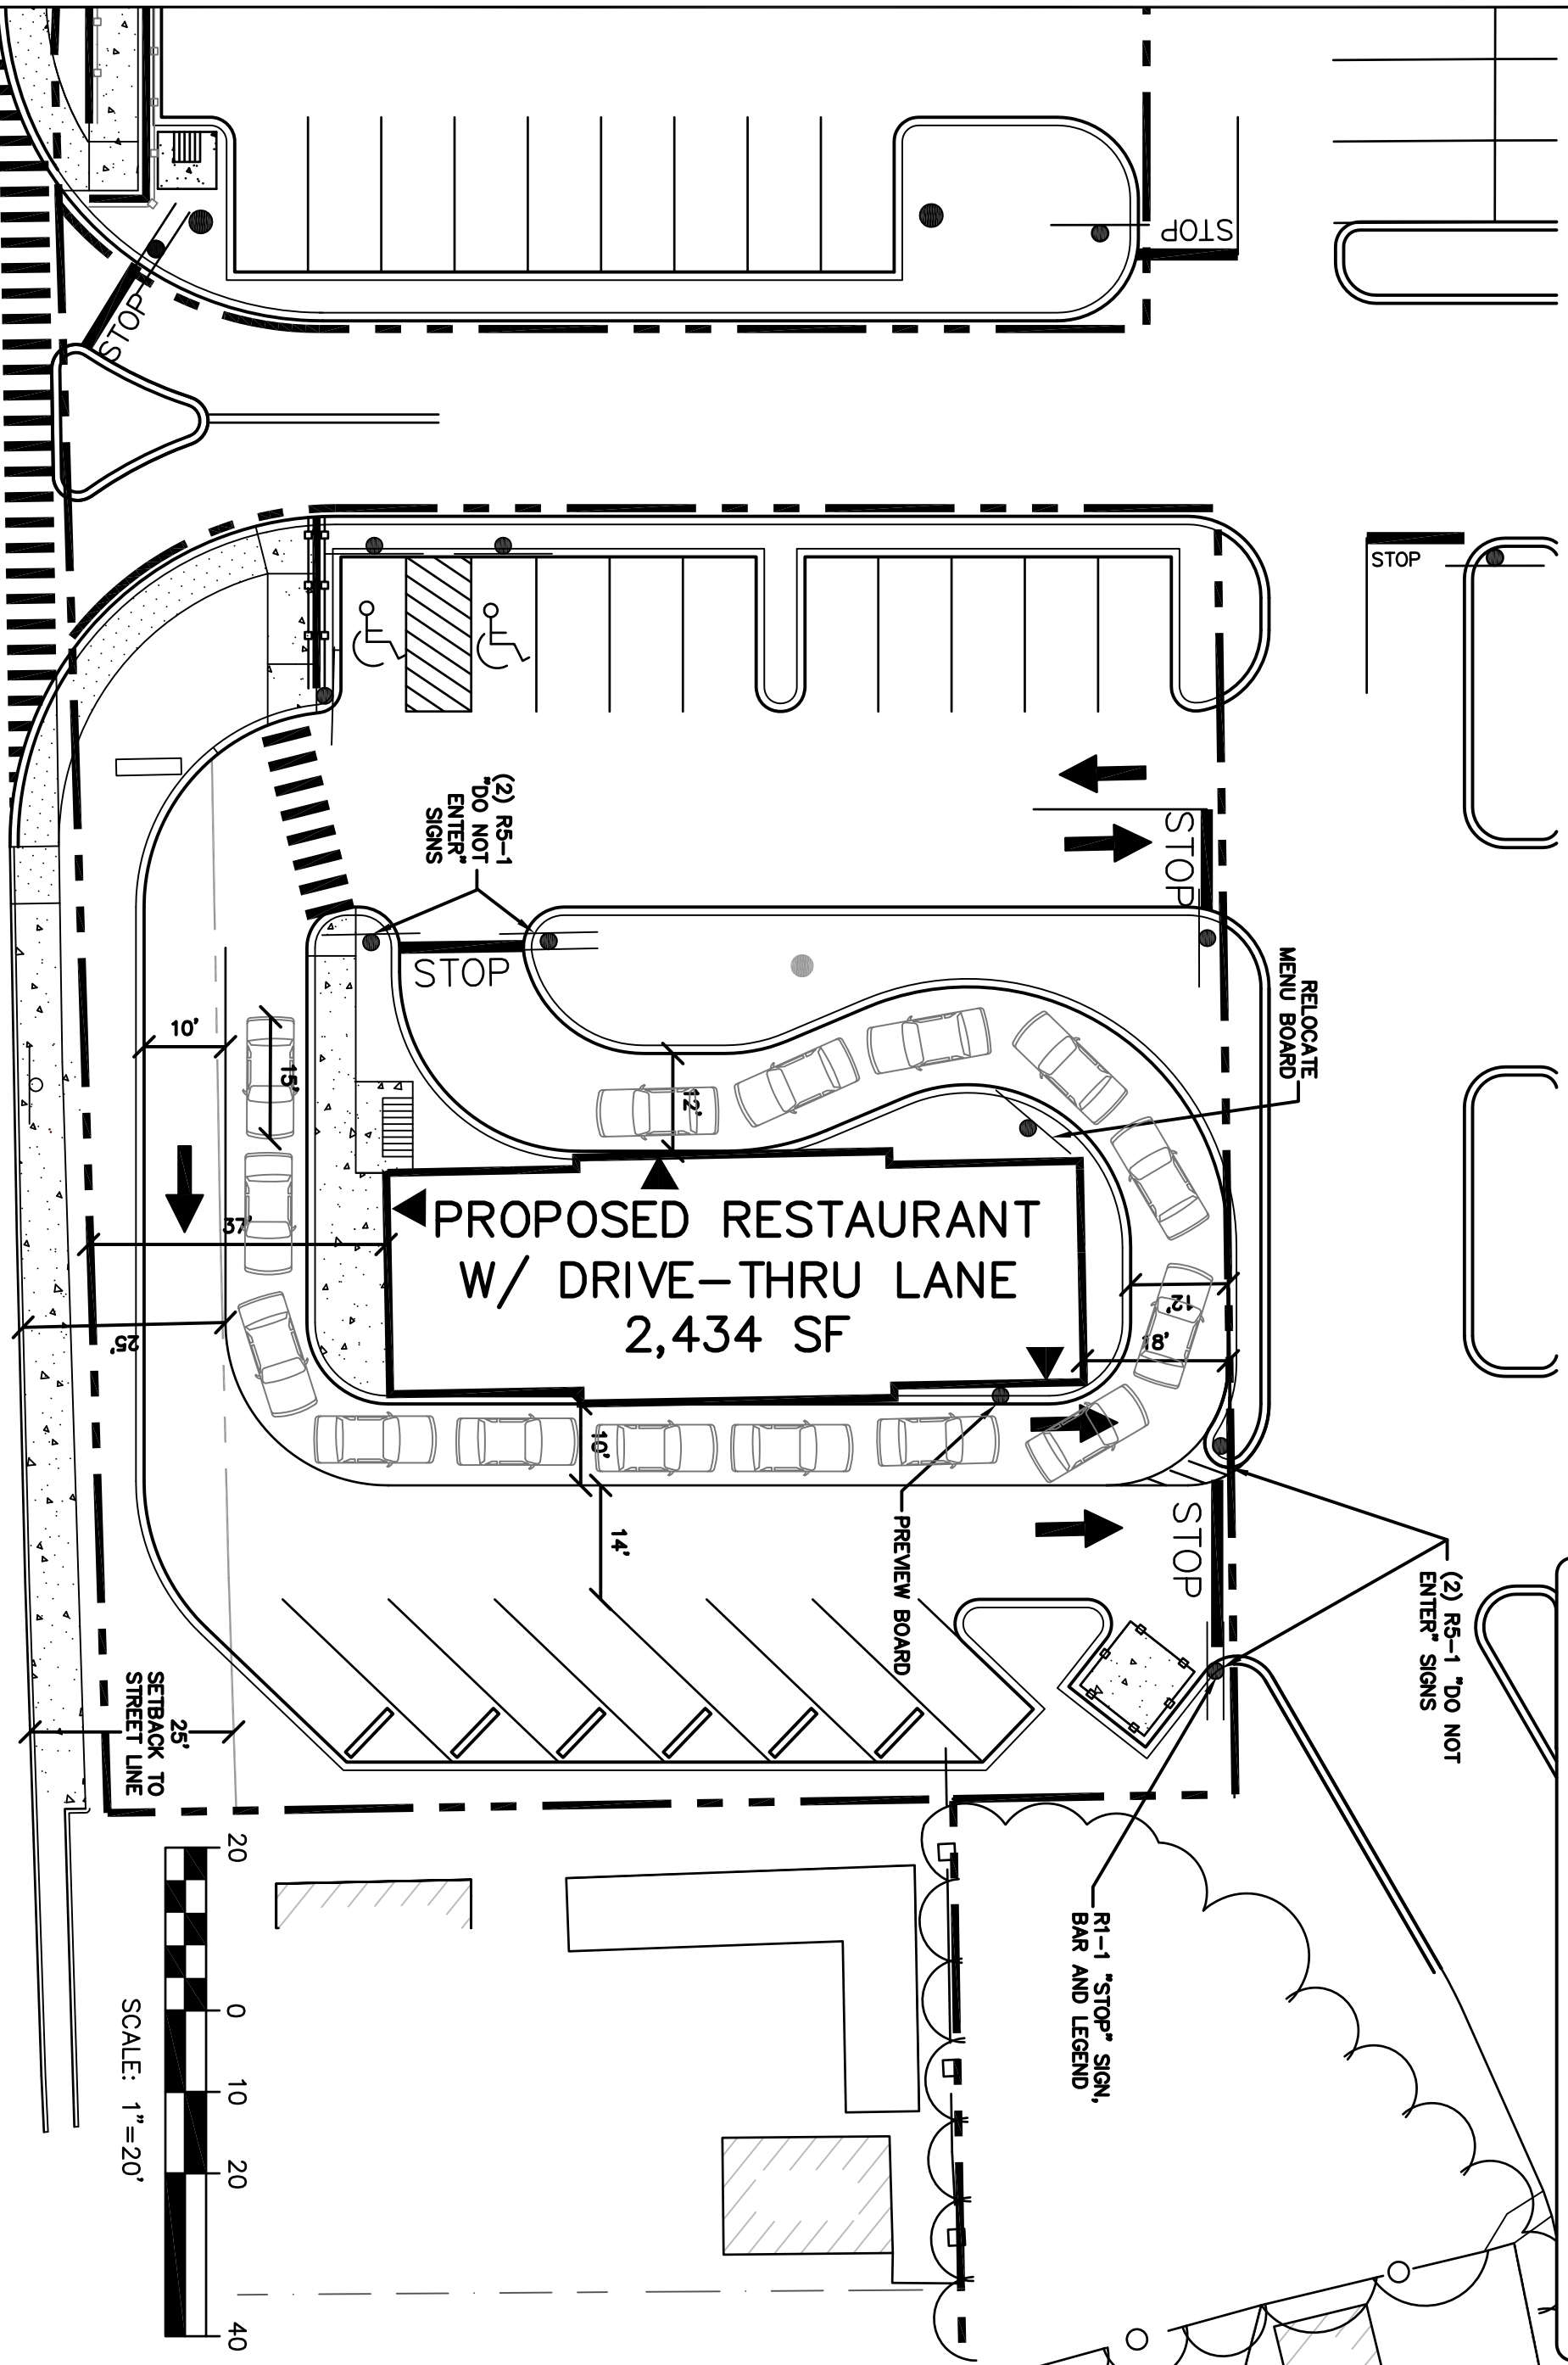

WESTGATE
PLAZA

CONGRESS STREET

PORTLAND, MAINE

1 4-3-14 REVERSE STREET LINE

MARK DATE DESCRIPTION

PROJECT NOS.

FILES

DRAWN BY:

CHECKED:

APPROVED BY:

DRIVE-THRU EXHIBIT

SCALE: 1"=20'