


For City Use:

# SK 1 Proposed Wall Sign Sketch Front Elevation

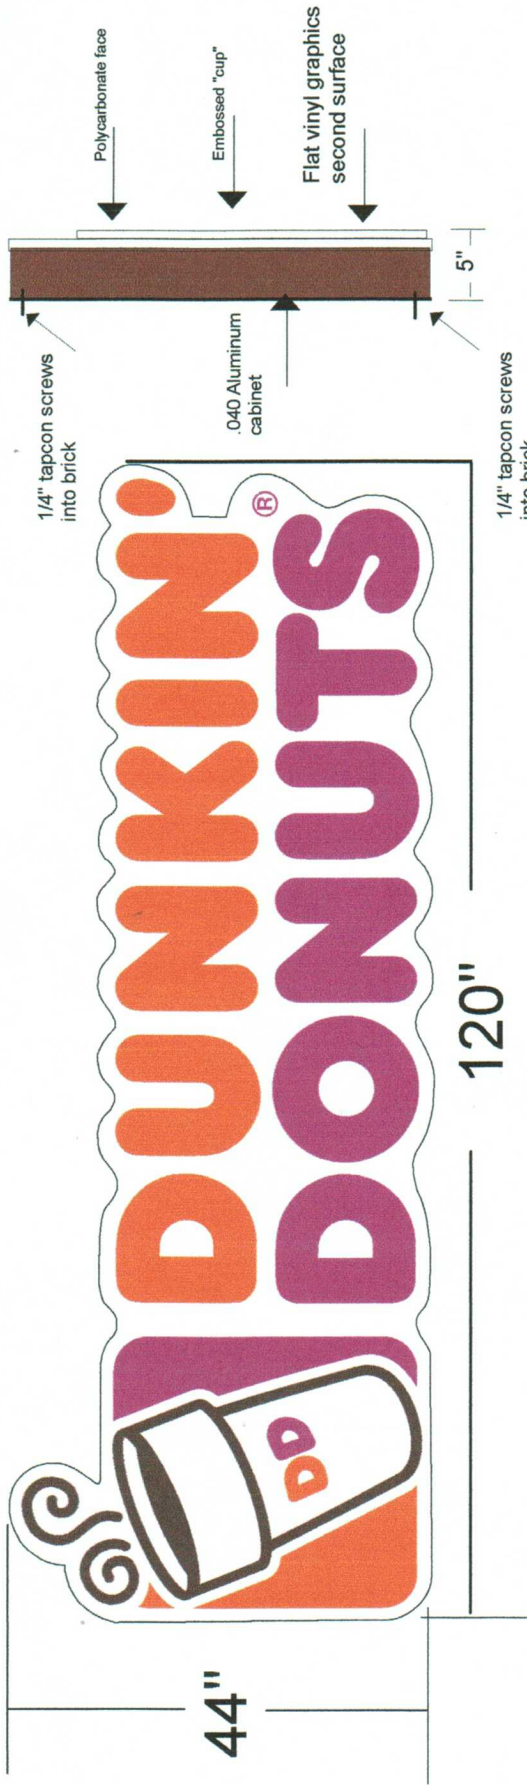


**Color and Material Notes:**  
Faces to be cap-over style with embossed cup logo  
clear solar grade polycarbonate

**Colors:**  
Background color to be white  
Vinyl colors to be:  
DD Orange - 3M #3630-3123  
DD Magenta - 3M #3630-1379  
Dark Brown - 3M #3630-59

All vinyl to be applied to second surface  
Aluminum cabinets to be painted Benjamin Moore Nightshade  
Illumination to be White LEDs  
1 amp, 120 v  
U.L. listed

Area in sq footage = 36 sq ft

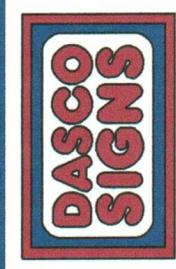

656 County Road  
Acton, ME 04001  
207-477-2956

Dunkin' Donuts  
36 sq ft Horizontal (Stacked) Cloud  
Wall Sign

Proposed  
Wall Sign  
1412 Congress St  
Portland, ME