


AHARONIAN & ASSOCIATES, INC.
ARCHITECTS
MAINE LICENSED ARCHITECT
310 George Washington Highway
Suite 100
Smithfield, Rhode Island
02917
T 401-232-5010
F 401-232-5080
WWW.ARCH-ENG.COM

DISCLAIMER
OWNERSHIP AND USE OF DOCUMENTS, DRAWINGS AND SPECIFICATIONS ARE INSTRUMENTS OF PROFESSIONAL SERVICE AND SHALL REMAIN THE PROPERTY OF THE ARCHITECT. THESE DOCUMENTS ARE NOT TO BE USED, IN WHOLE OR IN PART, FOR ANY OTHER PROJECTS OR PURPOSES OR BY ANY OTHER PARTIES THAN THOSE PROPERLY AUTHORIZED BY CONTRACT WITHOUT THE EXPRESS WRITTEN AUTHORIZATION OF THE ARCHITECT.

REVISIONS

NUMBER	REMARKS	DATE

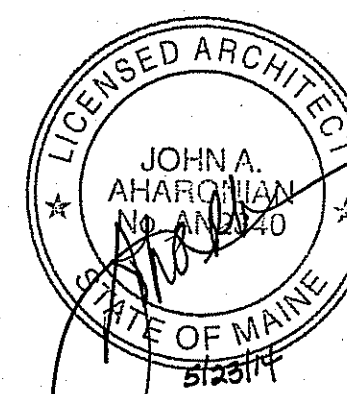

FOR CONSTRUCTION


PROJECT TITLE
DUNKIN' BRANDS
[eatdrinkthink]
PC# NEW
FRESH BREW IMAGE:
CAPPUCCINO BLEND
1412 CONGRESS STREET
PORTLAND, ME
Cumberland County

DRAWING TITLE
EQUIPMENT PLAN


DATE MAY 12, 2014	PROJ NO 14016
DRAWN BY JJ	CHECKED BY MH

DRAWING NUMBER
K1.1


- EQUIPMENT NOTES**
- 1) EQUIPMENT SUPPLIER TO PLACE ALL NEW EQUIPMENT.
 - 2) CONTRACTOR TO MAKE ALL MECHANICAL, PLUMBING AND ELECTRICAL CONNECTIONS FOR ALL EQUIPMENT.
 - 3) REFER TO DUNKIN' BRANDS MULTIBRAND EQUIPMENT SPECIFICATIONS ON DUNKIN' BRANDS WEB SITE <http://extranet.dunkinbrands.com/> FOR COMPLETE EQUIPMENT AND UTILITY INFORMATION. DUNKIN' BRANDS WEBSITE ALWAYS TAKES PRECEDENCE OVER THE DRAWINGS IN INSTANCE OF CONFLICT.
 - 4) THE ASTERISKS "*" IN THE "ITEM NO." INDICATES THAT THERE ARE MULTIPLE CHOICES AVAILABLE FOR THE RESPECTIVE PIECE OF EQUIPMENT OR MILLWORK. IT IS UP TO THE FRANCHISEE AND/OR FIELD TEAM TO MAKE THE APPROPRIATE SELECTION FOR THE LOCATION. THE CONTRACTOR SHALL MAKE ELECTRICAL AND PLUMBING MODIFICATIONS TO ACCOMMODATE FINAL EQUIPMENT SELECTION.
 - 5) THIS INSTALLATION SHALL BE CONSTRUCTED IN ACCORDANCE WITH THE DUNKIN' BRANDS "FRESH BREW - CAPPUCCINO BLEND" IMAGE STANDARDS.
 - 6) SEE A2.1 FOR MILLWORK FINISHES.
 - 7) CONSULT FRANCHISEE BEFORE ORDERING ANY COFFEE/COUNTERTOP EQUIPMENT.

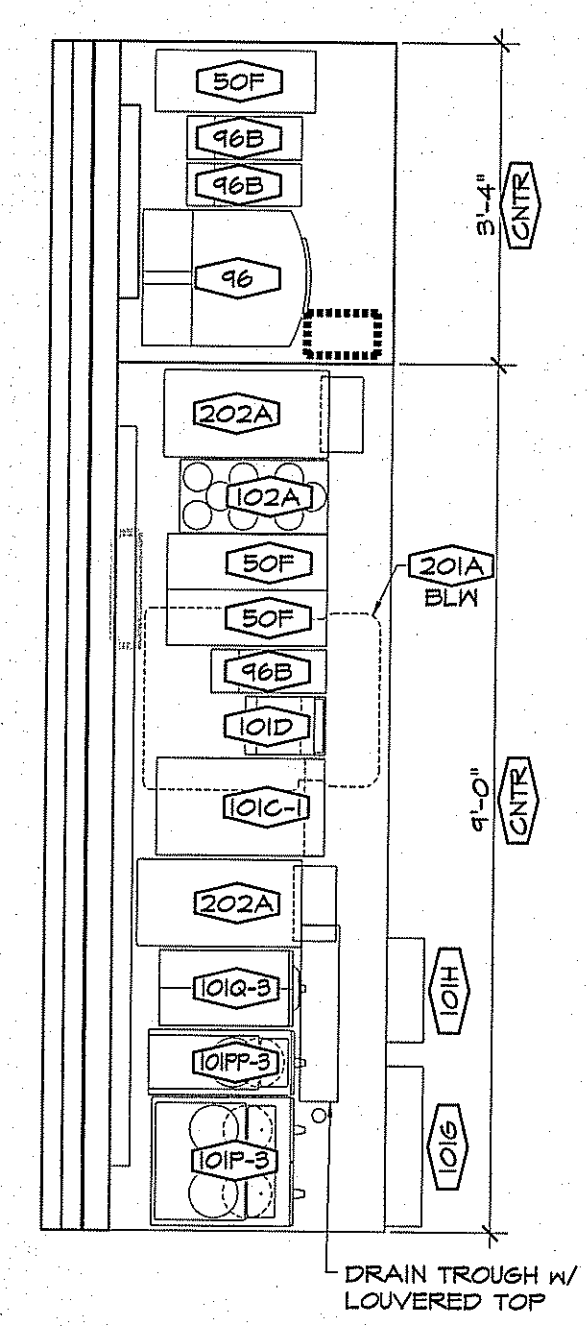


4 COFFEE STATION PLAN
K1.1 SCALE: 1/2" = 1'-0"
N
PLAN

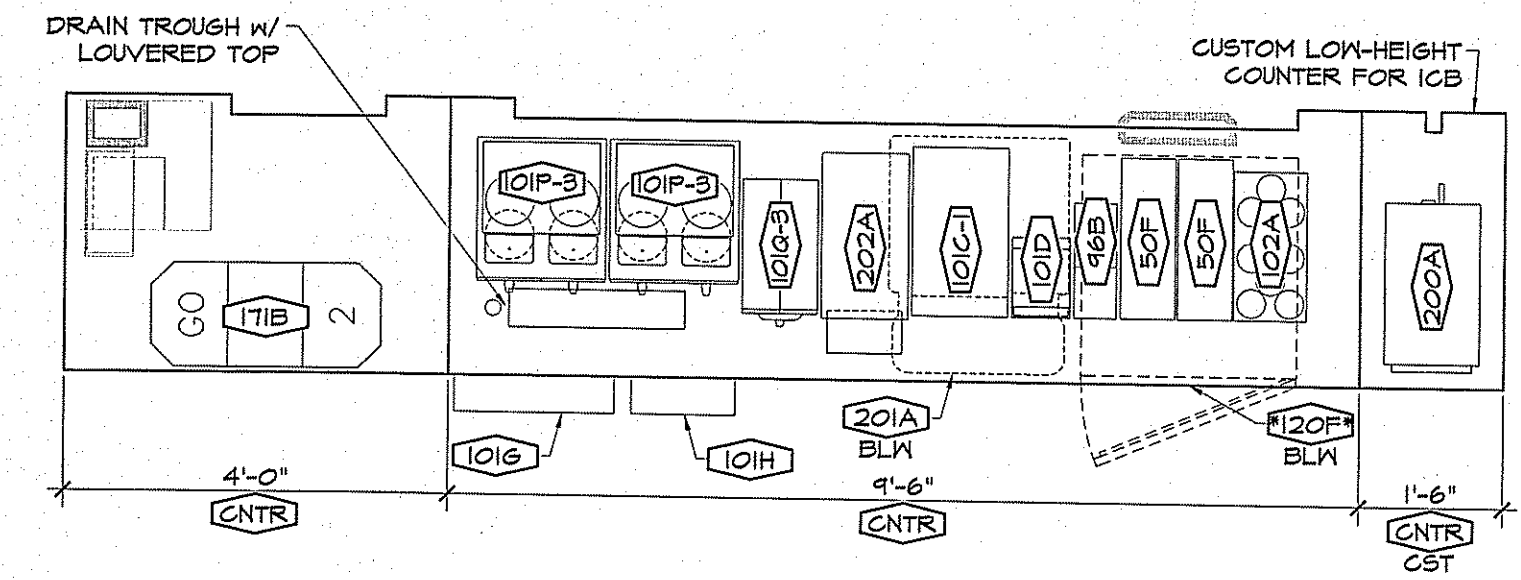

3 COFFEE STATION PLAN
K1.1 SCALE: 1/2" = 1'-0"
N
PLAN

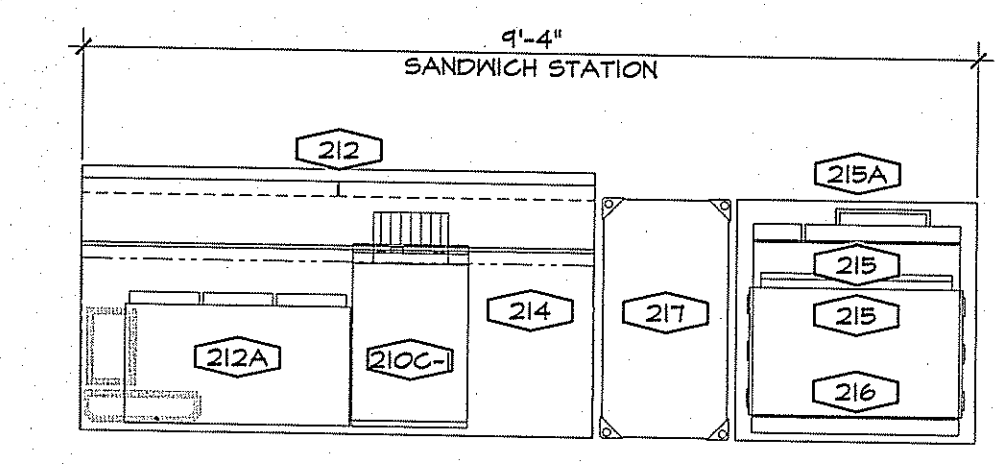

2 SANDWICH STATION PLAN
K1.1 SCALE: 1/2" = 1'-0"
N
PLAN

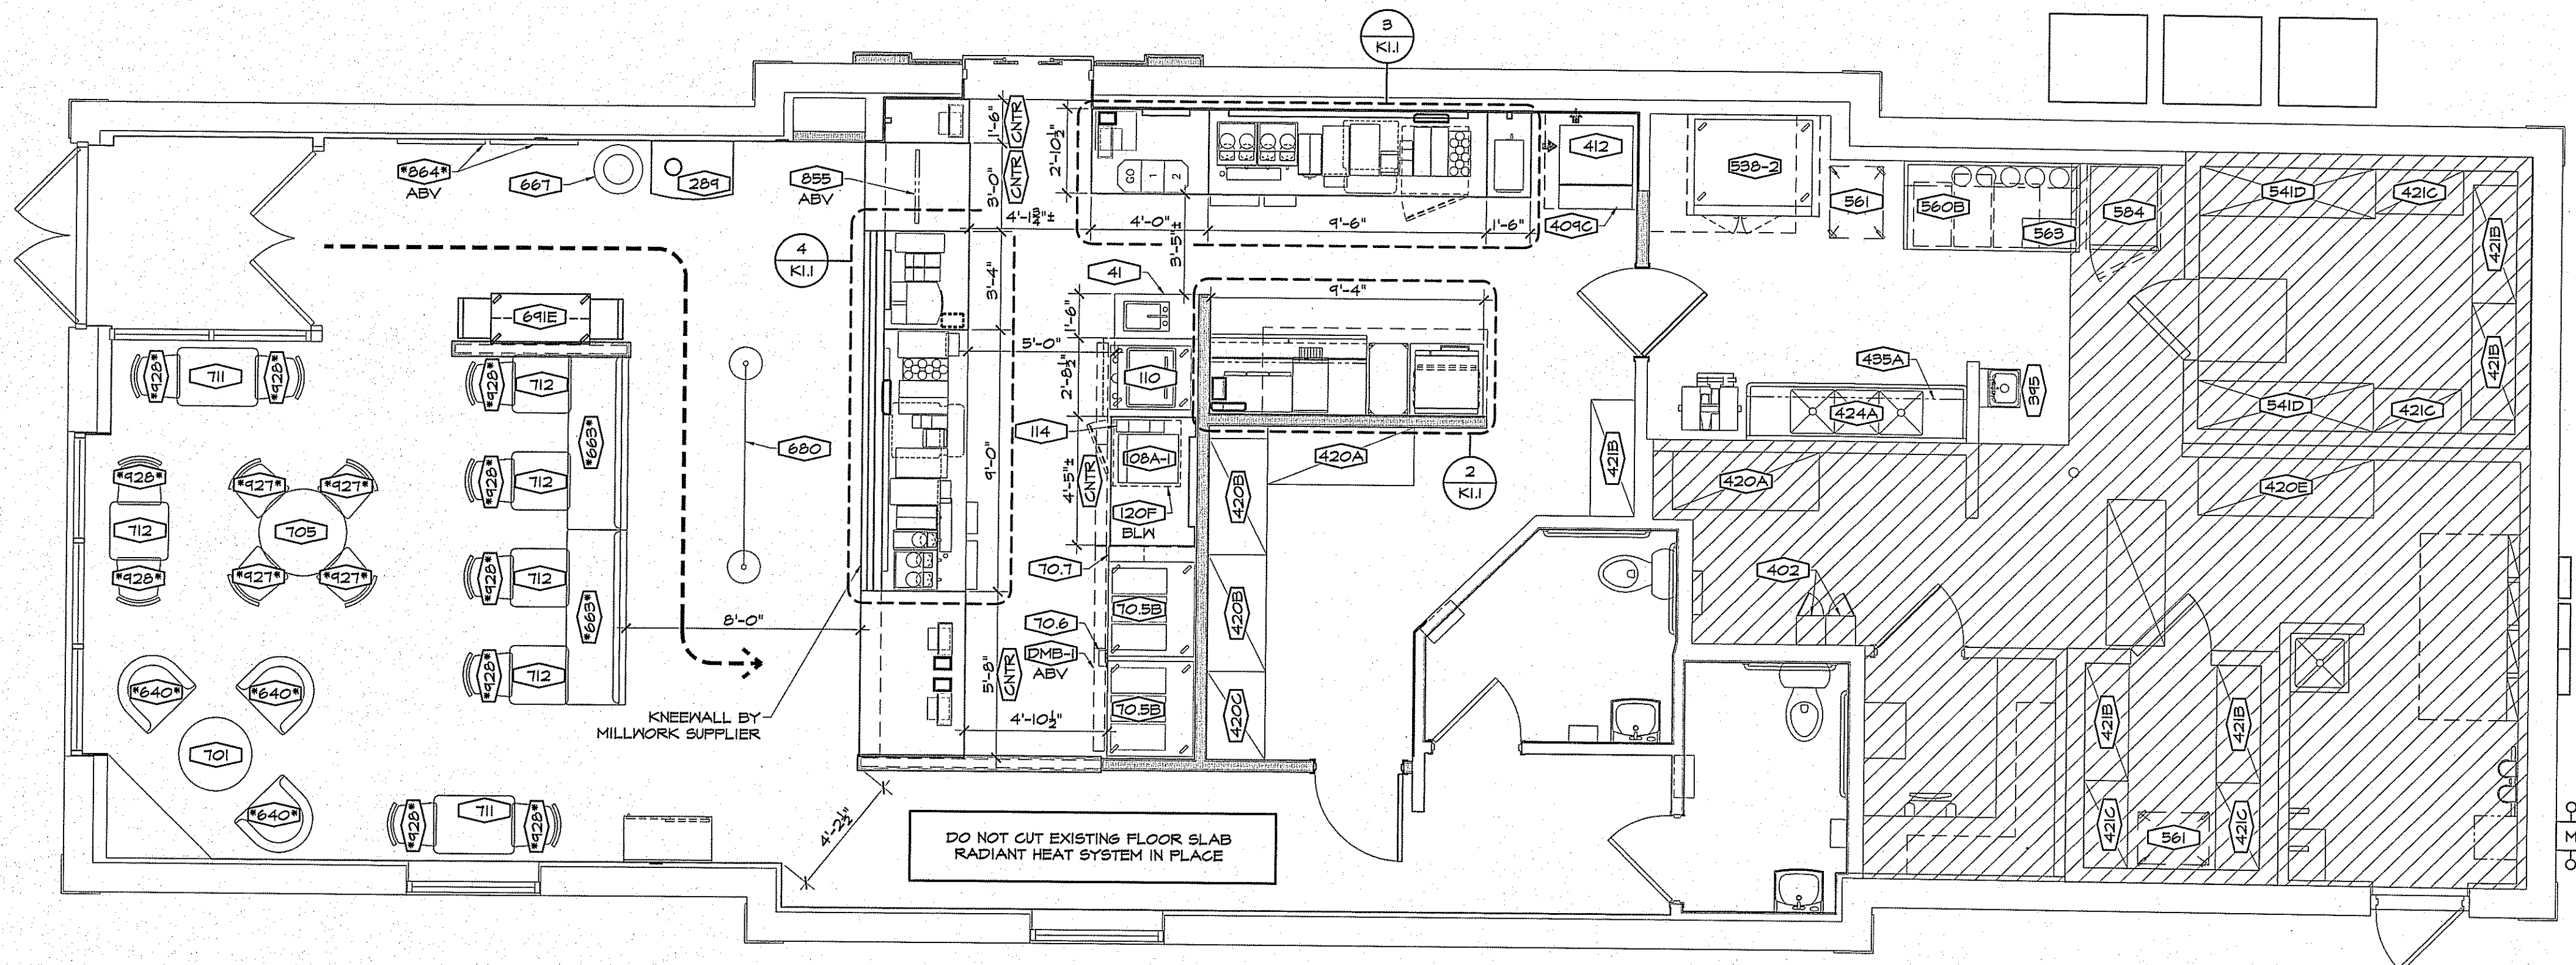

1 EQUIPMENT PLAN
SCALE: 1/4" = 1'-0"
N
PLAN