


PLUMBING ROUGH-IN PLAN
1/4" = 1'-0"

NOTE:
ALL DIMENSIONS ARE FROM INSIDE EDGE OF 8" CMU WALL.

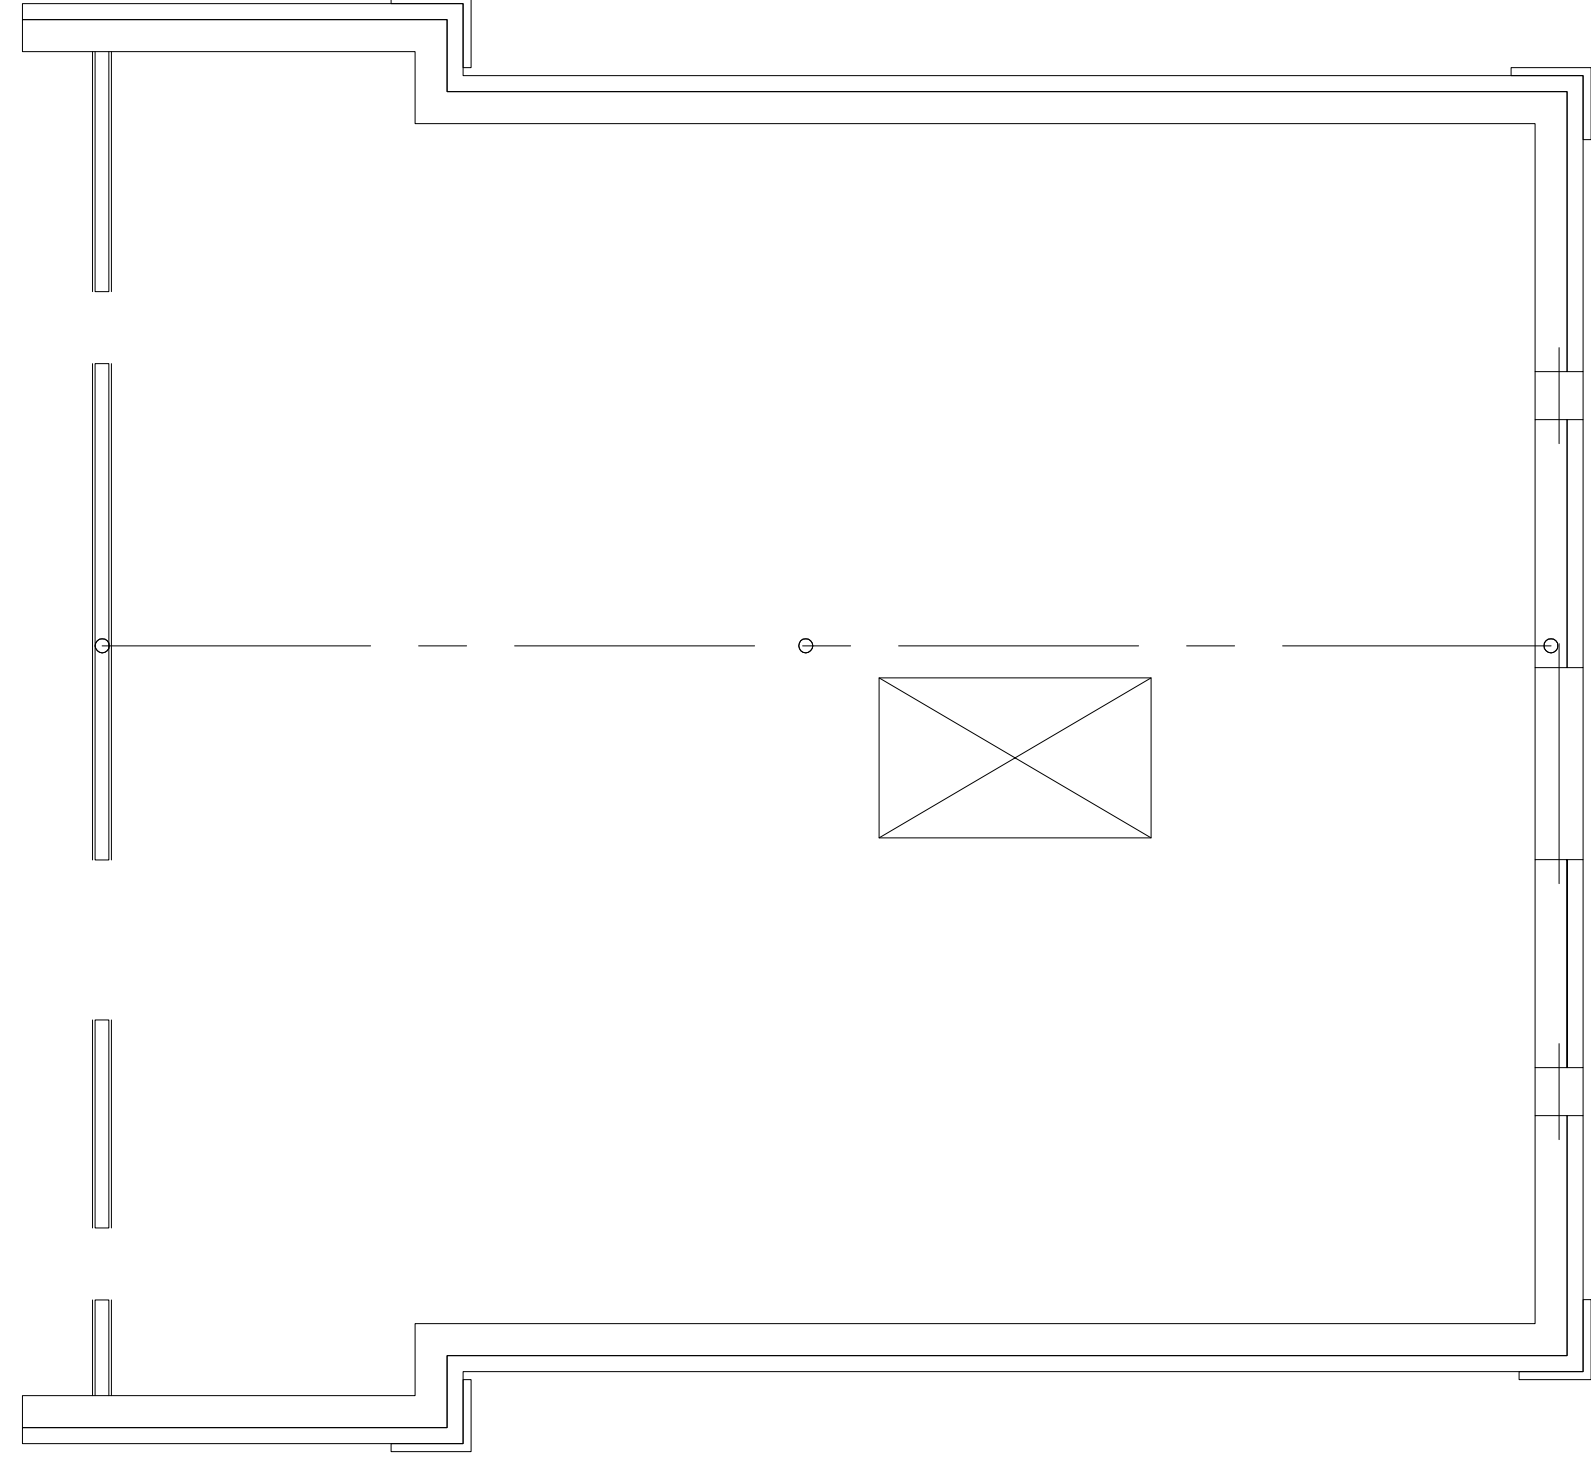

SAI # 08138
DRAWING NUMBER:
P4

PLUMBING ROUGH-IN PLAN
DRAWN BY: KRO CHECKED BY: JTP

Tim Hortons
1408 CONGRESS STREET
PORTLAND, ME 04102

wd partners
7007 Discovery Blvd.
Dublin, OH 43017
614.834.7777
wdpartners.com

Atlanta
Boston
Chicago
Dallas
Los Angeles
Miami
Sacramento

REVISIONS:
DATE ISSUED: 07-02-2008
*INDICATES NO REVISION TO THIS SHEET