



# SUBSURFACE WASTEWATER DISPOSAL SYSTEM APPLICATION

Maine Department of Human Services  
 Division of Health Engineering, Station 10 SHS  
 (207) 287-5672 FAX (207) 287-4172

Town, City, Plantation <b>PORTLAND</b>	Street, Road, Subdivision <b>134 FENWAY STREET</b>	Owner's Name <b>MICHELLE &amp; ROBERT BROOKS</b>
---	---	---

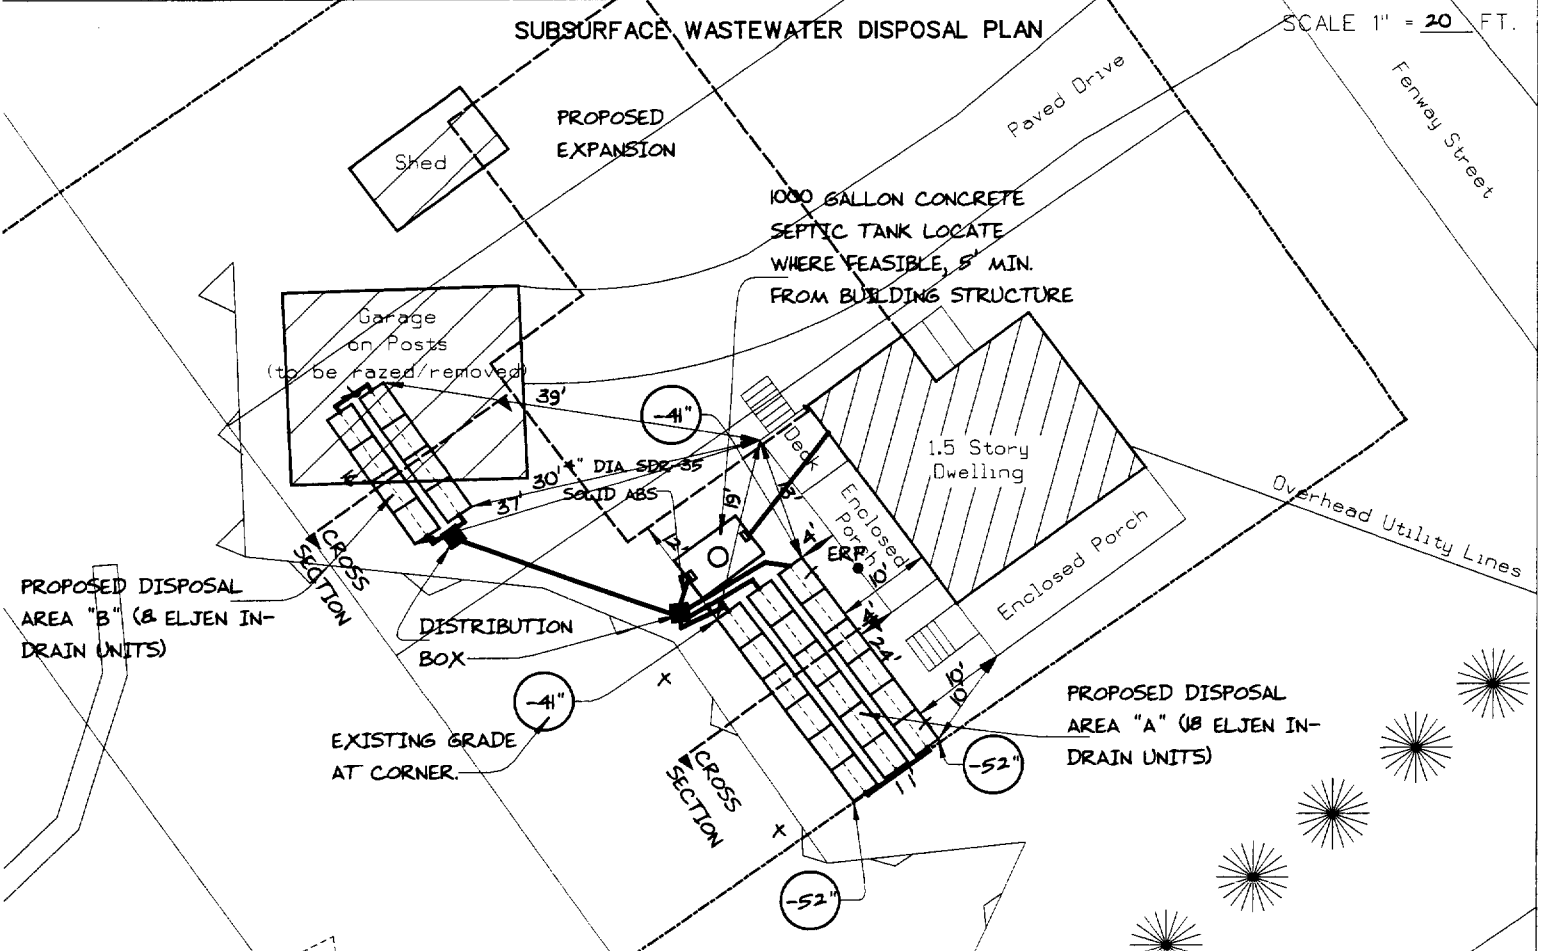

<b>FILL REQUIREMENTS</b>	<b>CONSTRUCTION ELEVATIONS</b>	<b>ELEVATION REFERENCE POINT</b>
Depth of Fill (Upslope) $\pm 0''$	Finished Grade Elevation	SEE DETAIL BELOW Location & Description BOTTOM OF GRAY SIDING ON PORCH, 44" ABOVE GRADE Reference Elevation is: 0.0" or -----
Depth of Fill (Downslope) $\pm 0''$	Top of Proprietary Device	
DEPTHS AT CROSS-SECTION (shown below)	Bottom of Disposal Area	

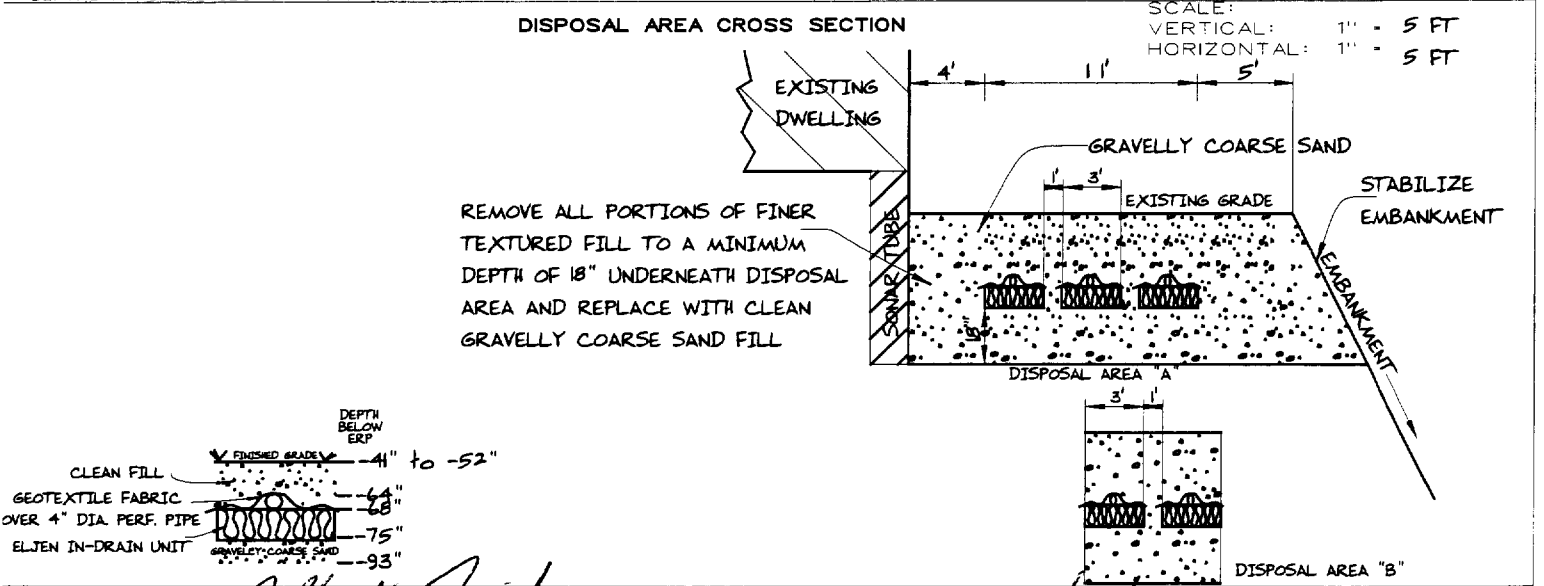

 Site Evaluator Signature	163 SE *	4/26/2004 Date
------------------------------	-------------	-------------------