

WALL TYPE A.4 - SECTION



SCALE: 3/8" = 1'-0"

A09.24

WALL TYPE A.4 - ELEVATION

SCALE: 3/8" = 1'-0"


A09.04

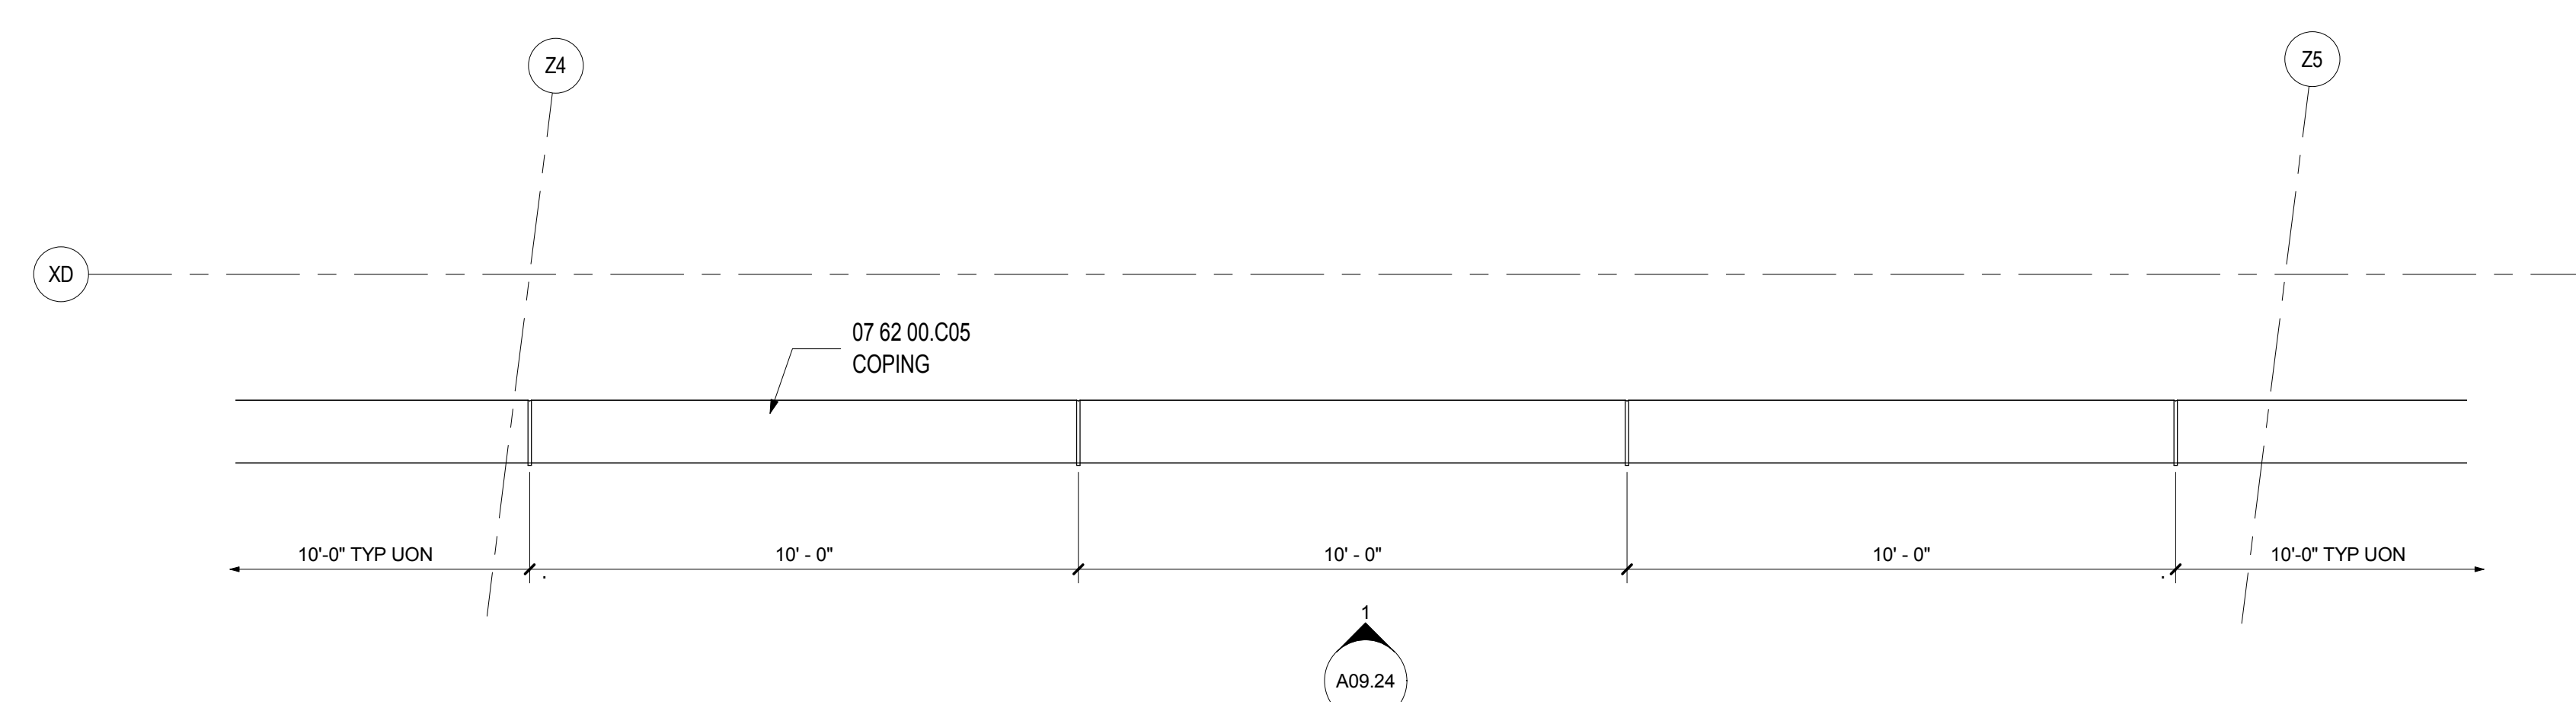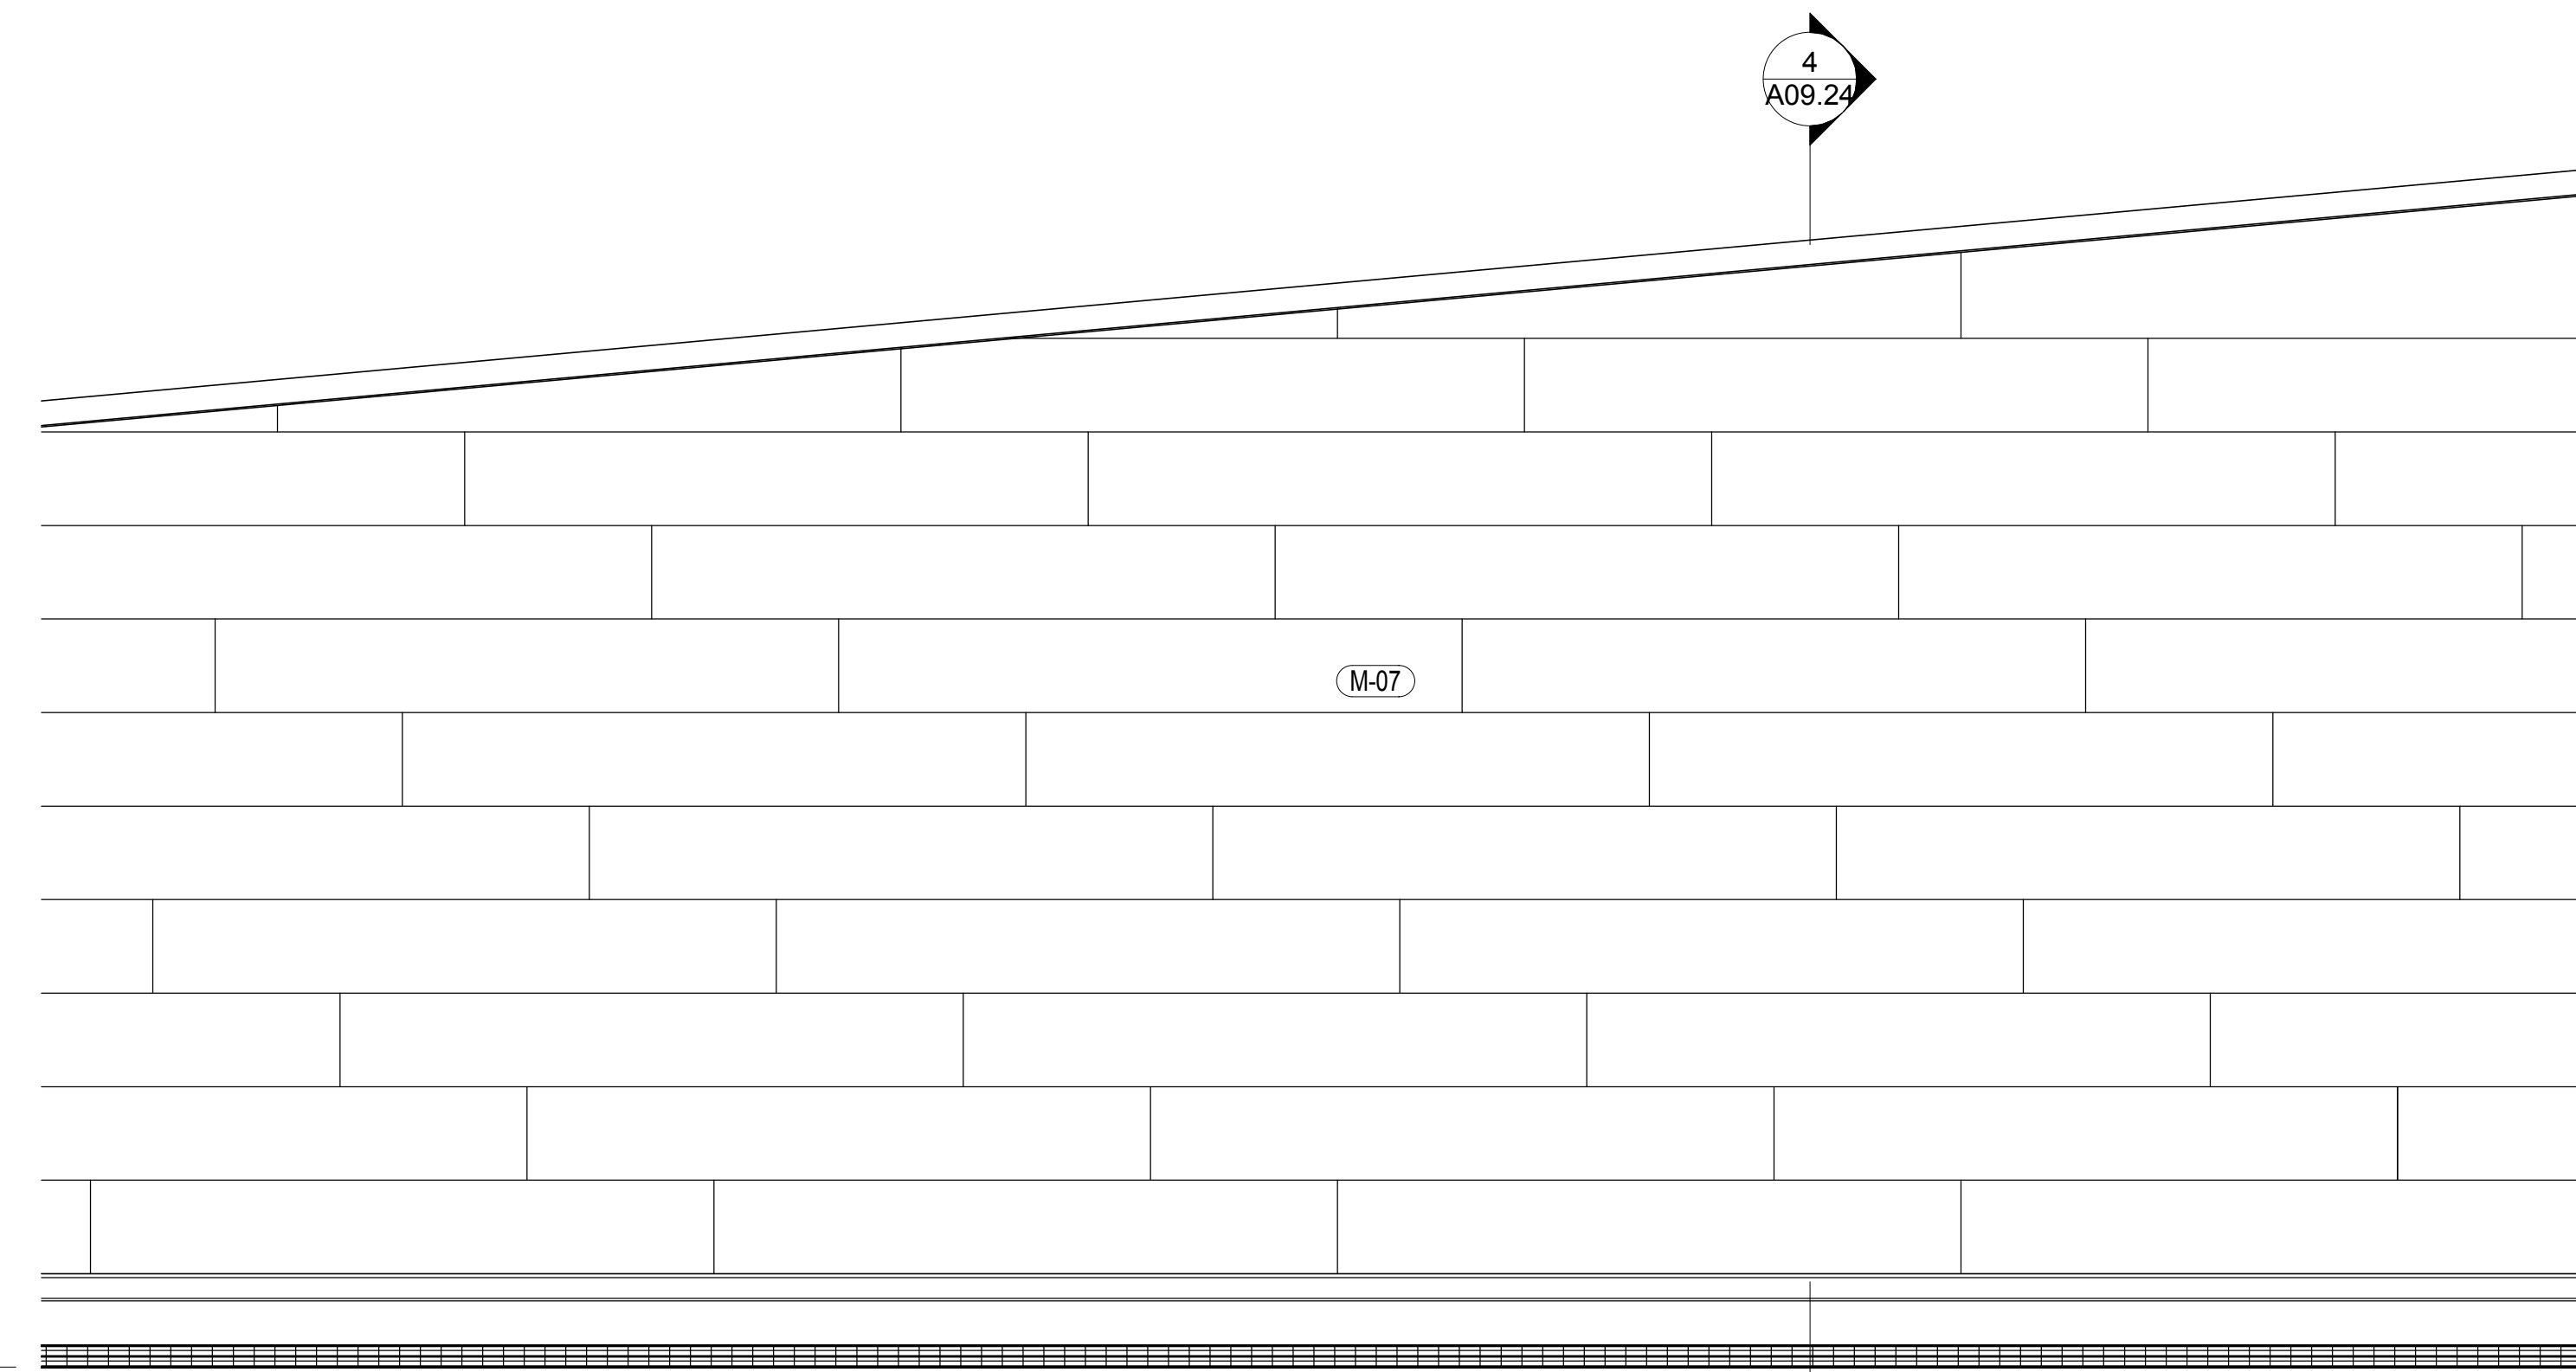

WALL TYPE A.4 - PLAN ROOF

SCALE: 3/8" = 1'-0"

A02.RP.04

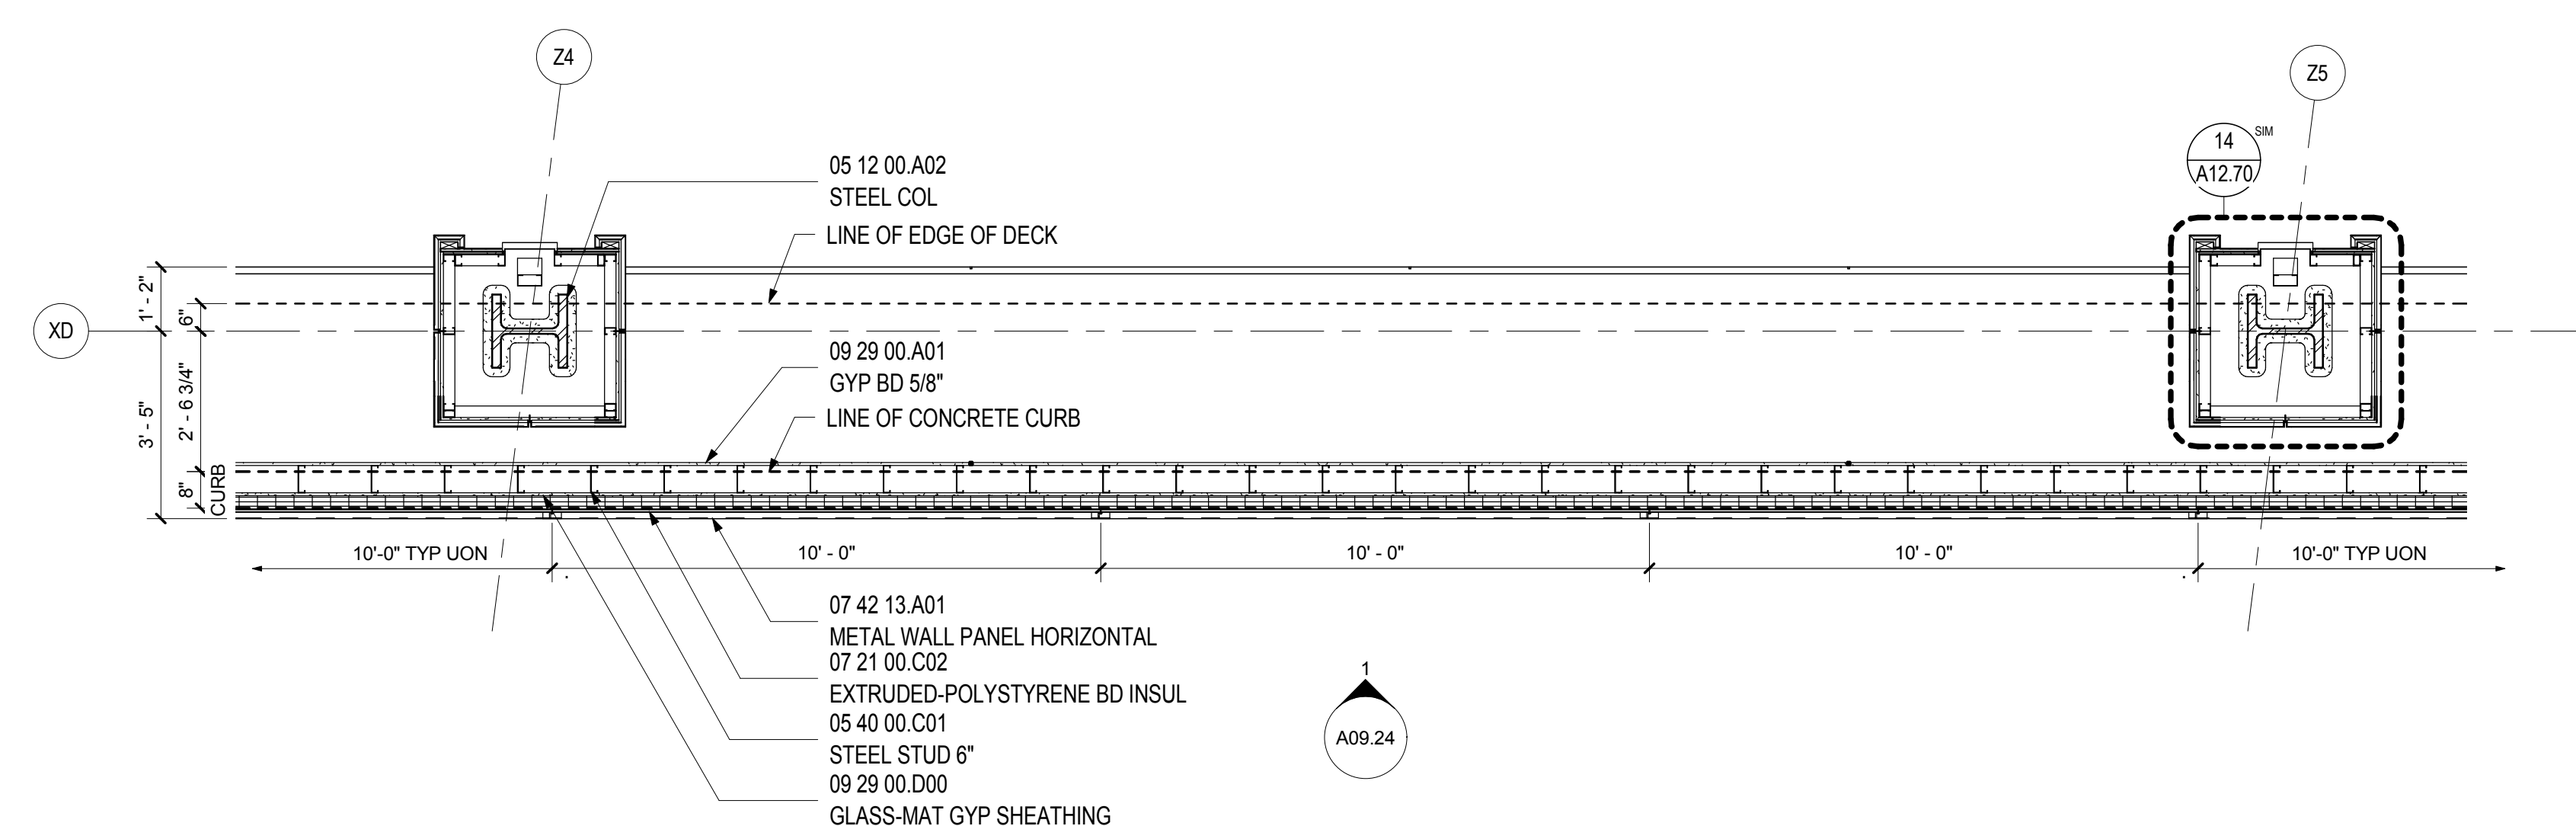


WALL TYPE A.4 - PLAN LEVEL 5

SCALE: 3/8" = 1'-0"

A02.05.04

Issue	Date & Issue Description	By	Check
01	12/01/08		
02	75% CONSTRUCTION DOCUMENTS		
02	01/23/09		
03	95% CONSTRUCTION DOCUMENTS		
03	10/26/09		
	ISSUED FOR PERMIT		

Seal/Signature

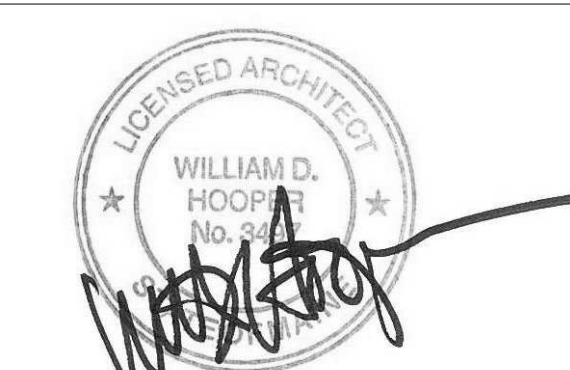

Project Name
PWM Terminal Enhancement

Project Number
09.6395.000

Description
WALL TYPE A.4

Scale
3/8" = 1'-0"

A09.24

© 2009 Gensler