


**SHEET NOTES**


01 BUMPER GUARD WHERE OCCURS. REFER TO PLAN FOR EXTENT

**Portland International Jetport**  
 1001 Westbrook Street  
 Portland, Maine 04102


**Gensler**  
 2020 K Street, Northwest  
 Suite 200  
 Washington DC 20006  
 Telephone 202.721.5200  
 Facsimile 202.872.8587

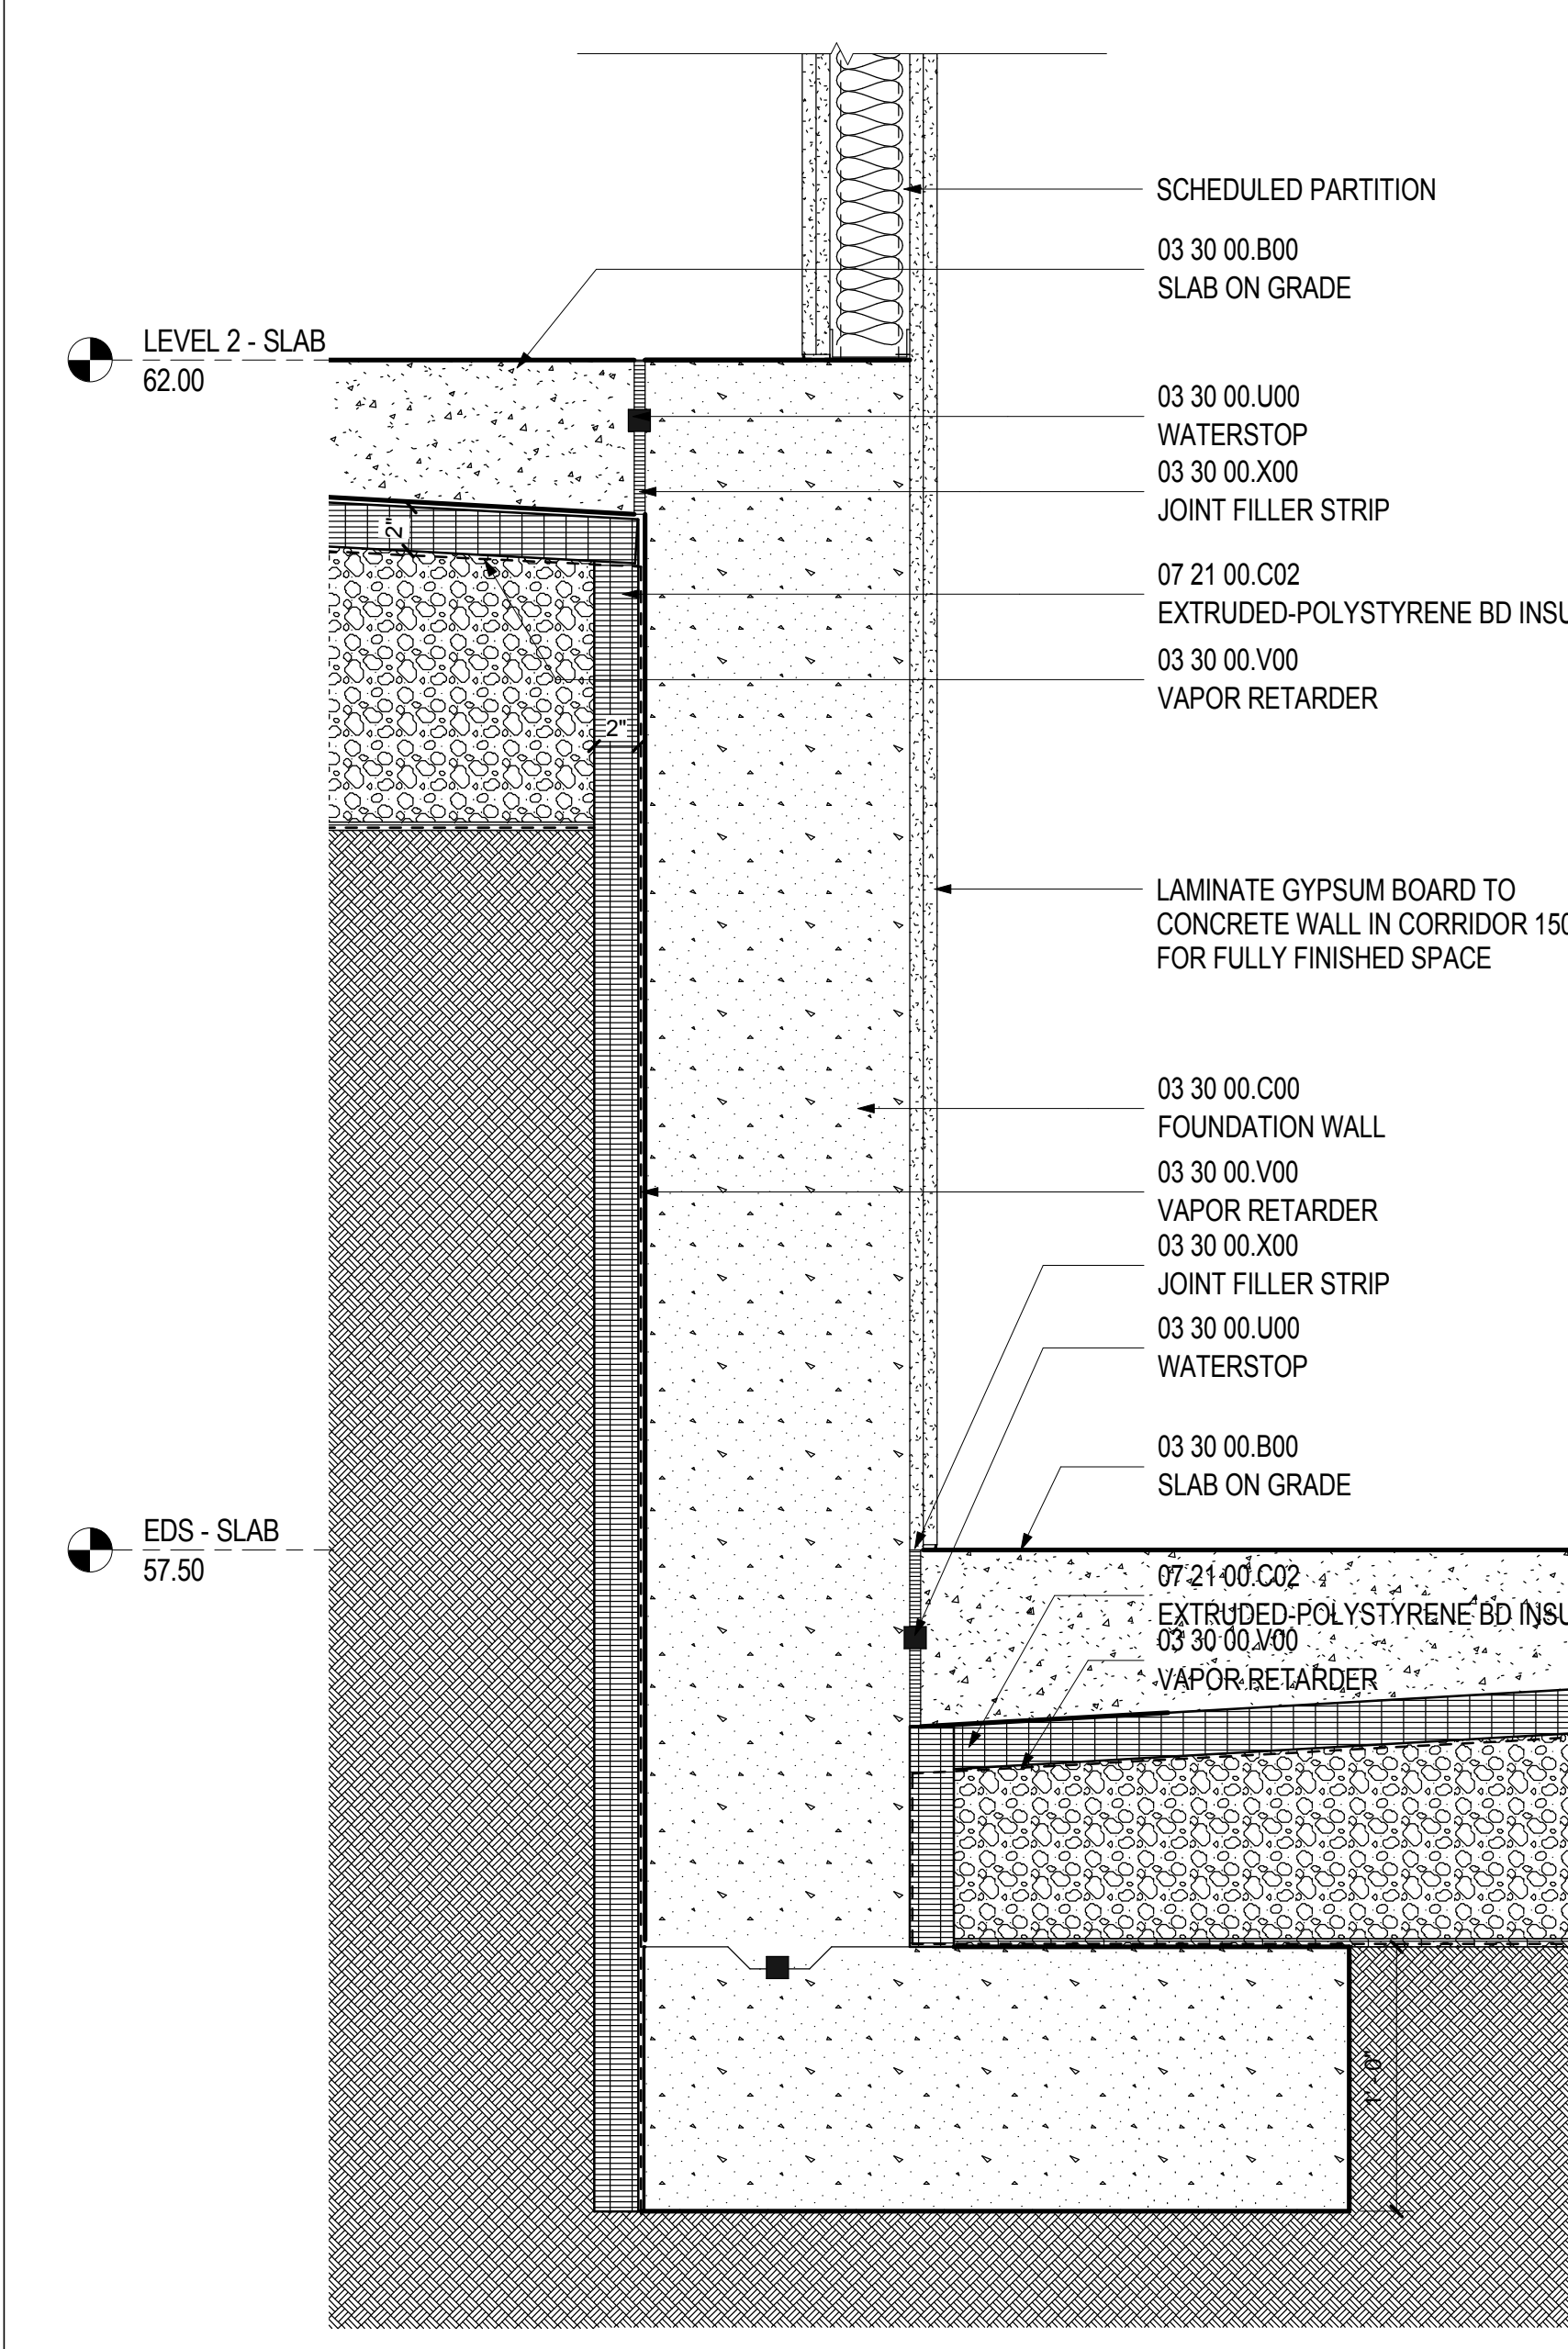


**5 SLAB TRANSITION EL 62.00 - EL 57.50**  
 SCALE: 1 1/2" = 1'-0" A02.01.03

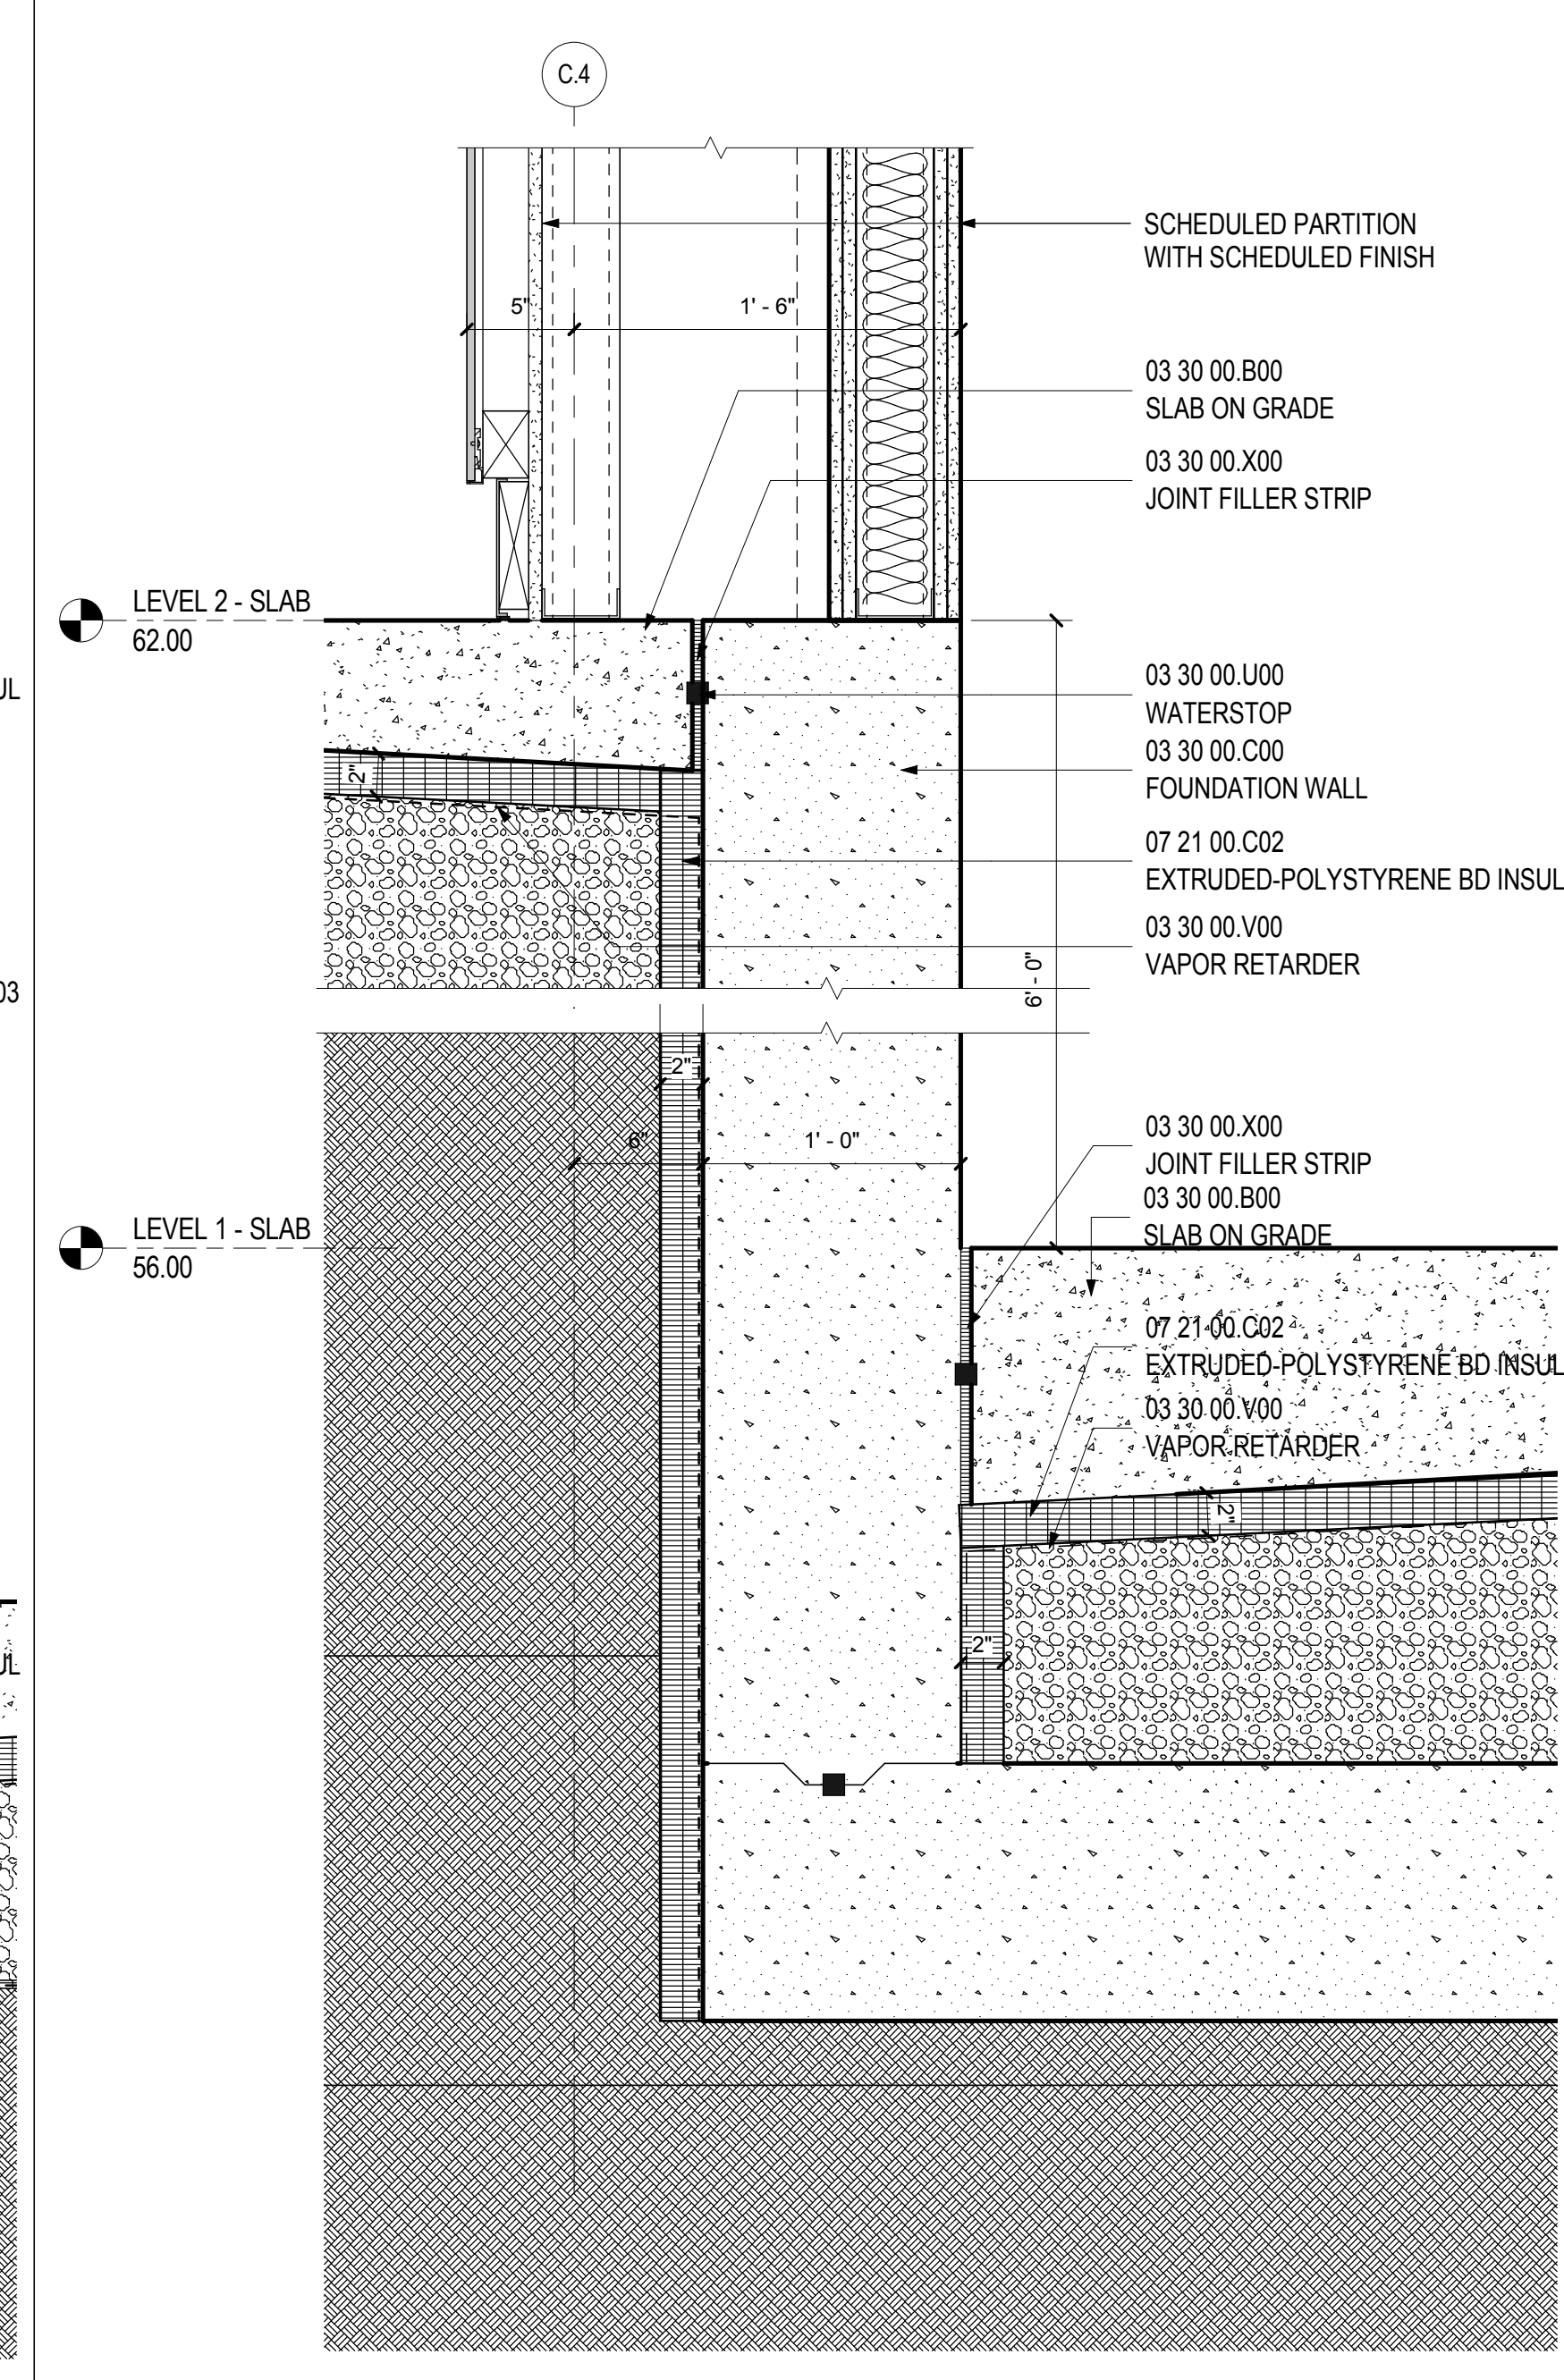


**5 SLAB TRANSITION EL 62.00 - EL 56.00**  
 SCALE: 1 1/2" = 1'-0" A02.01.04

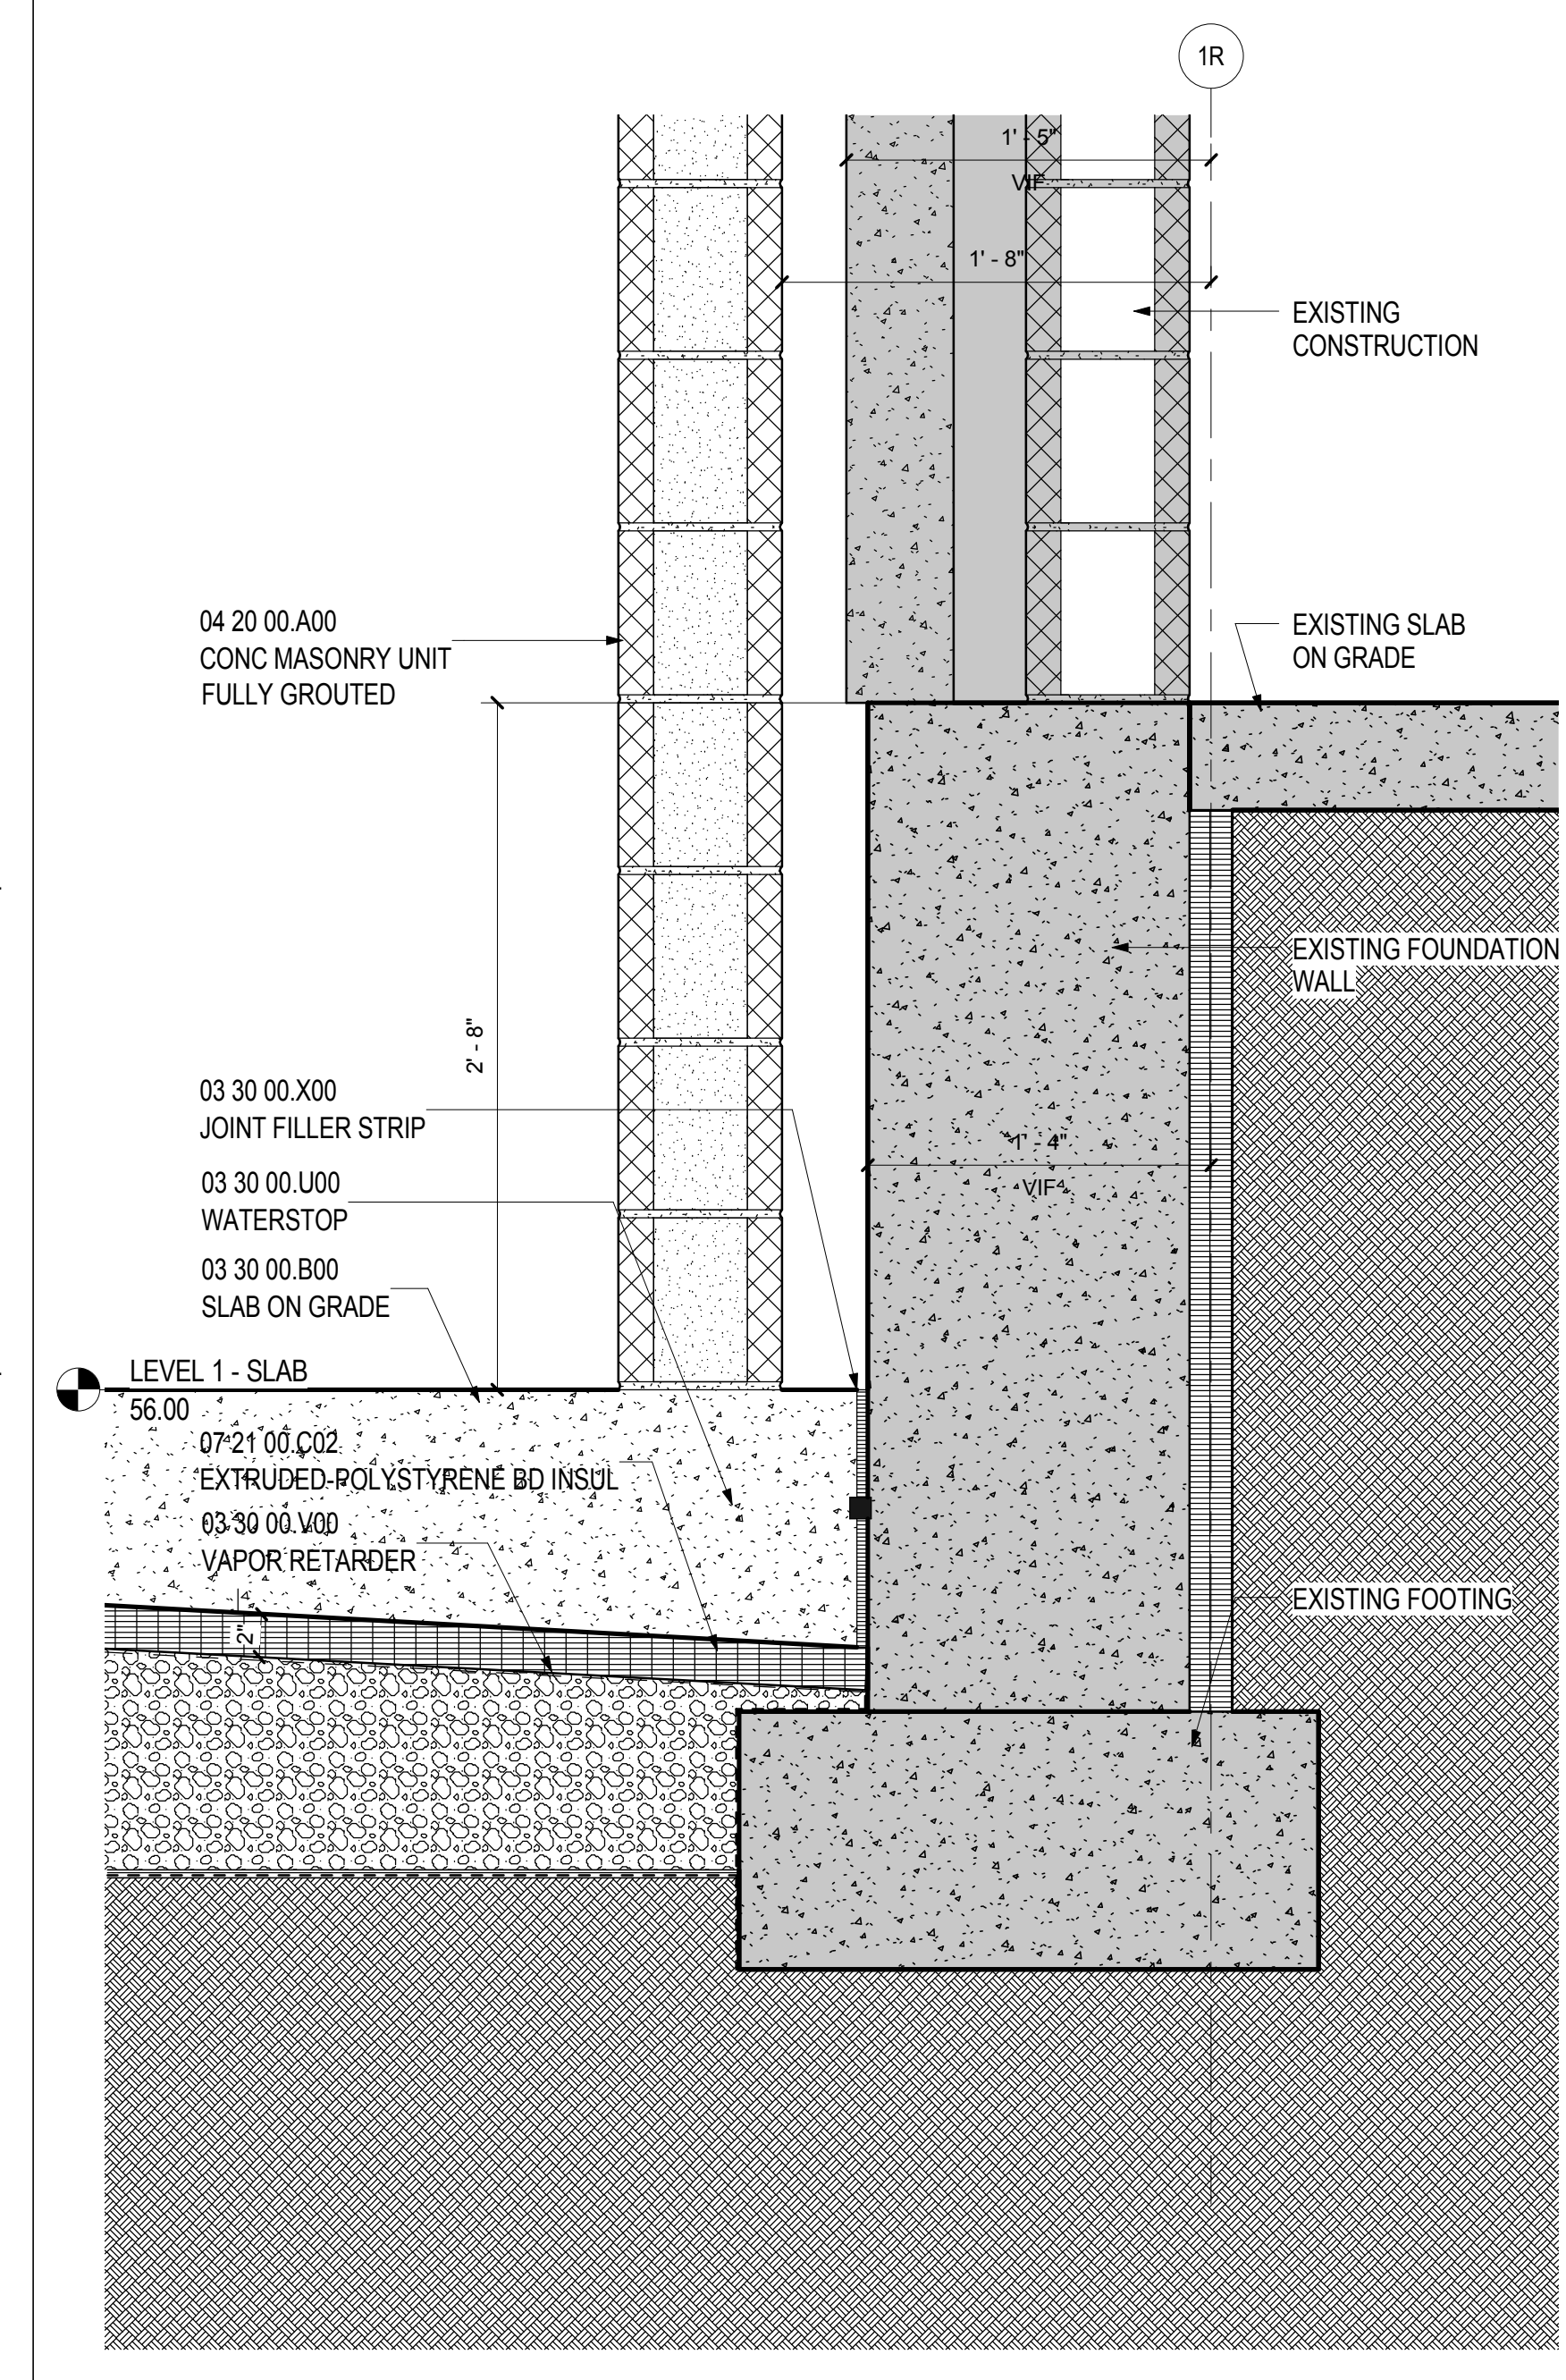


**3 SLAB TRANSITION BTWN EXISTING & NEW**  
 SCALE: 1 1/2" = 1'-0" A02.01.03

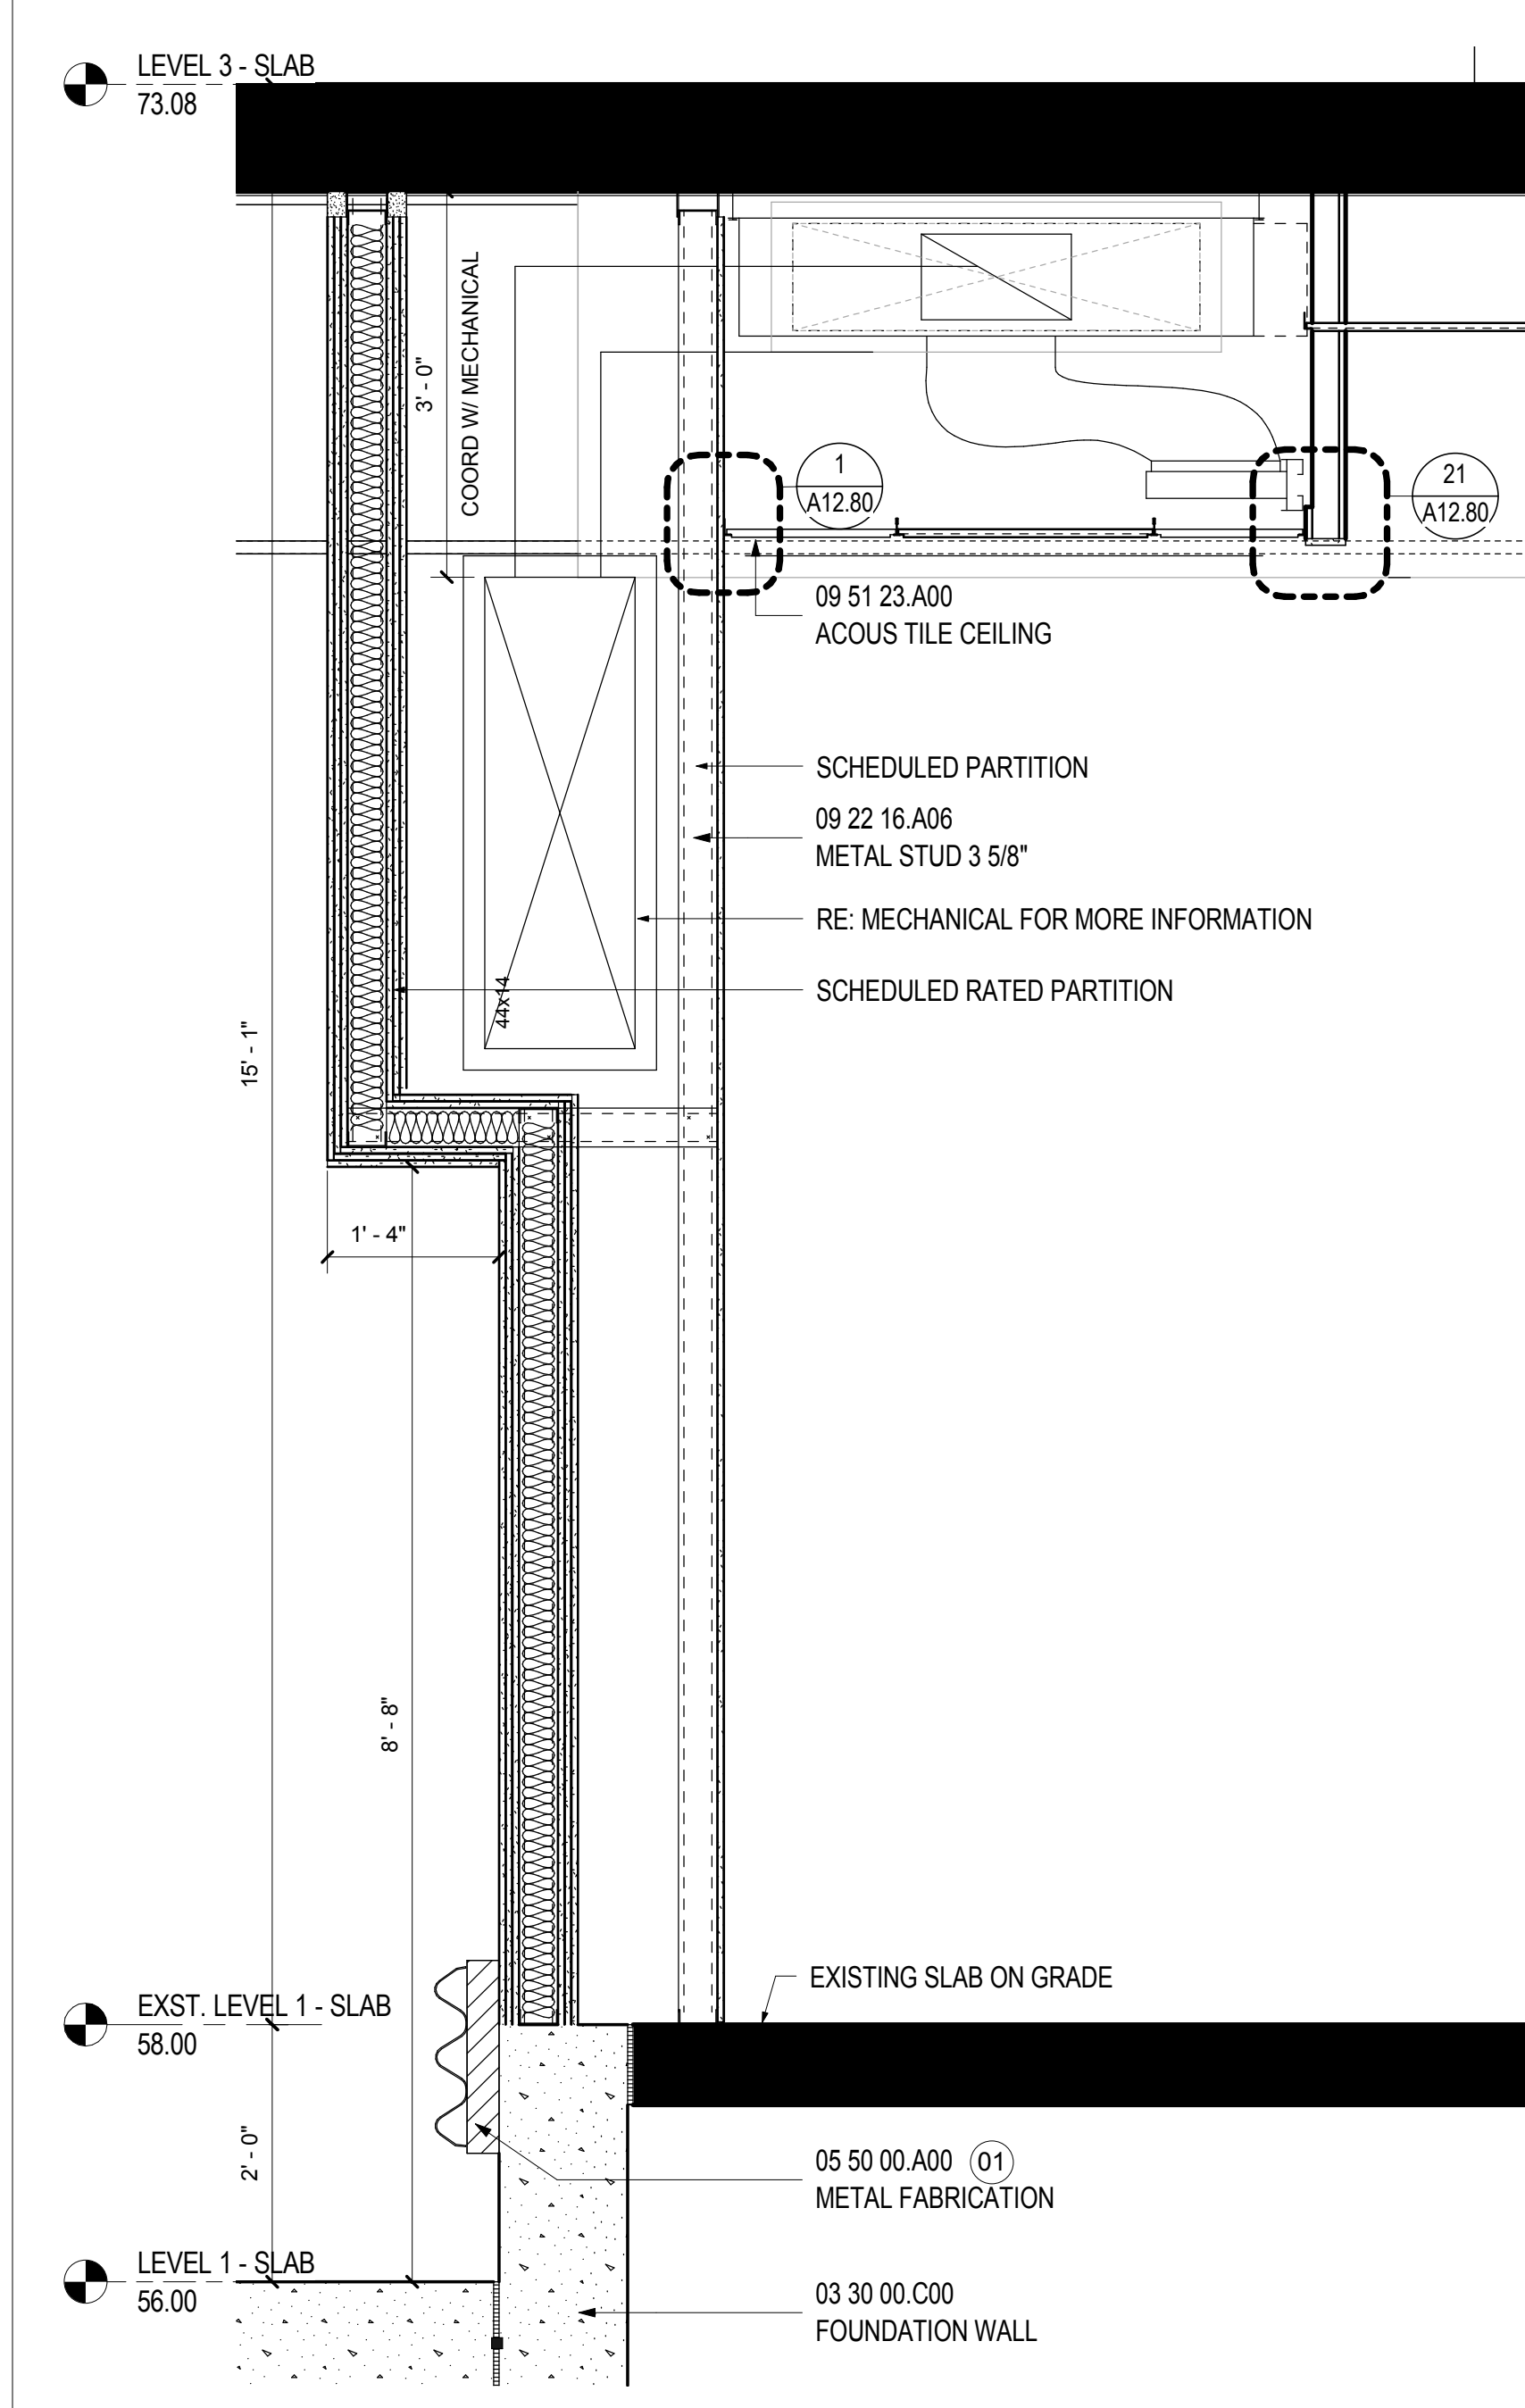


**SECTION @ HVAC SHAFT**  
 SCALE: 3/4" = 1'-0" A02.01.03

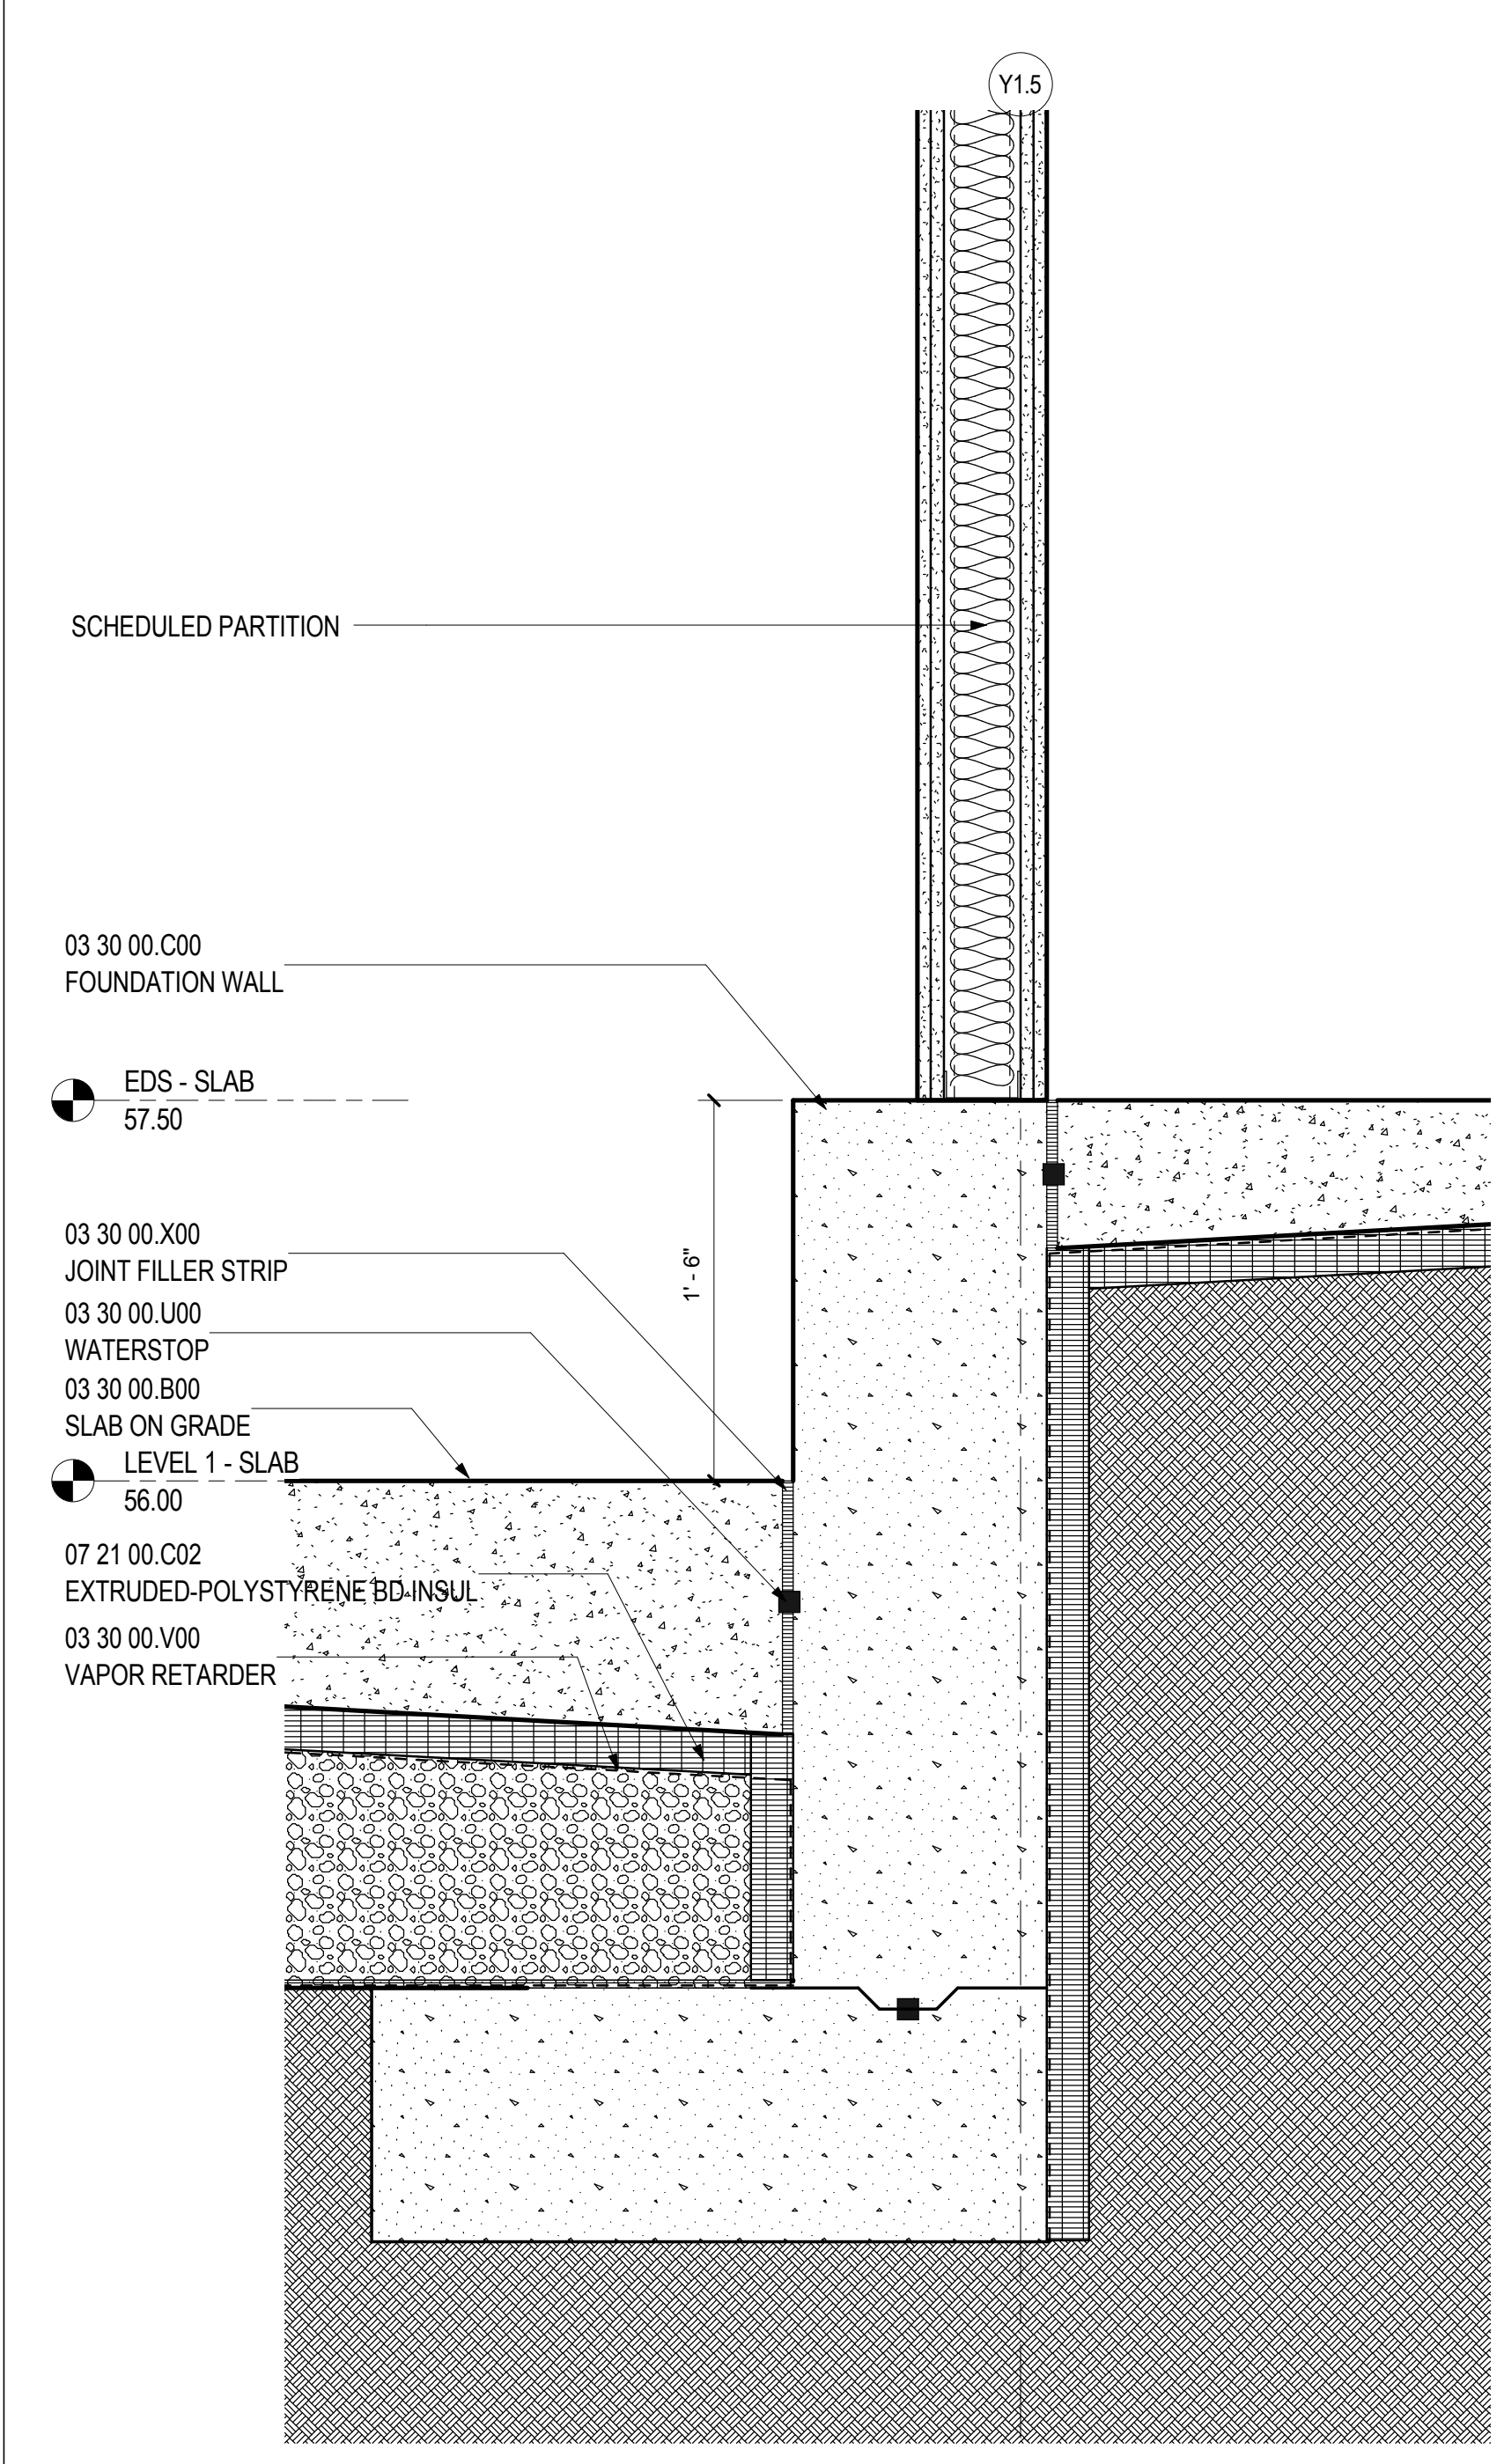

**8 SLAB TRANSITION EL 57.50 - EL 56.00**  
 SCALE: 1 1/2" = 1'-0" A02.01.03

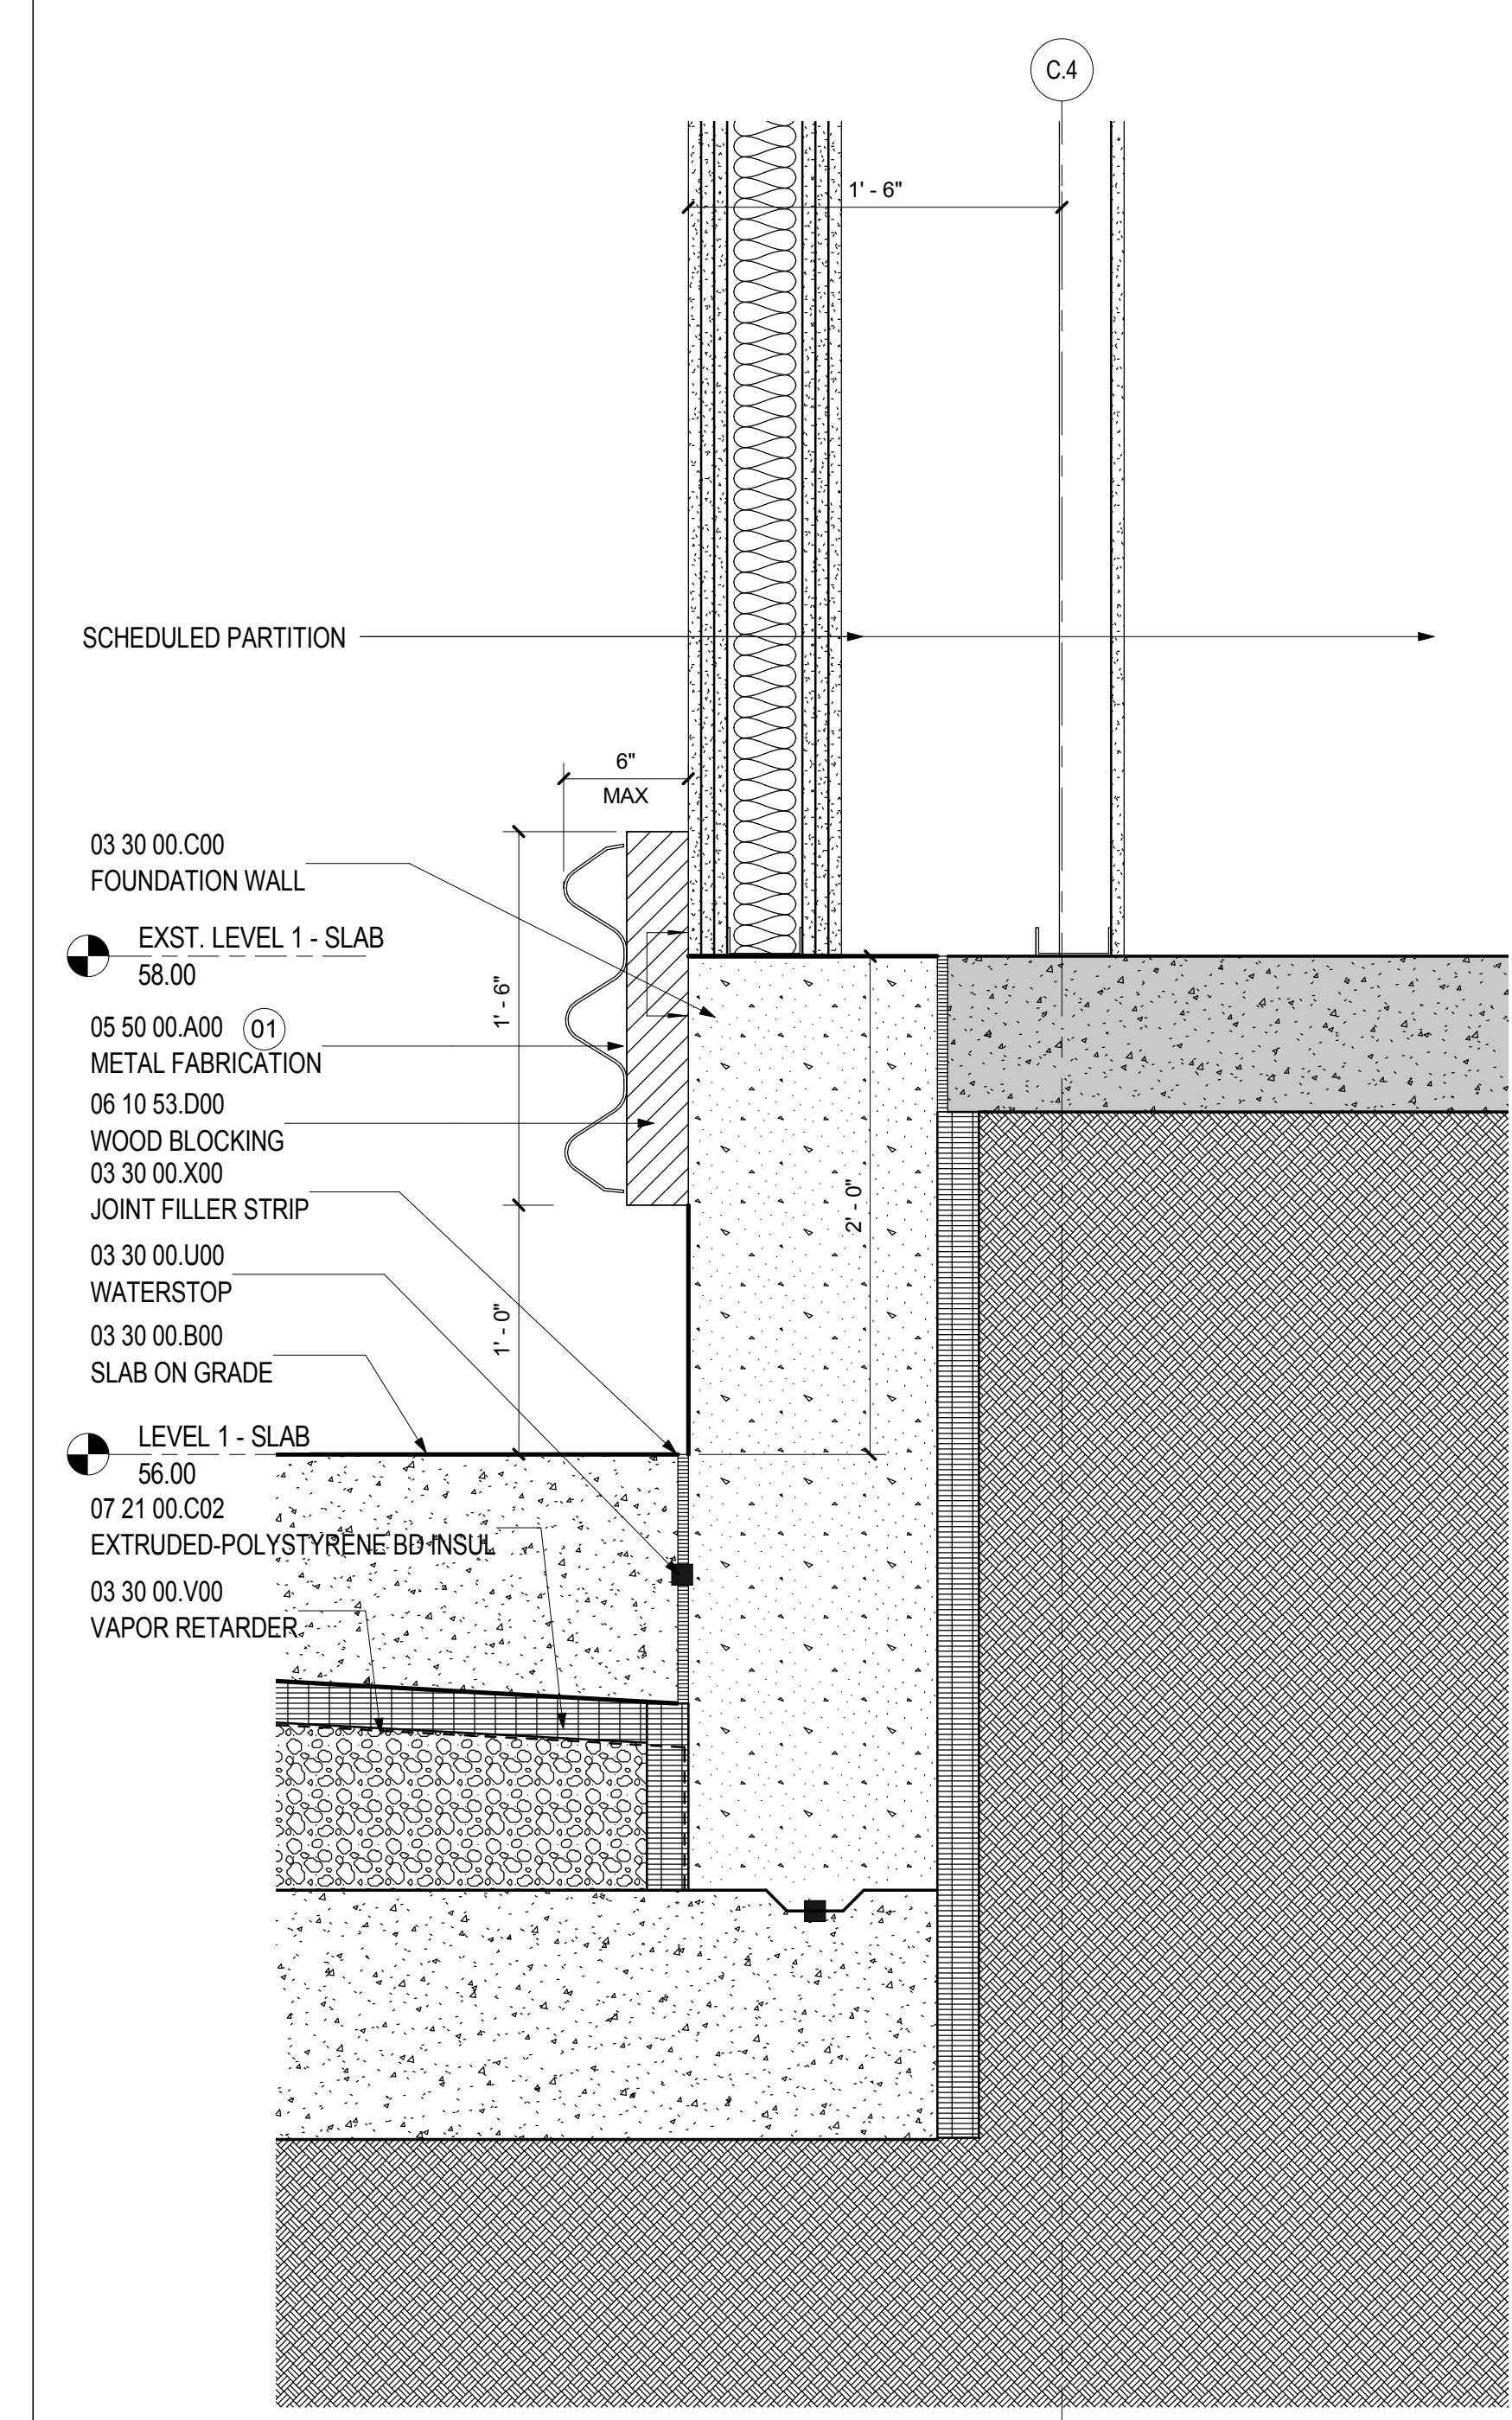

**6 SLAB TRANSITION BTWN EXISTING & NEW..**  
 SCALE: 1 1/2" = 1'-0" A02.01.03

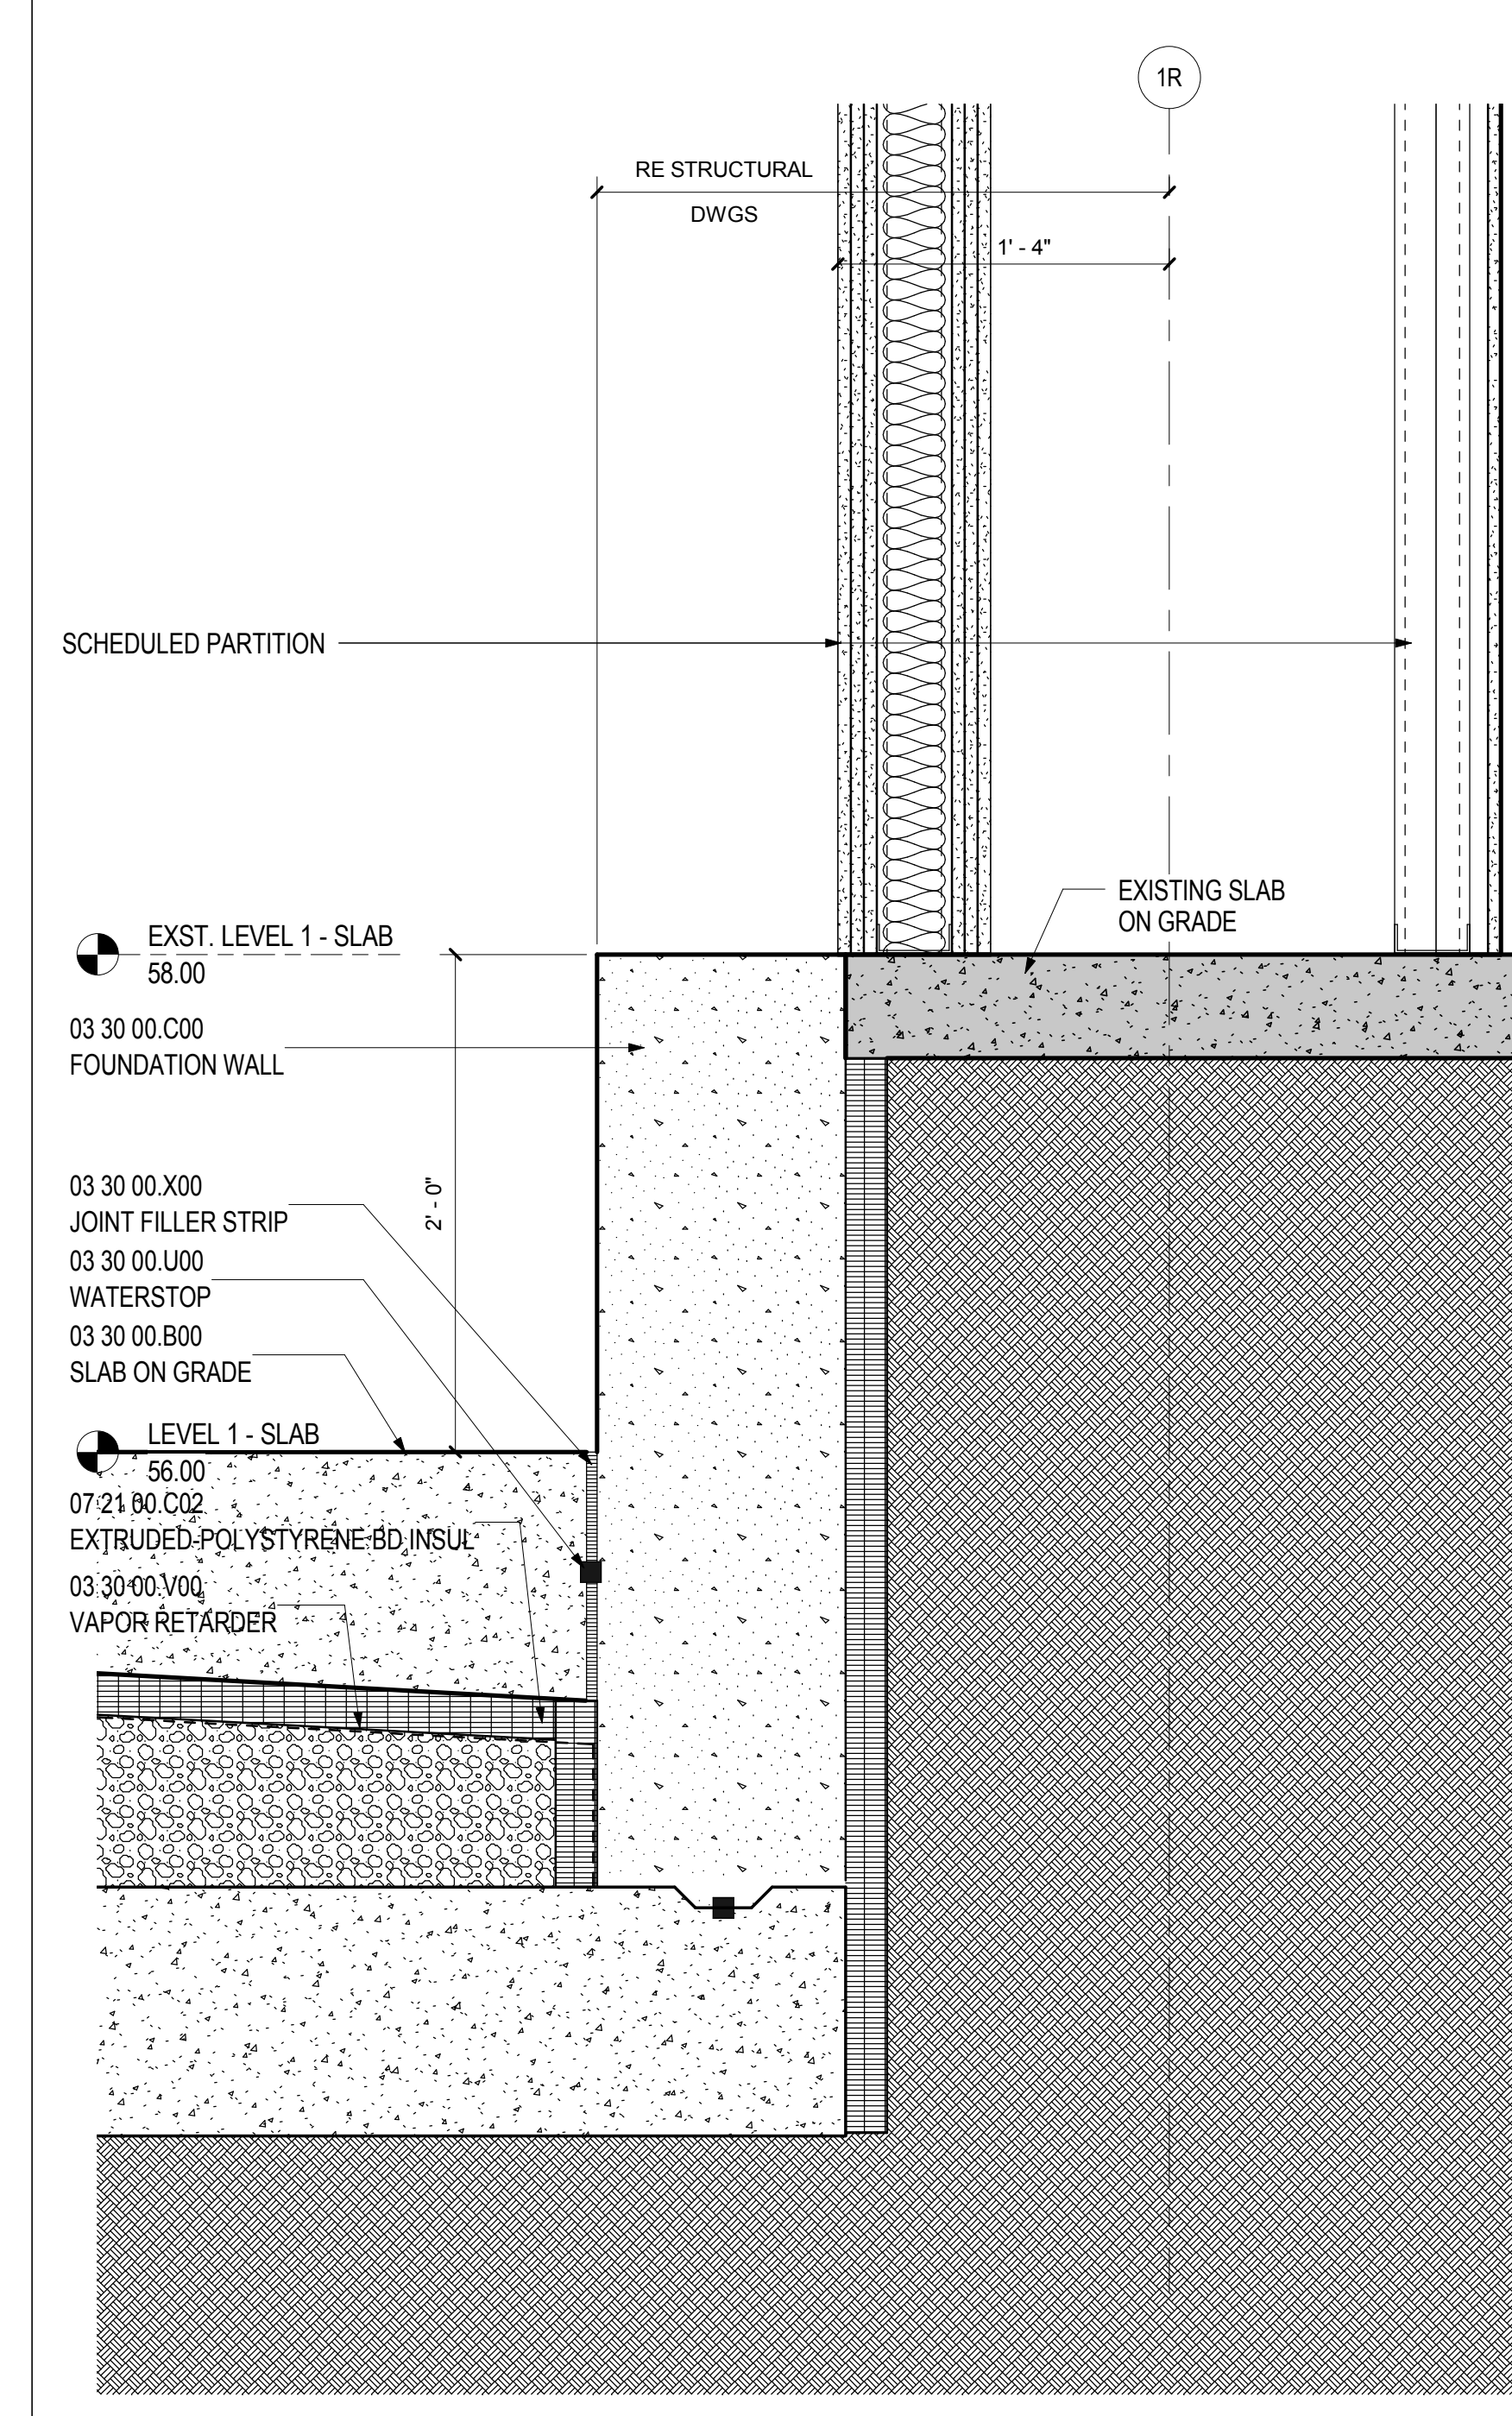

**4 SLAB TRANSITION BTWN EXISTING & NEW.**  
 SCALE: 1 1/2" = 1'-0" A02.01.03

Issue	Date & Issue Description	By	Check
01	12/01/08		
02	01/23/09		
03	10/26/09		

Seal/Signature  
  
 WILLIAM D. HOOPER  
 REGISTERED PROFESSIONAL ENGINEER  
 STATE OF MAINE  
 LICENSE NO. 10001

Project Name  
 PWM Terminal Enhancement

Project Number  
 09 6395.000

Description  
 SLAB TRANSITION DETAILS

Scale  
 As indicated

**A12.20**

© 2009 Gensler