




STAIR #16 - SECTION B  
SCALE: 1/4" = 1'-0"

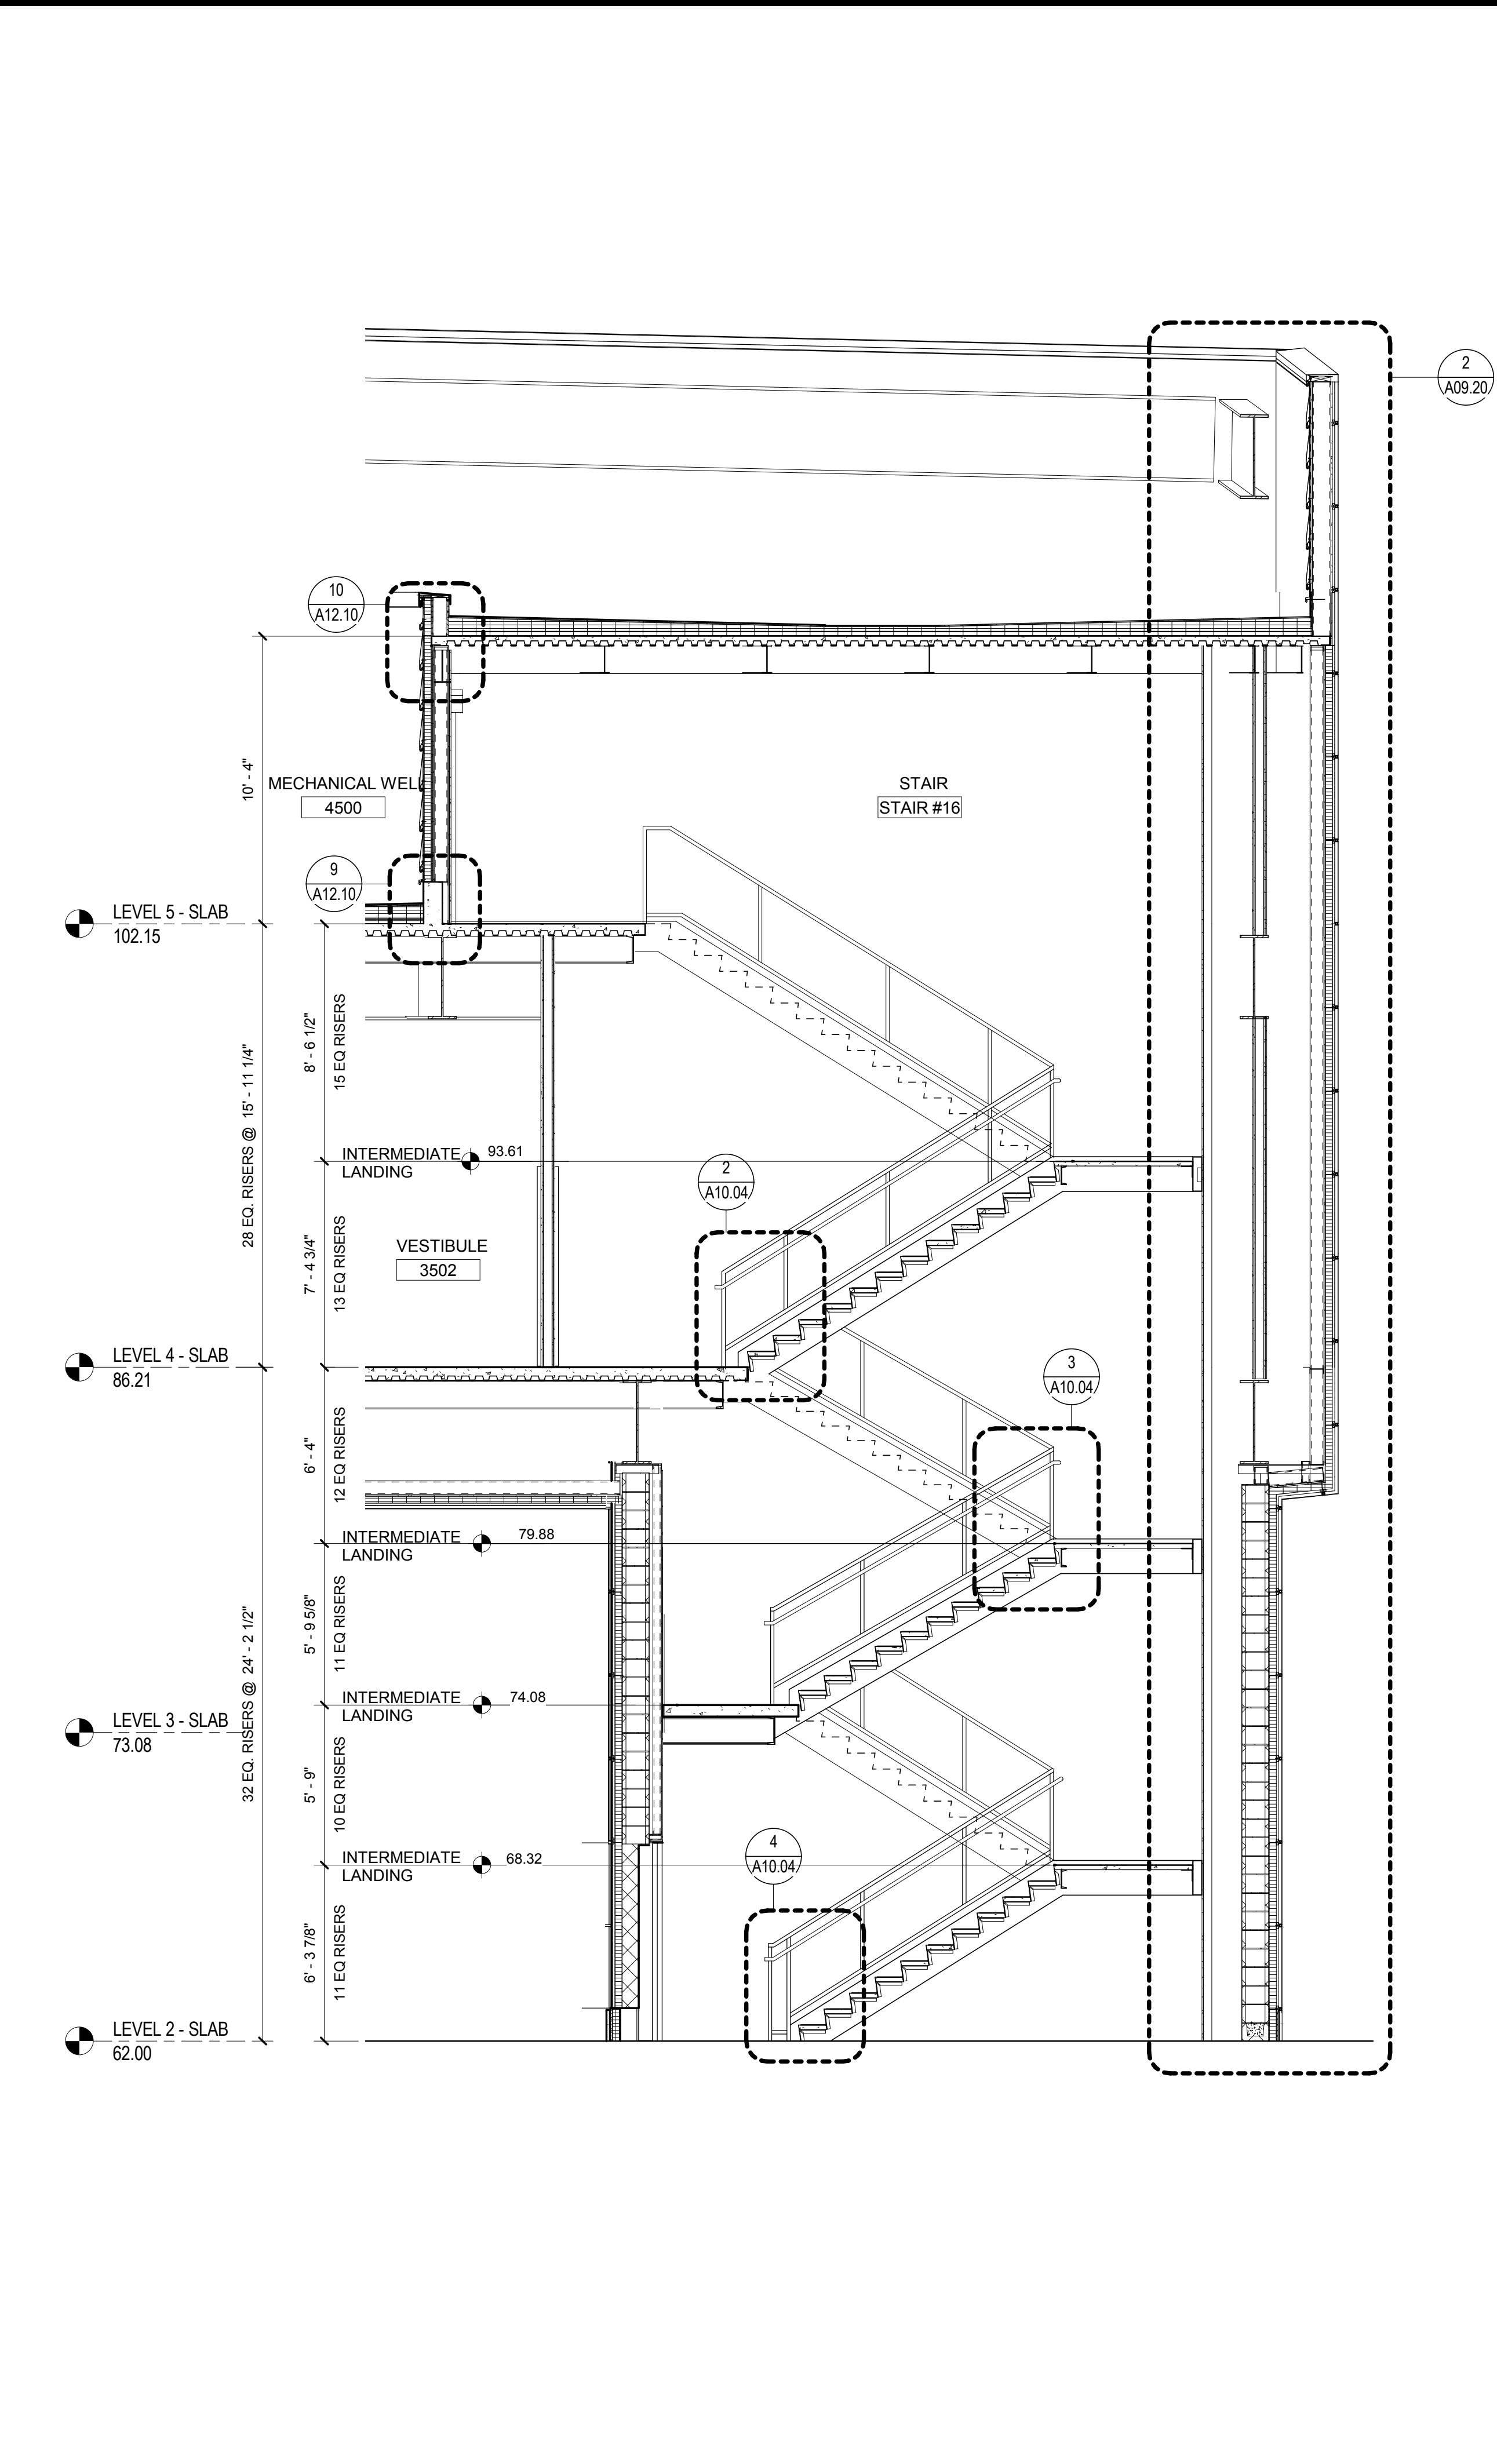


STAIR #16 - SECTION A  
SCALE: 1/4" = 1'-0"

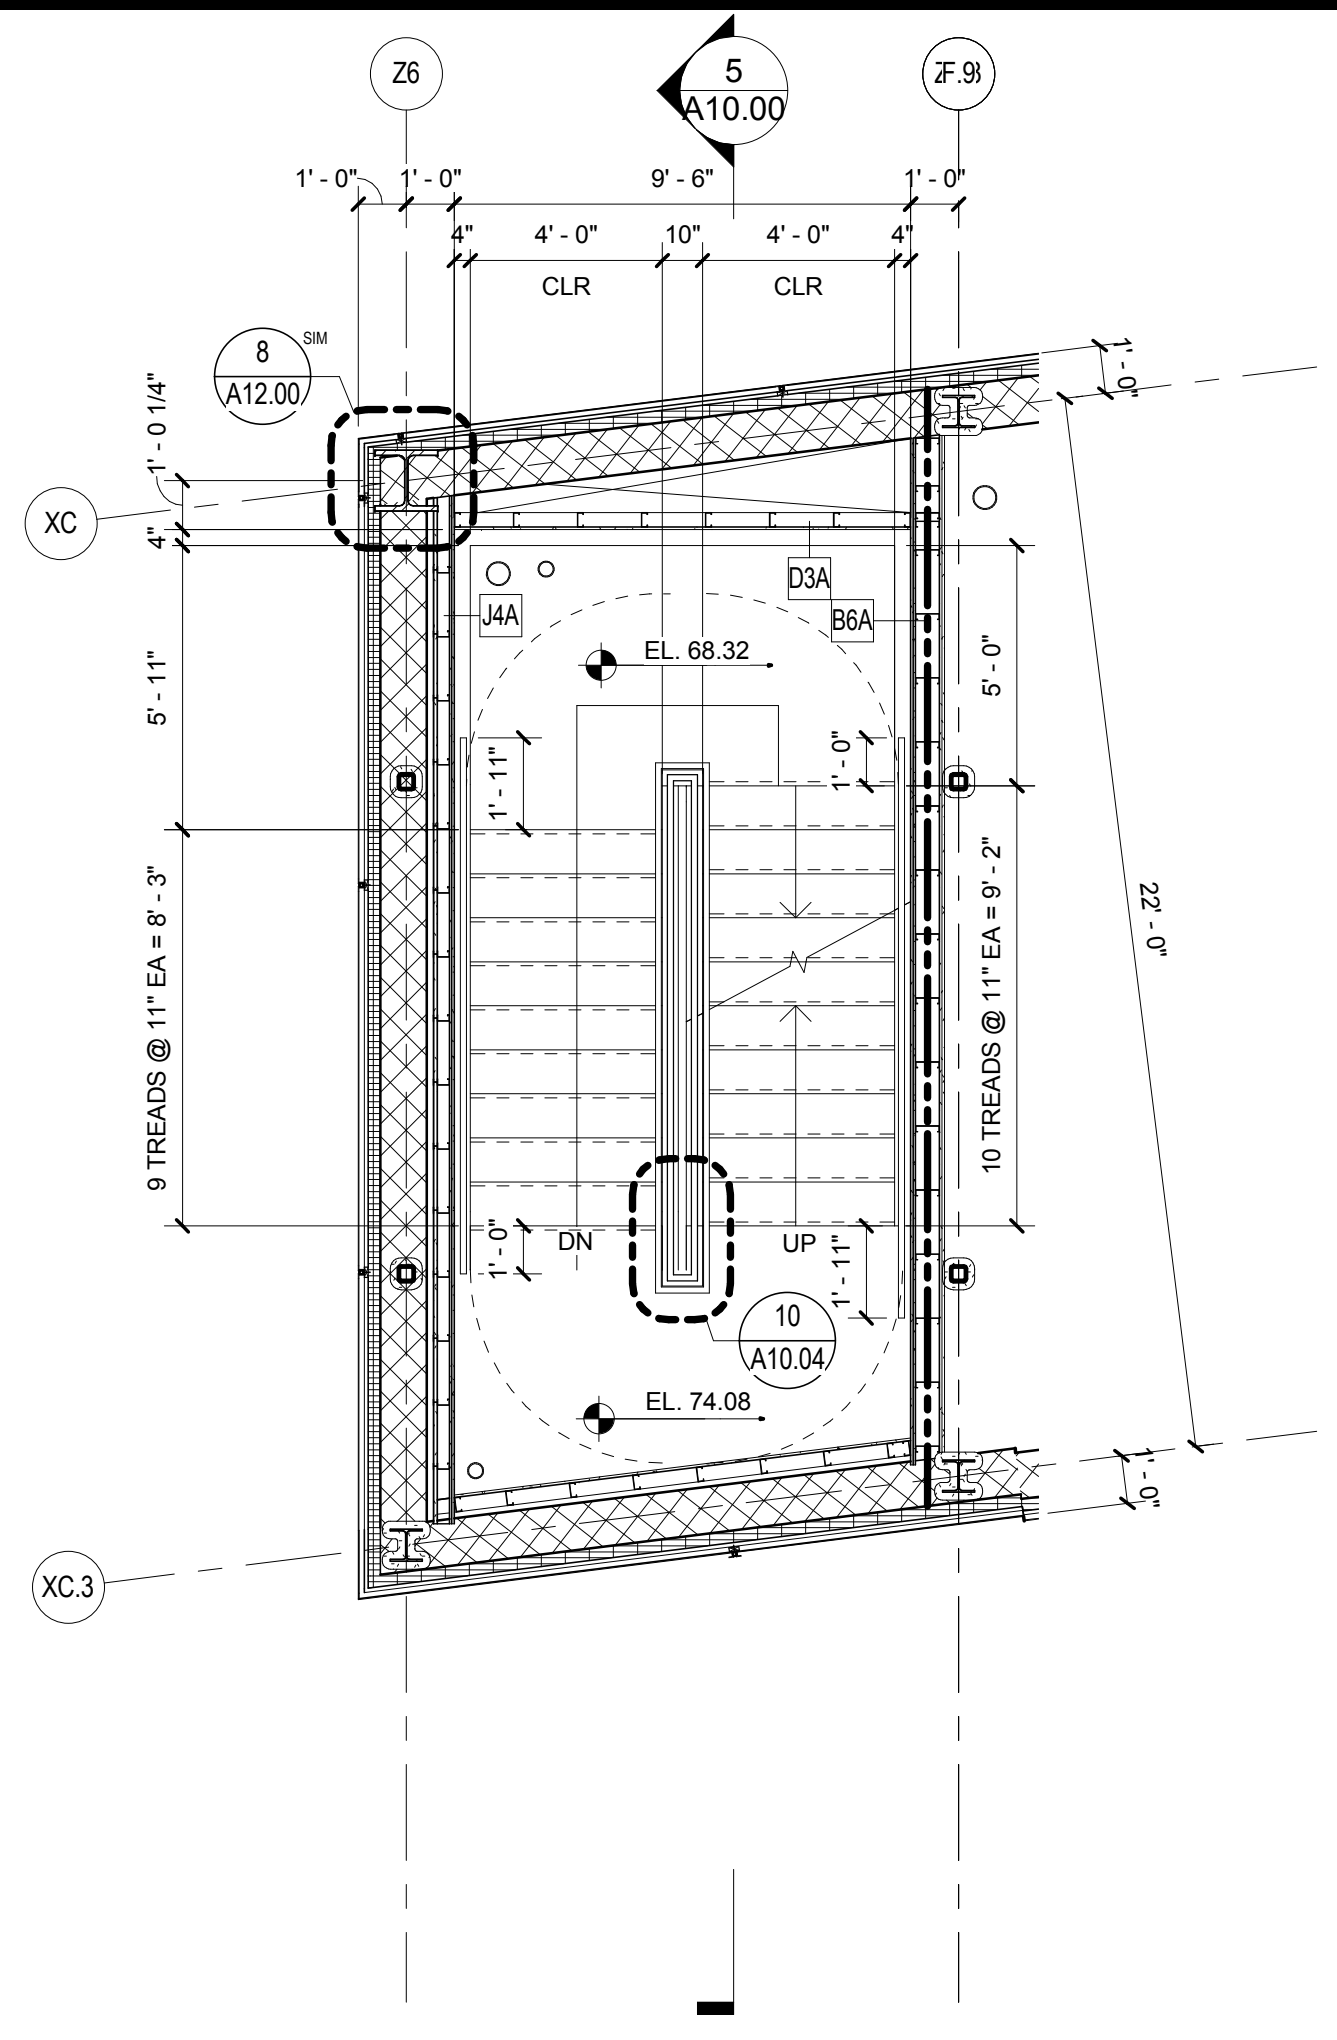


STAIR #16 - PLAN LEVEL 3  
SCALE: 1/4" = 1'-0"

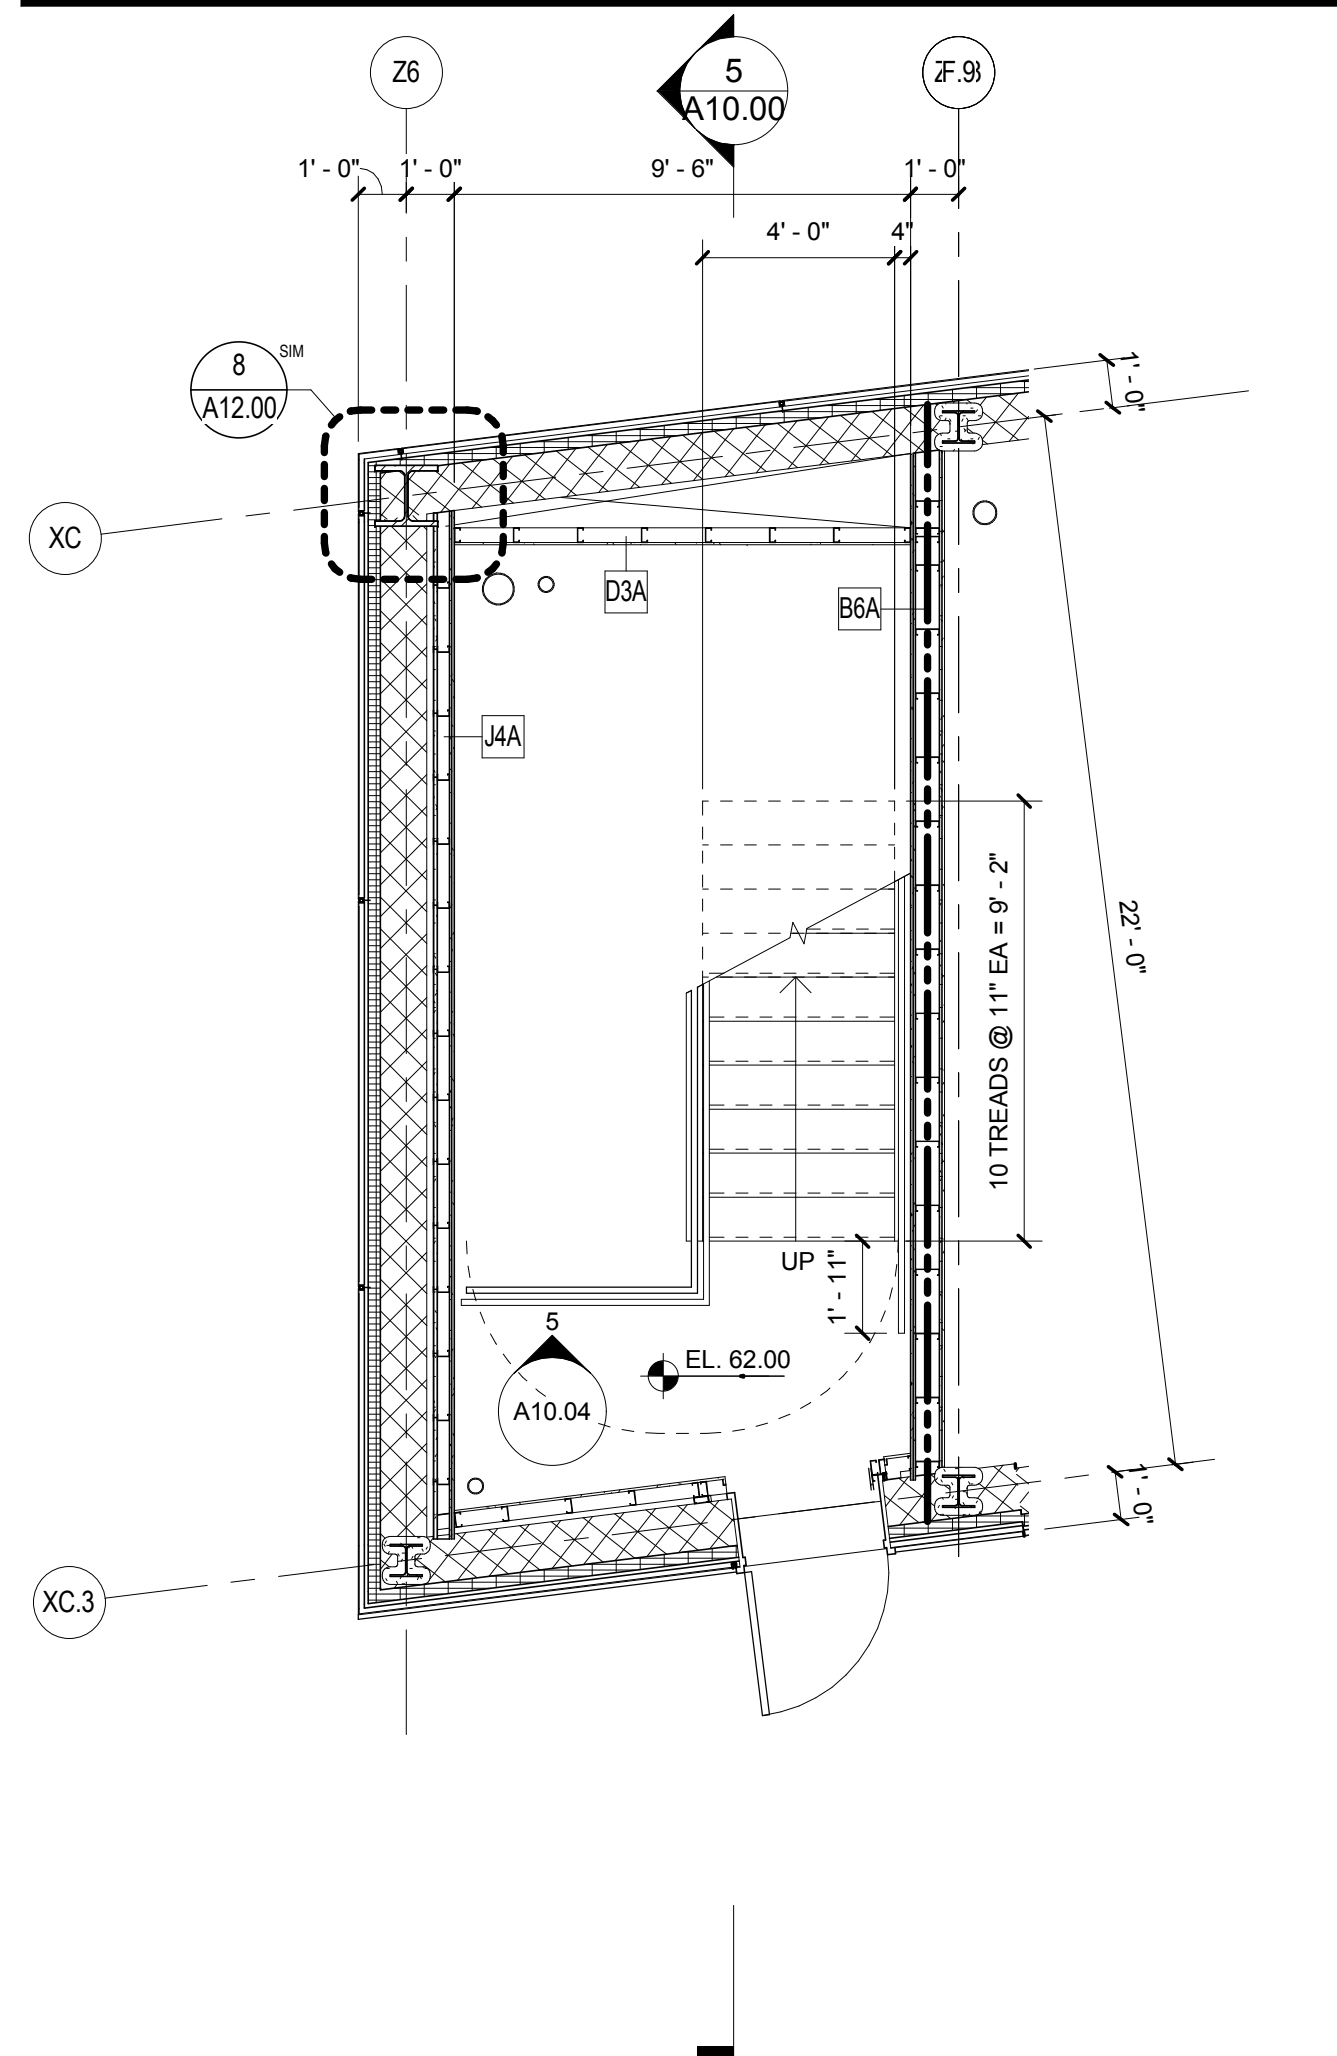

STAIR #16 - PLAN LEVEL 2  
SCALE: 1/4" = 1'-0"

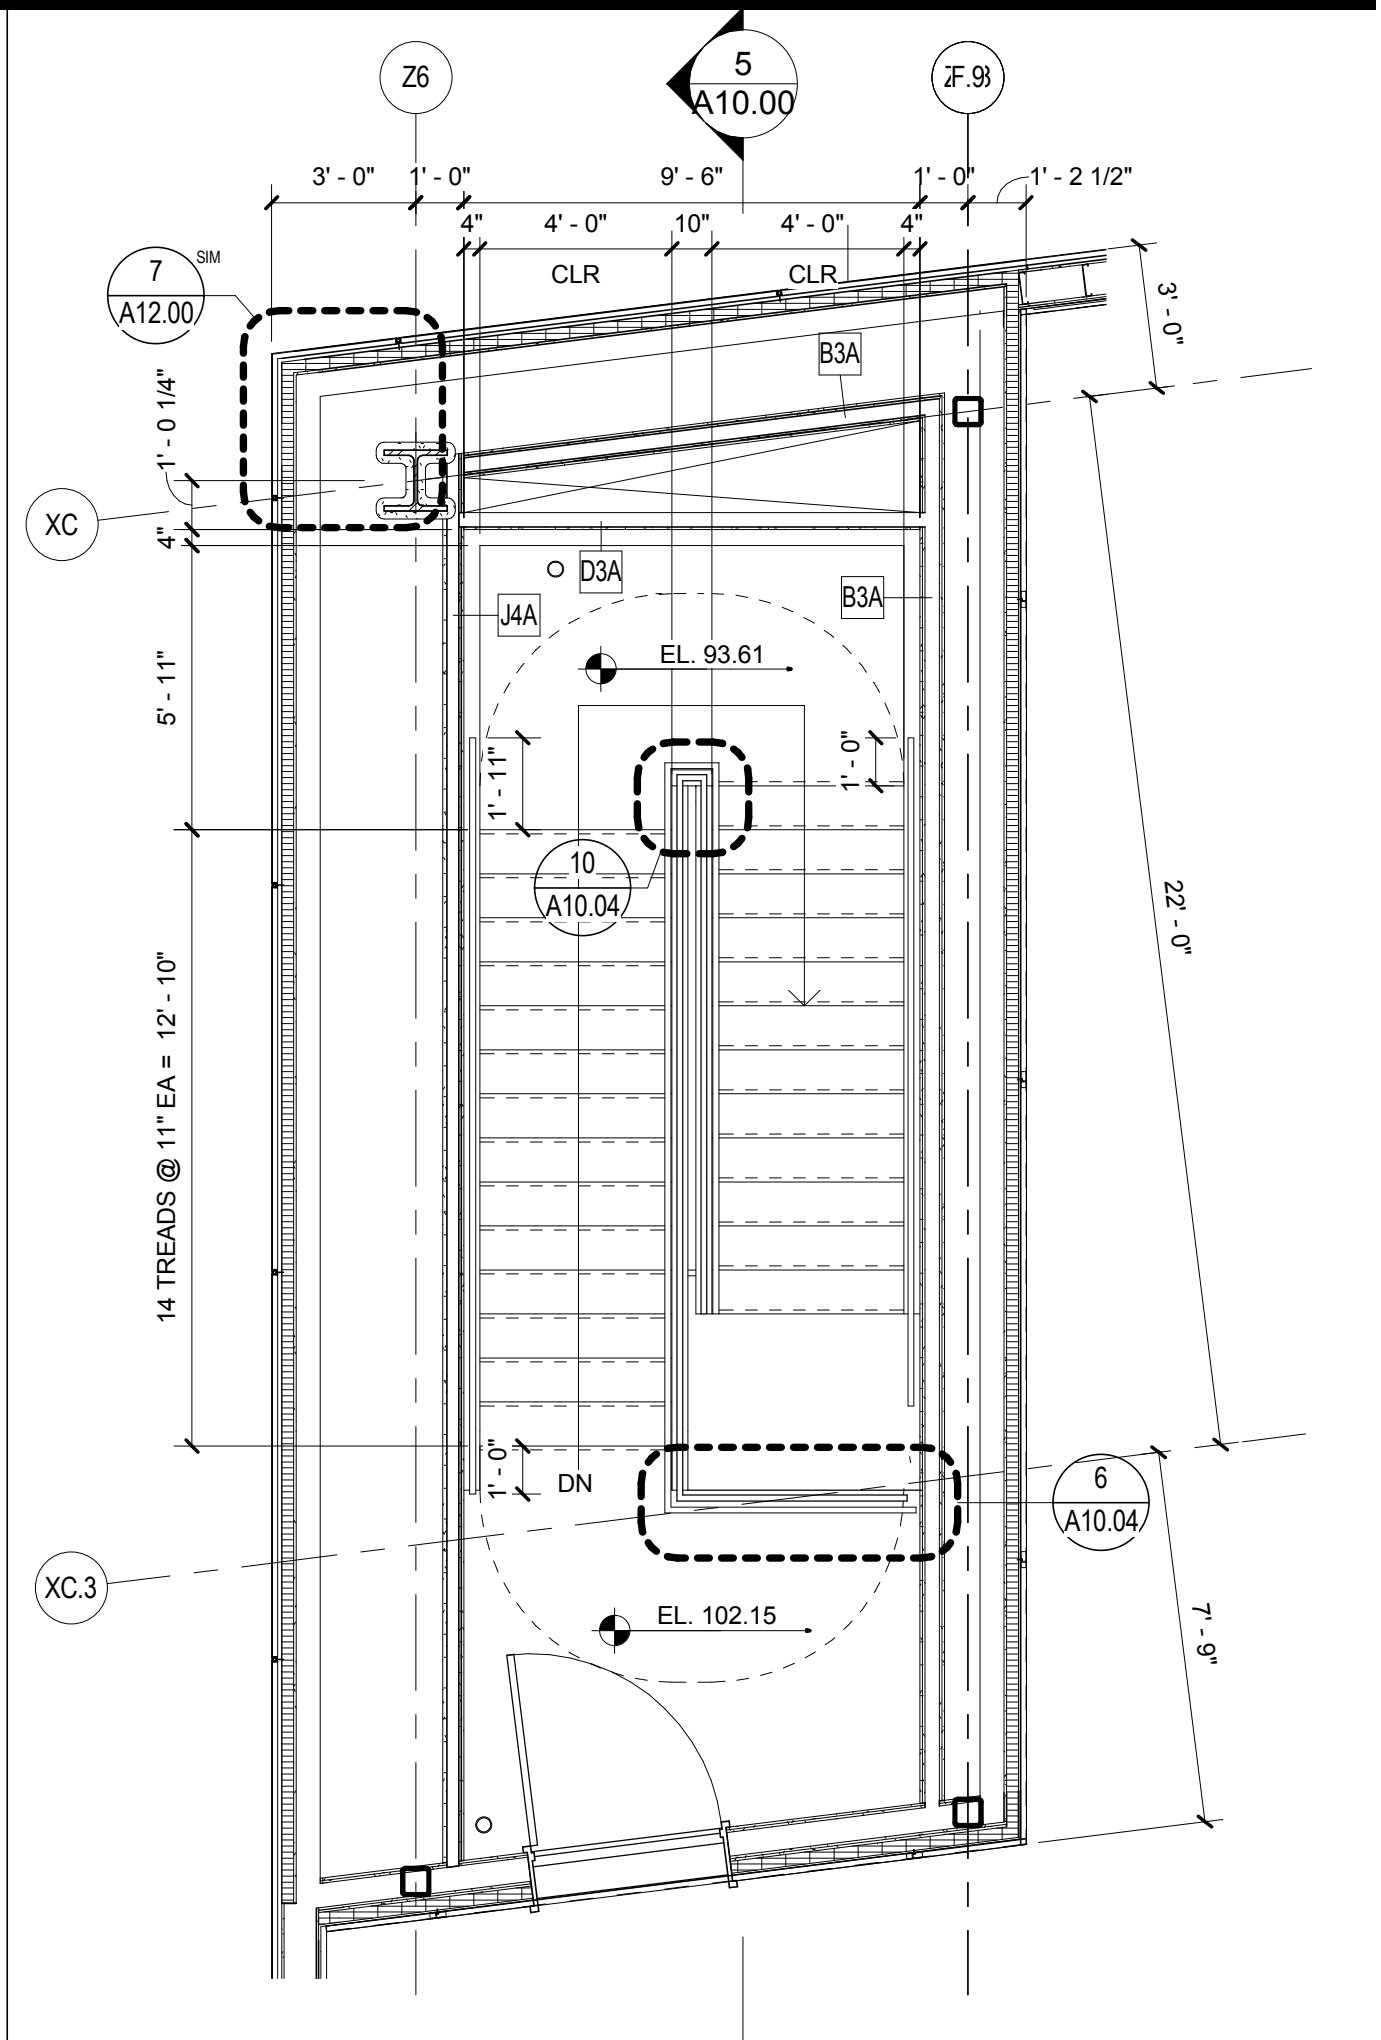

STAIR #16 - PLAN LEVEL 5  
SCALE: 1/4" = 1'-0"

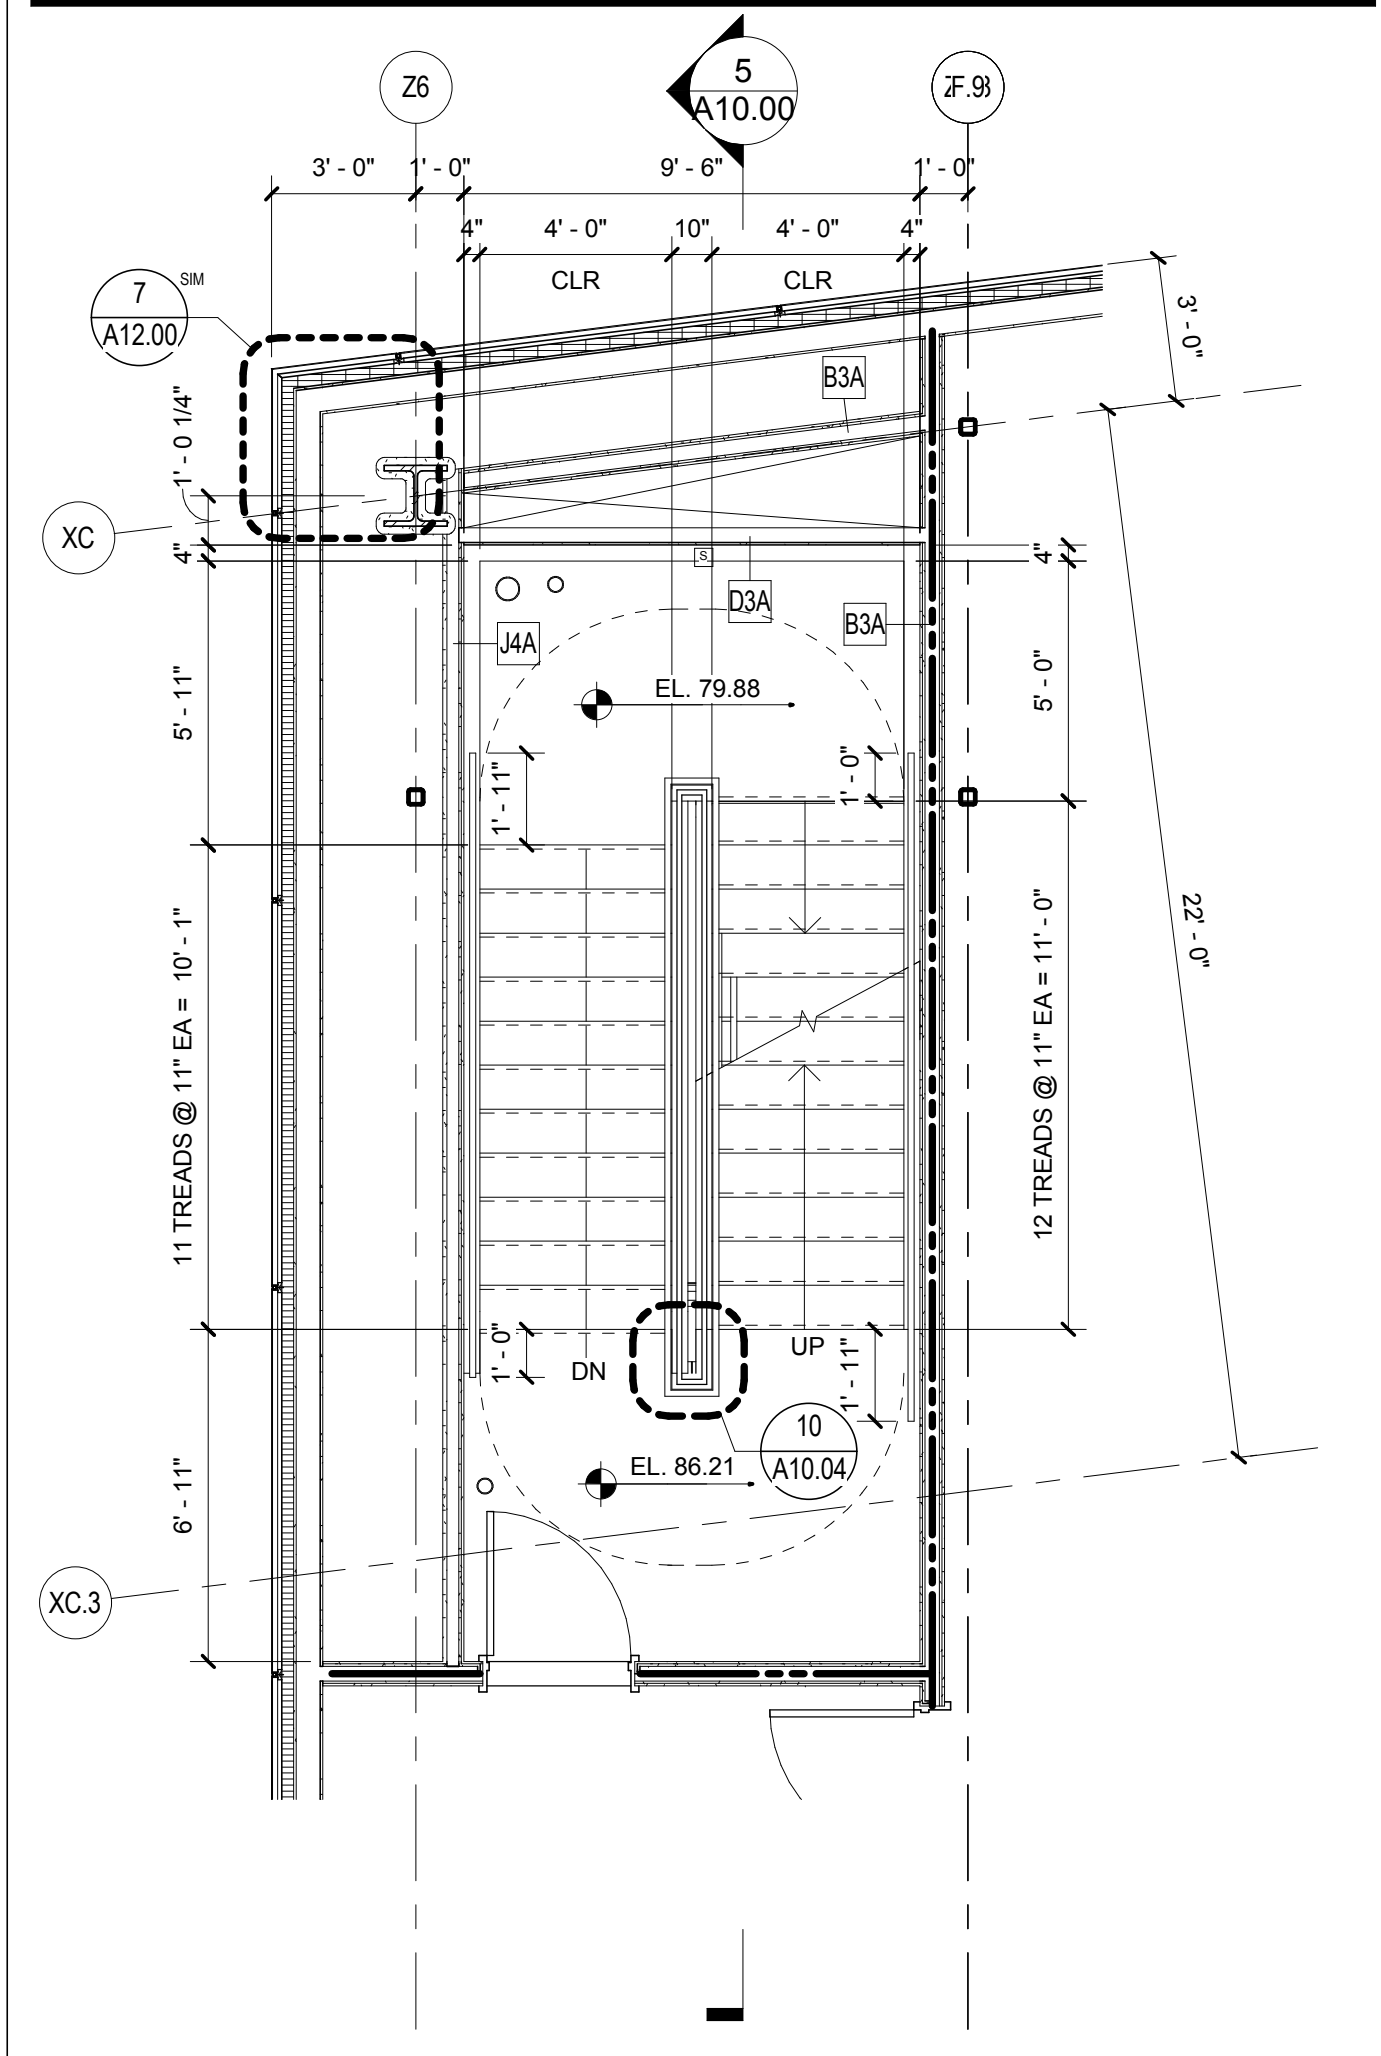

STAIR #16 - PLAN LEVEL 4  
SCALE: 1/4" = 1'-0"

SHEET NOTES


Portland International  
Jetport  
1001 Westbrook Street  
Portland, Maine 04102

2020 K Street, Northwest  
Suite 200  
Washington DC 20006  
Telephone 202.721.5200  
Facsimile 202.872.8587

**Gensler**

Issue	Date & Issue Description	By	Check
01	08/22/08		
02	12/03/08		
03	01/23/09		
04	10/28/09		

Seal/Signature

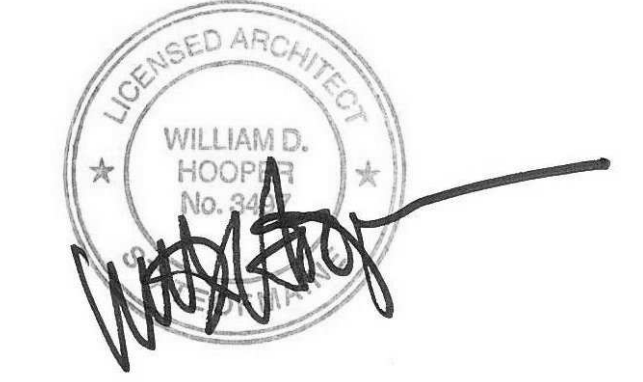

Project Name  
PWM Terminal Enhancement

Project Number  
09-6395-000

Description  
VERTICAL CIRCULATION PLANS - STAIR #16

Scale  
1/4" = 1'-0"

**A10.00**

© 2009 Gensler