


WALL TYPE A.1 - SECTION

SCALE: 3/8" = 1'-0"


A09.21

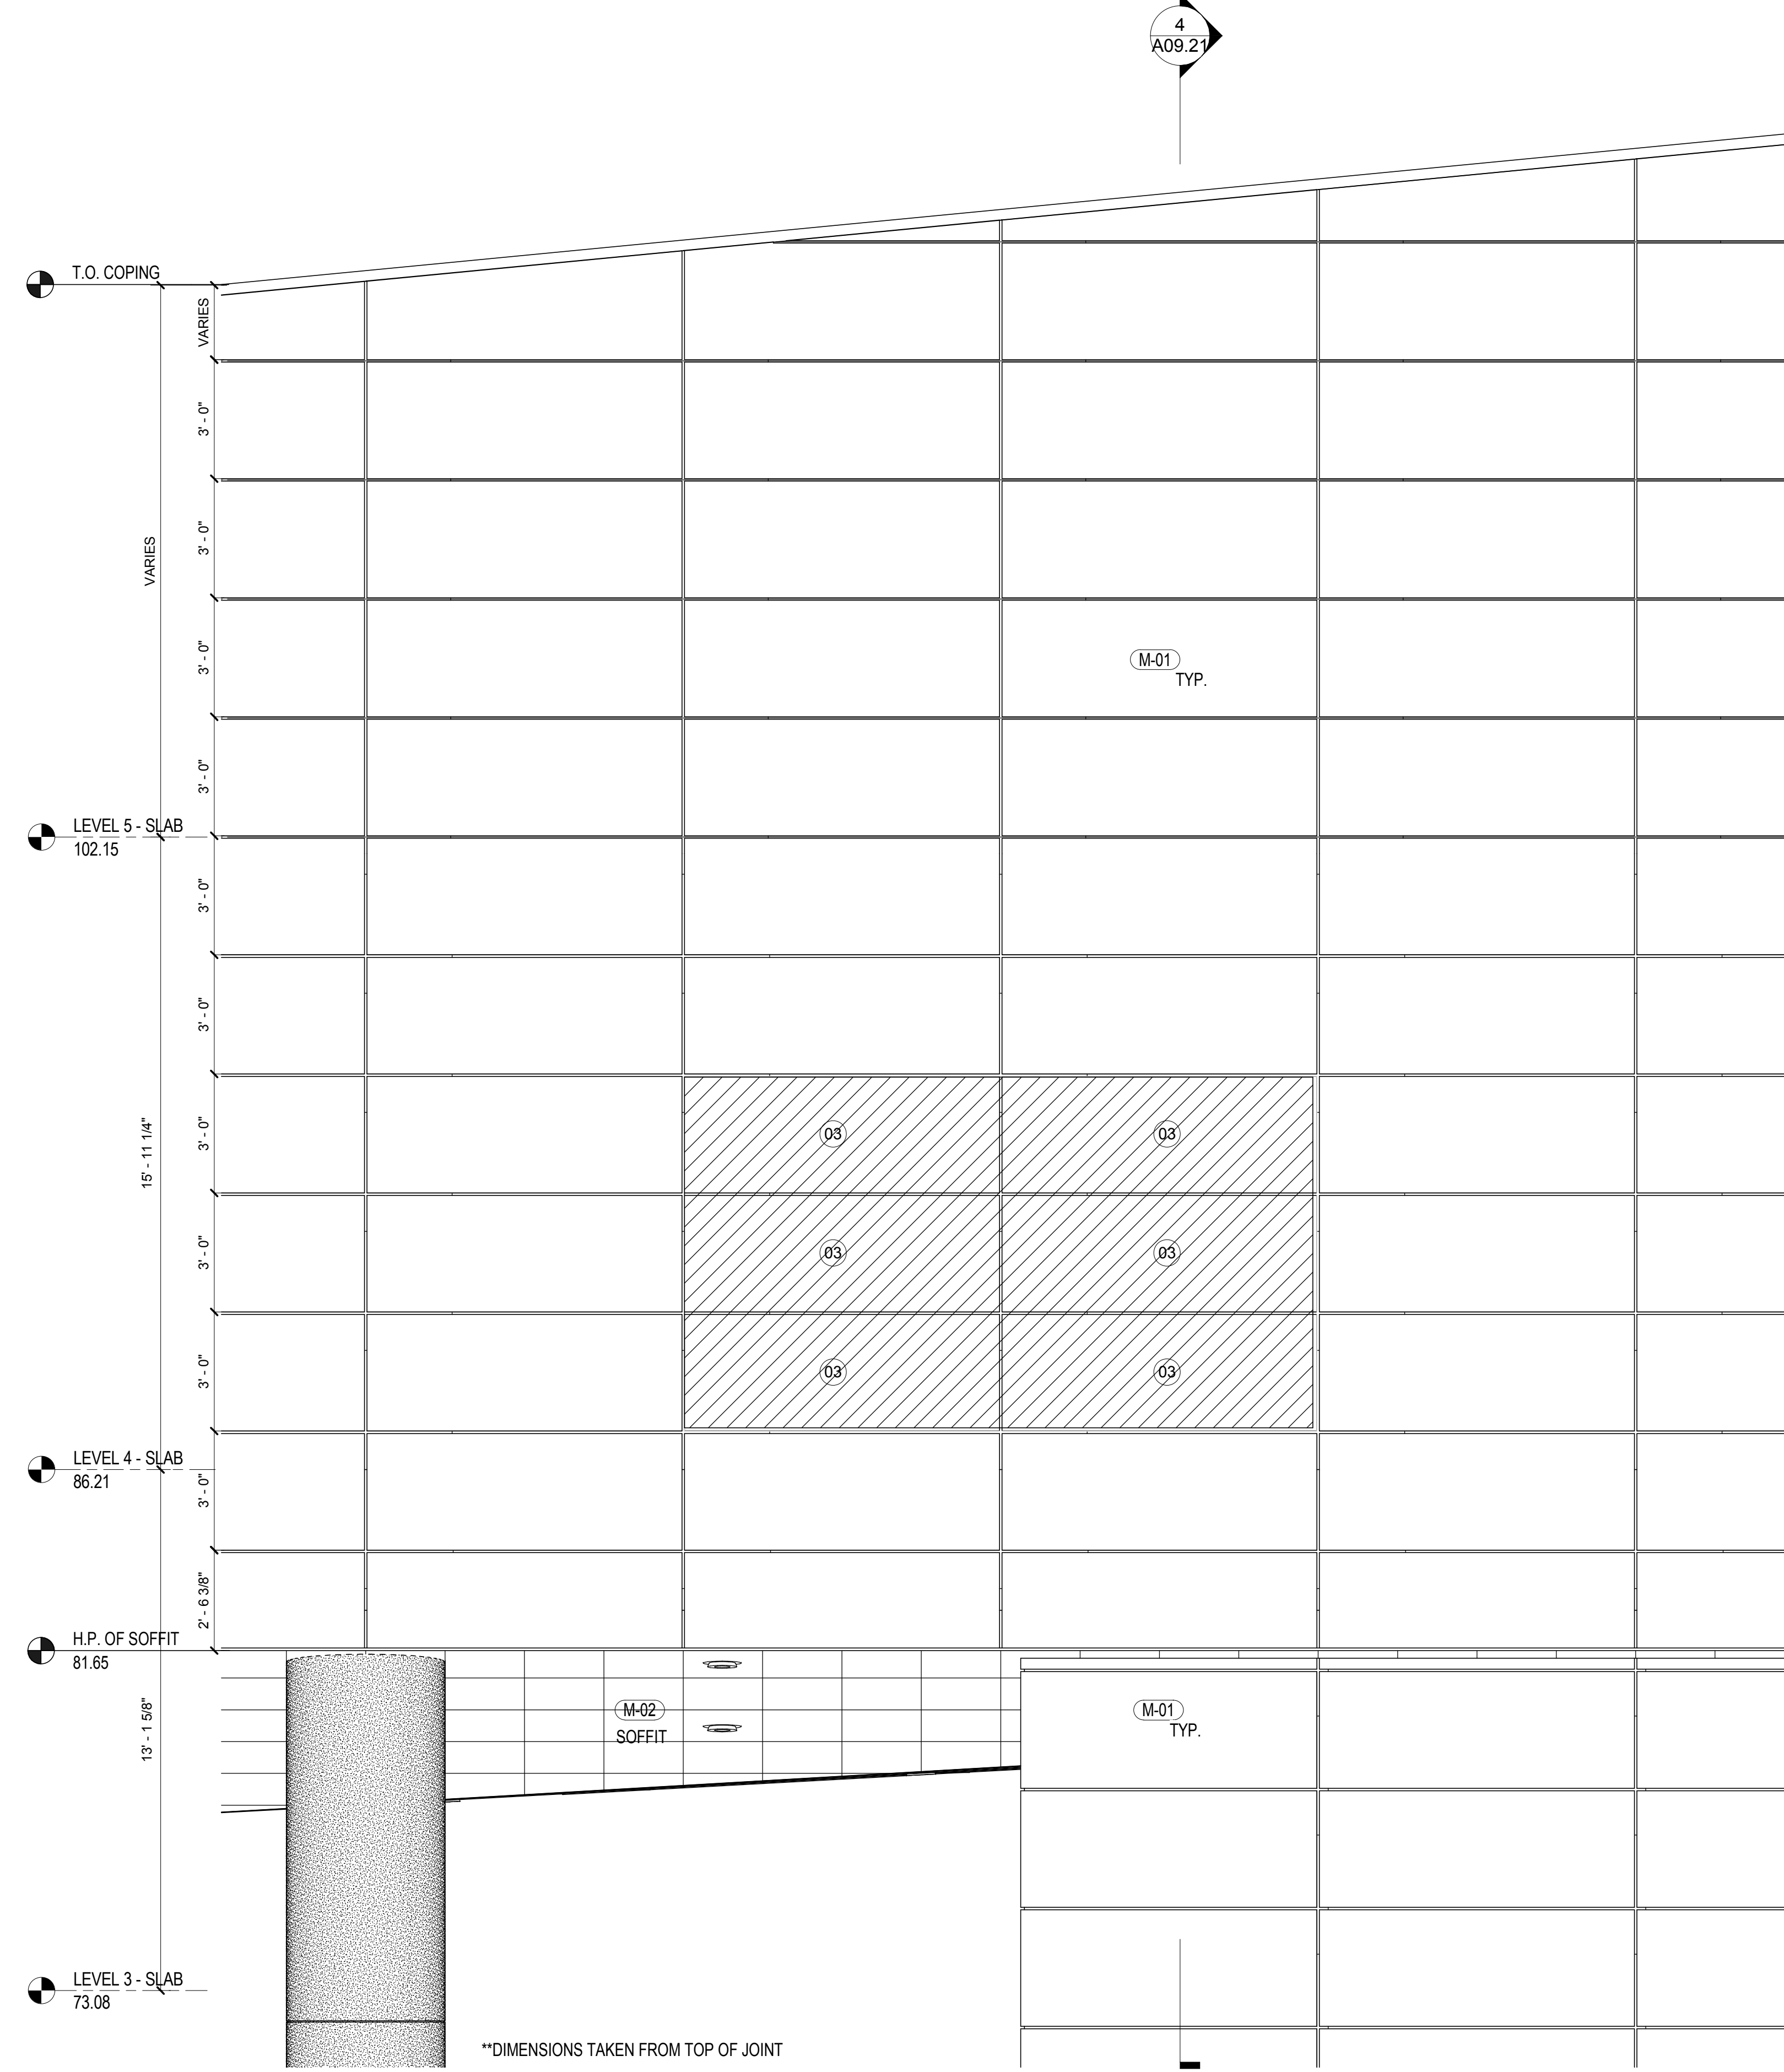

WALL TYPE A.1 - ELEVATION

SCALE: 3/8" = 1'-0"


A09.03

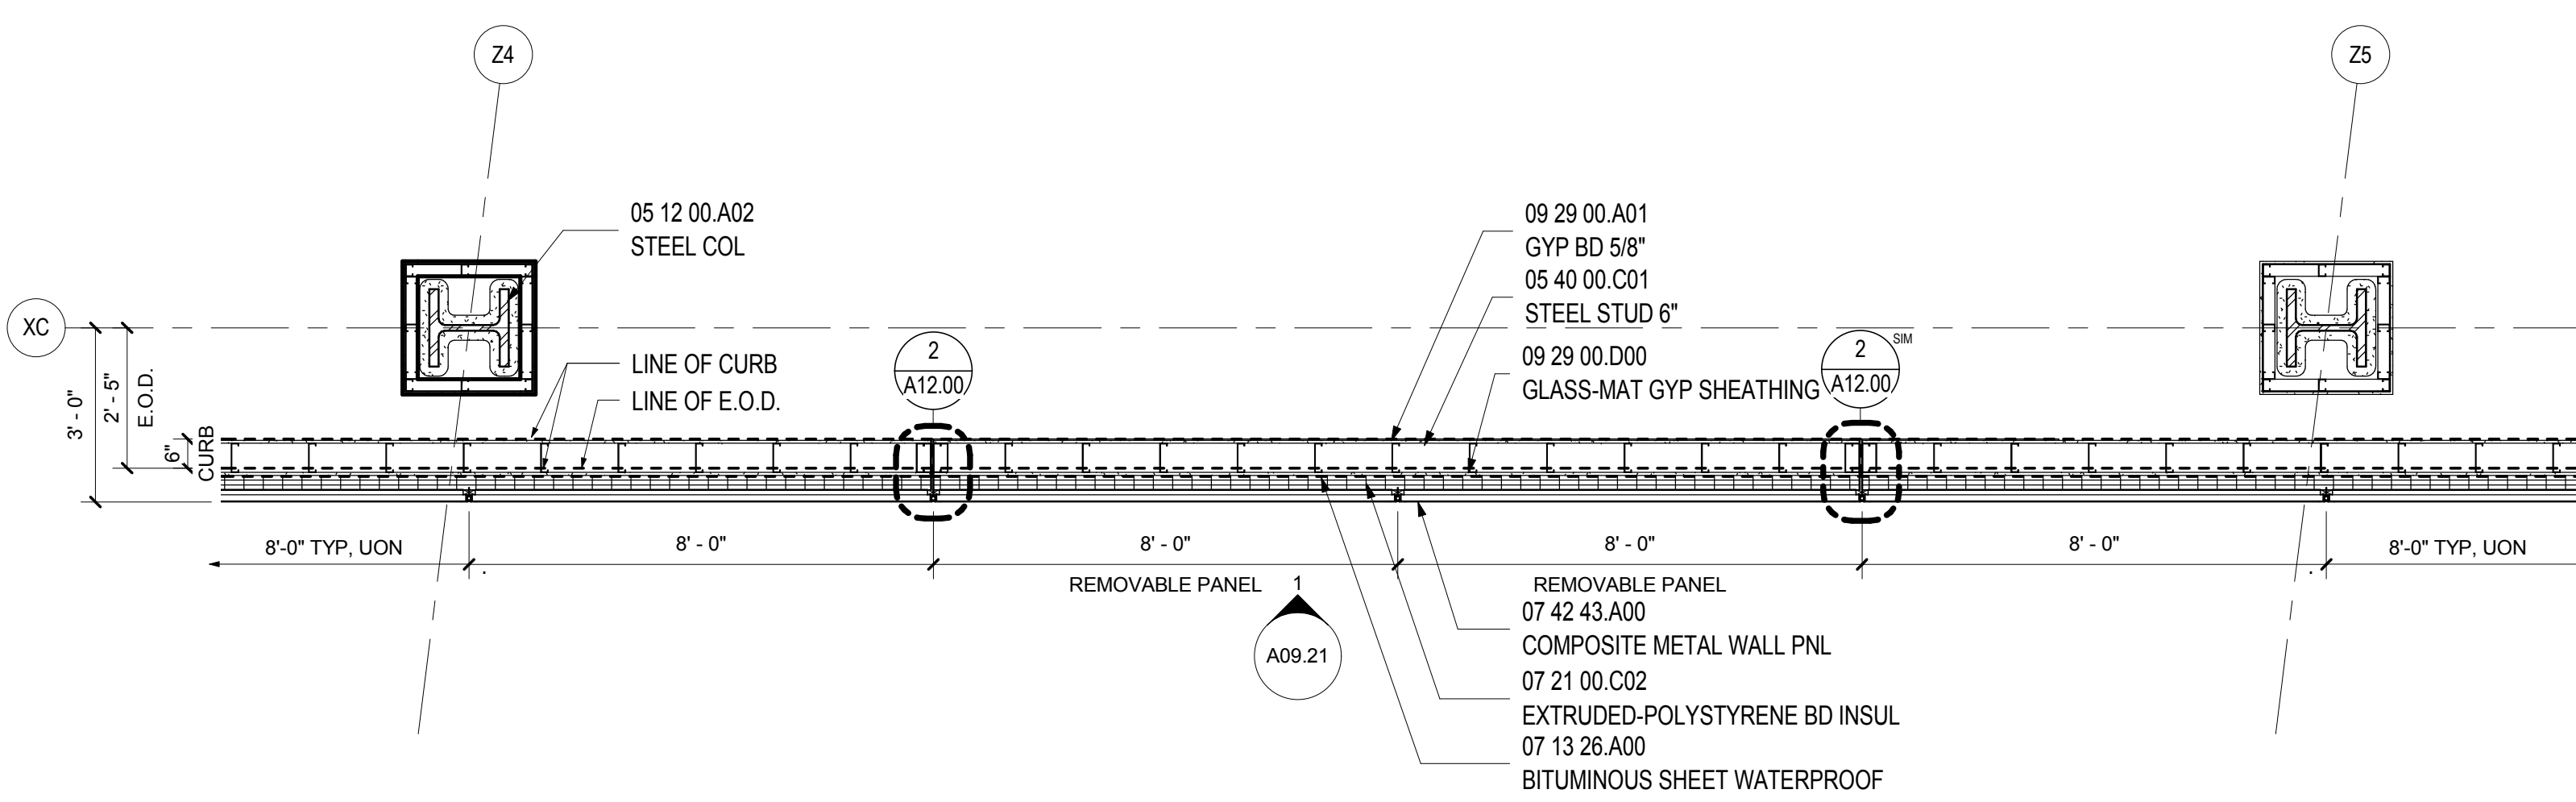

WALL TYPE A.1 PLAN LEVEL 4

SCALE: 3/8" = 1'-0"


A02.04.04

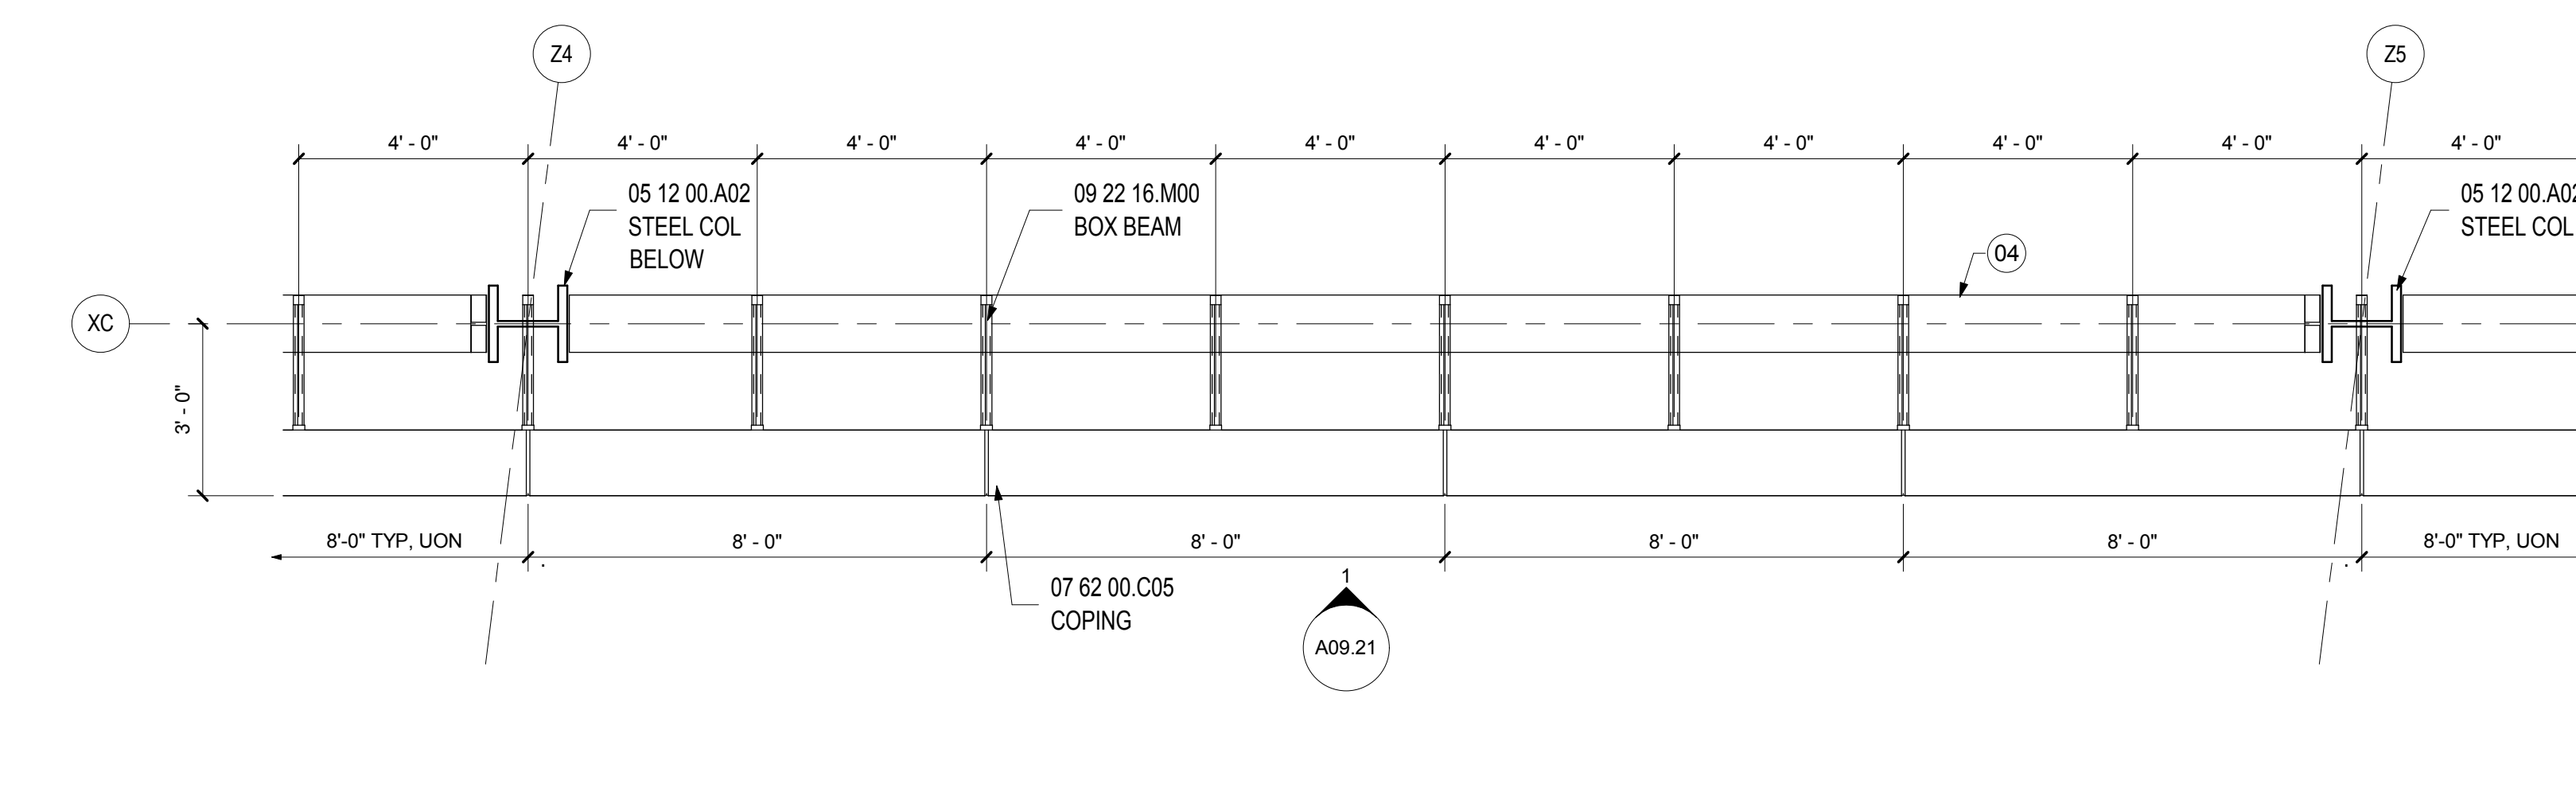

WALL TYPE A.1 PLAN ROOF

SCALE: 3/8" = 1'-0"


A02.RP.04

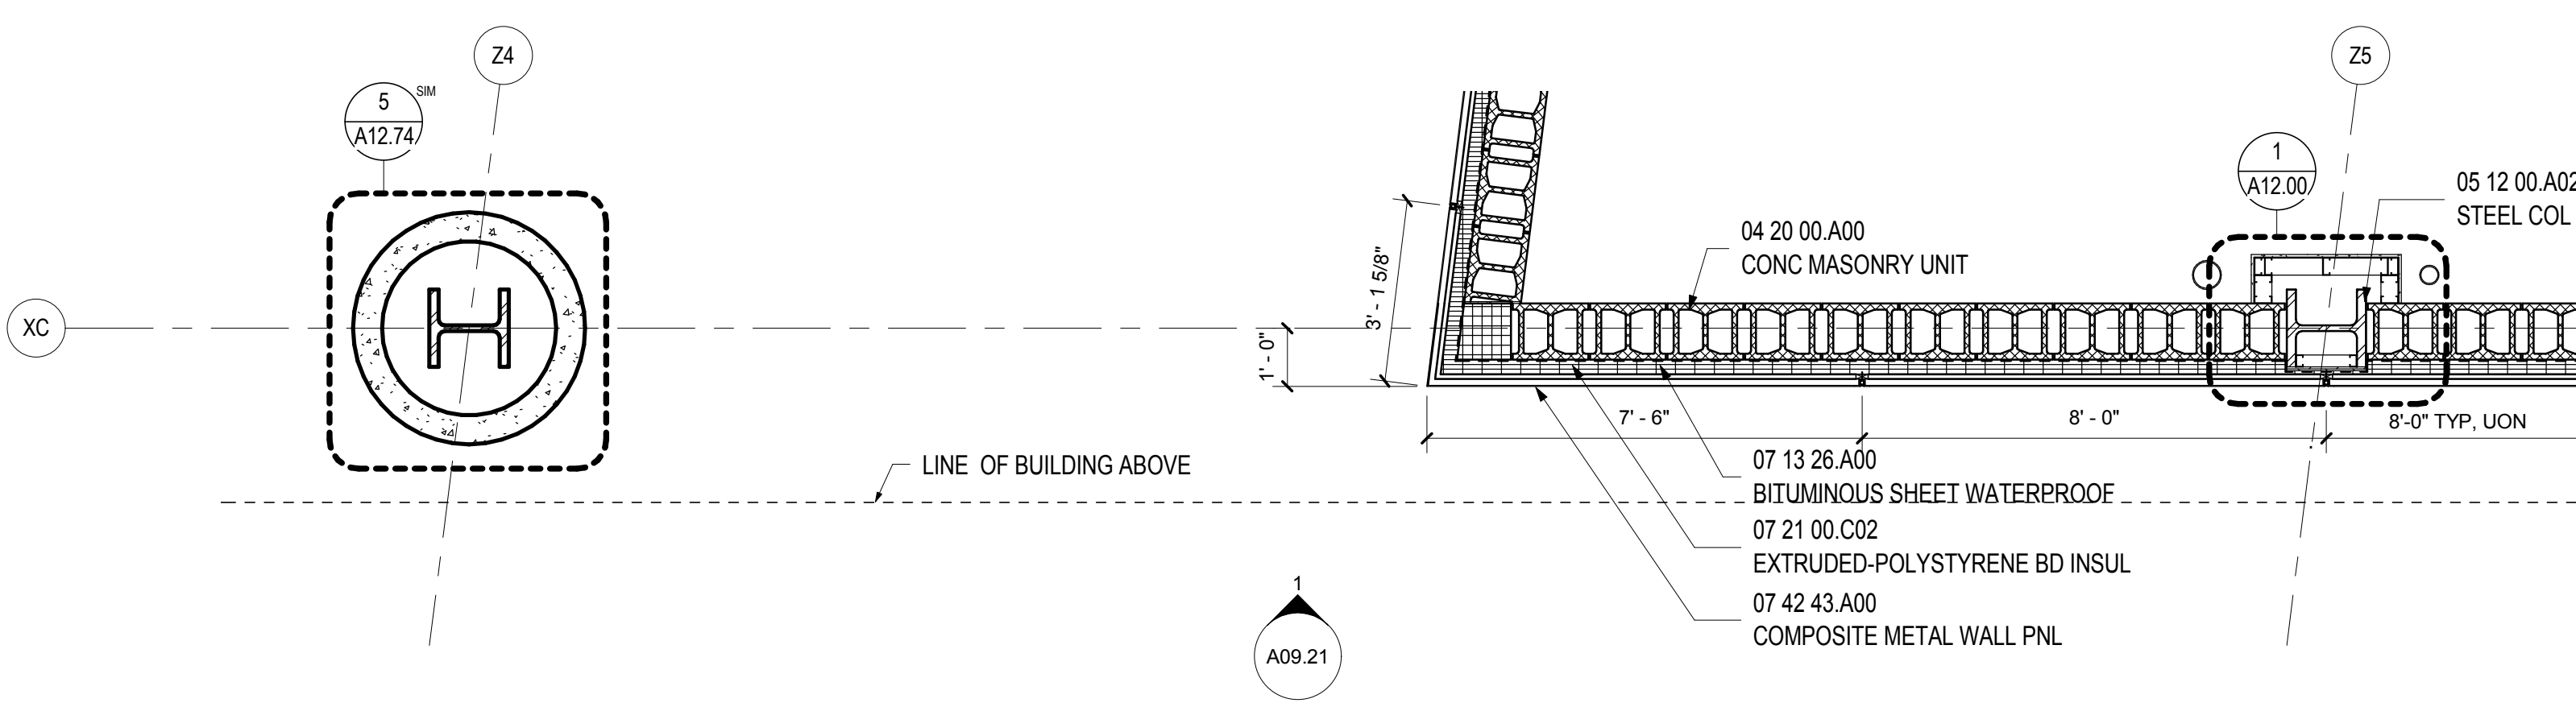

WALL TYPE A.1 PLAN LEVEL 2

SCALE: 3/8" = 1'-0"

A02.02.03

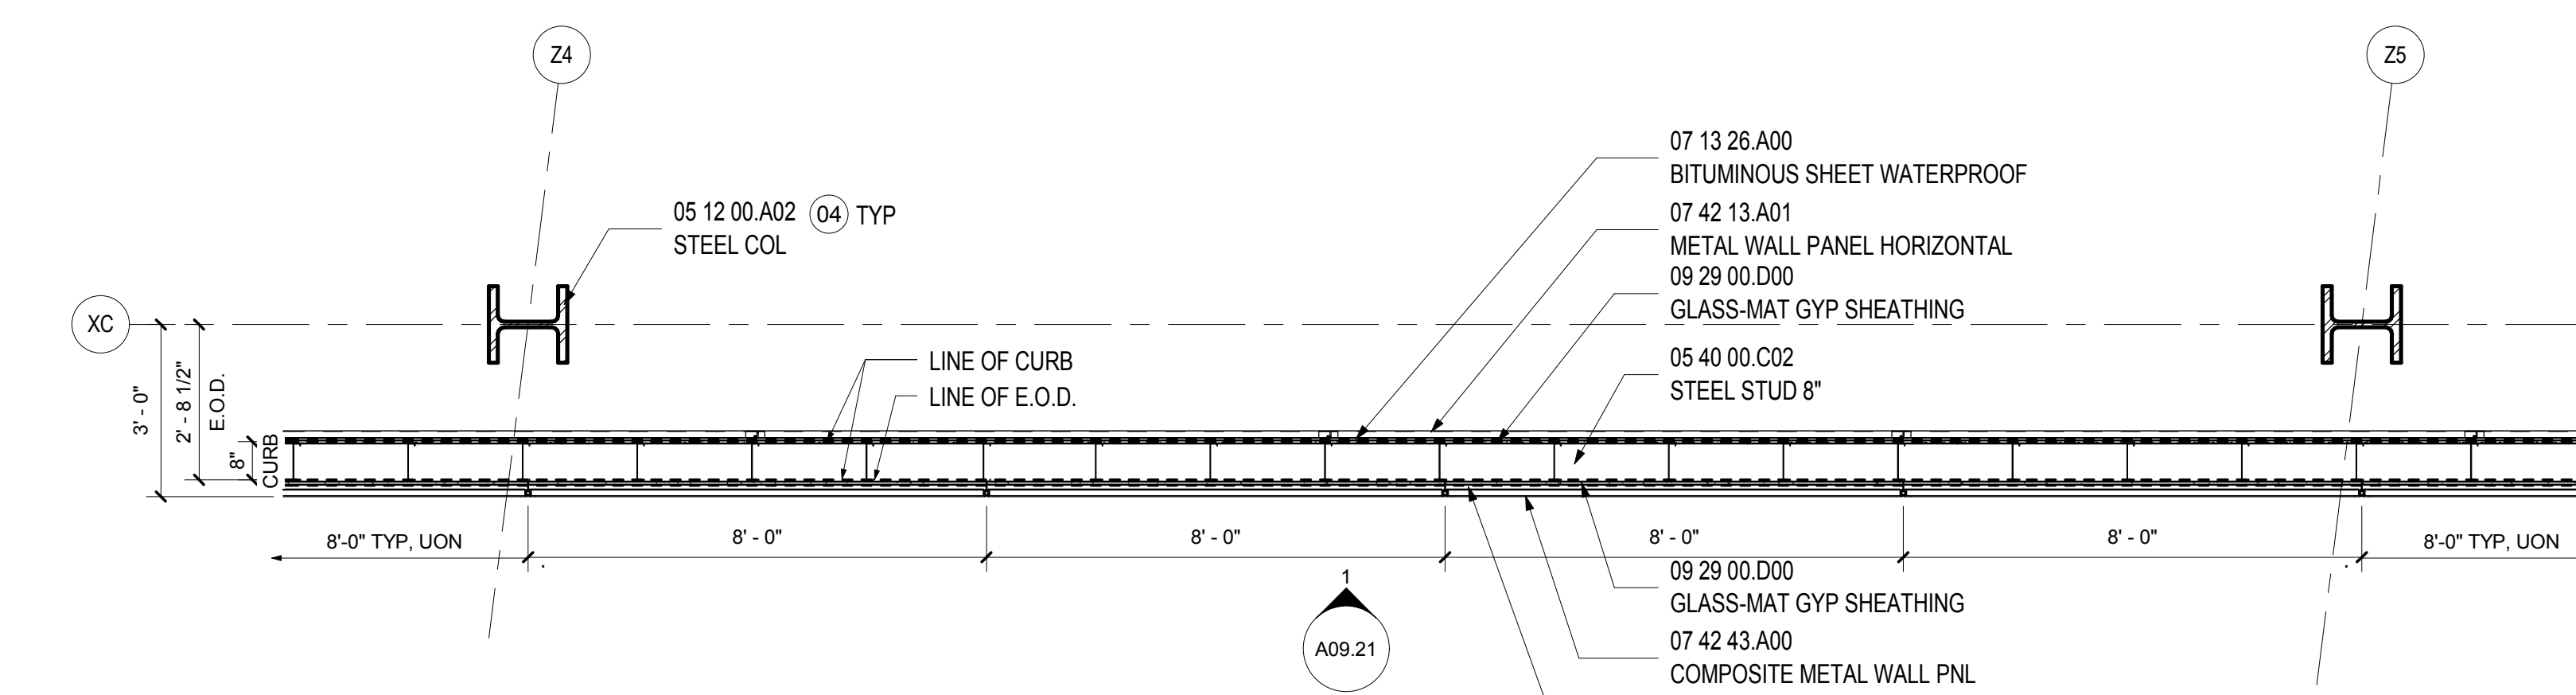

WALL TYPE A.1 PLAN LEVEL 5

SCALE: 3/8" = 1'-0"

A02.05.04

SHEET NOTES

- 01 FACADE BRANDING GRAPHICS. BACK LIT EXTRUDED PIN MOUNTED LETTERING. RE: A07 SERIES FOR MORE INFORMATION.
- 02 FACADE BRANDING GRAPHICS. INTERNALLY ILLUMINATED. RE: A07 SERIES FOR MORE INFORMATION.
- 03 AREA OF REMOVABLE METAL PANELS FOR ACCESS TO CHILLERS.
- 04 EXPOSED STEEL TO BE GLAVANIZED
- 05 LINE OF GYPSUM BOARD LEDGE BELOW

Portland International Jetport


1001 Westbrook Street  
Portland, Maine 04102

Gensler

2020 K Street, Northwest  
Suite 200  
Washington DC 20006  
Telephone 202.721.5200  
Facsimile 202.872.8587

Issue	Date & Issue Description	By	Check
01	12/01/08		
02	01/23/09		
03	10/26/09		

Seal/Signature

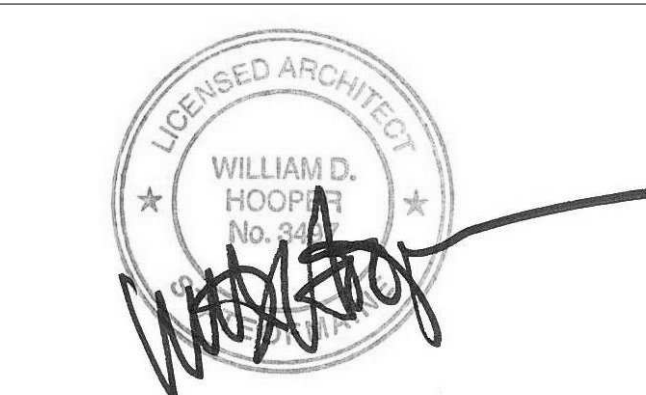

Project Name  
PJM Terminal Enhancement

Project Number  
09-6395-000

Description  
WALL TYPE A.1

Scale  
3/8" = 1'-0"

A09.21

© 2009 Gensler