


WALL TYPE D.4 - SECTION

SCALE: 3/8" = 1'-0"


A09.53

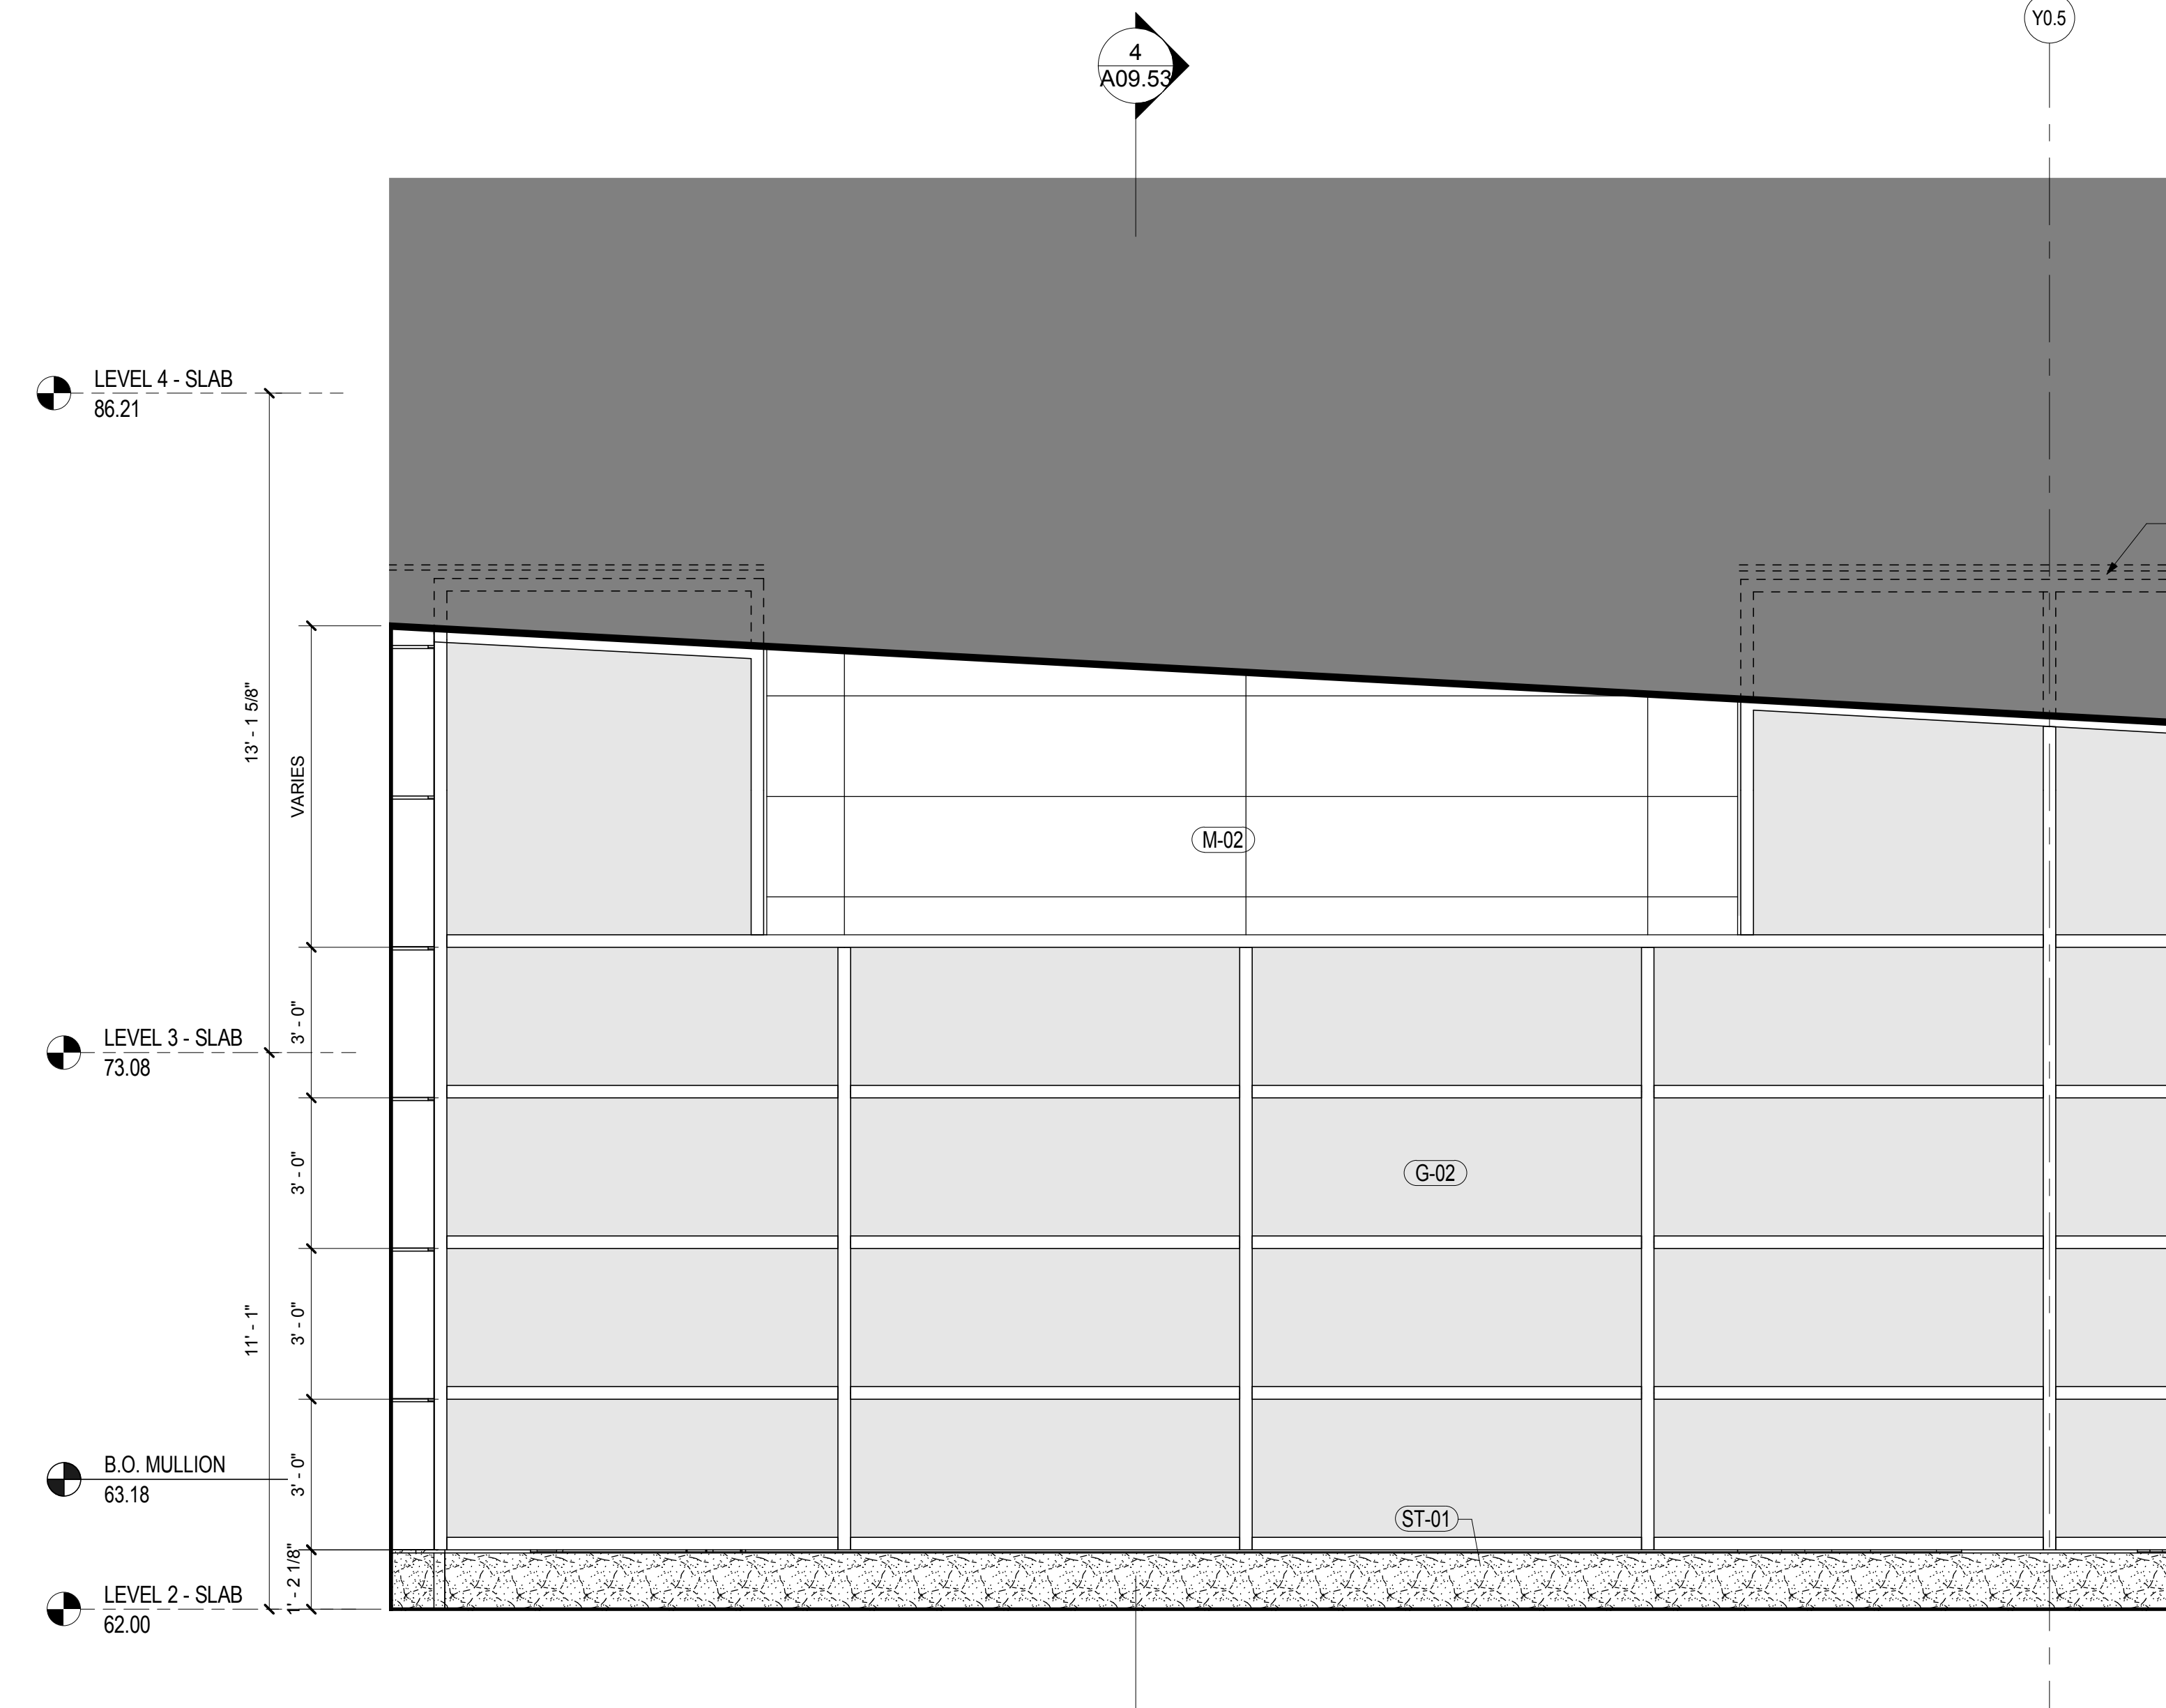

WALL TYPE D.4 - ELEVATION

SCALE: 3/8" = 1'-0"


A09.03

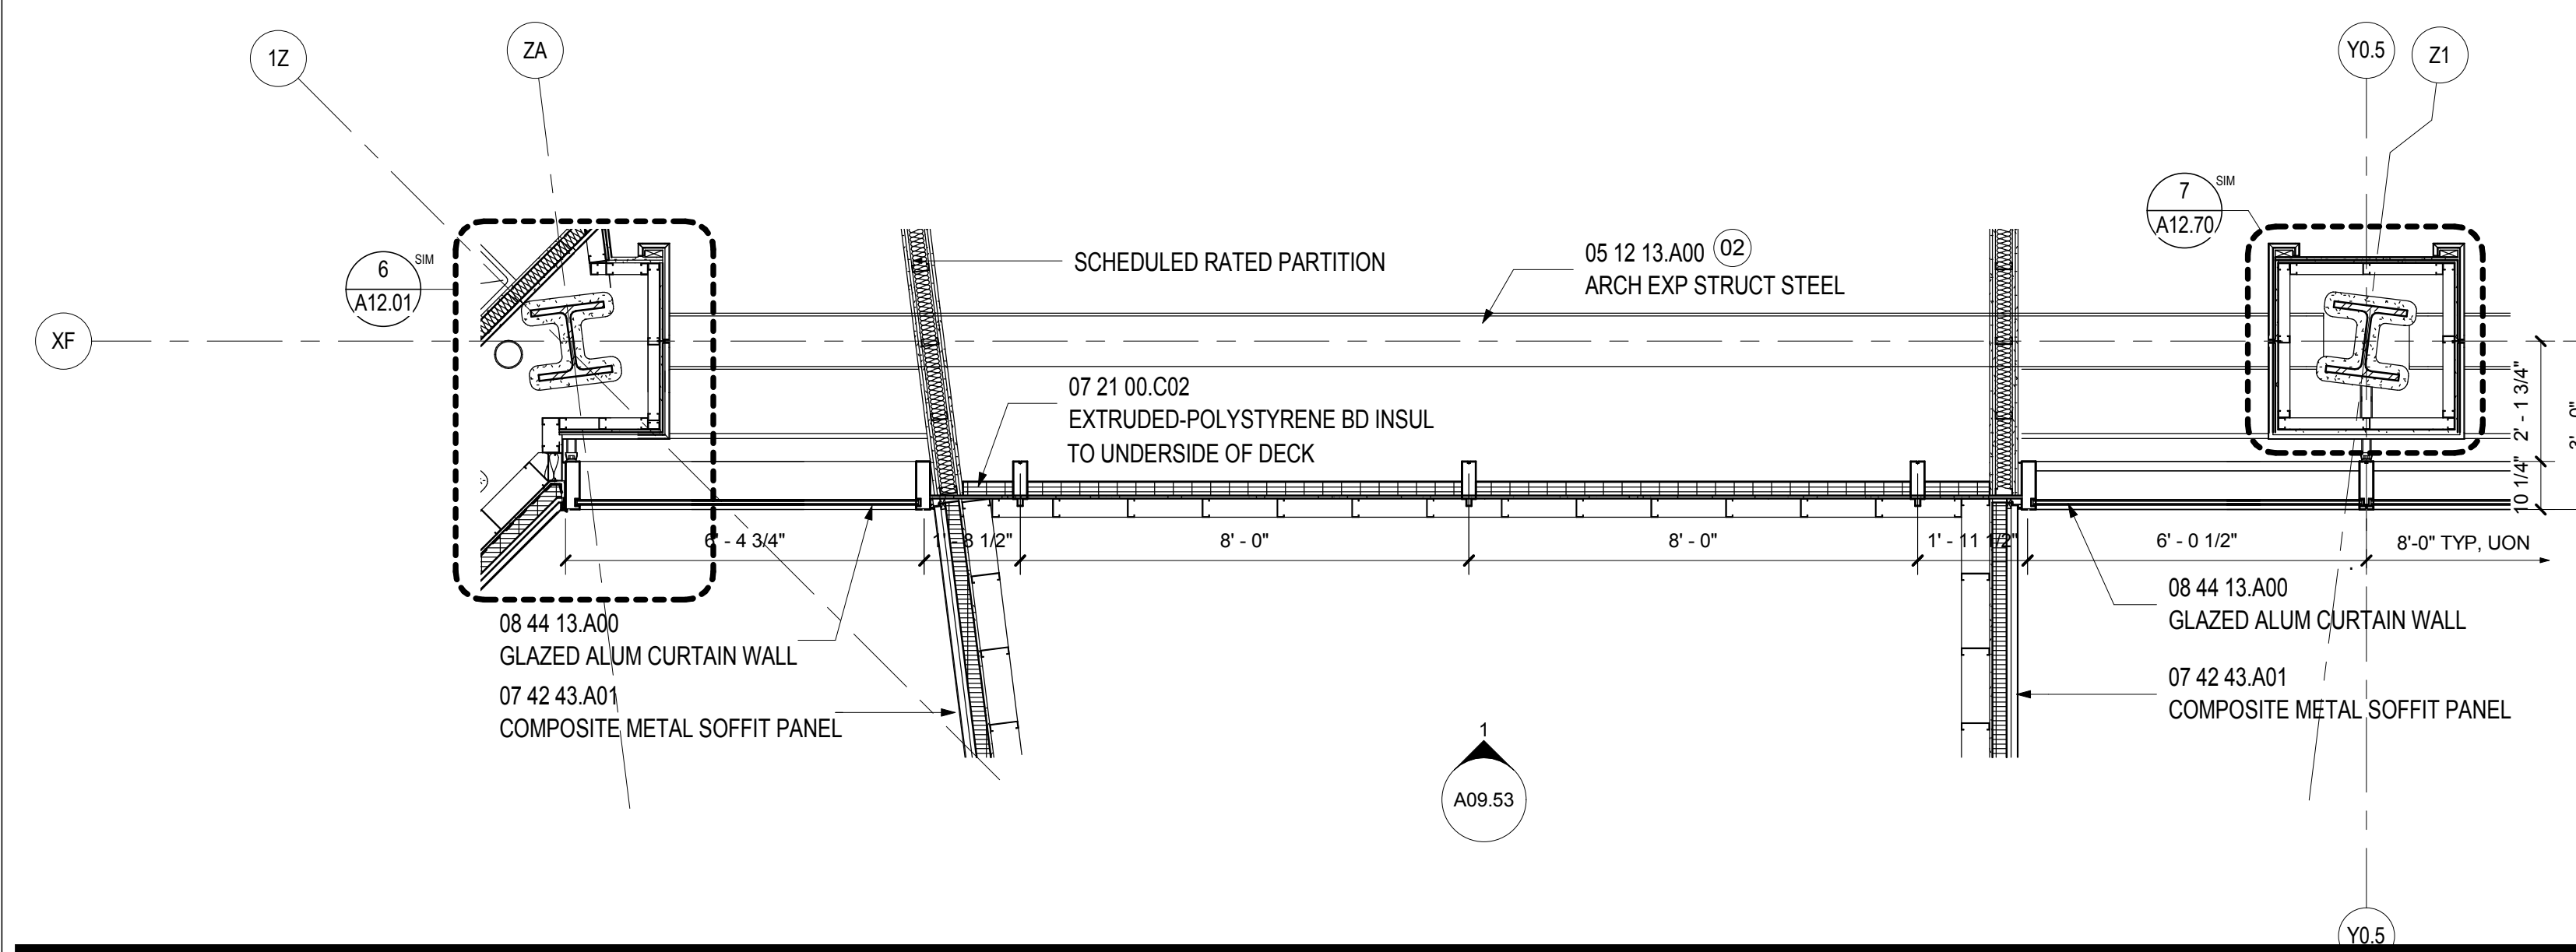

WALL TYPE D.4 - PLAN LEVEL 3

SCALE: 3/8" = 1'-0"

A02.03.02

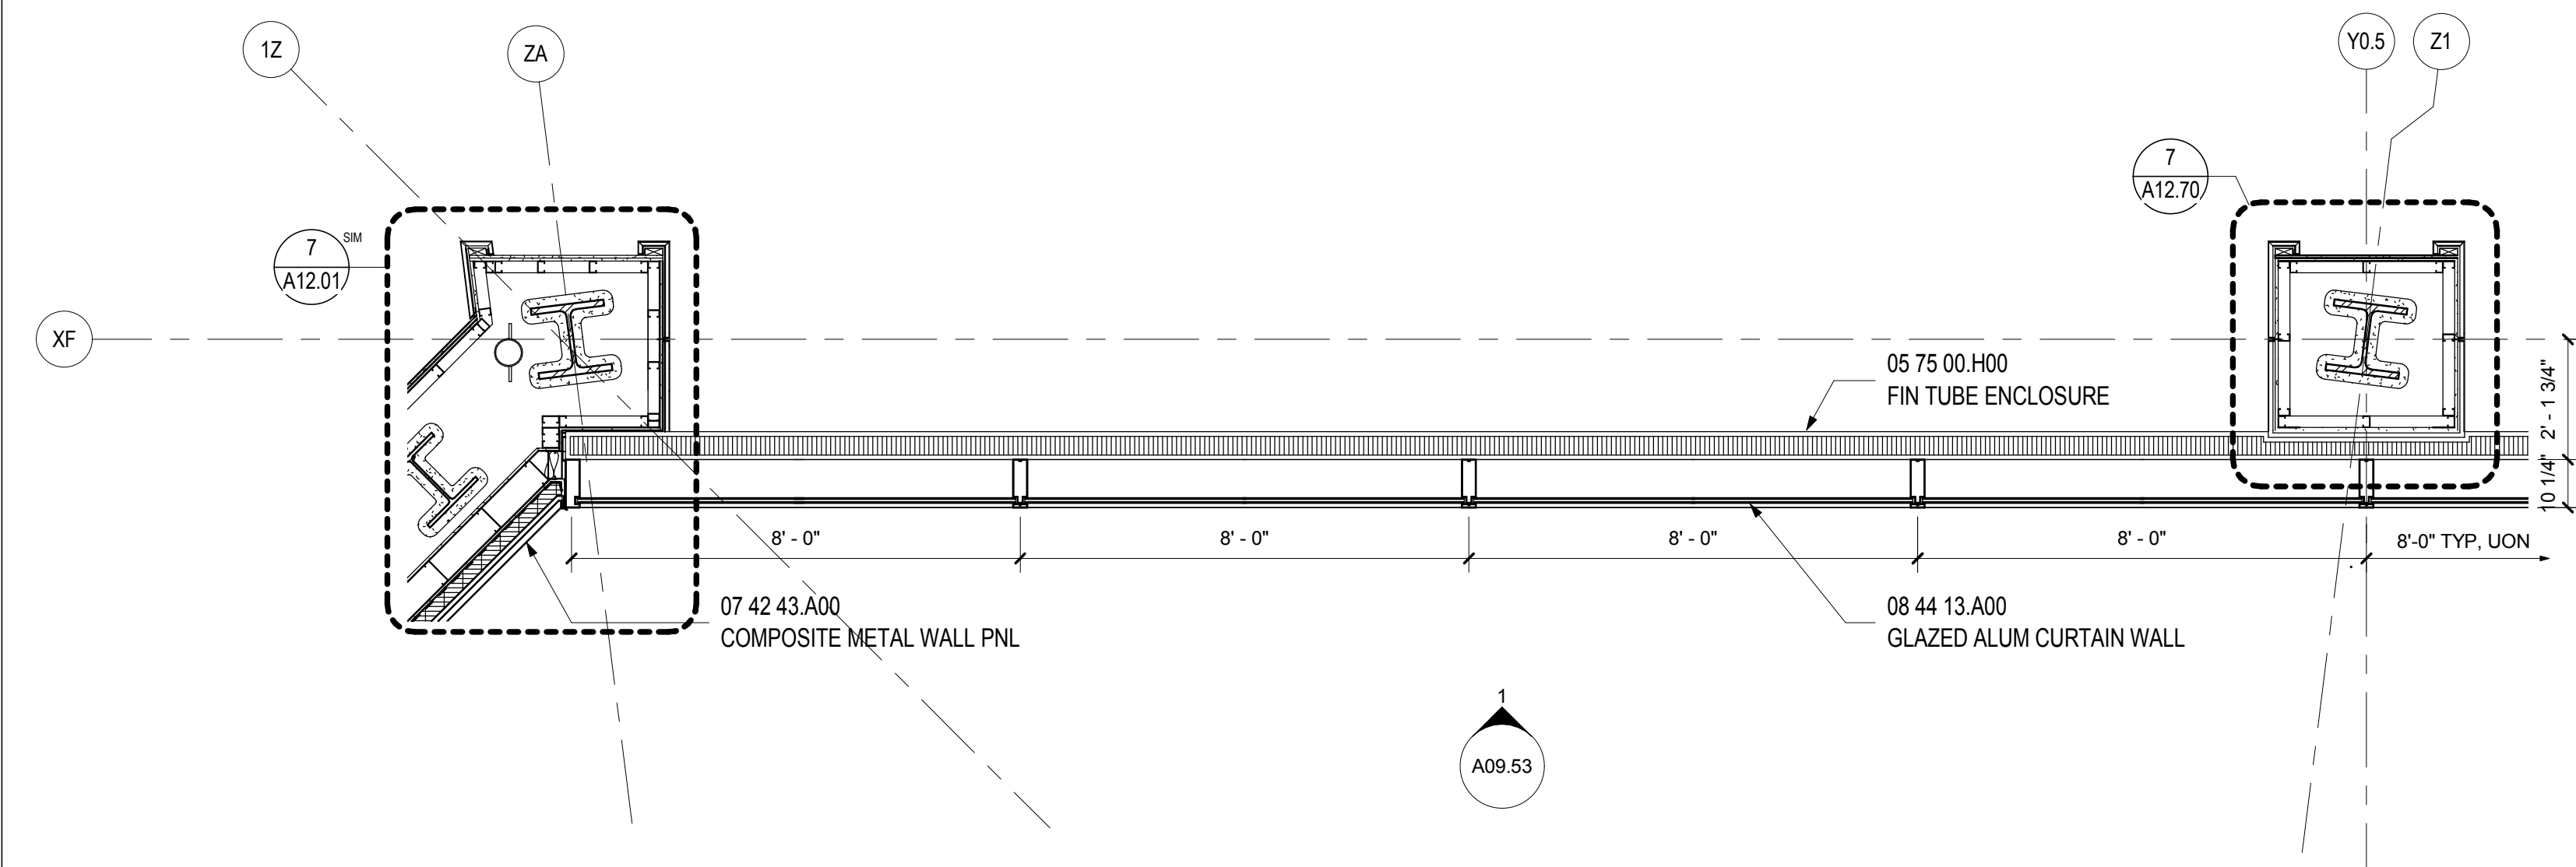

WALL TYPE D.4 - PLAN LEVEL 2

SCALE: 3/8" = 1'-0"

A02.02.03

SHEET NOTES

- 01 LINE OF CANOPY BEYOND
- 02 EXPOSED STEEL TO RECEIVE INTUMESCENT FIRE-RESISTANT COATING & FINISHES AS SCHEDULED
- 03 PROVIDE 1 1/2" SLAB DEPRESSION FOR INSTALLATION OF REVOLVING DOOR AND WALK OFF MAT. RE: A02.02.05 AND STRUCTURAL DRAWINGS FOR EXTENT.
- 04 PROVIDE METAL INFILL AT INTERSECTION.
- 05 LINE OF EXTENDED VERTICAL MULLIONS FOR ATTACHMENT TO BEAM.


Portland International Jetport

1001 Westbrook Street
Portland, Maine 04102

Gensler
2020 K Street, Northwest
Suite 200
Washington DC 20006
Telephone 202.721.5200
Facsimile 202.872.8587

Issue	Date & Issue Description	By	Check
01	12/01/09		
02	01/23/09		
03	10/26/09		

Seal/Signature

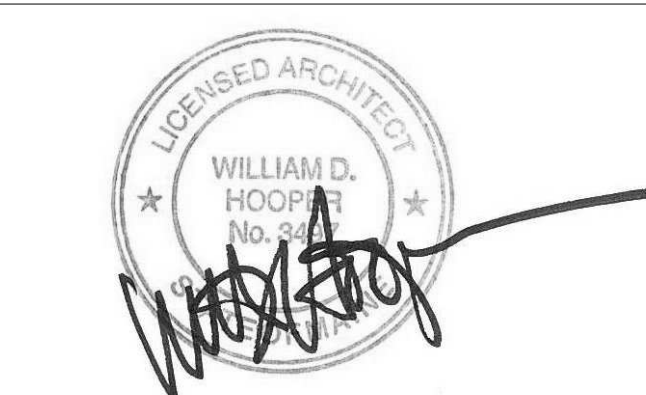

Project Name
PWM Terminal Enhancement

Project Number
09 6395.000

Description
WALL TYPE D.4

Scale
3/8" = 1'-0"

A09.53

© 2009 Gensler