



SHEET NOTES

**Portland International
Jetport**
1001 Westbrook Street
Portland, Maine 04102


Gensler
2020 K Street, Northwest
Suite 200
Washington DC 20006
Telephone 202.721.5200
Facsimile 202.872.8587

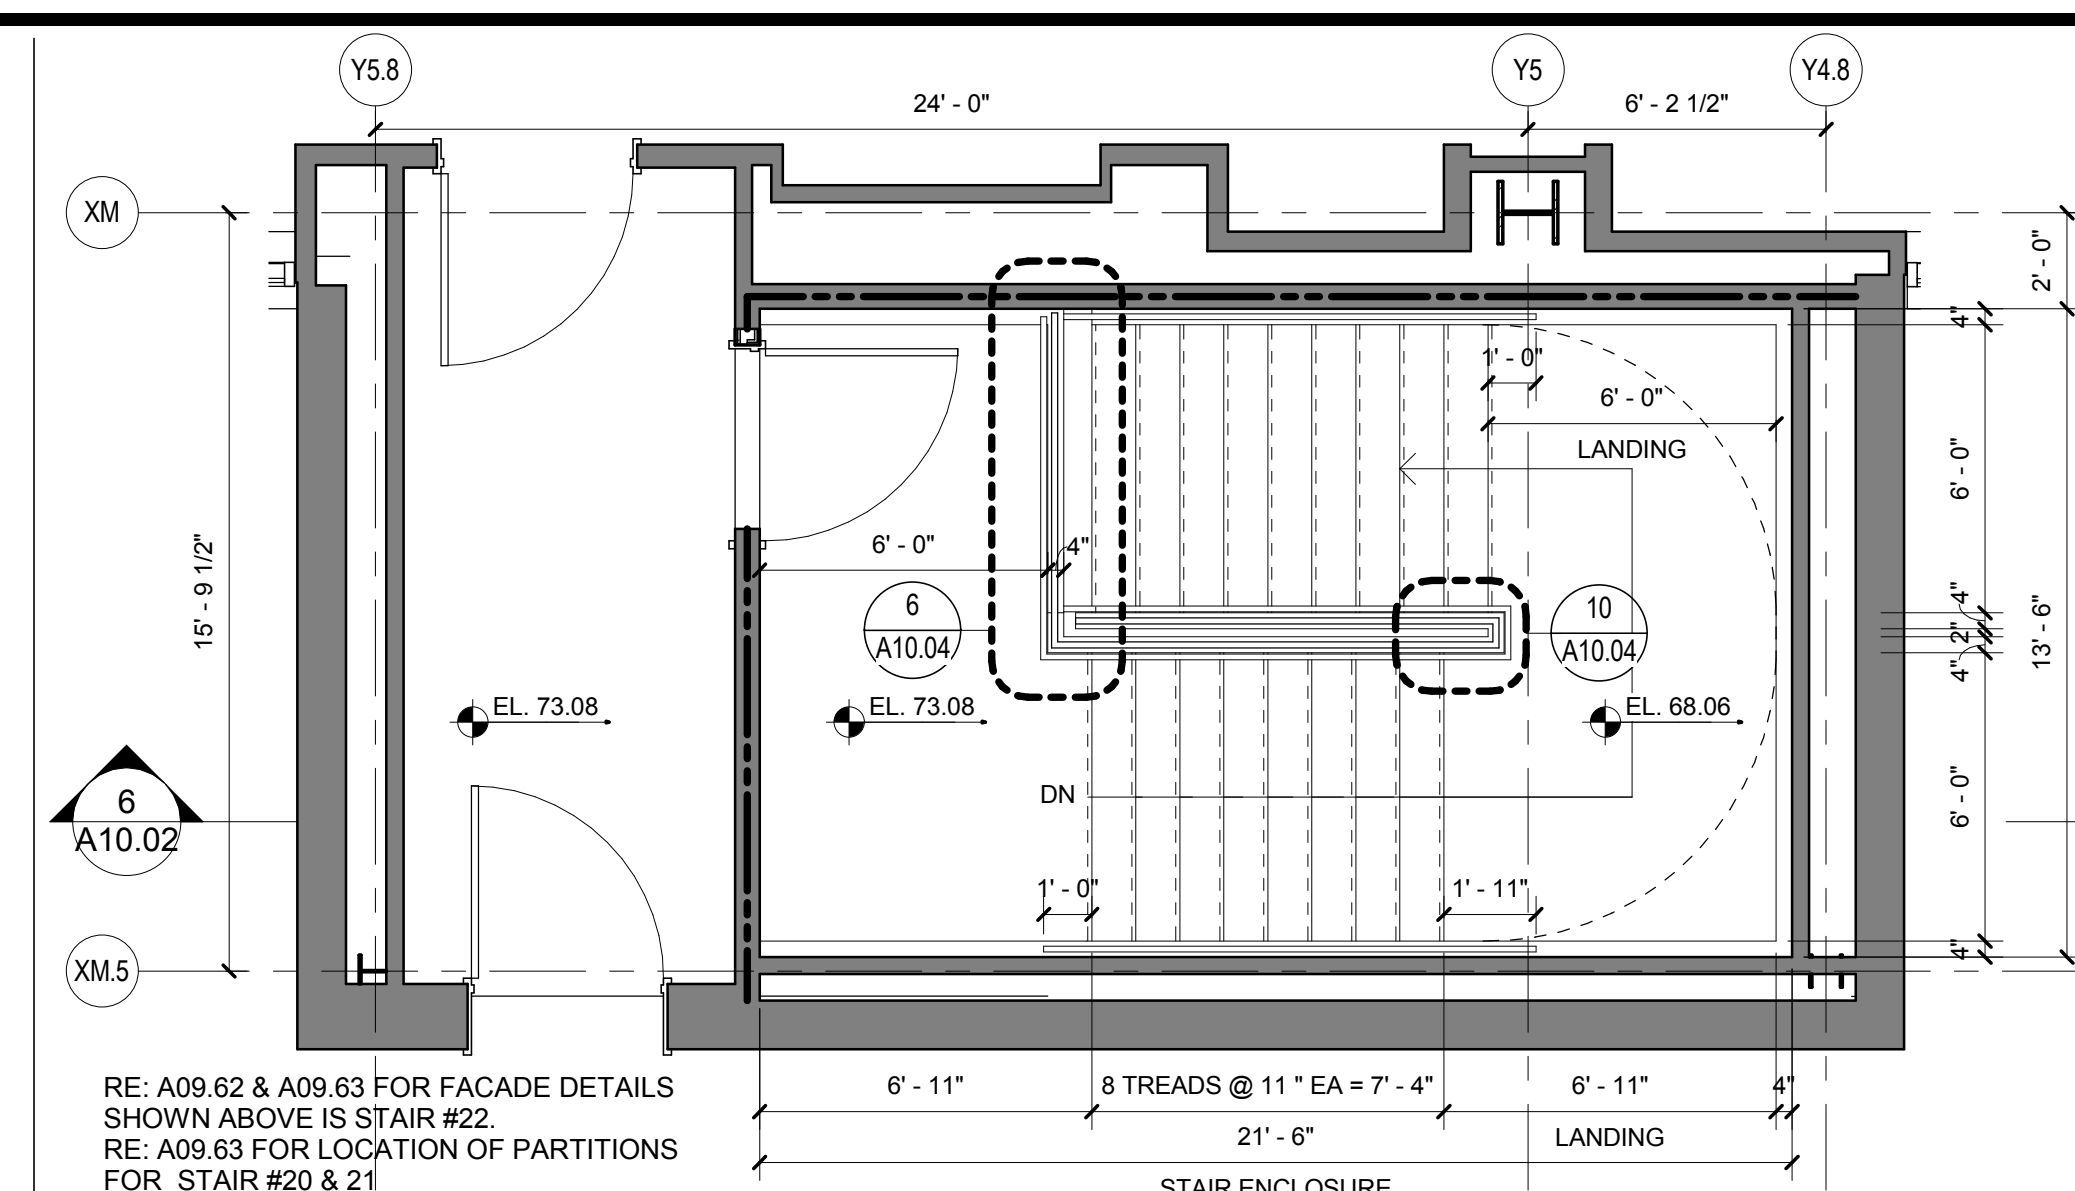


STAIR #20-22 - PLAN LEVEL 3
SCALE: 1/4" = 1'-0"

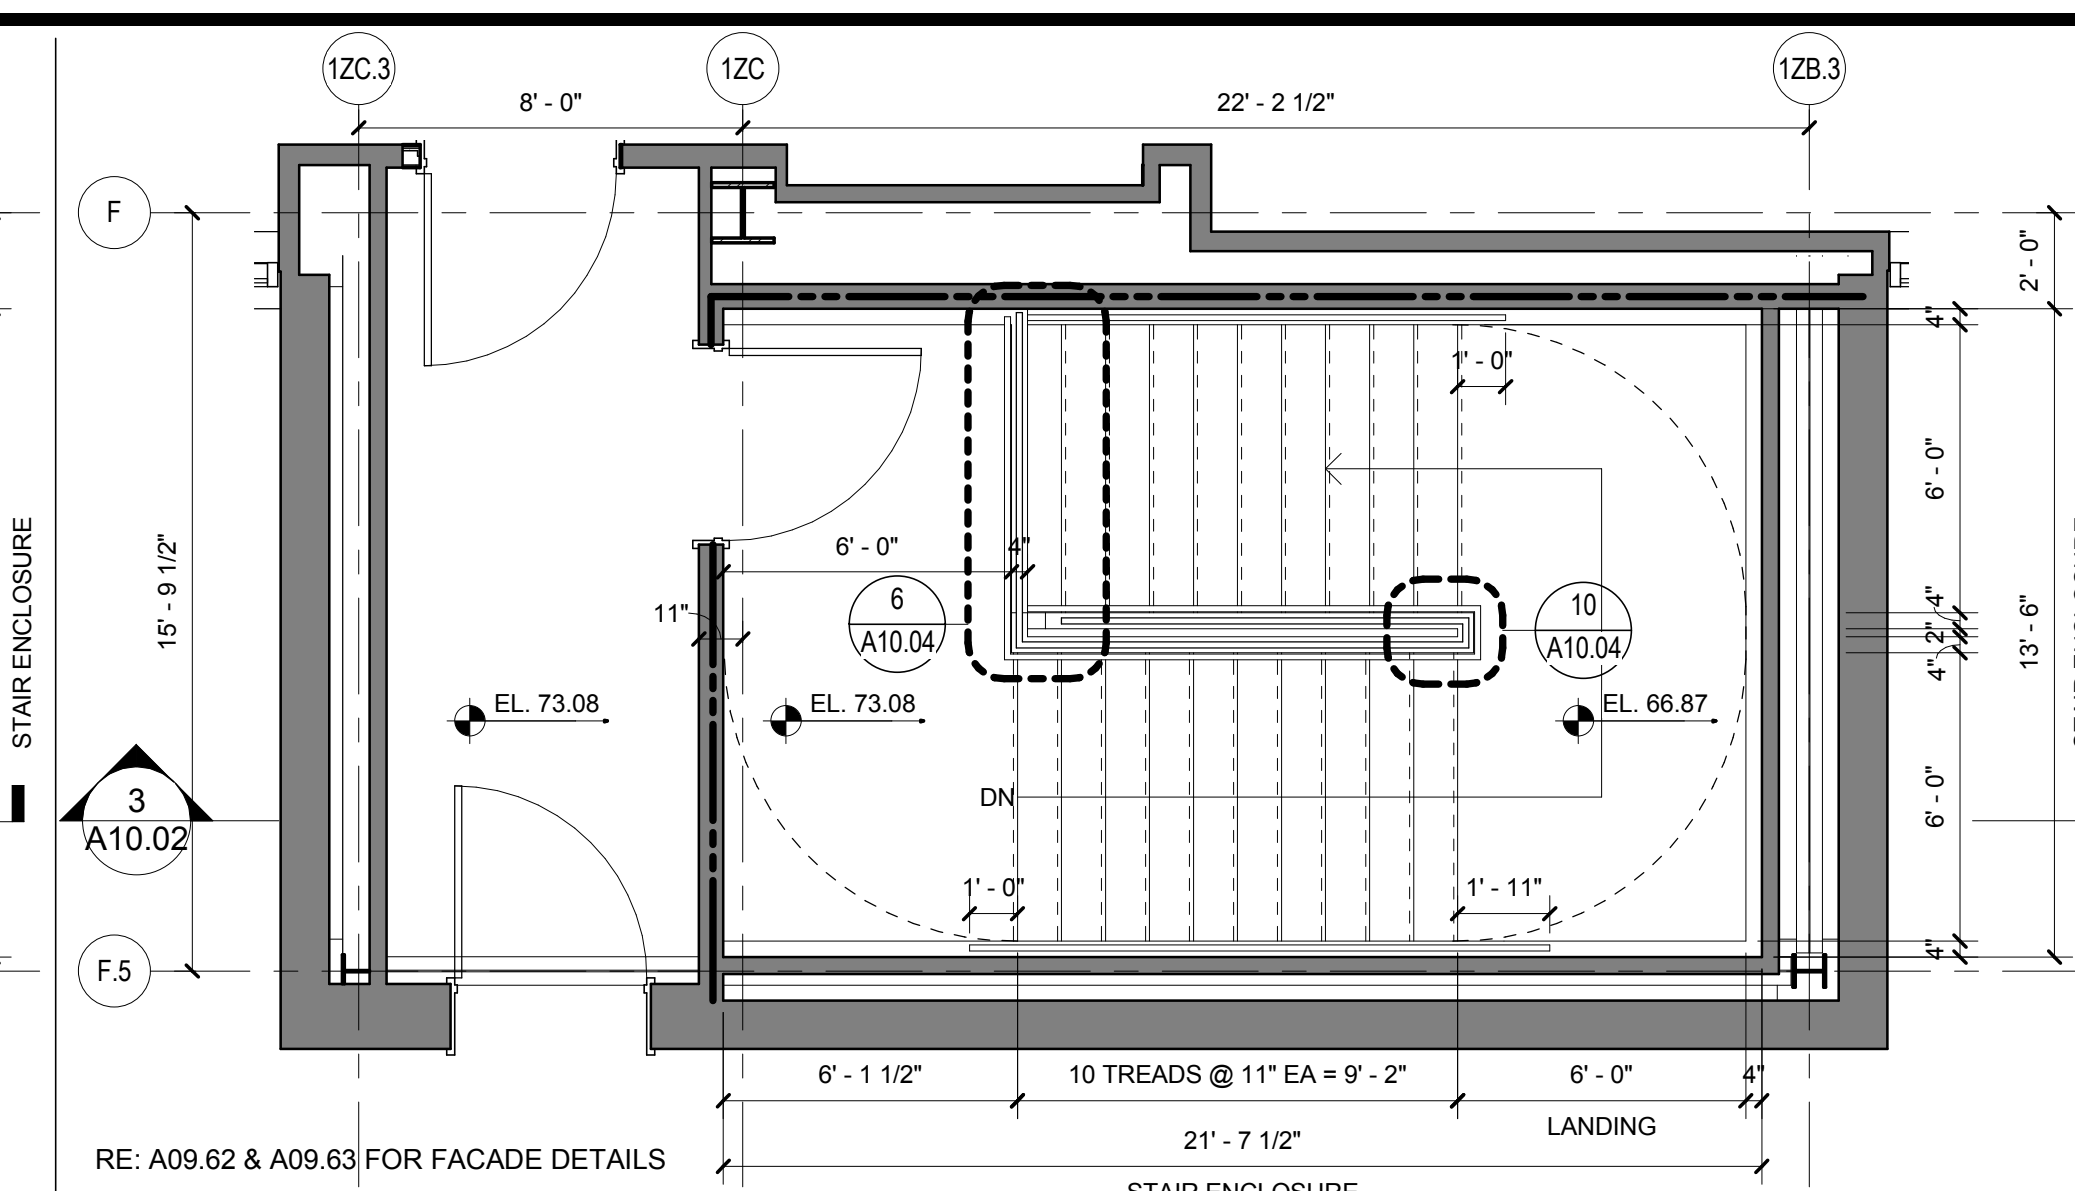


STAIR #19 - PLAN LEVEL 3
SCALE: 1/4" = 1'-0"

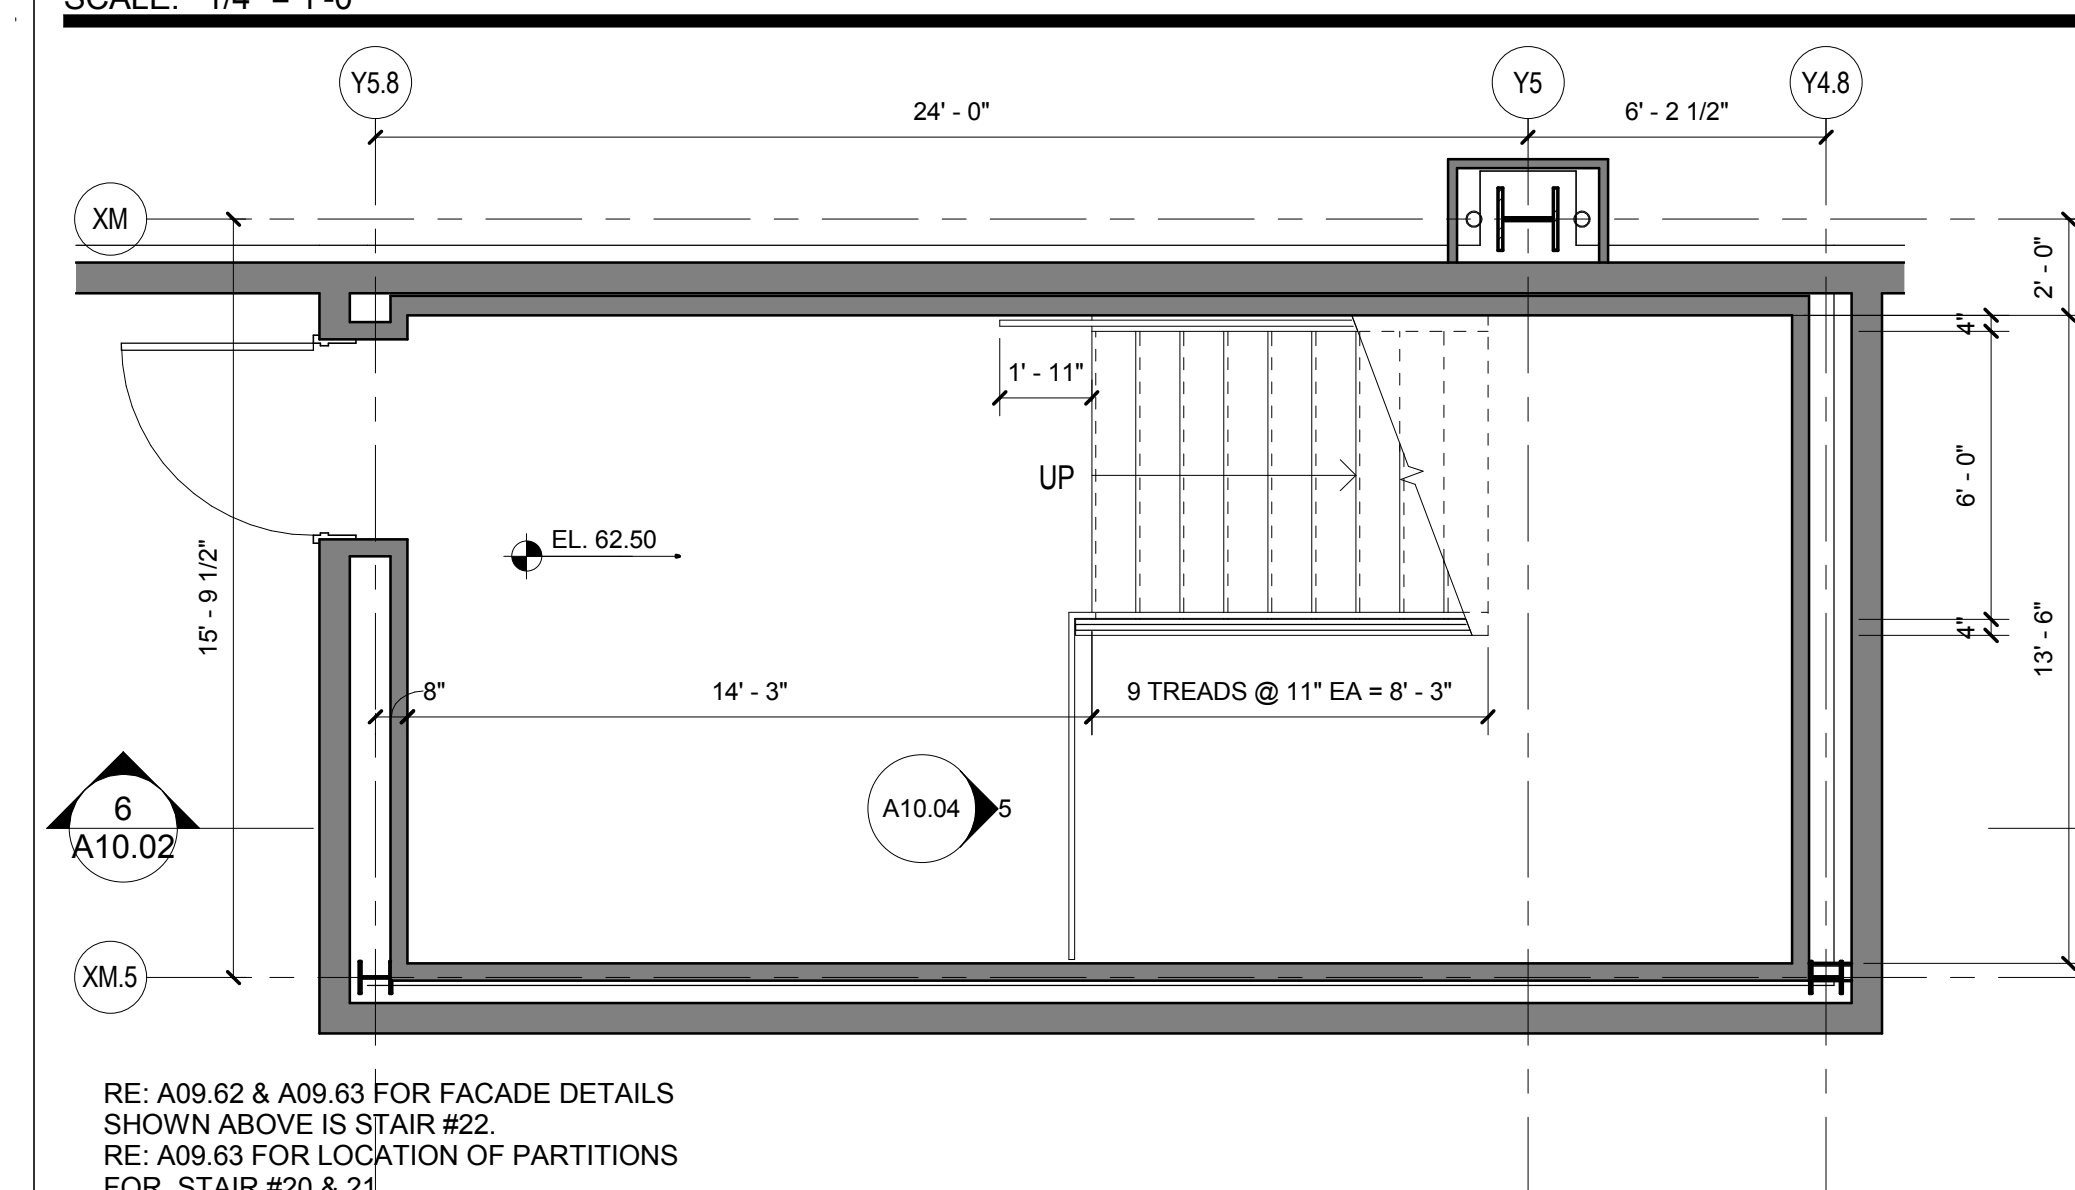


STAIR #20-22 - PLAN LEVEL 2
SCALE: 1/4" = 1'-0"

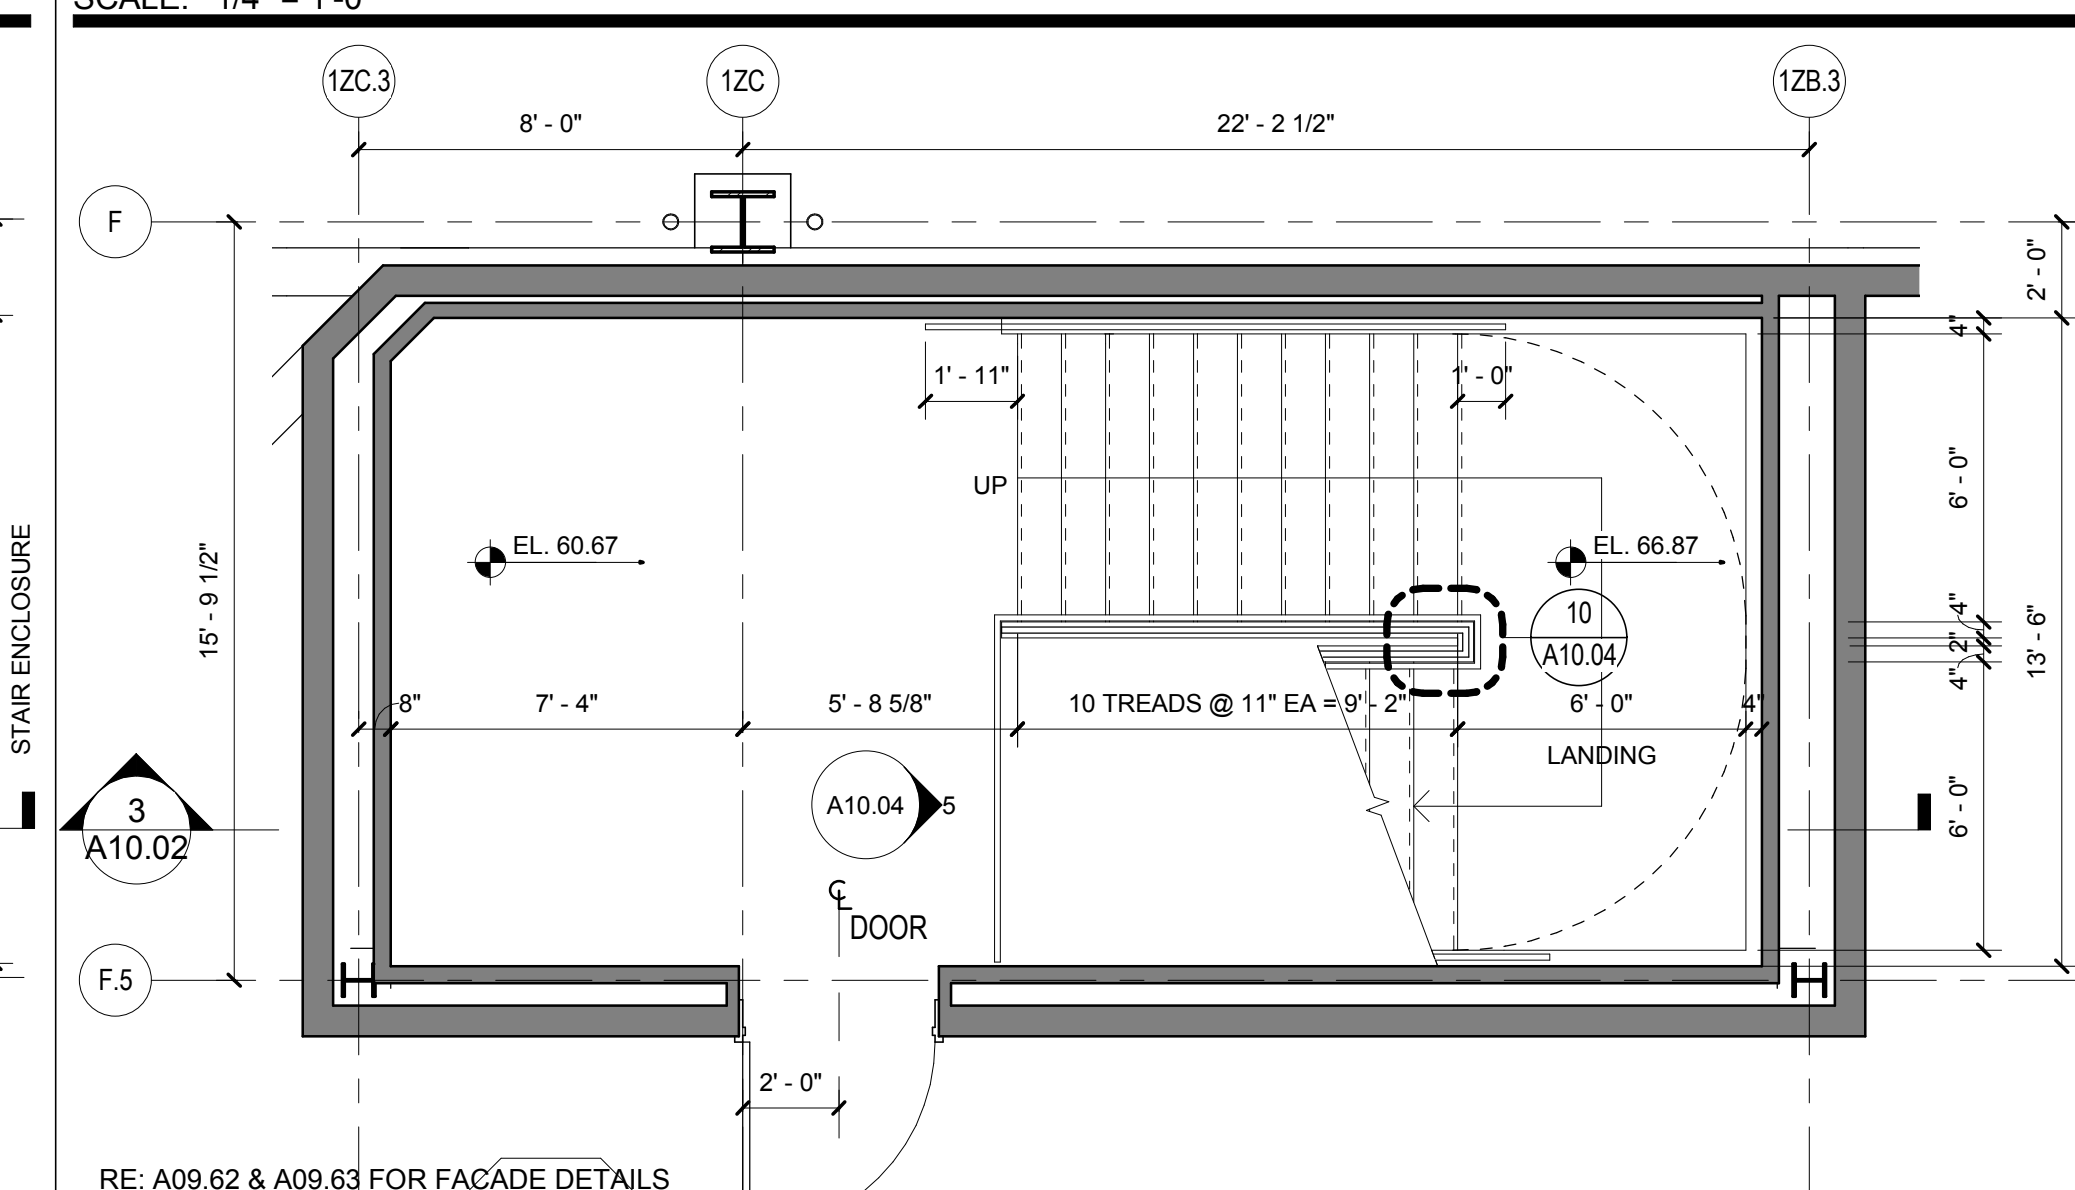

STAIR #19 - PLAN LEVEL 2
SCALE: 1/4" = 1'-0"

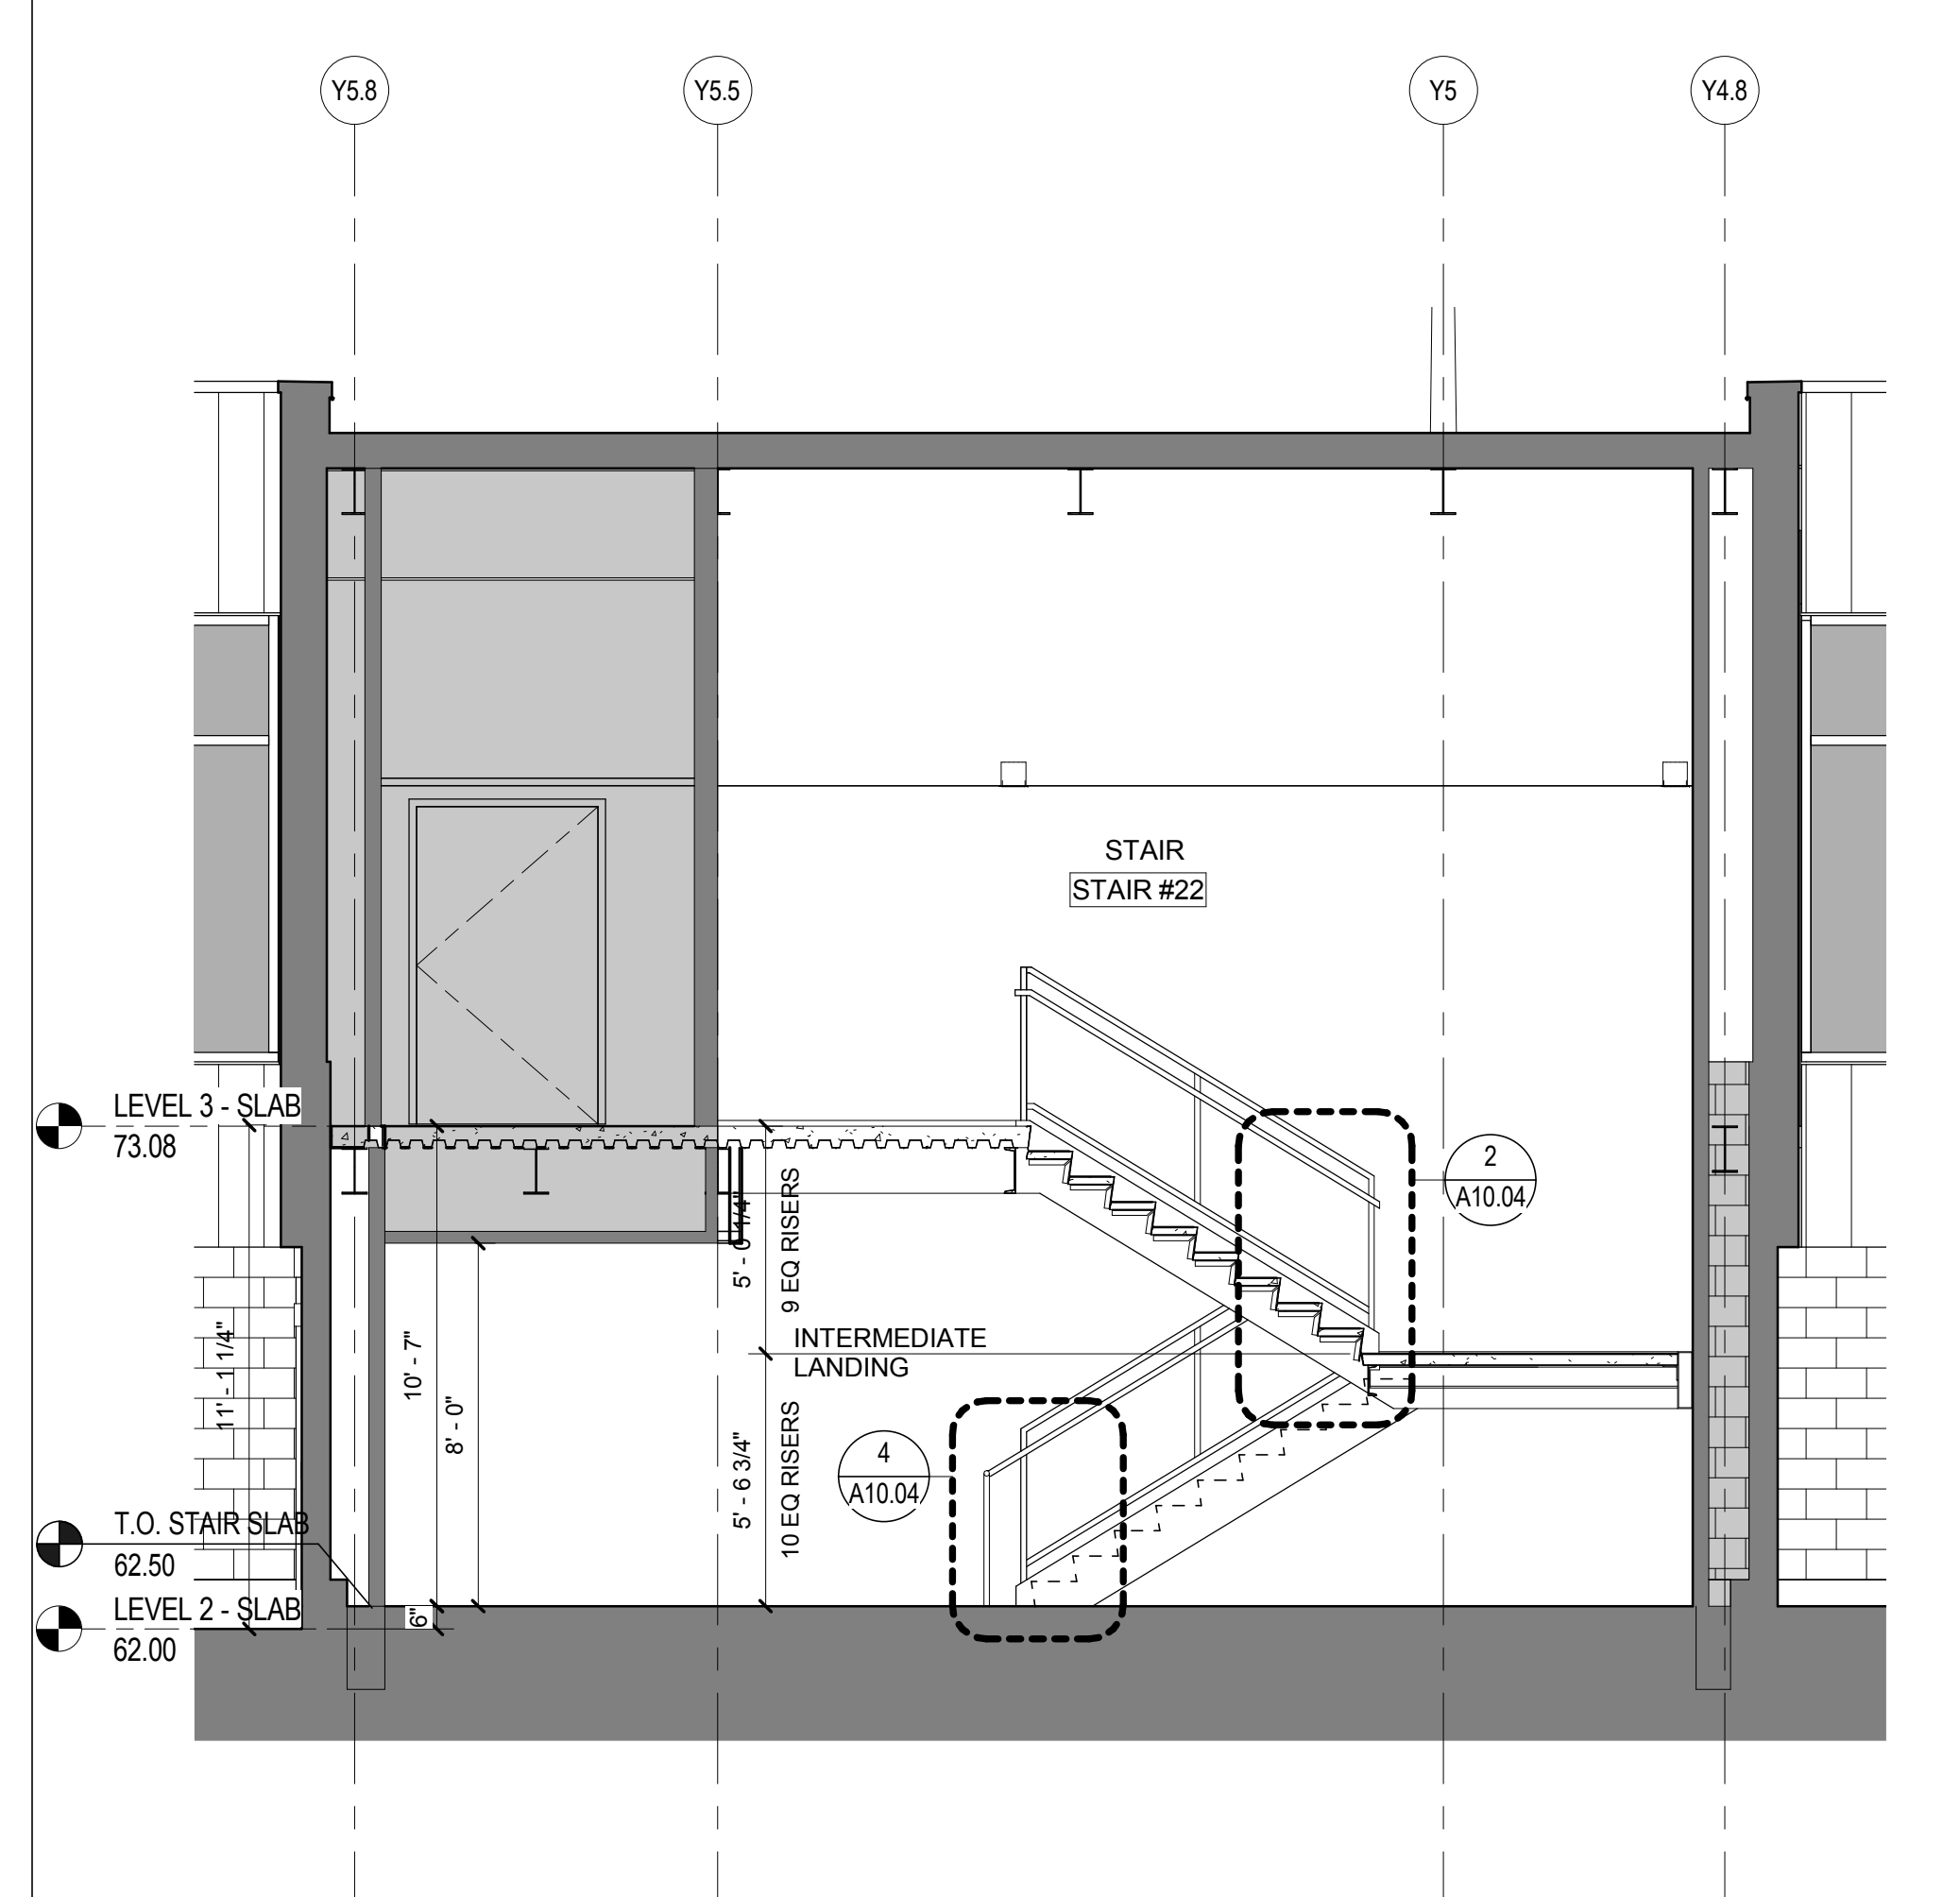

STAIR #22 - SECTION (SIM @ STAIR #20 & 21)
SCALE: 1/4" = 1'-0"

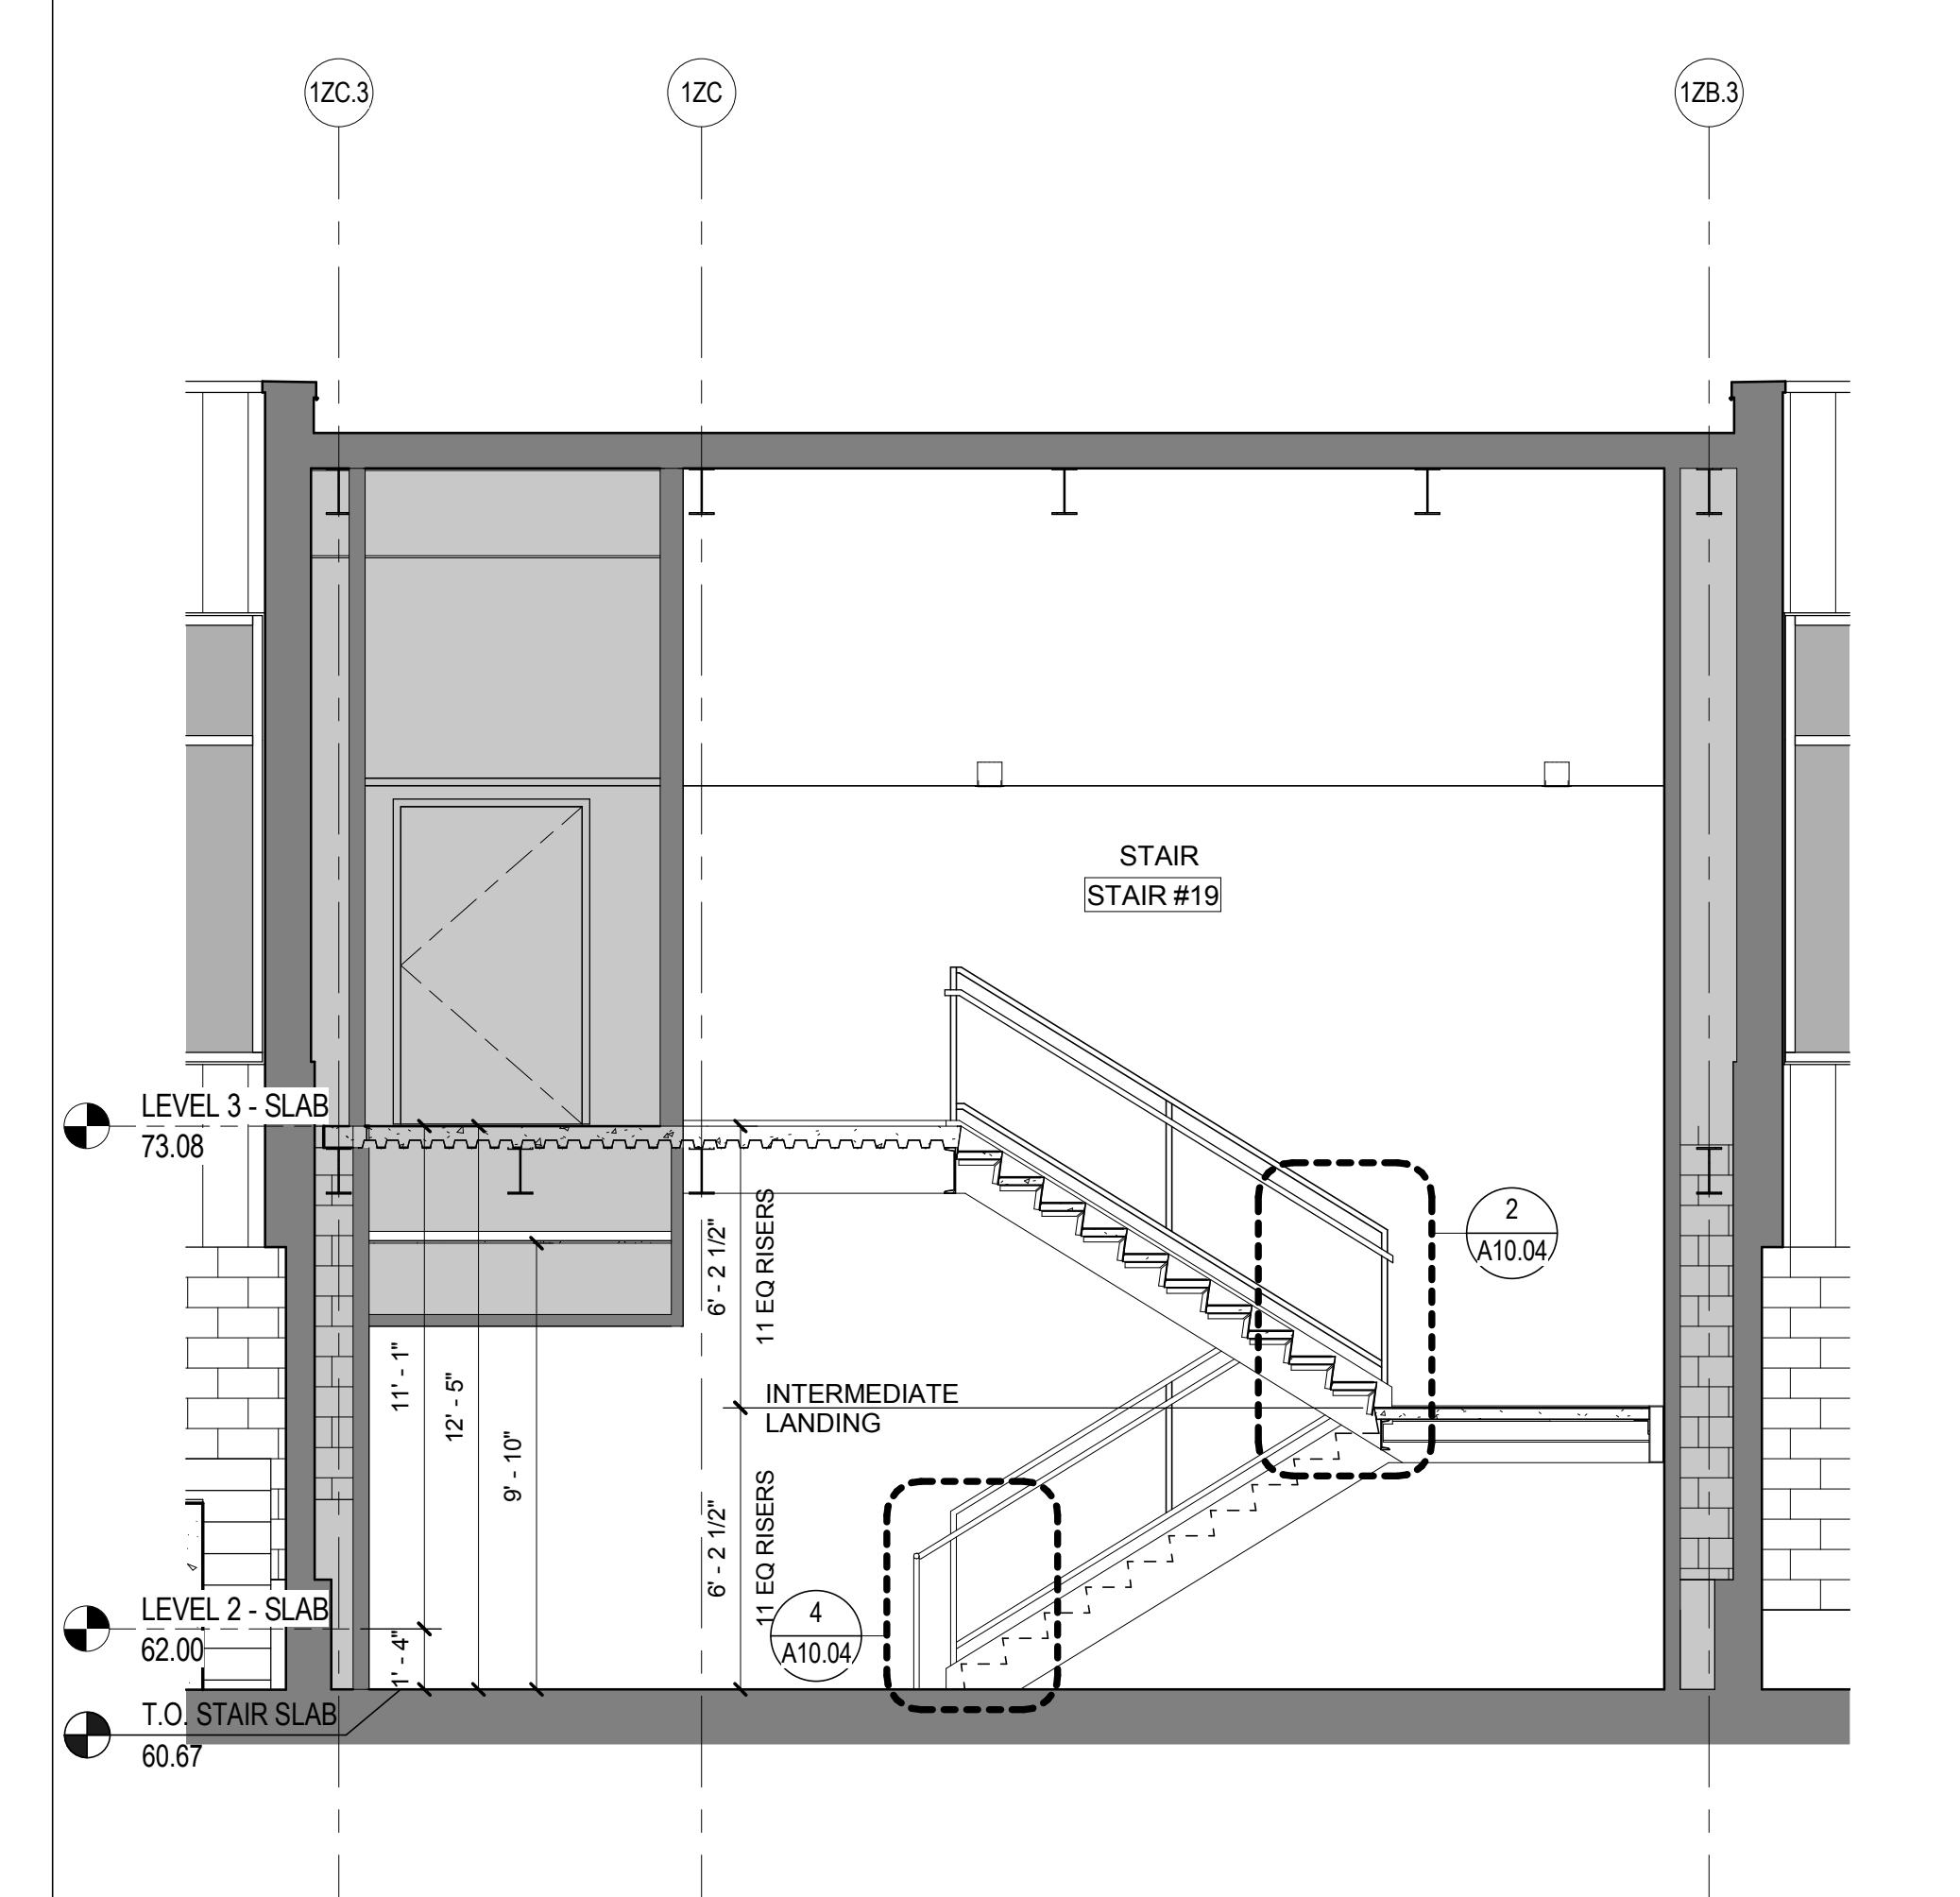


STAIR #19 - SECTION
SCALE: 1/4" = 1'-0"

GENERAL NOTES

Issue	Date & Issue Description	By	Check
01	10/26/09		
	ISSUED FOR PERMIT		

Seal/Signature

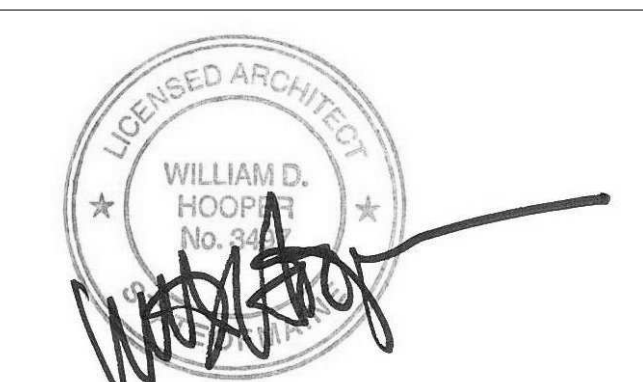

Project Name
PJM Terminal Enhancement

Project Number
09-6395-000

Description
VERTICAL CIRCULATION - STAIR #19-22

Scale
1/4" = 1'-0"

A10.02

© 2009 Gensler