


SHEET NOTES

12K (EXAMPLE) INDICATES MEMBER END REACTION IN KIPS.


Portland International Jetport
 1001 Westbrook Street
 Portland, Maine 04102

Gensler
 2020 K Street, NW
 Suite 200
 Washington, DC 20006
 Telephone 202.771.5200
 Facsimile 202.872.8587


oest ASSOCIATES, INC.
 343 Gopham Road, South Portland, ME 04106 P (207) 741-1770 F (207) 774-244 www.oest.com
 engineers • architects • surveyors • construction managers

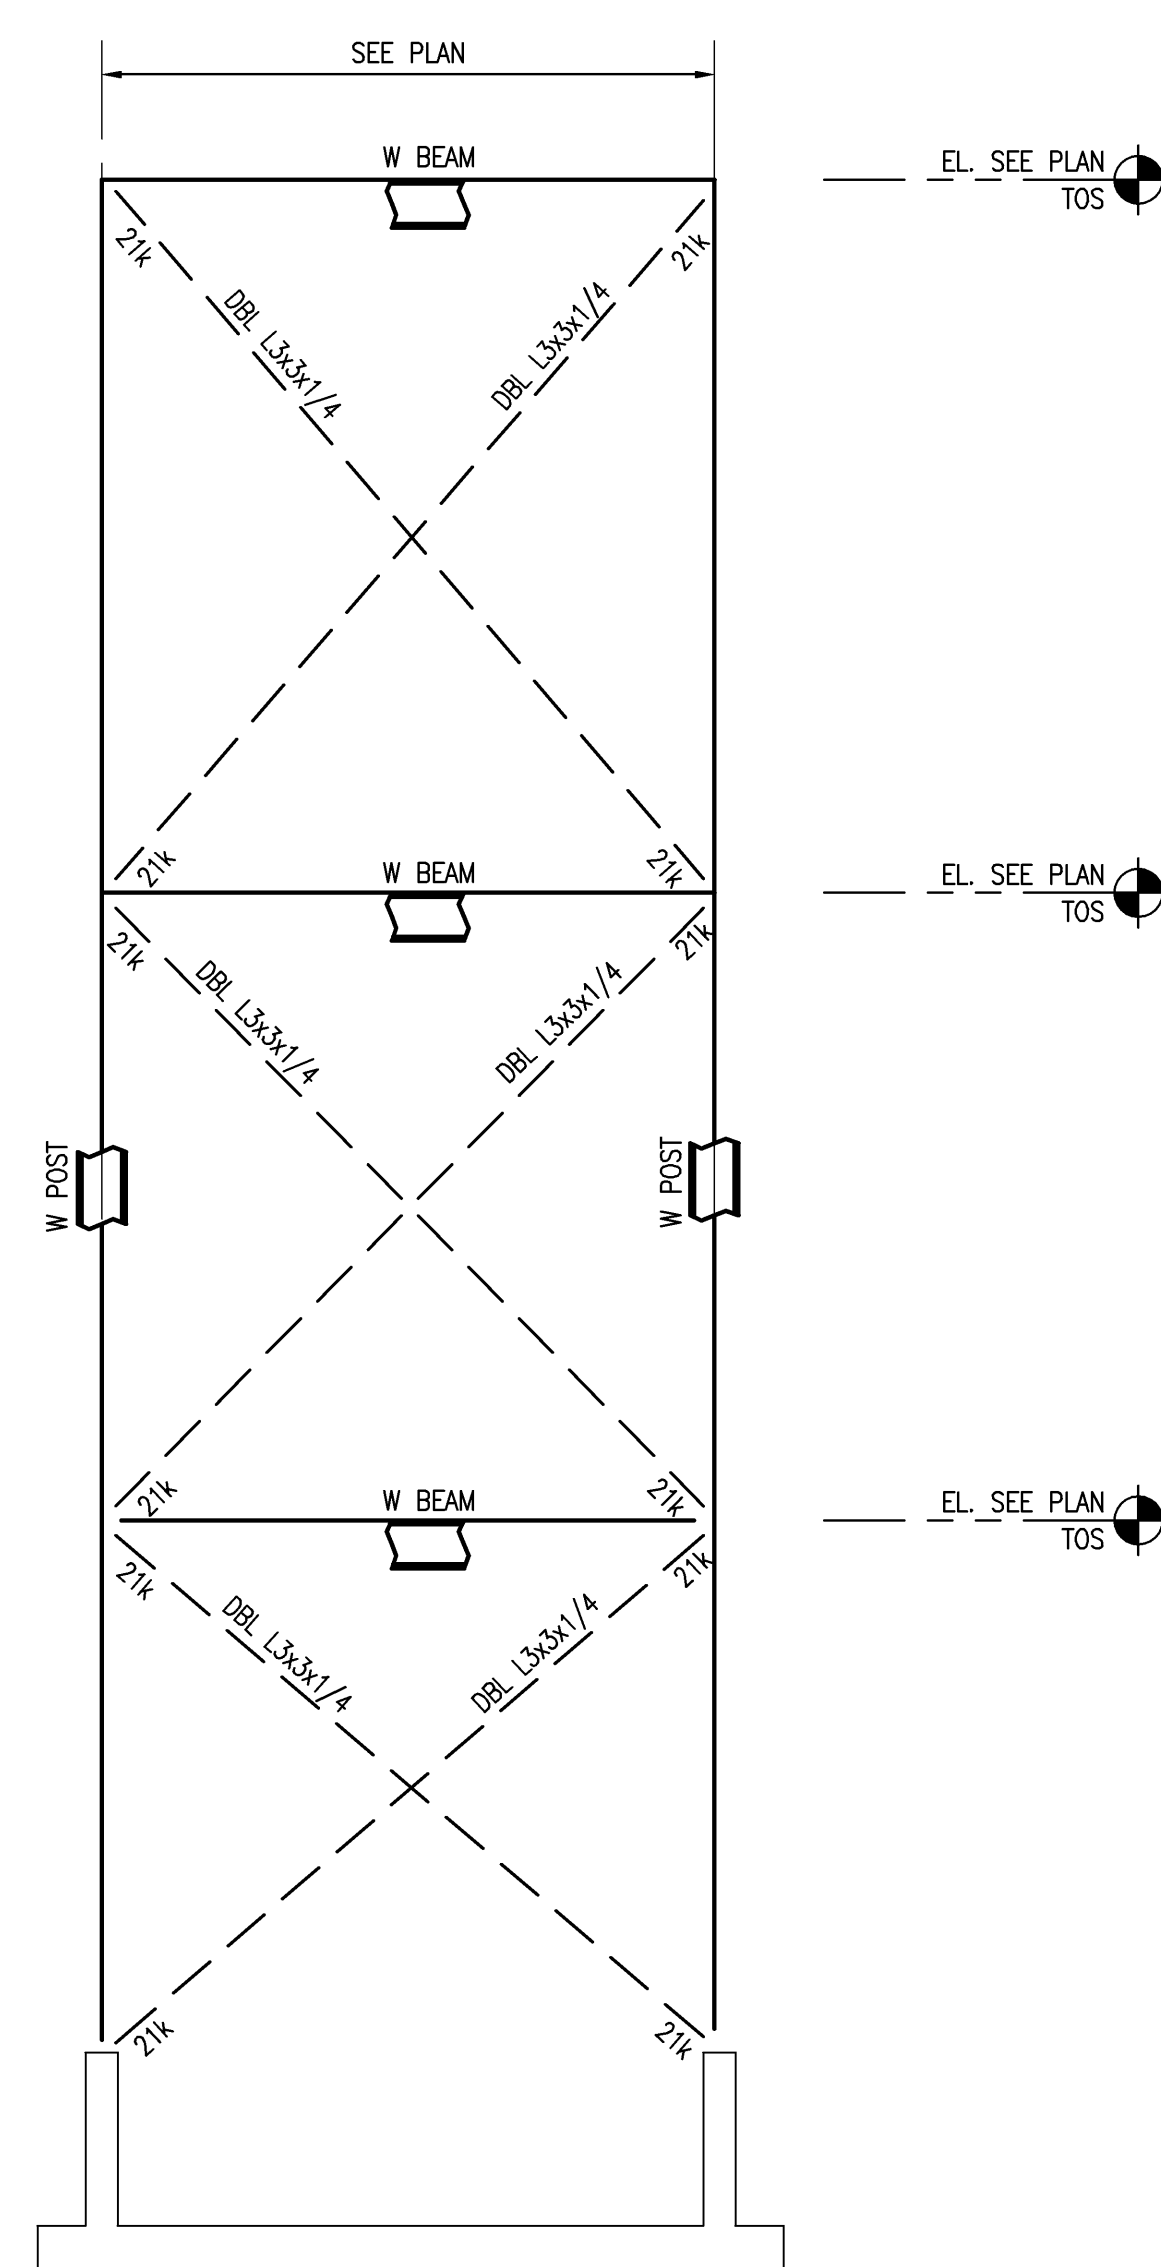

FRAMING ELEVATION
 SCALE: 1/4" = 1'-0" S02.03.05, S02.04.05, S02.05.05 **7**

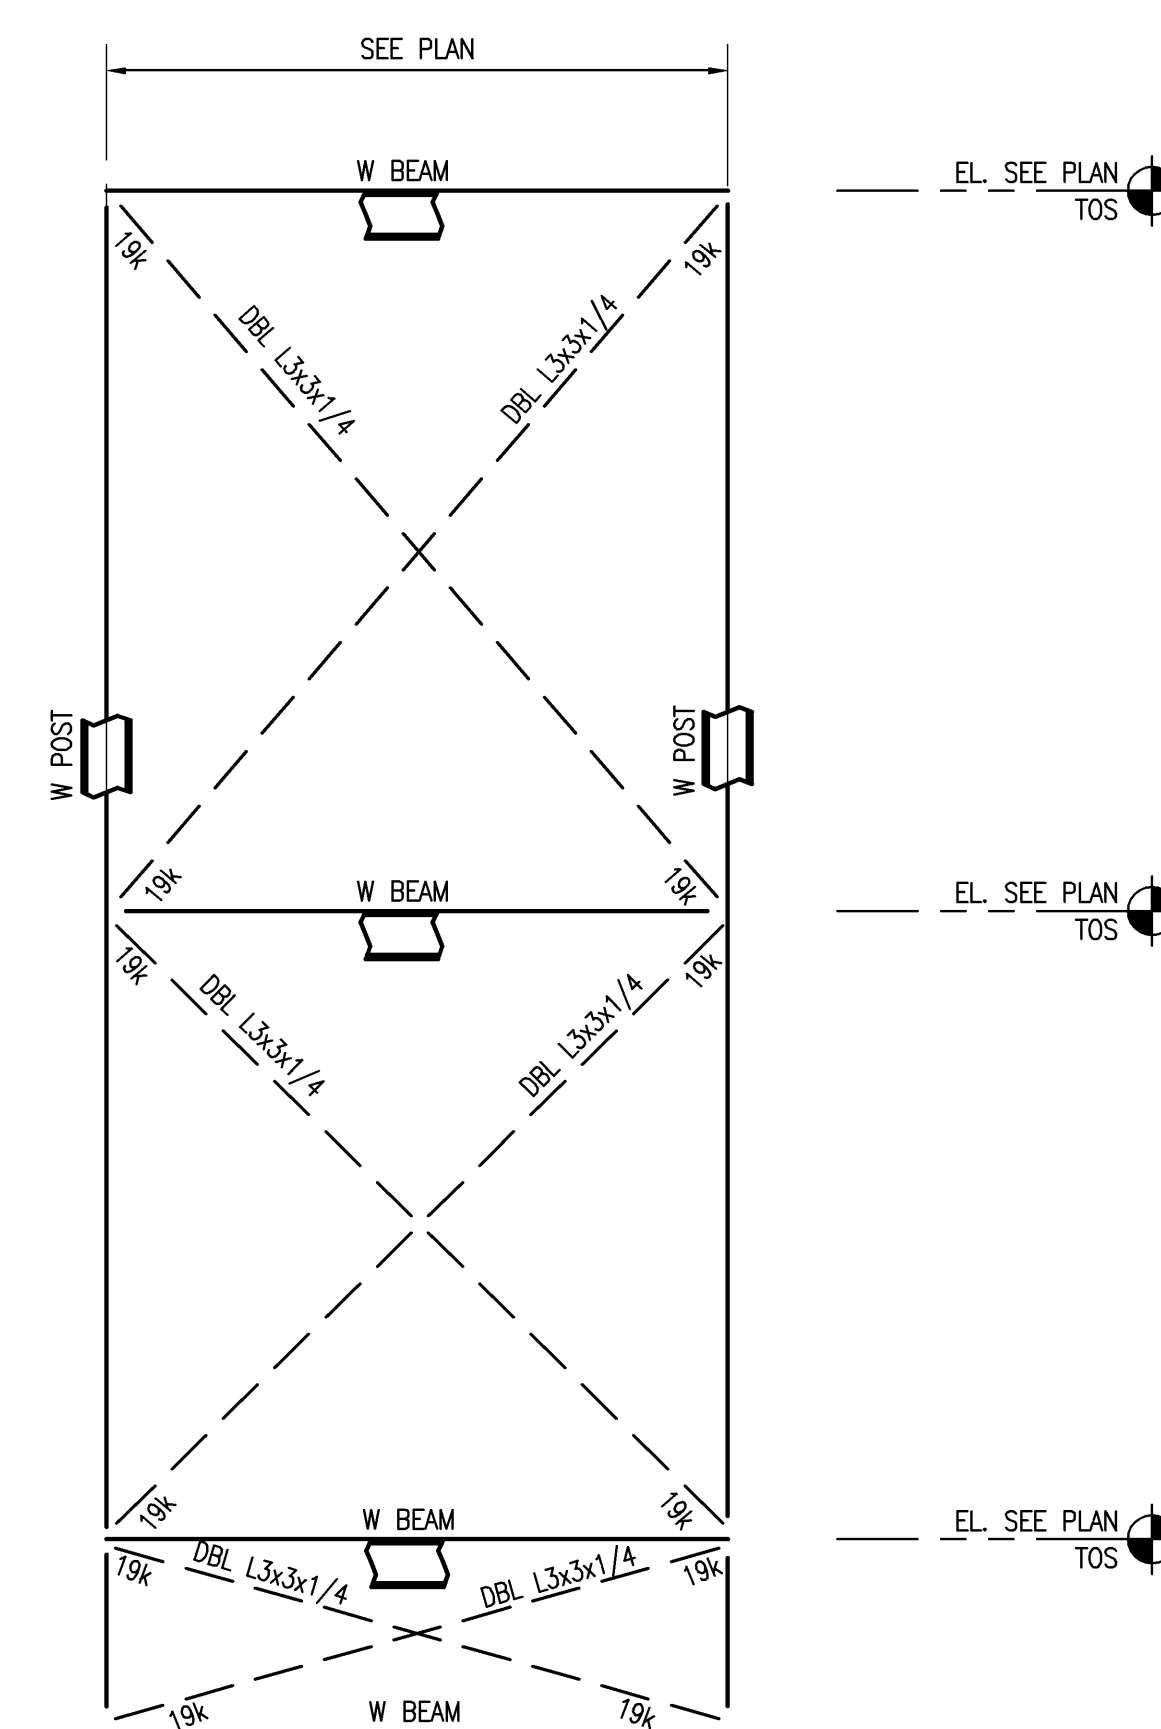


FRAMING ELEVATION
 SCALE: 1/4" = 1'-0" S02.03.05, S02.04.05 **5**

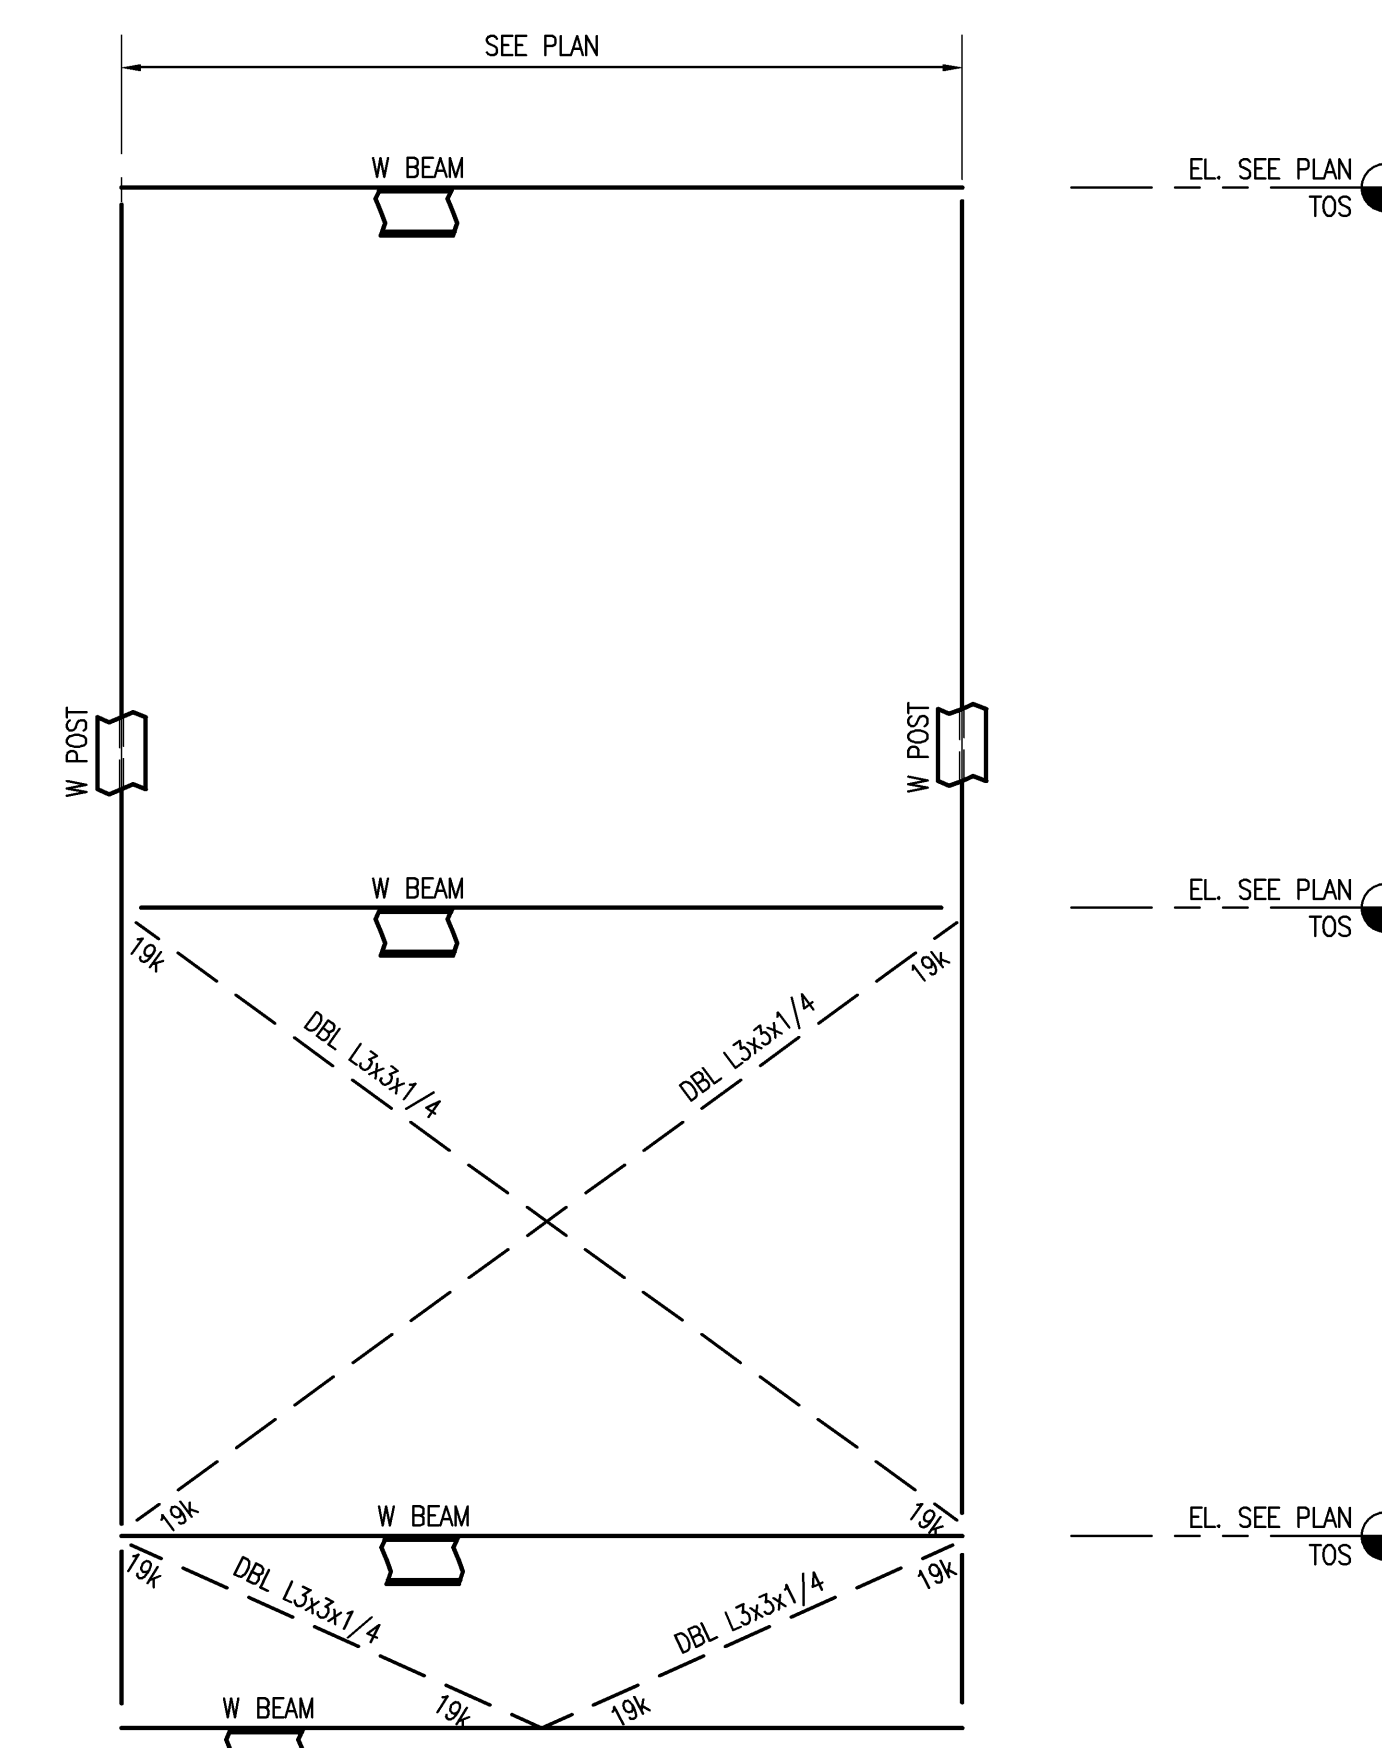


FRAMING ELEVATION
 SCALE: 1/4" = 1'-0" S02.03.05 **3**

NOT USED


FRAMING ELEVATION
 SCALE: 1/4" = 1'-0" **1**

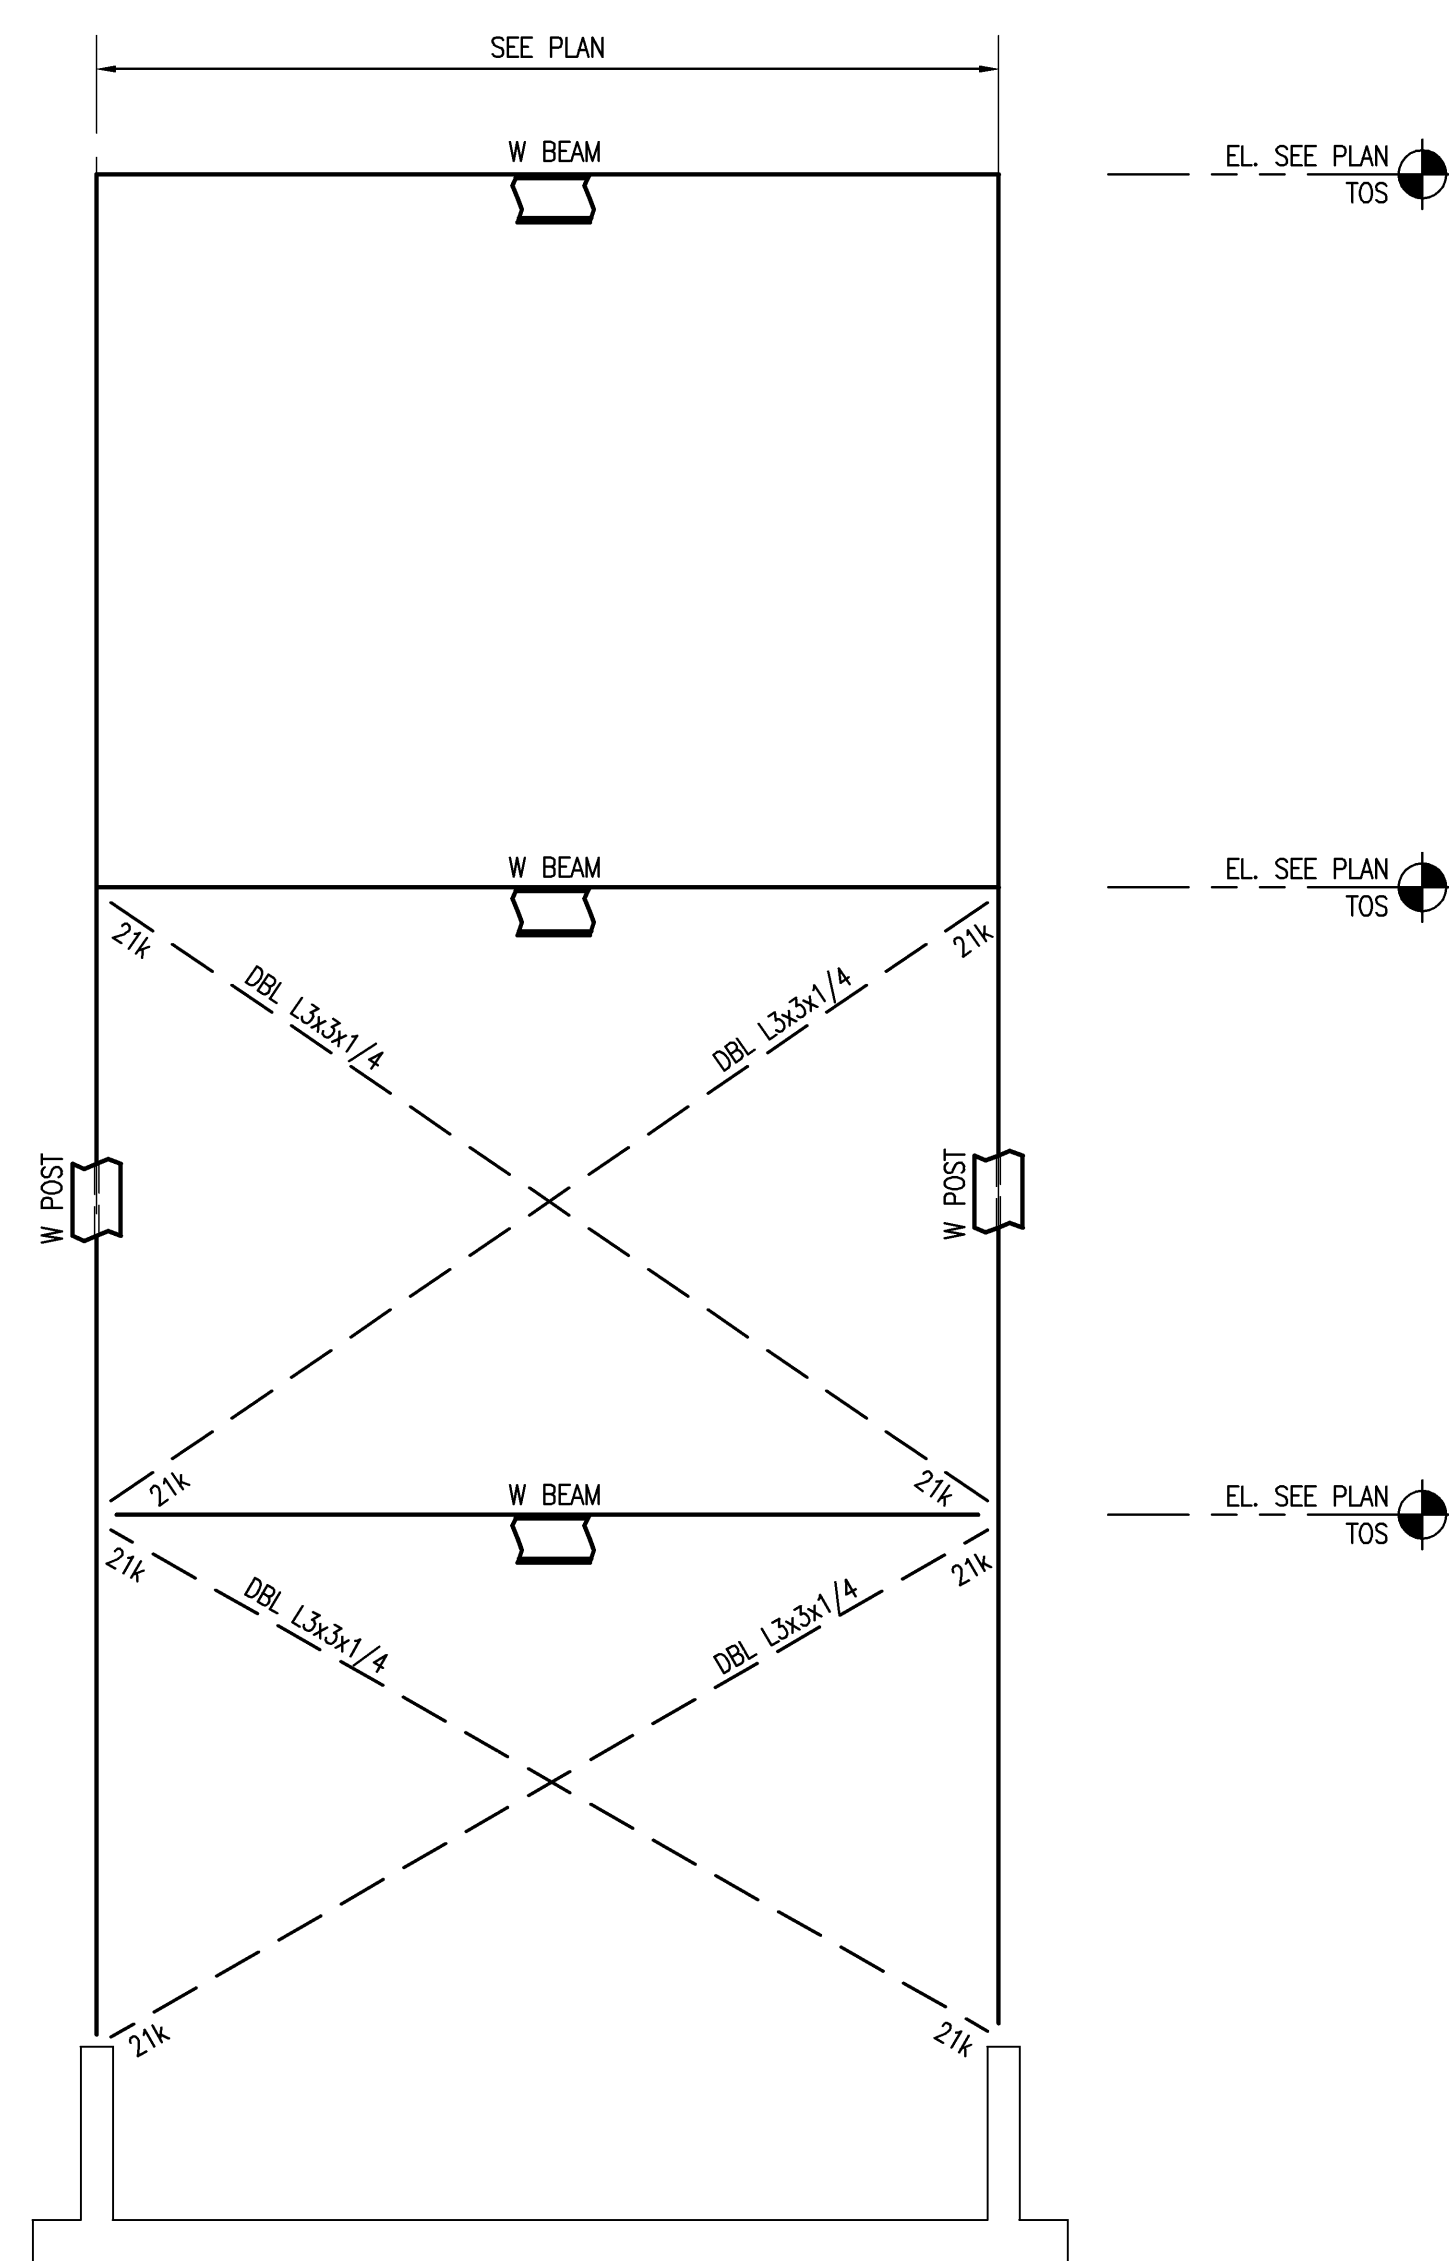

FRAMING ELEVATION
 SCALE: 1/4" = 1'-0" S02.03.05, S02.04.05, S02.05.05 **8**

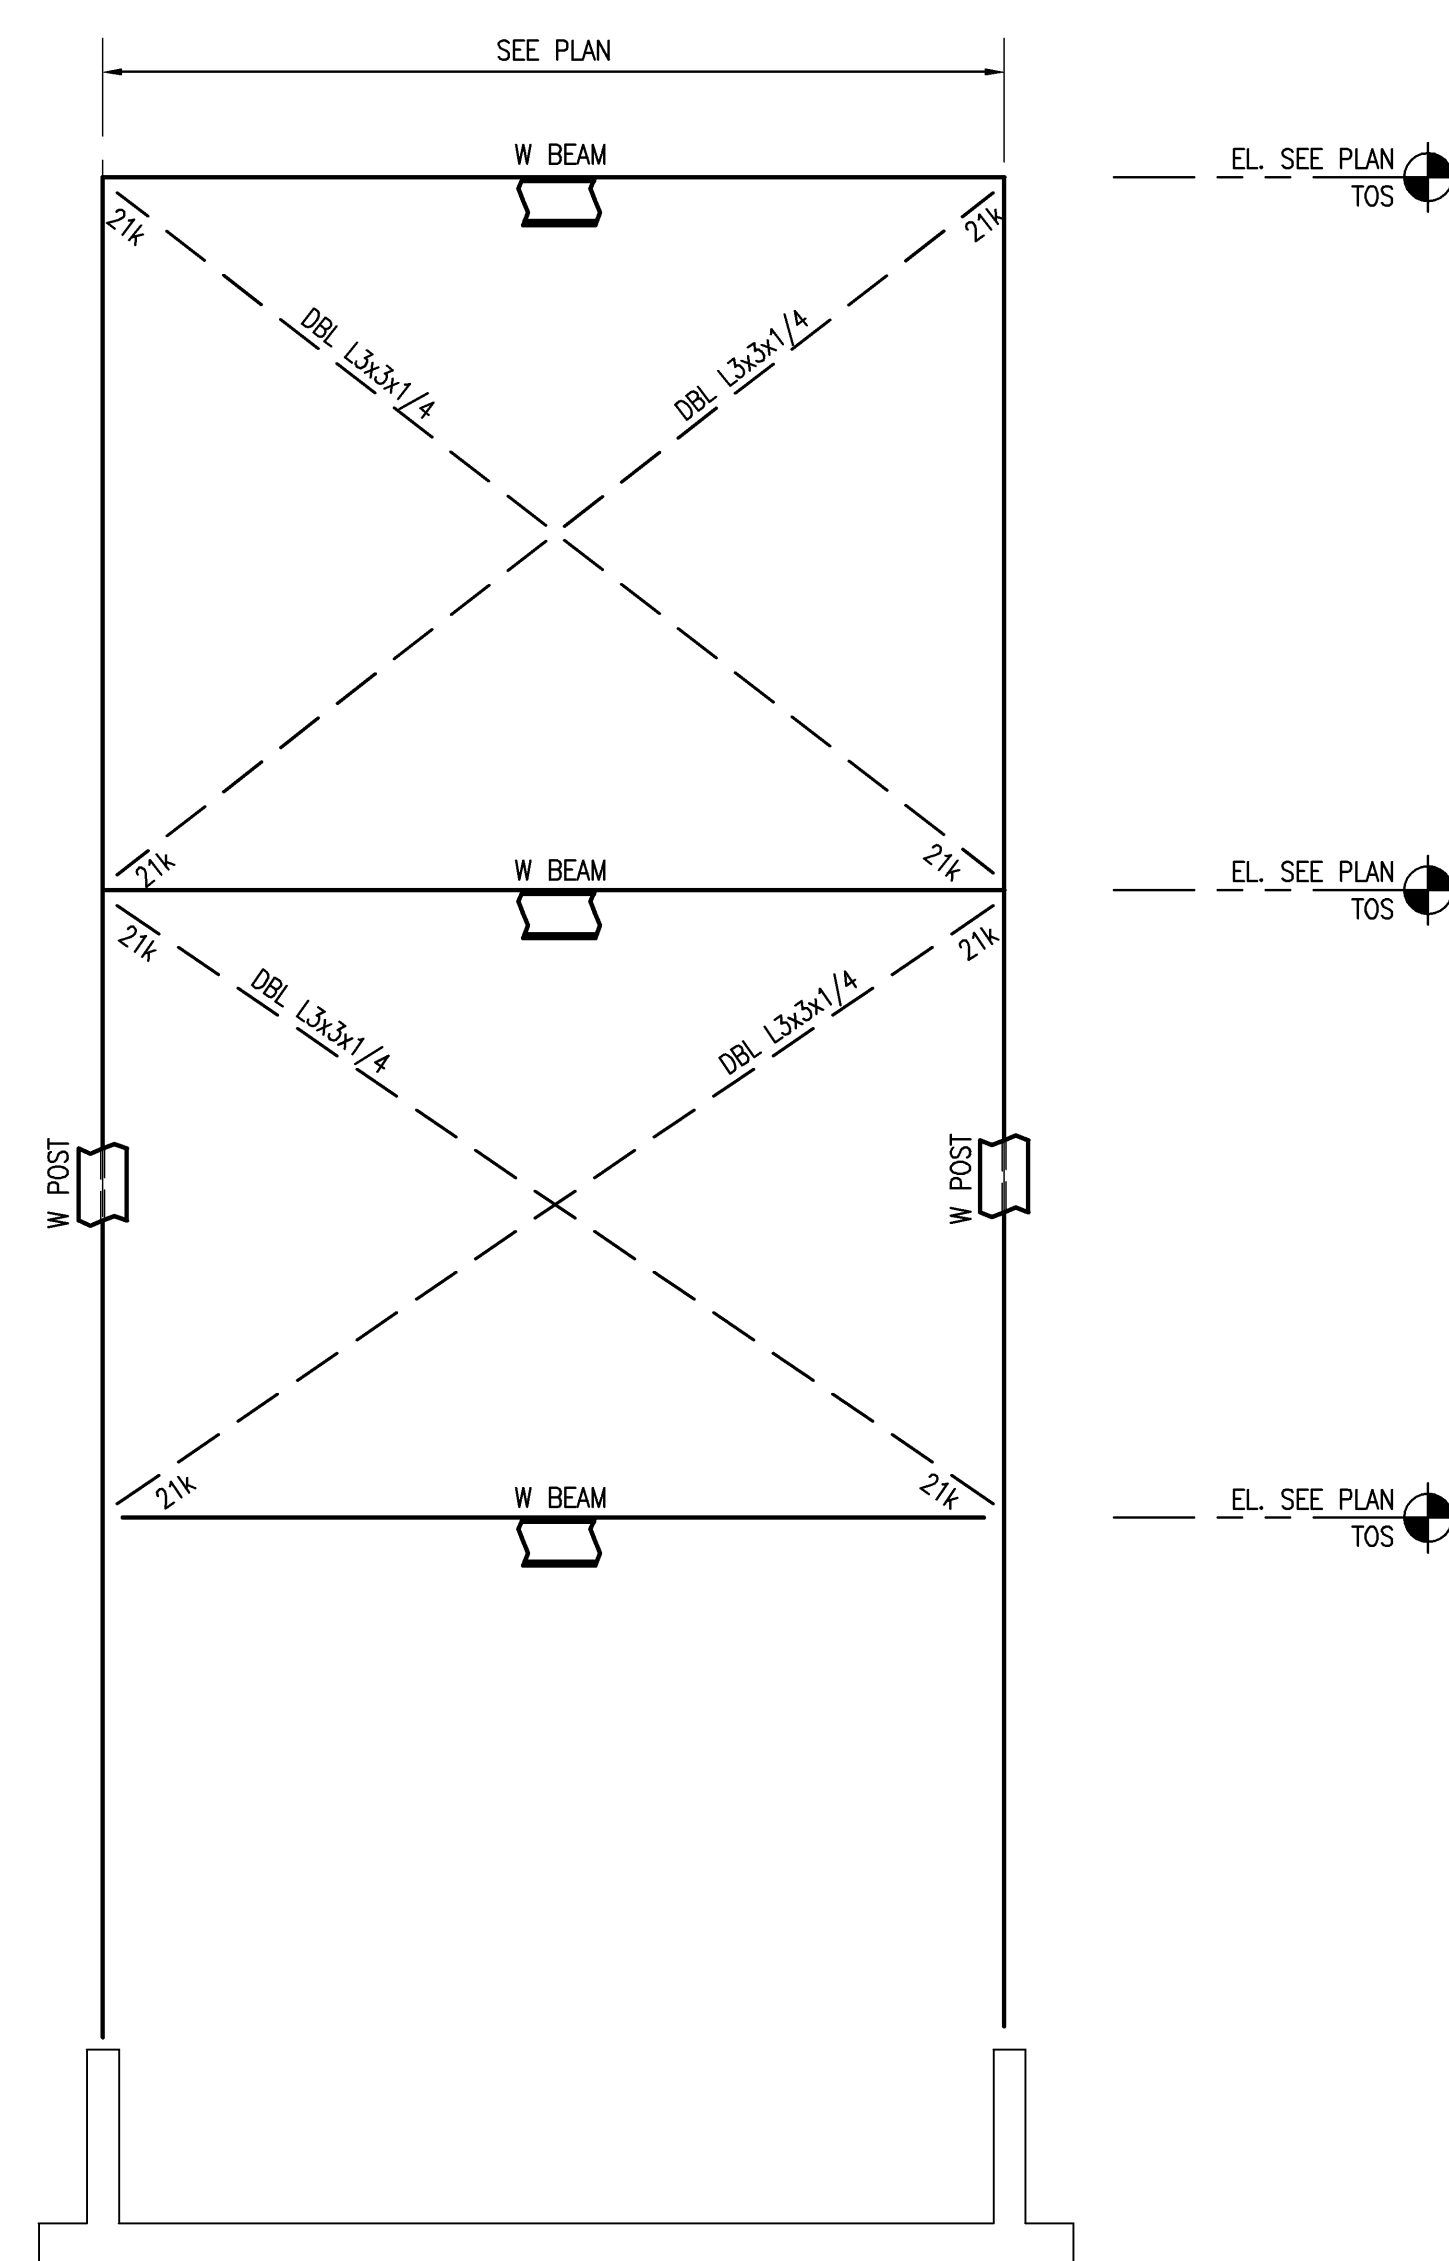

FRAMING ELEVATION
 SCALE: 1/4" = 1'-0" S02.03.05, S02.04.05, S02.05.05 **6**

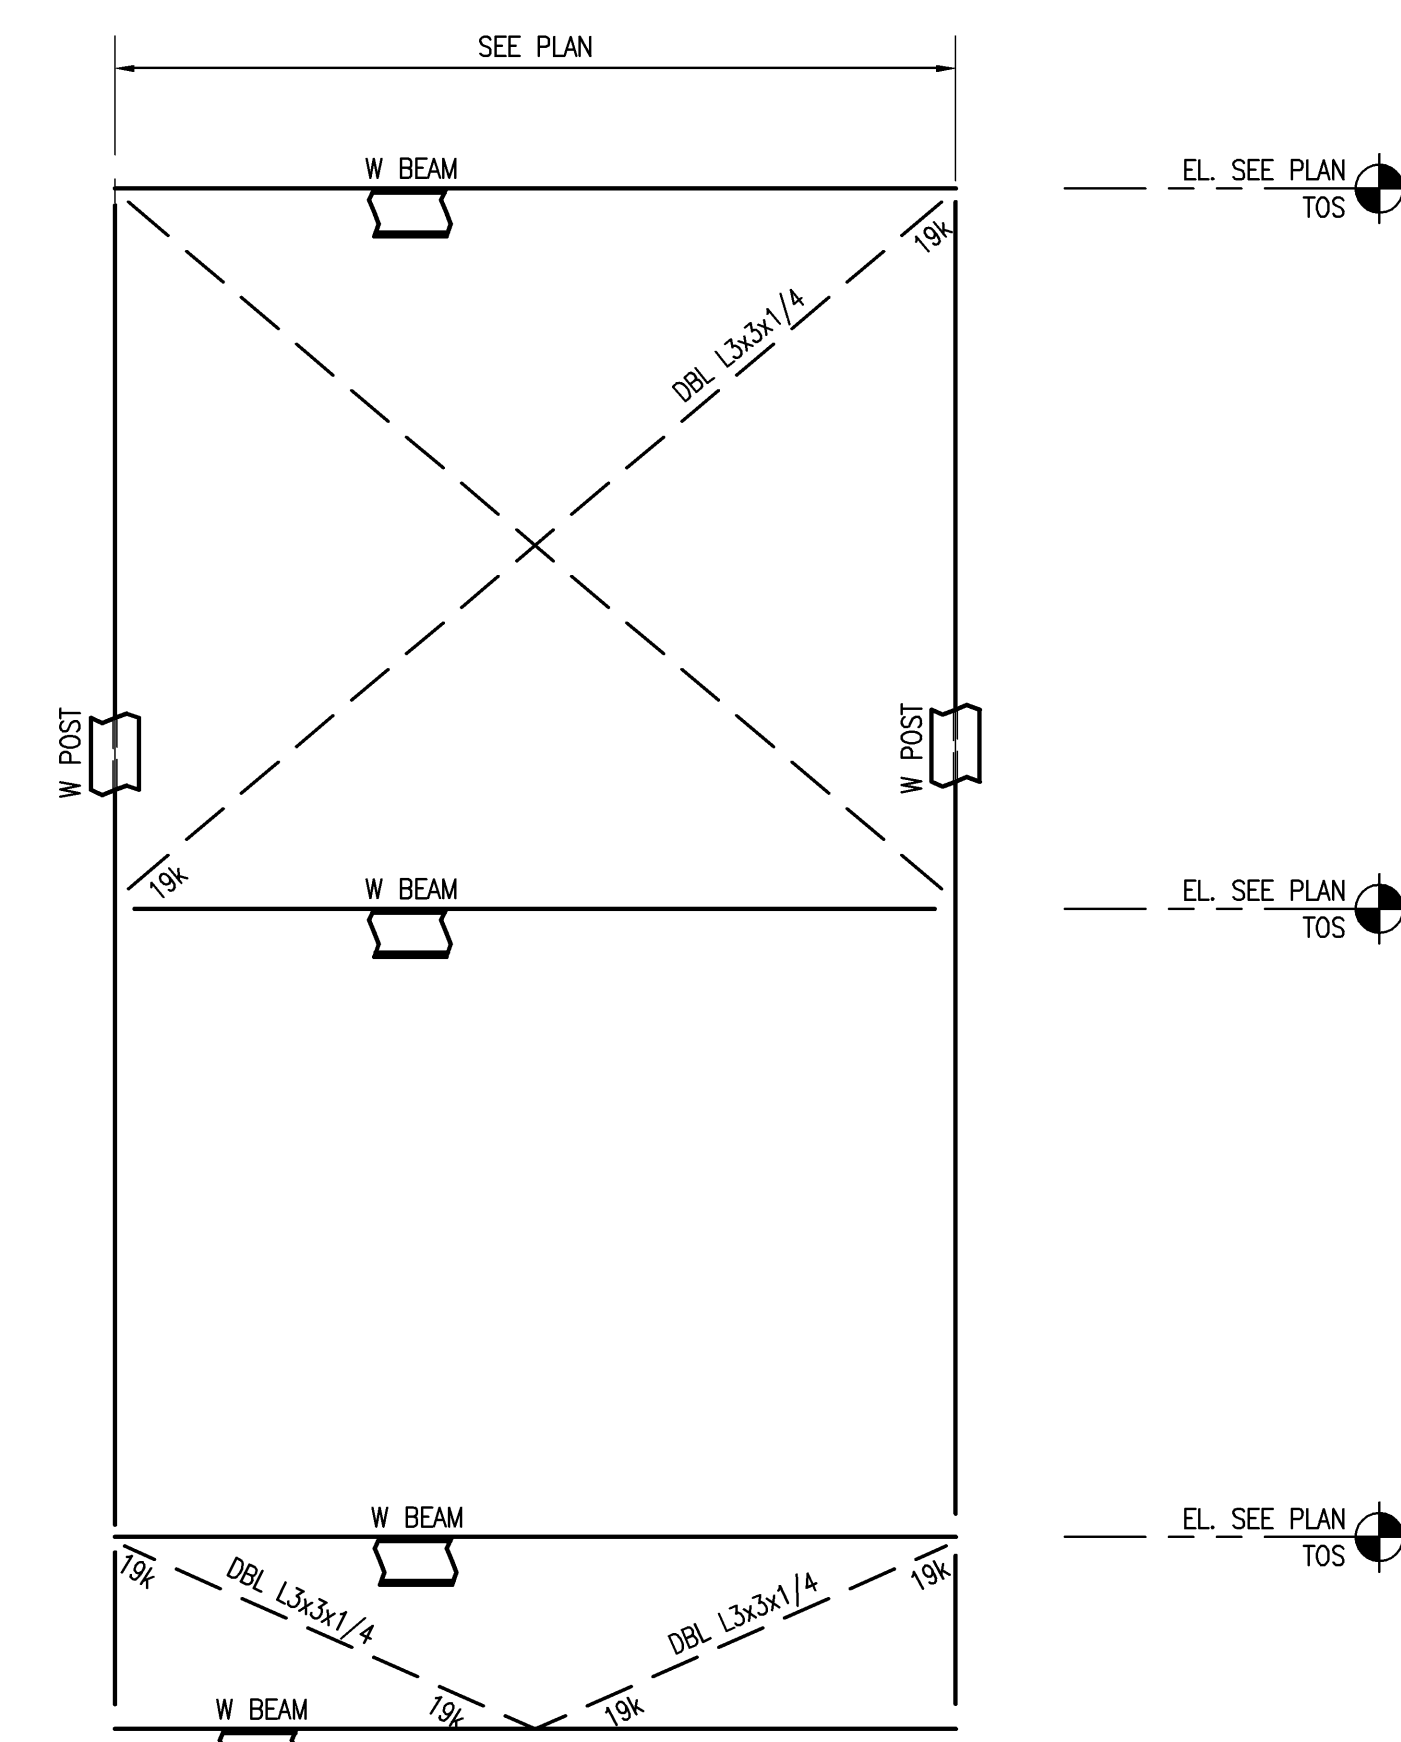

FRAMING ELEVATION
 SCALE: 1/4" = 1'-0" S02.03.05 **4**

NOT USED

FRAMING ELEVATION
 SCALE: 1/4" = 1'-0" **2**

Issue	Date & Issue Description	By	Check
-- 01	01/23/09	JDE	--
-- 02	10/26/09	JDE	--

Project Name
 PWM Terminal Enhancement

Project Number
 09.6395.000

CAD File Name
 T:\5330101\SHEETS\S09.03.DWG

Description
 FRAMING ELEVATIONS

Scale
 1/4" = 1'-0"

S09.03

©2009 Gensler