



SECTION 10
SCALE: 3/4" = 1'-0"
S02.03.06

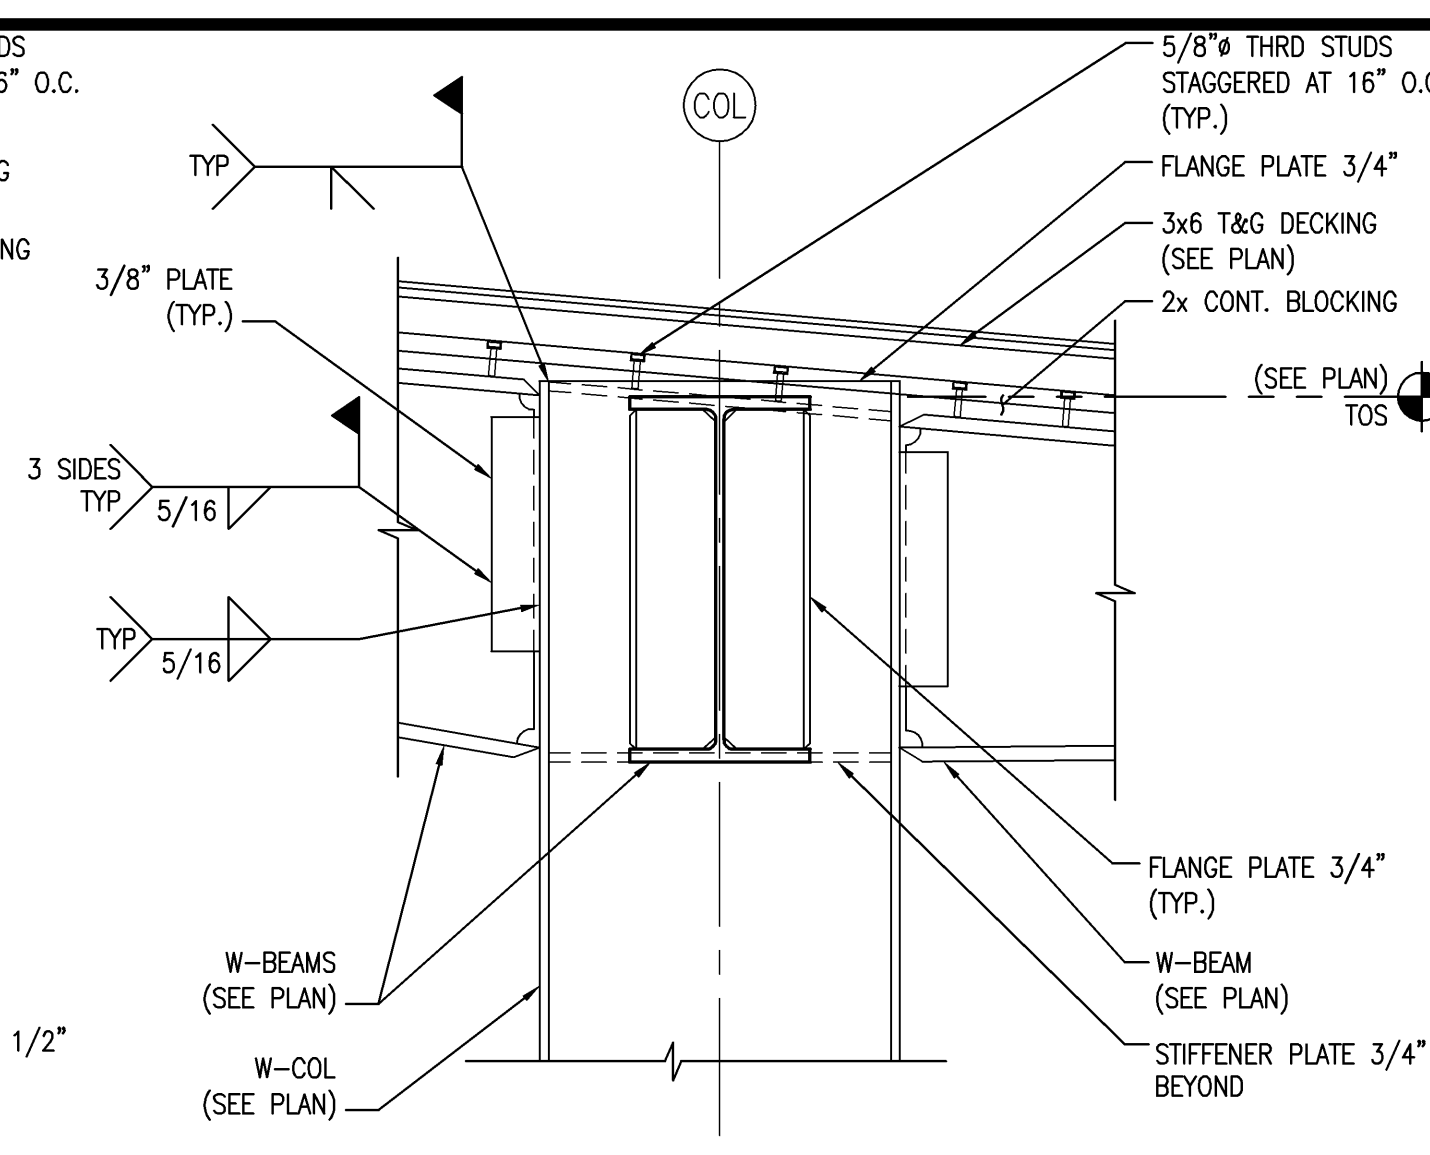


SECTION 6
SCALE: 3/4" = 1'-0"
S02.03.06

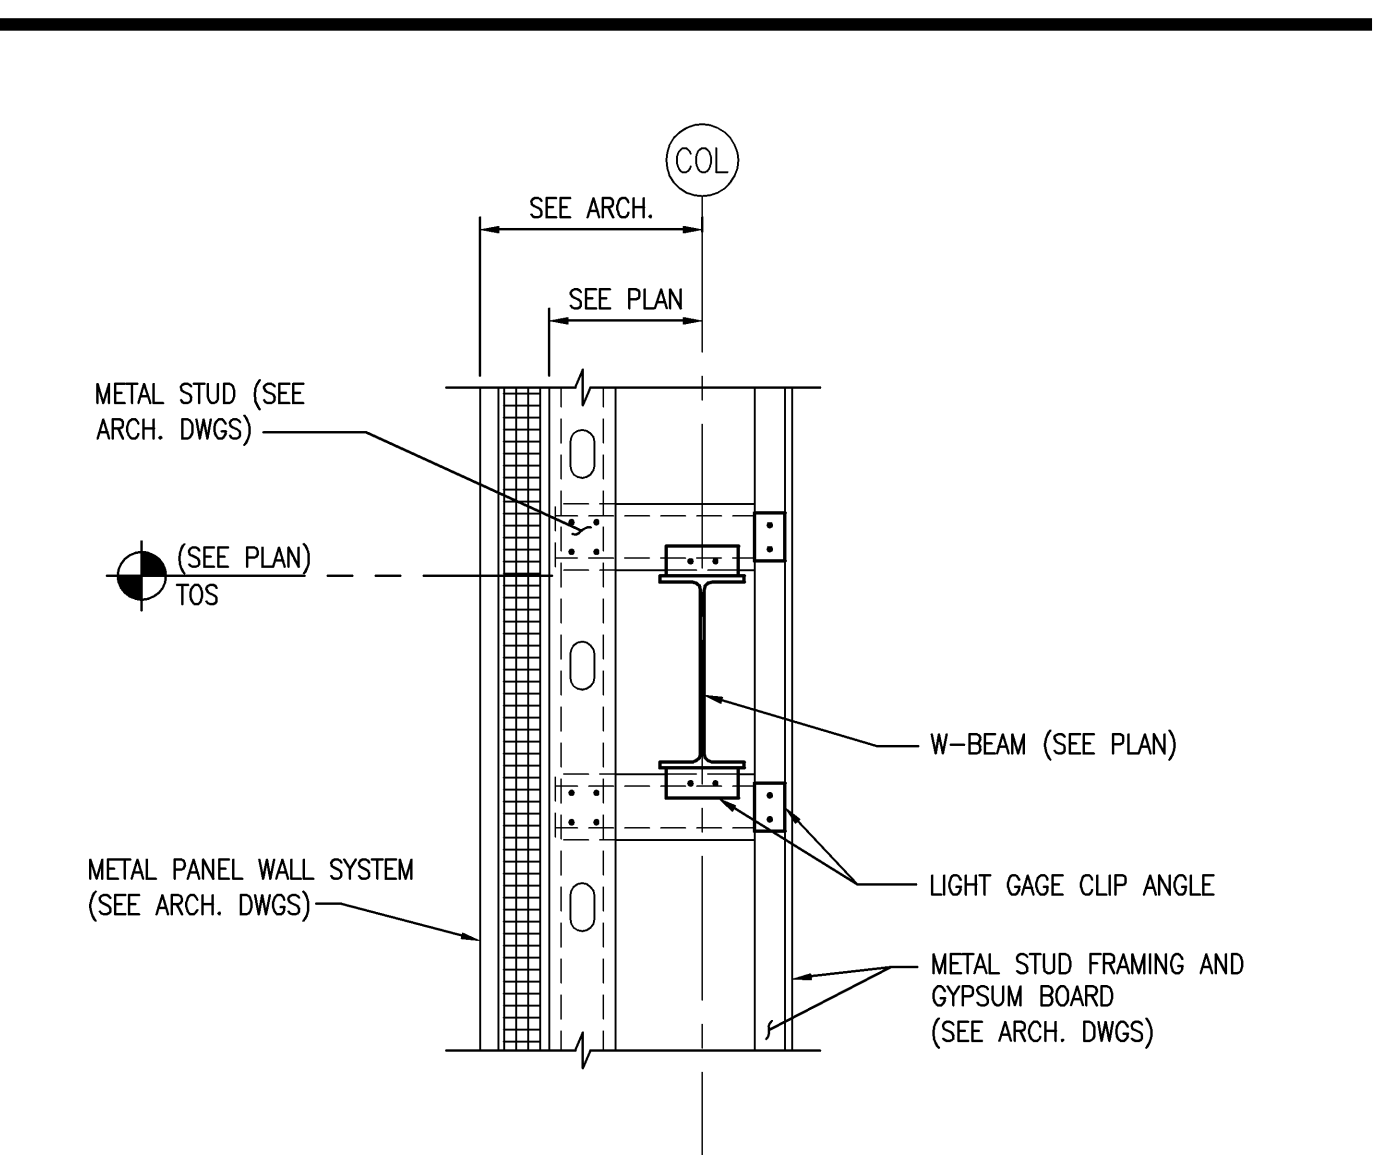


SECTION 1
SCALE: 3/4" = 1'-0"
S02.03.04, S02.03.05

SHEET NOTES


NOTE: PROVIDE ADEQUATE CLEARANCE IN SEATED CONNECTION TO ALLOW GULM TO BEAR COMPLETELY ON BOTTOM PLATE. SHIM AS REQUIRED AT THRU BOLT.

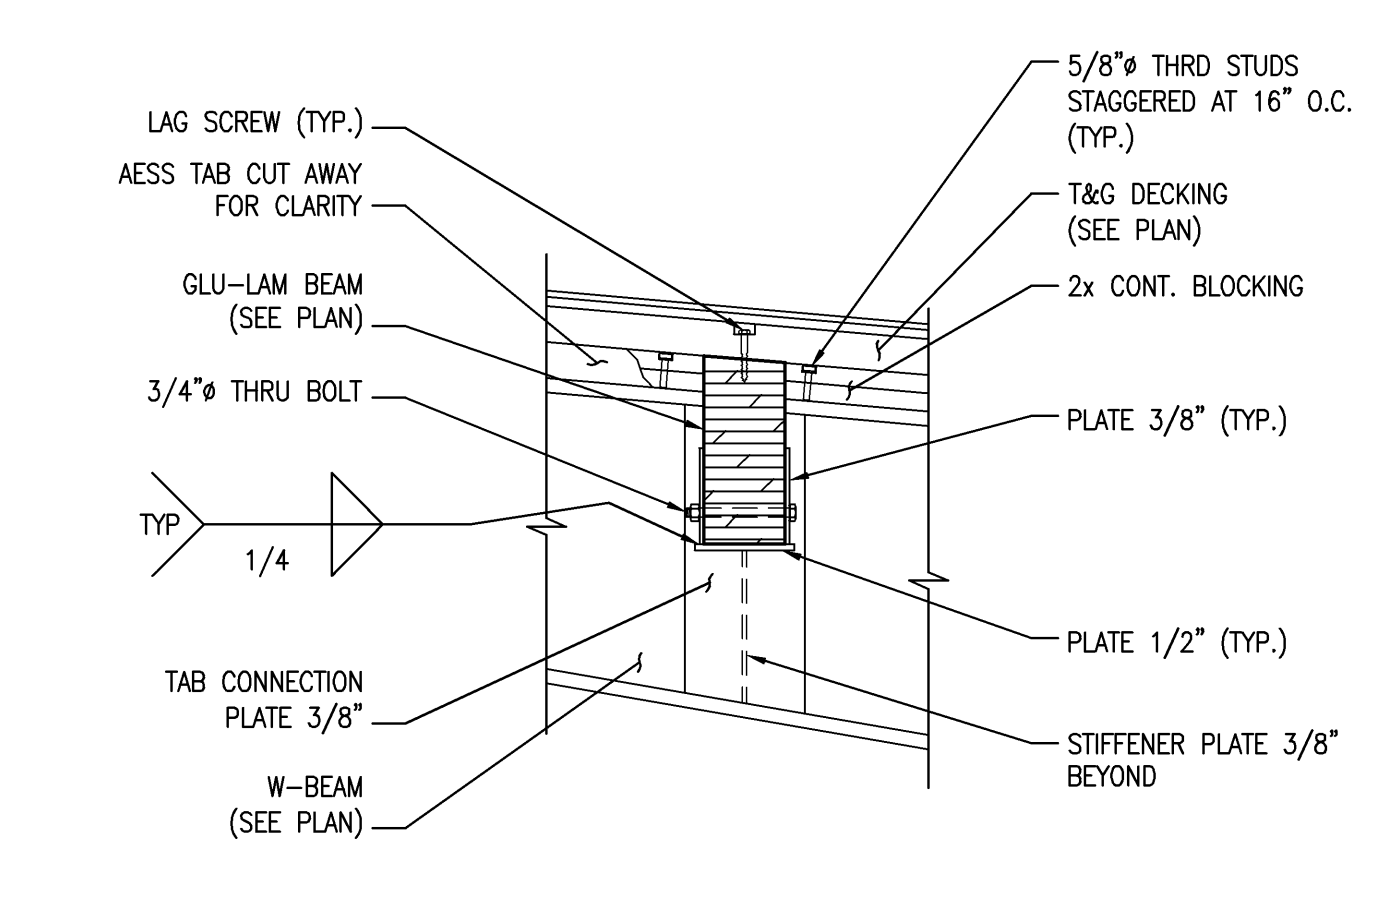


SECTION 11
SCALE: 3/4" = 1'-0"
S02.03.06, S02.03.07

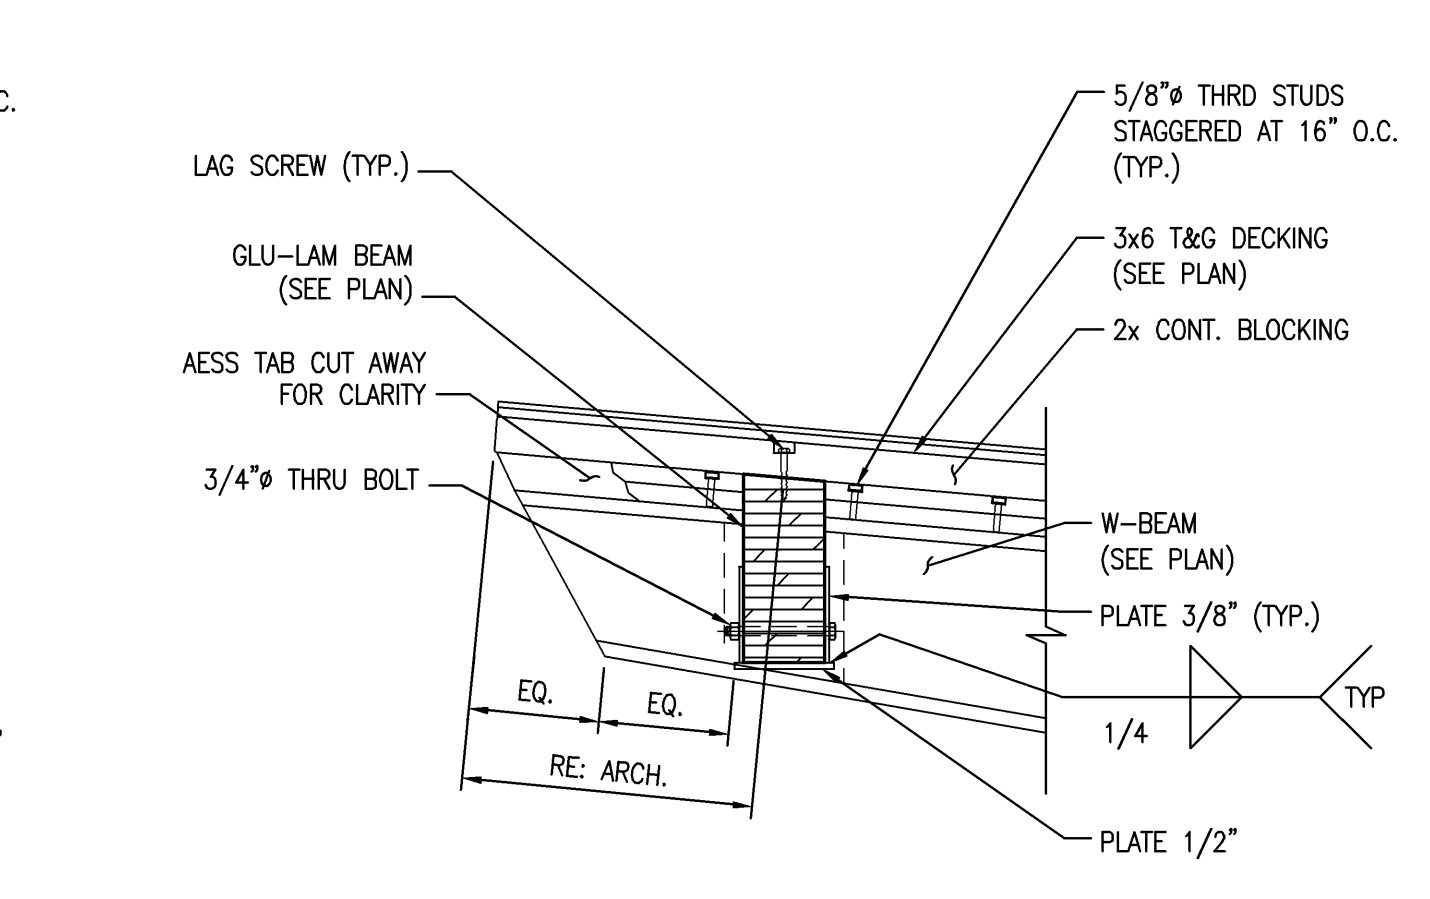


SECTION 7
SCALE: 3/4" = 1'-0"
S02.03.06, S02.03.07

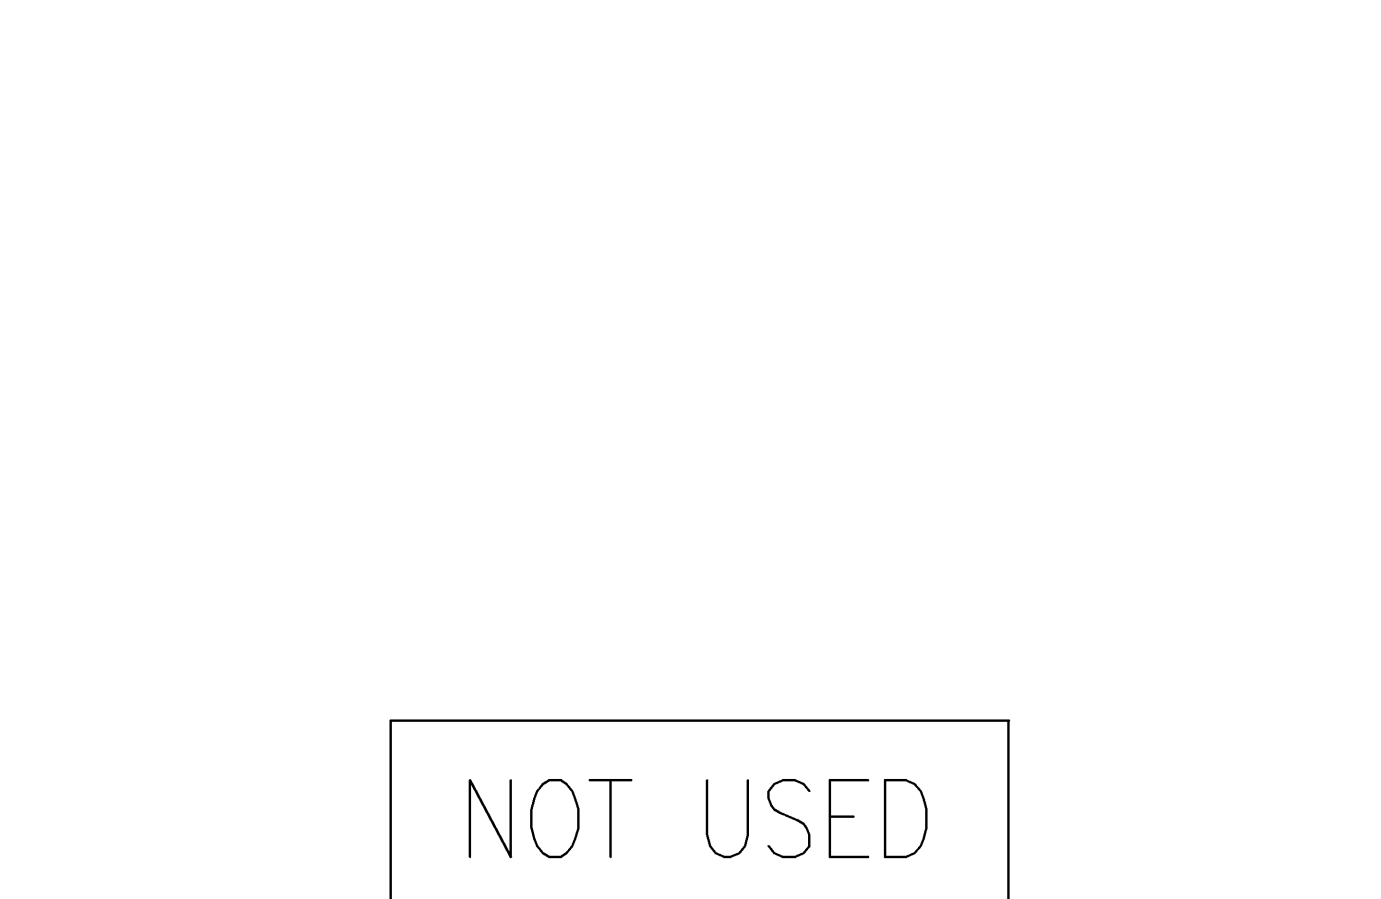

SECTION 2
SCALE: 3/4" = 1'-0"

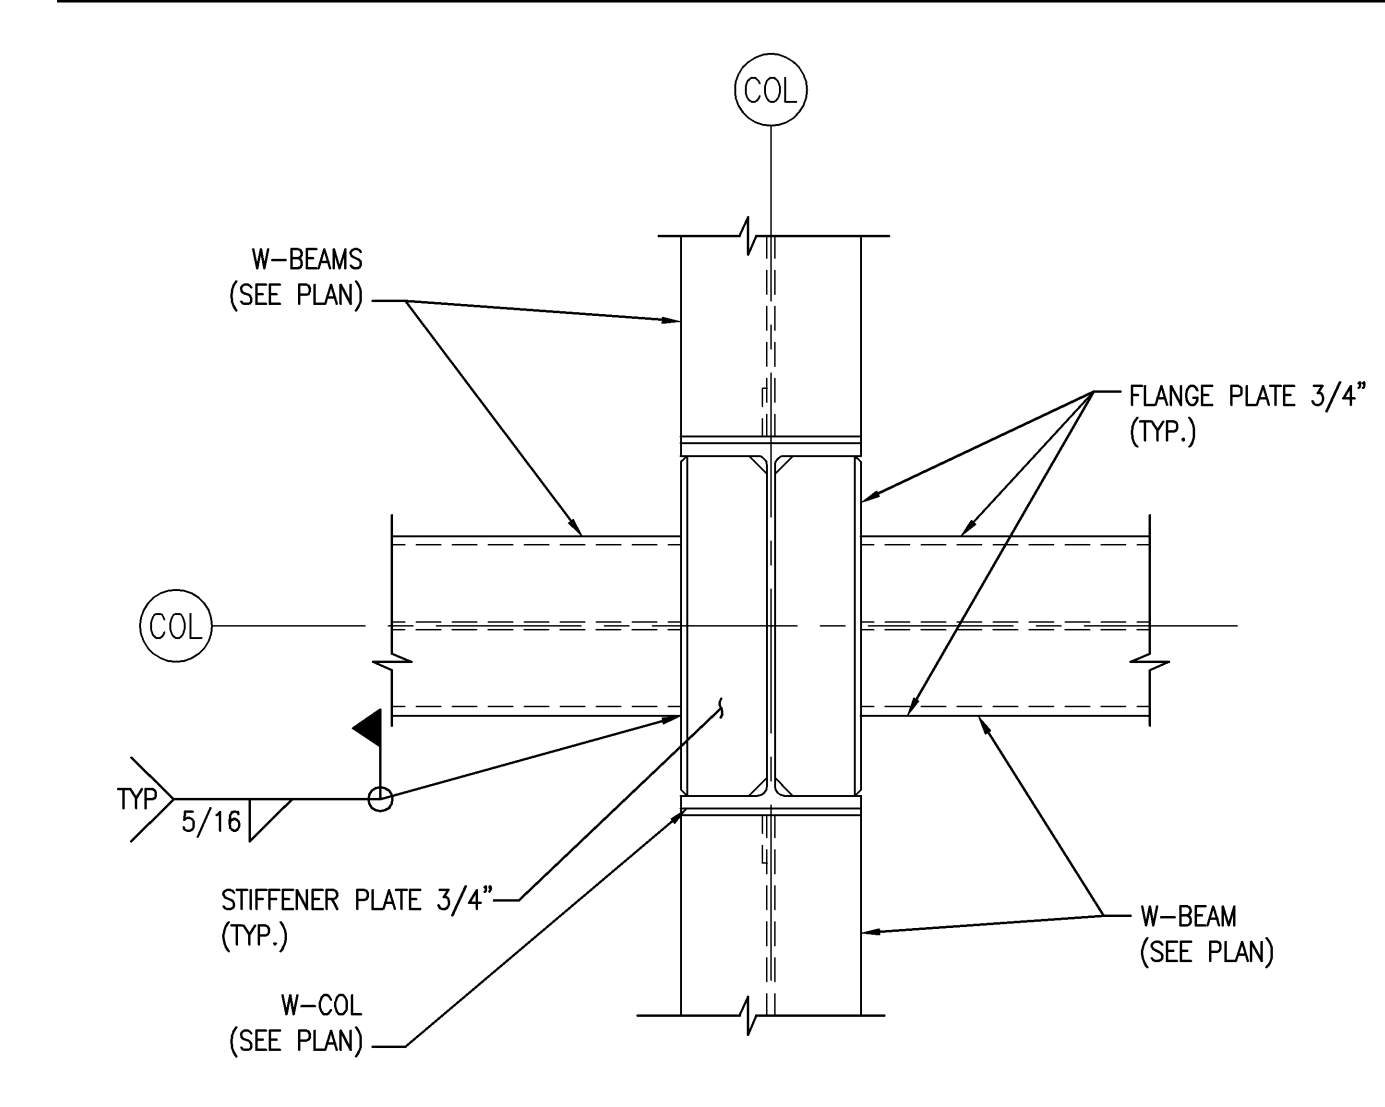


SECTION 12
SCALE: 3/4" = 1'-0"
S02.03.06, S02.03.07

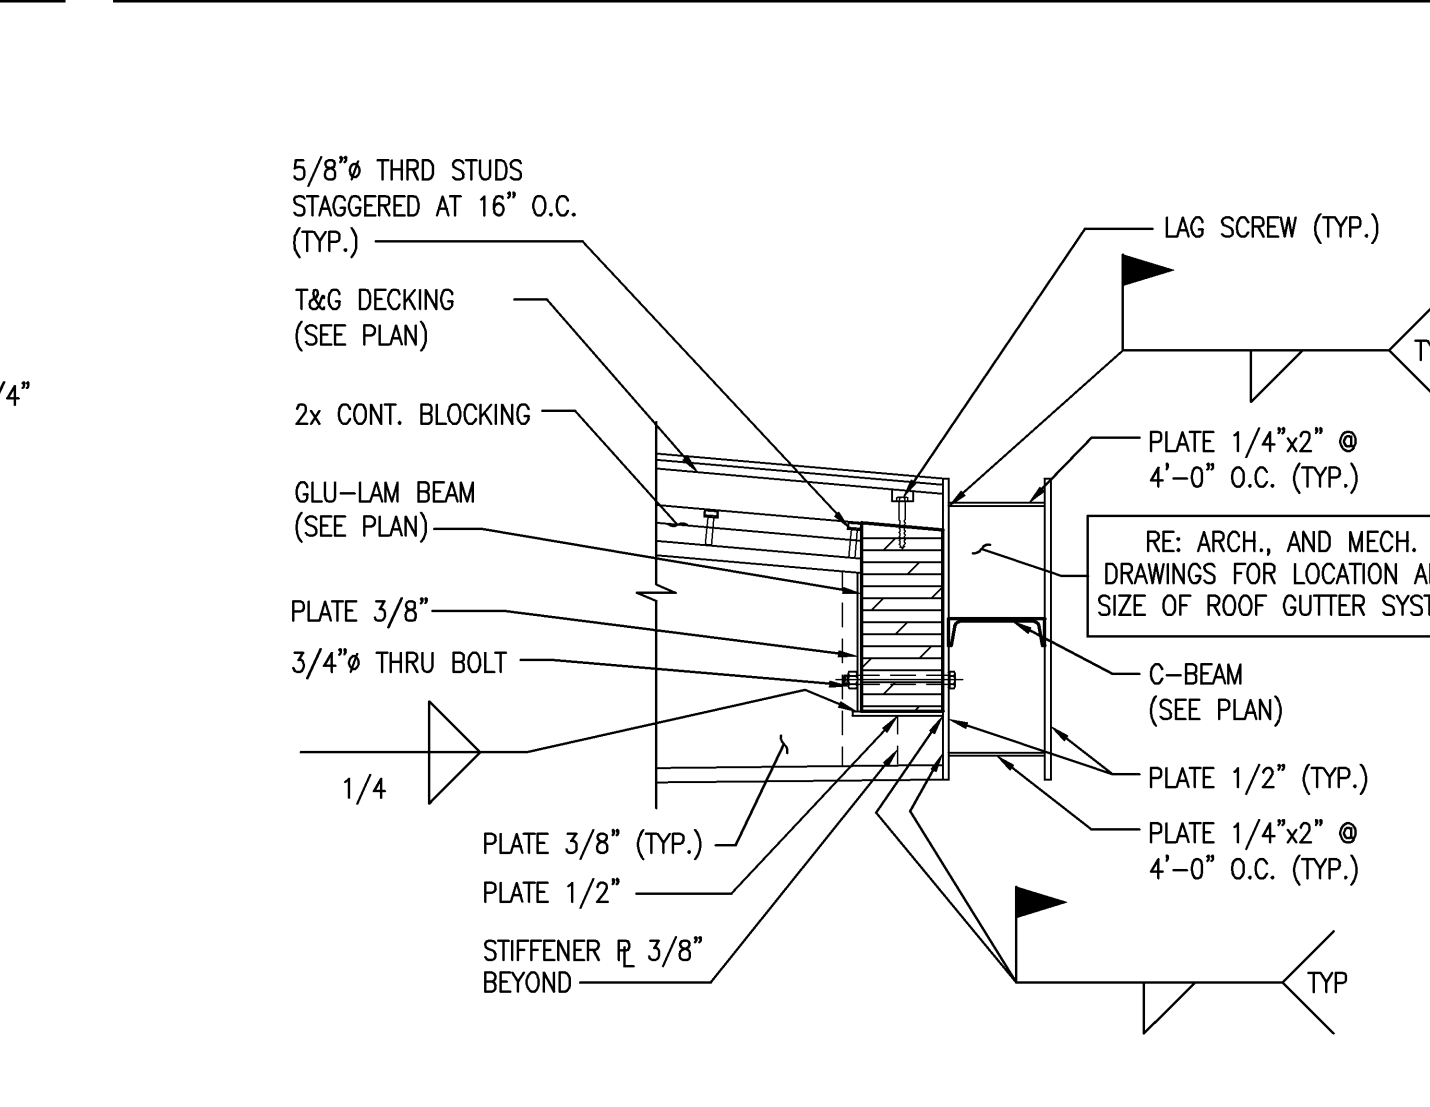


SECTION 8
SCALE: 3/4" = 1'-0"
S02.03.05, S02.03.06, S02.03.07




SECTION 3
SCALE: 3/4" = 1'-0"

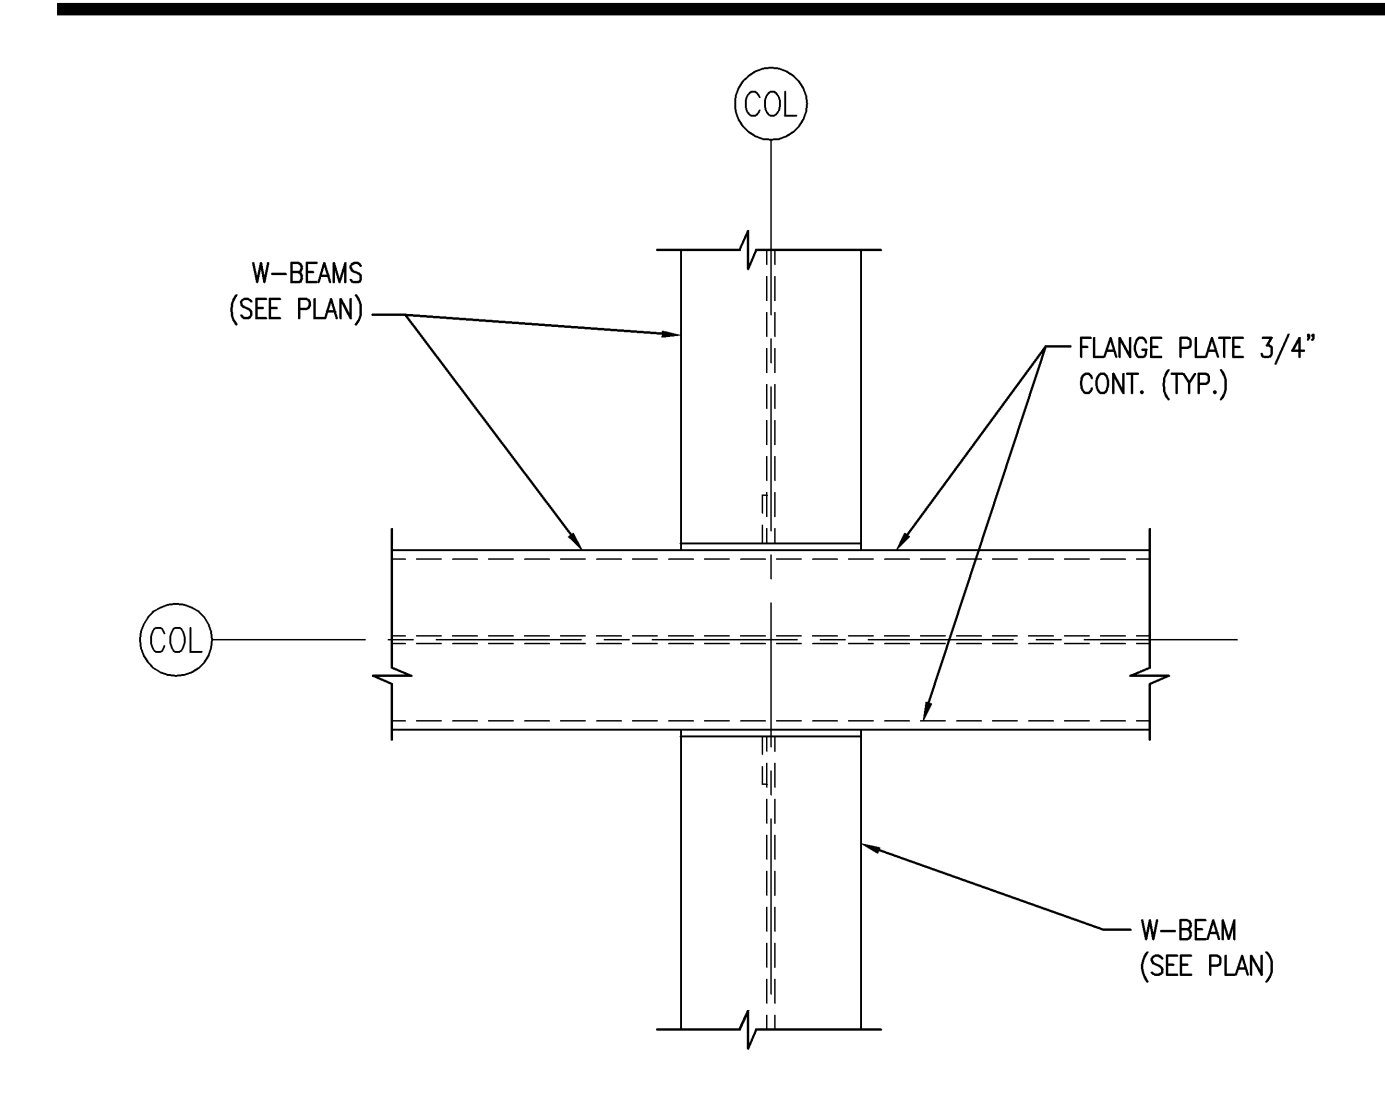


DETAIL 13
SCALE: 3/4" = 1'-0"
S02.03.06

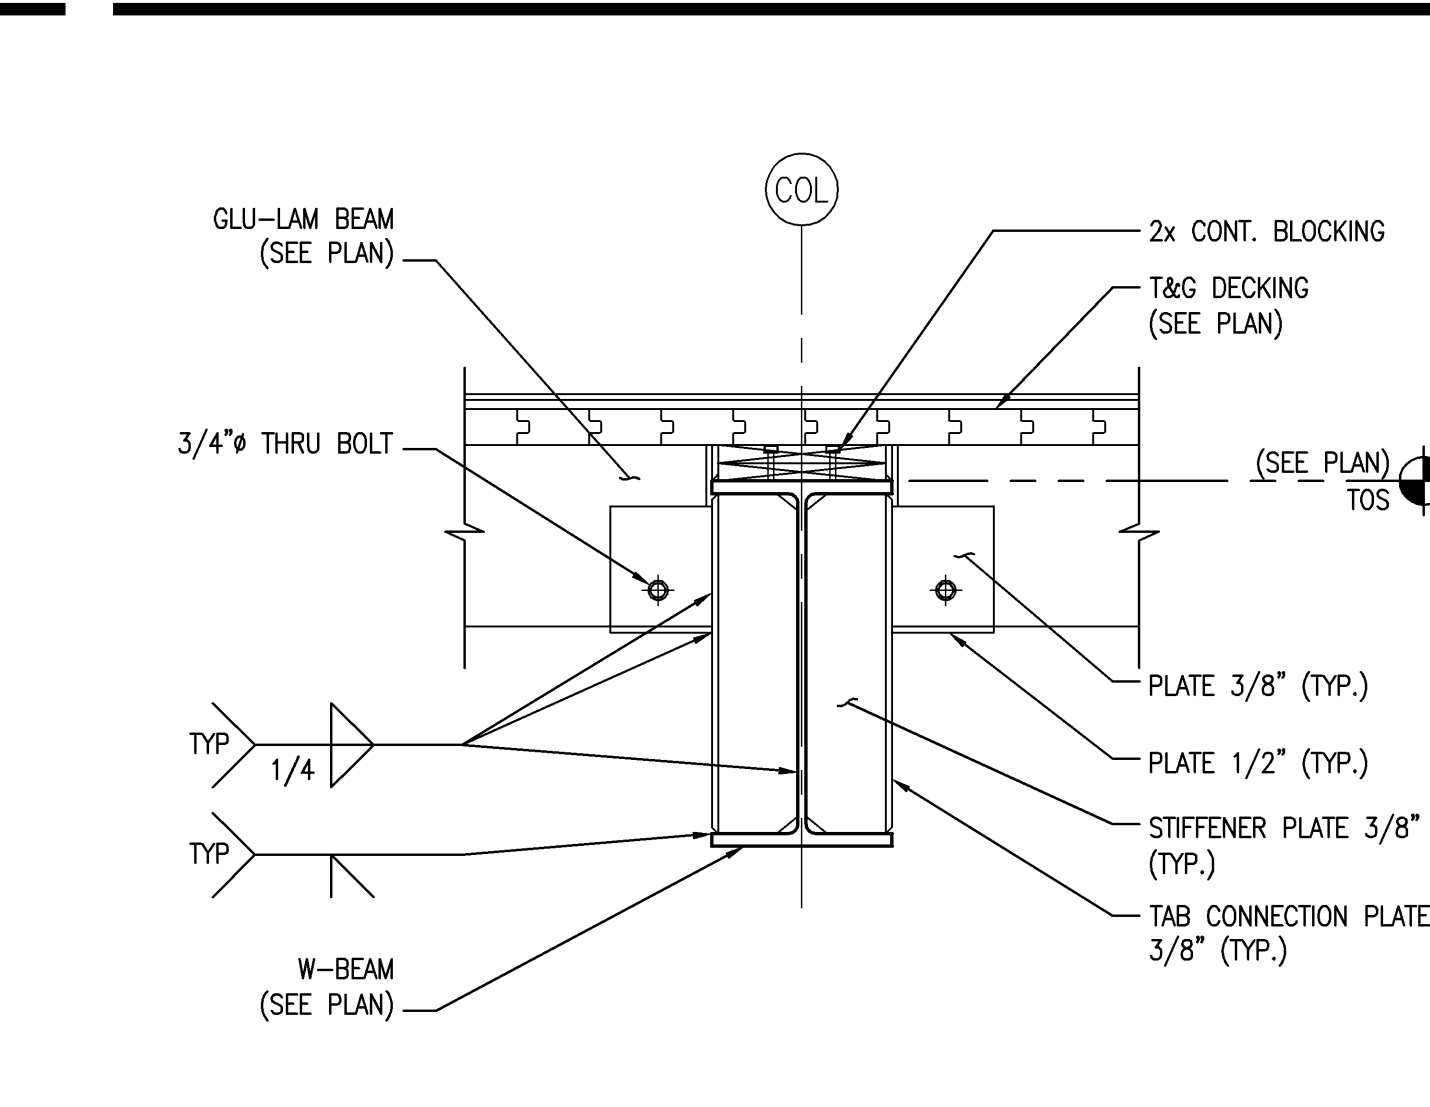


SECTION 9
SCALE: 3/4" = 1'-0"
S02.03.06

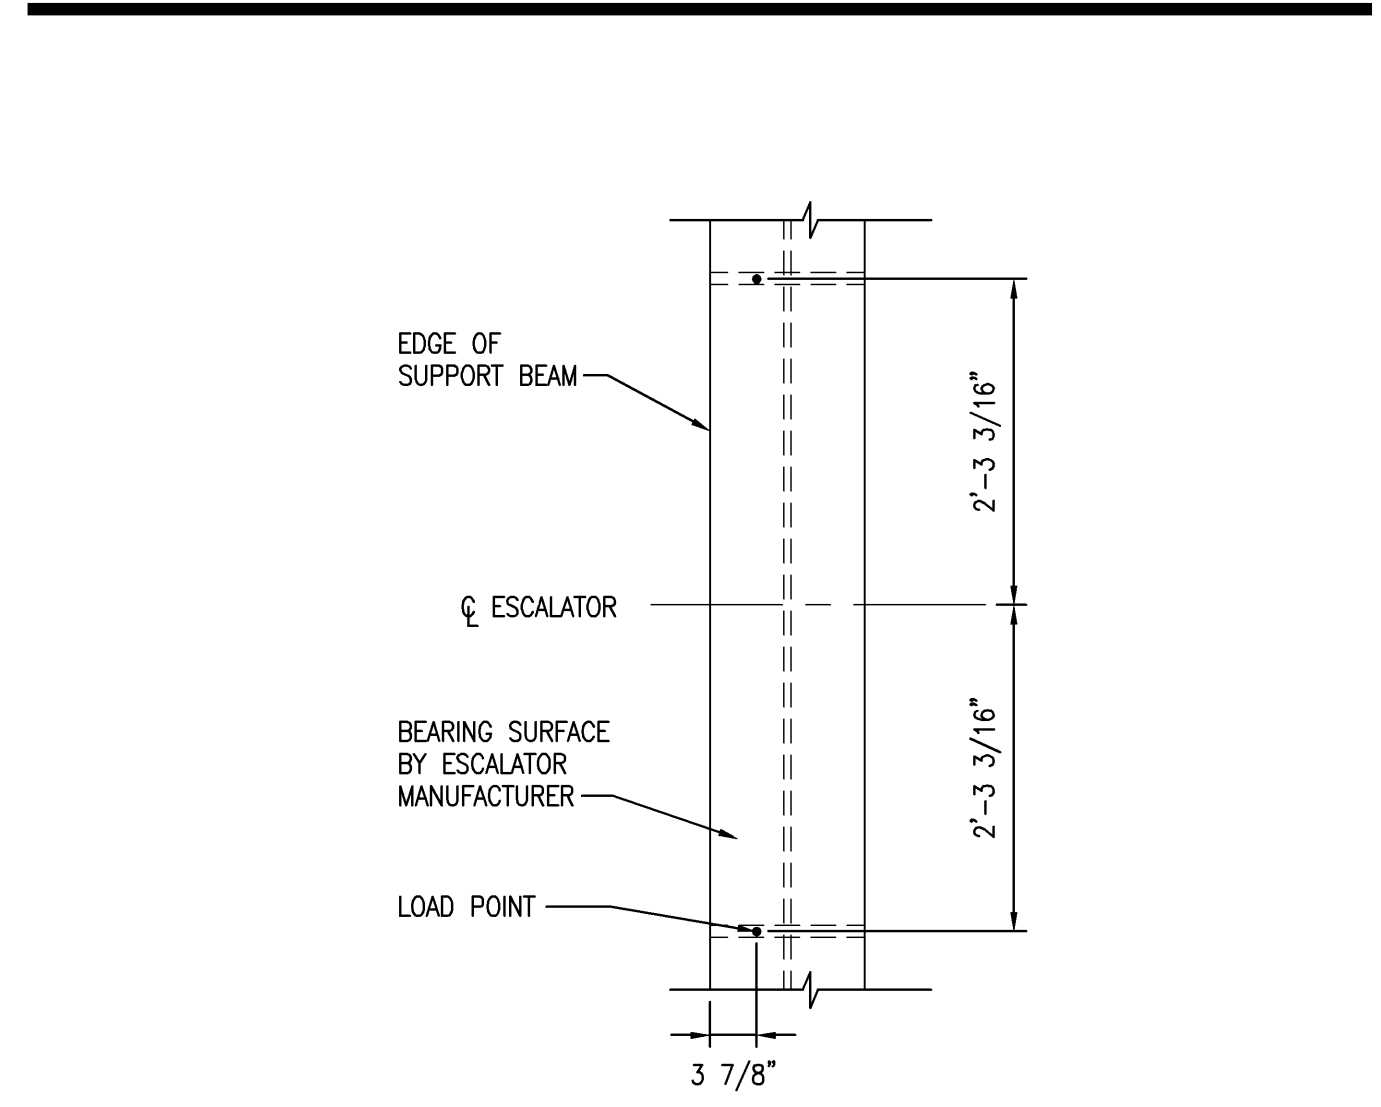

SECTION 4
SCALE: 3/4" = 1'-0"
S12.21

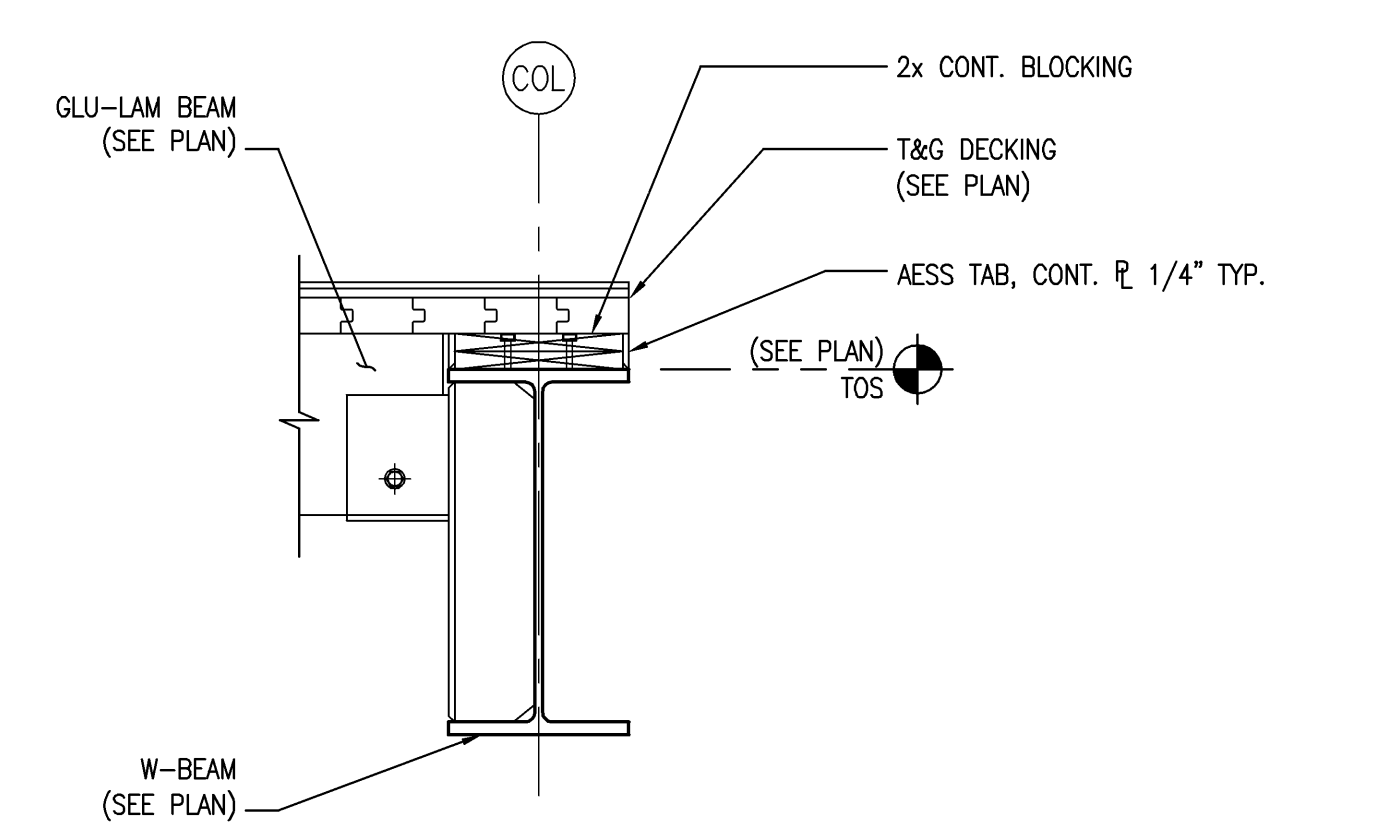

SECTION 14
SCALE: 3/4" = 1'-0"
S02.03.06

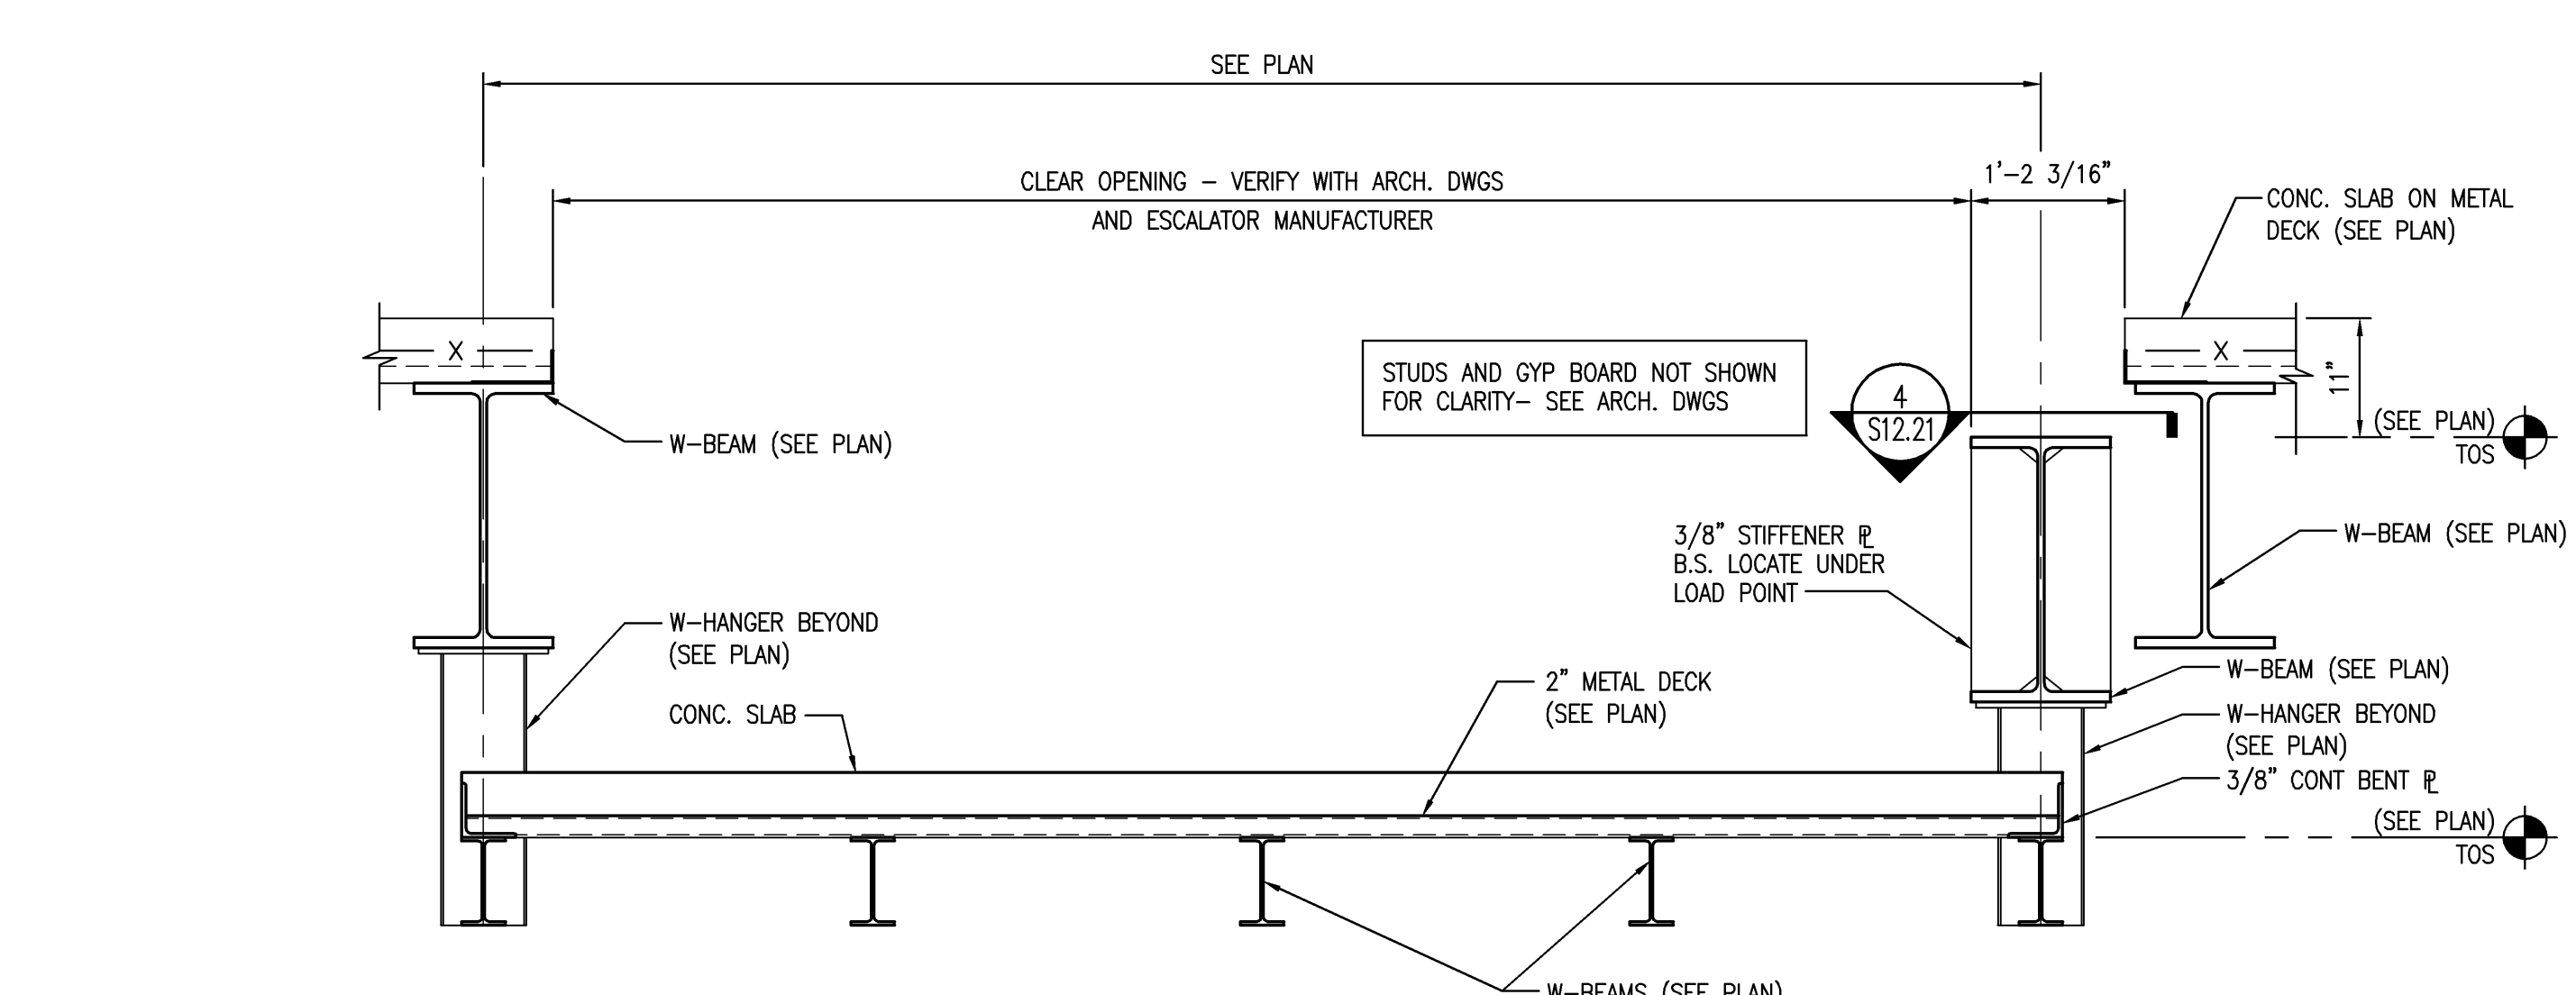


SECTION AT ESCALATOR PITS
SCALE: 3/4" = 1'-0"
S02.03.04

Portland International Jetport
1001 Westbrook Street
Portland, Maine 04102

Gensler

oest ASSOCIATES, INC.
343 Gopher Road, South Portland, ME 04106 P (207) 761-7700 F (207) 774-2444 www.oest.com
engineers • architects • surveyors • construction managers

Issue	Date & Issue Description	By	Check
01	01/23/09	JOE	---
02	10/26/09	JOE	---

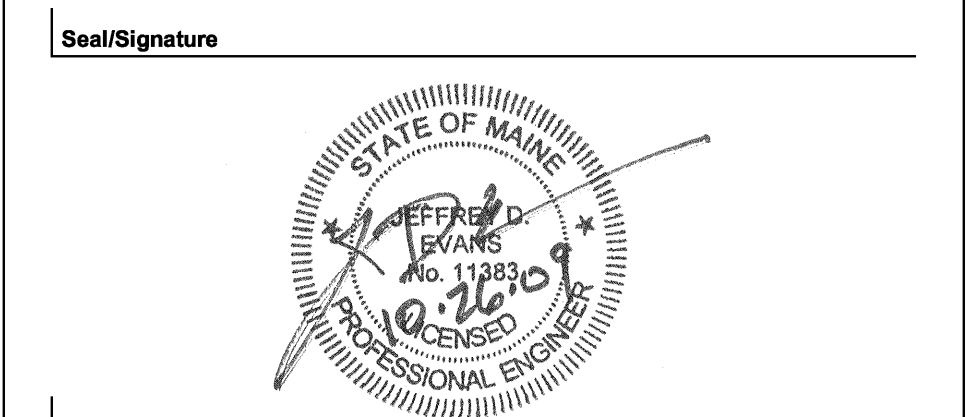

Project Name: PWM Terminal Enhancement
Project Number: 09.6396.000
CAD File Name: T:\5330101\SHEETS\S12.21.DWG
Description: FRAMING SECTIONS & DETAILS - LEVEL 3

Scale: AS NOTED

S12.21

©2009 Gensler