



1 TELECOMMUNICATIONS RACK ELEVATIONS  
TC12.05 NTS

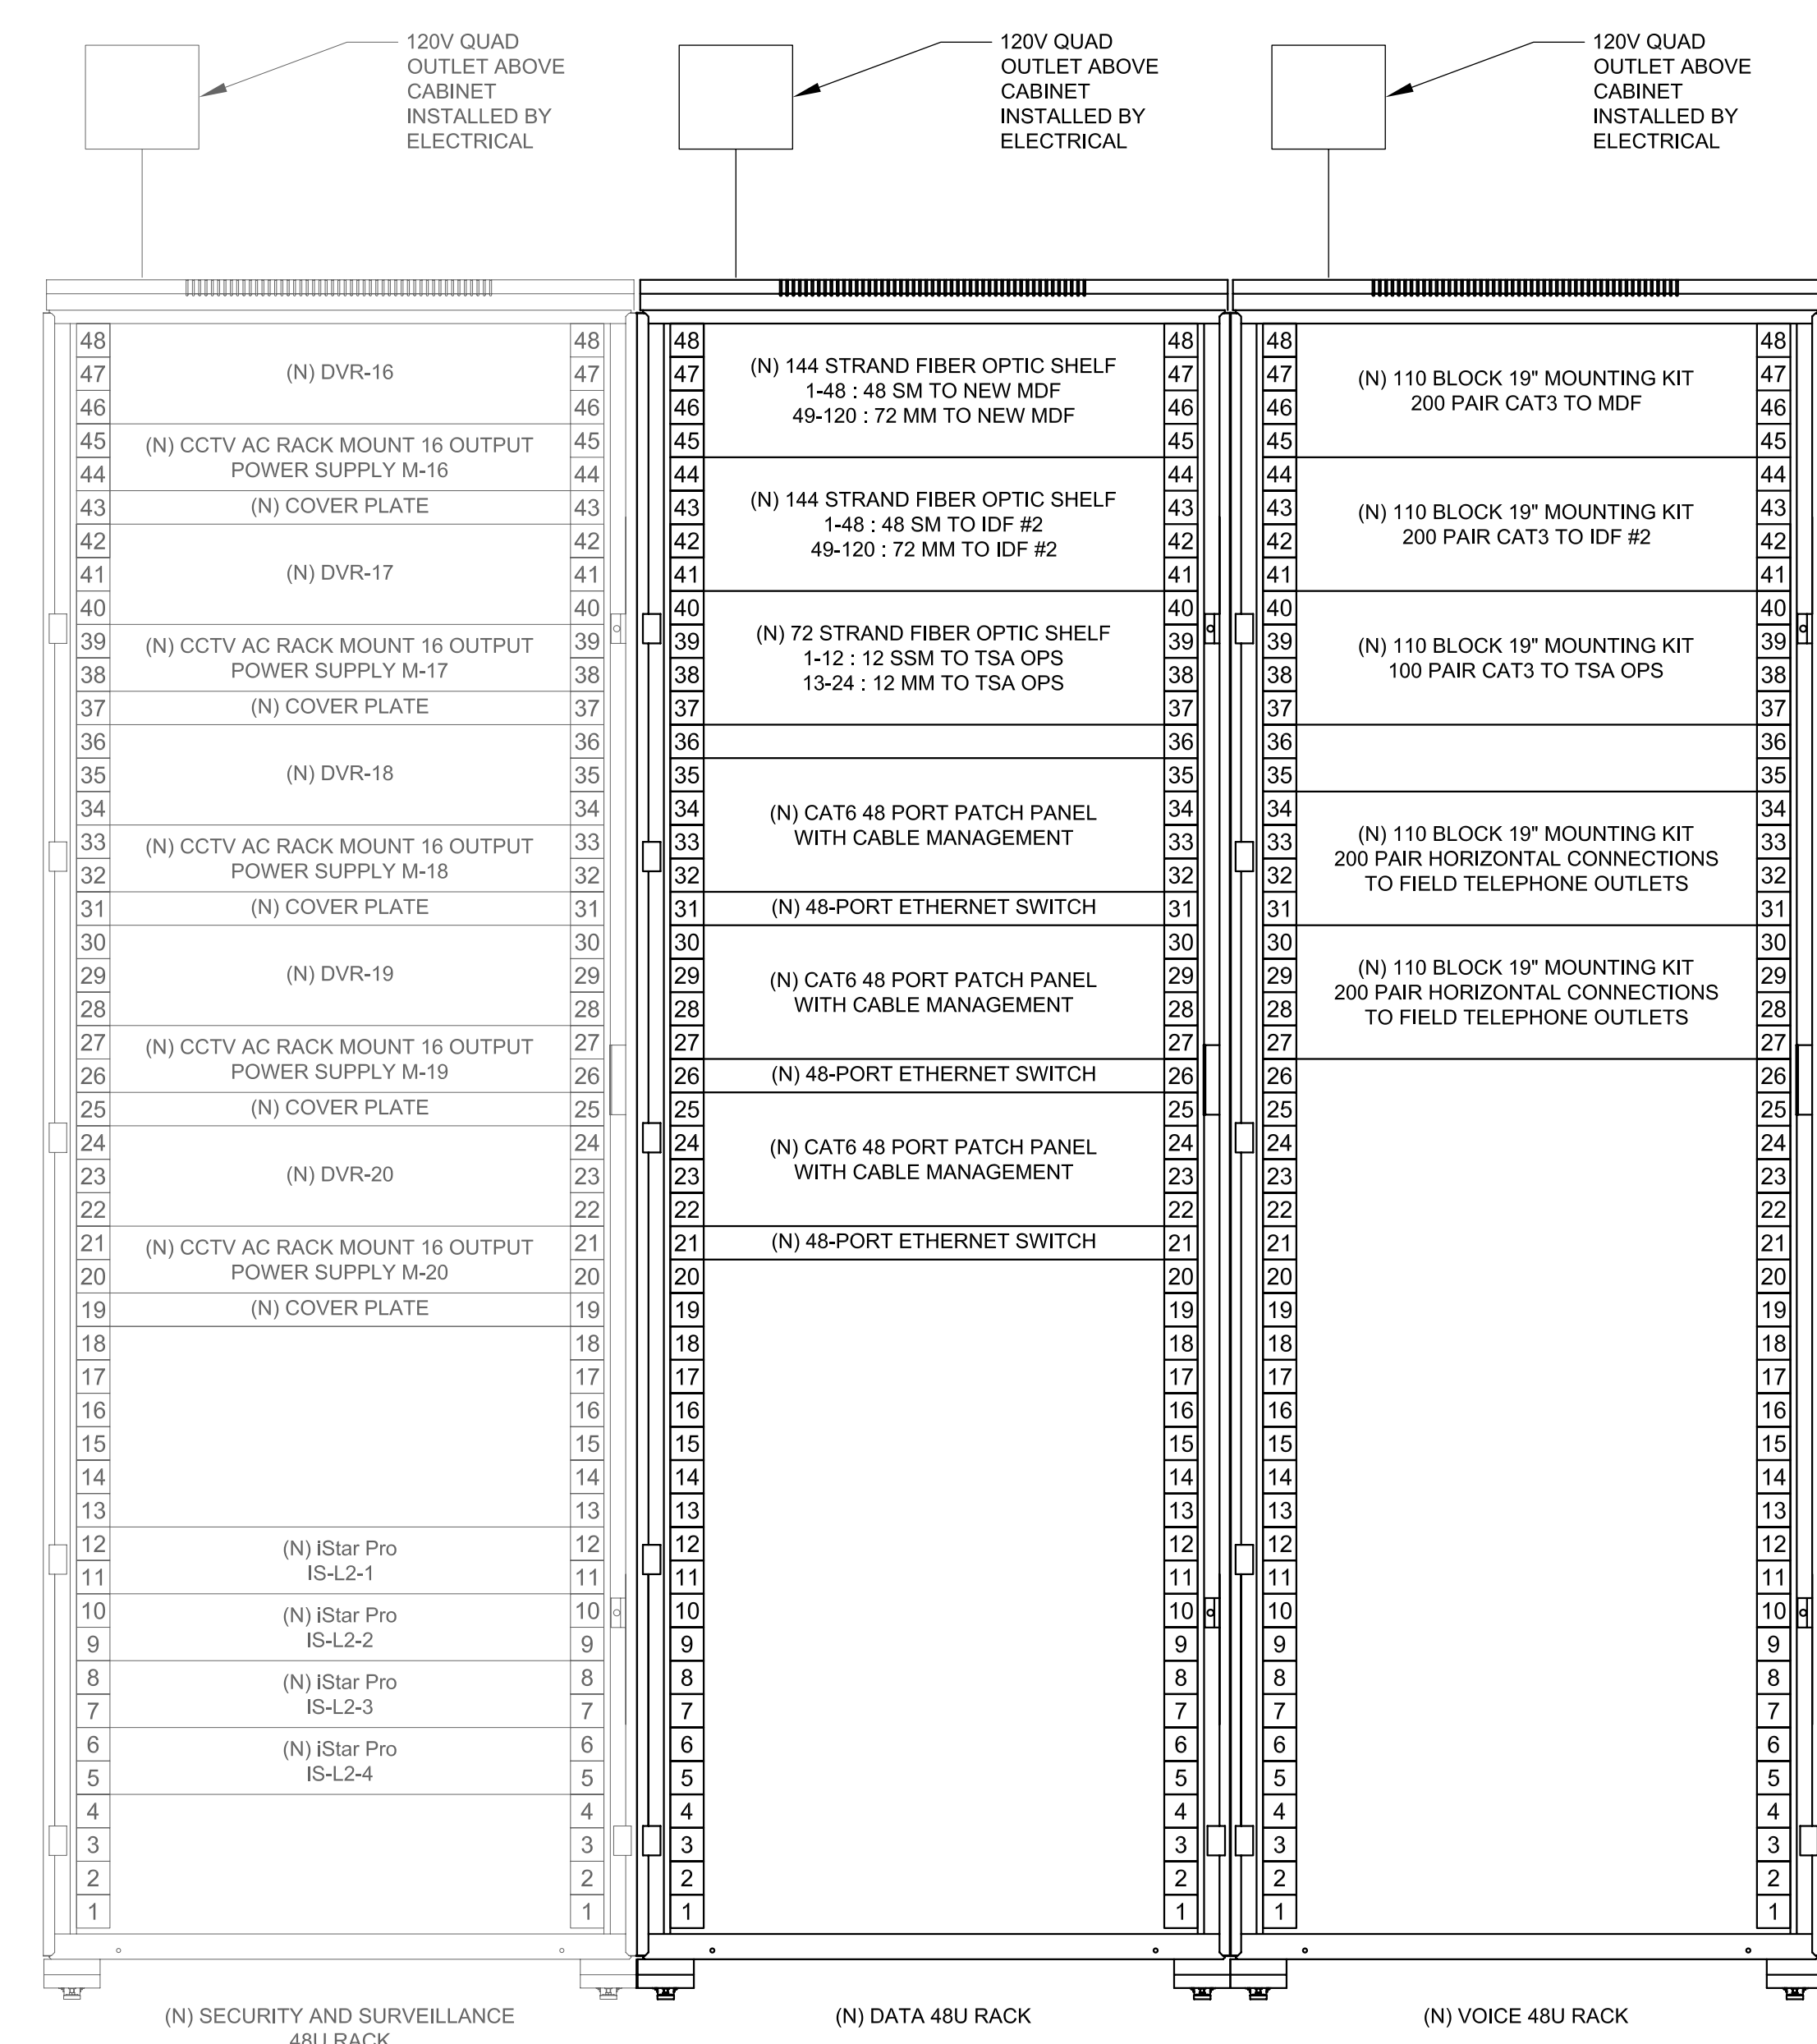

2 TELECOMMUNICATIONS RACK ELEVATIONS  
TC12.05 NTS

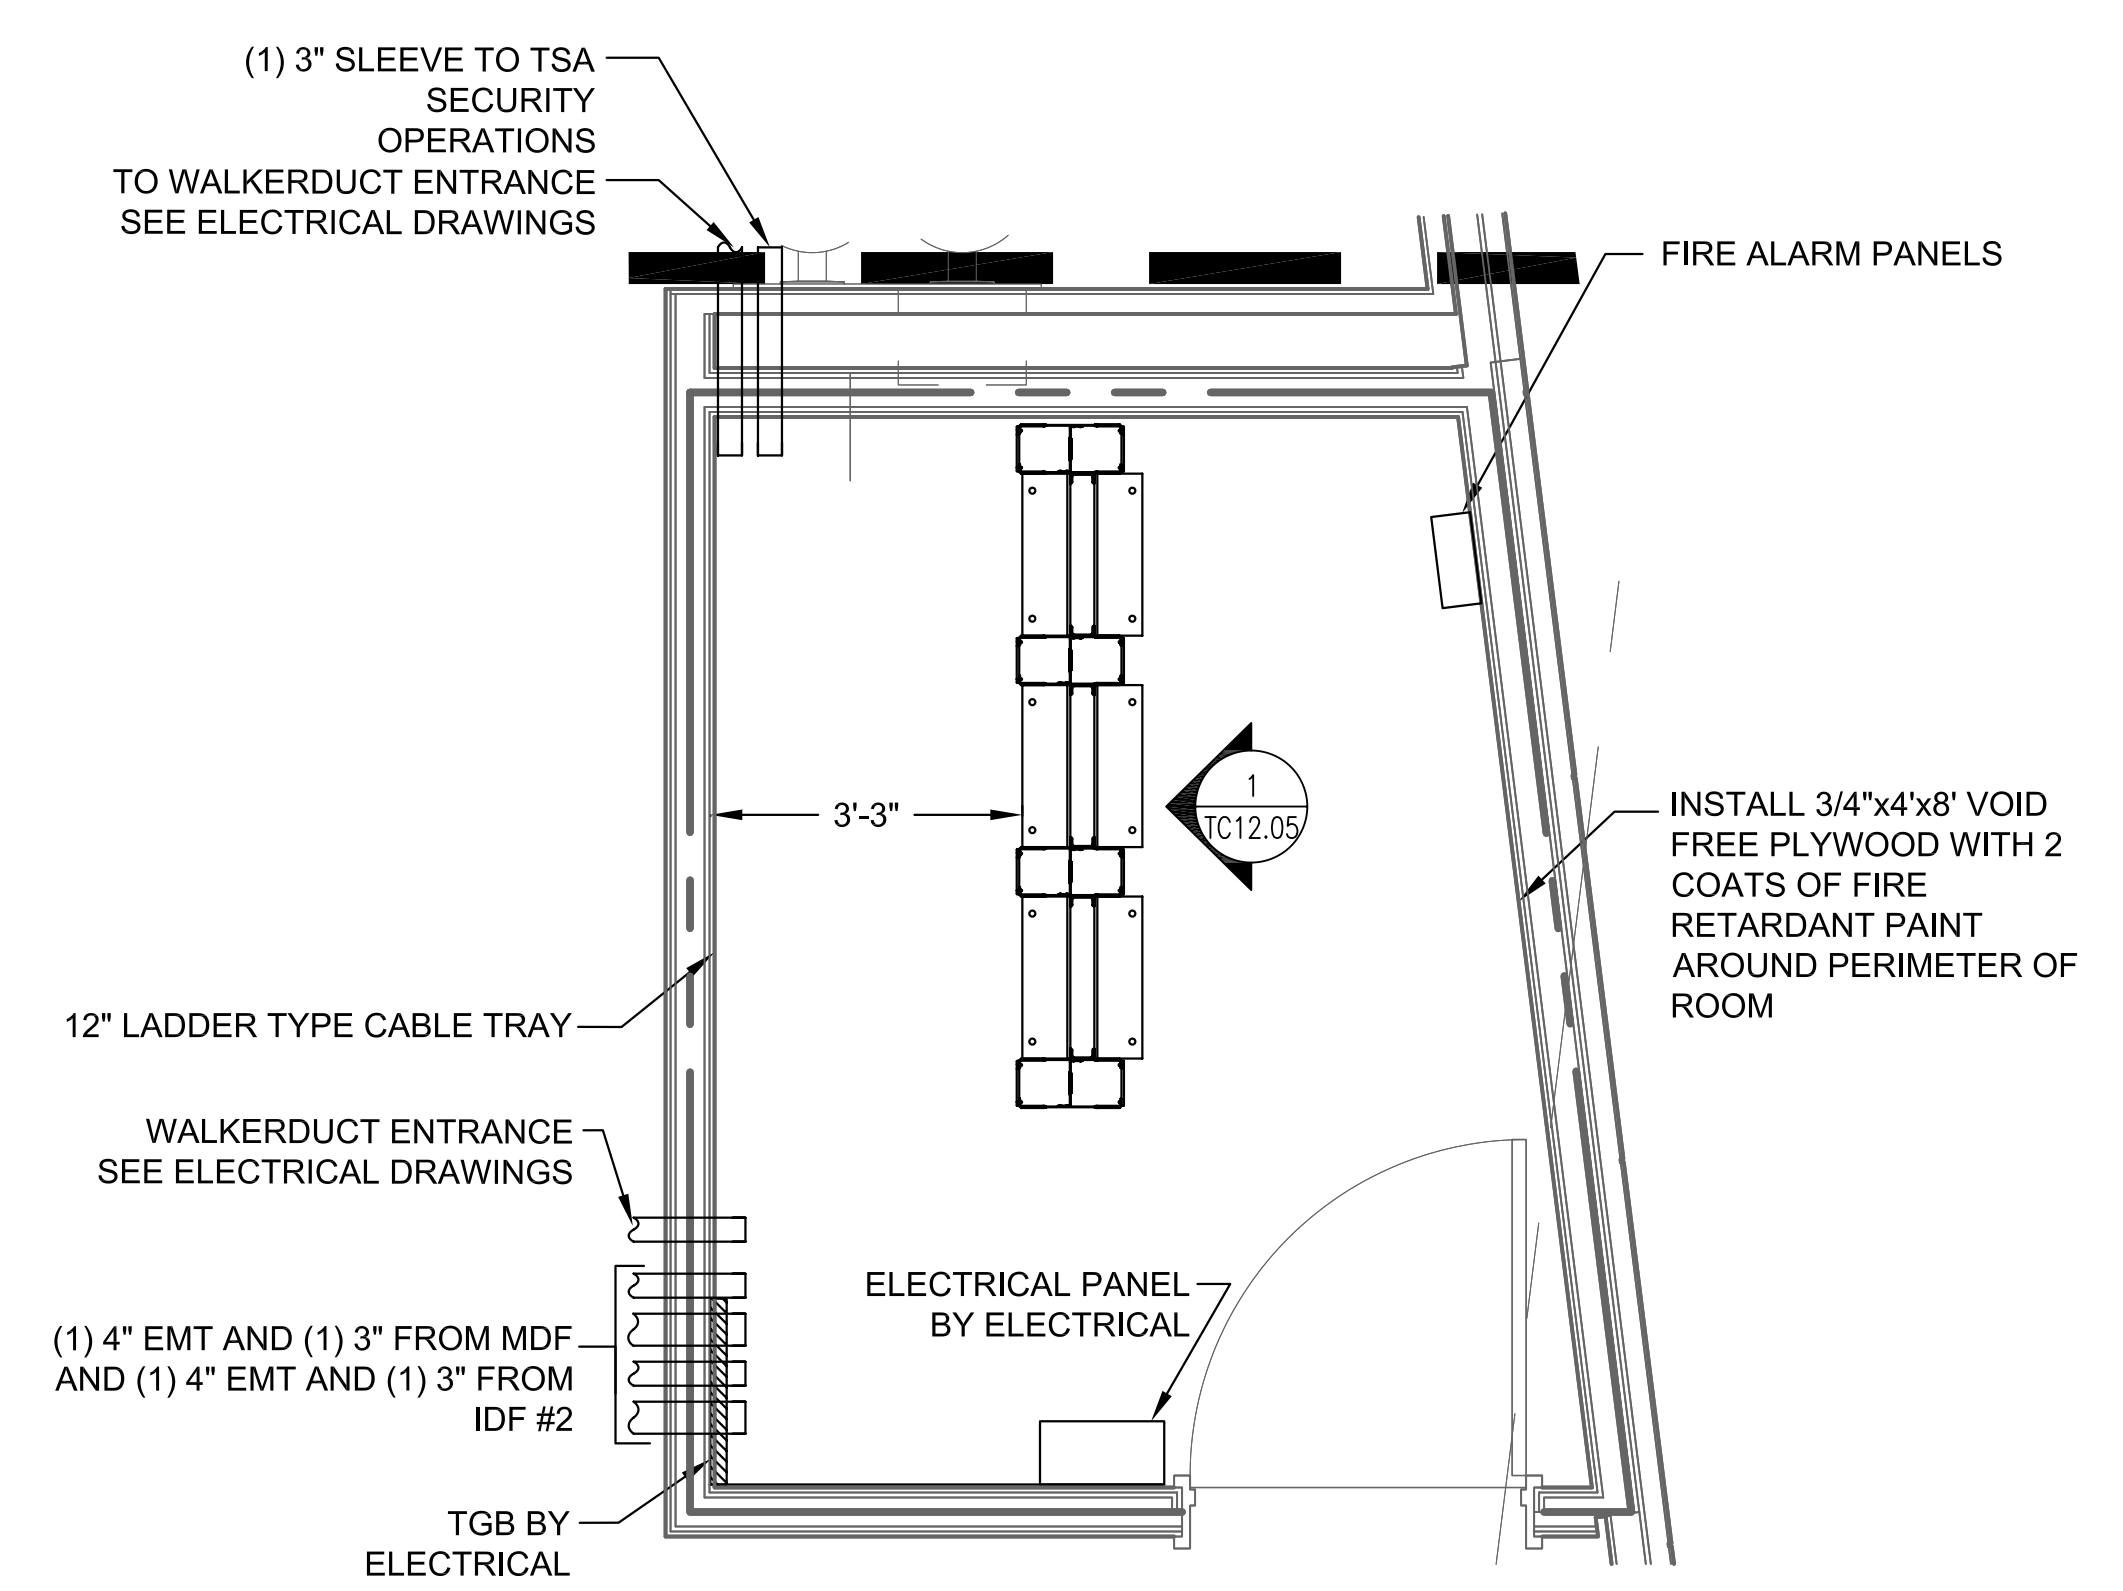


3 TELECOMMUNICATIONS ROOM IDF L4  
SCALE: 1/2"=1'  
TC12.05

GENERAL NOTES

- A. POWER TO ALL EQUIPMENT IN TELECOMMUNICATION ROOMS PROVIDED BY ELECTRICAL PANEL IN ROOM. REFER TO ELECTRICAL DRAWINGS FOR DETAILS.
- B. REFER TO ELECTRICAL DRAWINGS FOR ALL GROUND BUS BAR INFORMATION.

Issue	Date & Issue Description	By	Check
1	10/26/09		
	100% ISSUED FOR PERMIT		

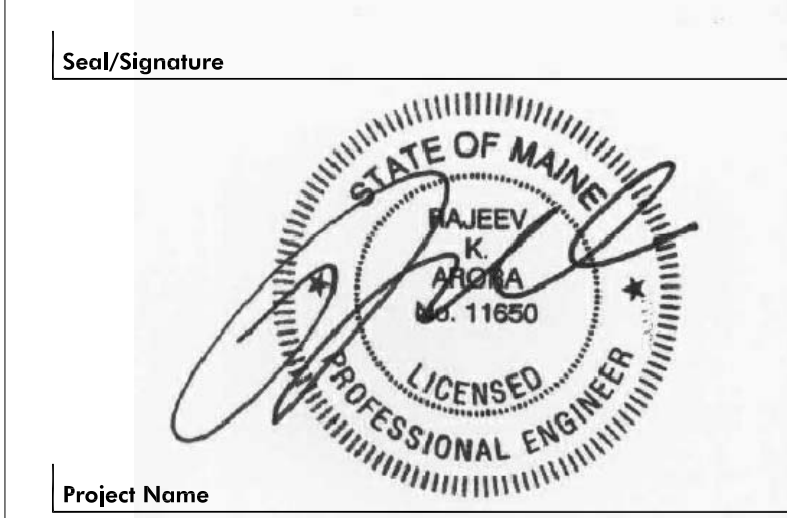

Project Name  
PJM TERMINAL EXPANSION

Project Number

CAD File Name  
TC12.05

Description  
NEW TELECOM ROOM DETAILS - SHEET 3

Scale  
As Indicated