

WALL TYPE A.4 - SECTION




SCALE: 3/8" = 1'-0"

A09.24

WALL TYPE A.4 - ELEVATION

SCALE: 3/8" = 1'-0"

A09.04

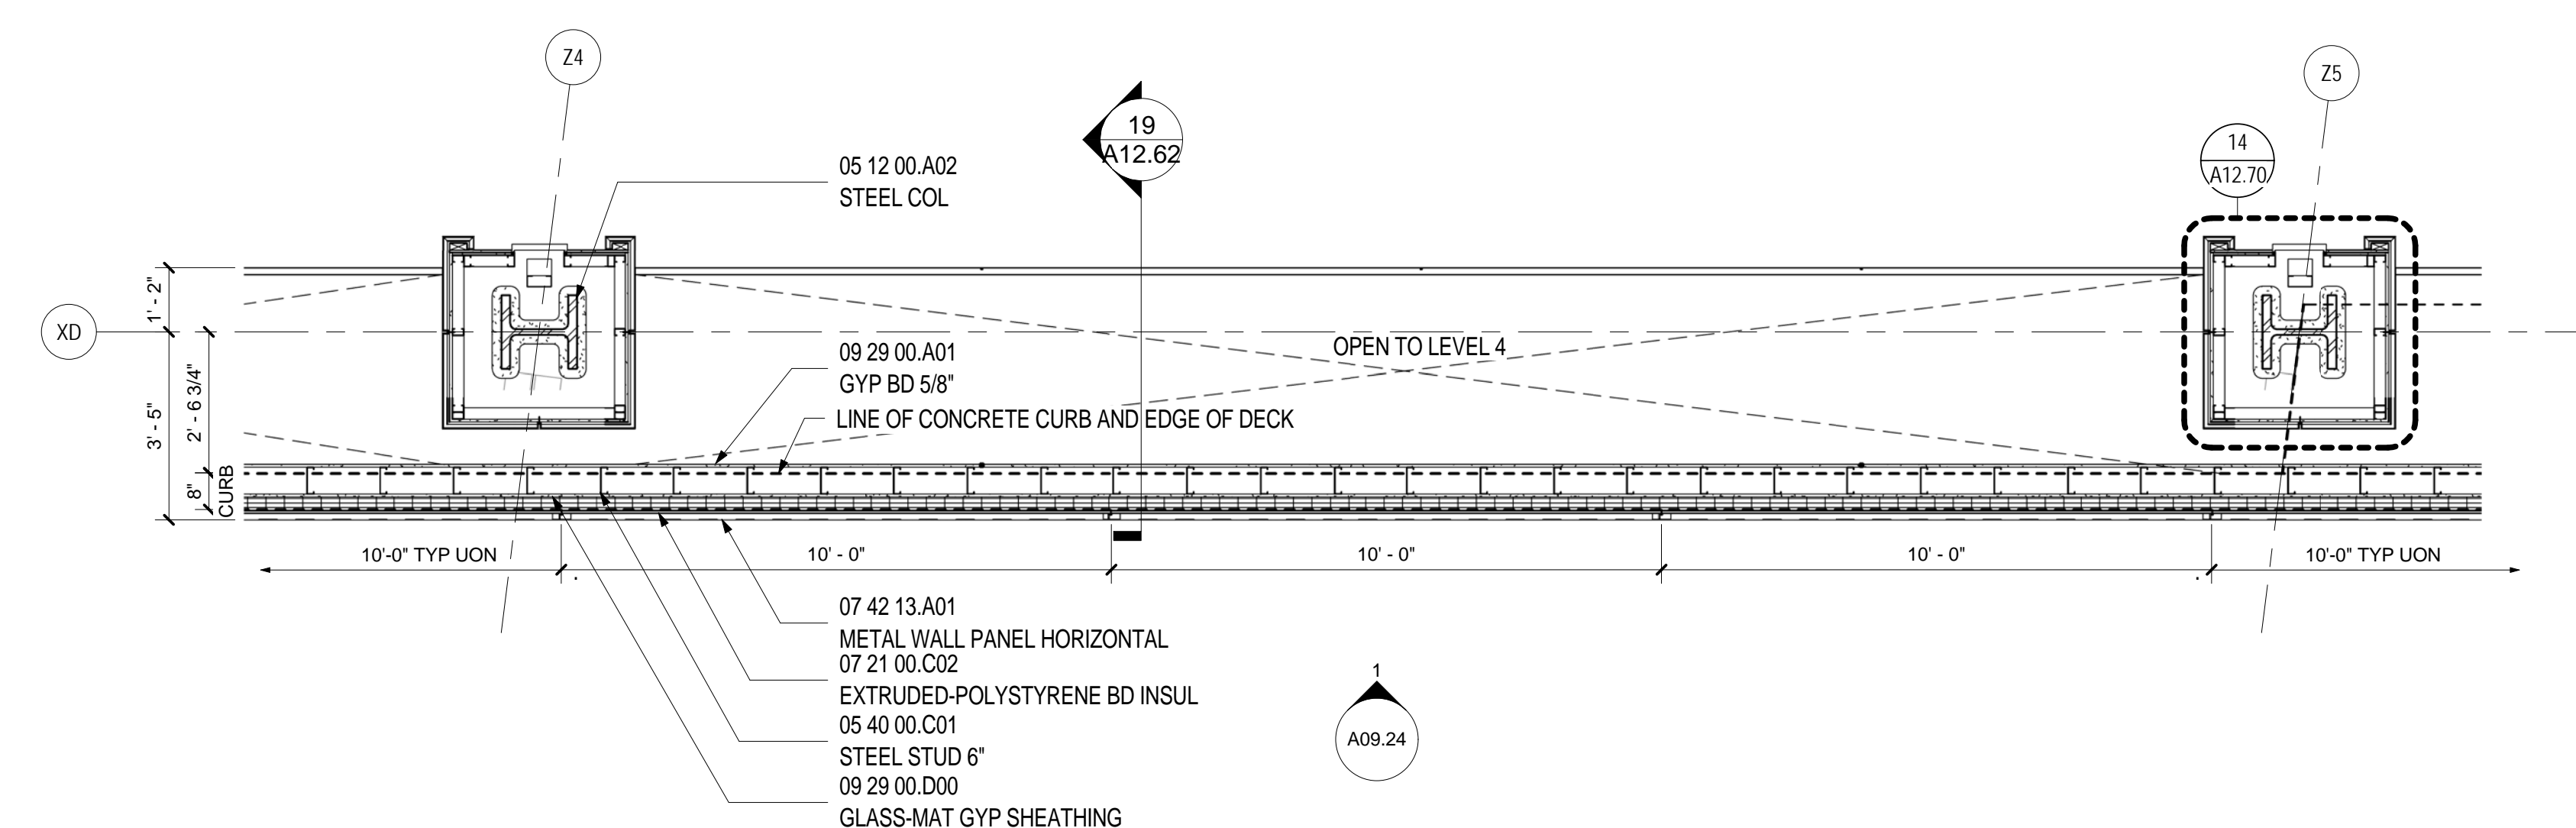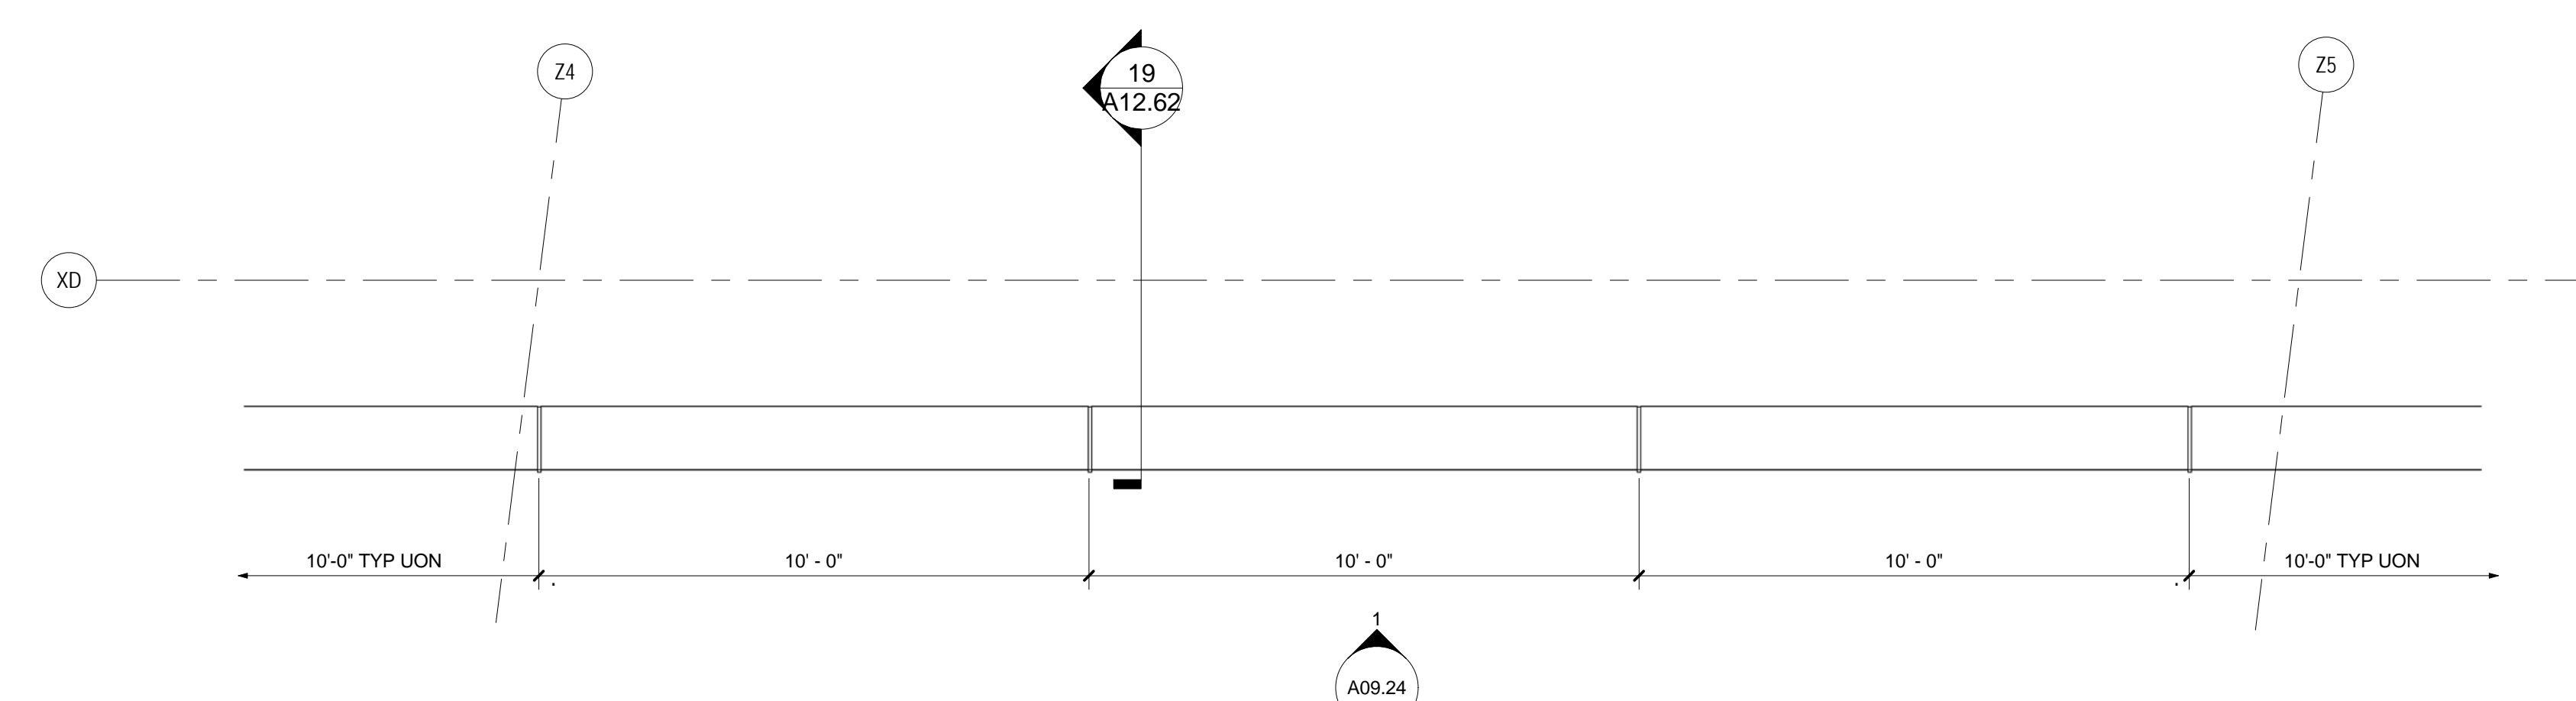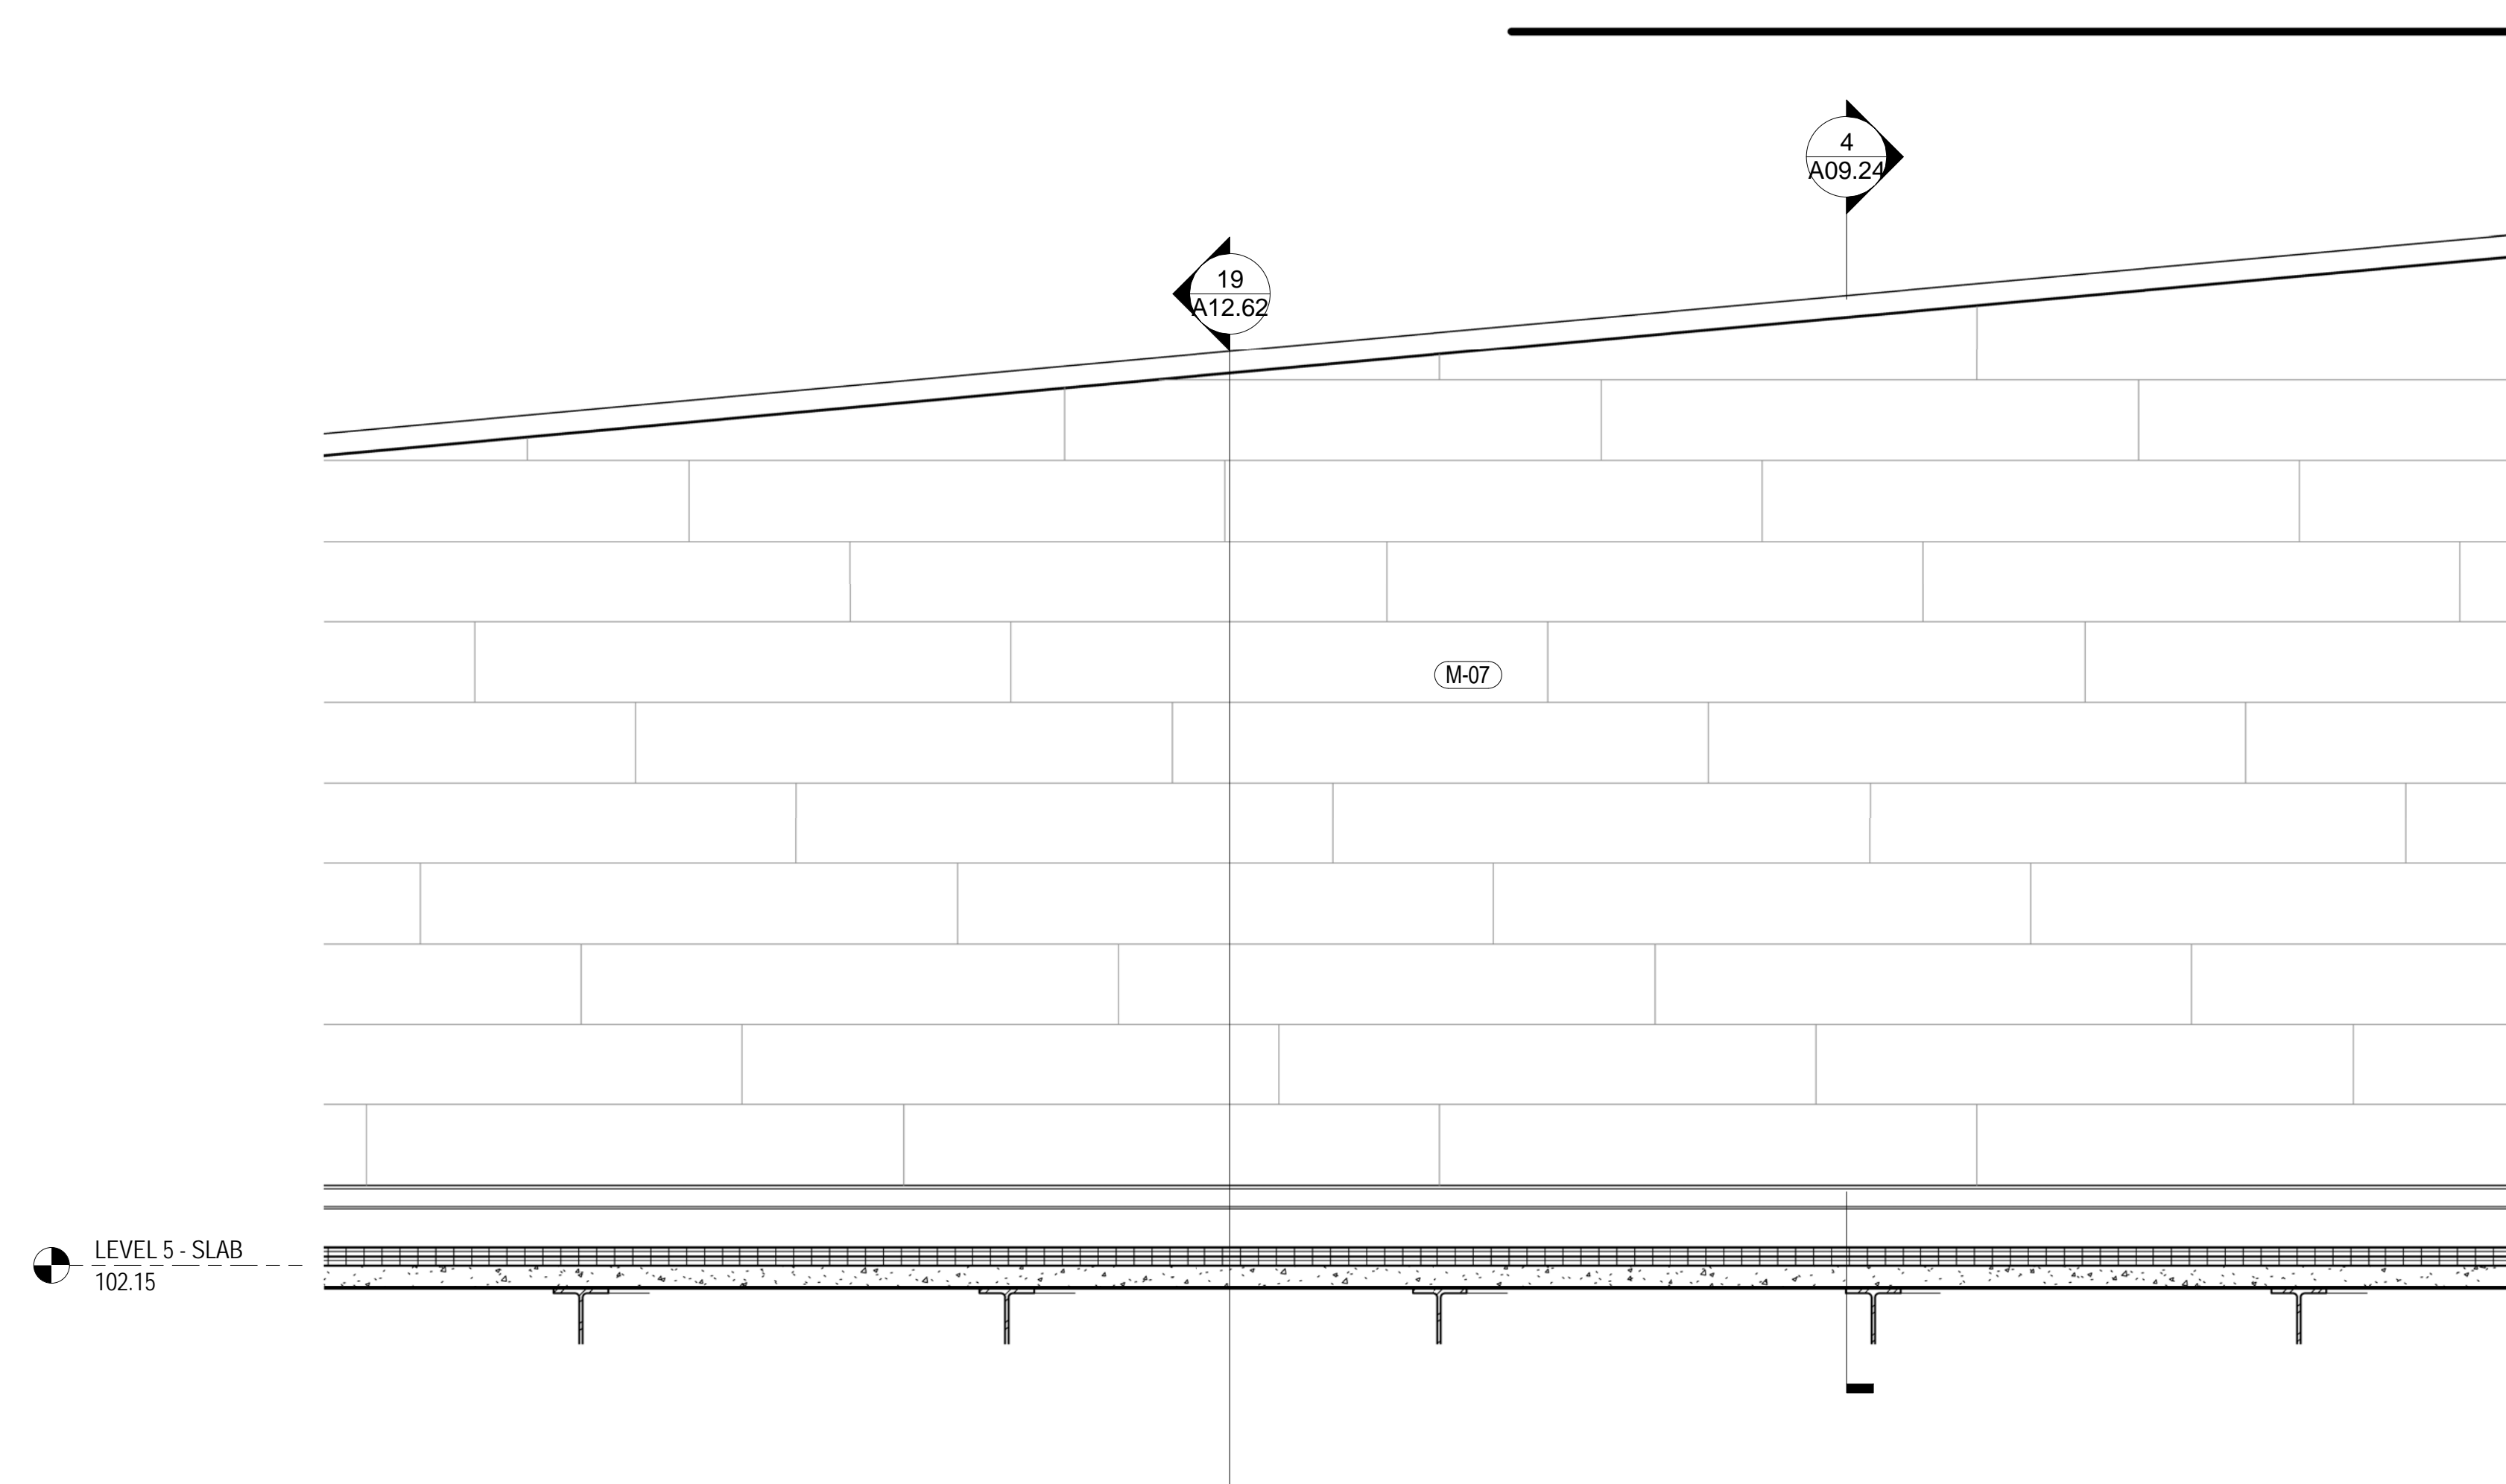


WALL TYPE A.4 - PLAN LEVEL 5

SCALE: 3/8" = 1'-0"

A02.05.04

Date	Description
12/03/08	75% CONSTRUCTION DOCUMENTS
01/23/09	95% CONSTRUCTION DOCUMENTS
10/26/09	ISSUED FOR PERMIT
145 09/01/11	ISSUED FOR CONSTRUCTION

Seal/Signature

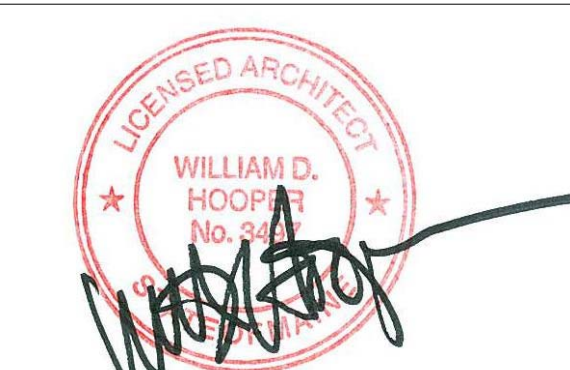

Project Name
PWM Terminal Enhancement

Project Number
09.6395.000

Description
WALL TYPE A.4

Scale
3/8" = 1'-0"

A09.24

© 2009 Gensler