


WALL TYPE D.3 - SECTION

SCALE: 3/8" = 1'-0"


A09.52

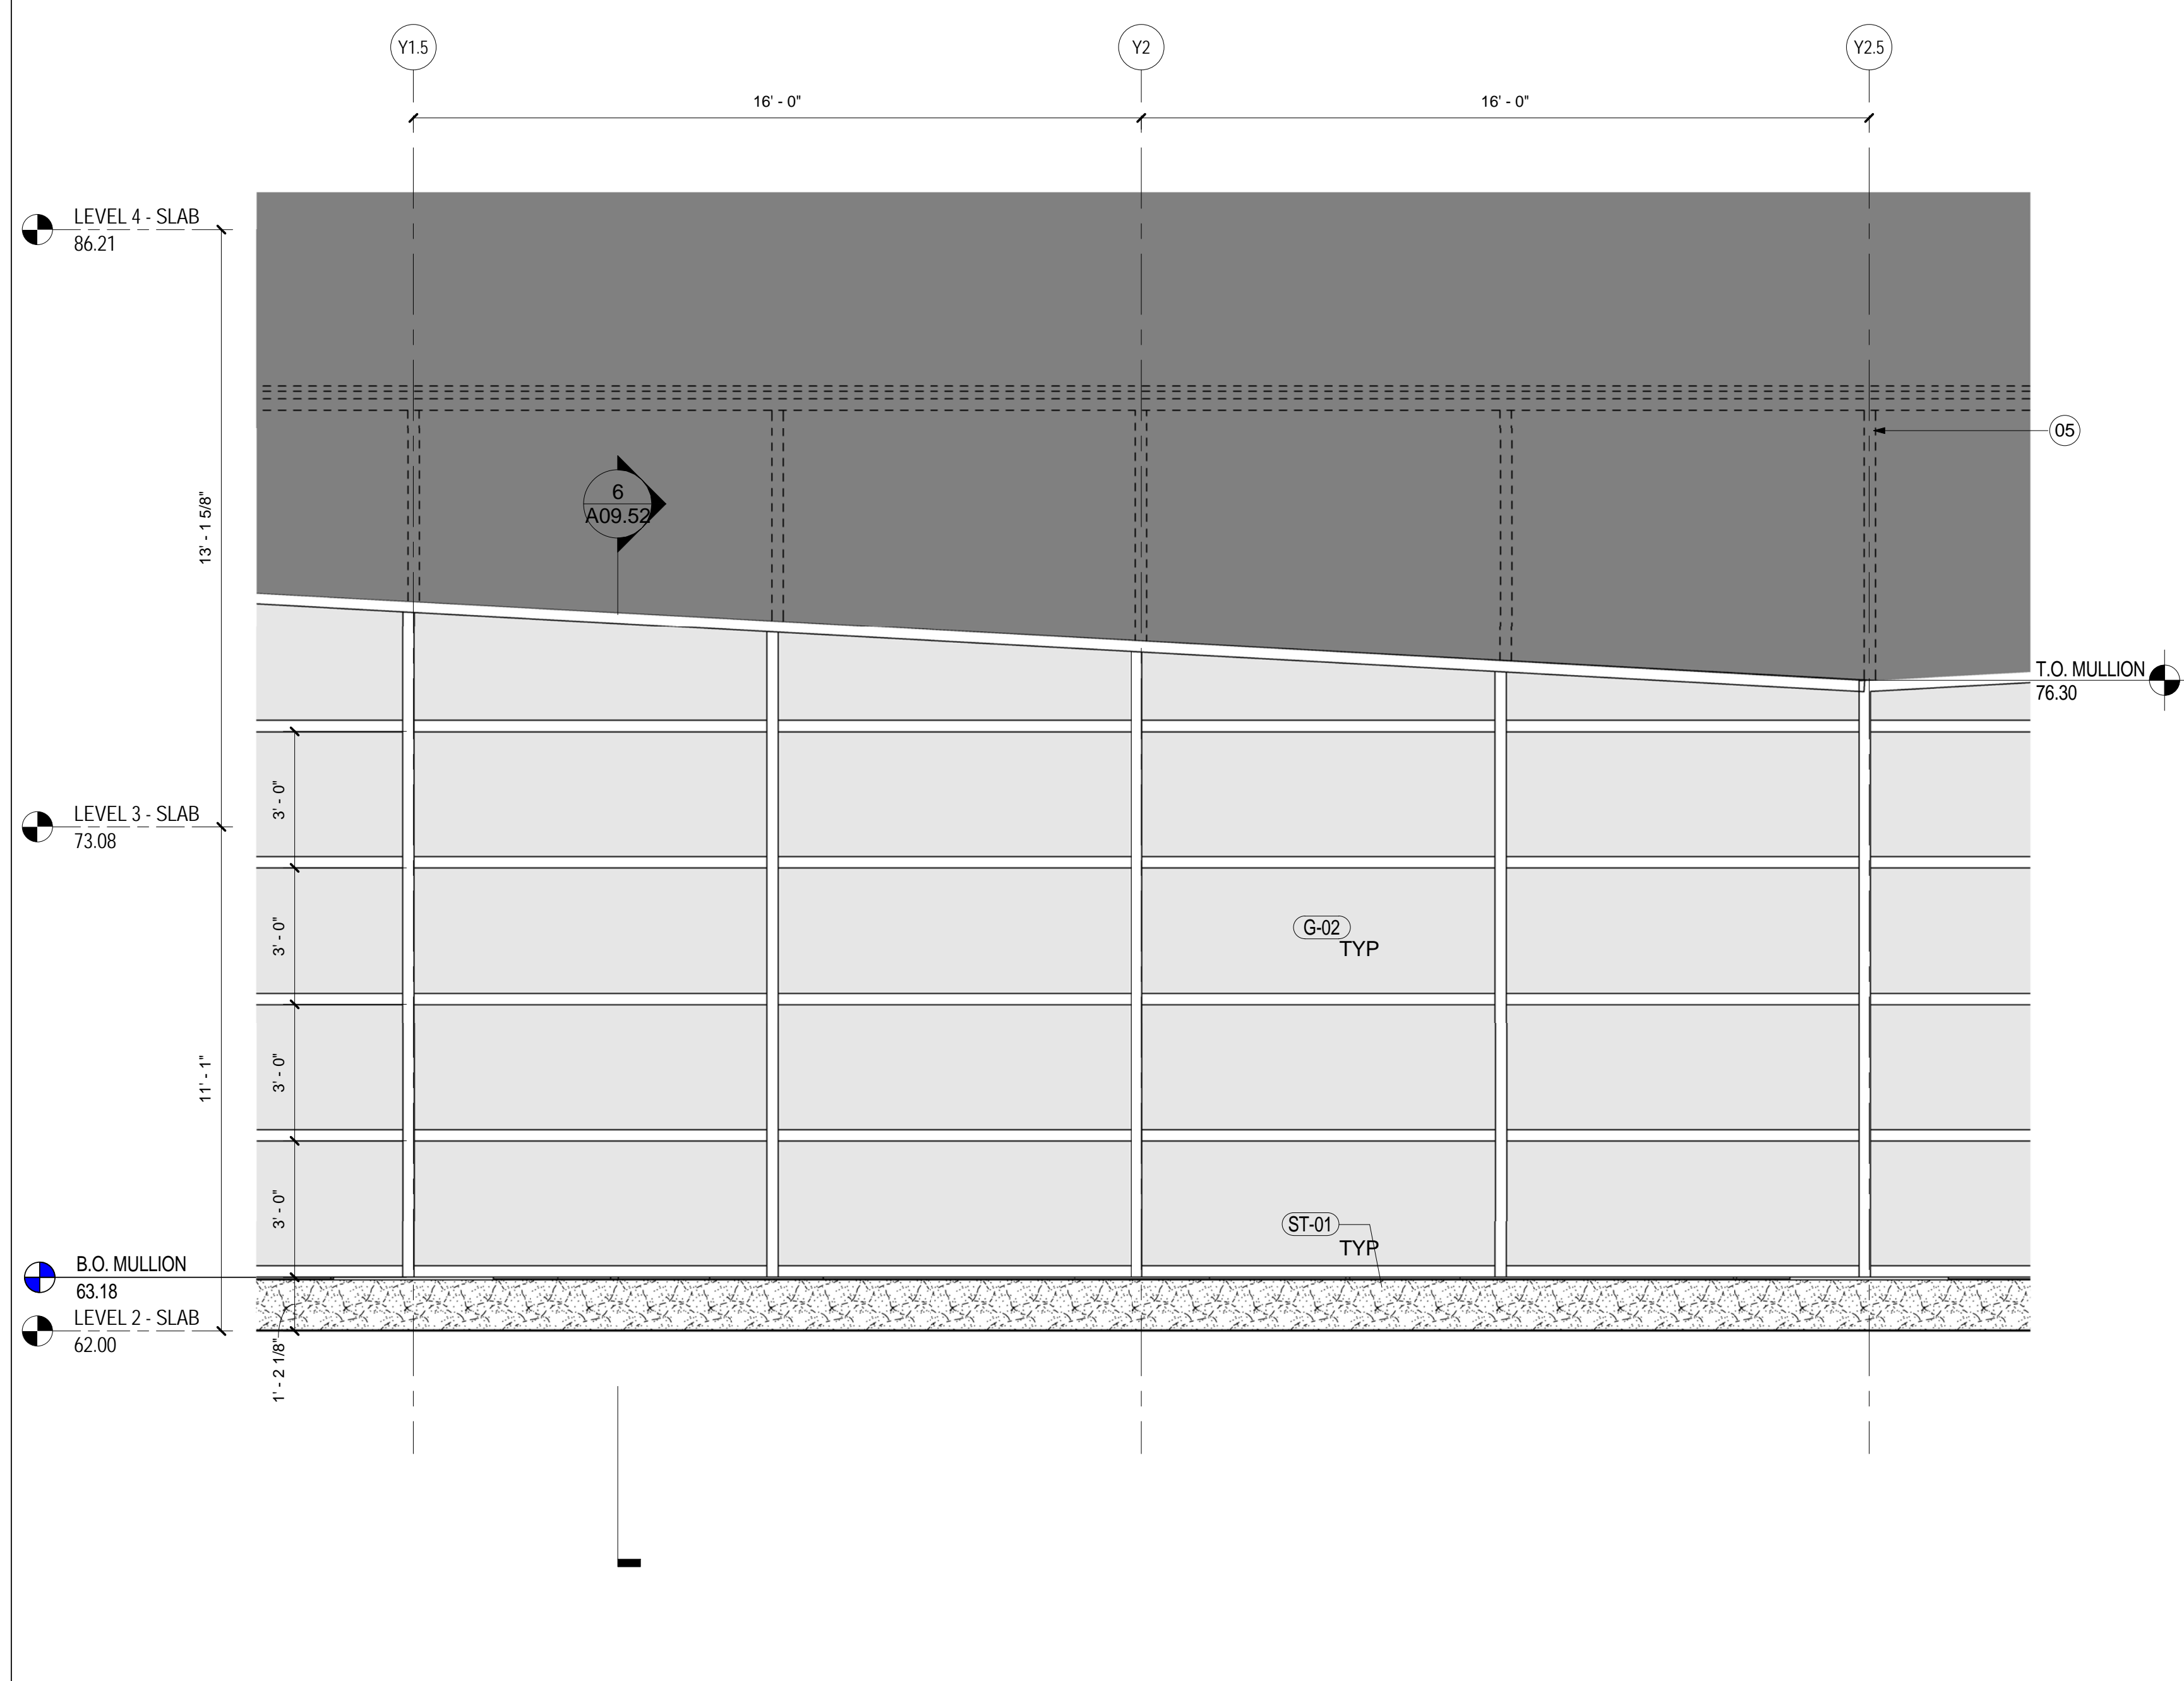

WALL TYPE D.3 - ELEVATION

SCALE: 3/8" = 1'-0"


A09.03

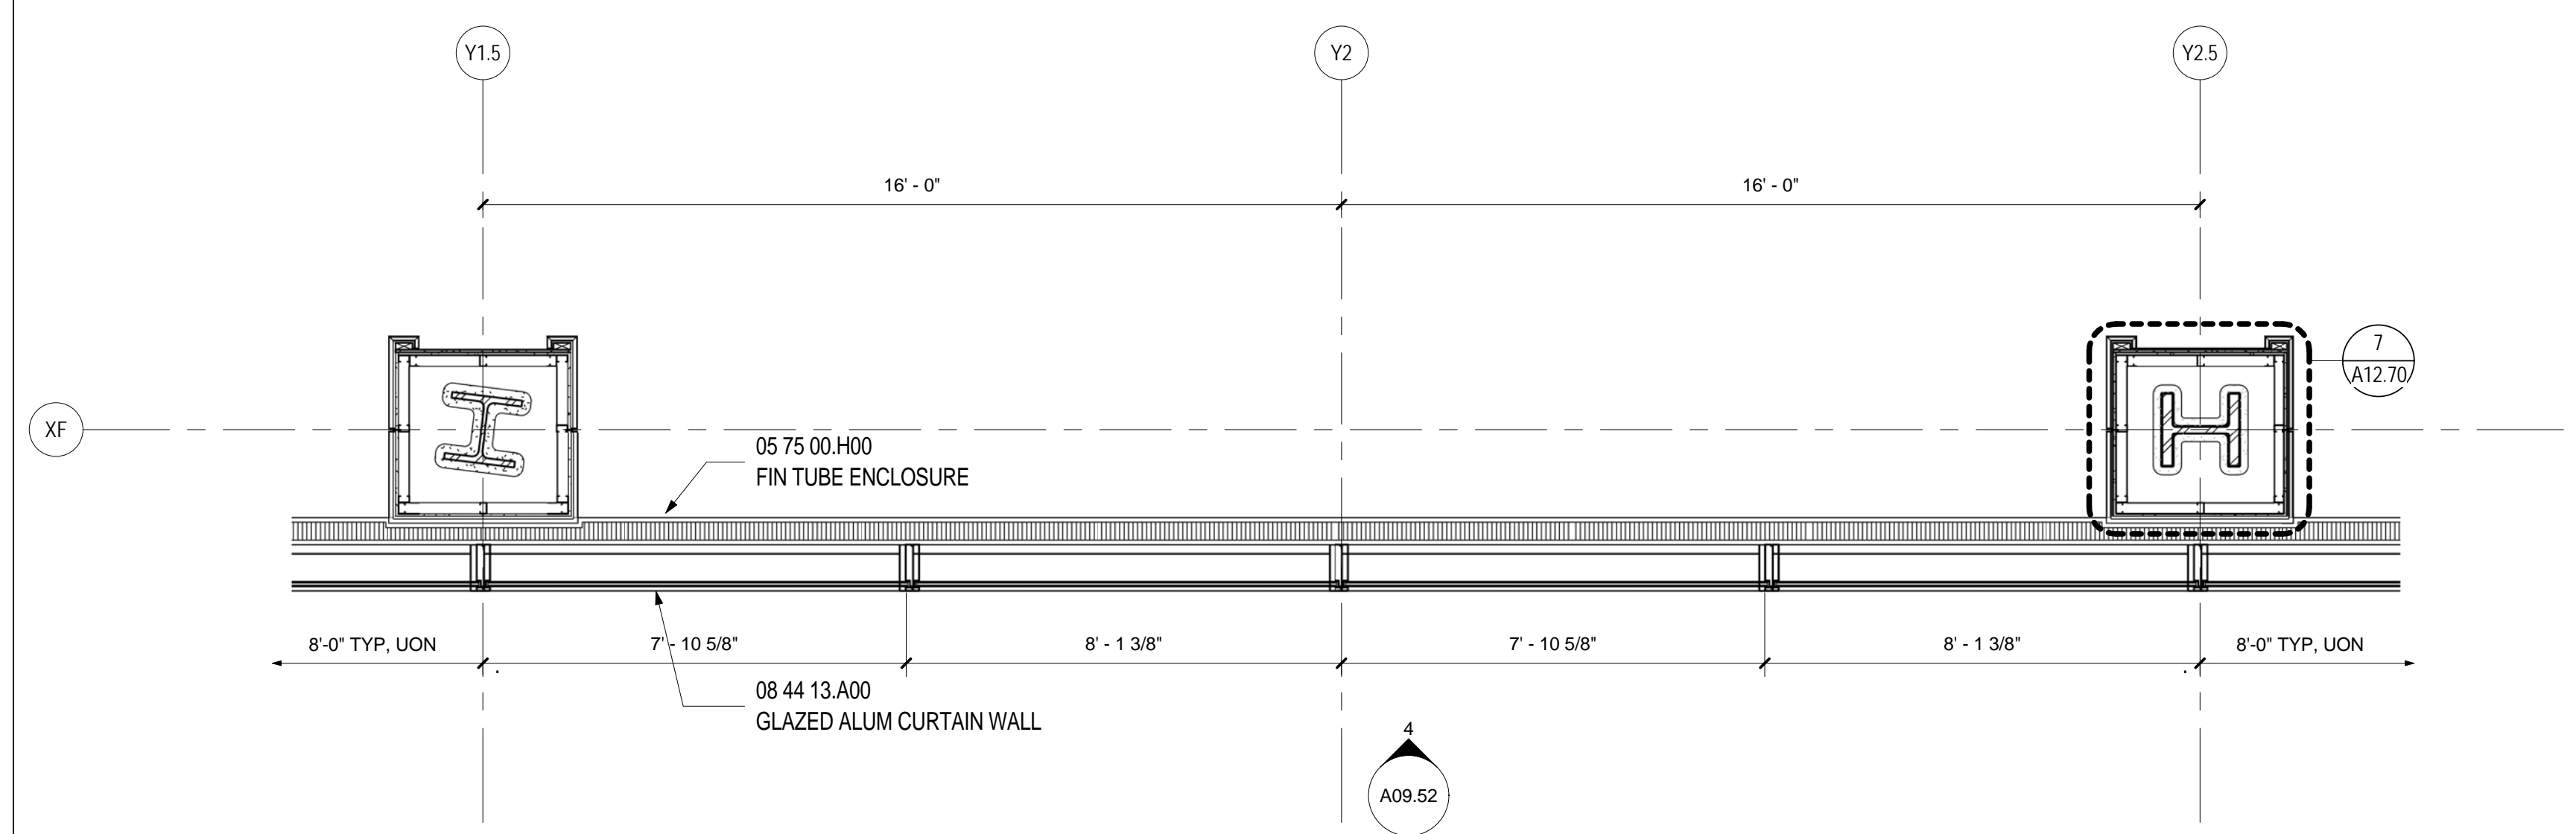

WALL TYPE D.3 - PLAN LEVEL 2

SCALE: 3/8" = 1'-0"


A02.02.05

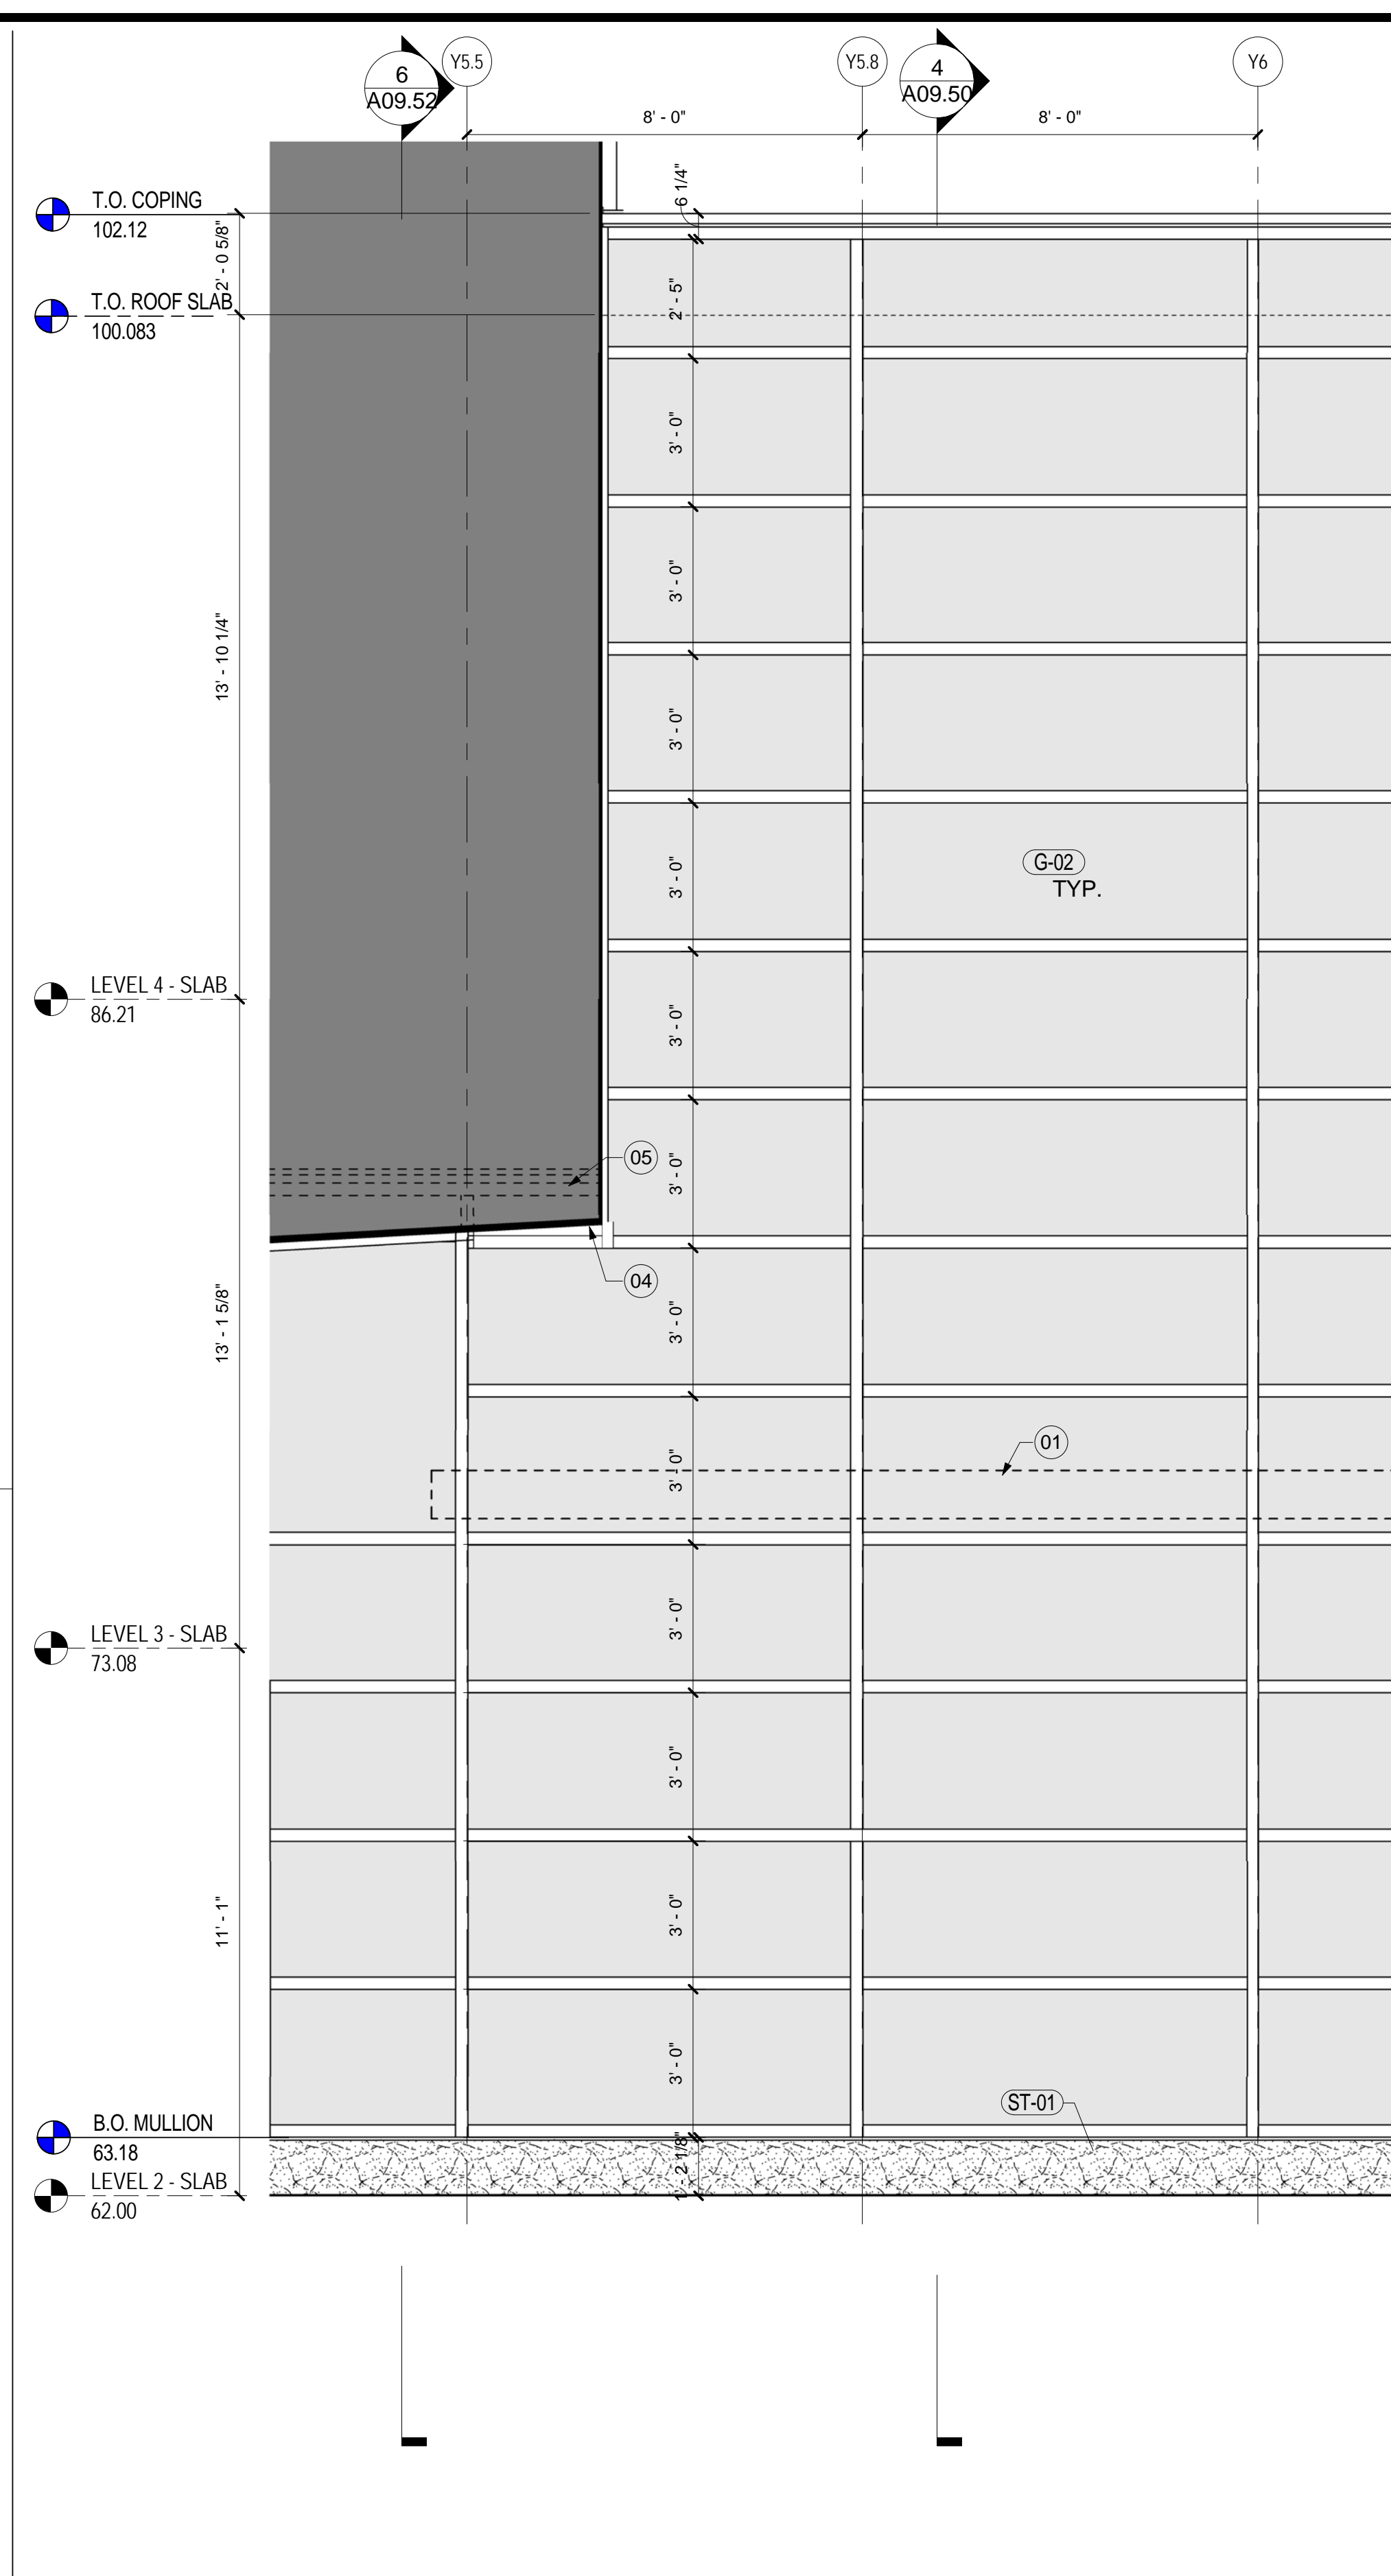

WALL TYPE D.2 - ELEVATION

SCALE: 3/8" = 1'-0"


A09.03

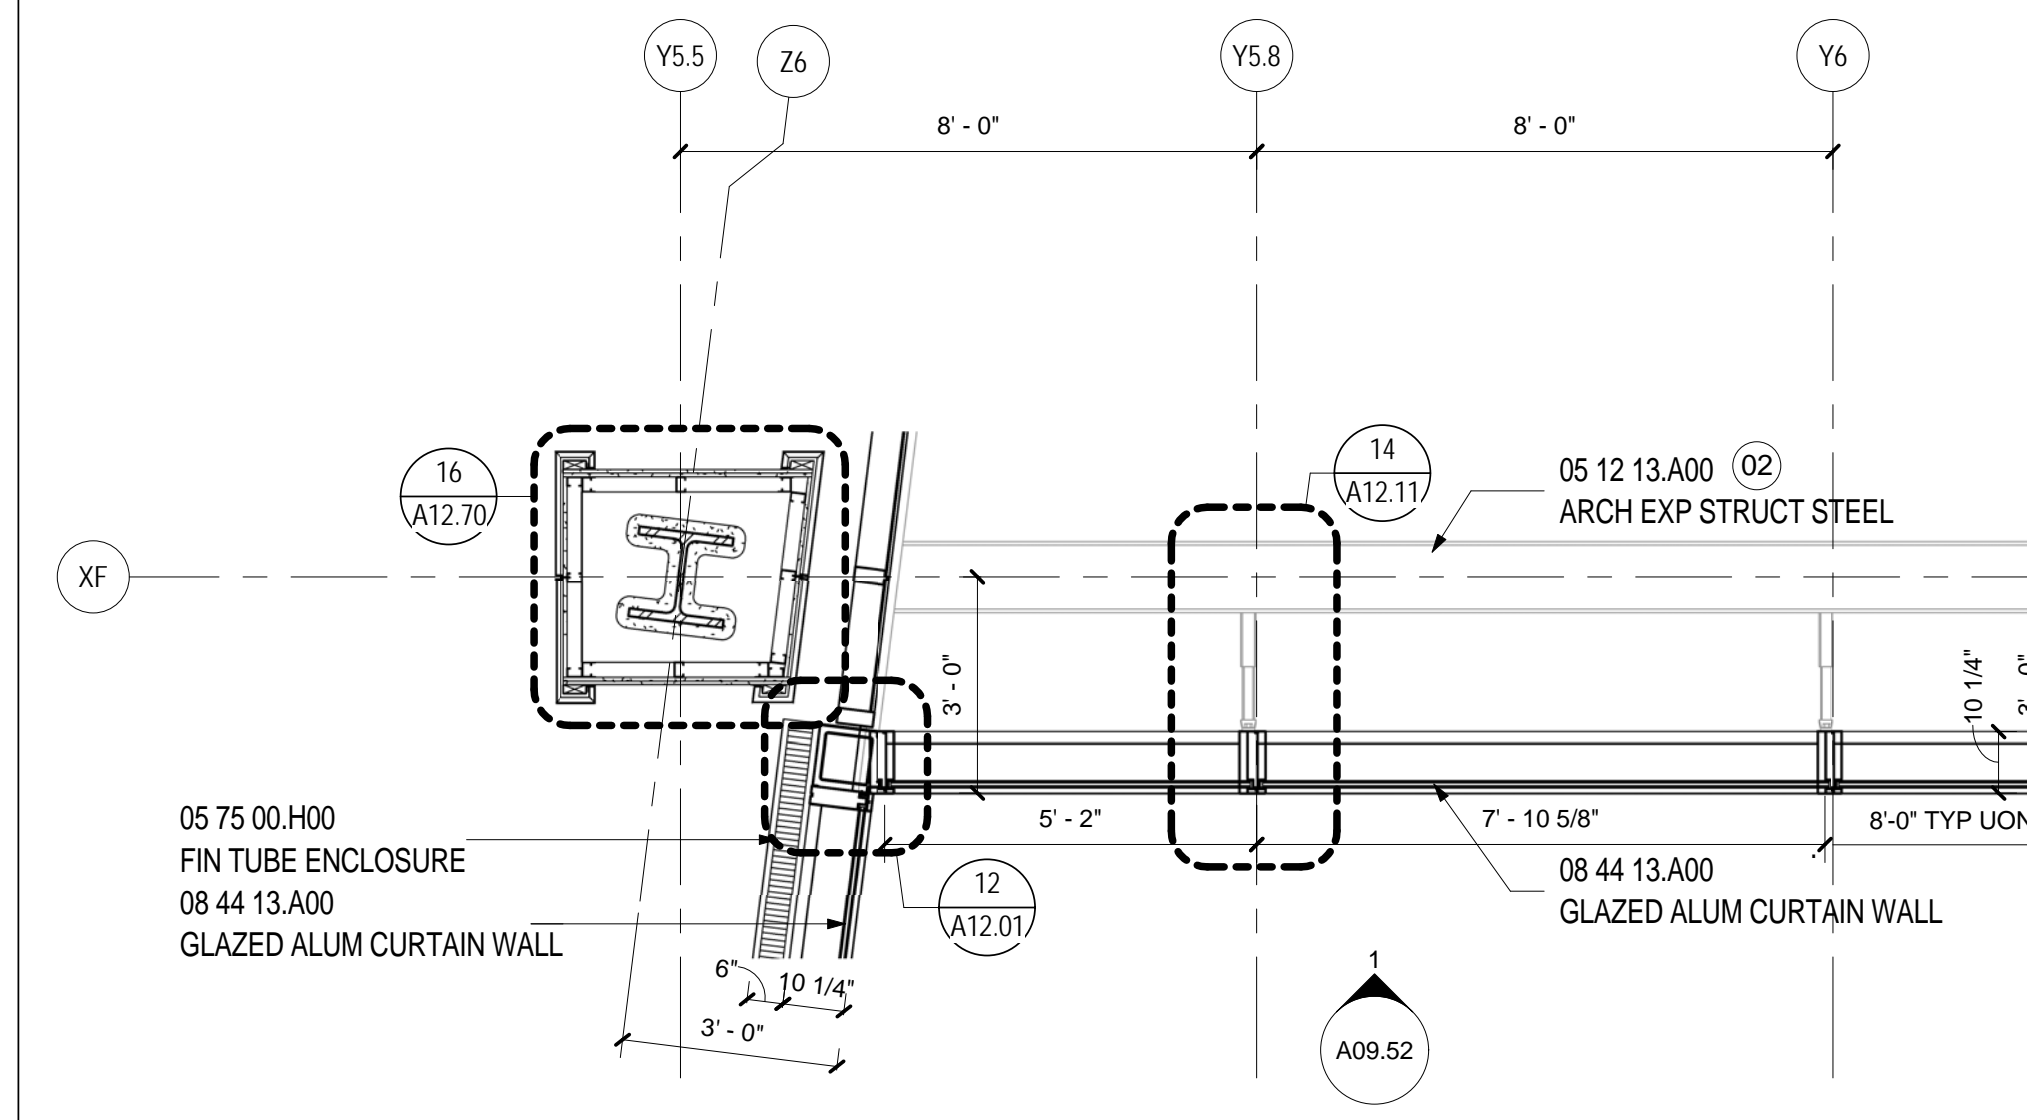

WALL TYPE D.2 - PLAN LEVEL 4

SCALE: 3/8" = 1'-0"

A02.04.05

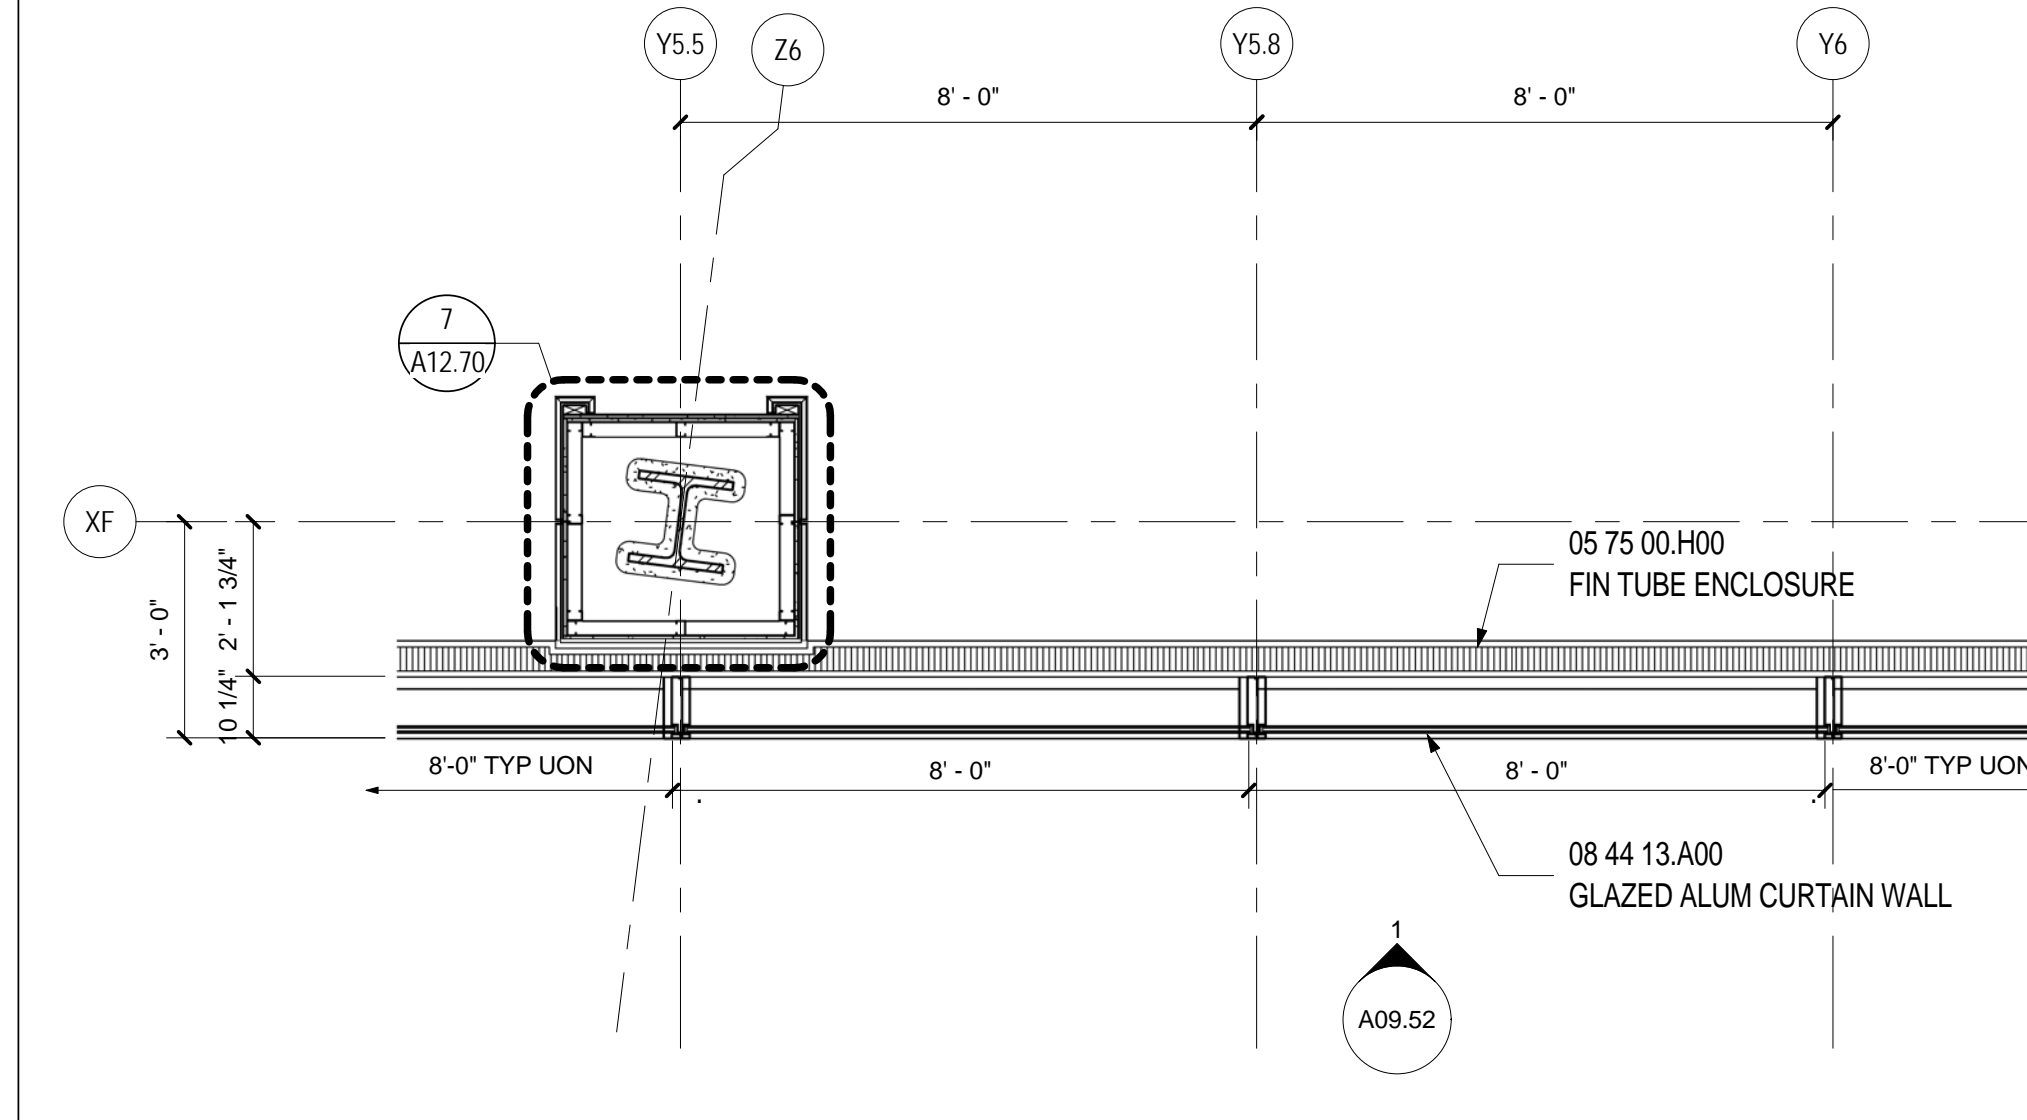

WALL TYPE D.2 - PLAN LEVEL 2

SCALE: 3/8" = 1'-0"

A02.02.05

SHEET NOTES

- 01 LINE OF CANOPY BEYOND
- 02 EXPOSED STEEL TO RECEIVE INTUMESCENT FIRE-RESISTANT COATING & FINISHES AS SCHEDULED
- 03 PROVIDE 1 1/2" SLAB DEPRESSION FOR INSTALLATION OF REVOLVING DOOR AND WALK OFF MAT. RE: A02.02.05 AND STRUCTURAL DRAWINGS FOR EXTENT.
- 04 PROVIDE METAL INFILL AT INTERSECTION.
- 05 LINE OF EXTENDED VERTICAL MULLIONS FOR ATTACHMENT TO BEAM.

Portland International Jetport
1001 Westbrook Street
Portland, Maine 04102


Gensler
2020 K Street, Northwest
Suite 200
Washington DC 20006
Telephone 202.721.5200
Facsimile 202.872.8587

Date	Description
12/03/08	75% CONSTRUCTION DOCUMENTS
01/23/09	95% CONSTRUCTION DOCUMENTS
10/26/09	ISSUED FOR PERMIT
145 09/01/11	ISSUED FOR CONSTRUCTION

GENERAL NOTES

A: RE: FINISH SCHEDULE & PROJECT MANUAL FOR MULLION FINISH ASSOCIATED W/ GLAZING UNIT.

Seal/Signature

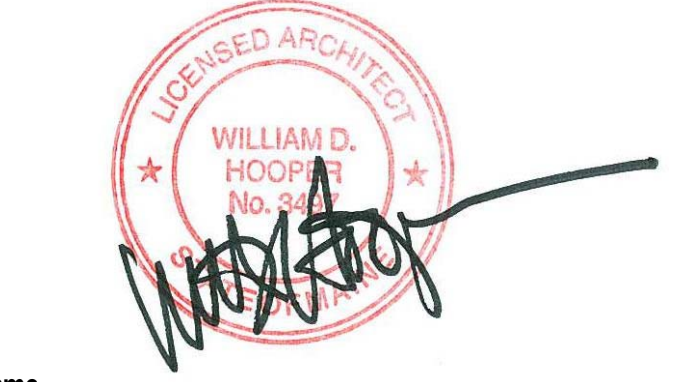

Project Name
PWM Terminal Enhancement

Project Number
09.6395.000

Description
WALL TYPE D.2 & D.3

Scale
As indicated

A09.52

© 2009 Gensler