


WALL TYPE D.4 - SECTION

SCALE: 3/8" = 1'-0"


A09.53

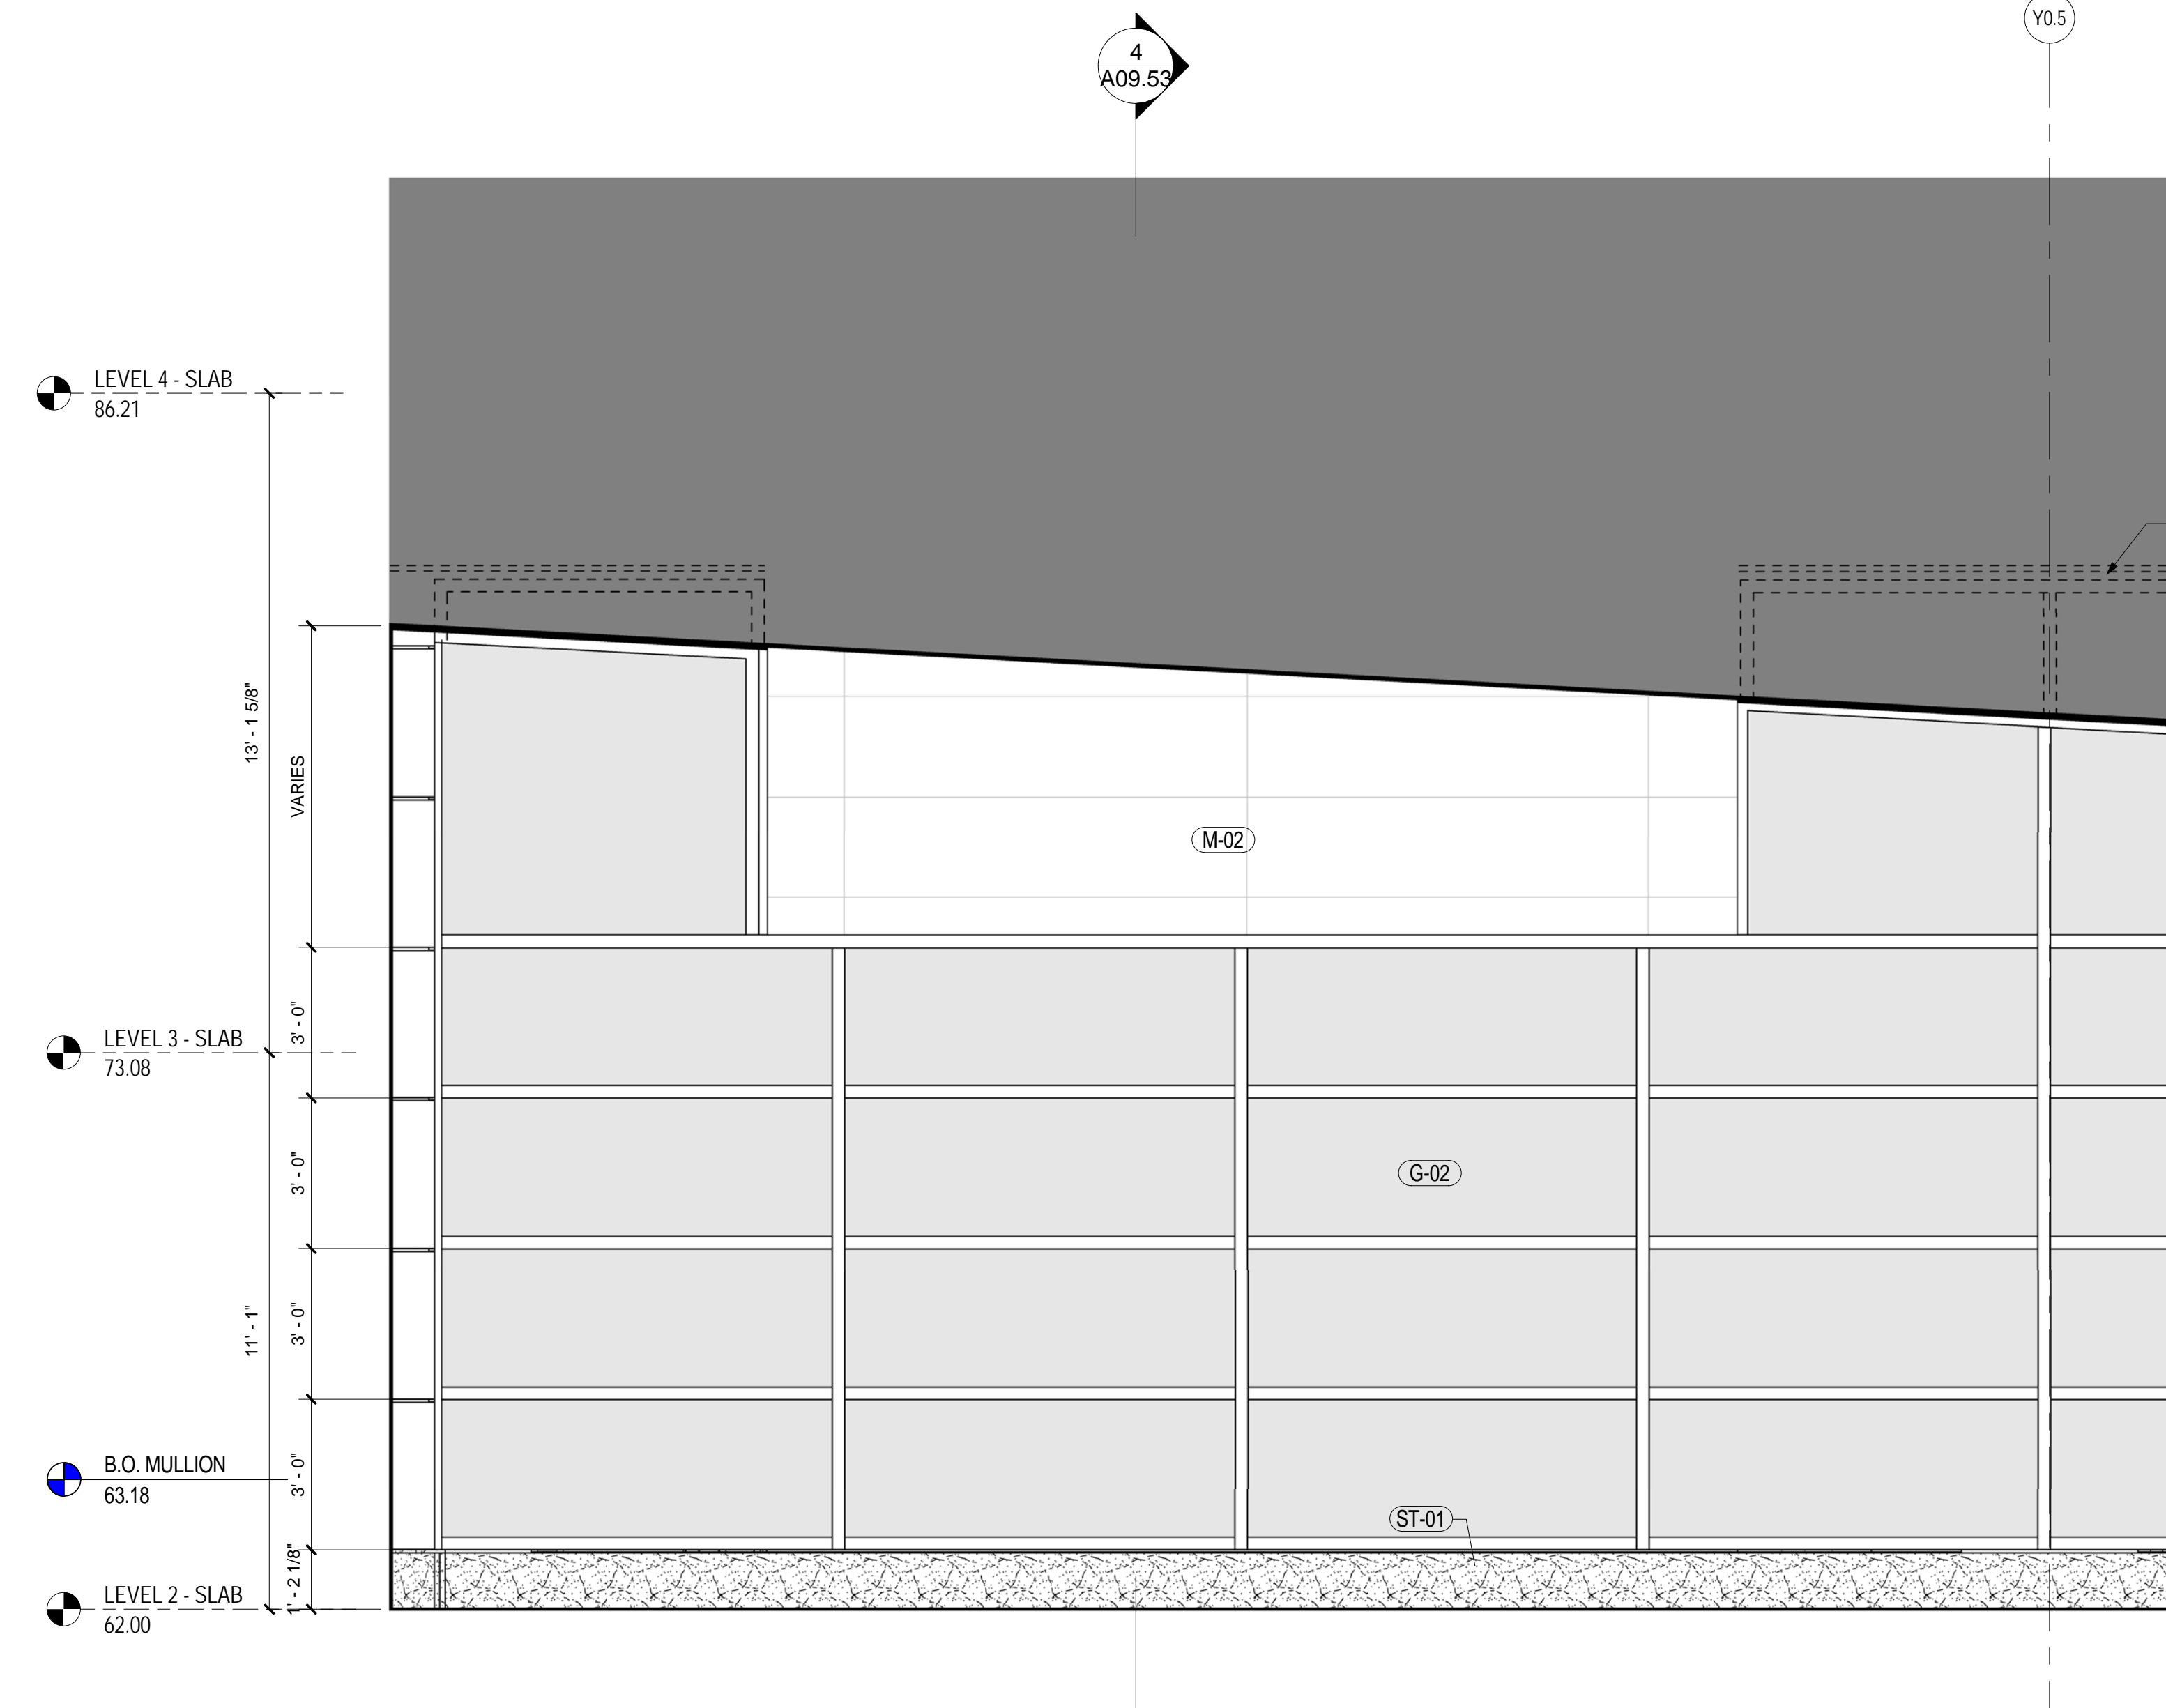

WALL TYPE D.4 - ELEVATION

SCALE: 3/8" = 1'-0"


A09.03

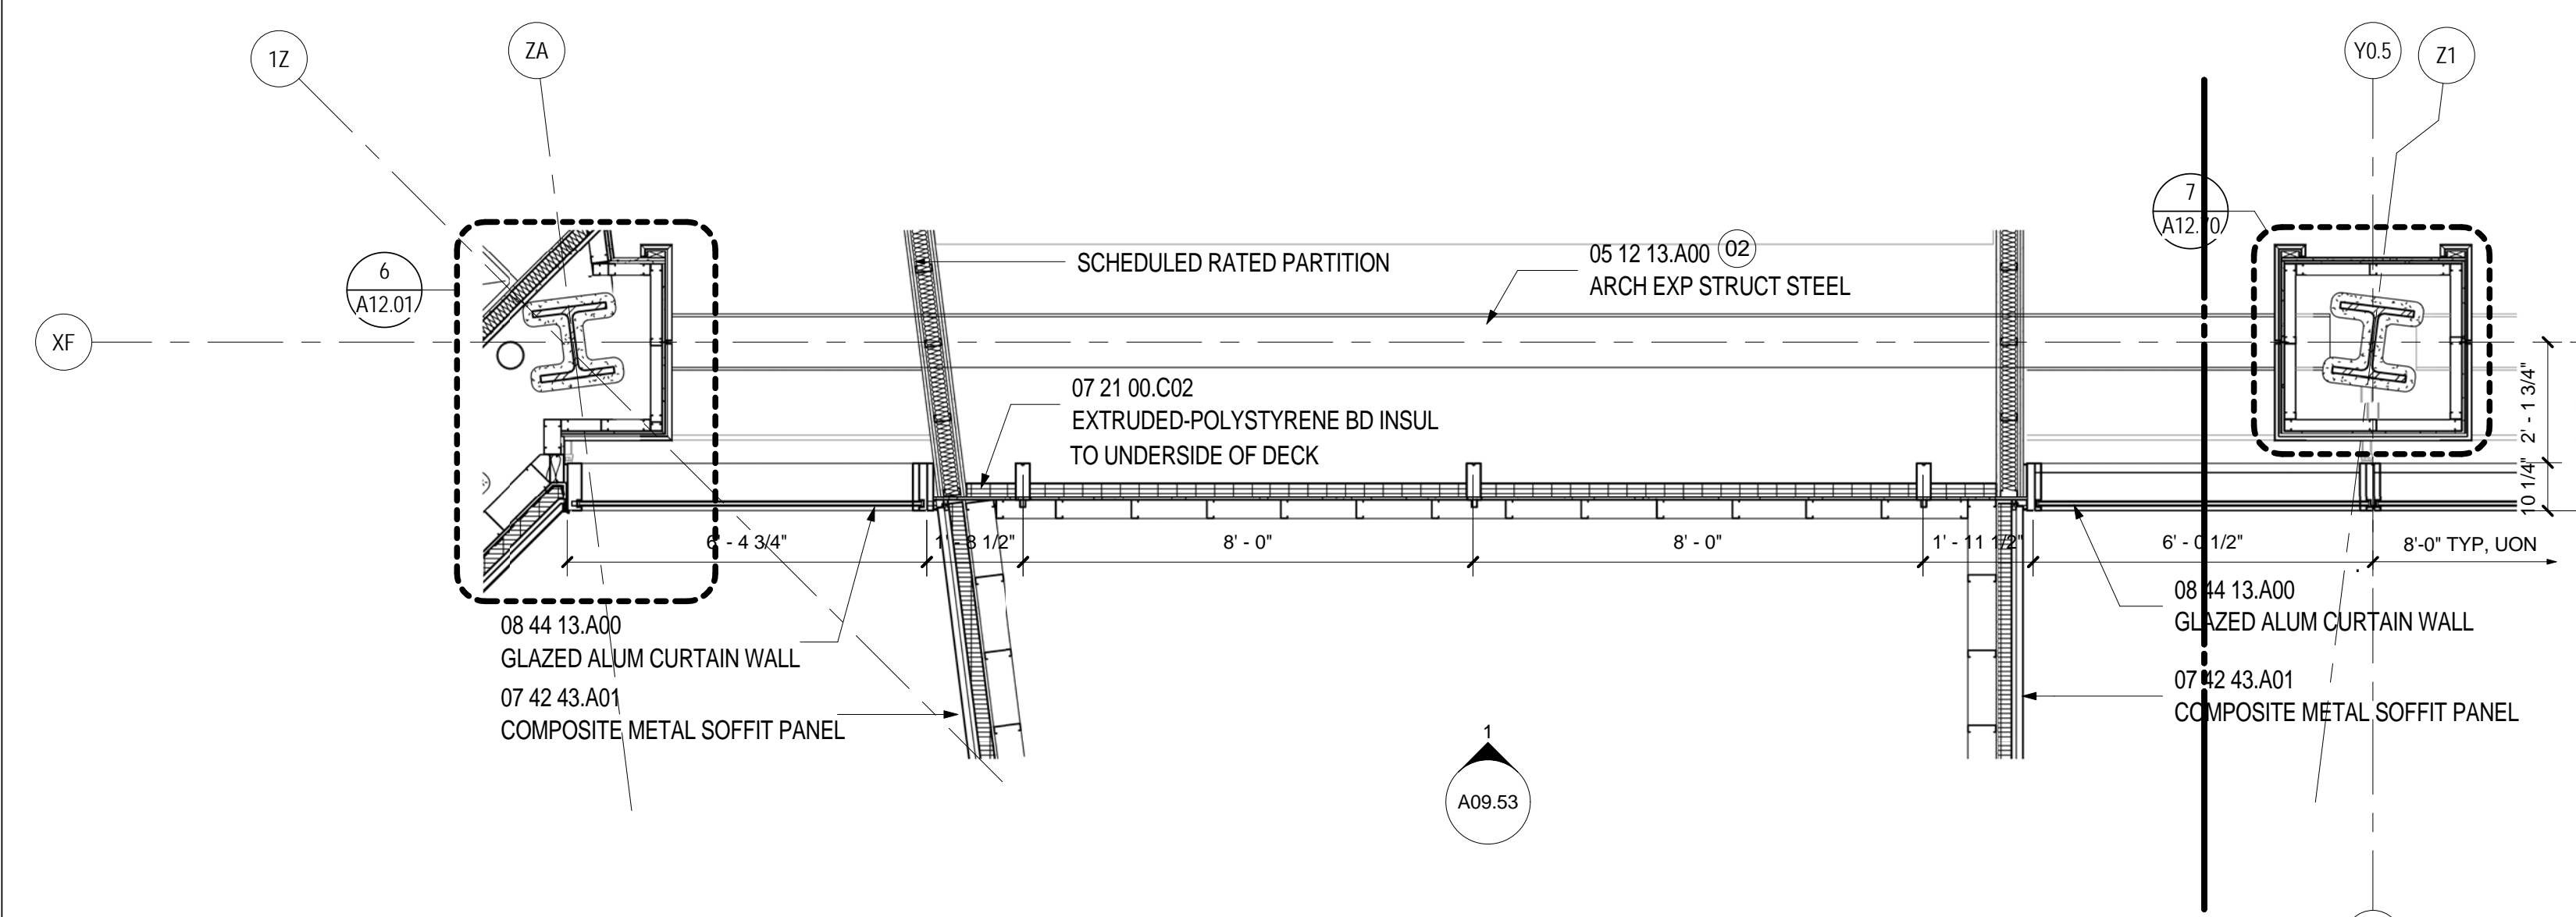

WALL TYPE D.4 - PLAN LEVEL 3

SCALE: 3/8" = 1'-0"

A02.03.02

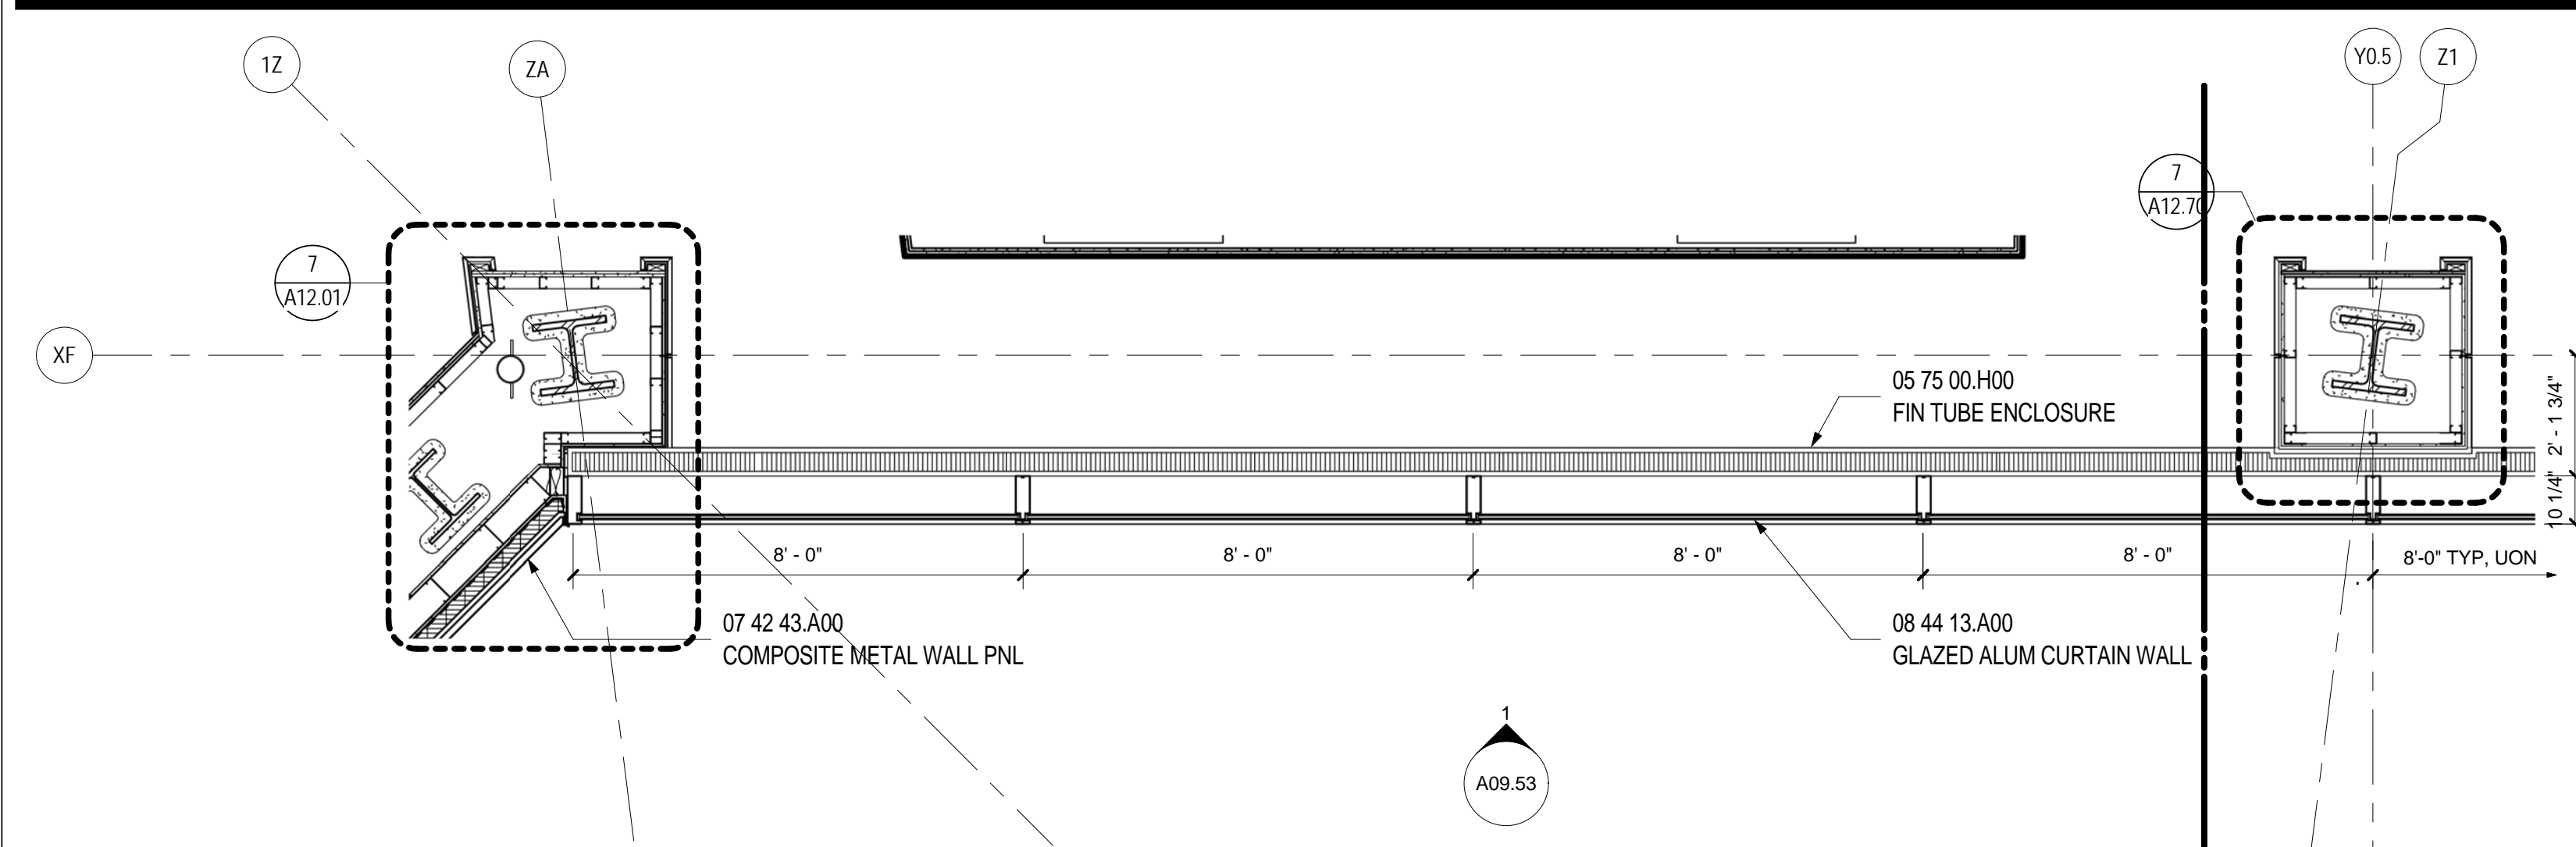

WALL TYPE D.4 - PLAN LEVEL 2

SCALE: 3/8" = 1'-0"

A02.02.03

SHEET NOTES

- 01 LINE OF CANOPY BEYOND
- 02 EXPOSED STEEL TO RECEIVE INTUMESCENT FIRE-RESISTANT COATING & FINISHES AS SCHEDULED
- 03 PROVIDE 1 1/2" SLAB DEPRESSION FOR INSTALLATION OF REVOLVING DOOR AND WALK OFF MAT. RE: A02.02.05 AND STRUCTURAL DRAWINGS FOR EXTENT.
- 04 PROVIDE METAL INFILL AT INTERSECTION.
- 05 LINE OF EXTENDED VERTICAL MULLIONS FOR ATTACHMENT TO BEAM.


Portland International  
Jetport

1001 Westbrook Street  
Portland, Maine 04102

**Gensler**  
2020 K Street, Northwest  
Suite 200  
Washington, DC 20006  
Telephone: 202.721.5200  
Facsimile: 202.872.8587

Date	Description
12/03/08	75% CONSTRUCTION DOCUMENTS
01/23/09	95% CONSTRUCTION DOCUMENTS
10/26/09	ISSUED FOR PERMIT
145 09/01/11	ISSUED FOR CONSTRUCTION

Seal/Signature

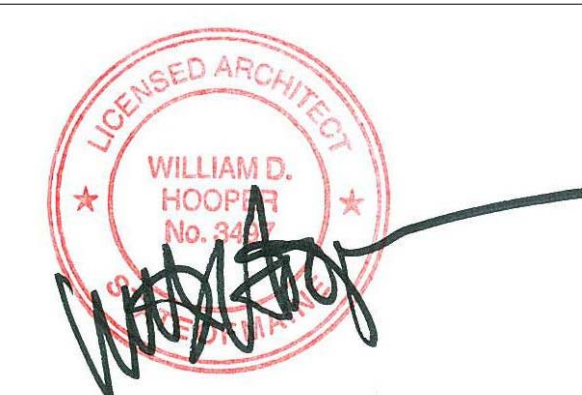

Project Name  
PJM Terminal Enhancement

Project Number  
09.6395.000

Description  
WALL TYPE D.4

Scale  
3/8" = 1'-0"

**A09.53**

© 2009 Gensler