




HEAD- DOOR TYPE J
SCALE: 3" = 1'-0"

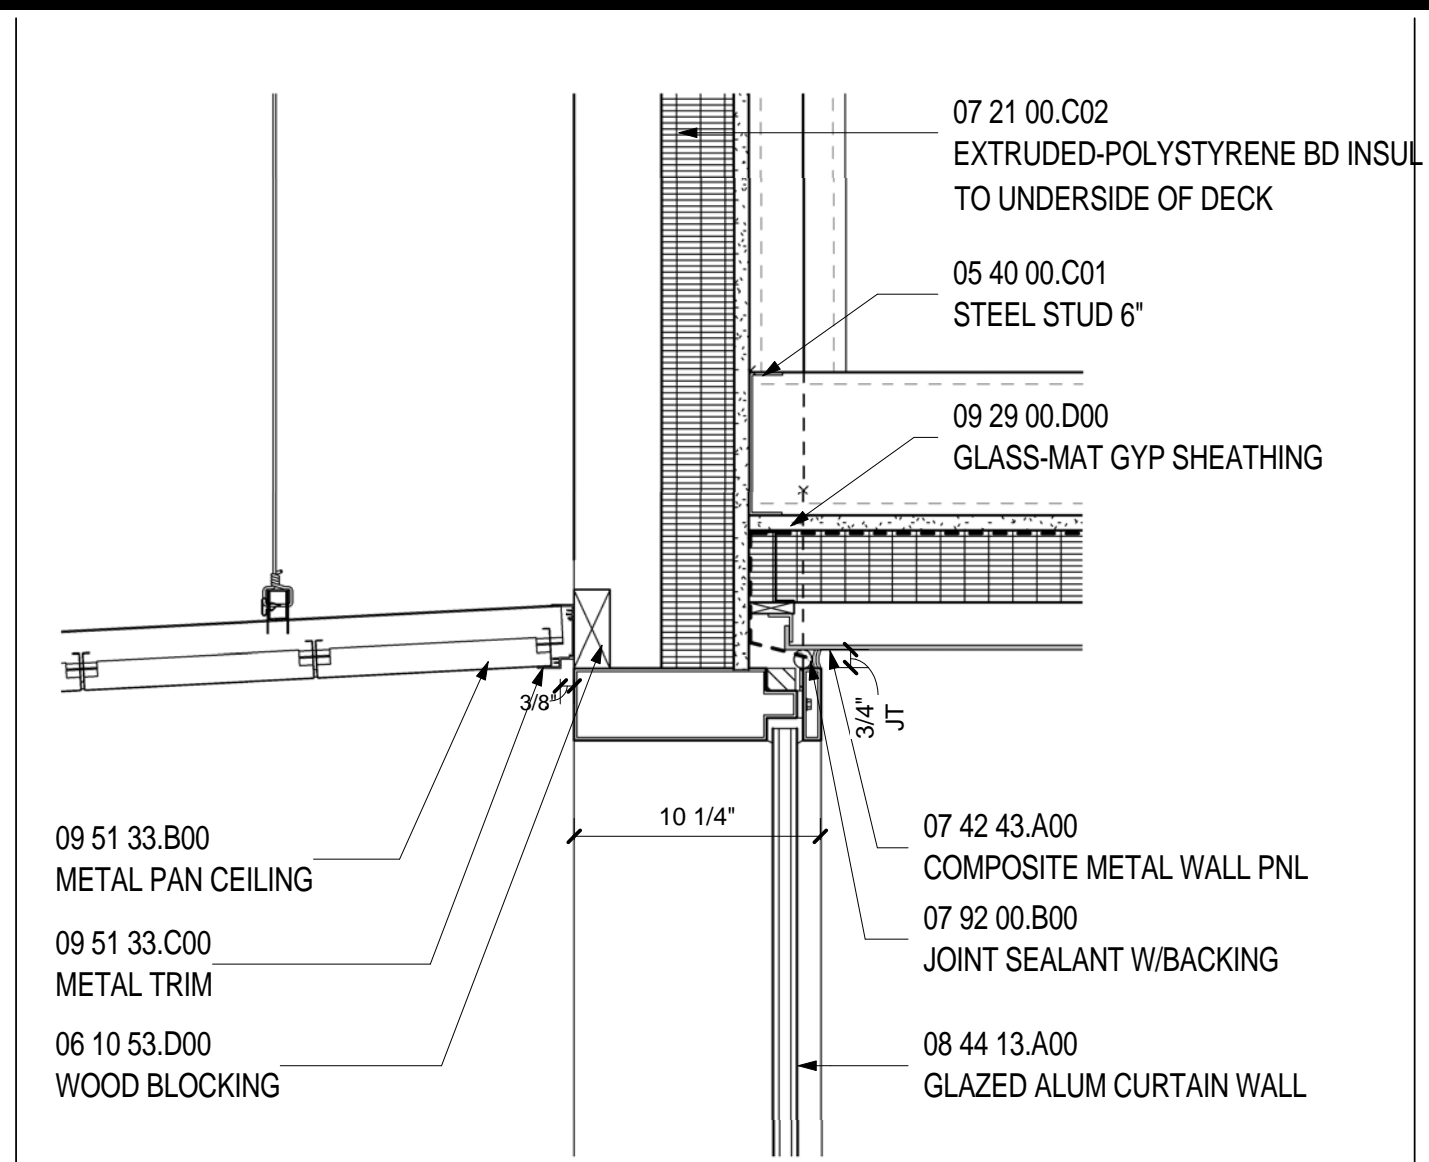


SECTION AT CW SOFFIT
SCALE: 1 1/2" = 1'-0"

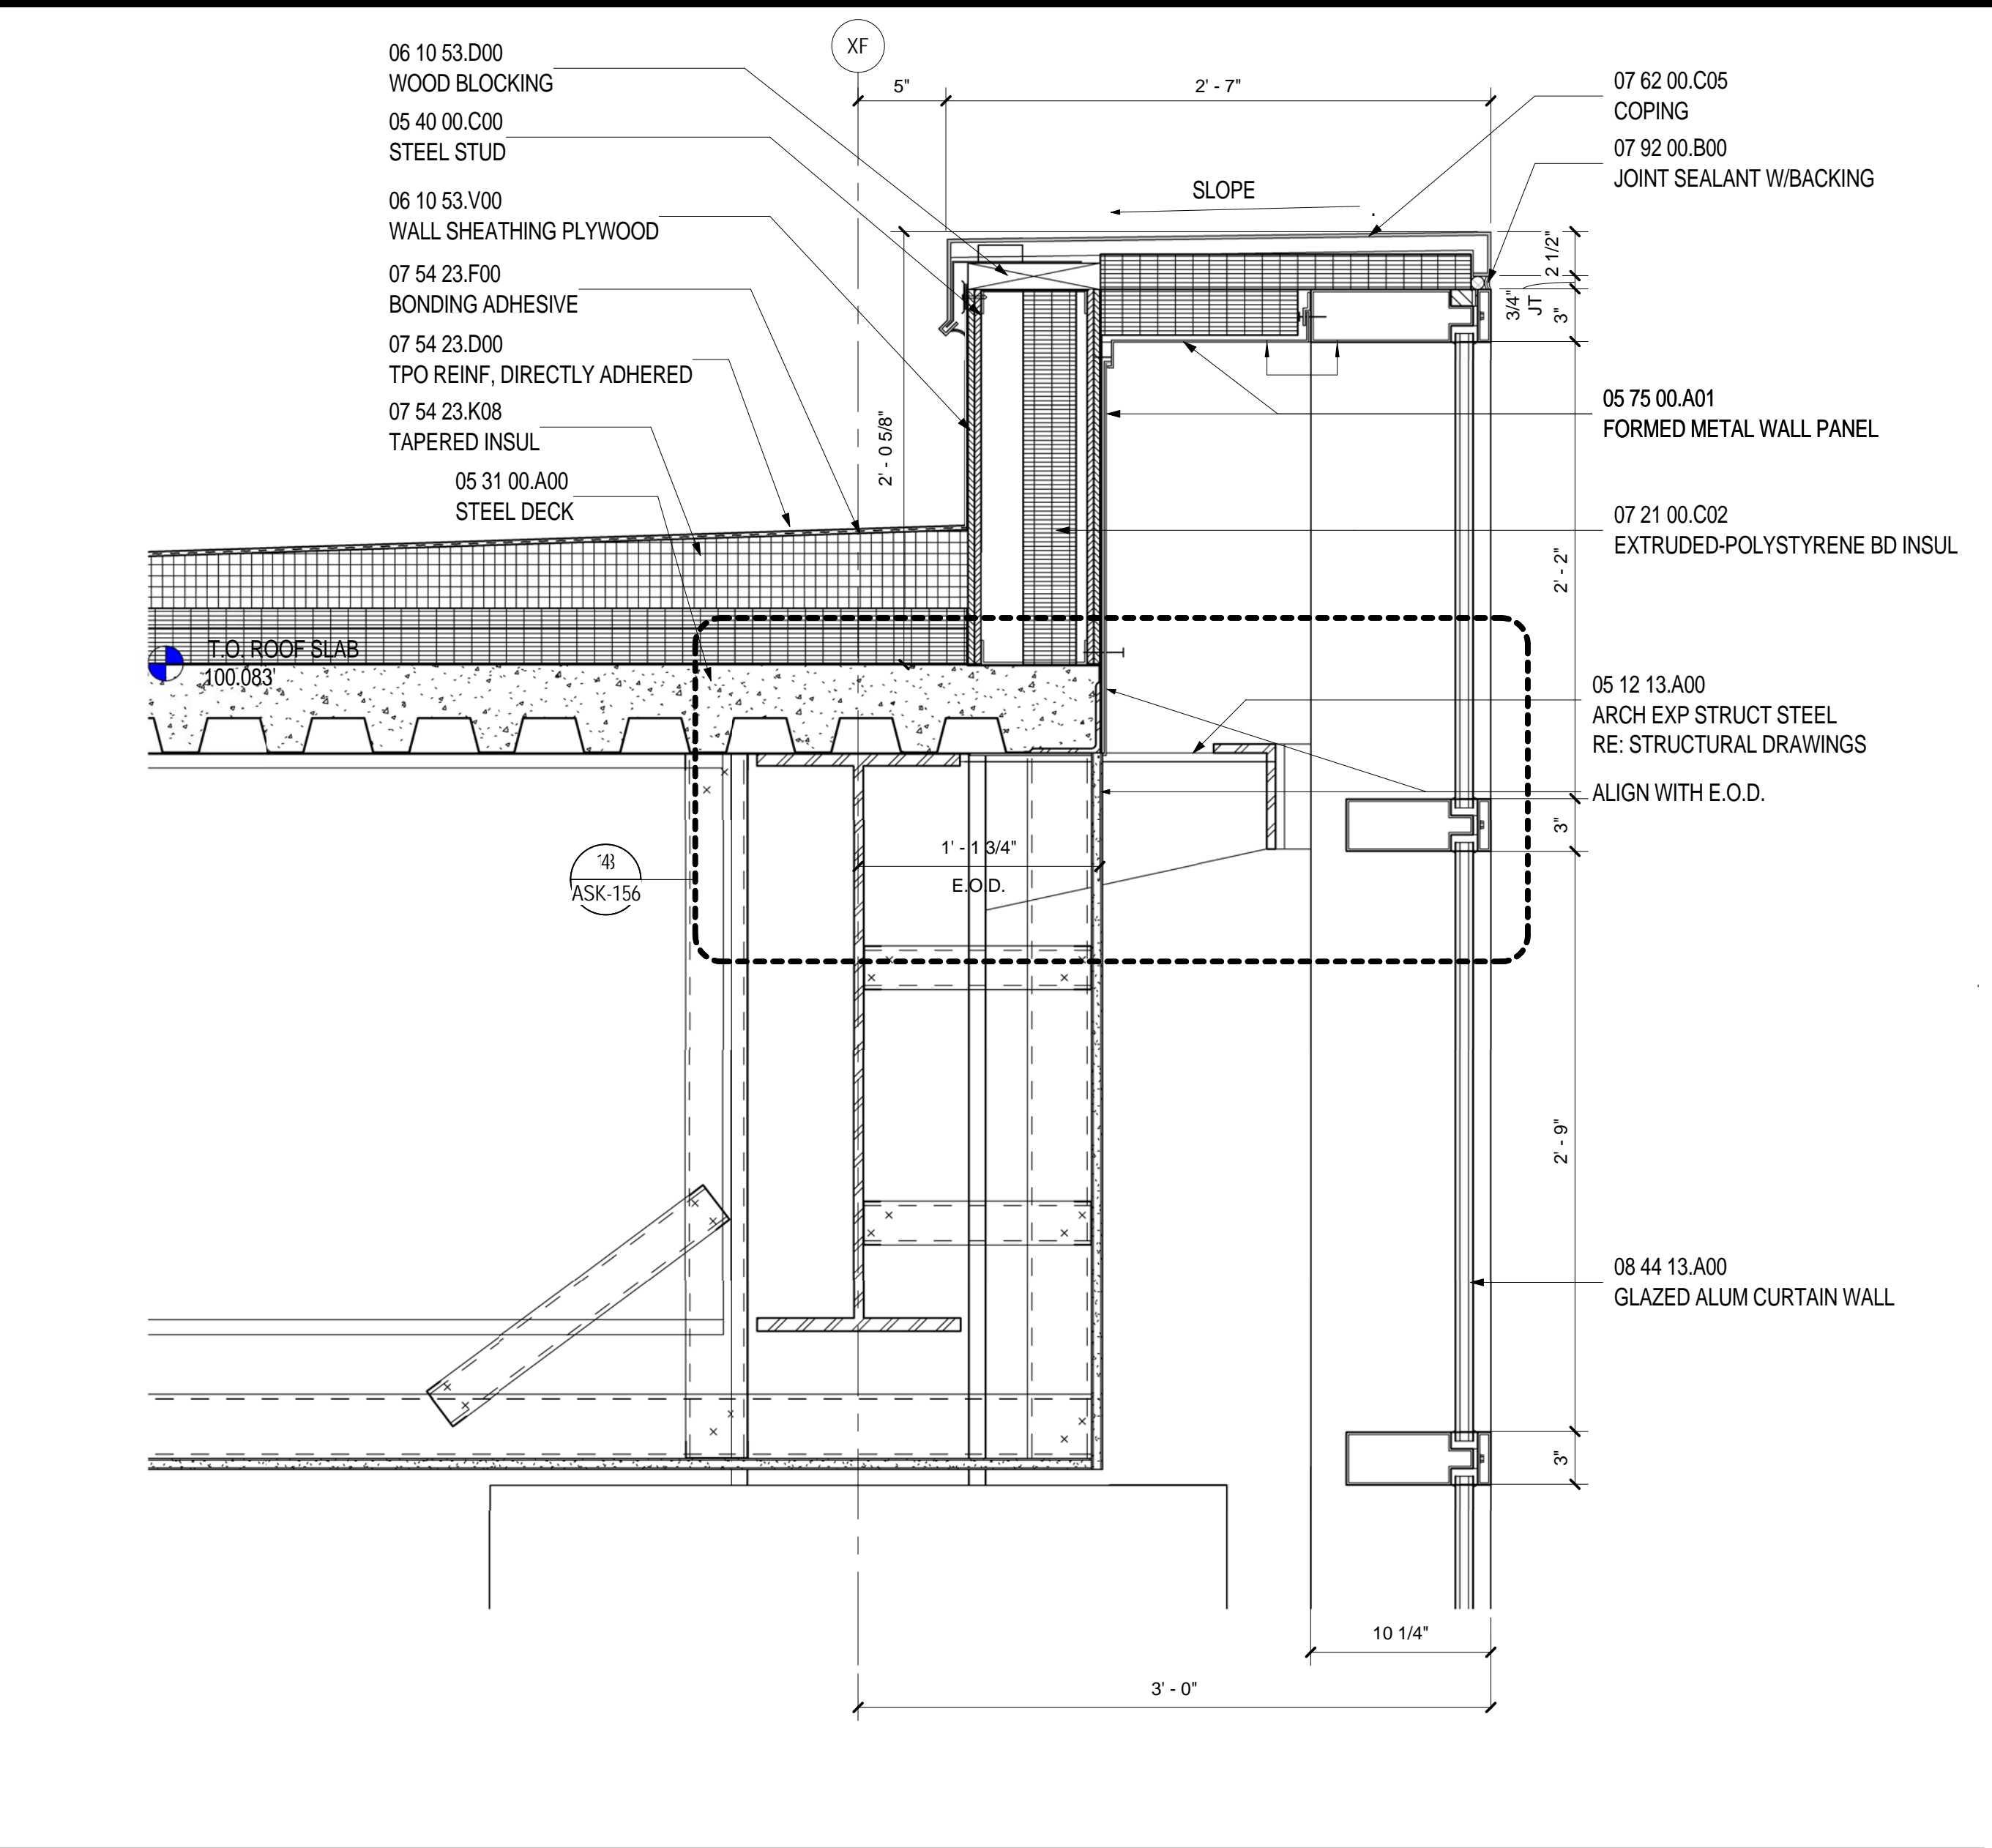


SECTION AT LOW CW PARAPET
SCALE: 1 1/2" = 1'-0"

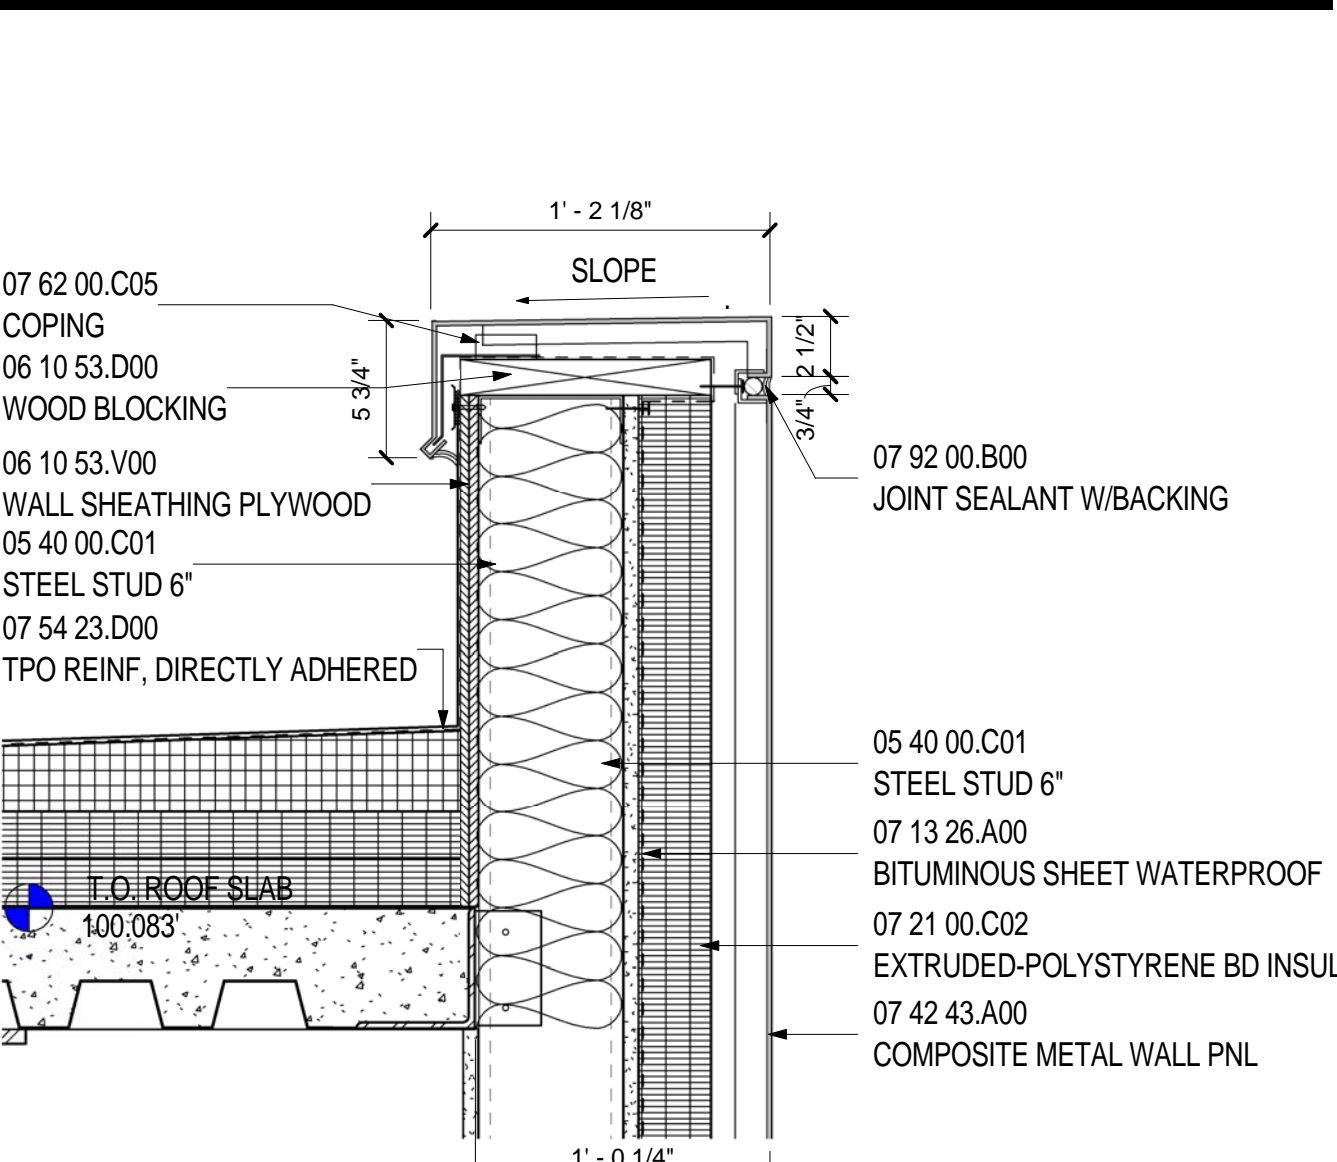


WALL TYPE C SECTION @ PARAPET
SCALE: 1 1/2" = 1'-0"

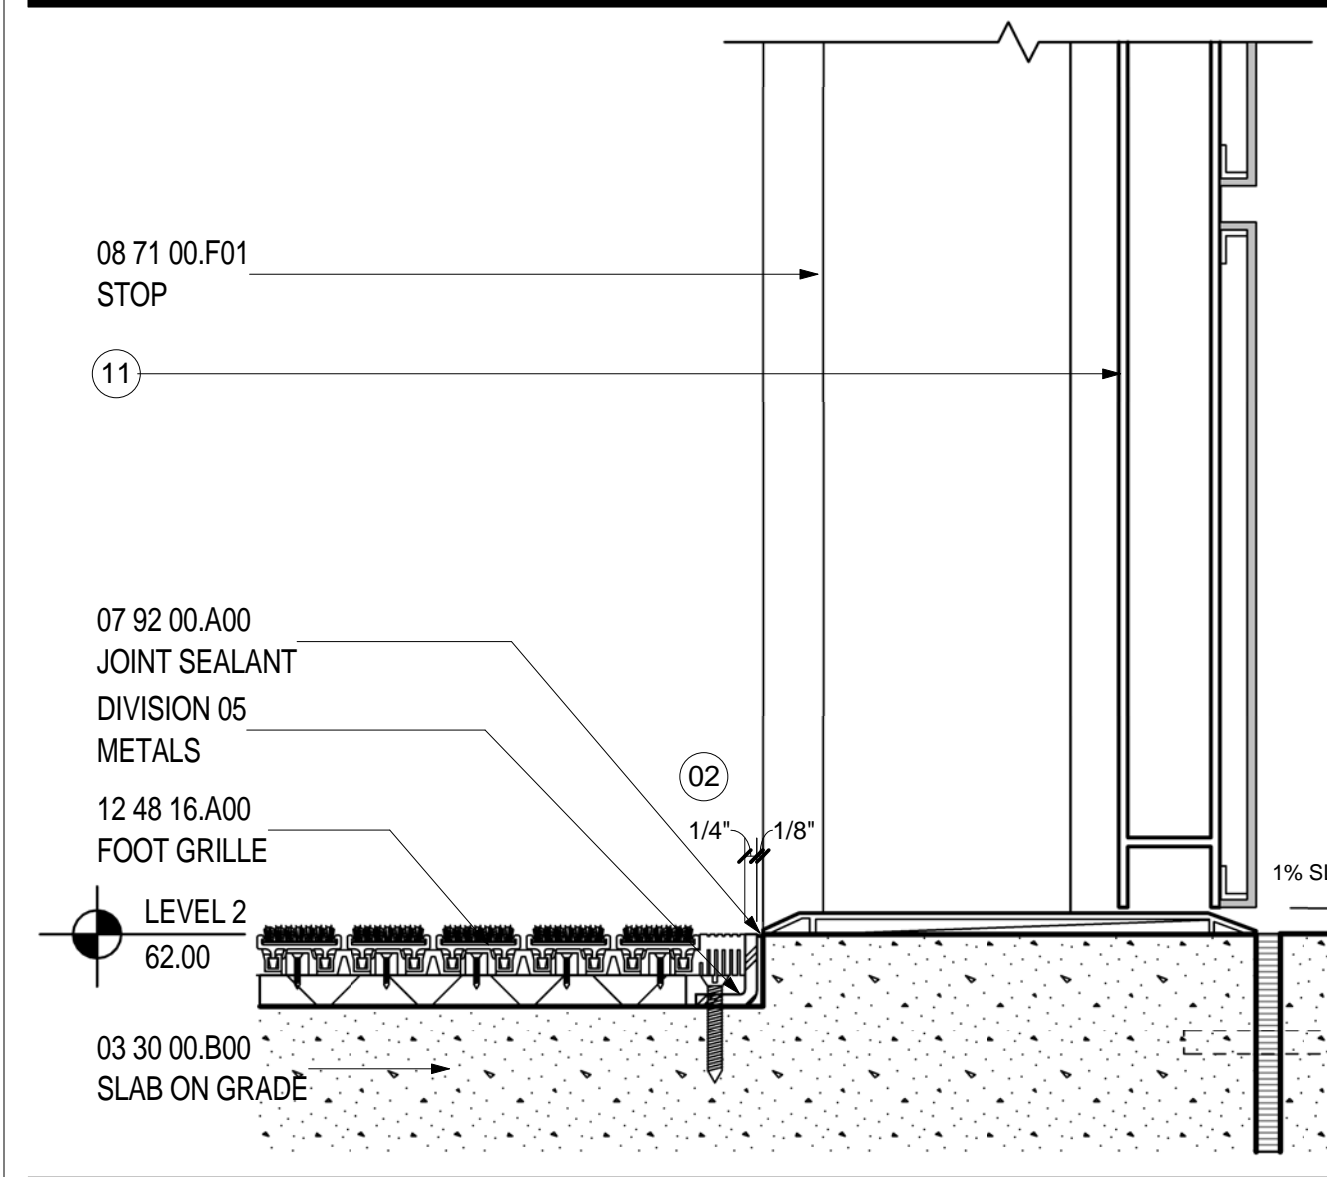


SILL- DOOR TYPE J
SCALE: 3" = 1'-0"

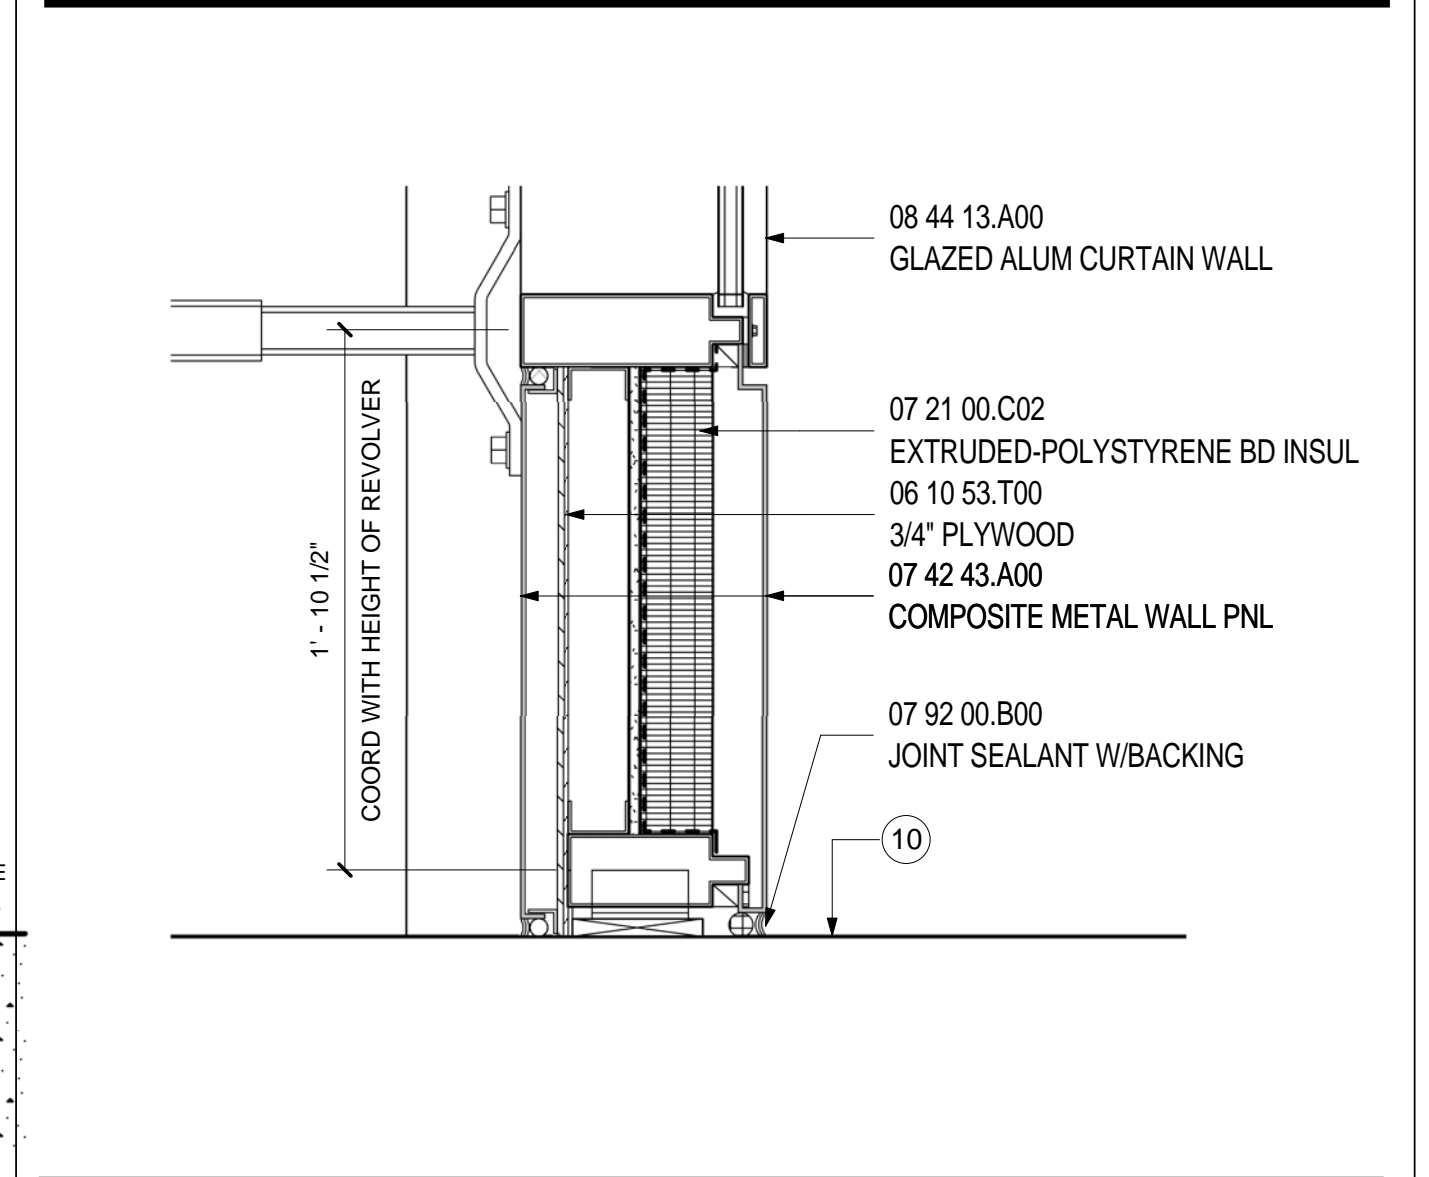


HEAD-DOOR TYPE K
SCALE: 1 1/2" = 1'-0"

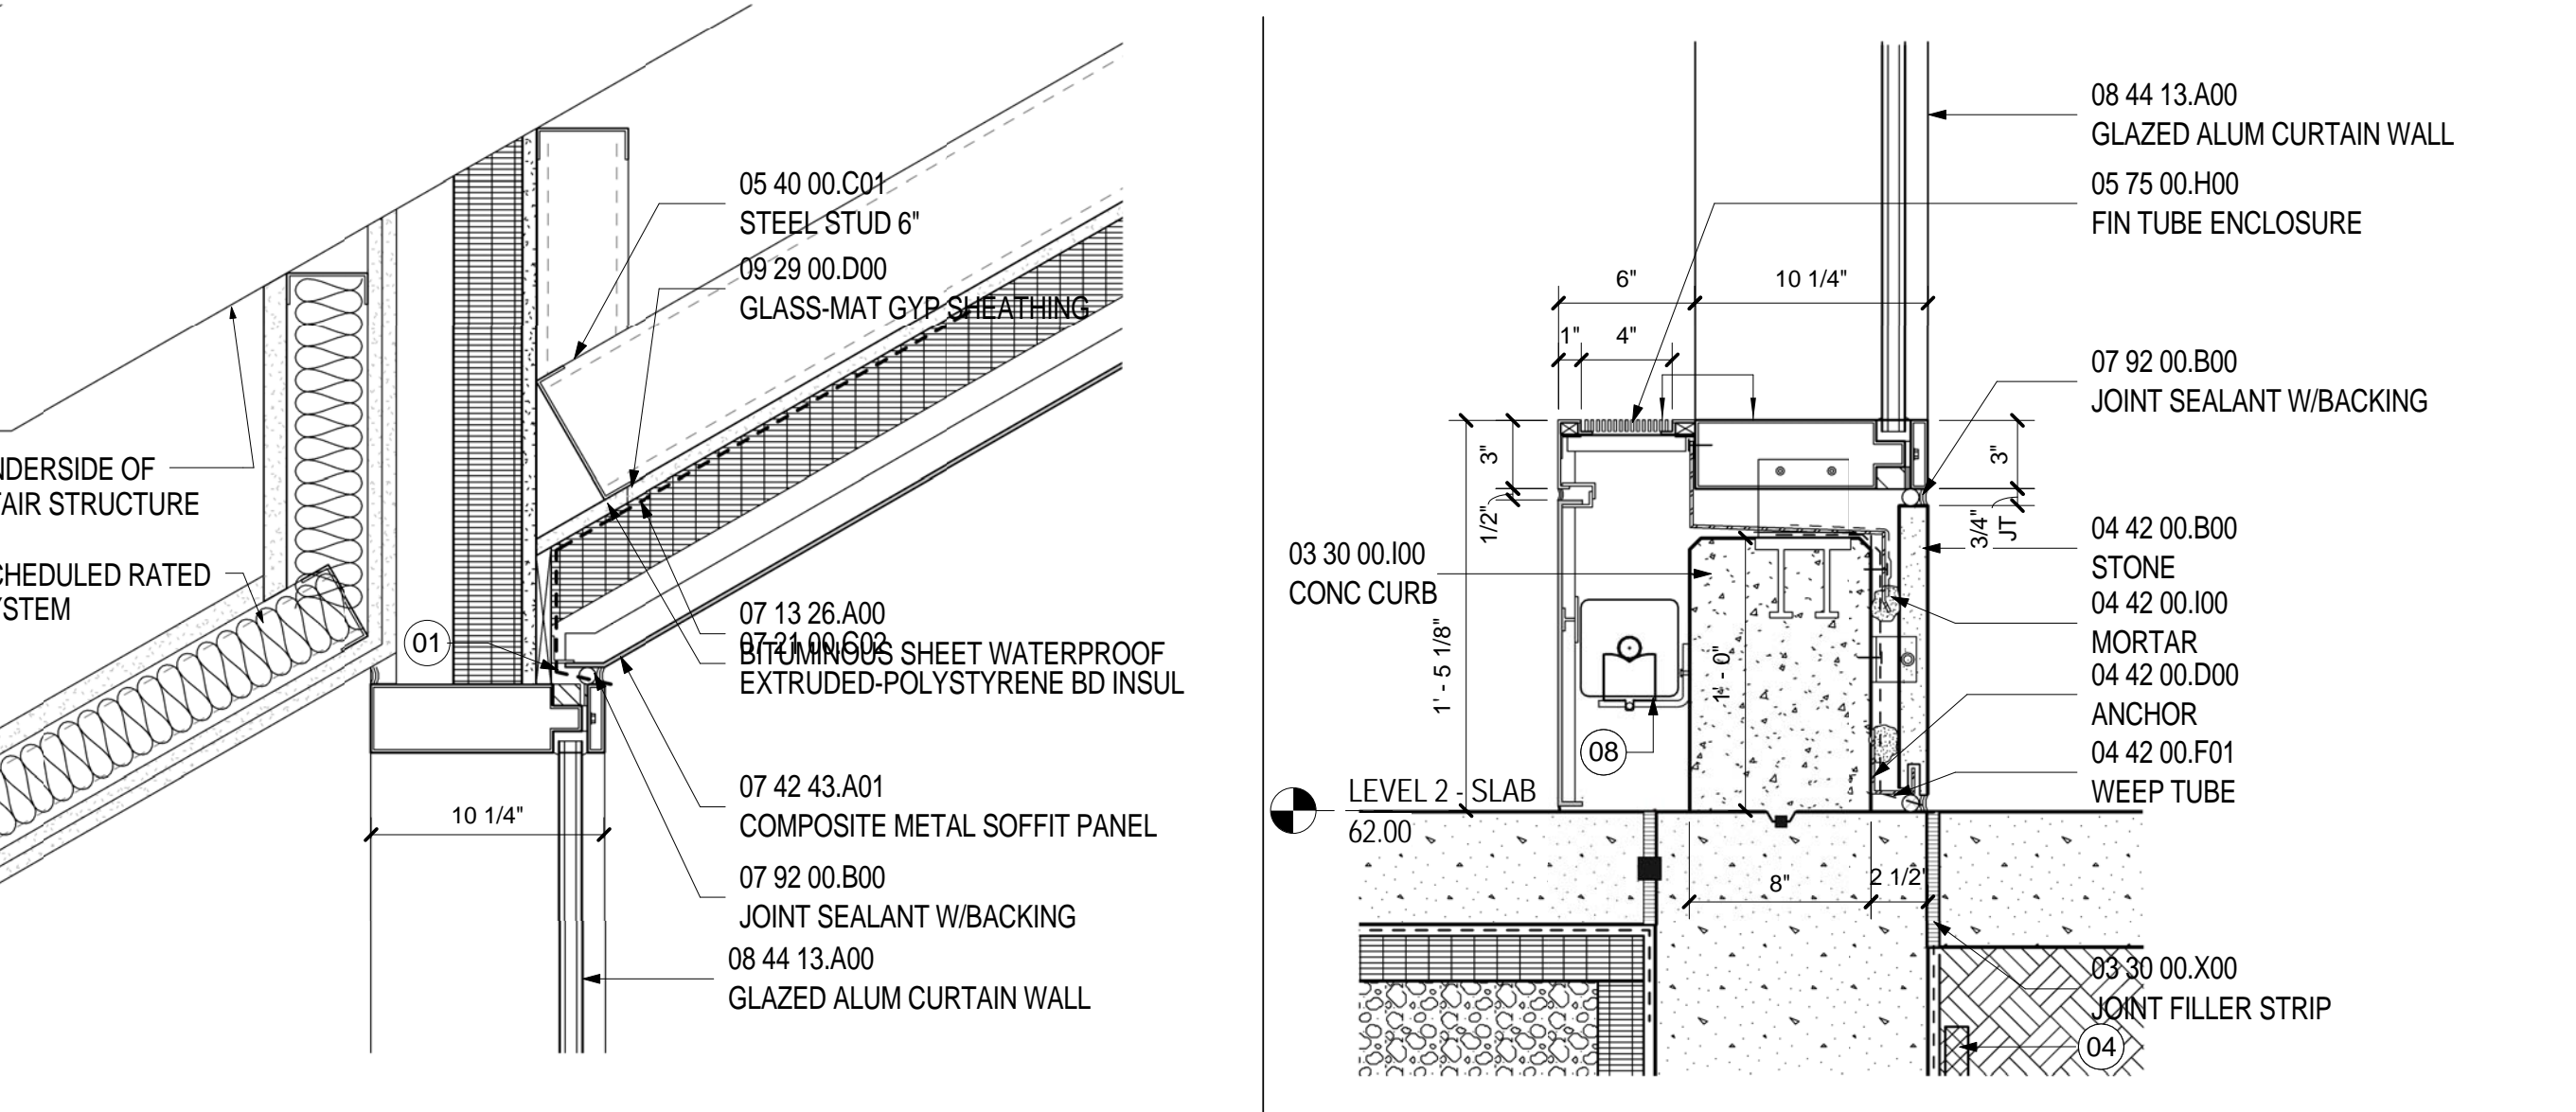


SECTION AT LOW CW SILL
SCALE: 1 1/2" = 1'-0"

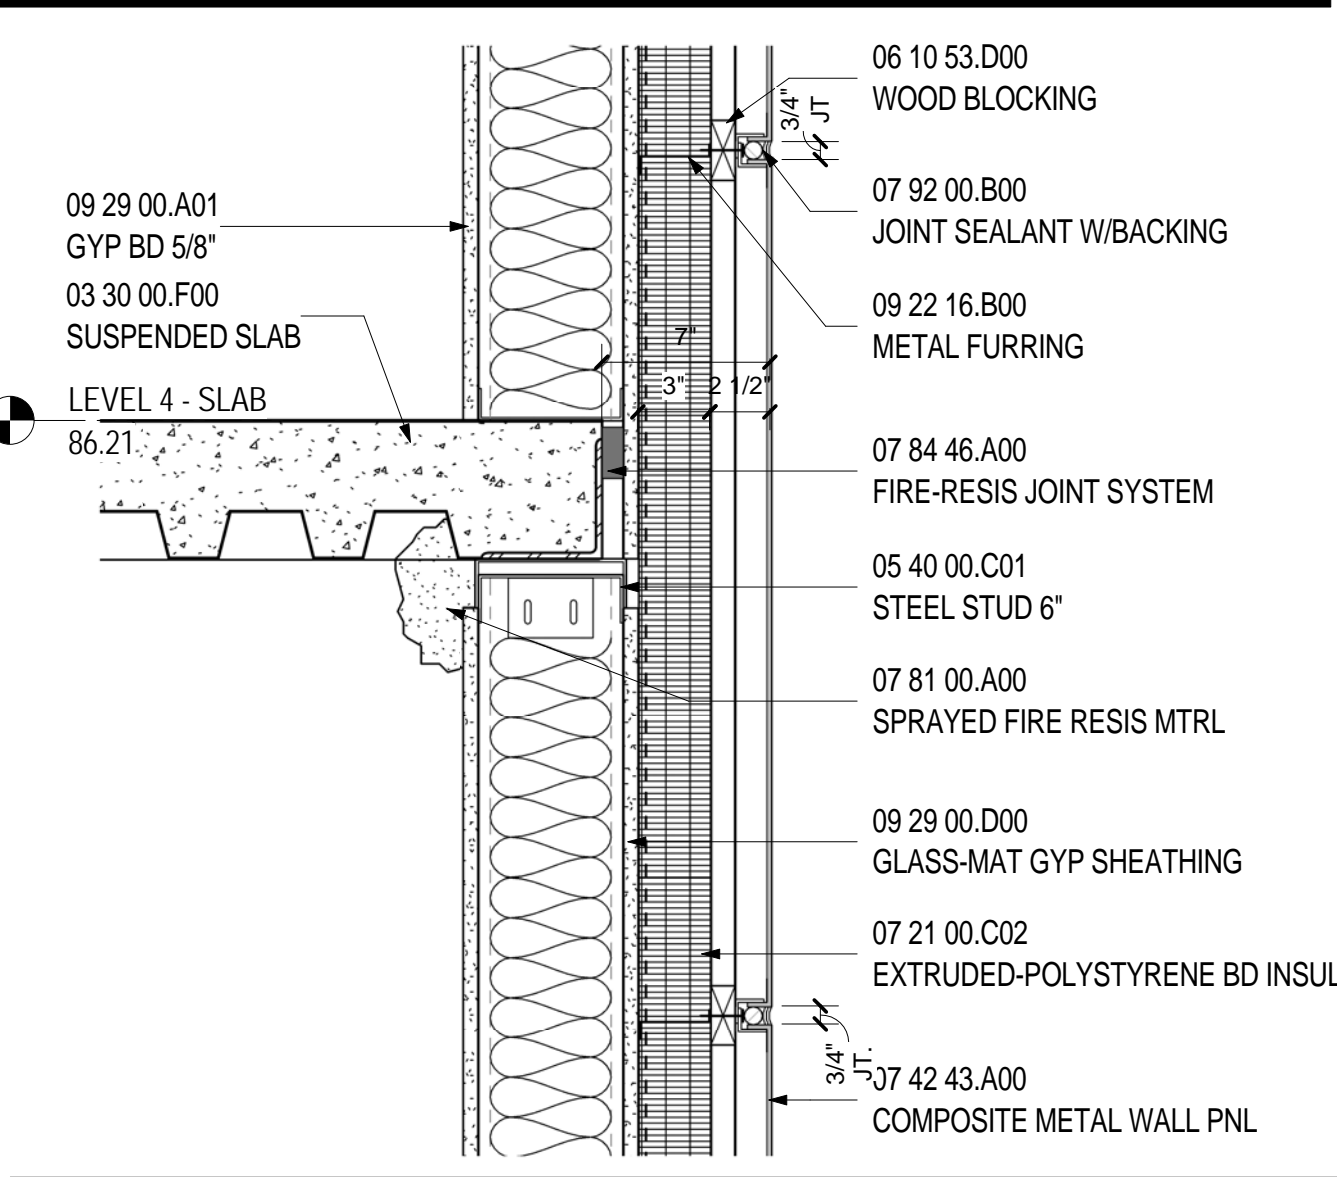


WALL TYPE C - SECTION @ LEVEL 4
SCALE: 1 1/2" = 1'-0"

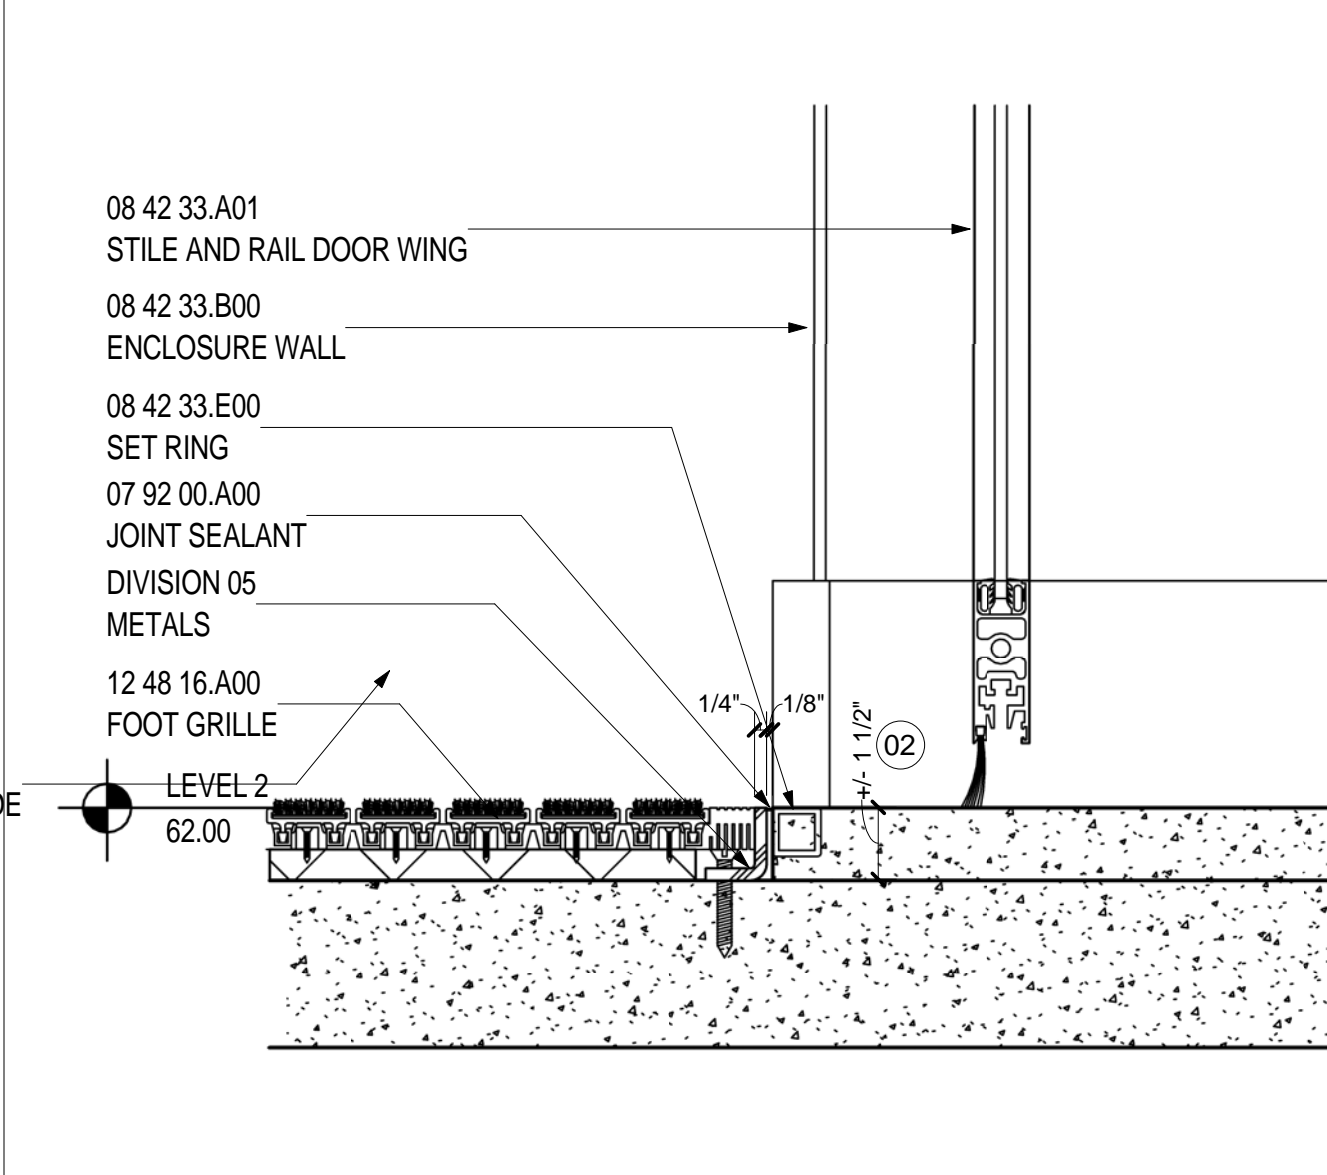


SILL - DOOR TYPE K - TERMINAL SIDE
SCALE: 3" = 1'-0"

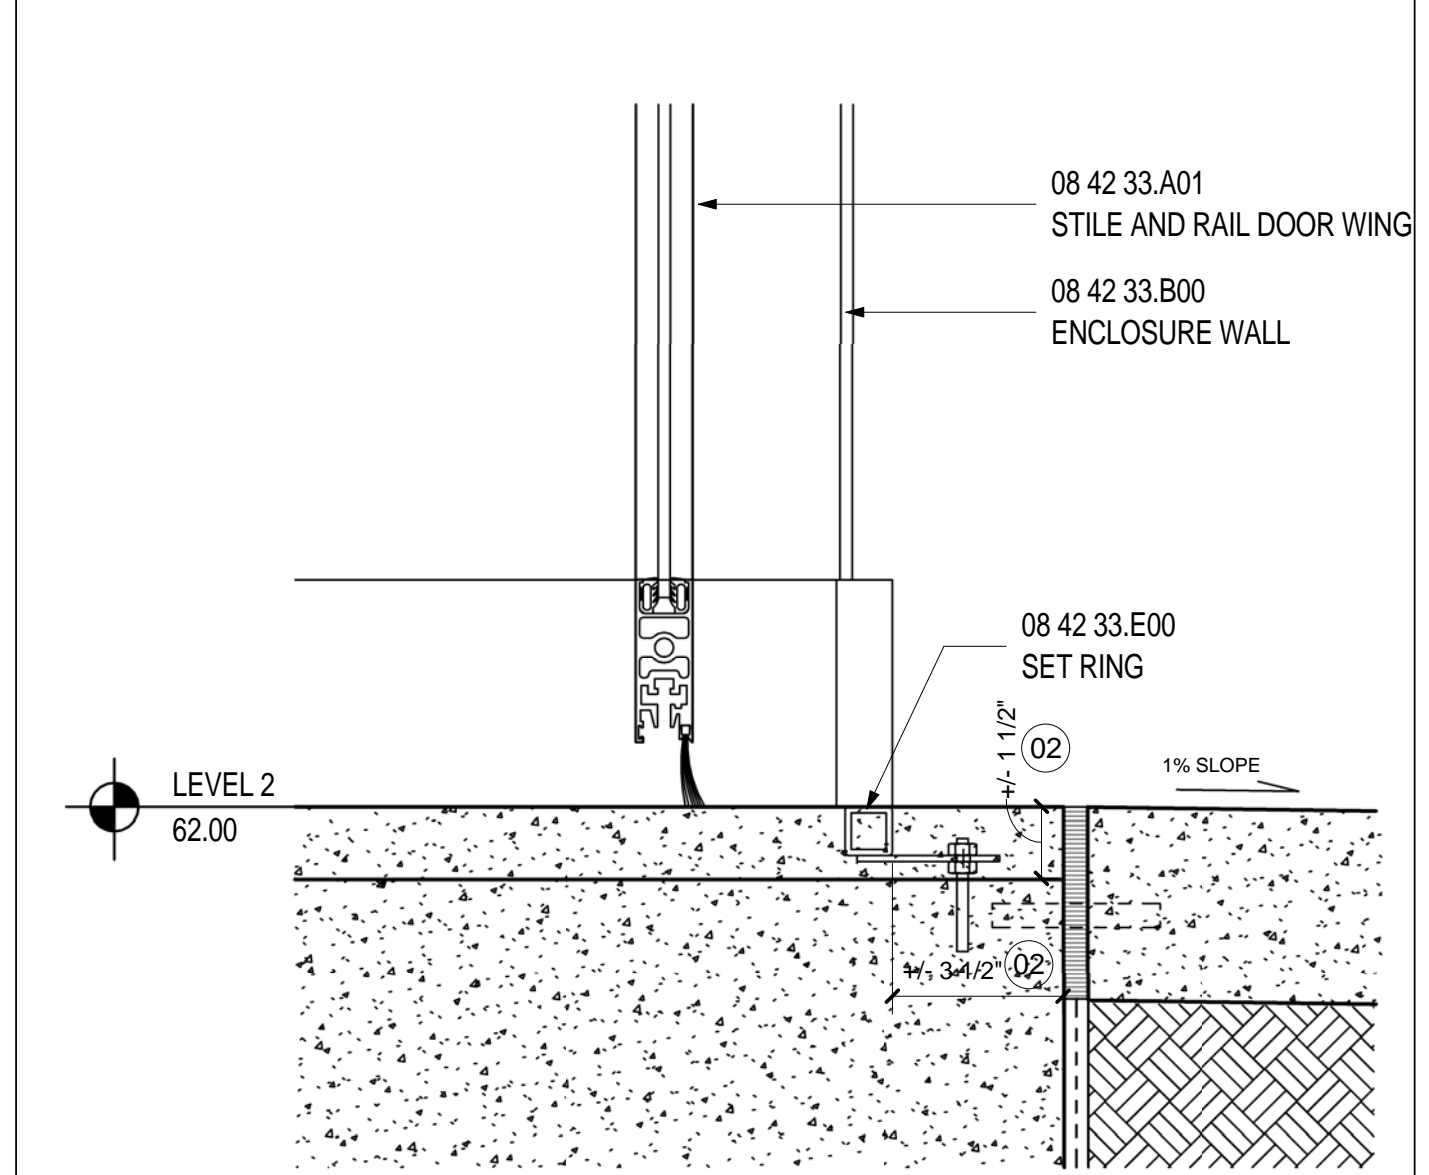


SILL - DOOR TYPE K - CURB SIDE
SCALE: 3" = 1'-0"

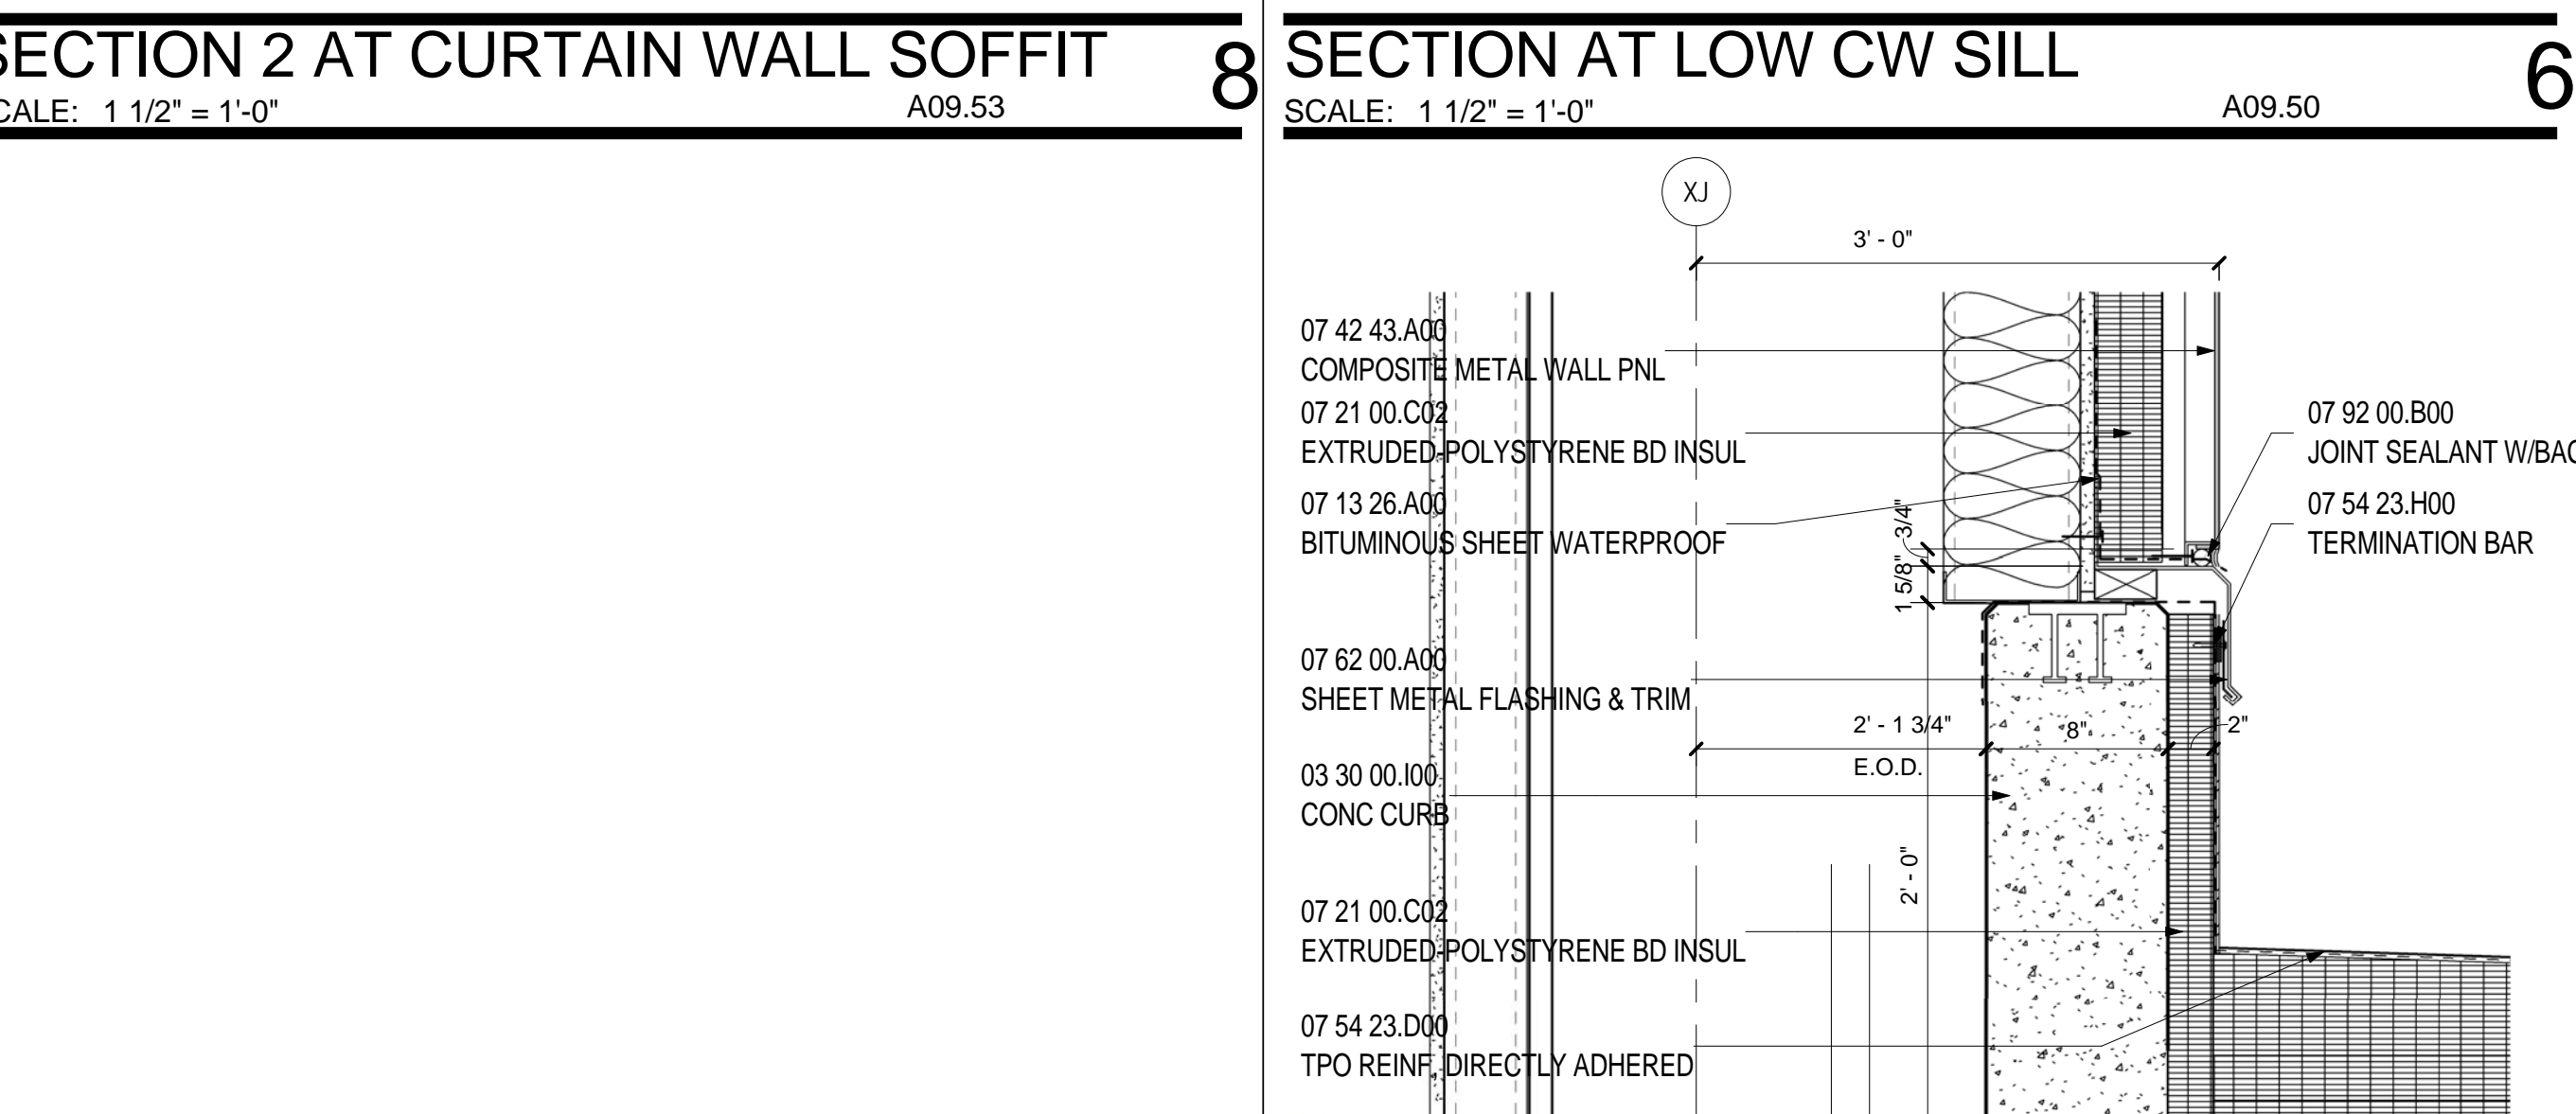


SECTION 2 AT CURTAIN WALL SOFFIT
SCALE: 1 1/2" = 1'-0"

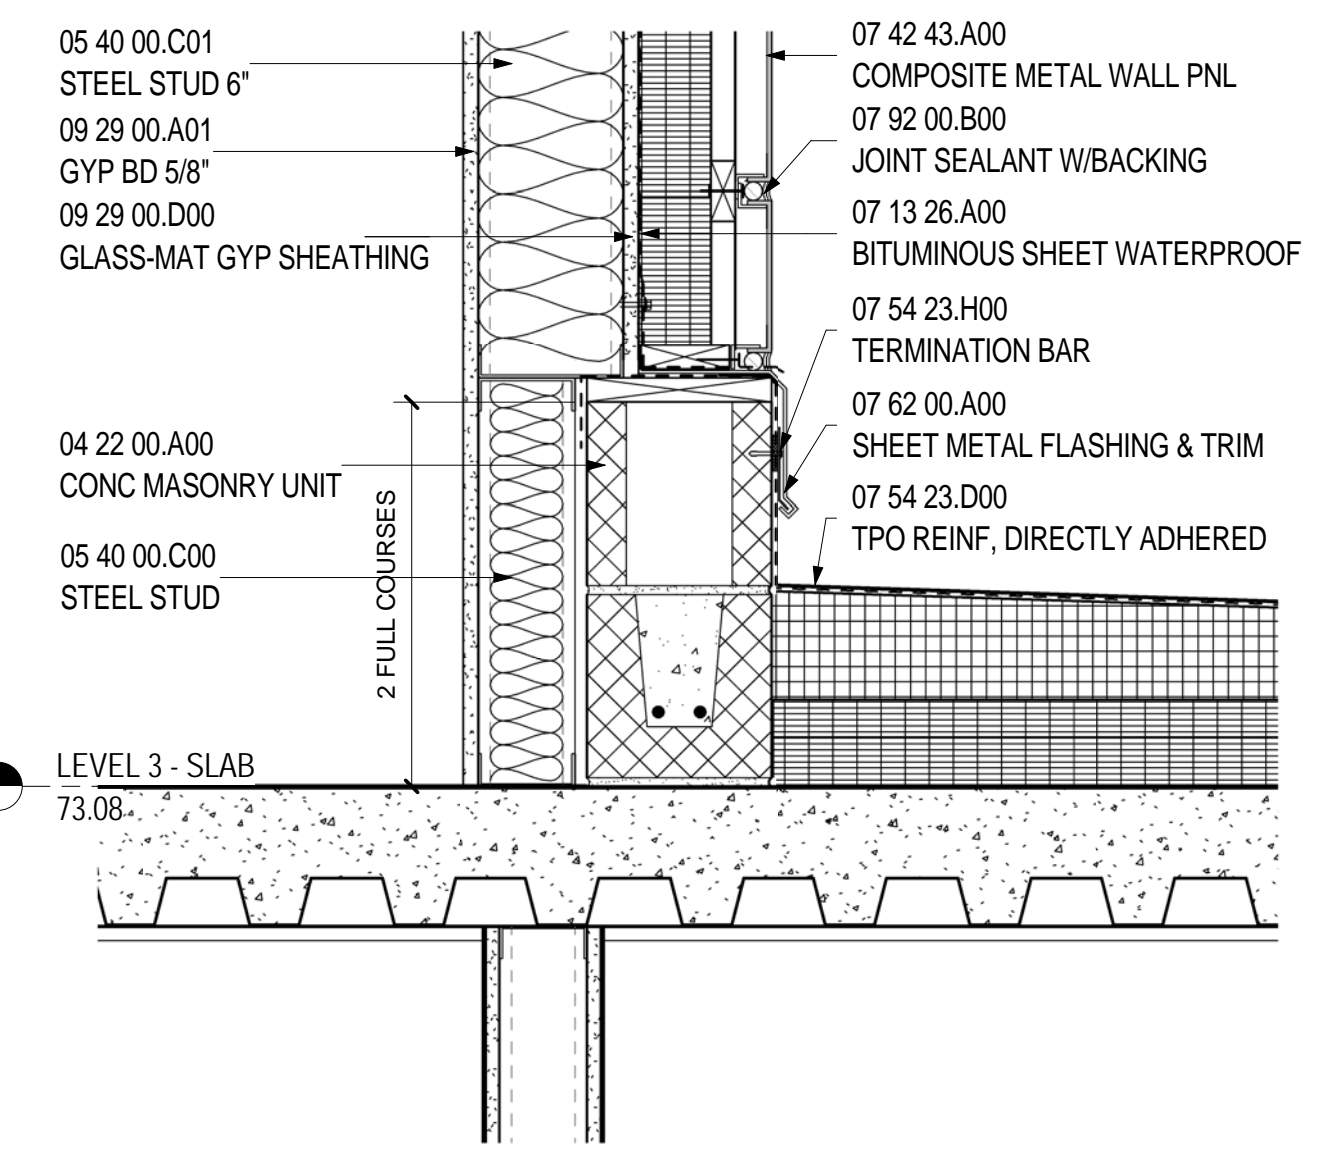


WALL TYPE C SECTION @ LEVEL 3
SCALE: 1 1/2" = 1'-0"

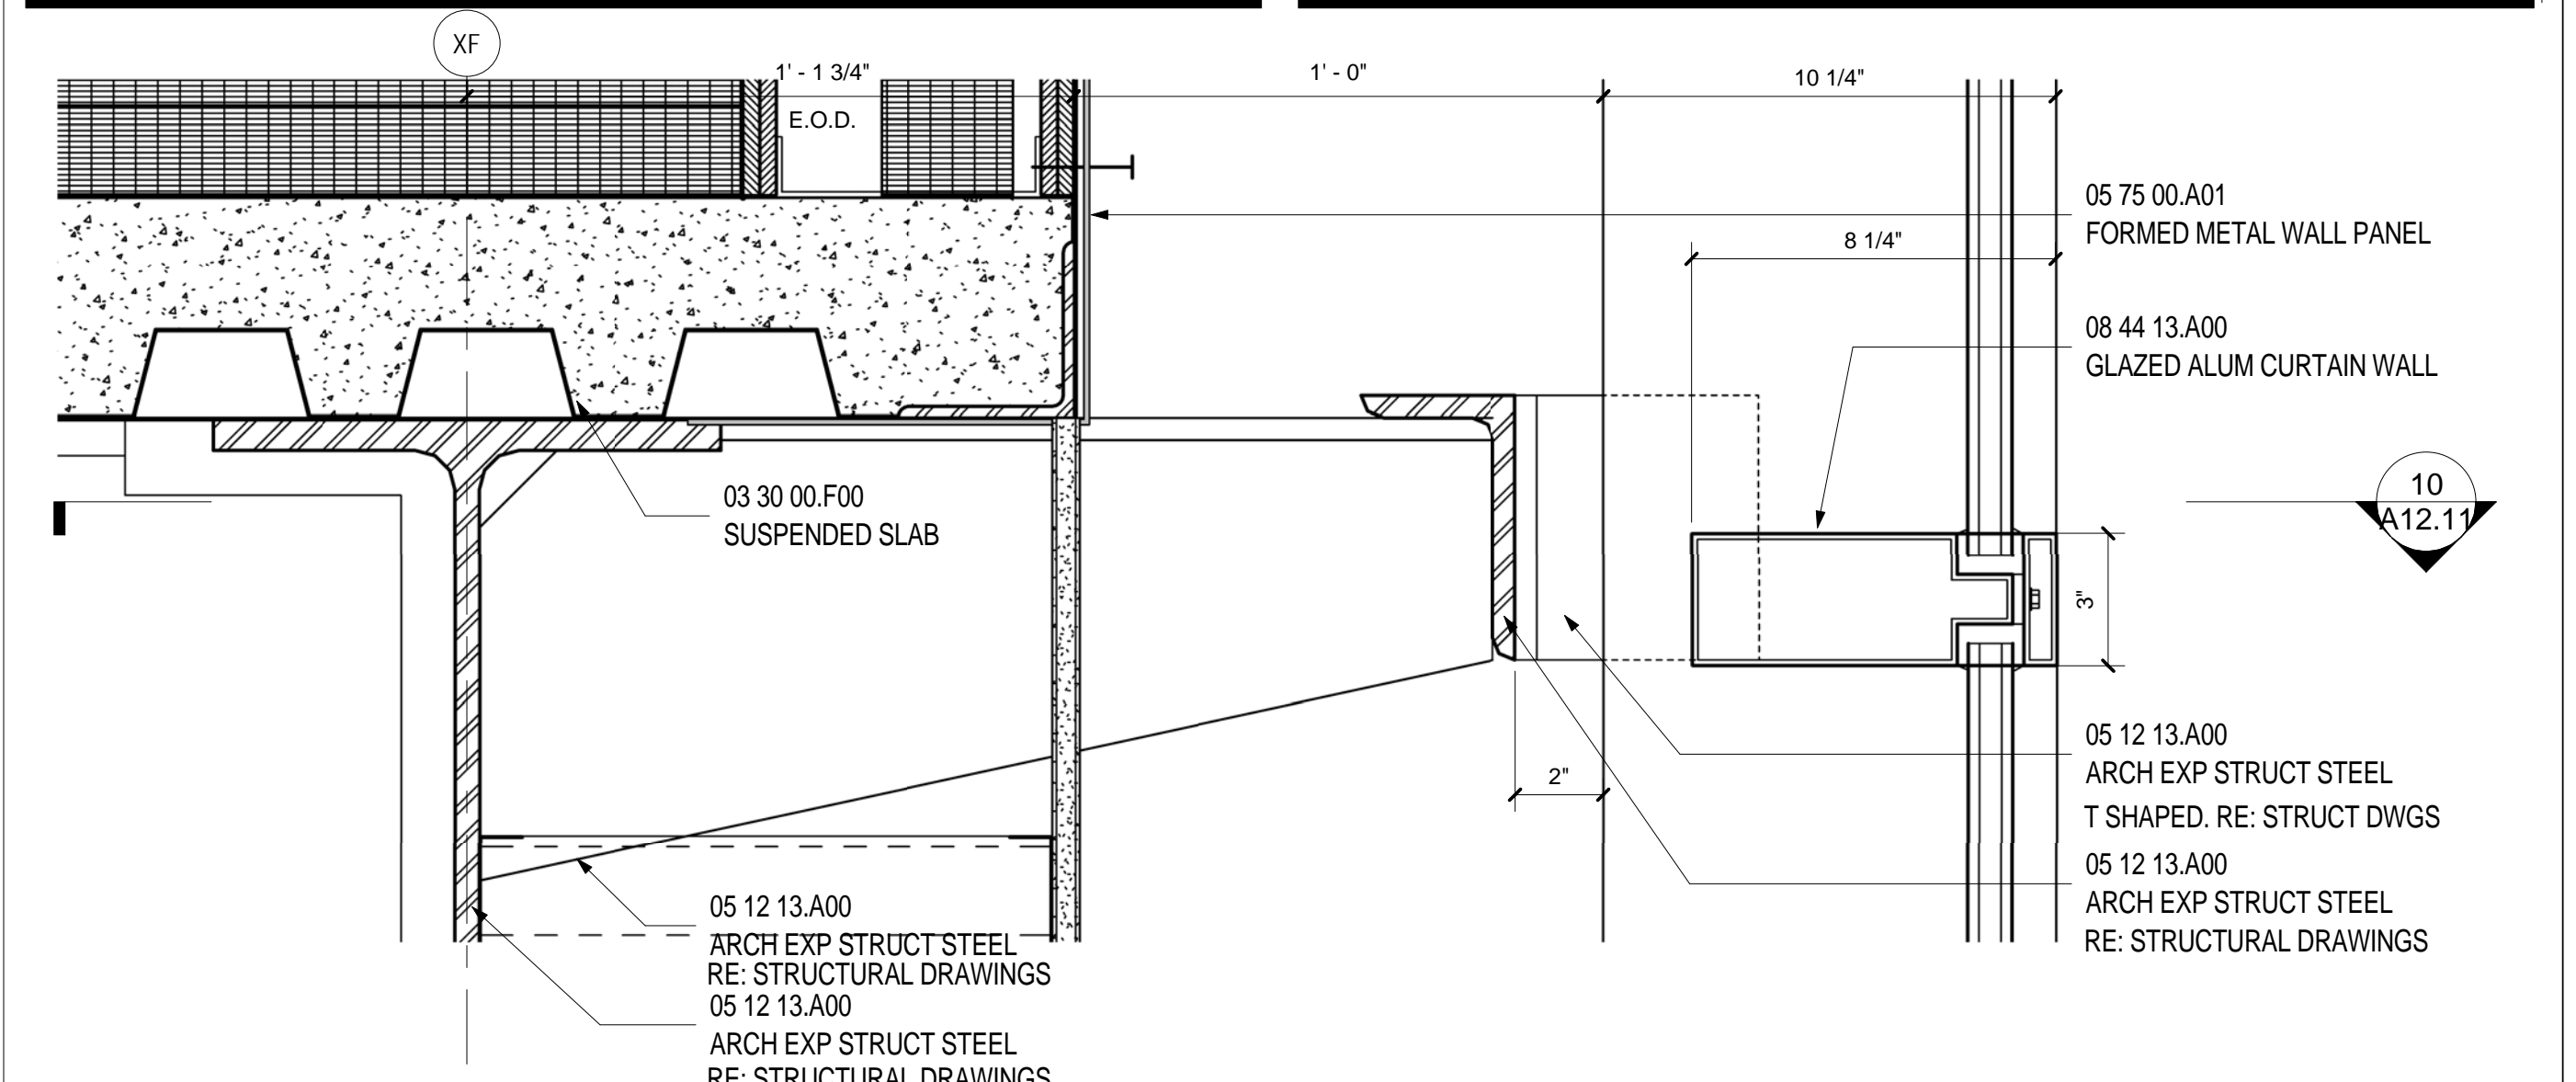

DETAIL - CURTAIN WALL ANCHOR
SCALE: 3" = 1'-0"

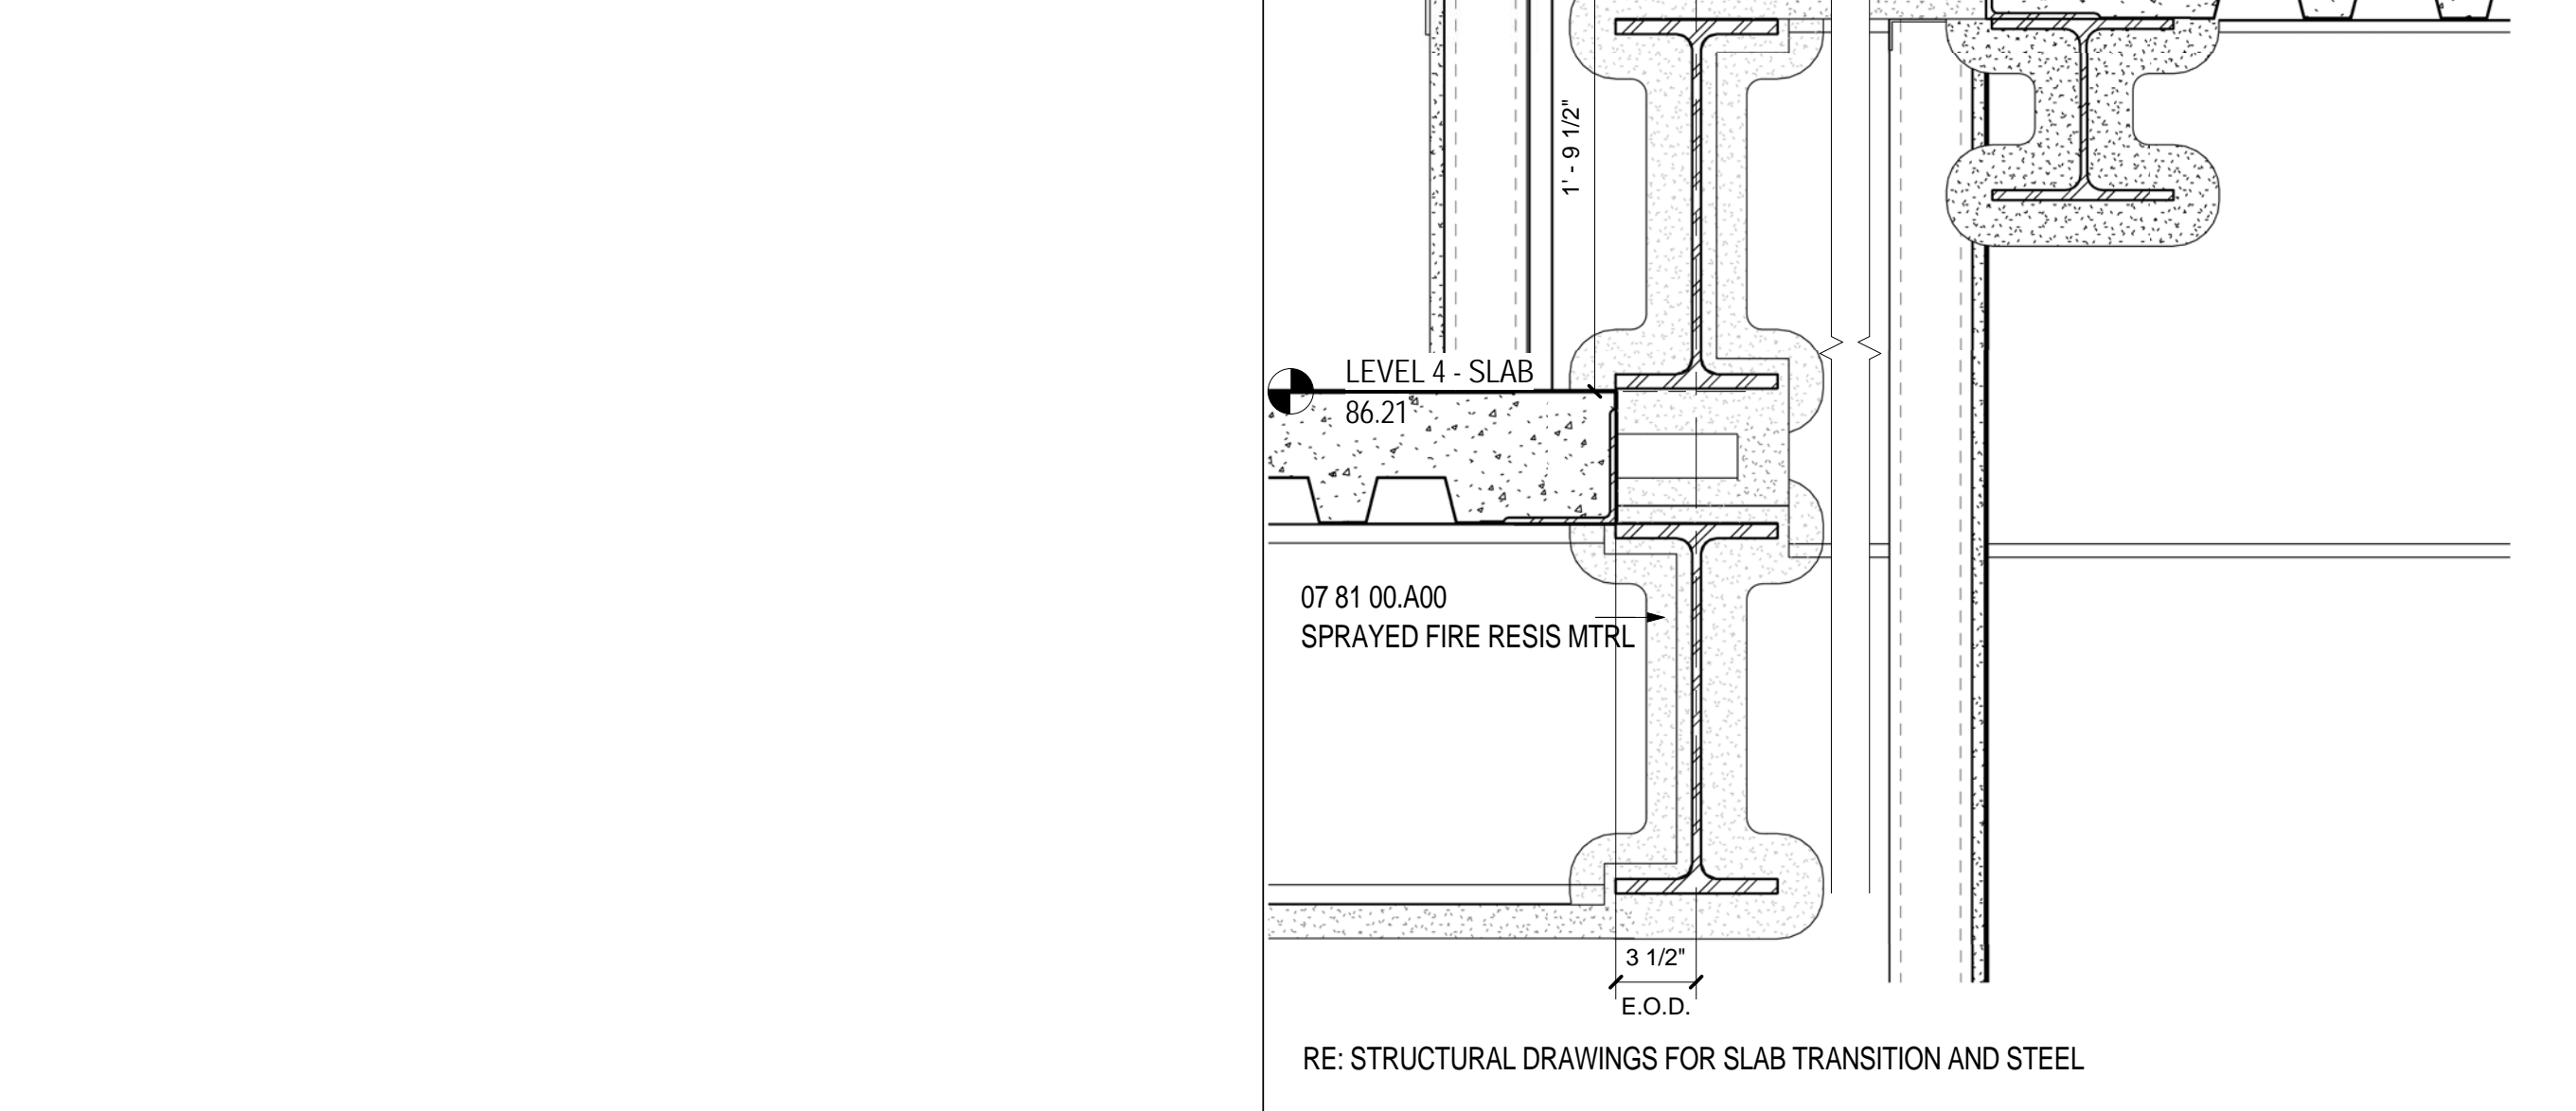

WALL TYPE C - SECTION 2 @ LEVEL 4
SCALE: 1 1/2" = 1'-0"

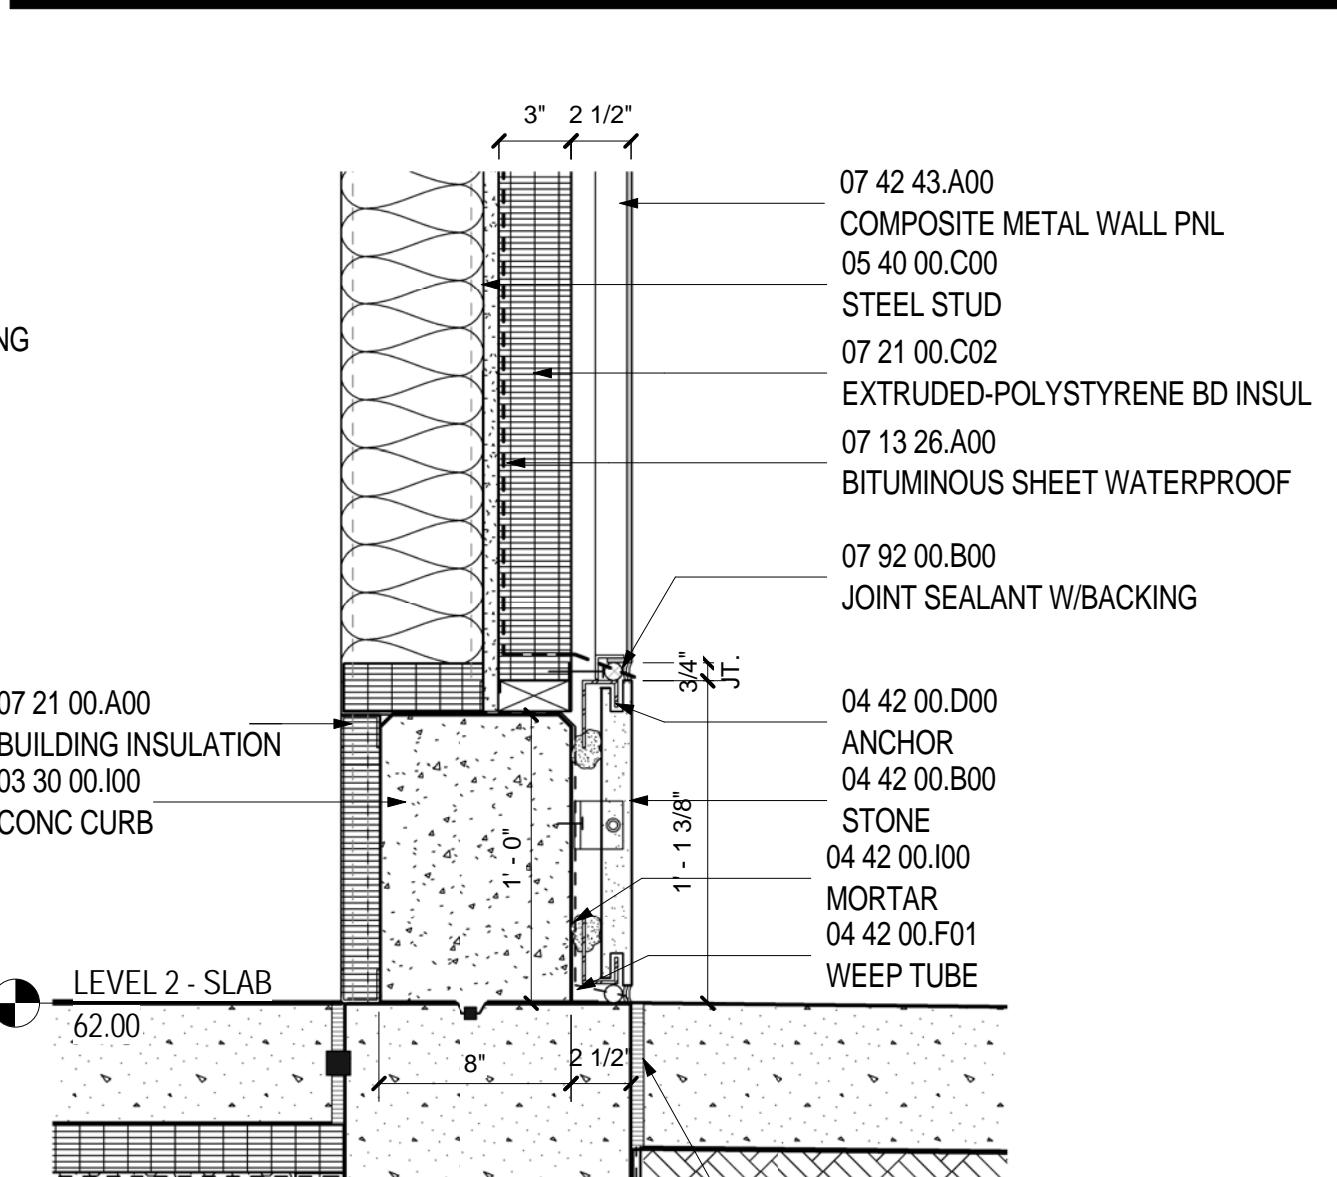

WALL TYPE C.1 - SECTION @ LEVEL 2
SCALE: 1 1/2" = 1'-0"

- SHEET NOTES**
- TAPE BITUMINOUS SHEET WATERPROOFING TO CURTAIN WALL FOR CONTINUOUS WATER/VAPOR/AIR BARRIER.
 - COORDINATE REQUIRED INSTALLATION CLEARANCES WITH REVOLVING DOOR MANUFACTURER
 - PERFORATED PVC DRAIN PIPE. RE: CIVIL & STRUCTURAL DRAWINGS
 - DRAINAGE BOARD. RE: CIVIL & STRUCTURAL DRAWINGS
 - PROVIDE 2" RIGID INSULATION UNDER ALL SLABS ON GRADE.
 - PERIMETER DRAIN PIPE. RE: CIVIL & STRUCTURAL DRAWINGS
 - PROVIDE VAPOR BARRIER UNDER ALL SLABS ON GRADE. RE: STRUCTURAL DRAWINGS FOR MORE INFORMATION.
 - FIN TUBE. RE: MECHANICAL DRAWINGS FOR MORE INFORMATION.
 - WRAP TPO MEMBRANE ROOFING OVER BLOCKING UNDER COPING.
 - WEATHERPROOF TOP COVER BELOW CURBSIDE CANOPY ENGINEERED TO SUPPORT SNOW LOAD AT DOOR: 15'10" ONLY. PROVIDE 1/2" STANDARD DUST COVERS AT DOORS 15'10" AND 15'10".
 - ALUMINUM DOOR CLADDED WITH METAL PANEL TO MATCH ADJACENT

Portland International Jetport
1001 Westbrook Street
Portland, Maine 04102

Gensler

2020 K Street, Northwest
Suite 200
Washington DC 20006
Telephone 202.721.5200
Facsimile 202.872.8587

Date	Description
12/03/08	75% CONSTRUCTION DOCUMENTS
01/23/09	95% CONSTRUCTION DOCUMENTS
10/26/09	ISSUED FOR PERMIT
11/12/09	ADDENDUM #2
145 09/01/11	ISSUED FOR CONSTRUCTION

Seal/Signature

(Signature)

Project Name
PWM Terminal Enhancement

Project Number
09.6395.000

Description
SECTION DETAILS - WALL TYPE D

Scale
As indicated

A12.13

© 2009 Gensler