




SLAB TRANSITION EL 57.50 - EL 56.00 CMU
SCALE: 1 1/2" = 1'-0" A02.01.05

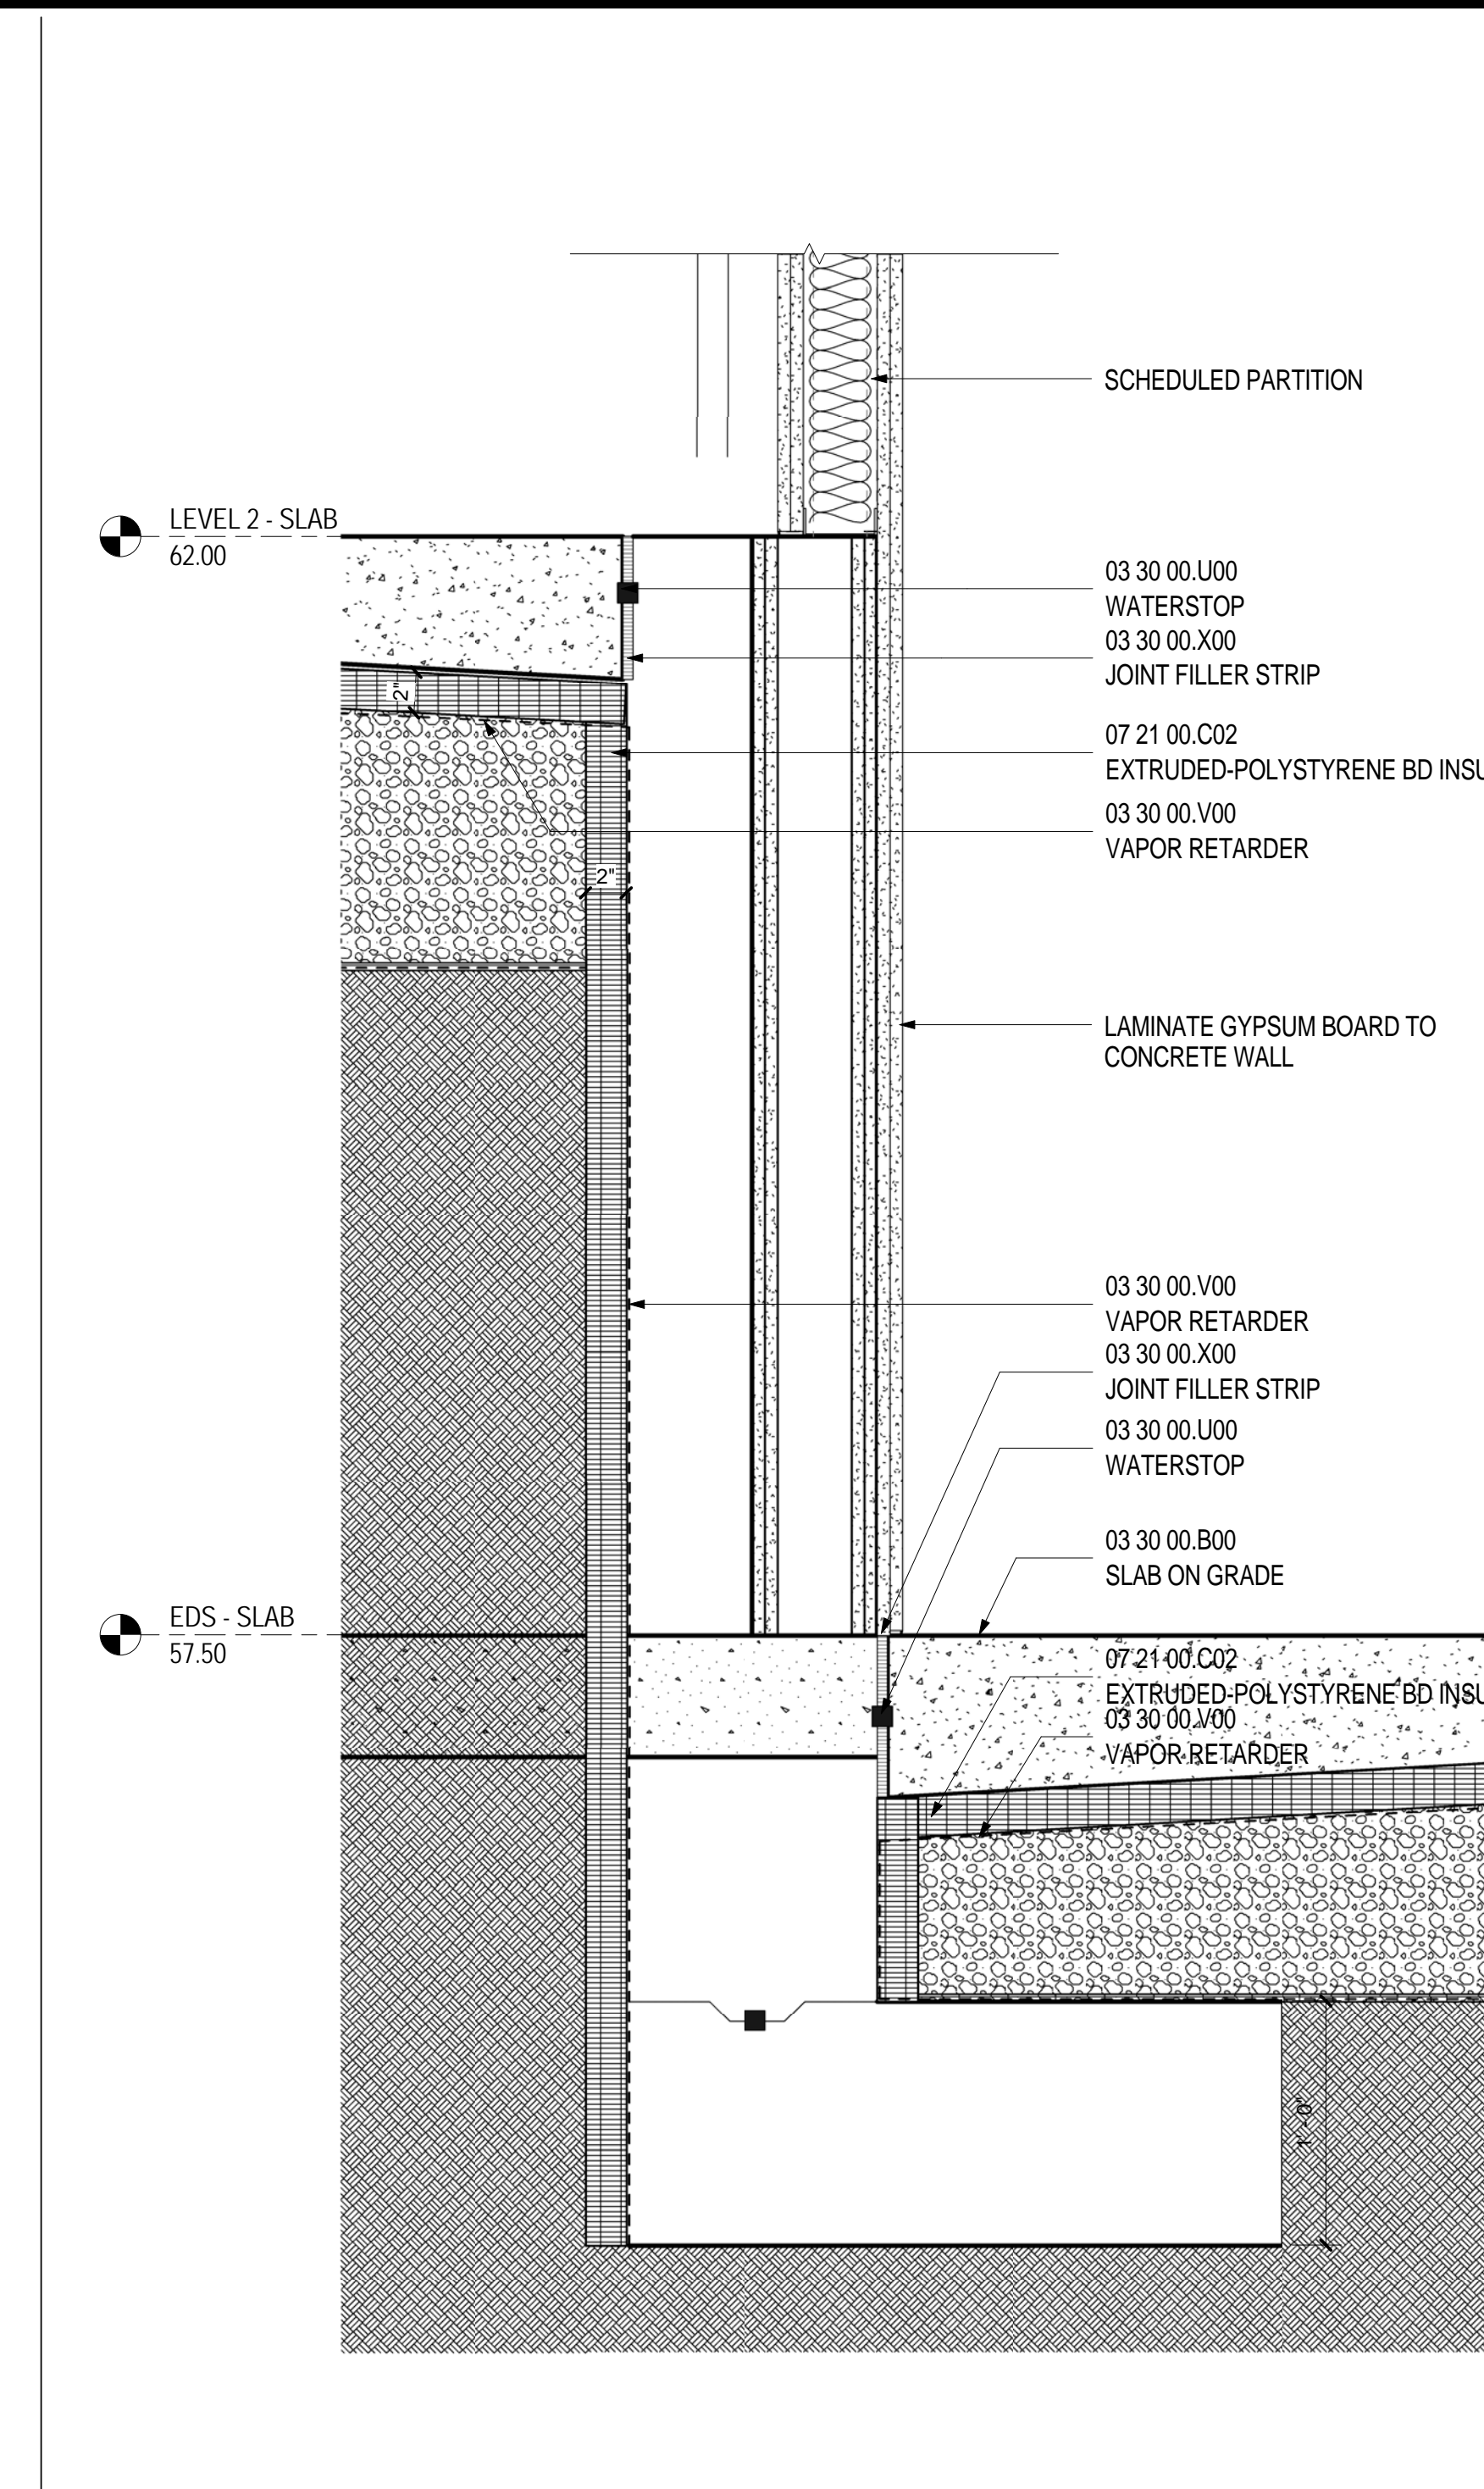


SLAB TRANSITION EL 62.00 - EL 57.50
SCALE: 1 1/2" = 1'-0" A02.01.03

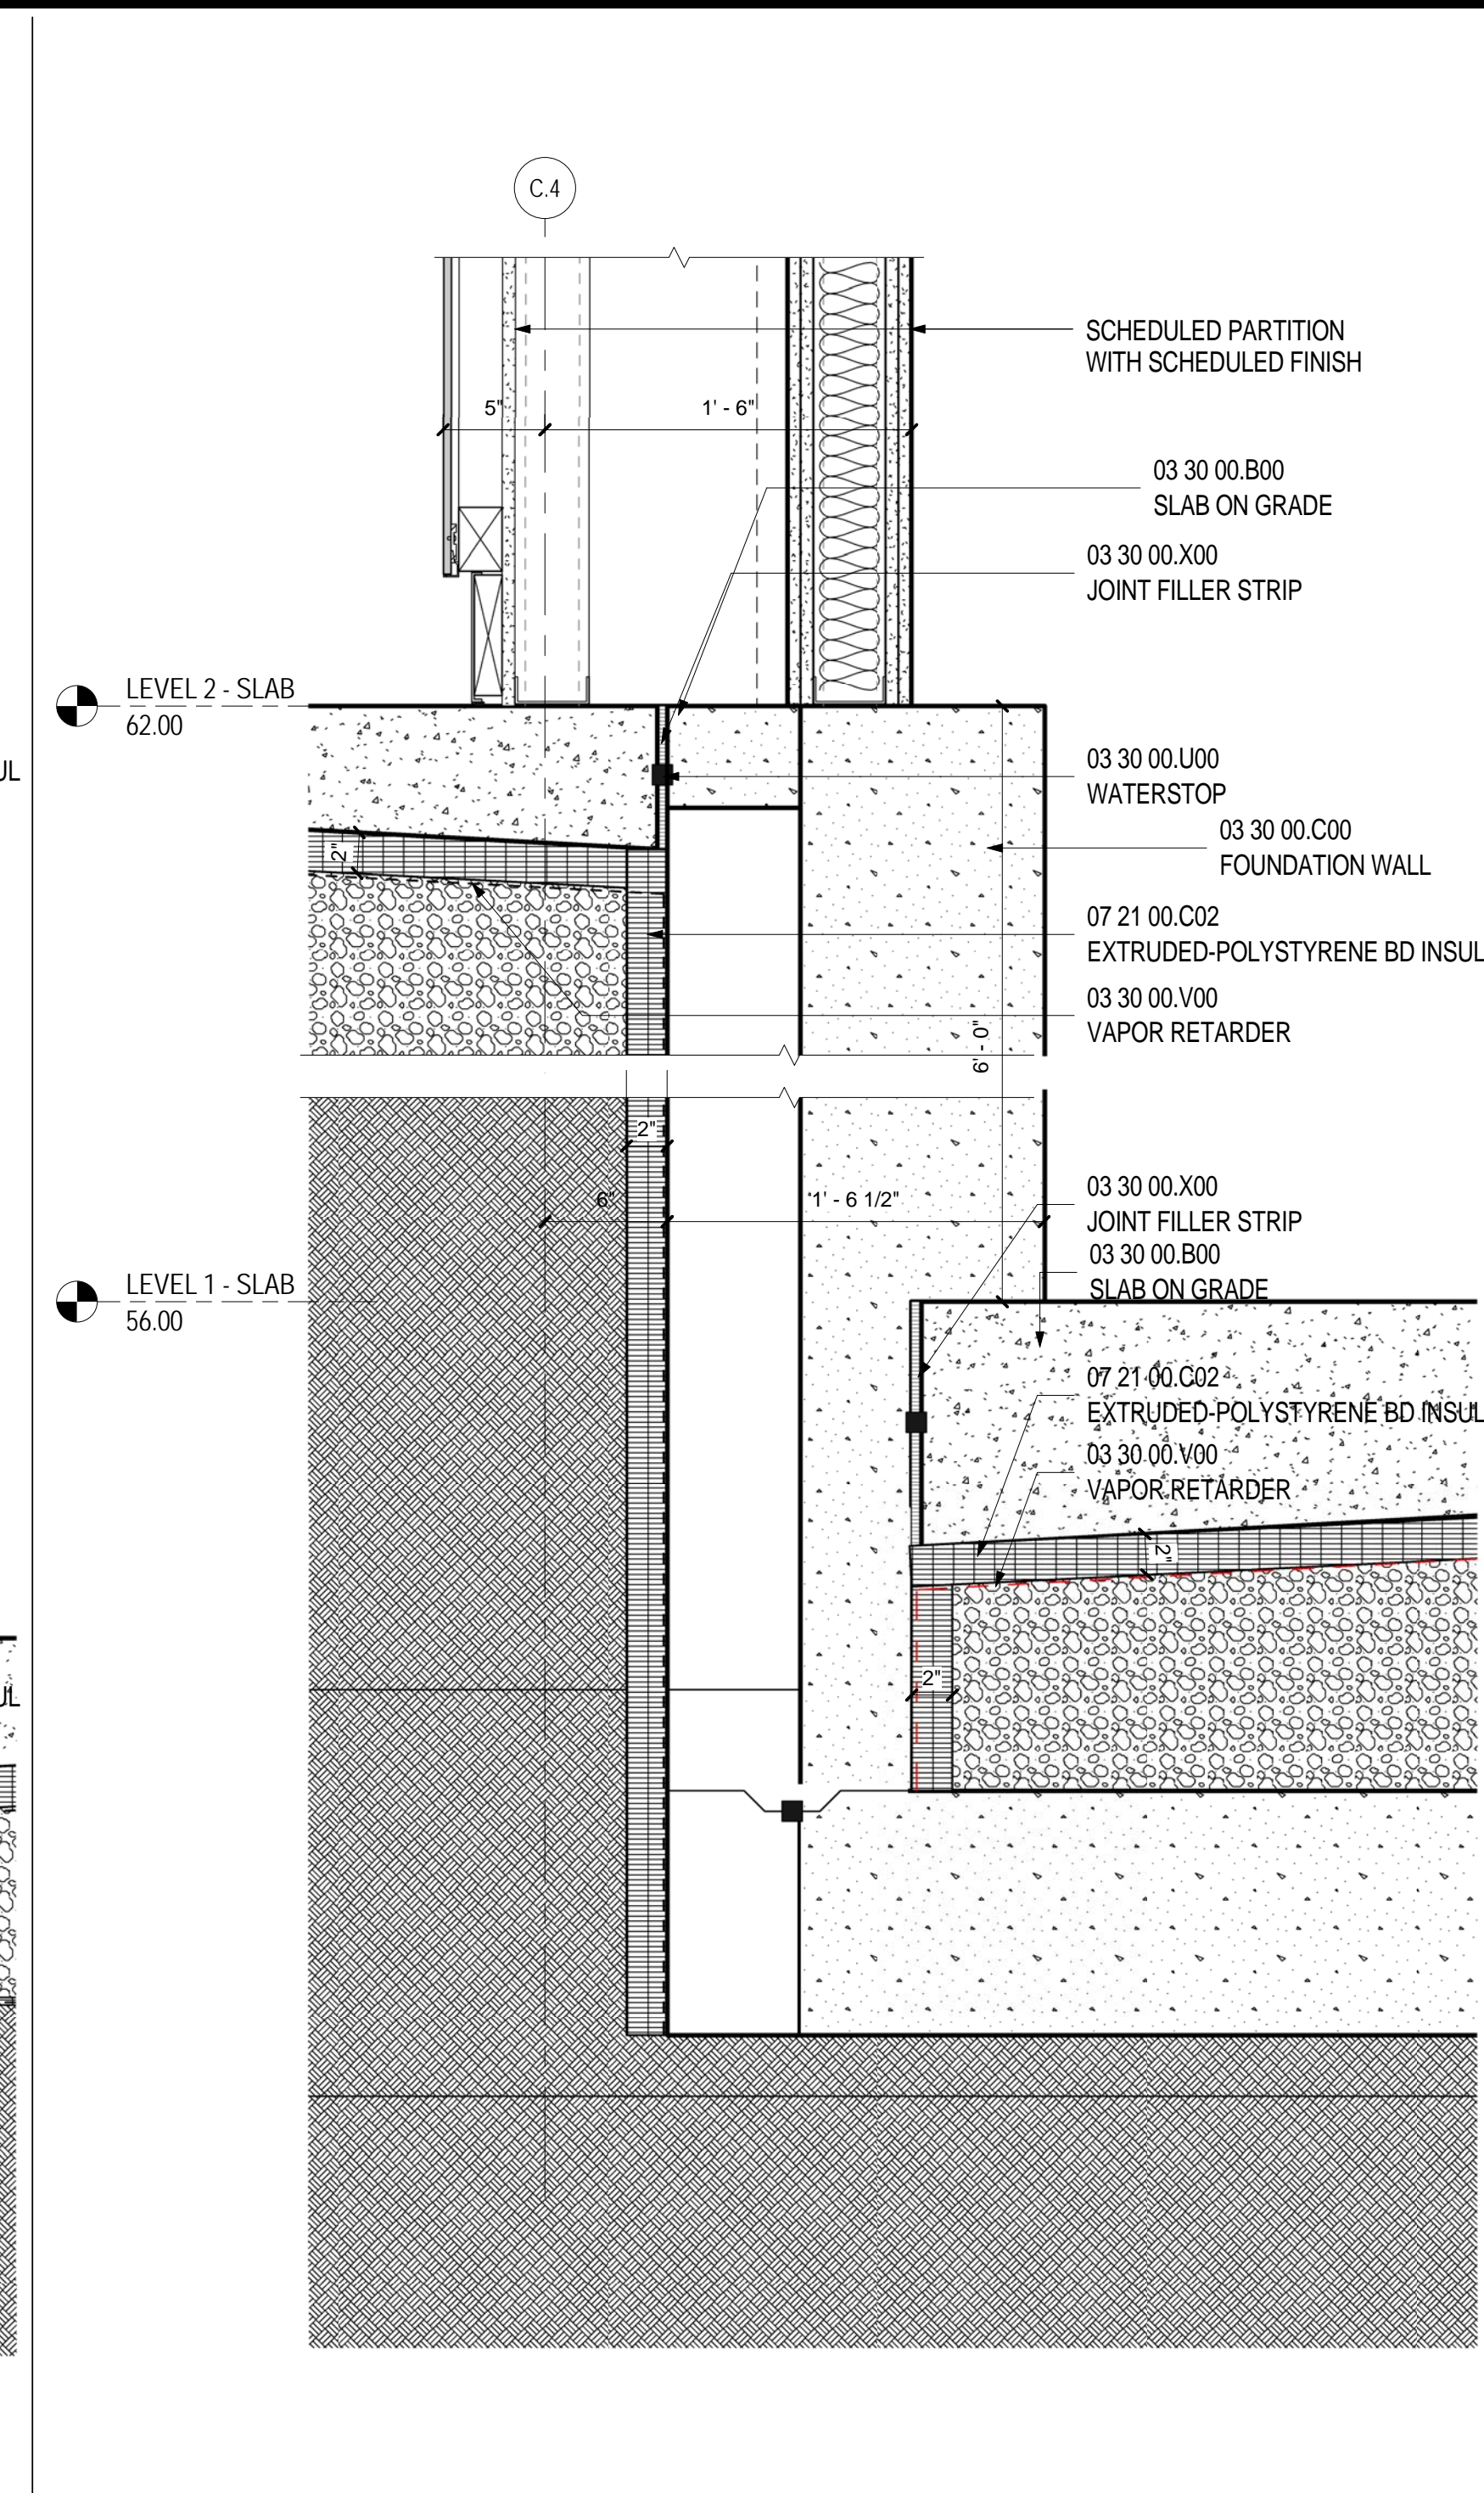


SLAB TRANSITION EL 62.00 - EL 56.00
SCALE: 1 1/2" = 1'-0" A02.01.04

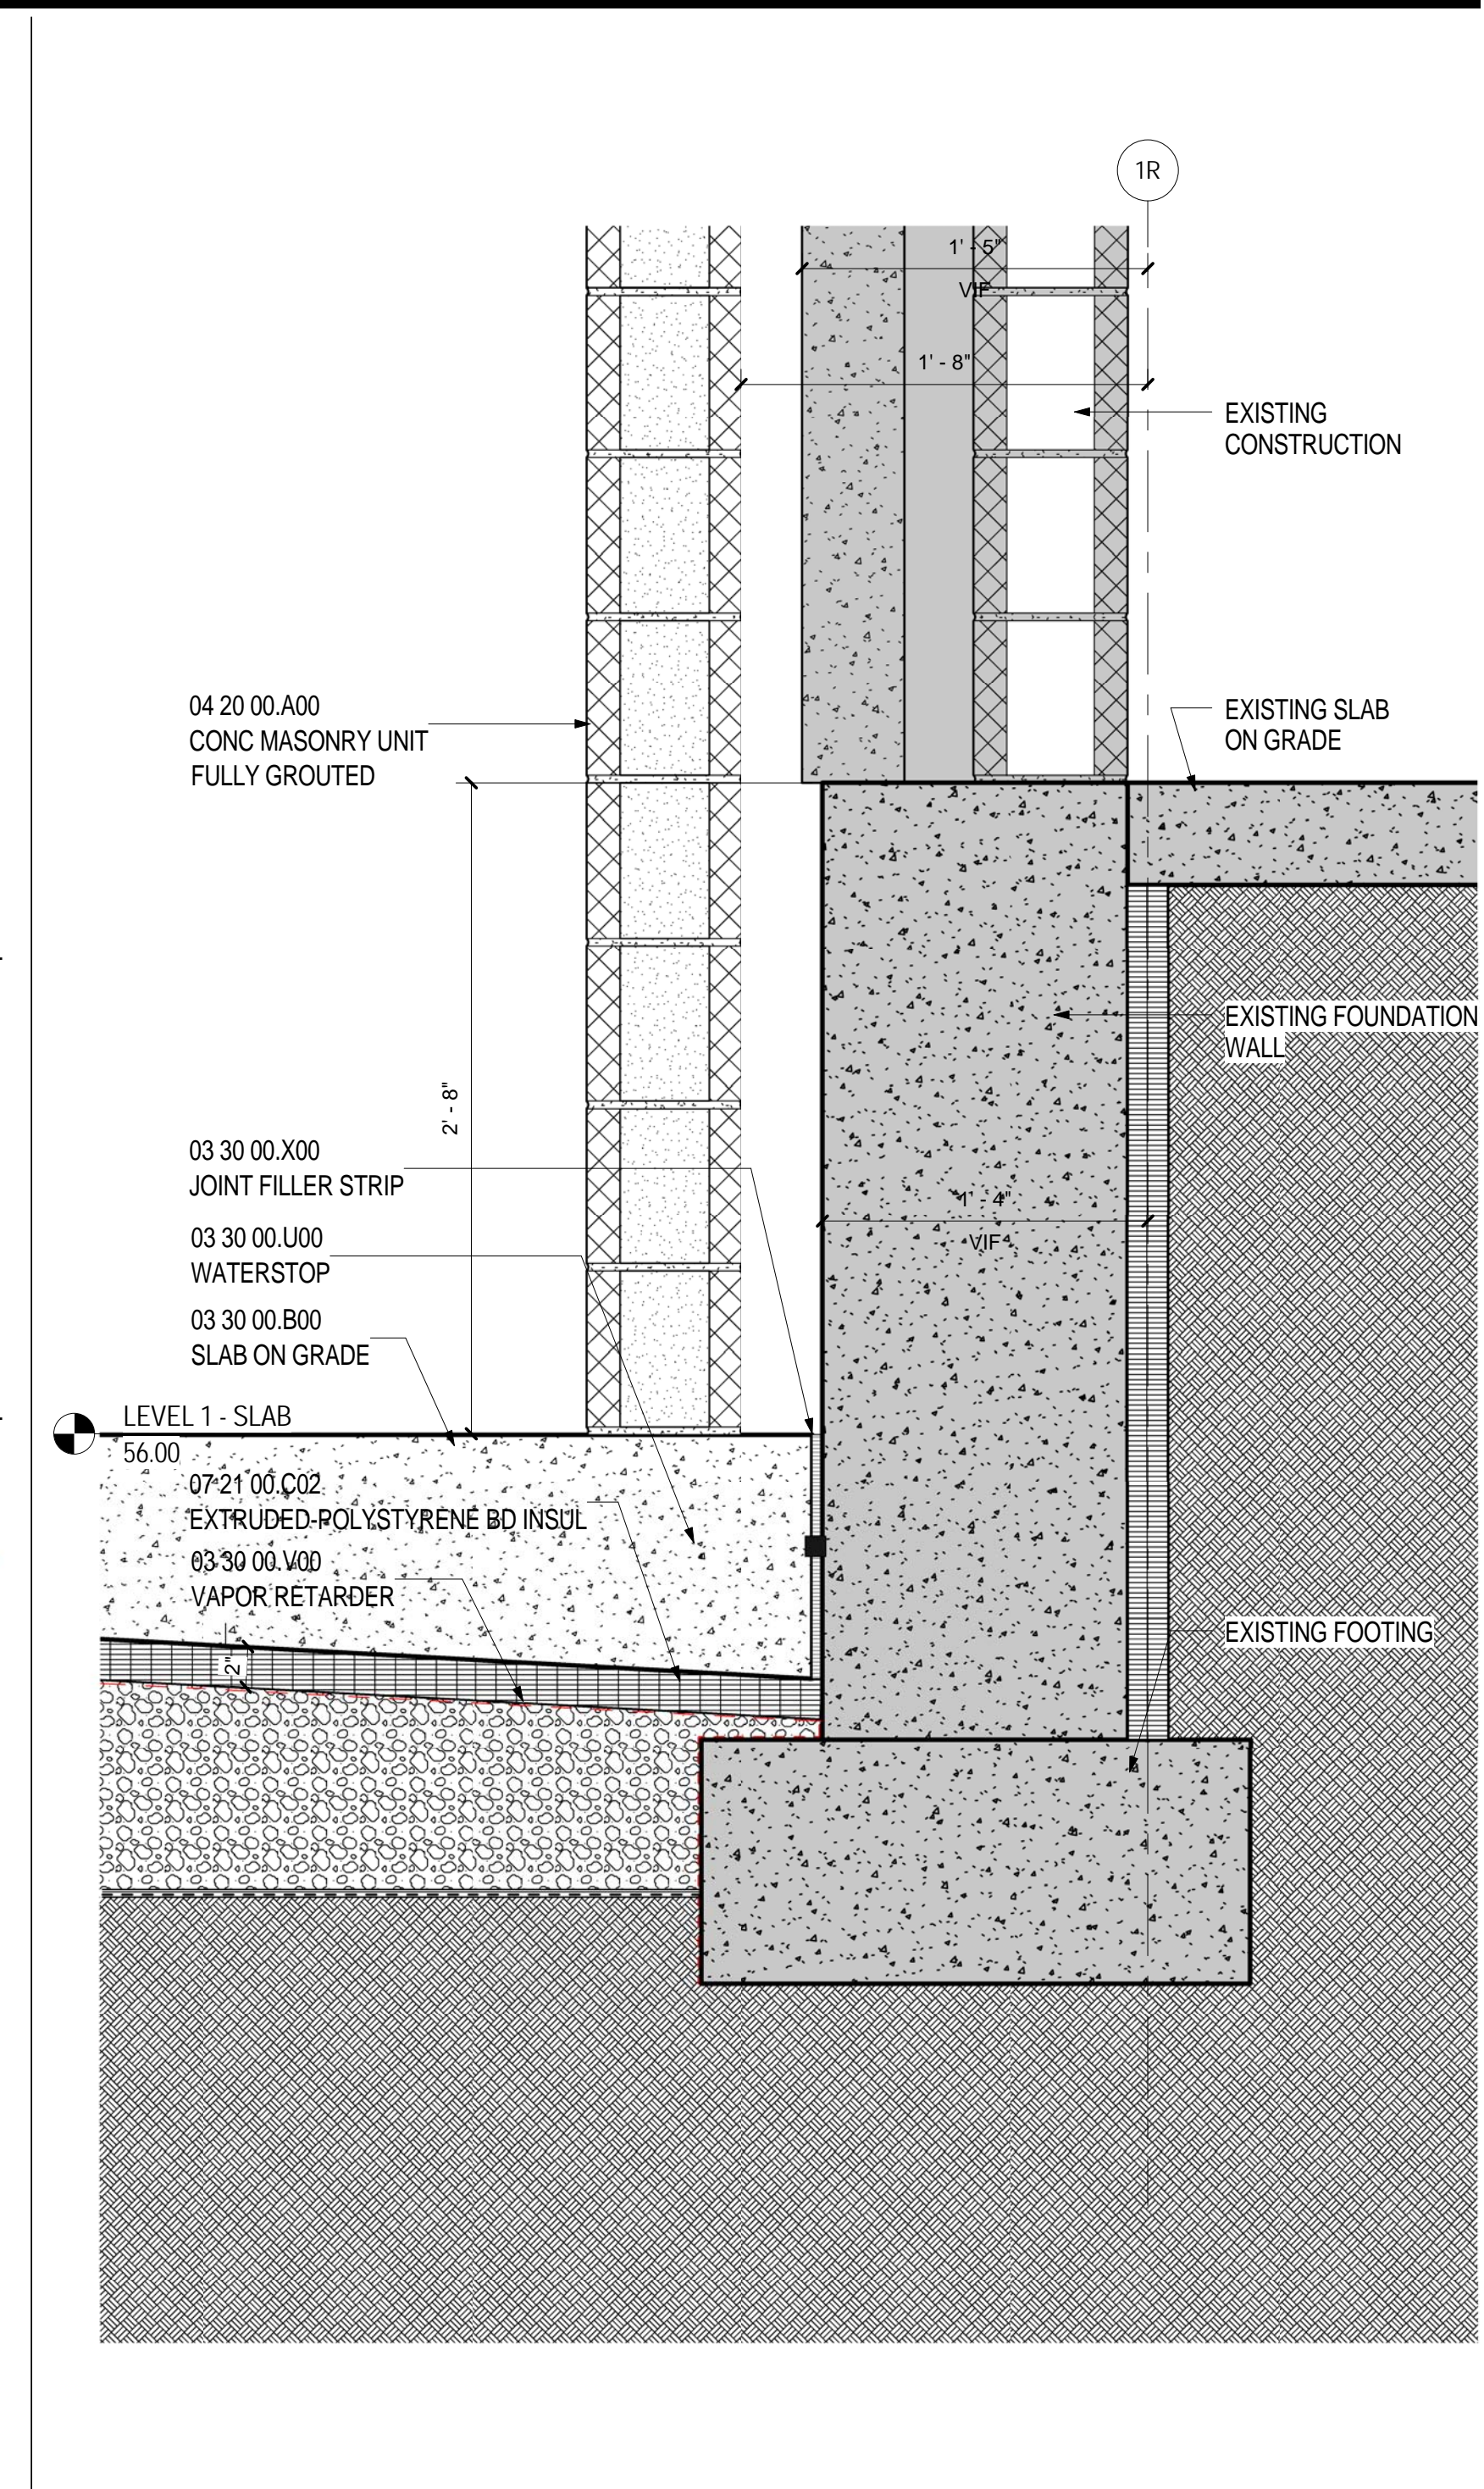


SLAB TRANSITION BTWN EXISTING & NEW
SCALE: 1 1/2" = 1'-0" A02.01.03

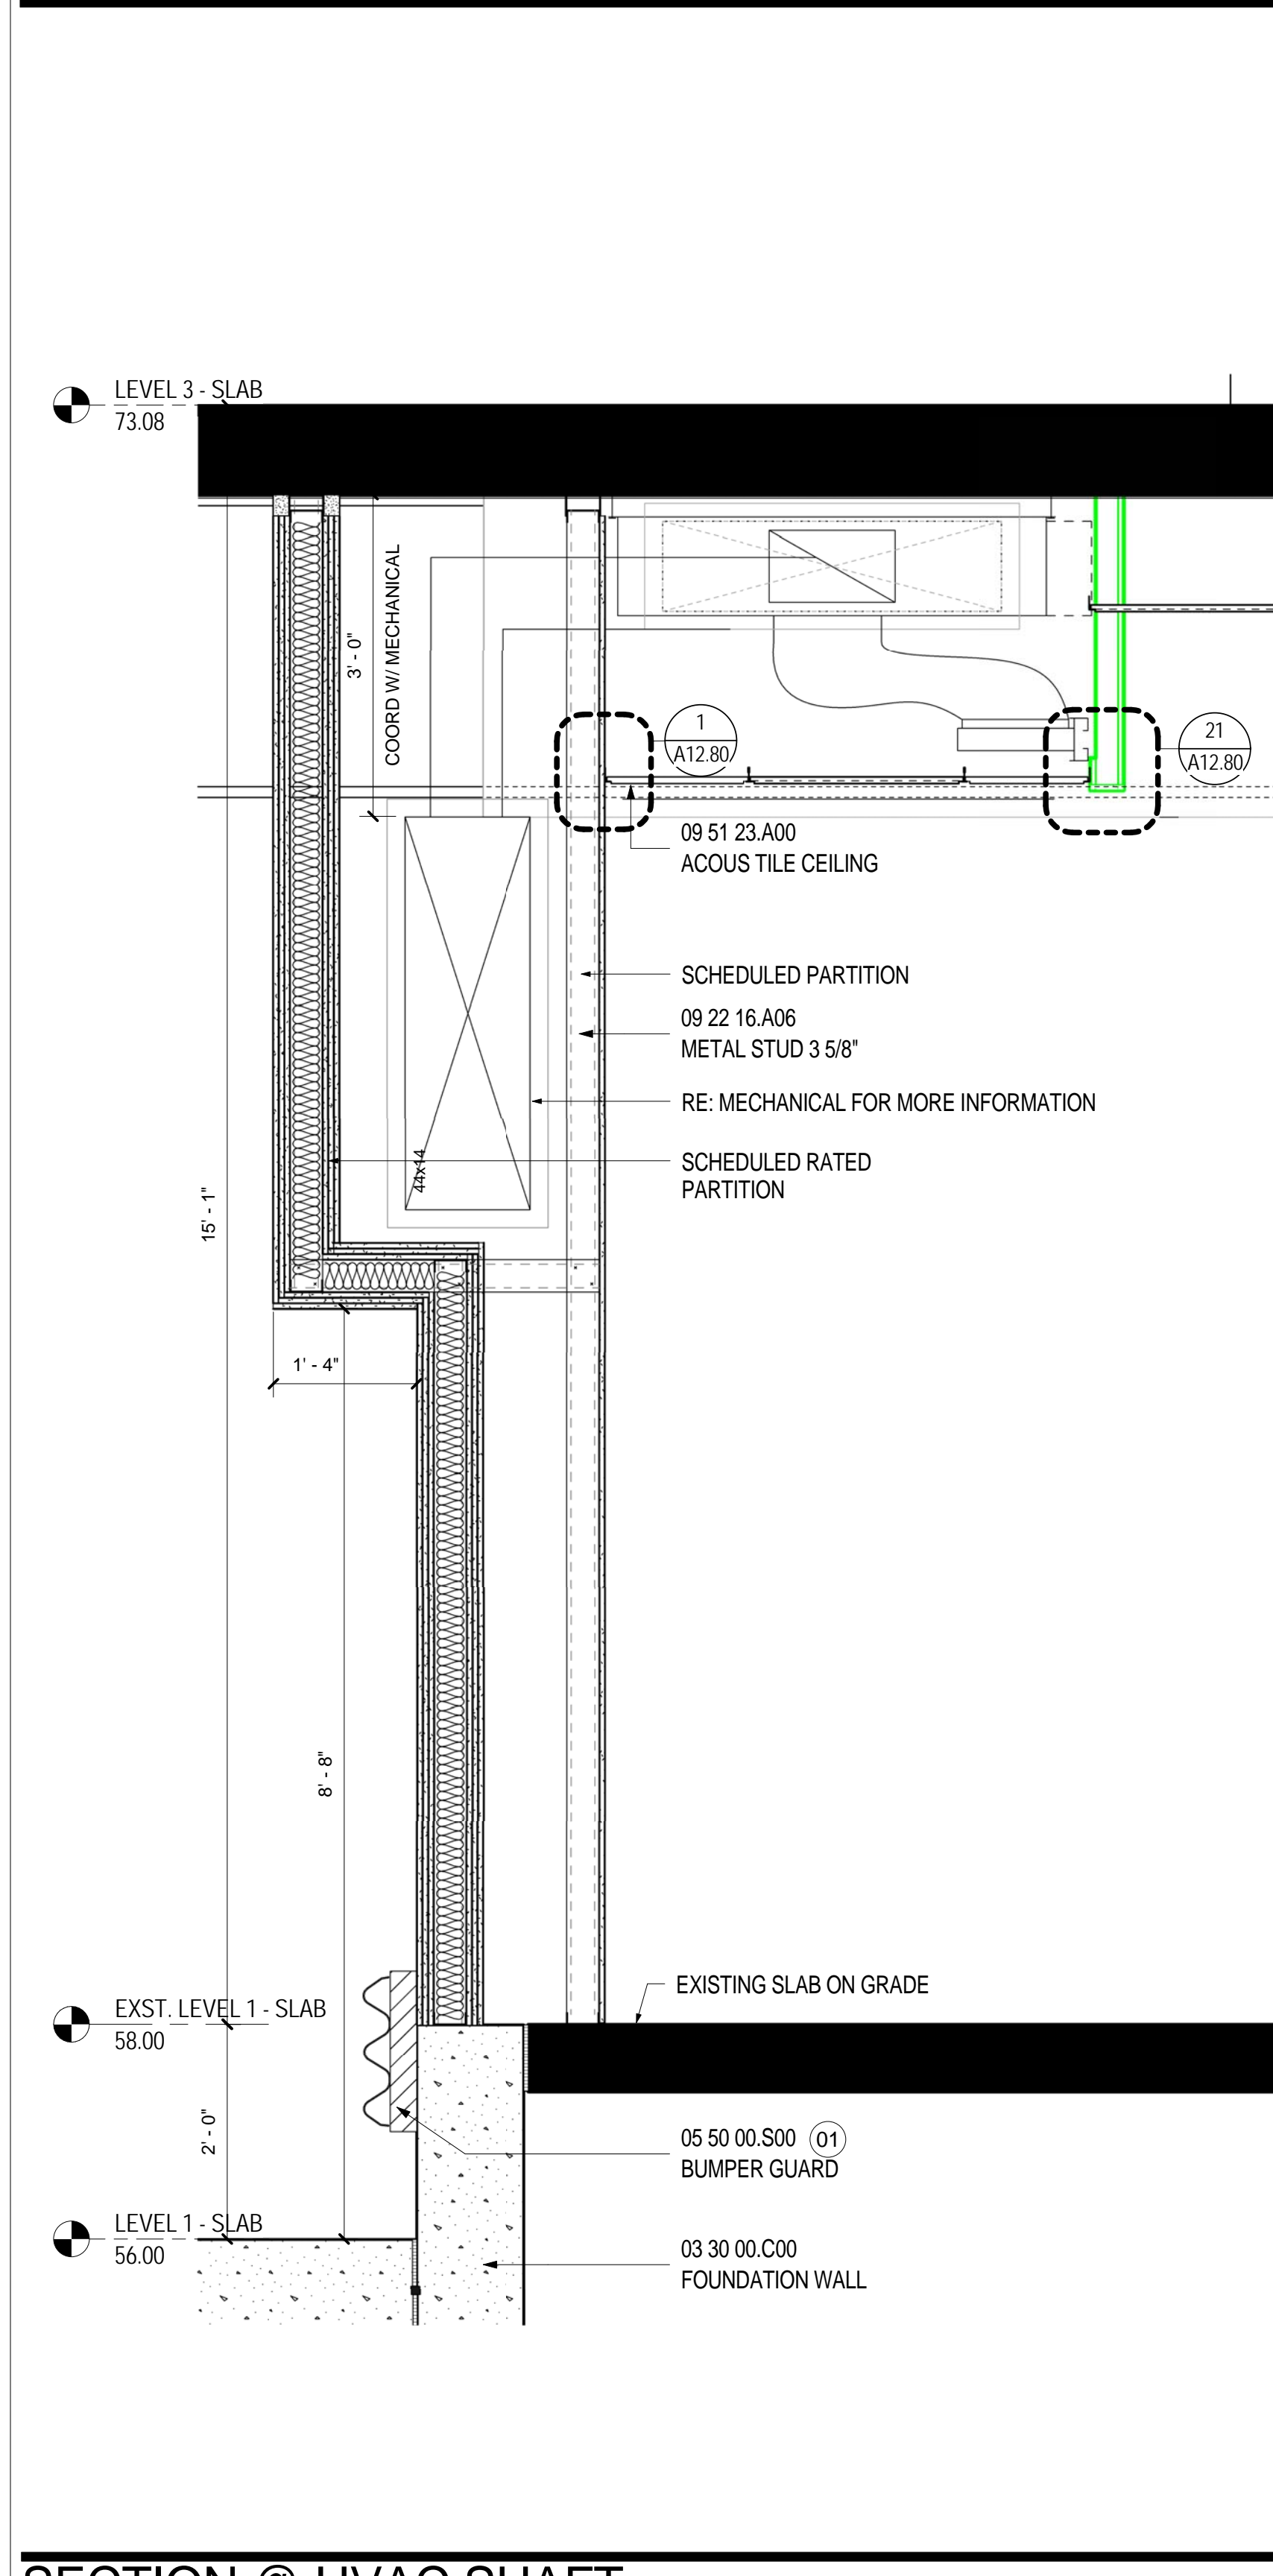


SECTION @ HVAC SHAFT
SCALE: 3/4" = 1'-0" A02.01.03

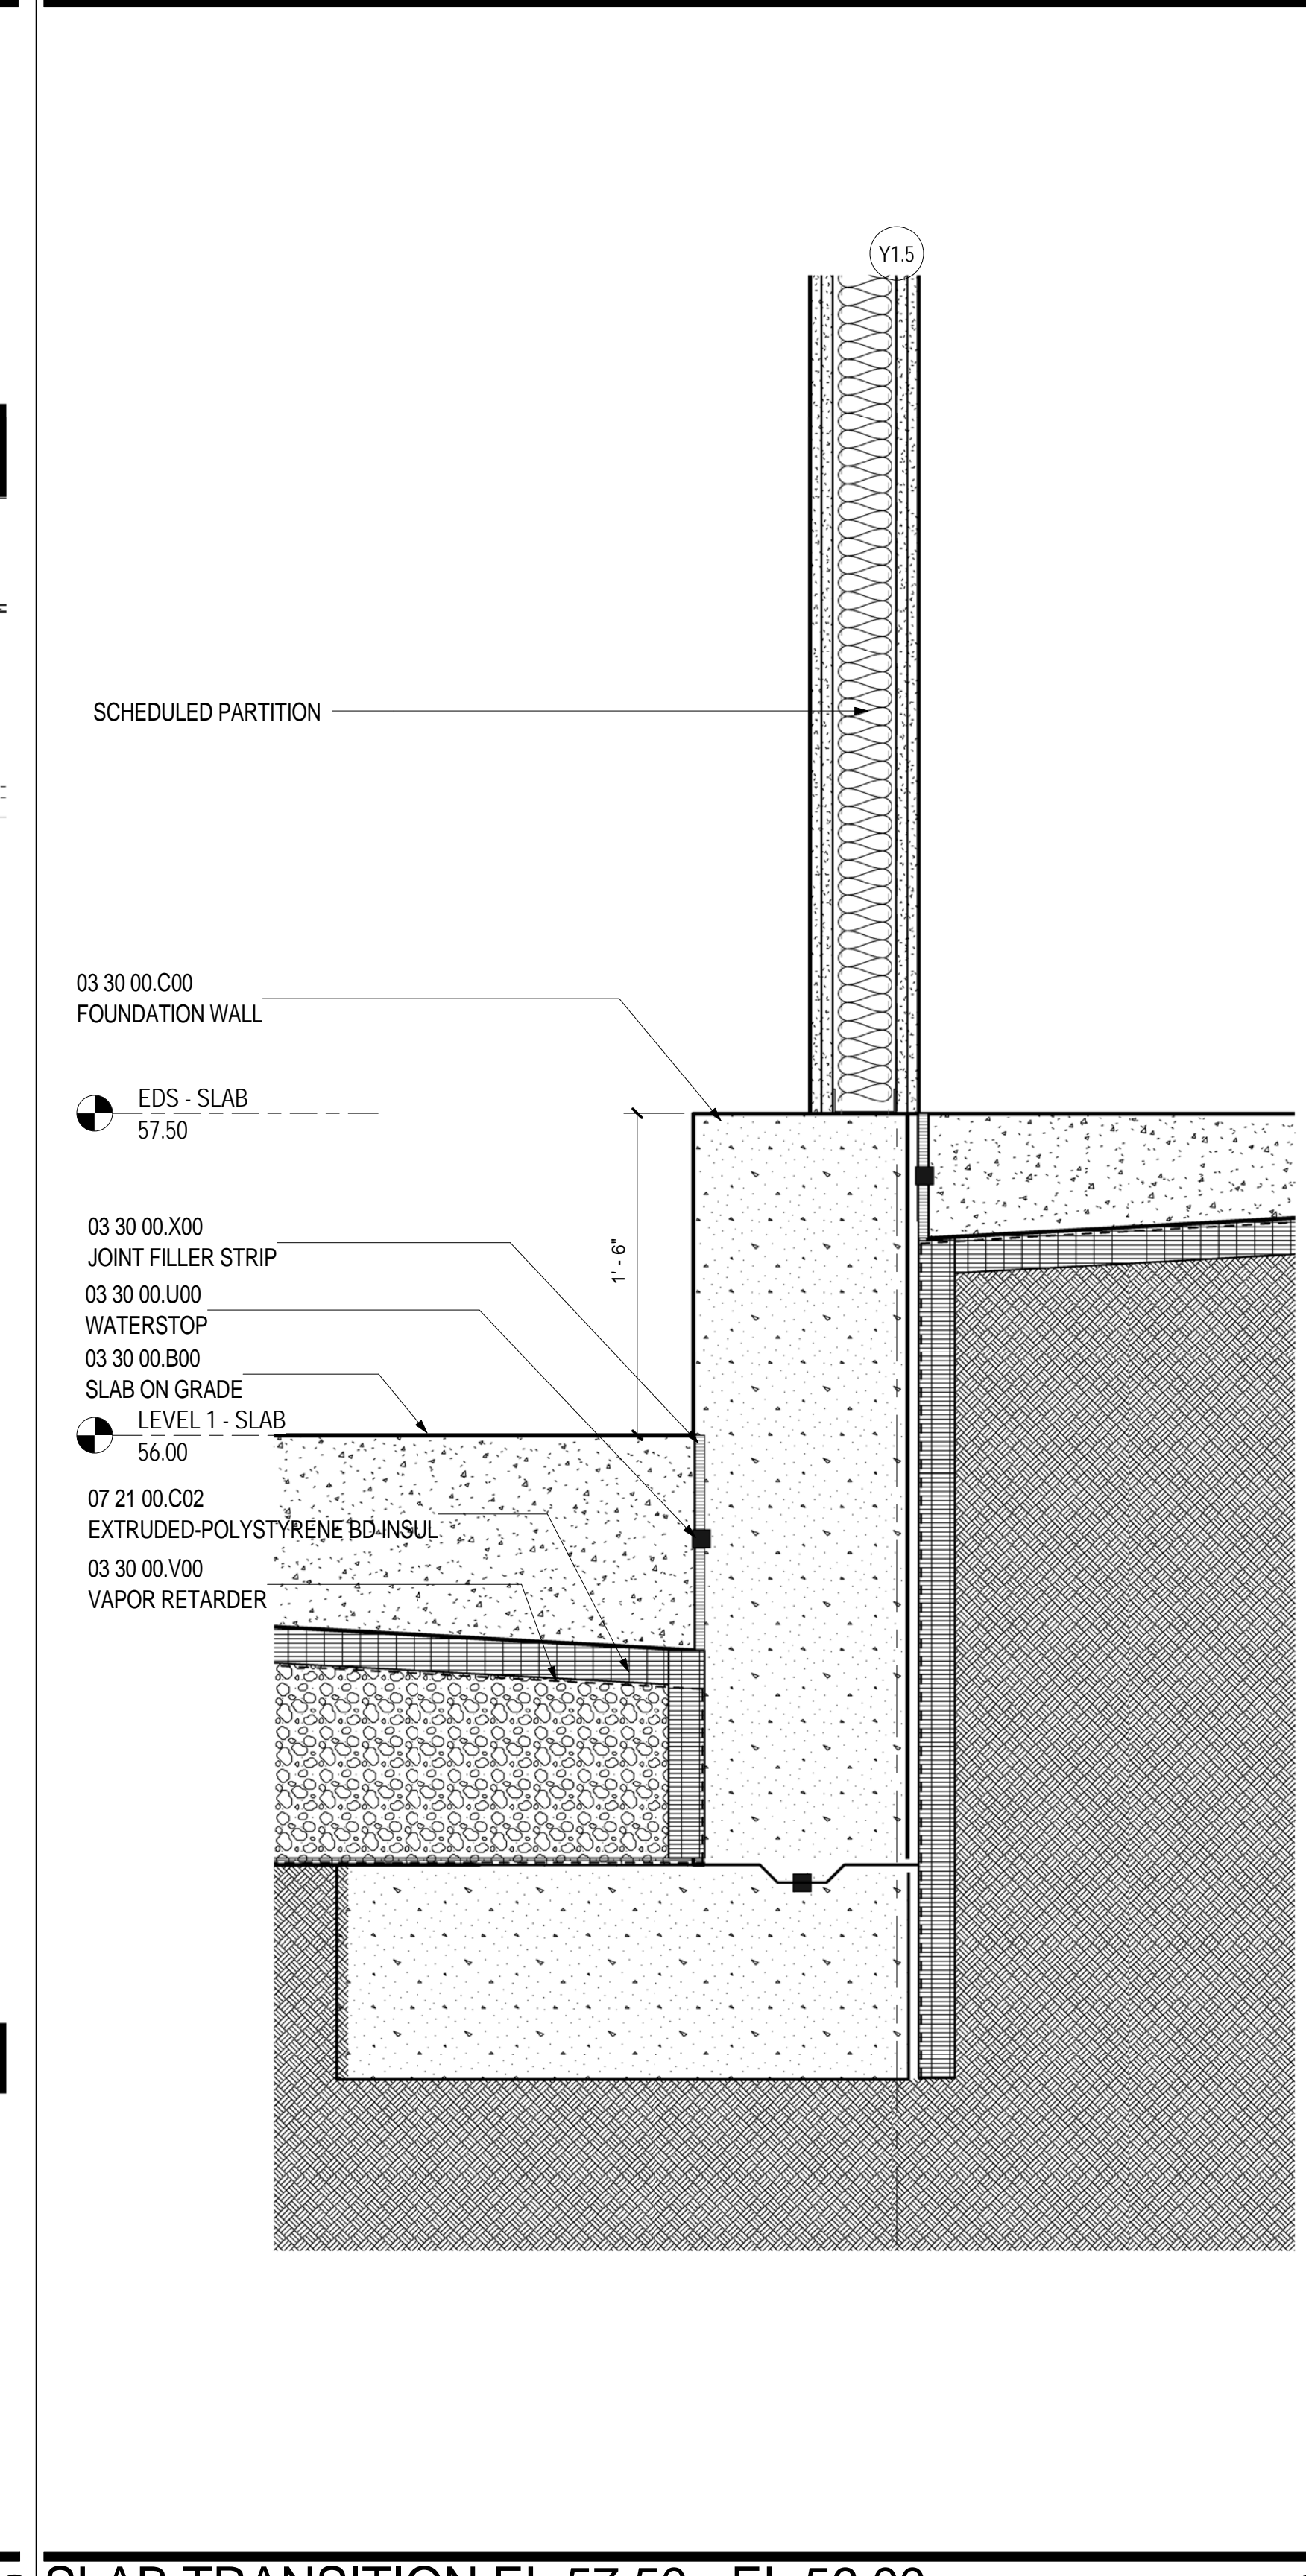

SLAB TRANSITION EL 57.50 - EL 56.00
SCALE: 1 1/2" = 1'-0" A02.01.03

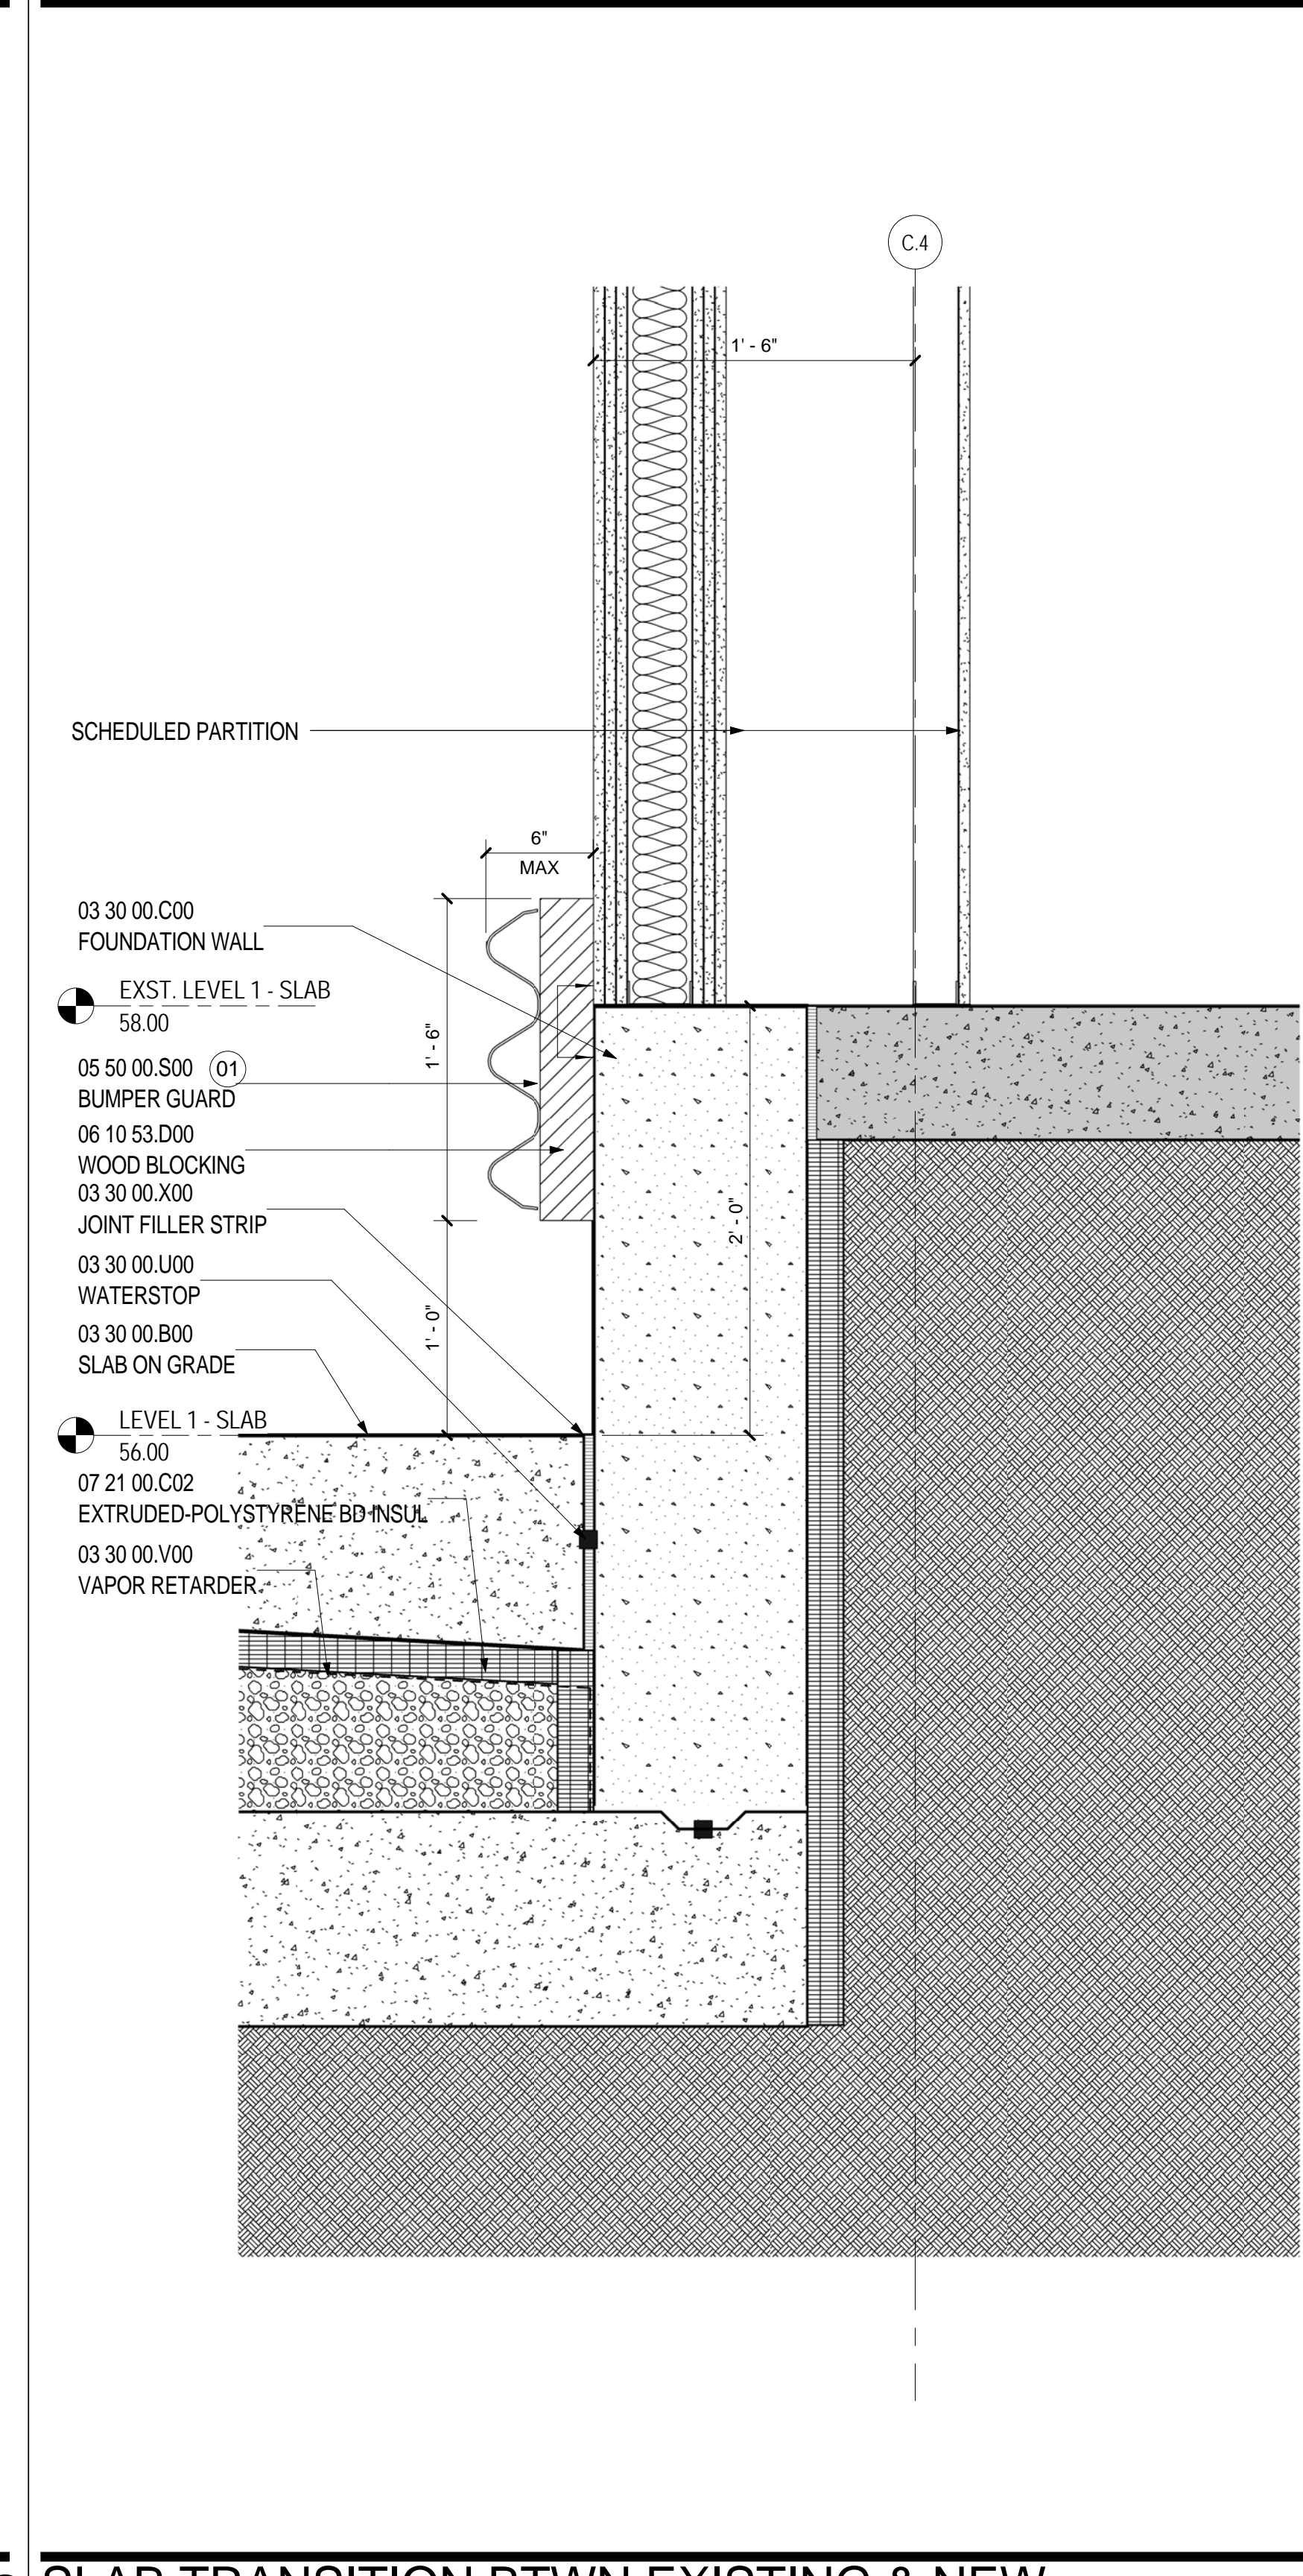

SLAB TRANSITION BTWN EXISTING & NEW..
SCALE: 1 1/2" = 1'-0" A02.01.03

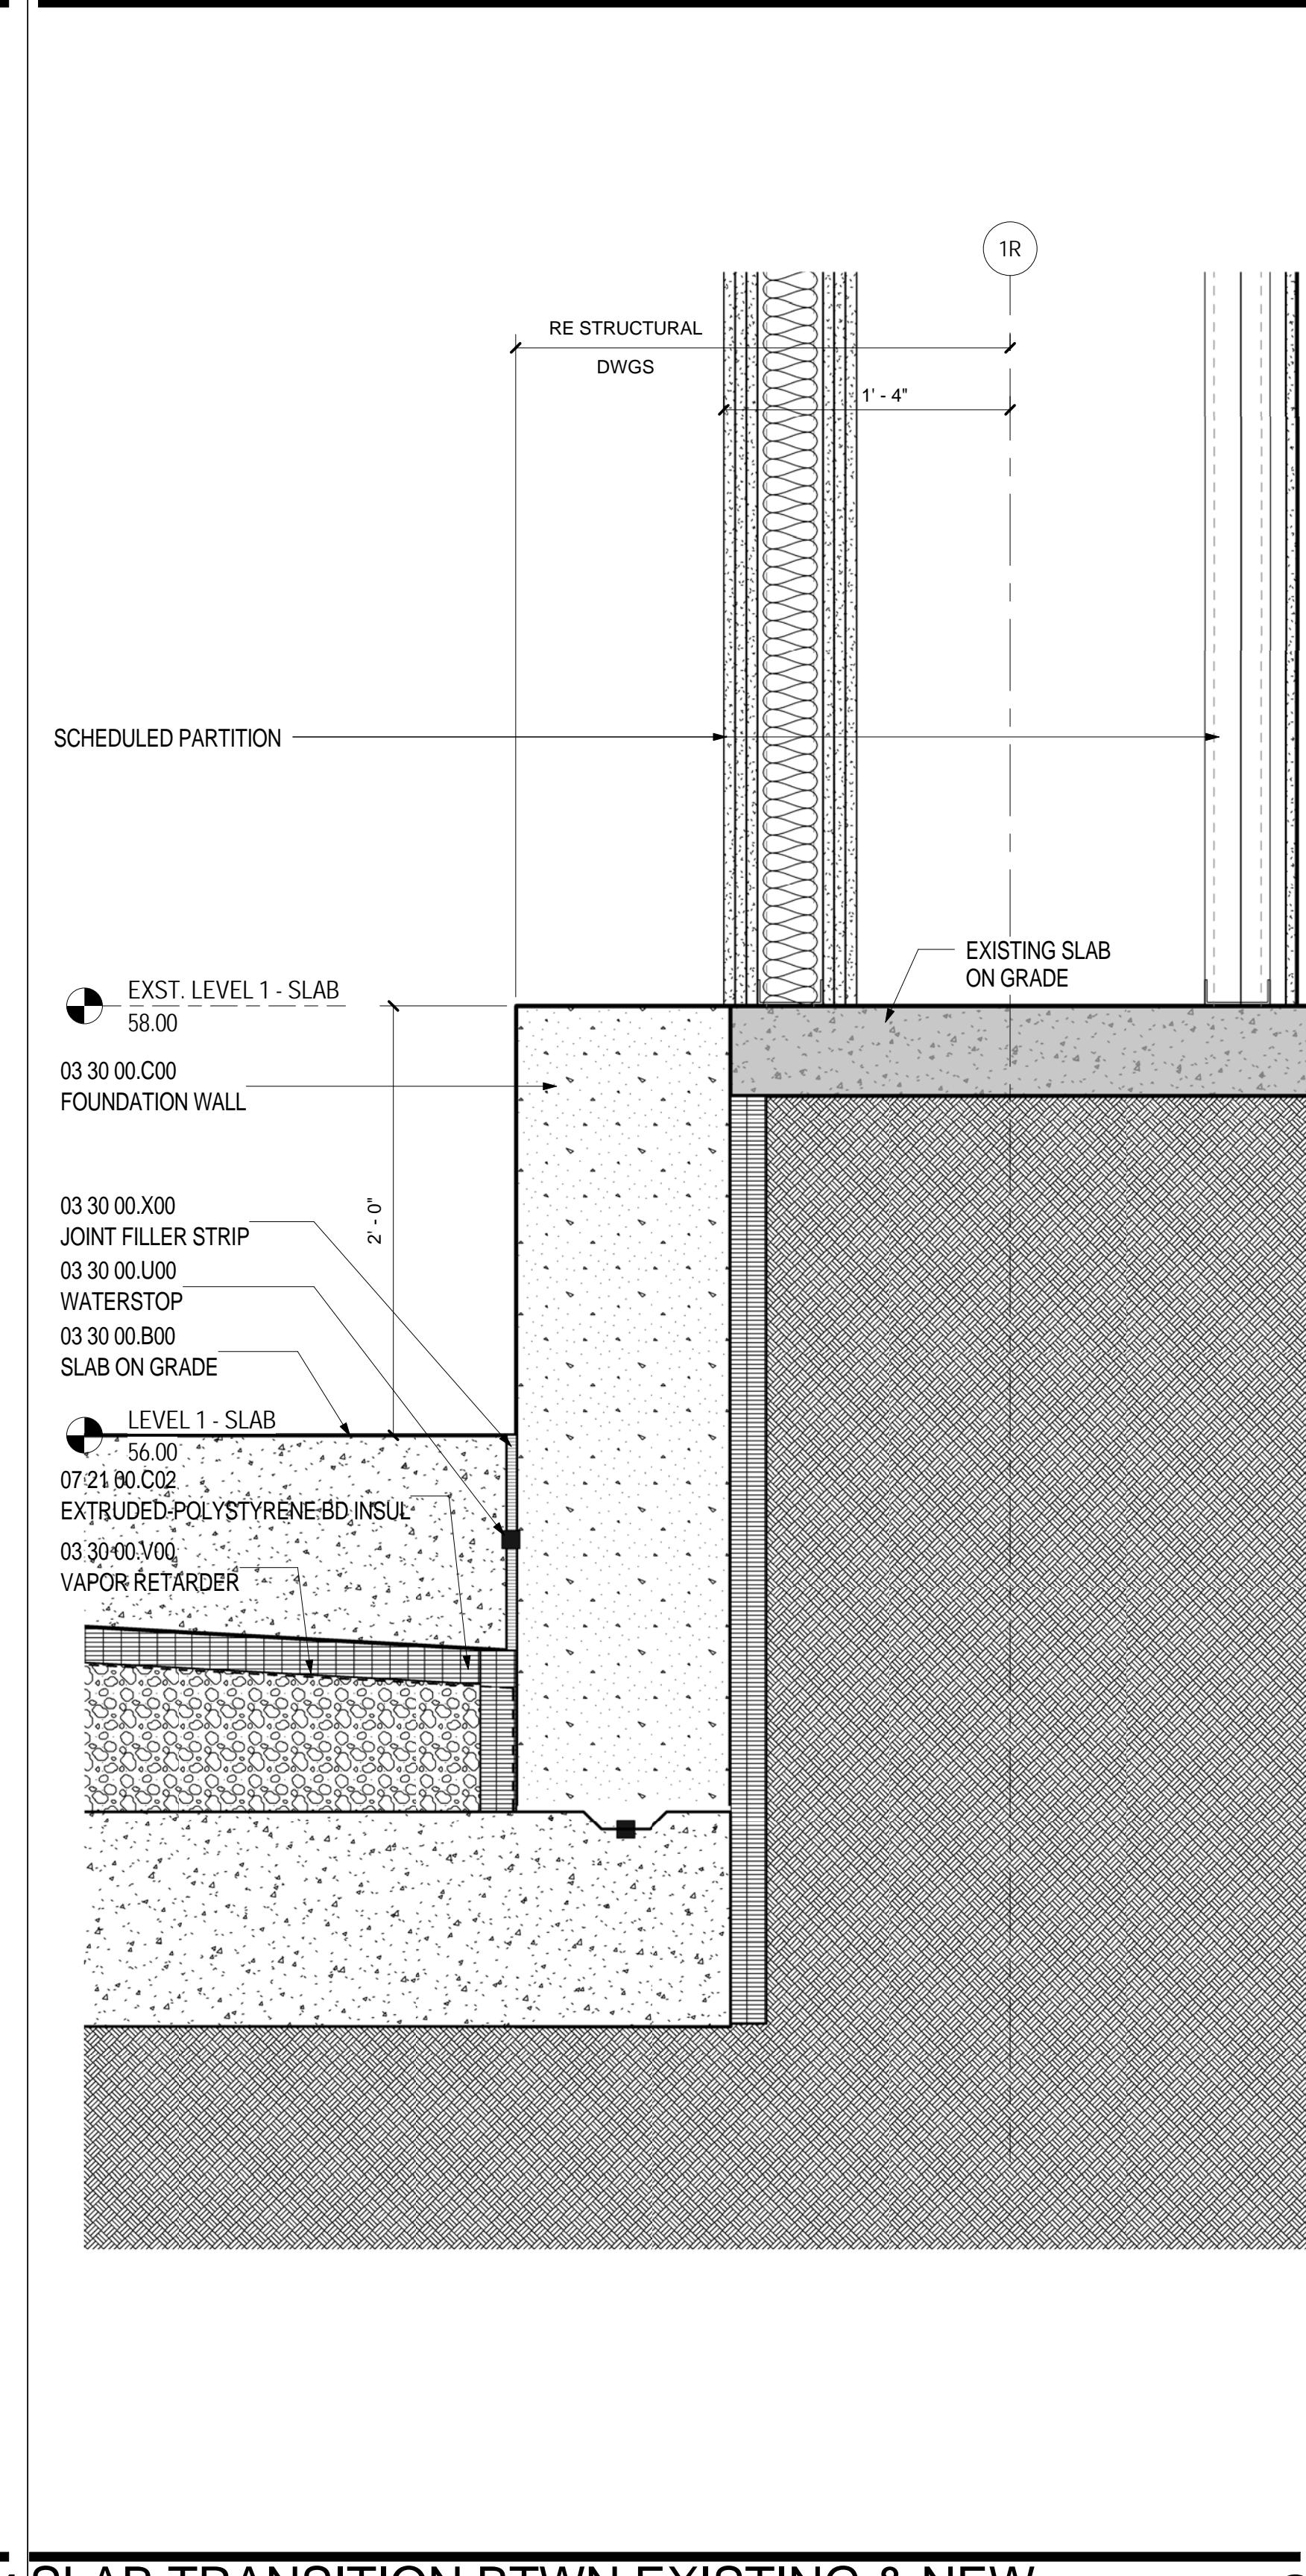

SLAB TRANSITION BTWN EXISTING & NEW.
SCALE: 1 1/2" = 1'-0" A02.01.03


SHEET NOTES

01 BUMPER GUARD WHERE OCCURS. REFER TO PLAN FOR EXTENT

Portland International Jetport
1001 Westbrook Street
Portland, Maine 04102

Gensler
2020 K Street, Northwest
Suite 200
Washington DC 20006
Telephone 202.721.5200
Facsimile 202.872.8587

Date	Description
12/03/08	75% CONSTRUCTION DOCUMENTS
01/23/09	95% CONSTRUCTION DOCUMENTS
10/26/09	ISSUED FOR PERMIT
11/12/09	ADDENDUM #2
145 09/01/11	ISSUED FOR CONSTRUCTION

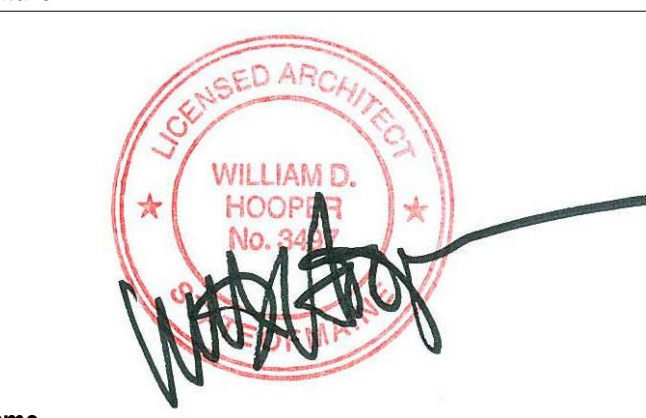Seal/Signature


Project Name
PJM Terminal Enhancement

Project Number
09.6395.000

Description
SLAB TRANSITION DETAILS

Scale
As indicated

A12.20

© 2009 Gensler