


Project	PWM Terminal Enhancement	Project Number	09.6395.000
Description	CBRA Room ETD Revised Location	Issue/Rev	Bulletin 109/122
Prepared by	BNP ASSOCIATES	Date	06/06/11
Scale	1/2"=1'-0"		

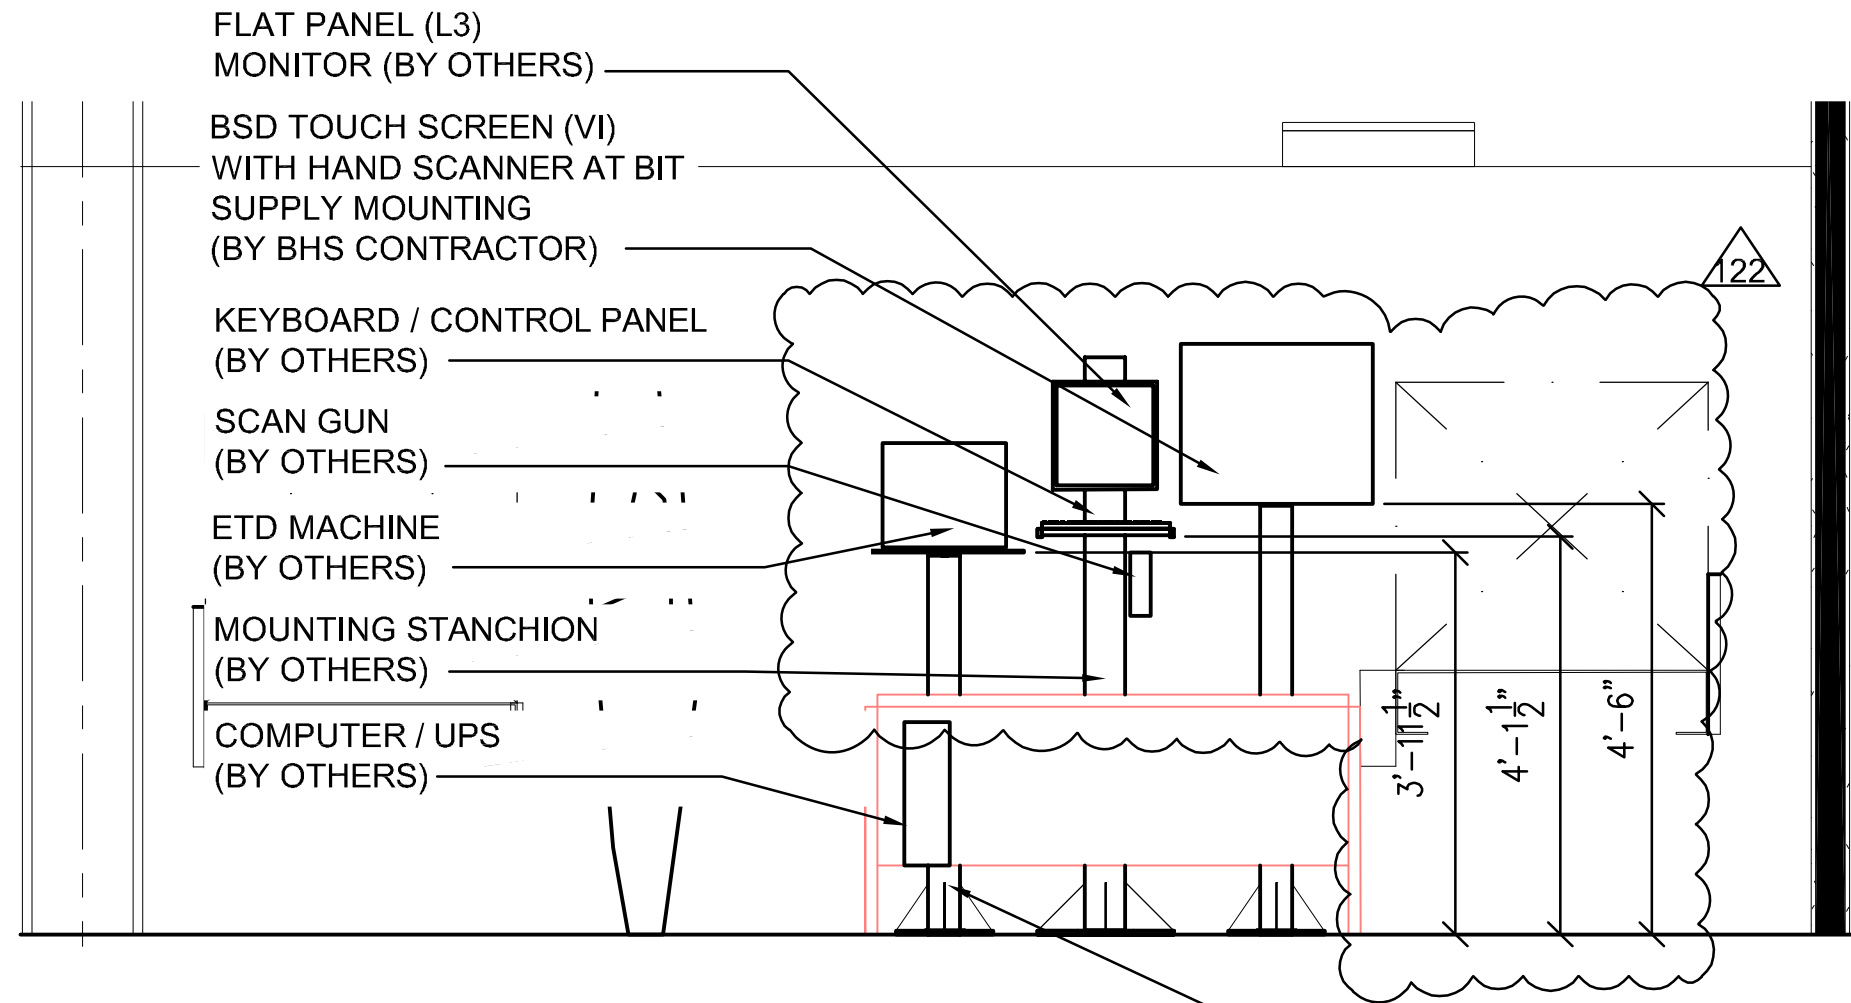

**C** DETAIL SECTION AT CBRA  
 B03.01.01 1/2" = 1'-0"  
 FINAL HEIGHTS TO BE ADJUSTABLE  
 AND COORDINATED WITH L3 AND THE  
 LOCAL TSA.

PROVIDE ETD SUPPORT BASE  
 WITH STANCHION AND COORDINATE  
 SIZE ALONG WITH RETAINING EDGE  
 ON ALL SIDES WITH ETD UNIT;  
 ETD UNIT TO BE PROVIDED BY TSA.  
 FINAL HEIGHT TO BE ADJUSTABLE AND  
 COORDINATED WITH LOCAL TSA.

PER TSA DIRECTION SUPPLY LUCASEY  
 PART # TSAP4800 PEDESTAL AND  
 ETD TRAY. SEE ATTACHED CUT SHEET

