

SHEET NOTES


12K (EXAMPLE) INDICATES MEMBER END REACTION IN KIPS.

Portland International Jetport
 1001 Westbrook Street
 Portland, Maine 04102


Gensler
 2020 K Street, NW
 Suite 200
 Washington, DC 20006
 Telephone 202.721.5200
 Facsimile 202.872.8587

oest ASSOCIATES, INC.
 343 Gorham Road, South Portland, ME 04106
 P: (207) 761-1770 F: (207) 774-1246 www.oest.com
 engineers • architects • surveyors • construction managers


amec
 343 Gorham Road, South Portland ME 04106
 P: (207) 761-1770 F: (207) 774-1246 www.amec.com

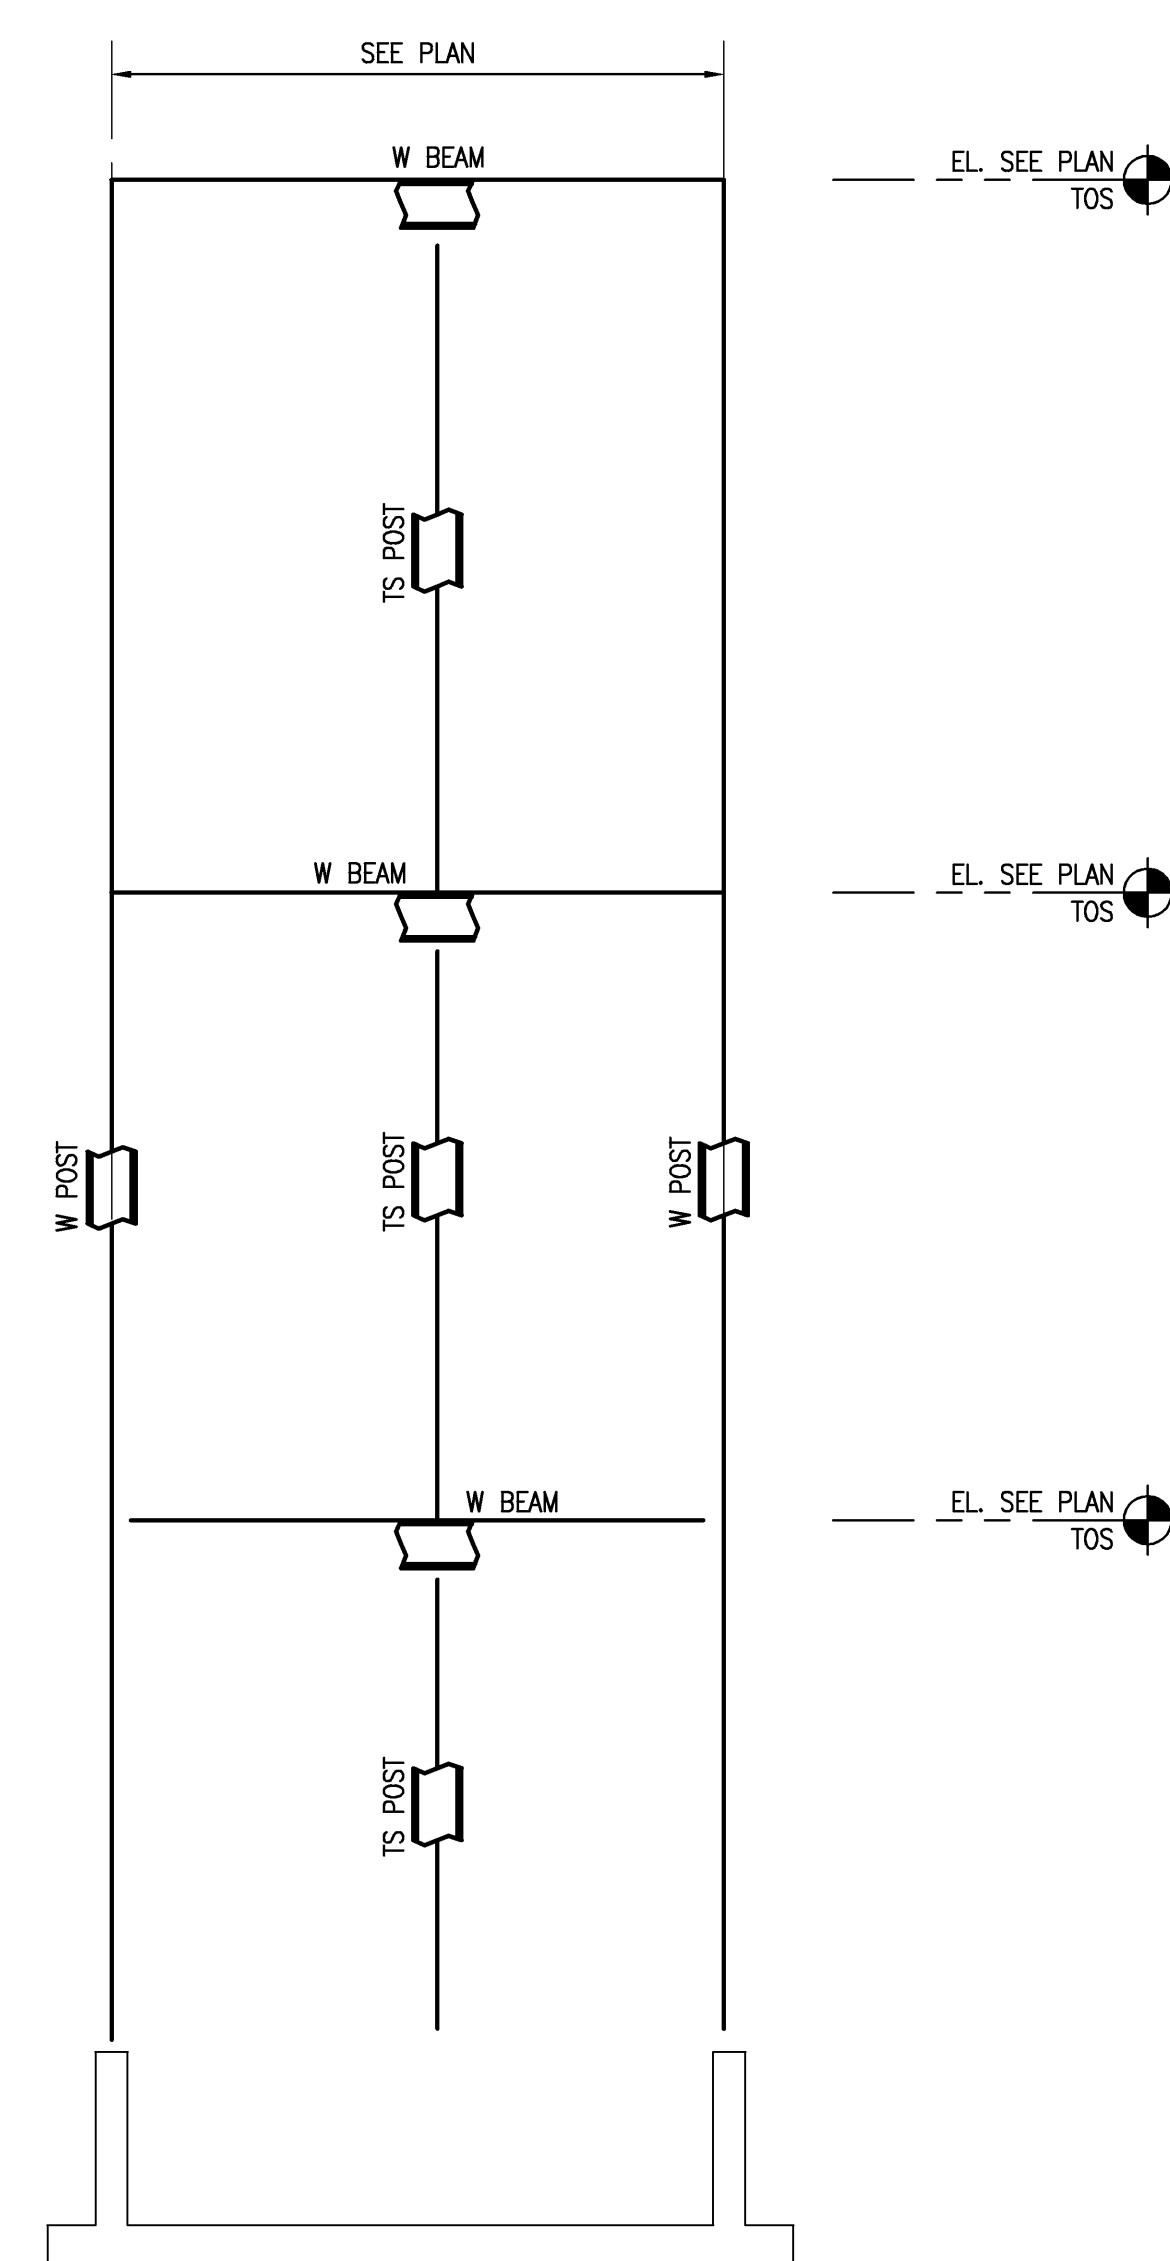


FRAMING ELEVATION (ELEVATORS 4 & 5)
 SCALE: 1/4" = 1'-0" S02.03.05, S02.04.05, S02.05.05 **7**

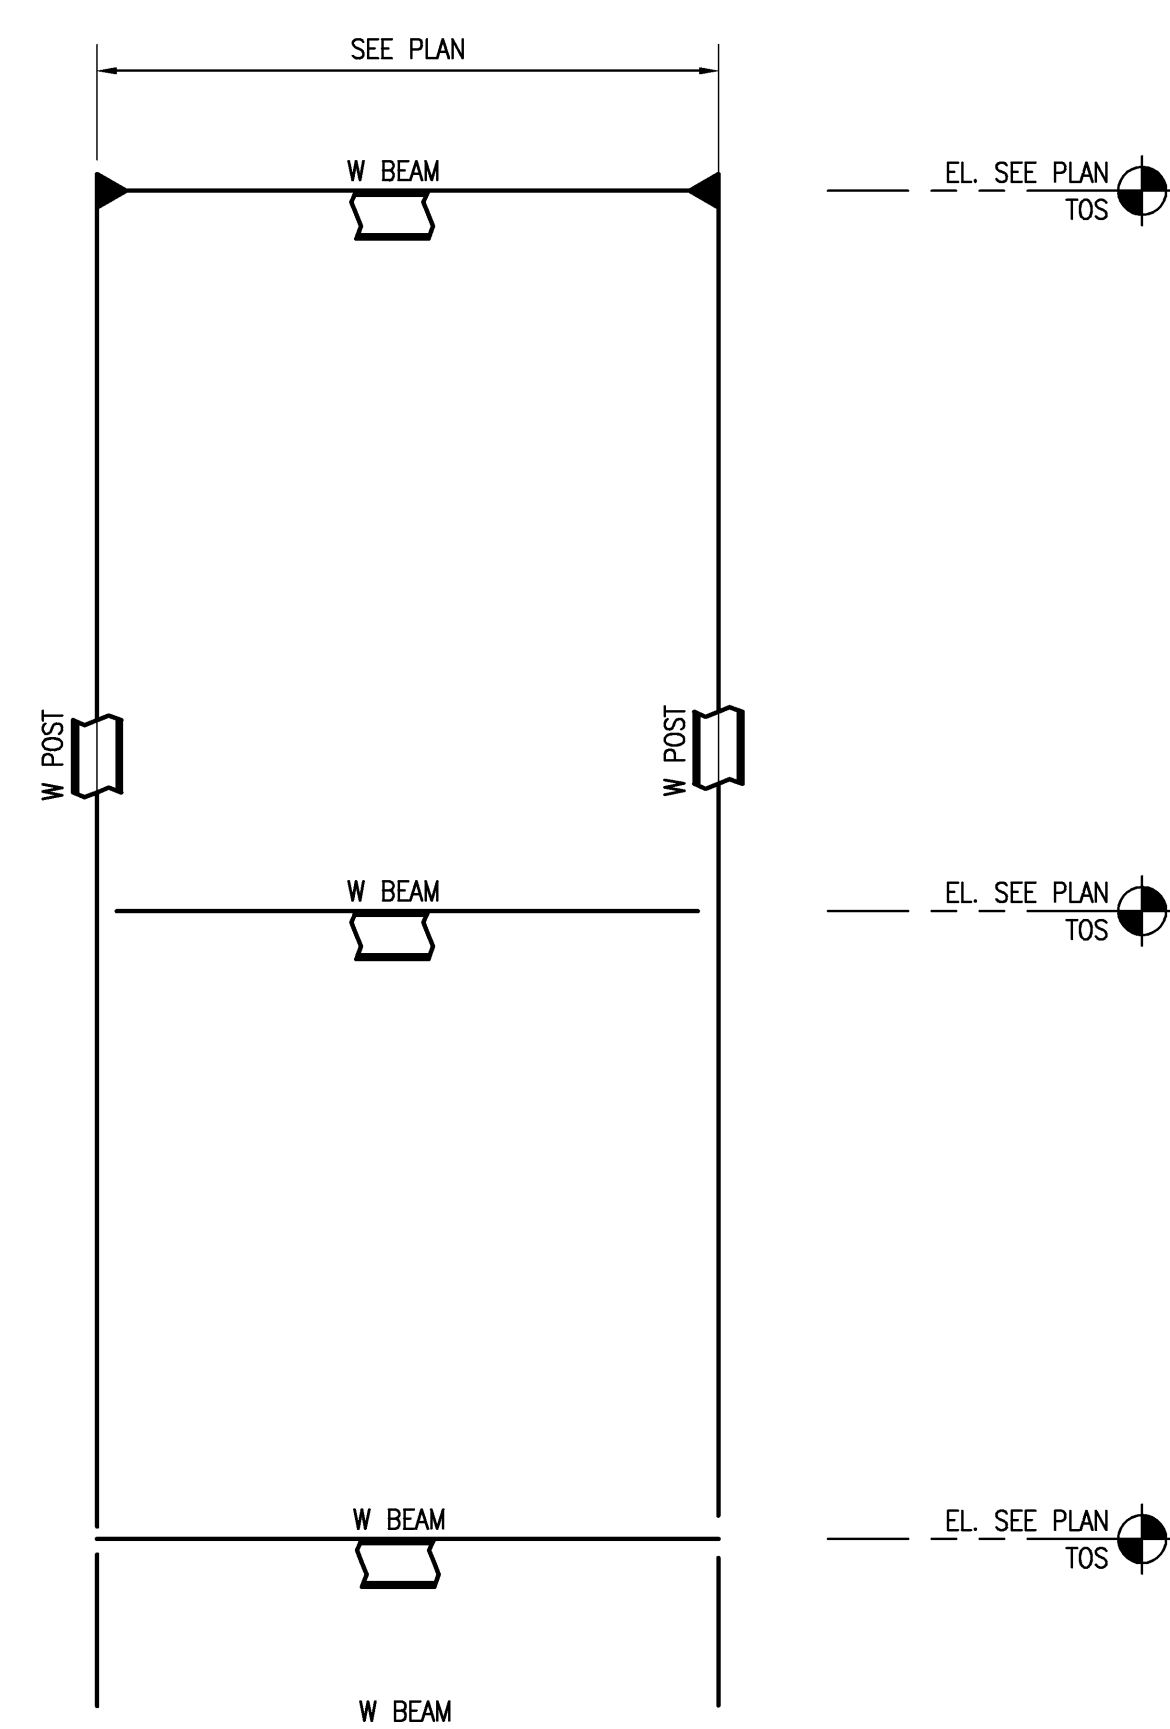


FRAMING ELEVATION
 SCALE: 1/4" = 1'-0" S02.03.05, S02.04.05 **5**

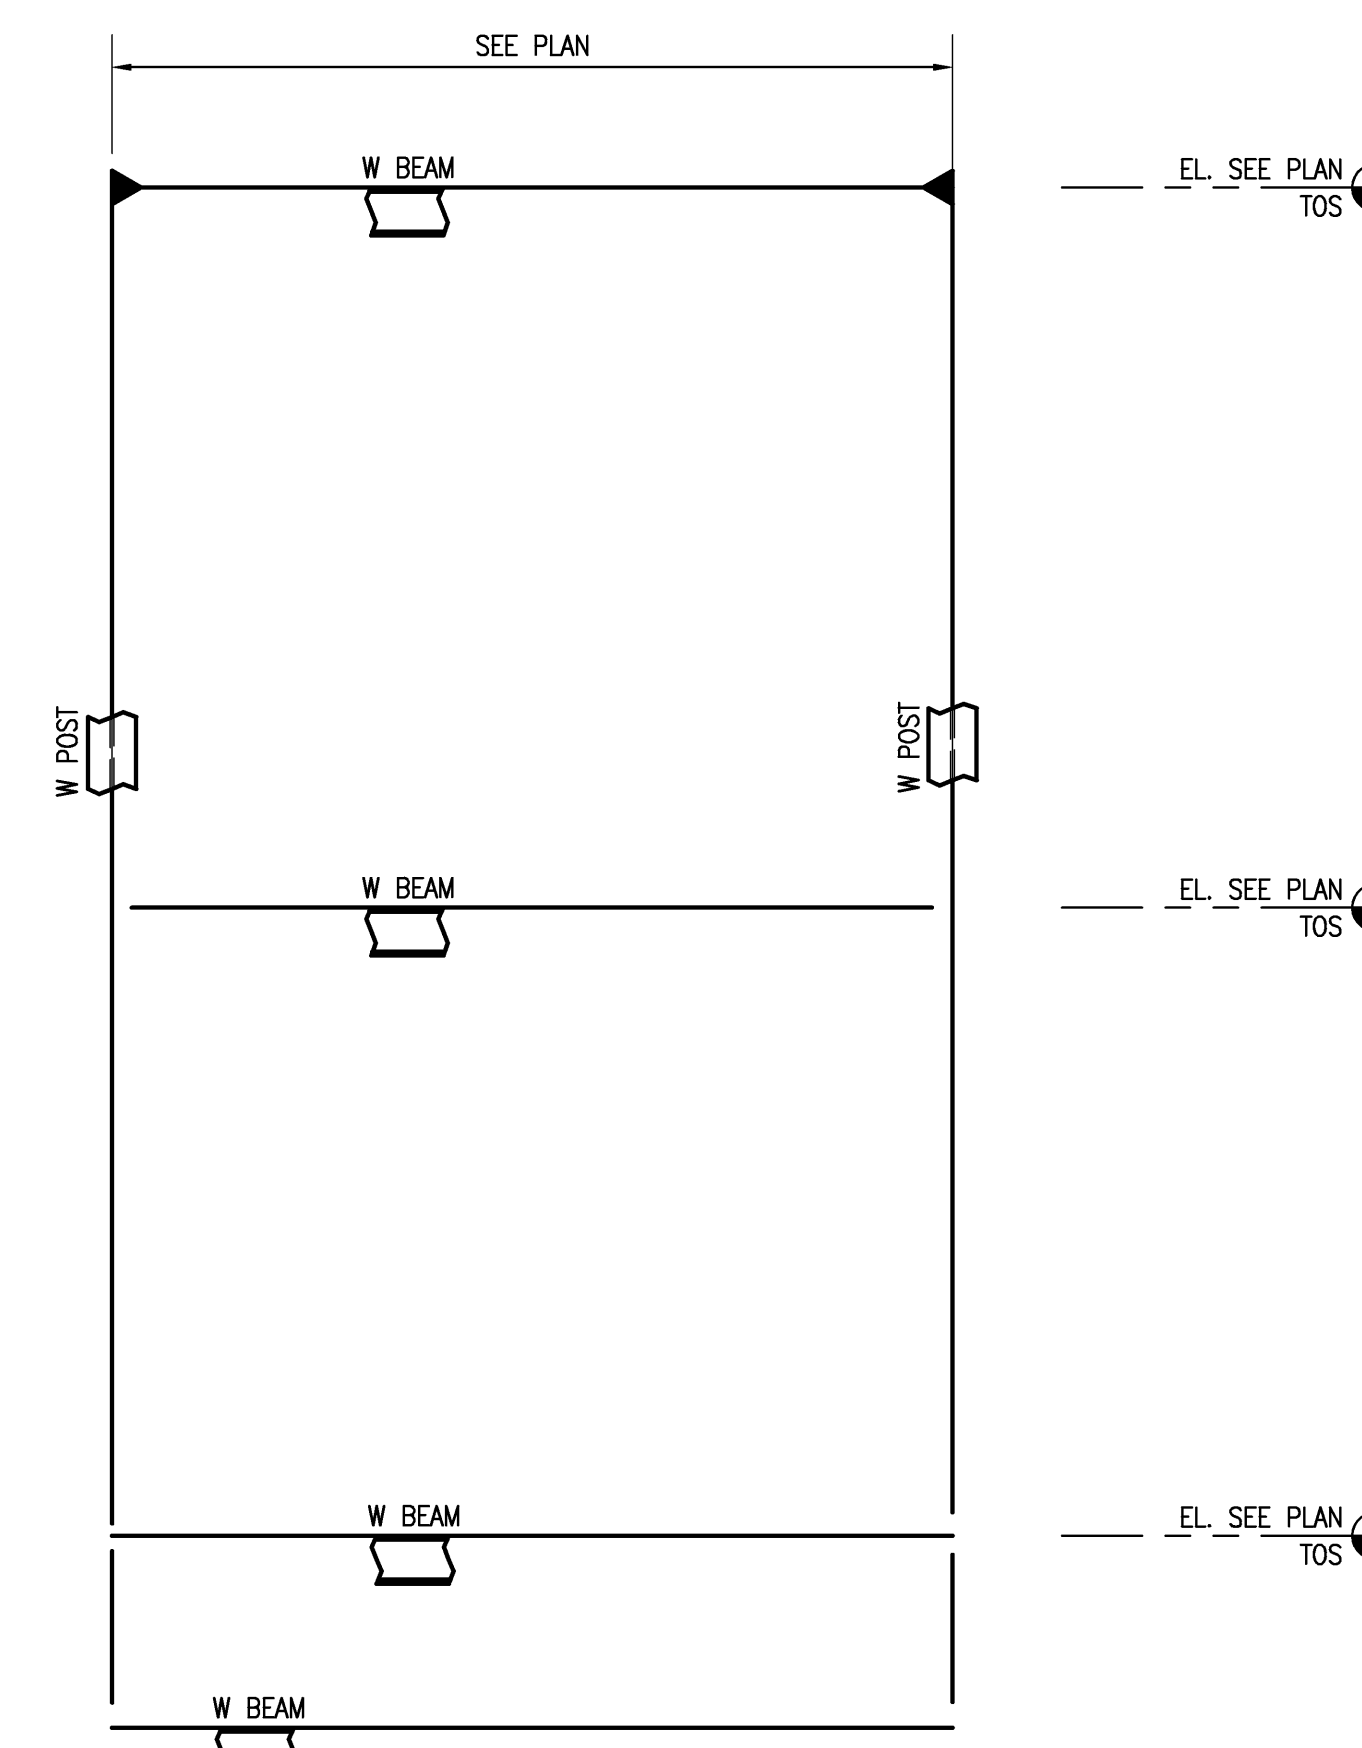


FRAMING ELEVATION
 SCALE: 1/4" = 1'-0" S02.03.05 **3**

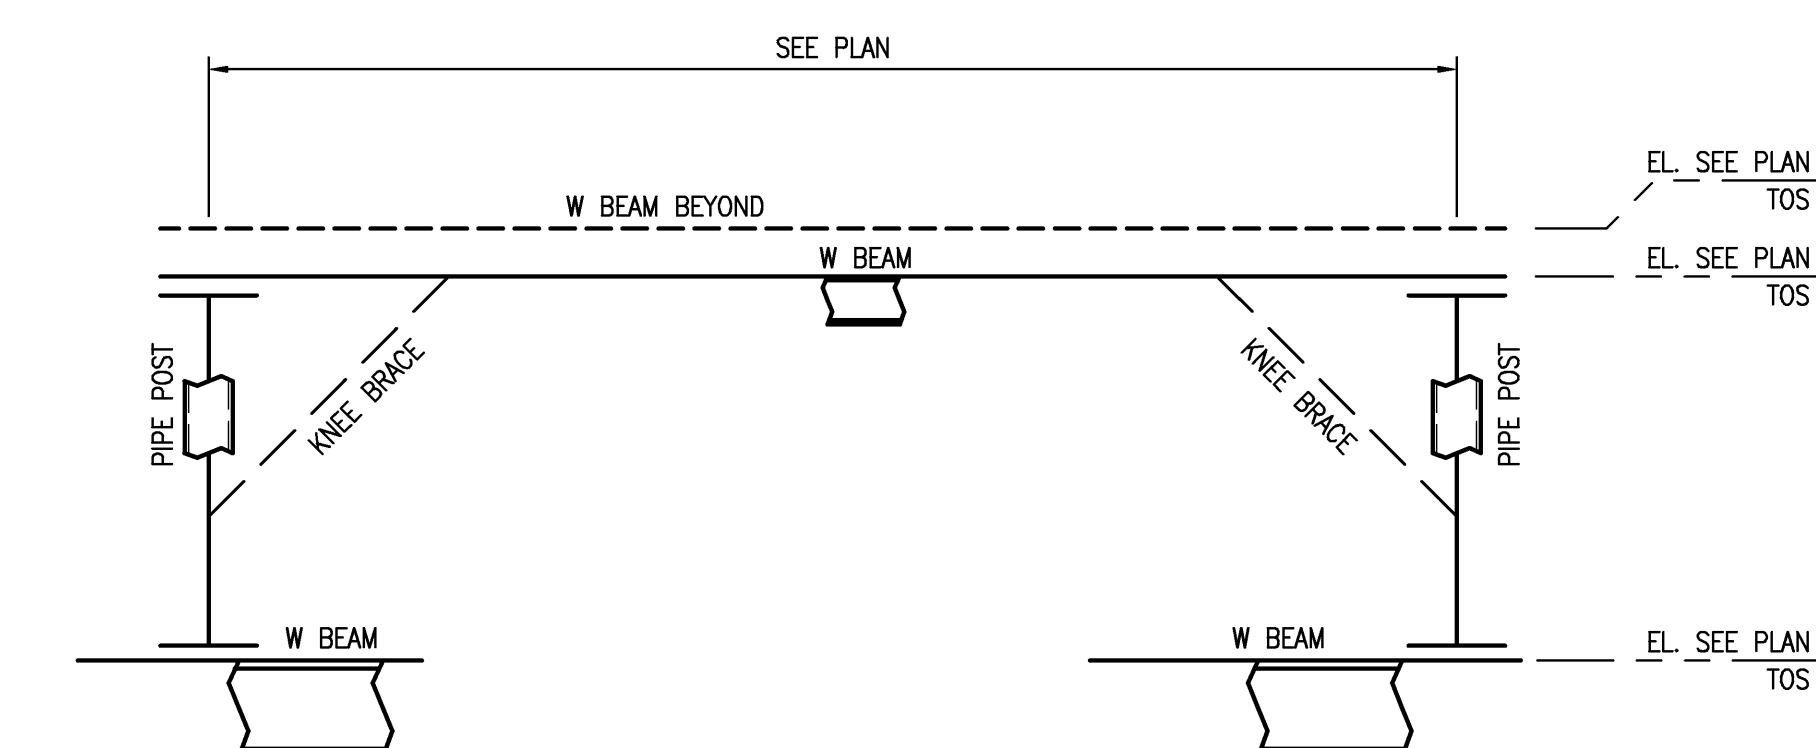


FRAMING ELEVATION
 SCALE: 1/2" = 1'-0" S02.05.06 **1**

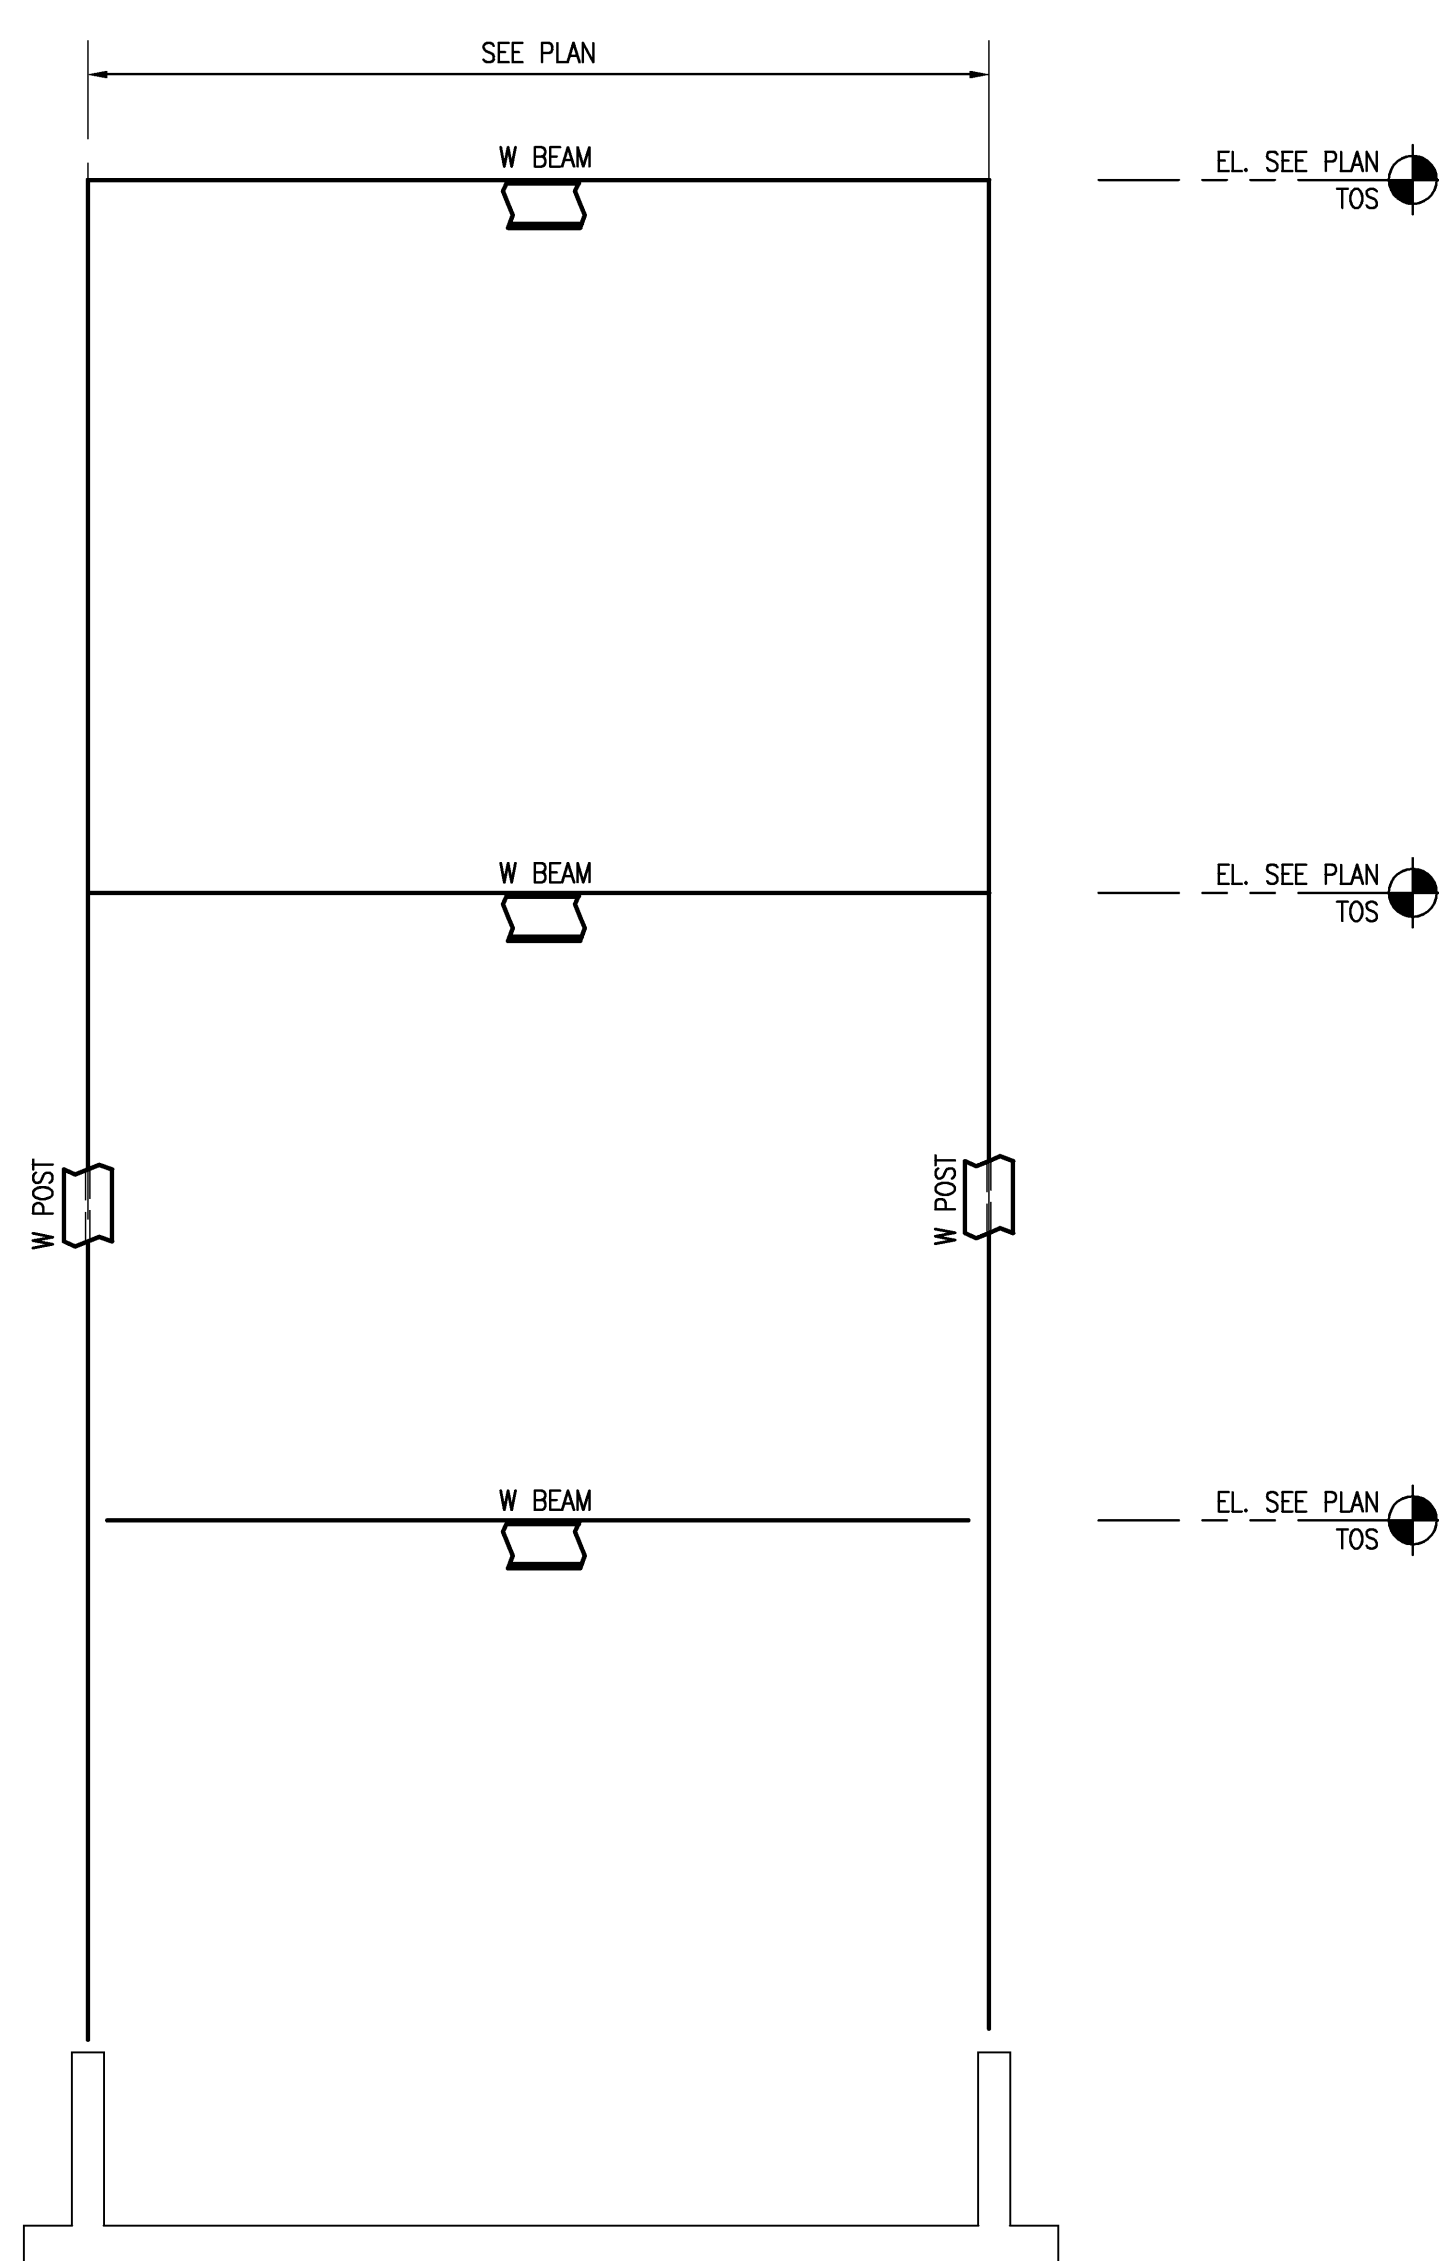


FRAMING ELEVATION (ELEVATORS 4 & 5)
 SCALE: 1/4" = 1'-0" S02.03.05, S02.04.05, S02.05.05 **8**

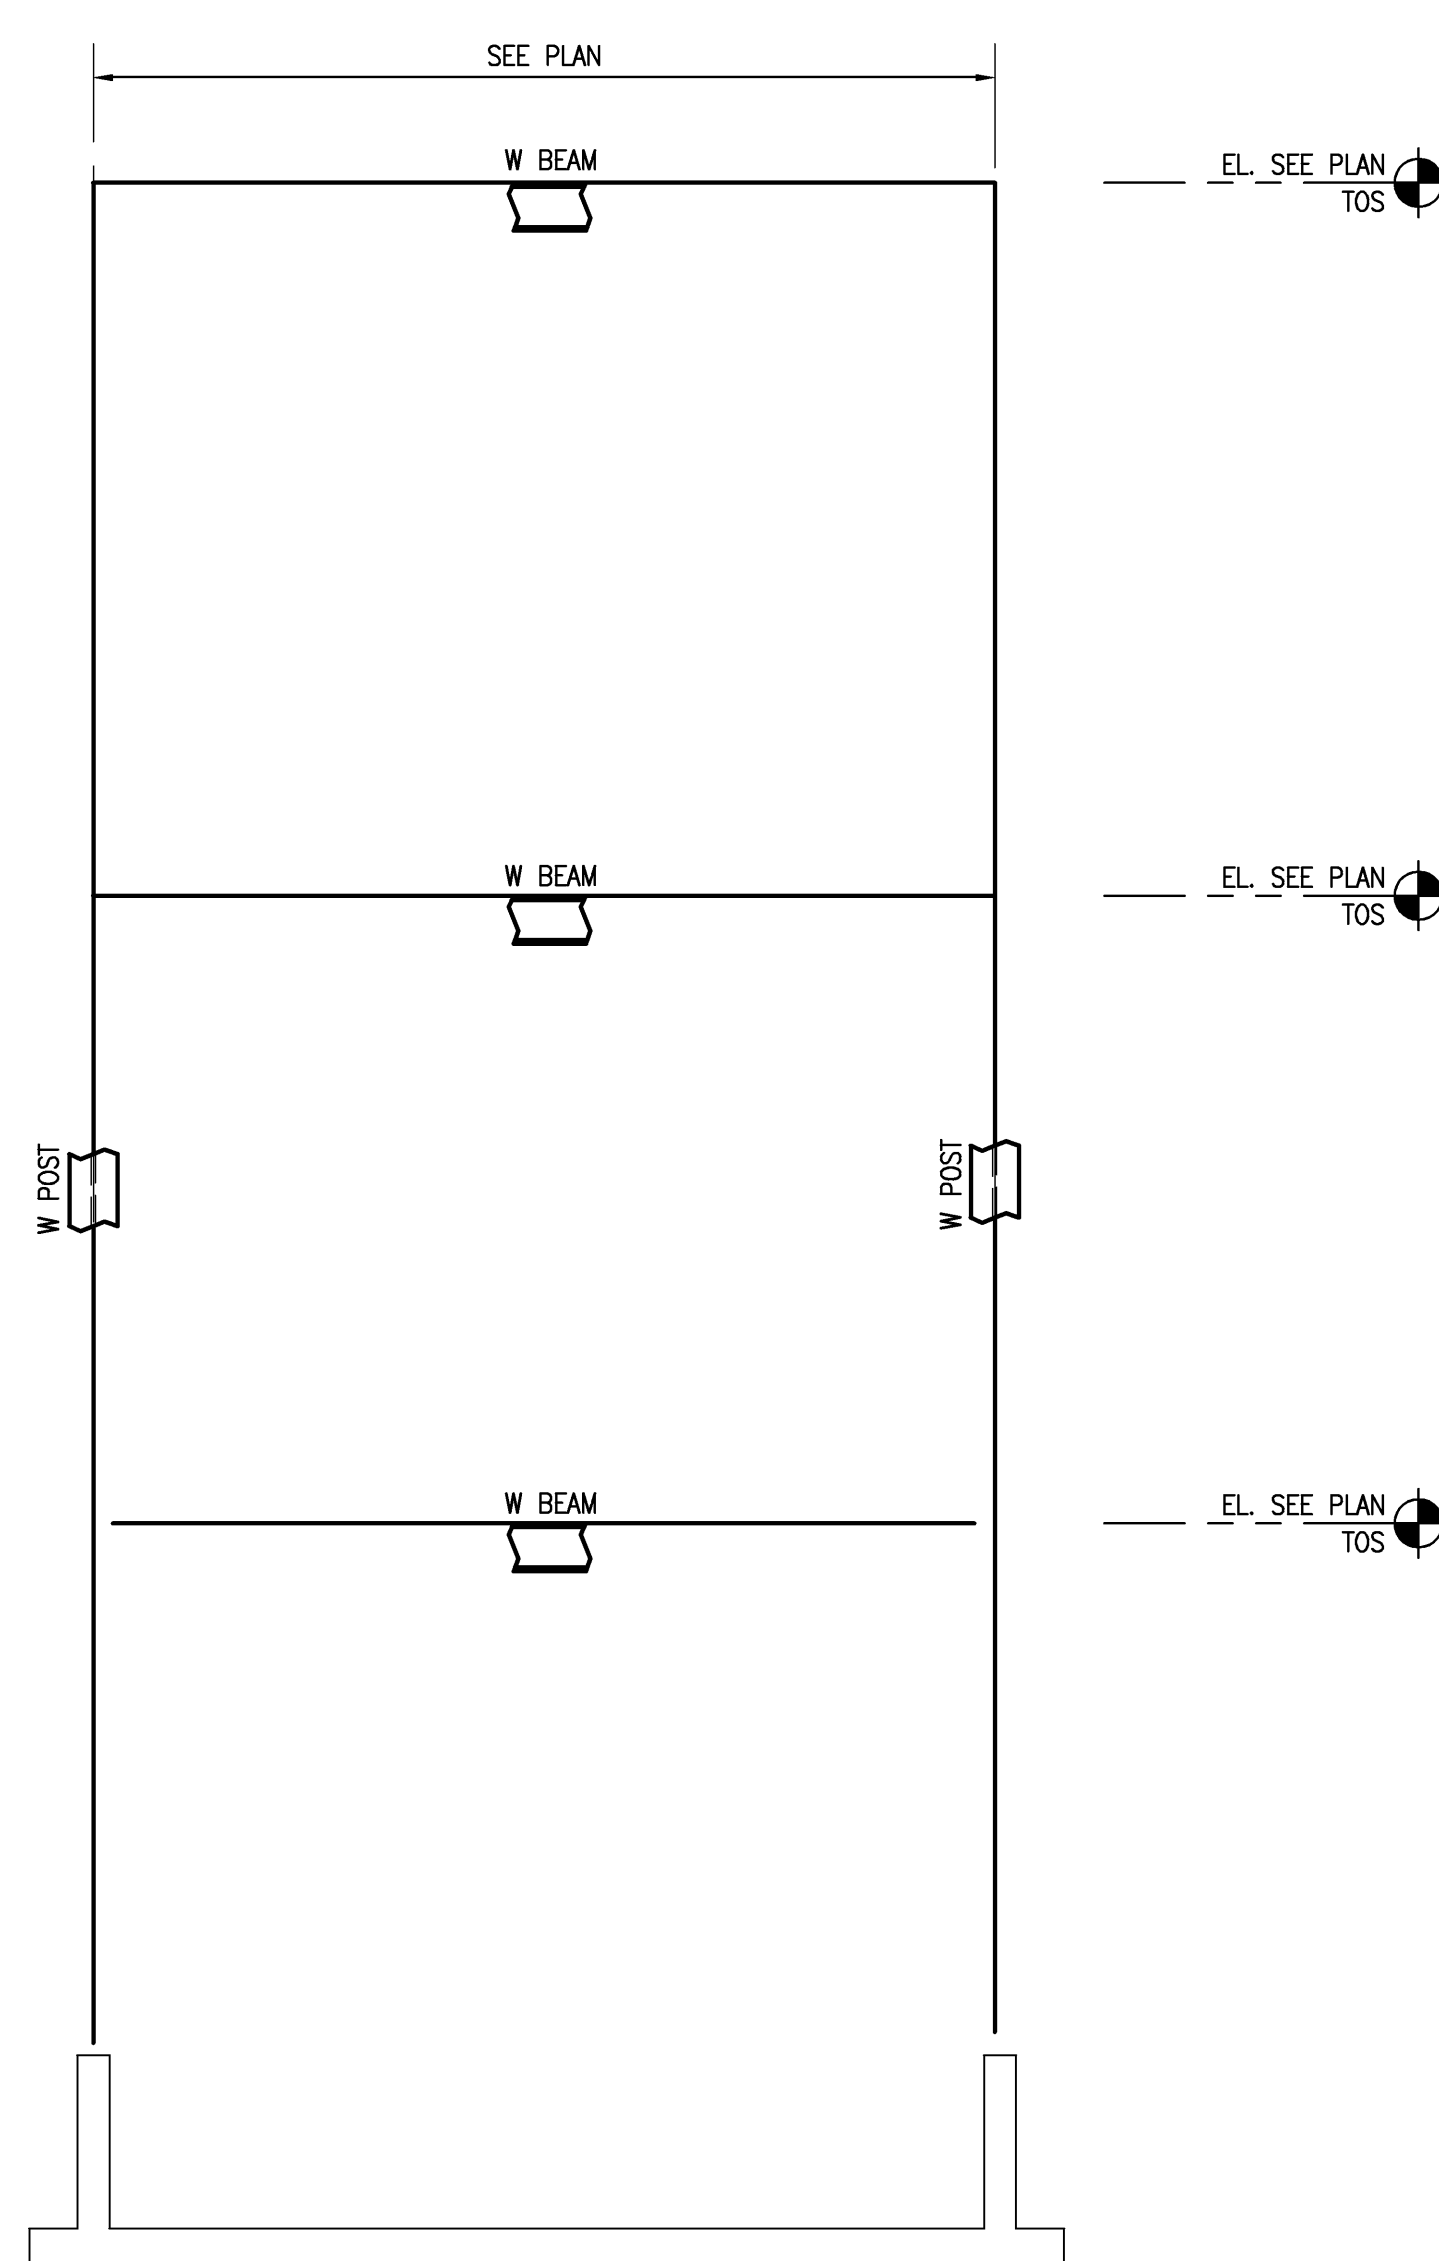

FRAMING ELEVATION (ELEVATORS 4 & 5)
 SCALE: 1/4" = 1'-0" S02.03.05, S02.04.05, S02.05.05 **6**

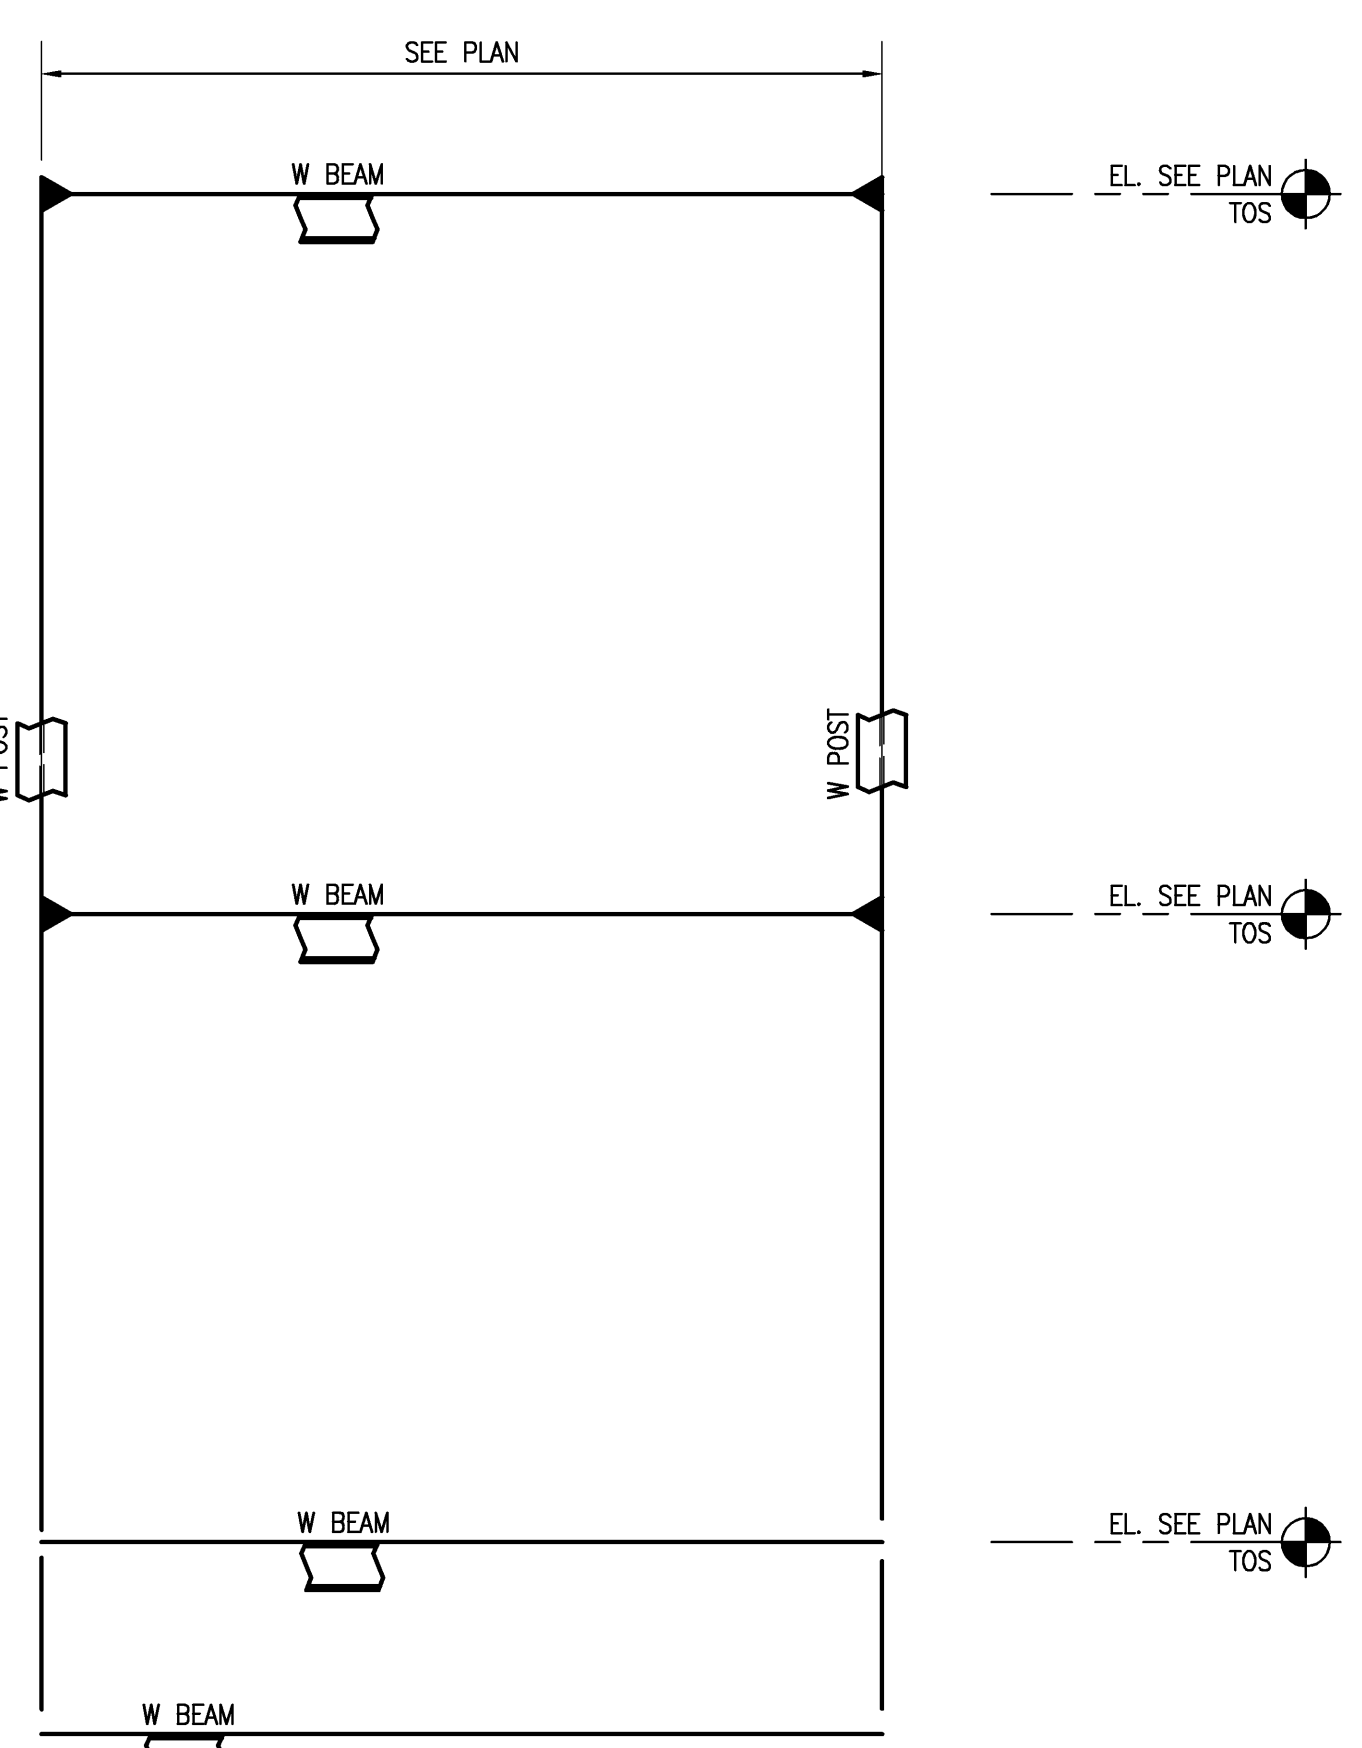

FRAMING ELEVATION
 SCALE: 1/4" = 1'-0" S02.03.05 **4**

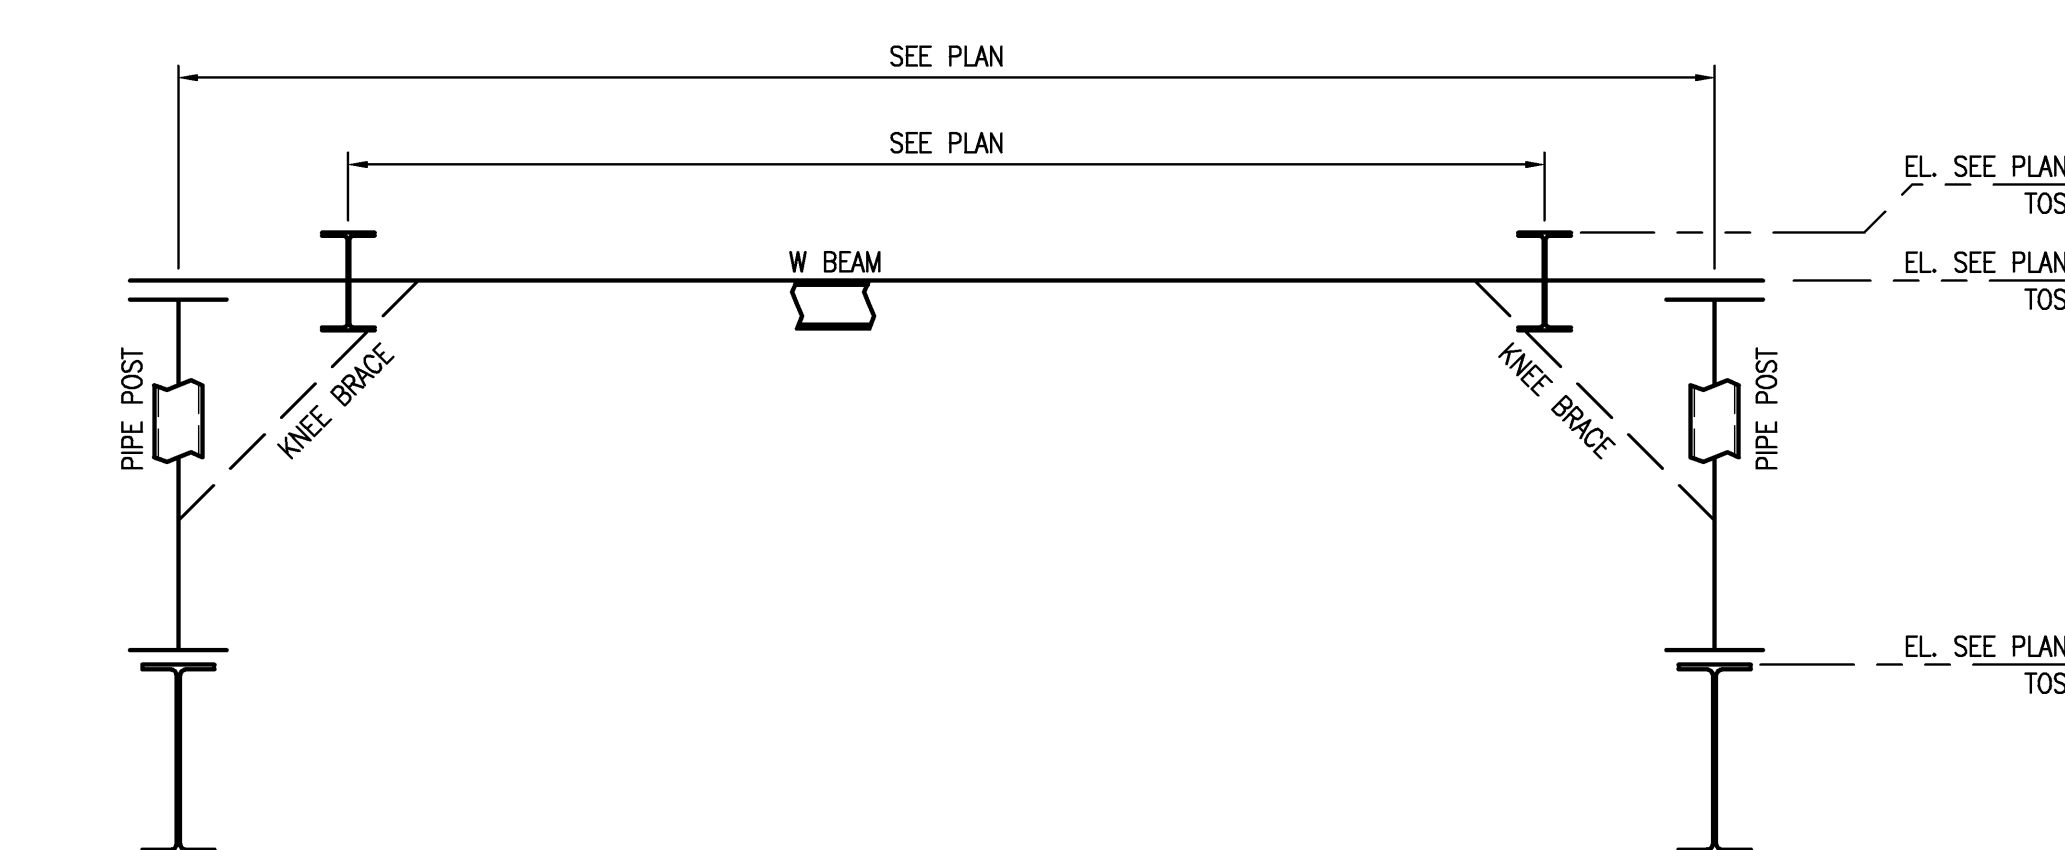


FRAMING ELEVATION
 SCALE: 1/2" = 1'-0" S02.05.06 **2**

THESE DRAWINGS ARE ISSUED FOR CONSTRUCTION AND REFLECT ALL AMEC ISSUED BULLETINS AND SKETCHES.

Issue	Date & Issue Description	By	Check
-- 01	01/23/09	JDE	--
-- 02	10/26/09	JDE	--
△ 03	11/12/09	JDE	--
△ 04	02/03/10	JDE	--
△ 05	05/21/10	JDE	--
145 05	09/01/11	JDE	--

See/Signature

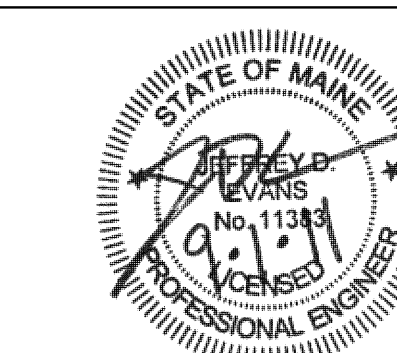

Project Name
 PWM Terminal Enhancement

Project Number
 09.6395.000
 CAD File Name
 T:\5330101\SHEETS\S09.03.DWG
 Description
 FRAMING ELEVATIONS

Scale
 1/4" = 1'-0"

S09.03

©2009 Gensler