



DETAIL
SCALE: 1/4" = 1'-0"
S02.RP.05 **10**


SECTION @ COL LINE XH-Z1
SCALE: 1/4" = 1'-0"
S02.RP.05 **6**

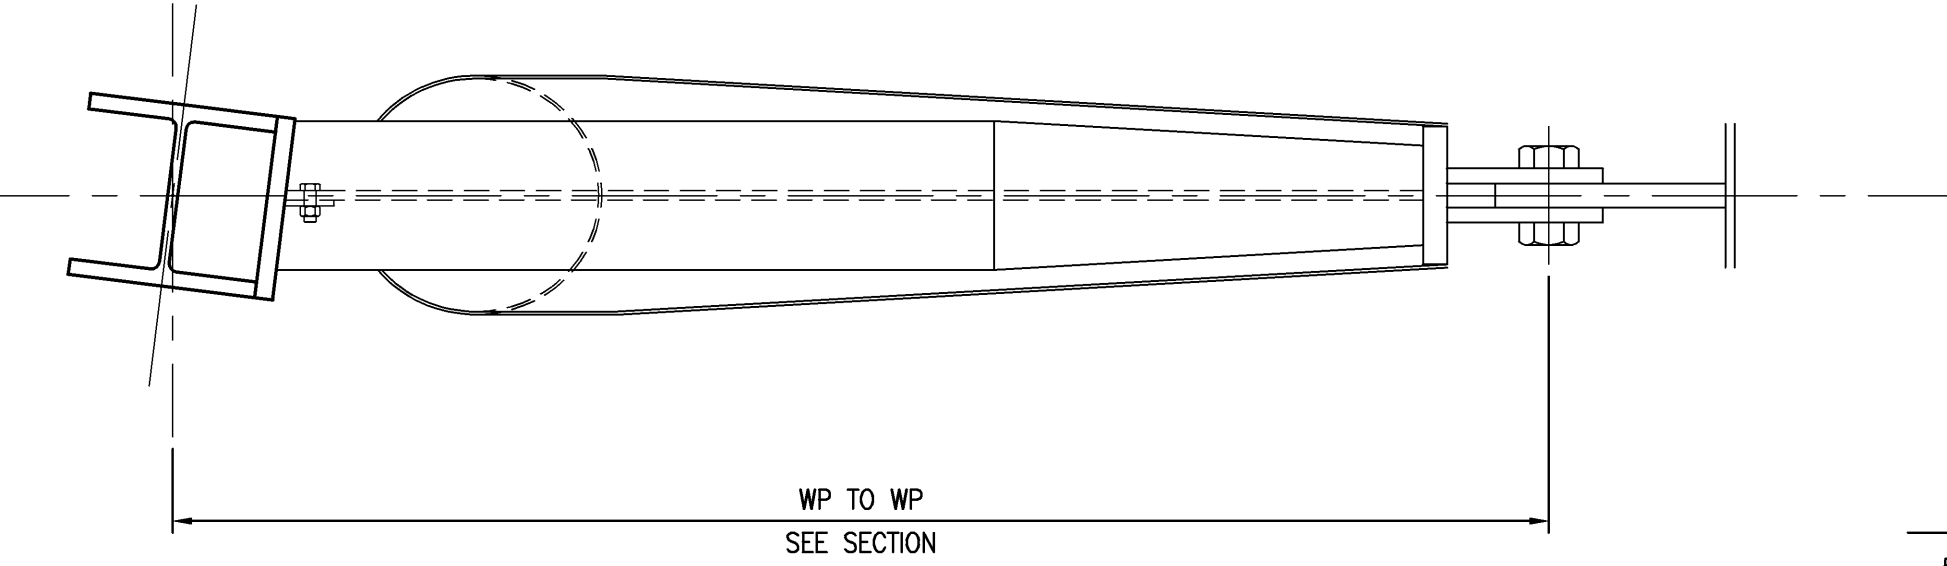


SECTION
SCALE: 3/4" = 1'-0"
S12.51 **11**

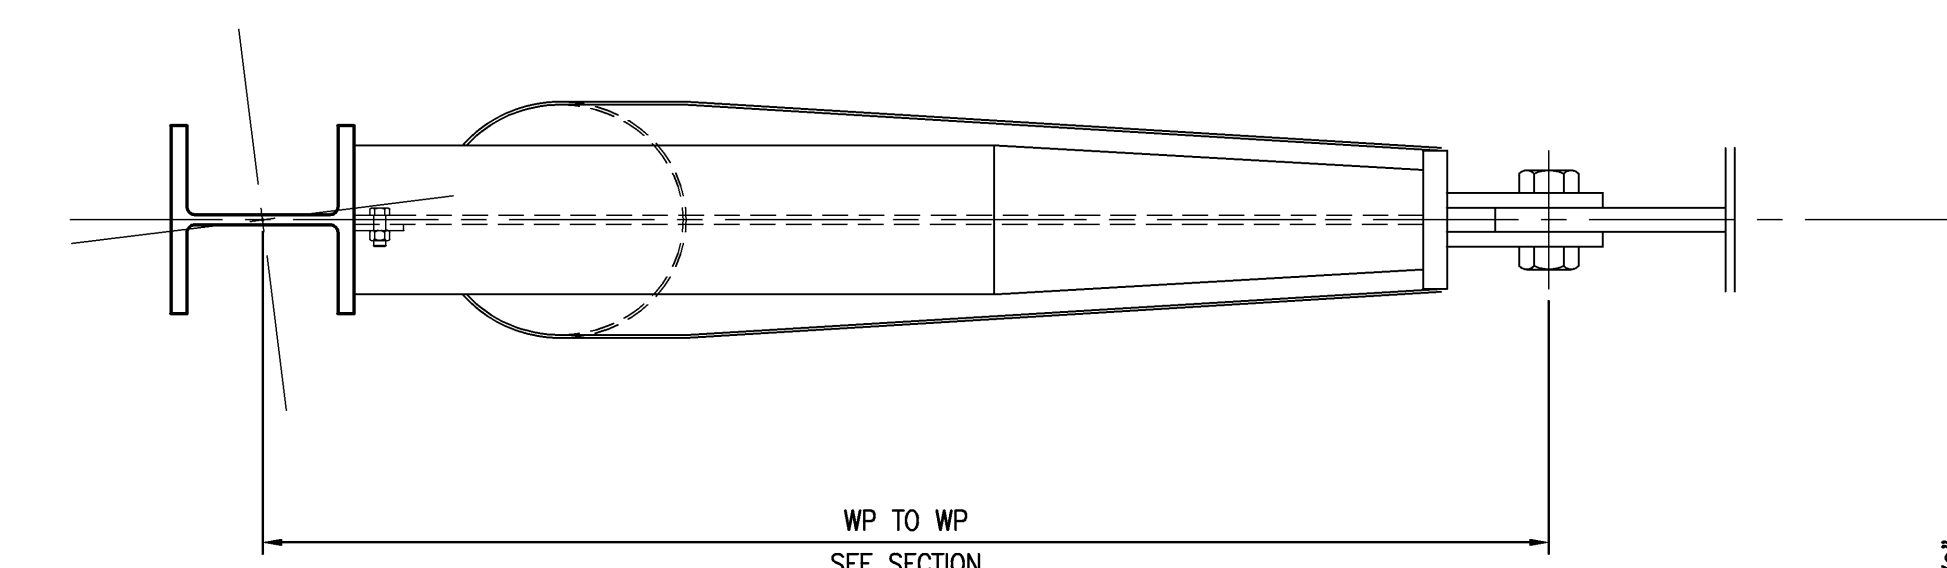


SECTION
SCALE: 3/4" = 1'-0"
S12.51 **12**

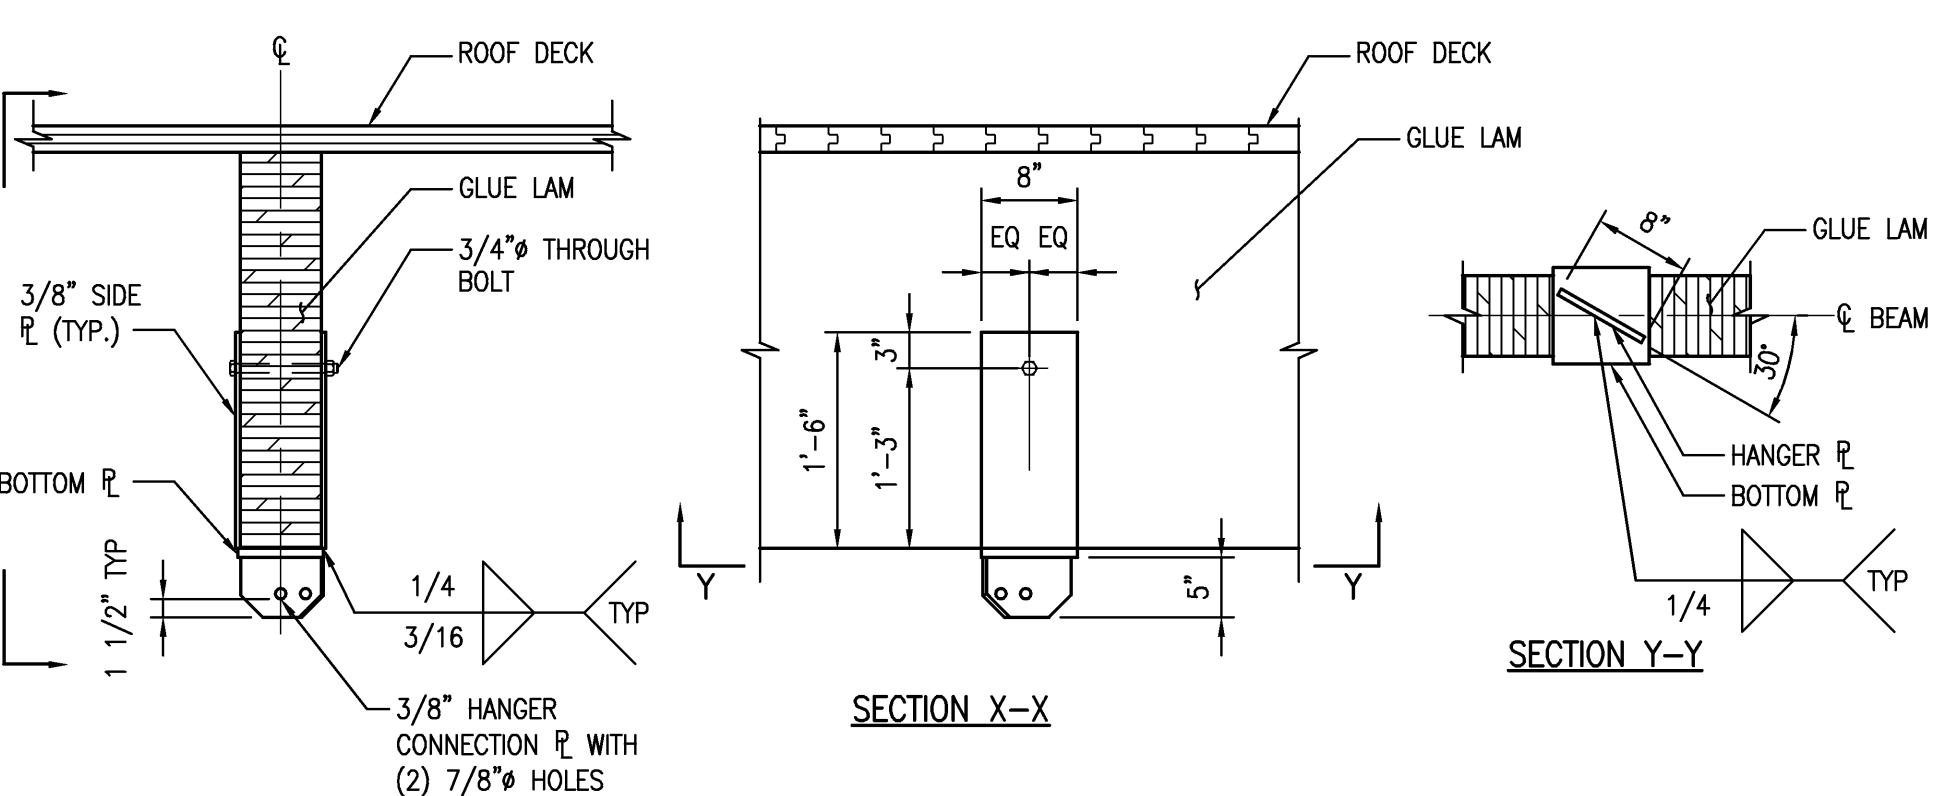



DETAILS
SCALE: 3/4" = 1'-0"
S02.RP.06 **13**

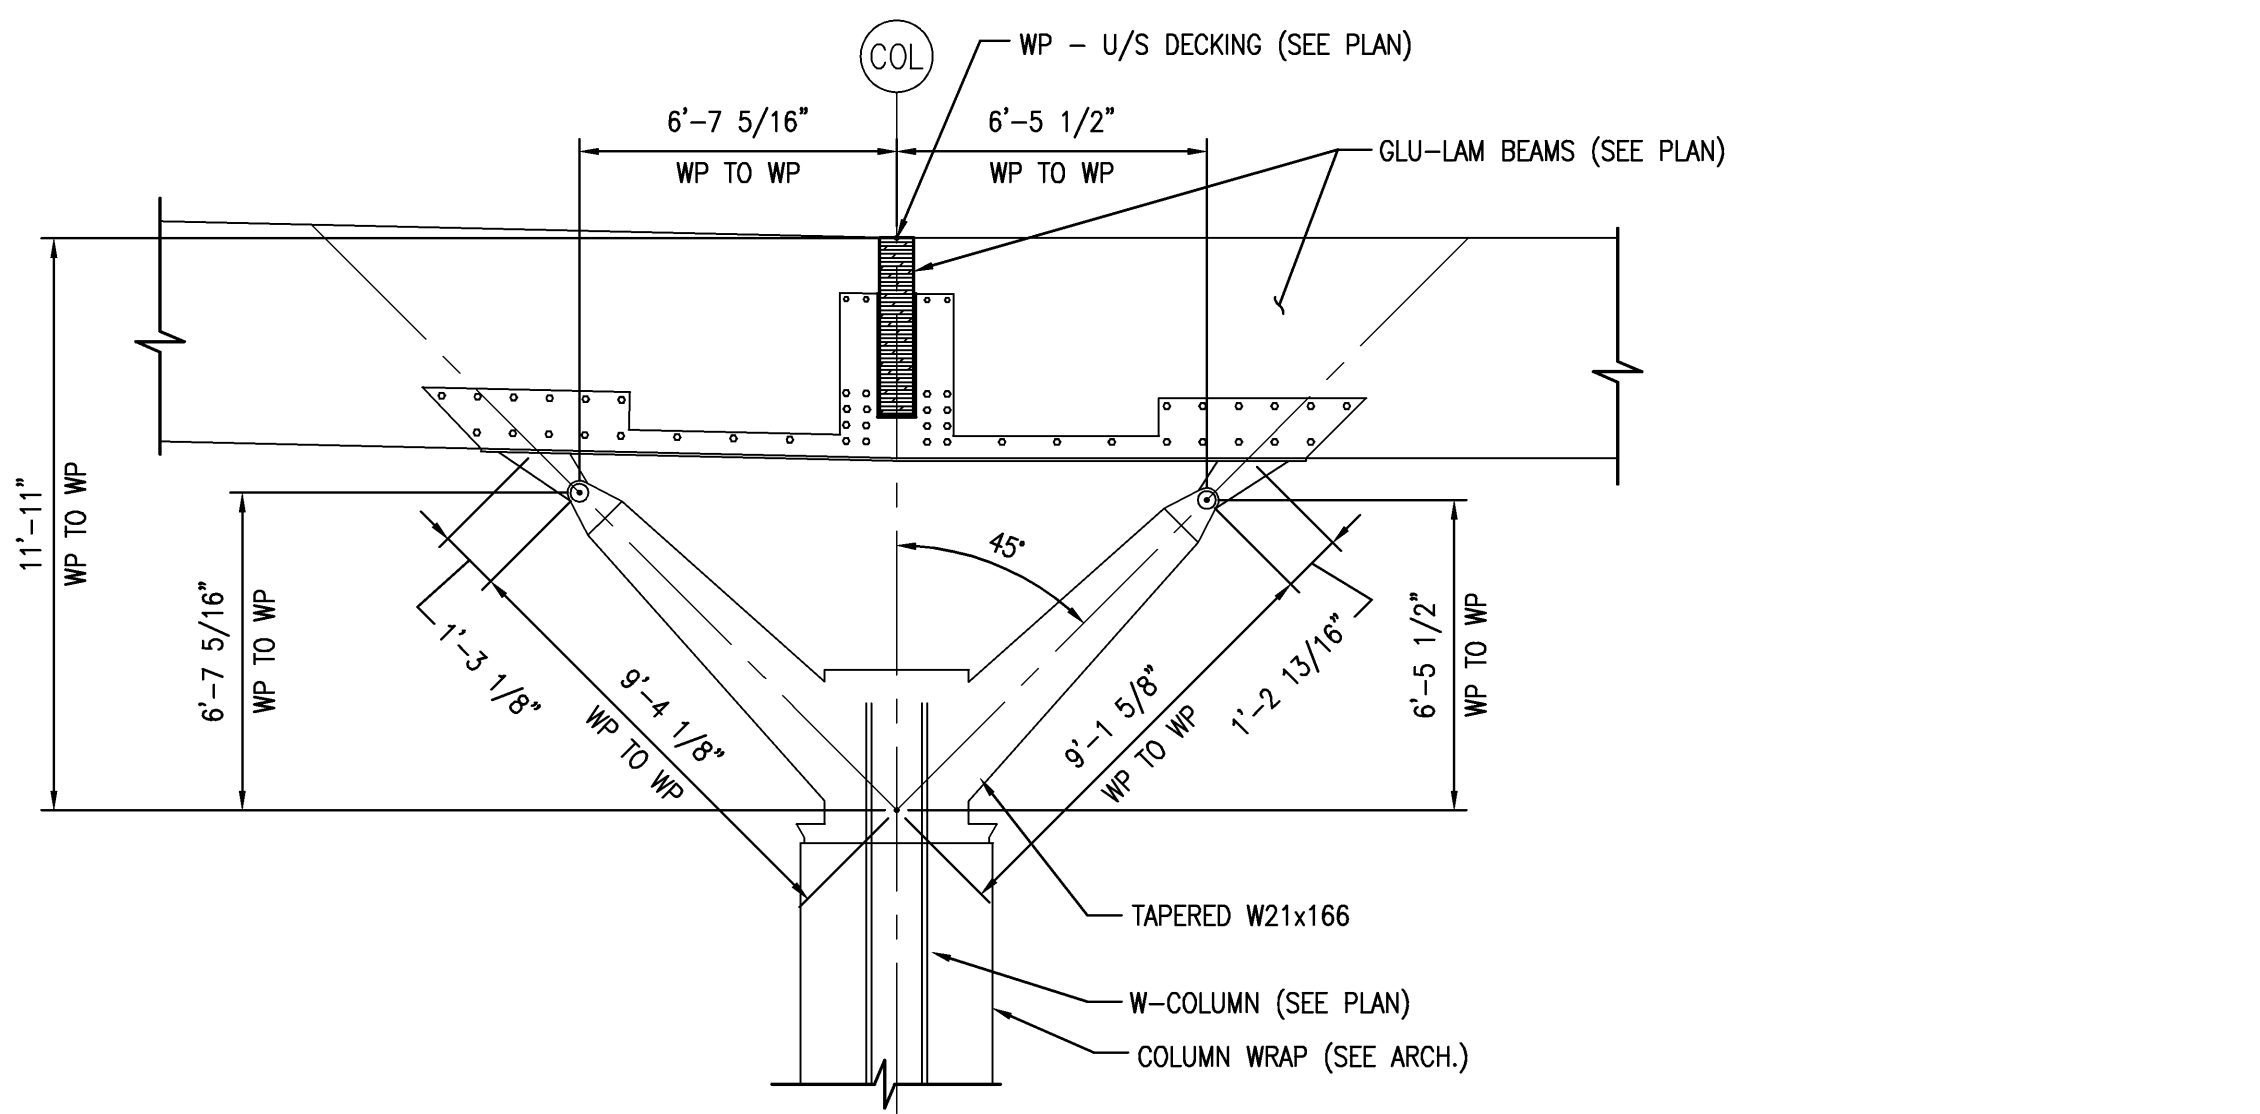


SECTION @ COL LINES XF-Z5, XF-Z4, XF-Z3, XF-Z2, XH-Z5, XH-Z4, XH-Z3, ZH-Z2
SCALE: 1/4" = 1'-0"
S02.RP.05 **1**

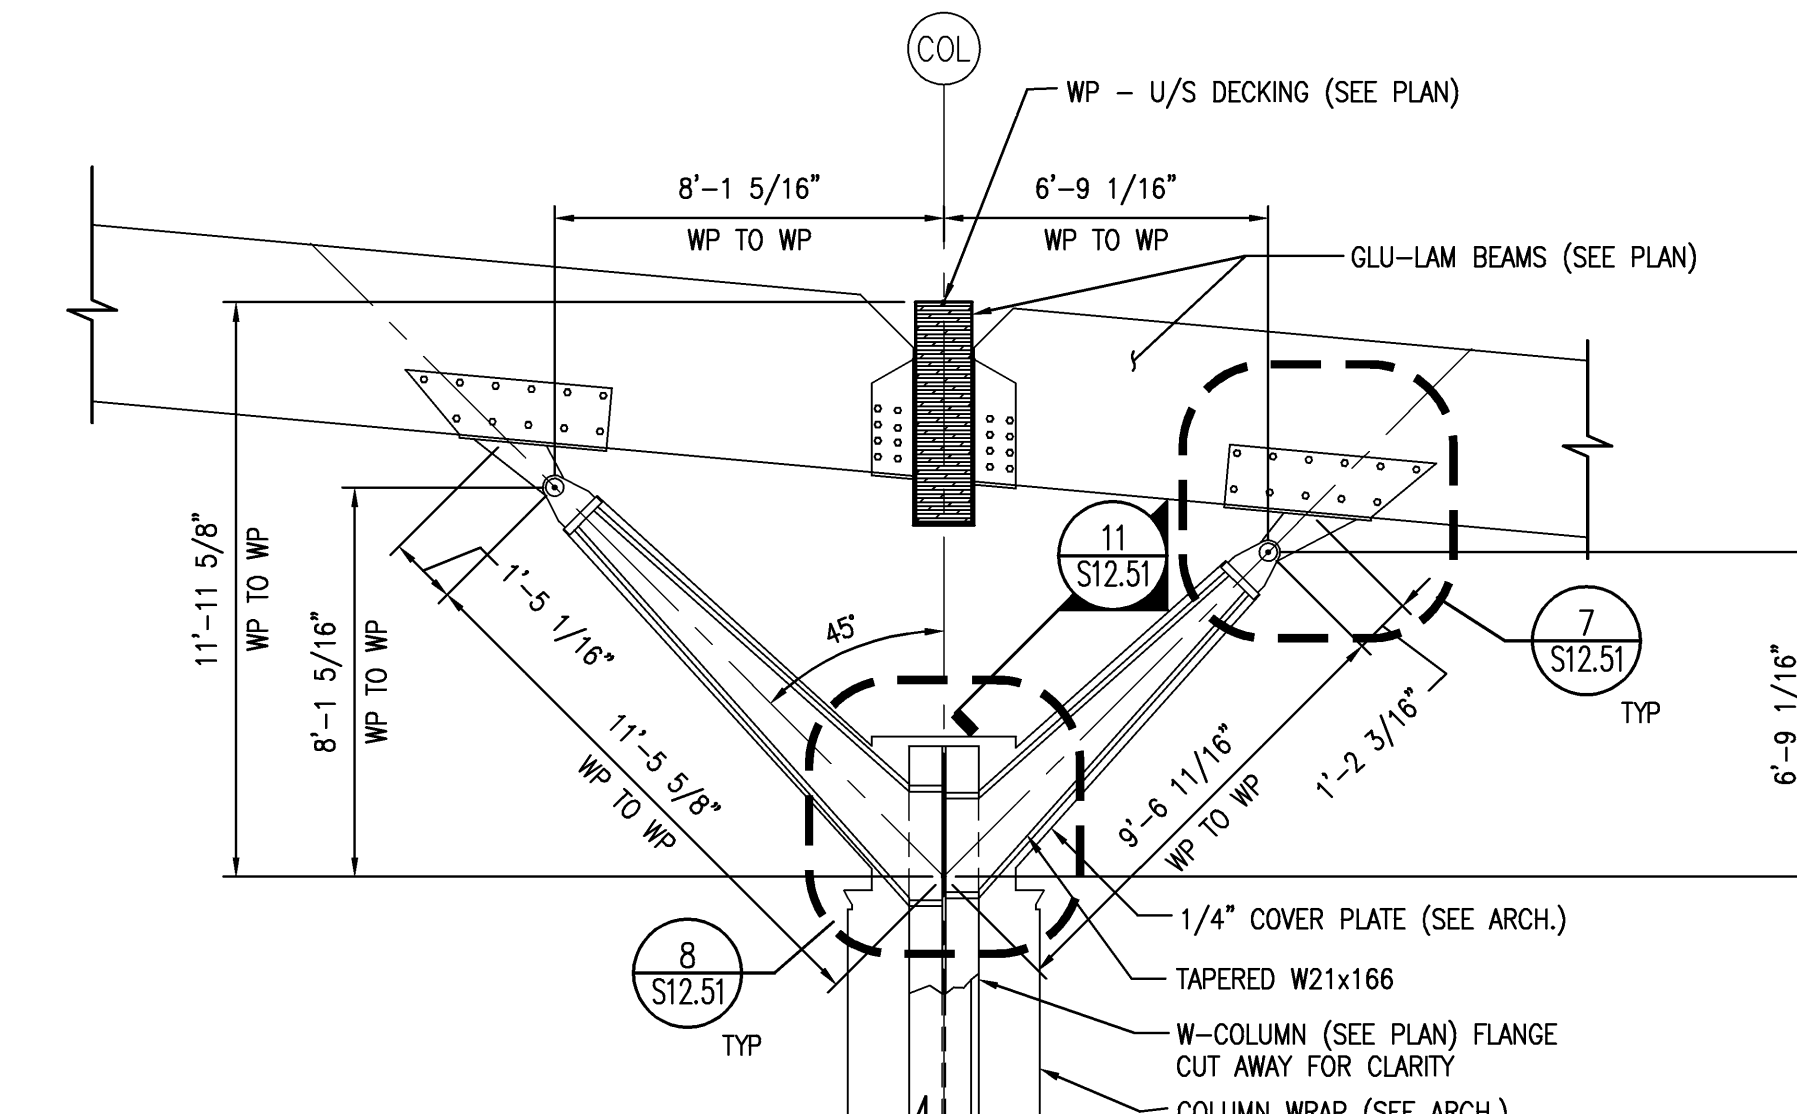


SECTION @ COL LINES XF-Z5, XF-Z4, XF-Z3, XF-Z2, XH-Z5, XH-Z4, XH-Z3, ZH-Z2
SCALE: 1/4" = 1'-0"
S02.RP.05 **2**

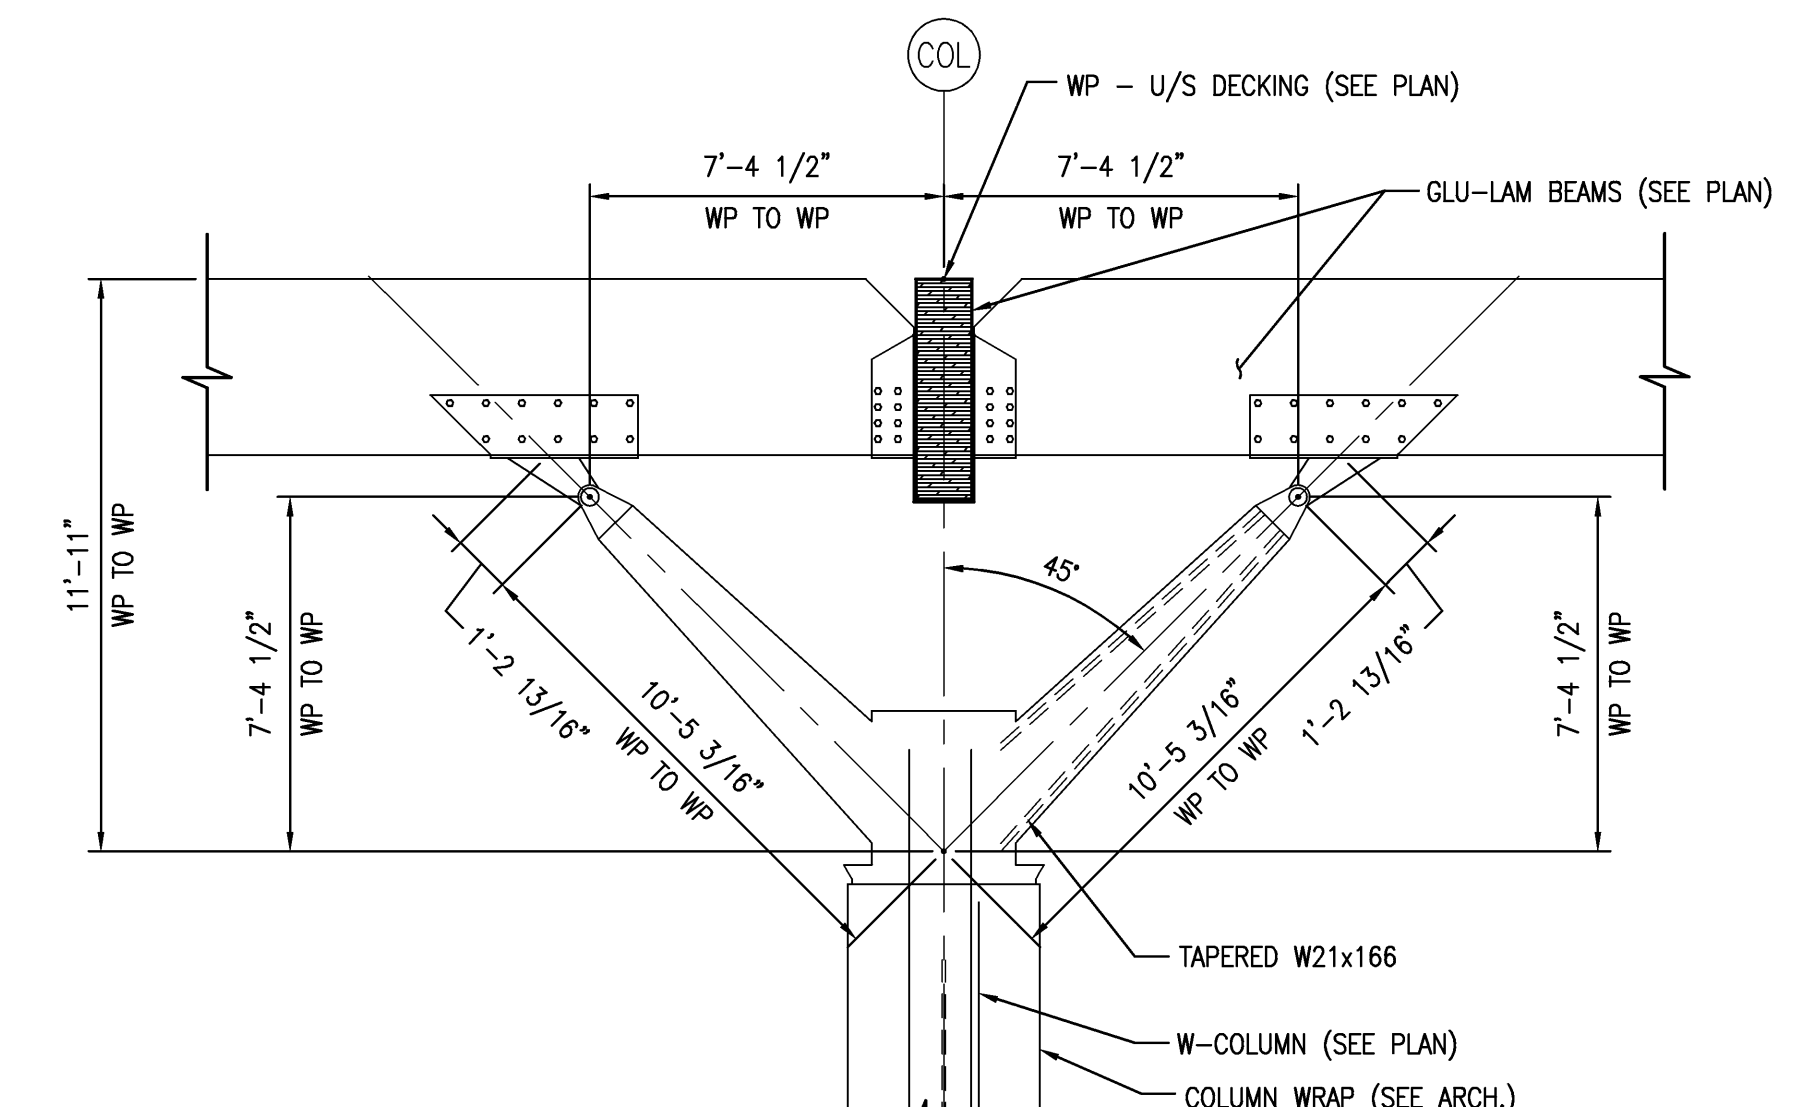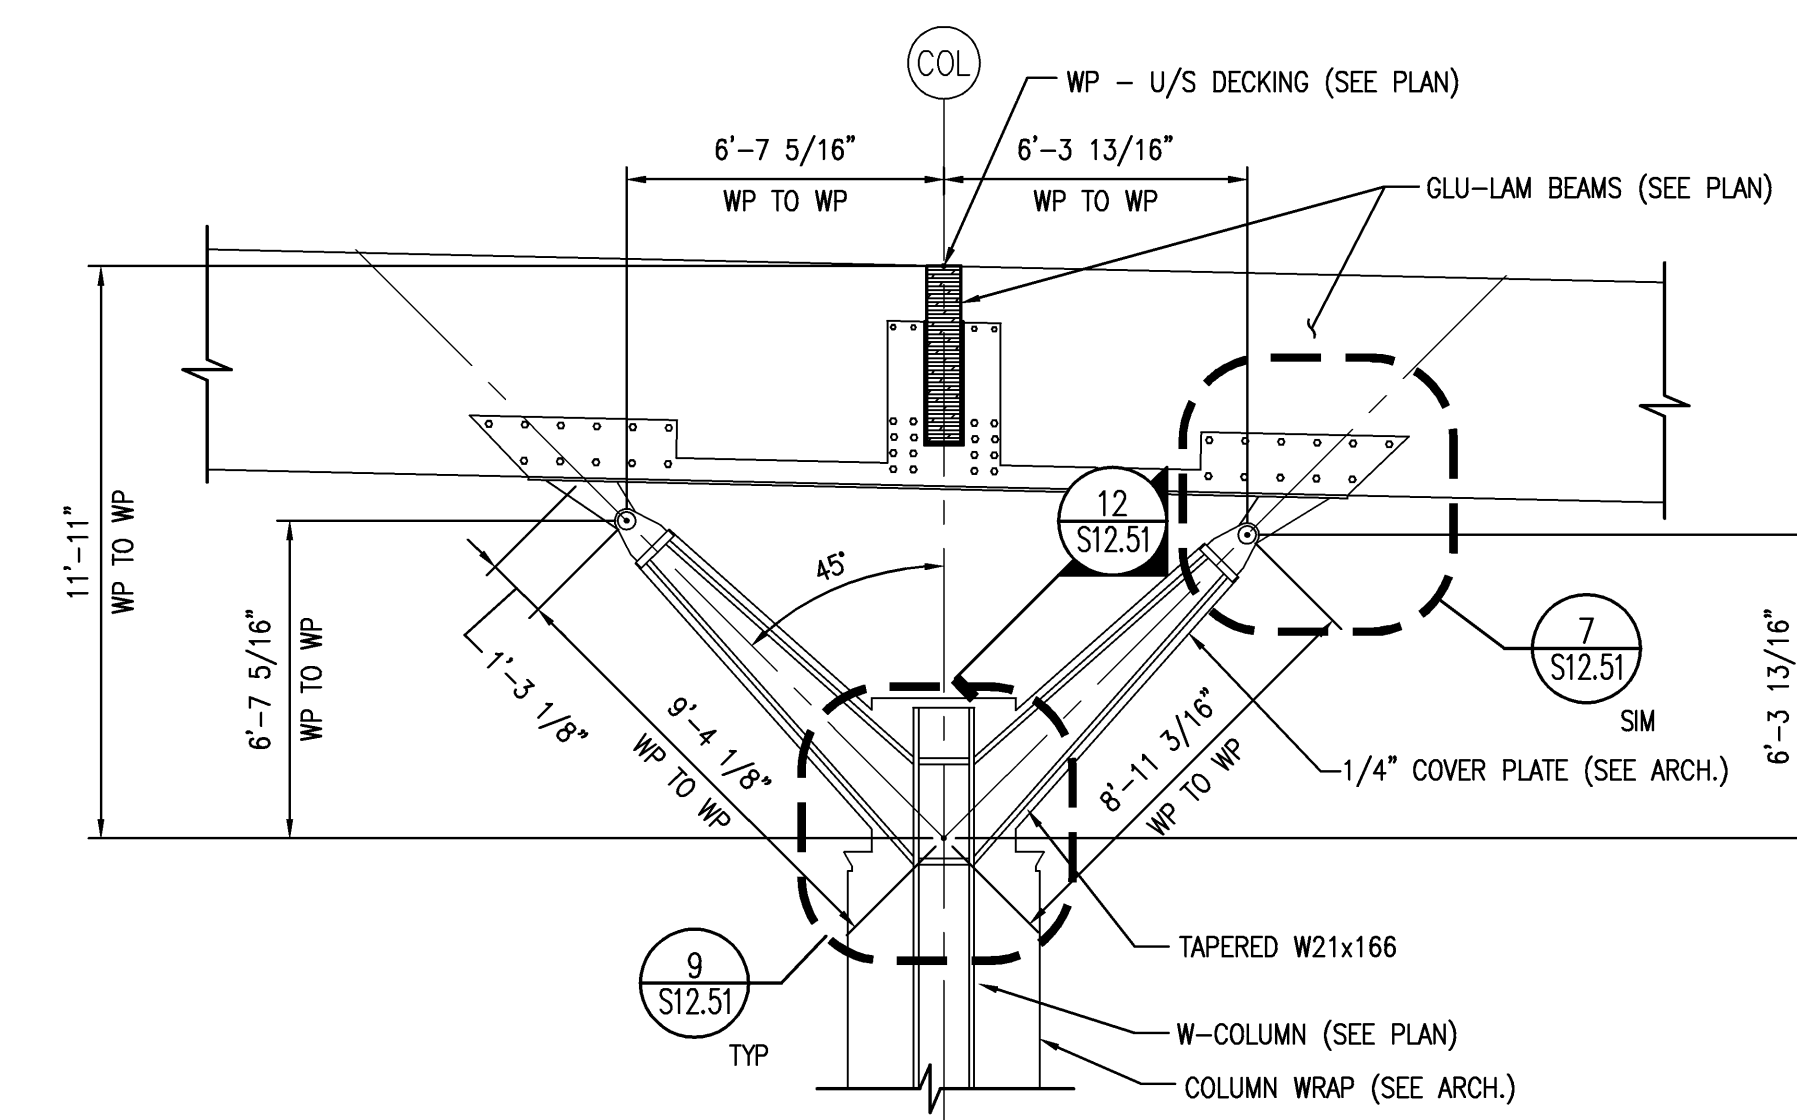


SECTION @ COL LINES XD-Z1, XF-Z1
SCALE: 1/4" = 1'-0"
S02.RP.05 **3**

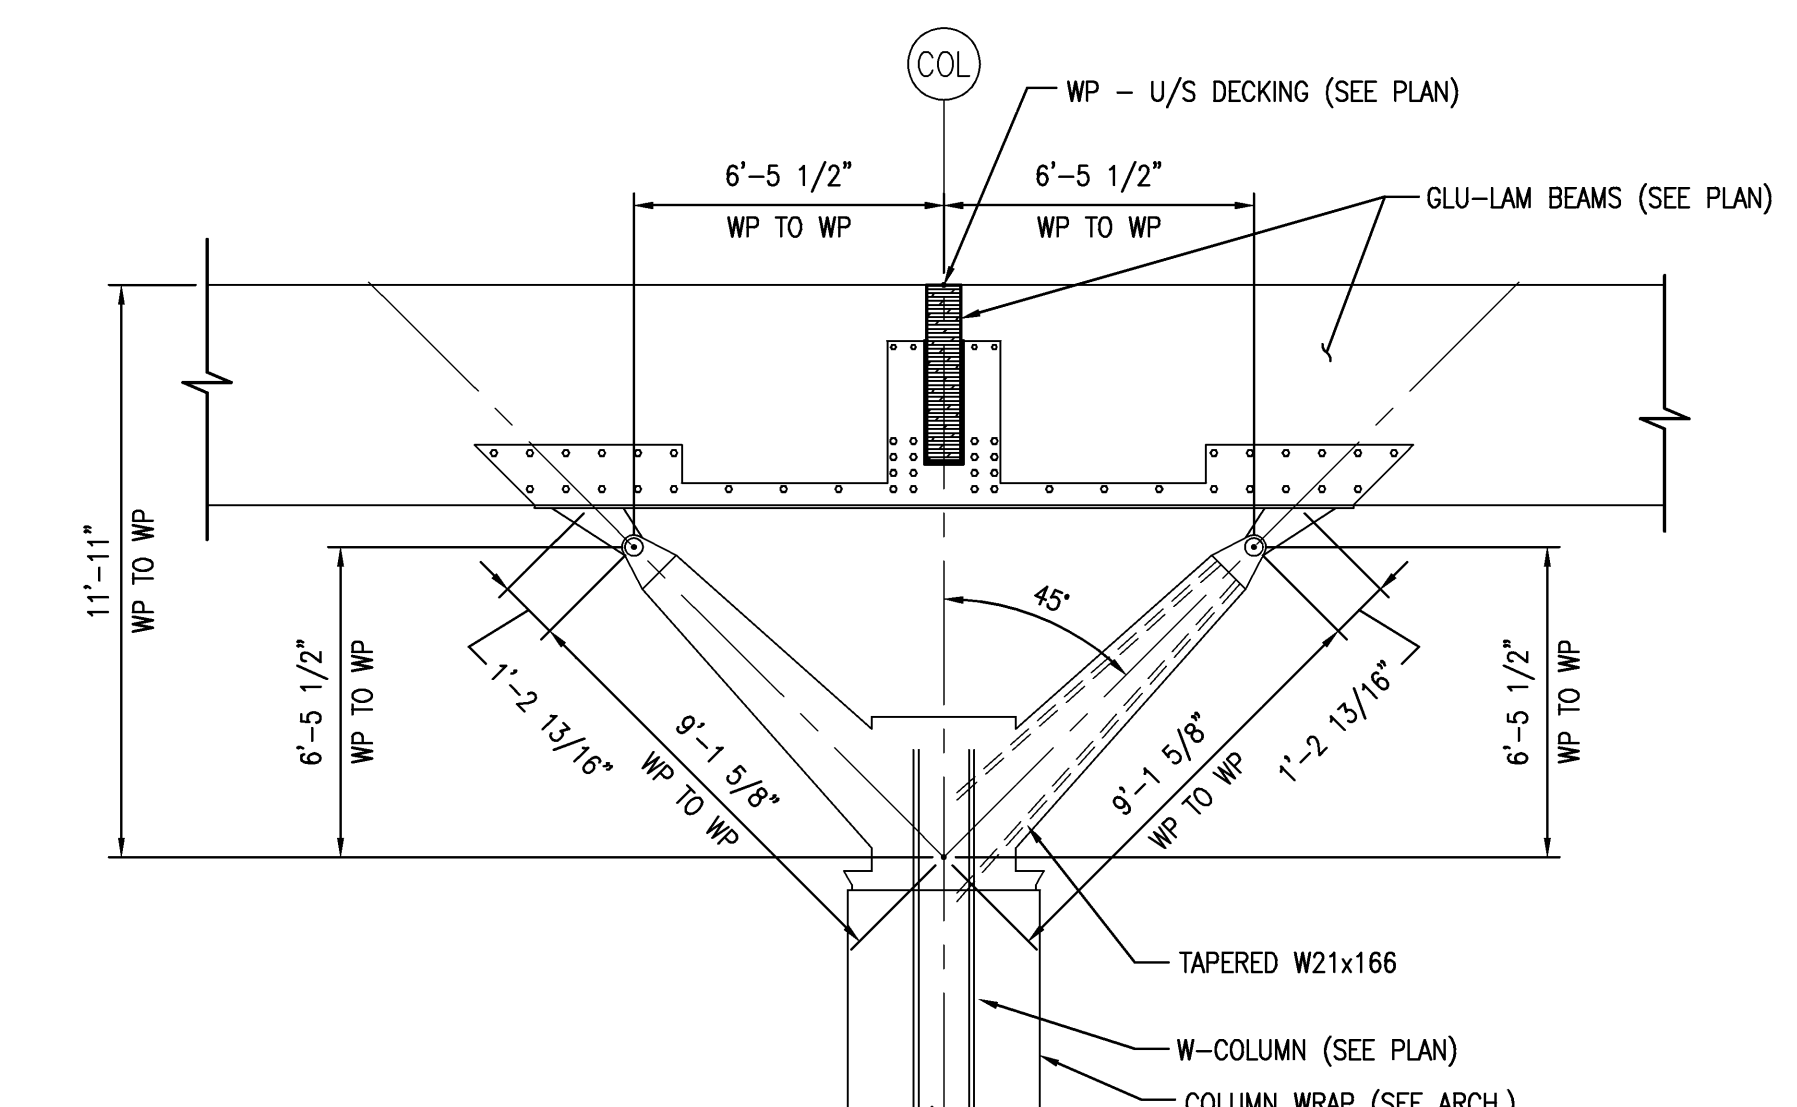


SECTION @ COL LINES XD-Z1, XF-Z1
SCALE: 1/4" = 1'-0"
S02.RP.05 **4**

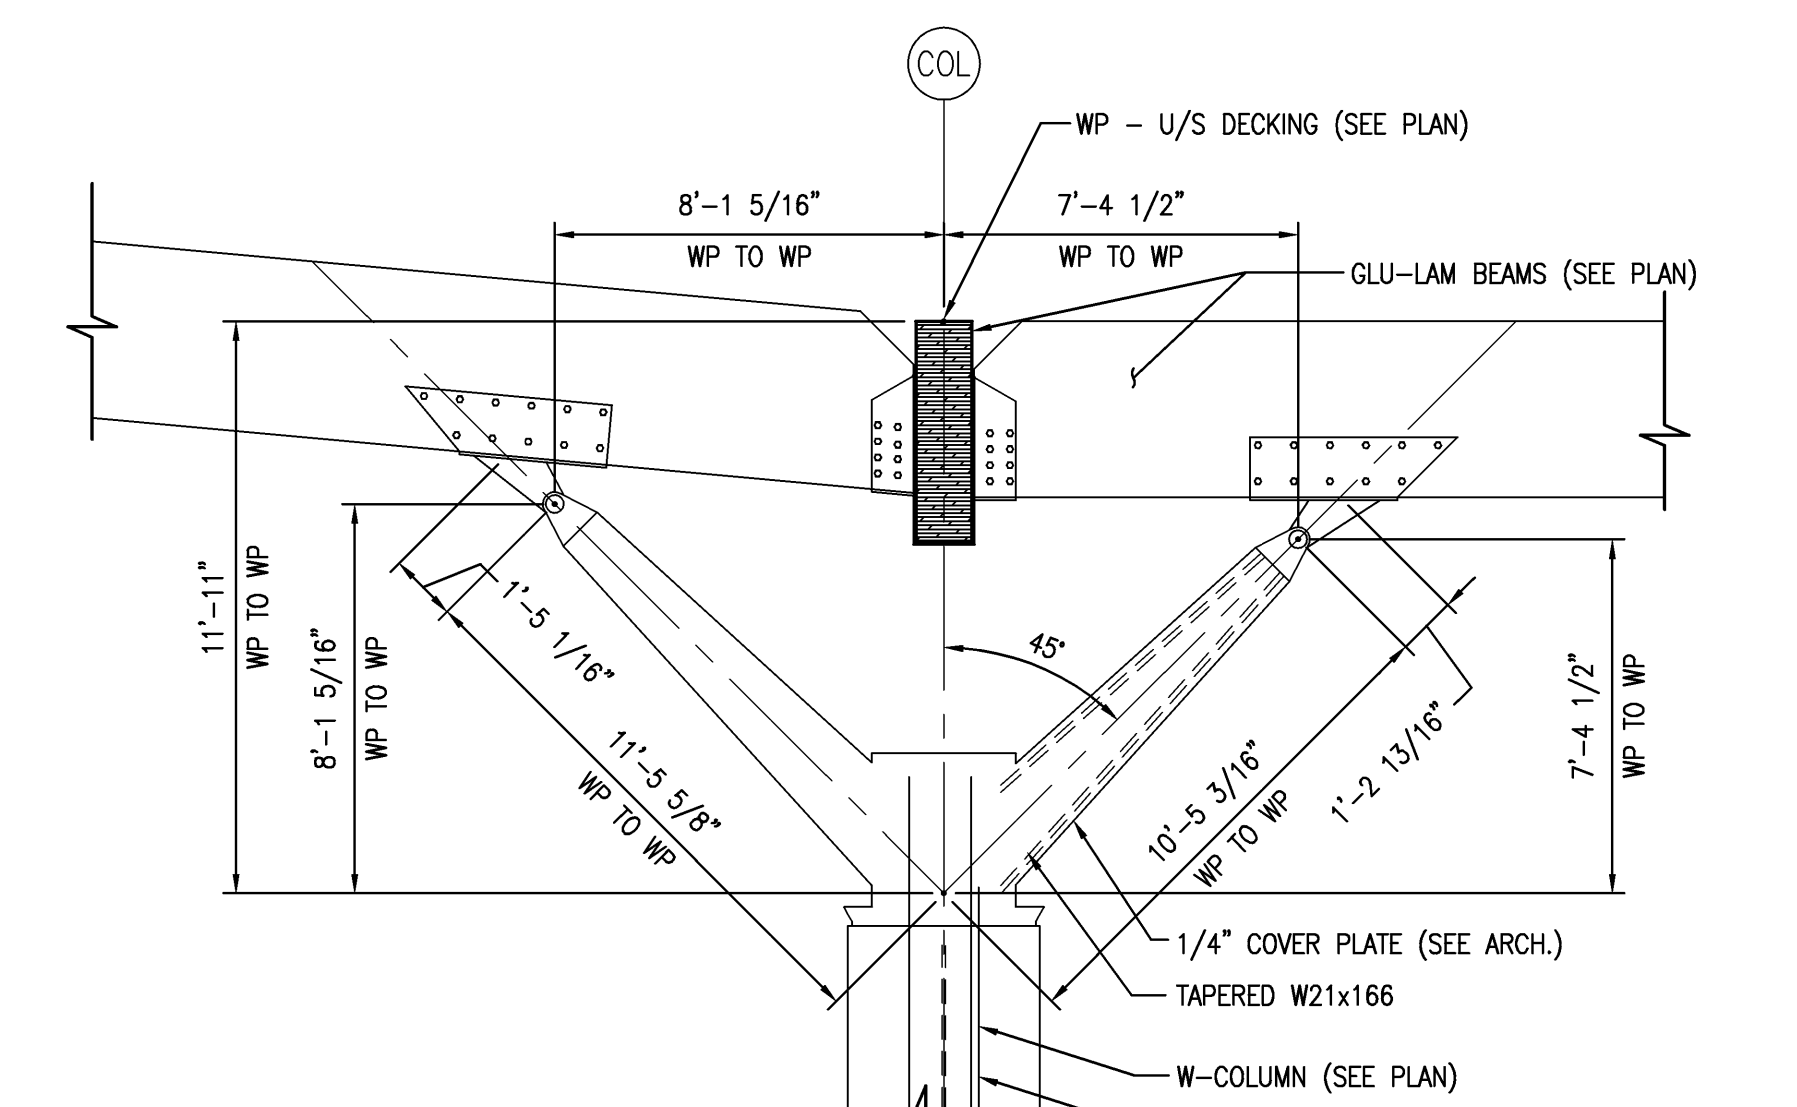


SECTION @ COL LINE XH-Z1
SCALE: 1/4" = 1'-0"
S02.RP.05 **5**

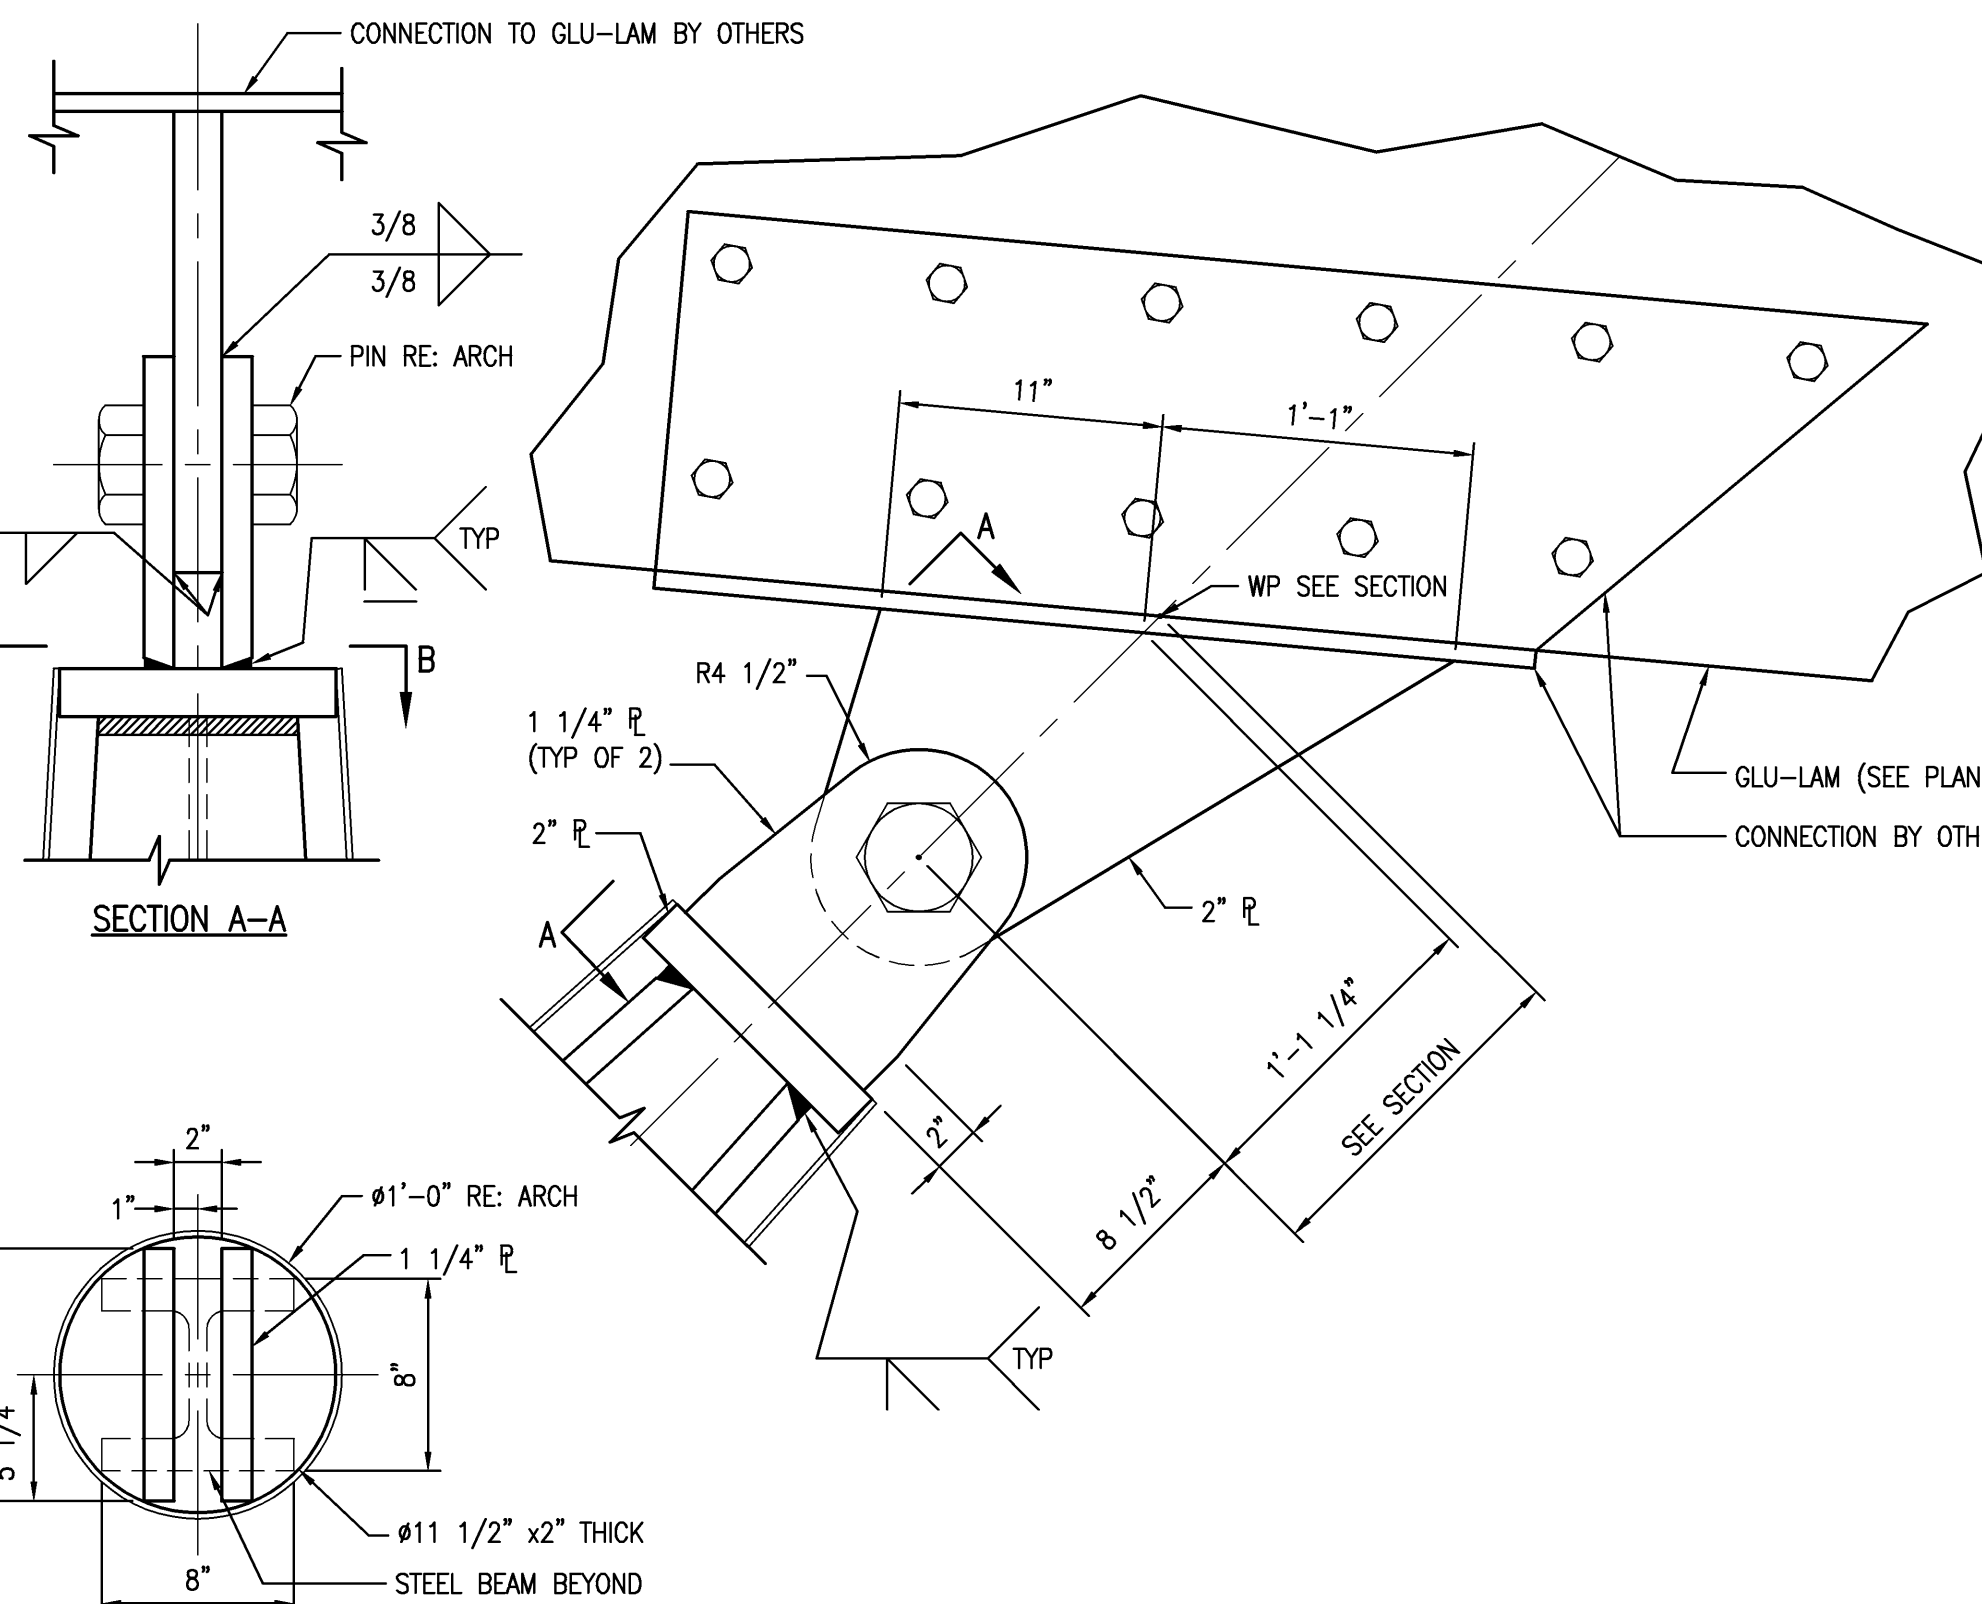

DETAIL
SCALE: 1-1/2" = 1'-0"
S12.51 **7**

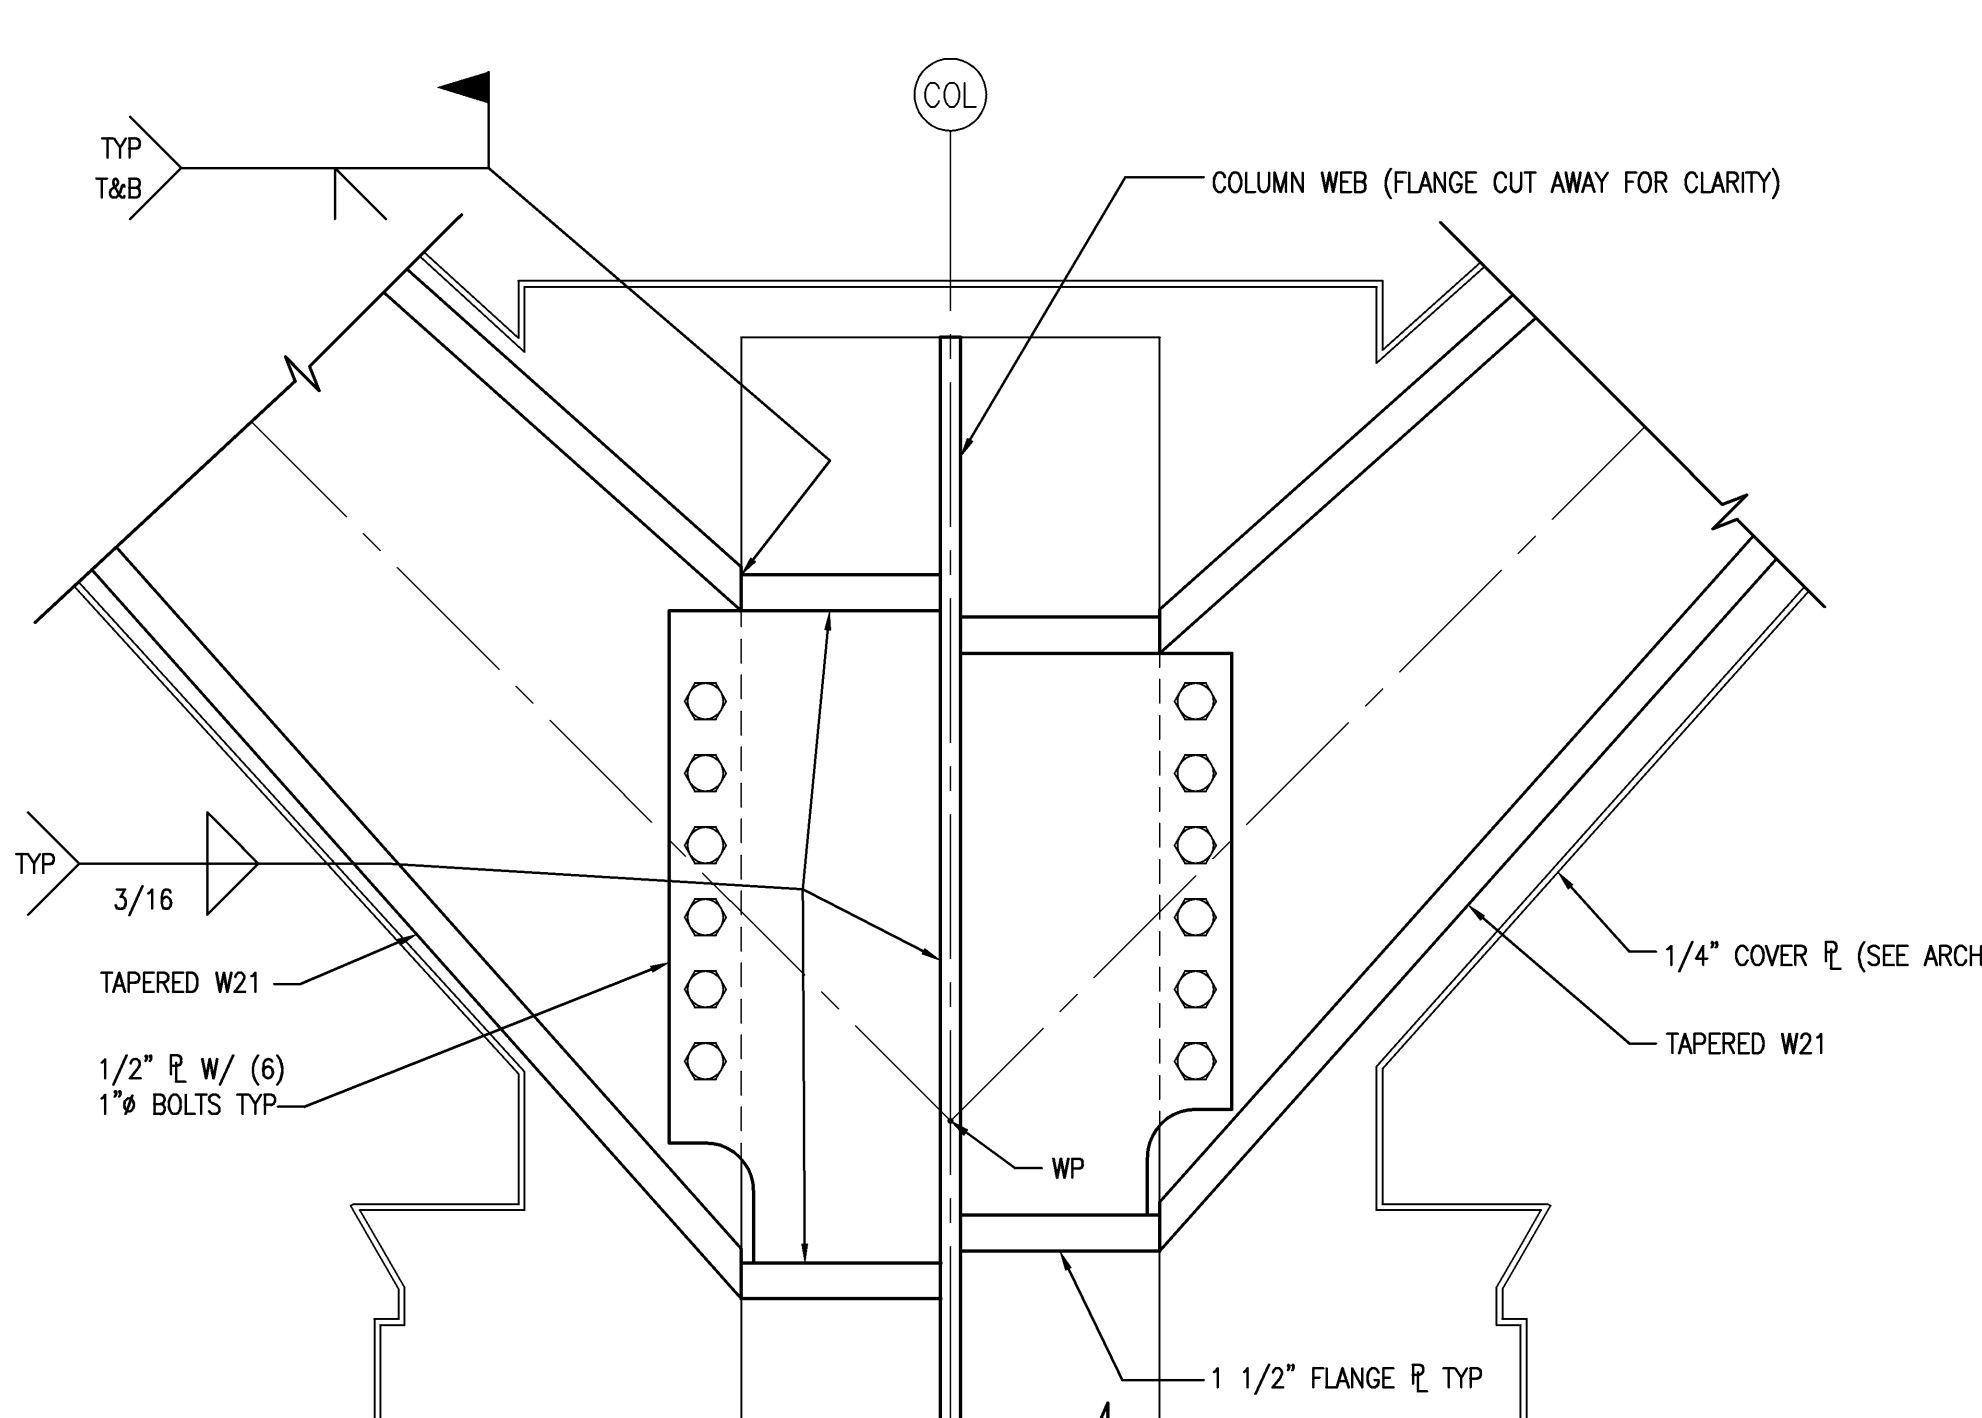

DETAIL
SCALE: 1-1/2" = 1'-0"
S12.51 **8**

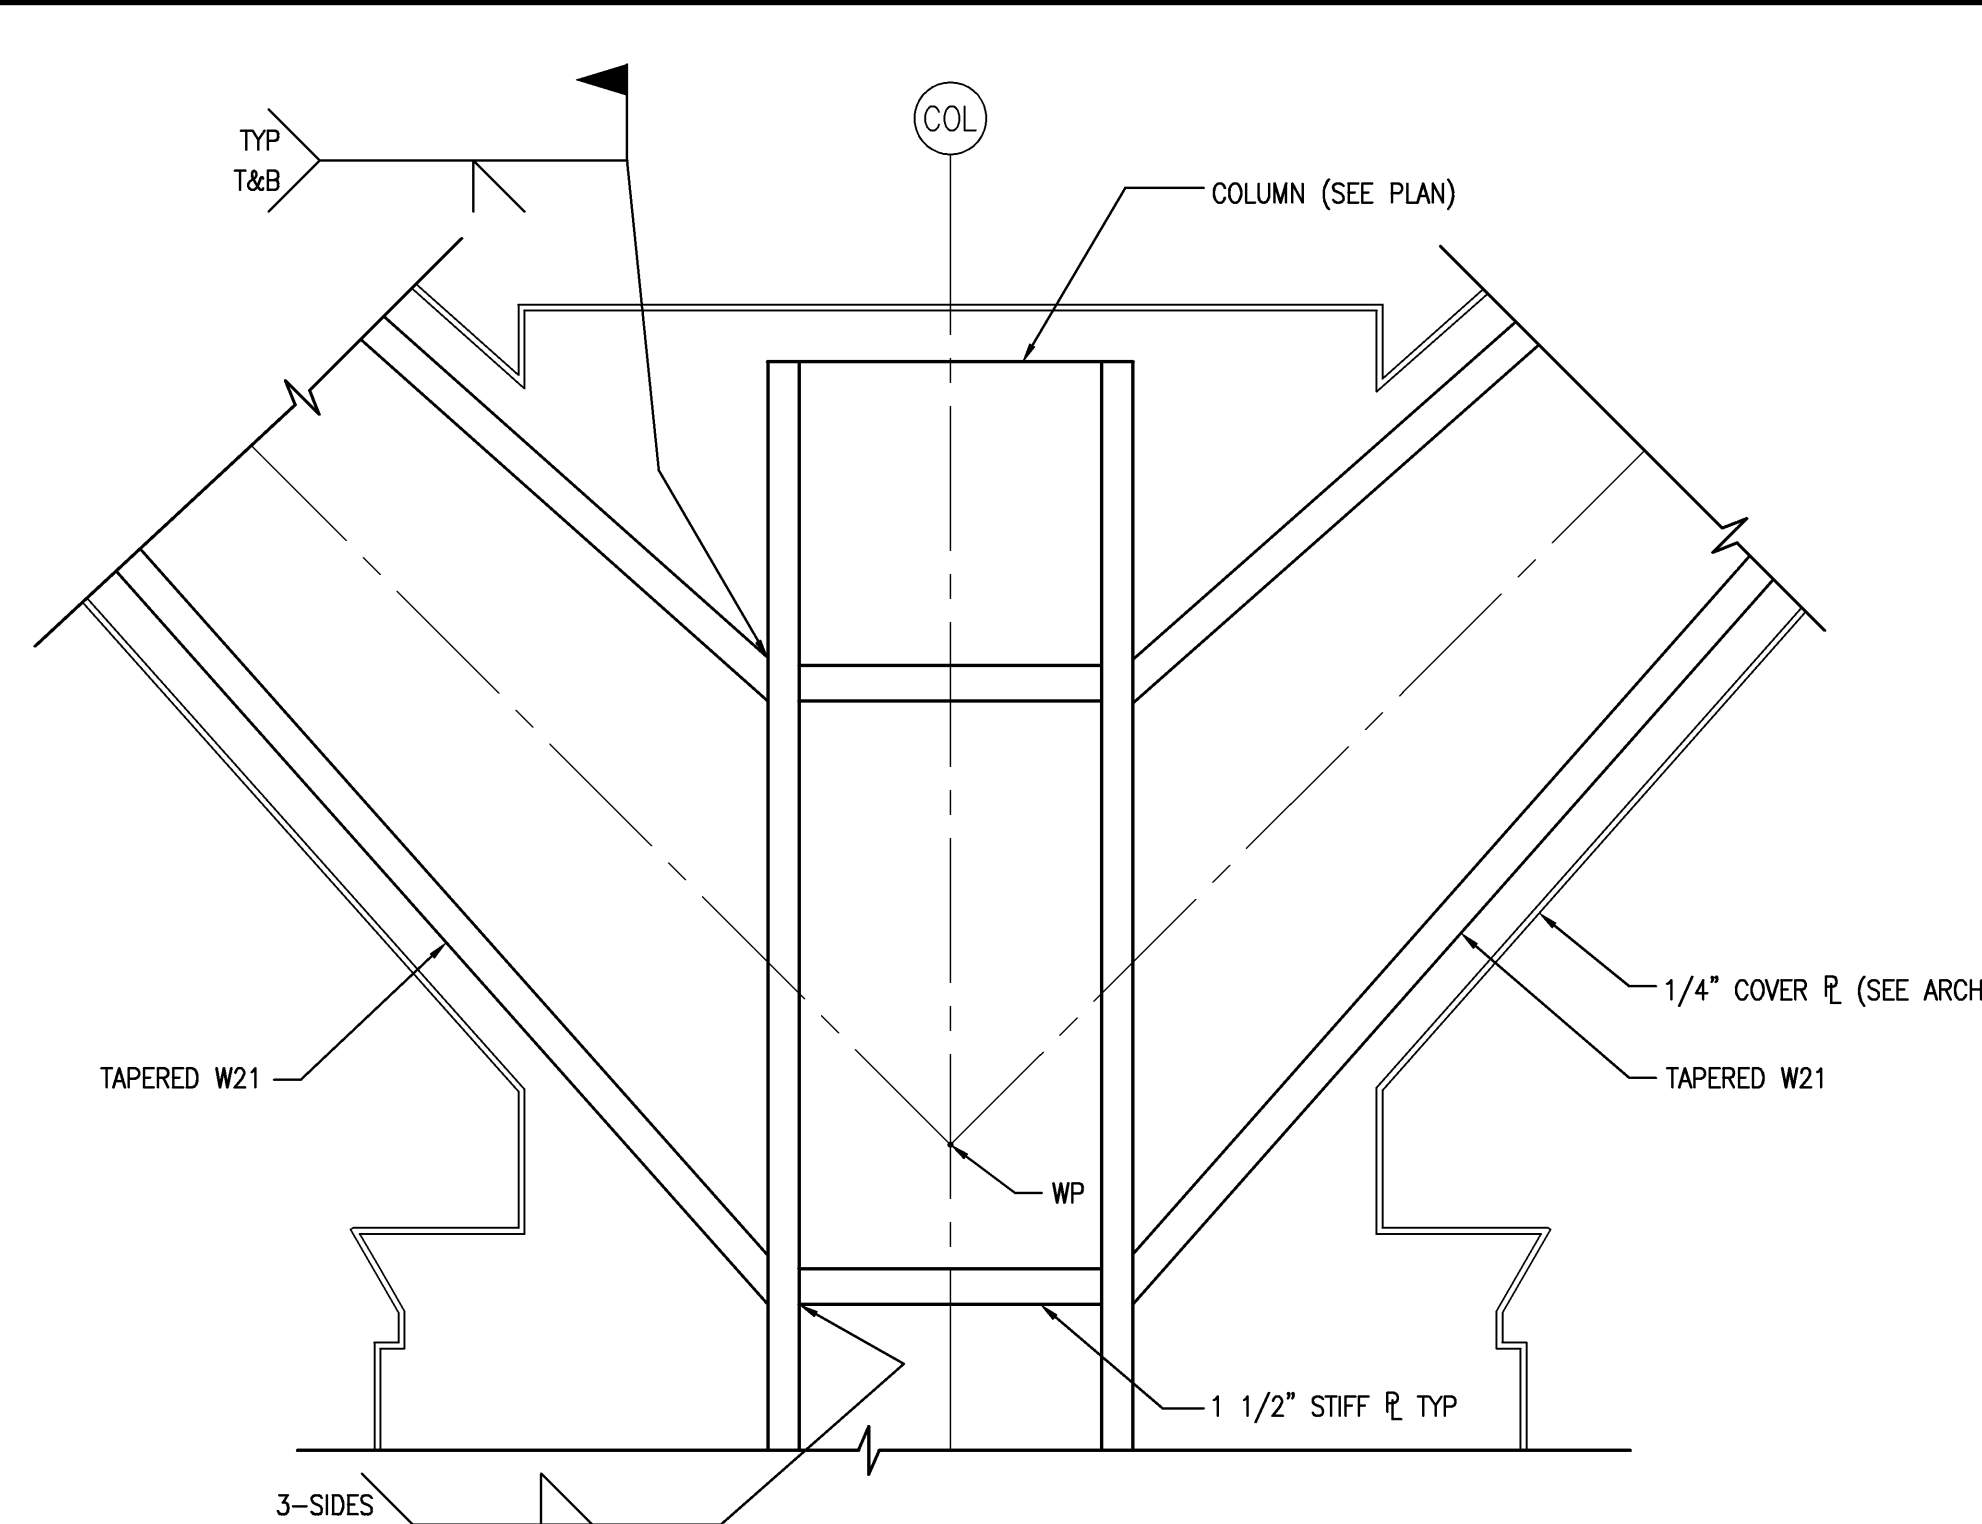

DETAIL
SCALE: 1-1/2" = 1'-0"
S12.51 **9**

SHEET NOTES

ALL STEEL ON THIS SHEET IS TO BE AESS.
PROVIDE ADEQUATE CLEARANCE IN SEATED CONNECTION TO ALLOW GLU-LAM TO BEAR COMPLETELY ON BOTTOM PLATE. SHIM AS REQUIRED AT THRU BOLT.

Portland International Jetport
1001 Westbrook Street
Portland, Maine 04102


Gensler

oest ASSOCIATES, INC.
engineers • architects • surveyors • construction managers

amec
343 Gorham Road, South Portland ME 04106
P: (207) 761-1770 F: (207) 774-1246 www.amec.com

THESE DRAWINGS ARE ISSUED FOR CONSTRUCTION AND REFLECT ALL AMEC ISSUED BULLETINS AND SKETCHES.

Issue	Date & Issue Description	By	Check
-- 01	01/23/09 95% CONSTRUCTION DOCUMENTS	JOE	--
-- 02	10/26/09 ISSUED FOR PERMIT	JOE	--
Δ 03	02/03/10 BULLETIN #5	JOE	--
145 04	09/01/11 ISSUED FOR CONSTRUCTION	JOE	--

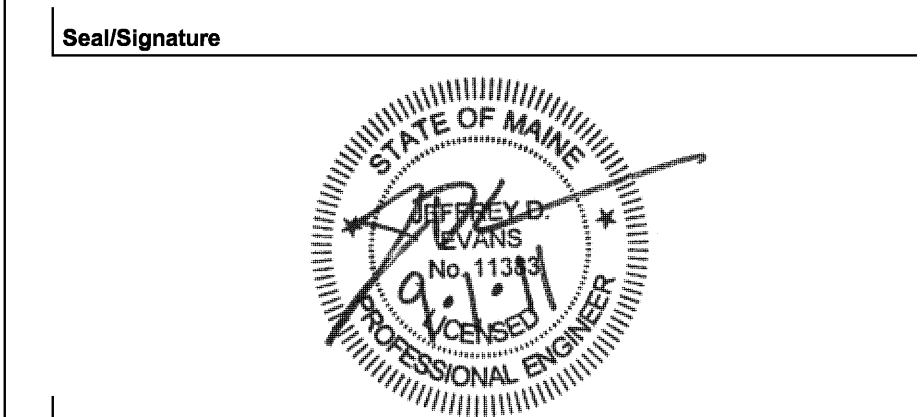

Project Name: PWM Terminal Enhancement
Project Number: 08.6395.000
CAD File Name: T:\5330101\SHEETS\S12.51.DWG
Description: FRAMING SECTIONS & DETAILS - ROOF

Scale: AS NOTED

S12.51

©2009 Gensler