




711 N. FIELDER RD.
ARLINGTON, TX 76012
PH: (817) 635-5696
FAX: (817) 635-5699

| | |
|----------------------------------|----------|
| DRAWING ISSUE | DATE |
| 75% SUBMITTAL | 02.12.10 |
| 95% PERMIT SUBMITTAL - LL REVIEW | 02.24.10 |

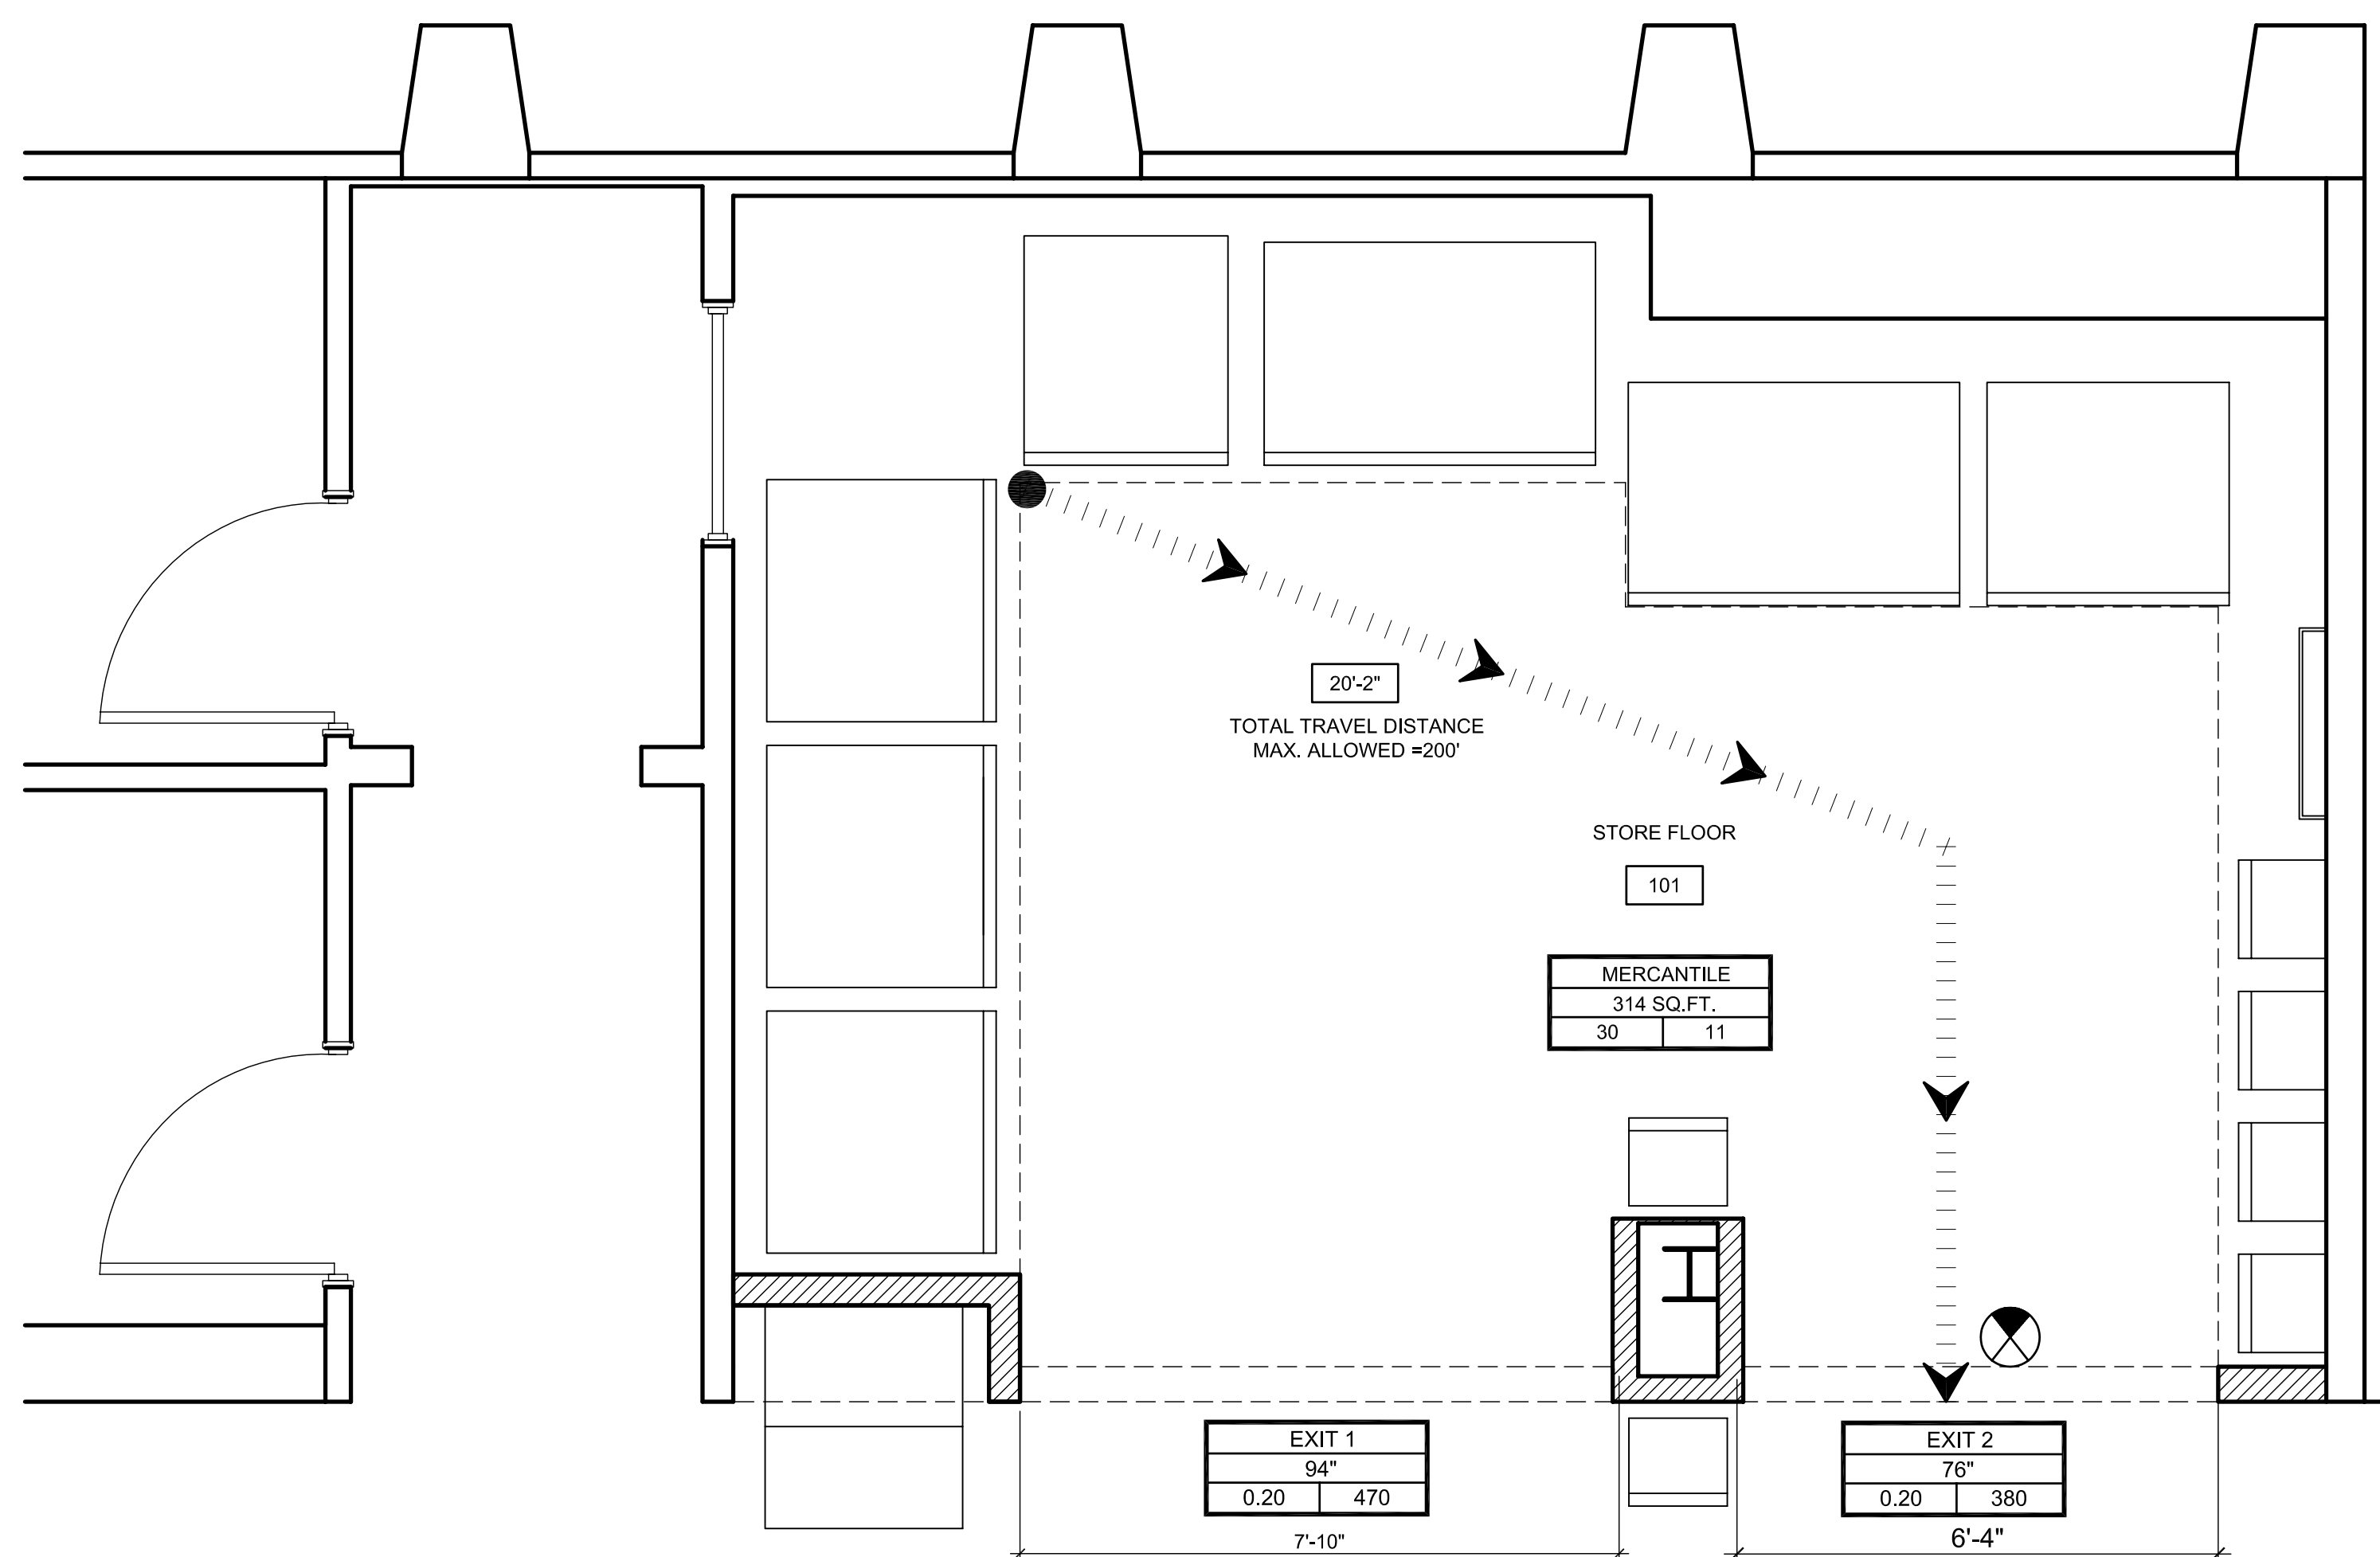

**PRE-SECURITY
VENDING SHOP**
Portland International Jetport
1001 Westbrook Street
Portland, Maine



THE PARADISE SHOPS

SEAL:

REVIEWED & APPROVED BY: _____
PROJECT MANAGER INITIALS: T.L.
DATE: _____

NOTE: THIS DOCUMENT CONTAINS COPYRIGHTED MATERIAL BELONGING EXCLUSIVELY TO PARADISE SHOPS ARCHITECTURE, LLC. UNAUTHORIZED REPRODUCTION, DISSEMINATION, OR DUPLICATION OF ANY OF THE INFORMATION CONTAINED HEREIN MAY RESULT IN LIABILITY ENFORCEABLE BY LAW. IT IS THE RESPONSIBILITY OF THE OWNER AND SUBMITTER OF THIS DOCUMENT TO ACT ON BEHALF OF THE BUILDING DEPARTMENT. WE DO NOT ASSUME ANY RESPONSIBILITY OR LIABILITY FROM ANY PERSON, OR COMPANY, THAT REPRODUCES OR COPIES THIS PLAN WITHOUT OBTAINING A RELEASE.

PROJECT NUMBER:

2780

DRAWING NAME:

**Life
Safety
Plan**

DRAWING NUMBER:

A-111

LIFE SAFETY PLAN 1/2" = 1'-0" 1

| | |
|---|---|
| <ul style="list-style-type: none"> 111 EXIT CAPACITY --- DISTANCE OF TRAVEL --- COMMON PATH --- WALL MOUNTED EXIT SIGN --- EXIT SIGN (LIGHT FIXTURE) CEILING MOUNTED DOUBLE SIDED SIGN --- WALL MOUNTED EMERGENCY LAMPS W/ BATTERY PACK --- FIRE EXTINGUISHER (SURFACE MOUNTED) --- PULL STATION --- HORN / STROBE | <ul style="list-style-type: none"> ROOM TAG ROOM SQ. FT. N XX --- OCCUPANCY TYPE --- FLOOR AREA --- OCCUPANCY LOAD --- OCCUPANCY LOAD FACTOR (NET) EXIT TAG EXIT INCHES N XX --- EXIT NAME --- WIDTH --- EXIT CAPACITY --- EXIT CAPACITY FACTOR |
|---|---|

GENERAL NOTES: EXTINGUISHER SELECTION PER 2009 EDITION NFPA 10
1. LARSEN'S FIRE EXTINGUISHER MODEL NUMBER: 0-3216
 TRAVEL DISTANCE TO BE 75' MAX. INSIDE BOX DIM.
2. CABINET TO BE OCCULT SERIES 32"x16"x8" MOUNTED @ 30"A.F.F
 SOLID DOOR SURFACE MOUNTED
 ALUMINUM DOOR
 VERTICAL BLACK LETTERING
3. ALL INTERIOR FINISHES IN A FULLY SPRINKLERED BUILDING SHALL HAVE A FLAME SPREAD CLASSIFICATION PER TABLE 803.5 & 2003 NFPA101, 36.3.3.2 & SPRINKLER REDUCTION NFPA101, 10.2.8.1AS FOLLOWS:
A. IN MERCANTILE OCCUPANCIES, VERTICAL EXITS AND EXIT PASSAGEWAYS SHALL HAVE CLASS B AND ALL OTHER SPACES AND ENCLOSED ROOMS SHALL HAVE CLASS C FINISHES. WALL AND CEILING INTERIOR FINISHES TO BE B OR C.
B. LOCKS ON EXIT DOORS SHALL NOT REQUIRE THE USE OF KEY, TOOL, OR SPECIAL KNOWLEDGE FROM THE INTERIOR OF THE BUILDING.

LEGEND