





711 N. FIELDER RD.
 ARLINGTON, TX 76012
 PH: (817) 635-5696
 FAX: (817) 635-5699

DRAWING ISSUE	DATE
75% SUBMITTAL	02.12.10
95% PERMIT SUBMITTAL - LL REVIEW	02.24.10

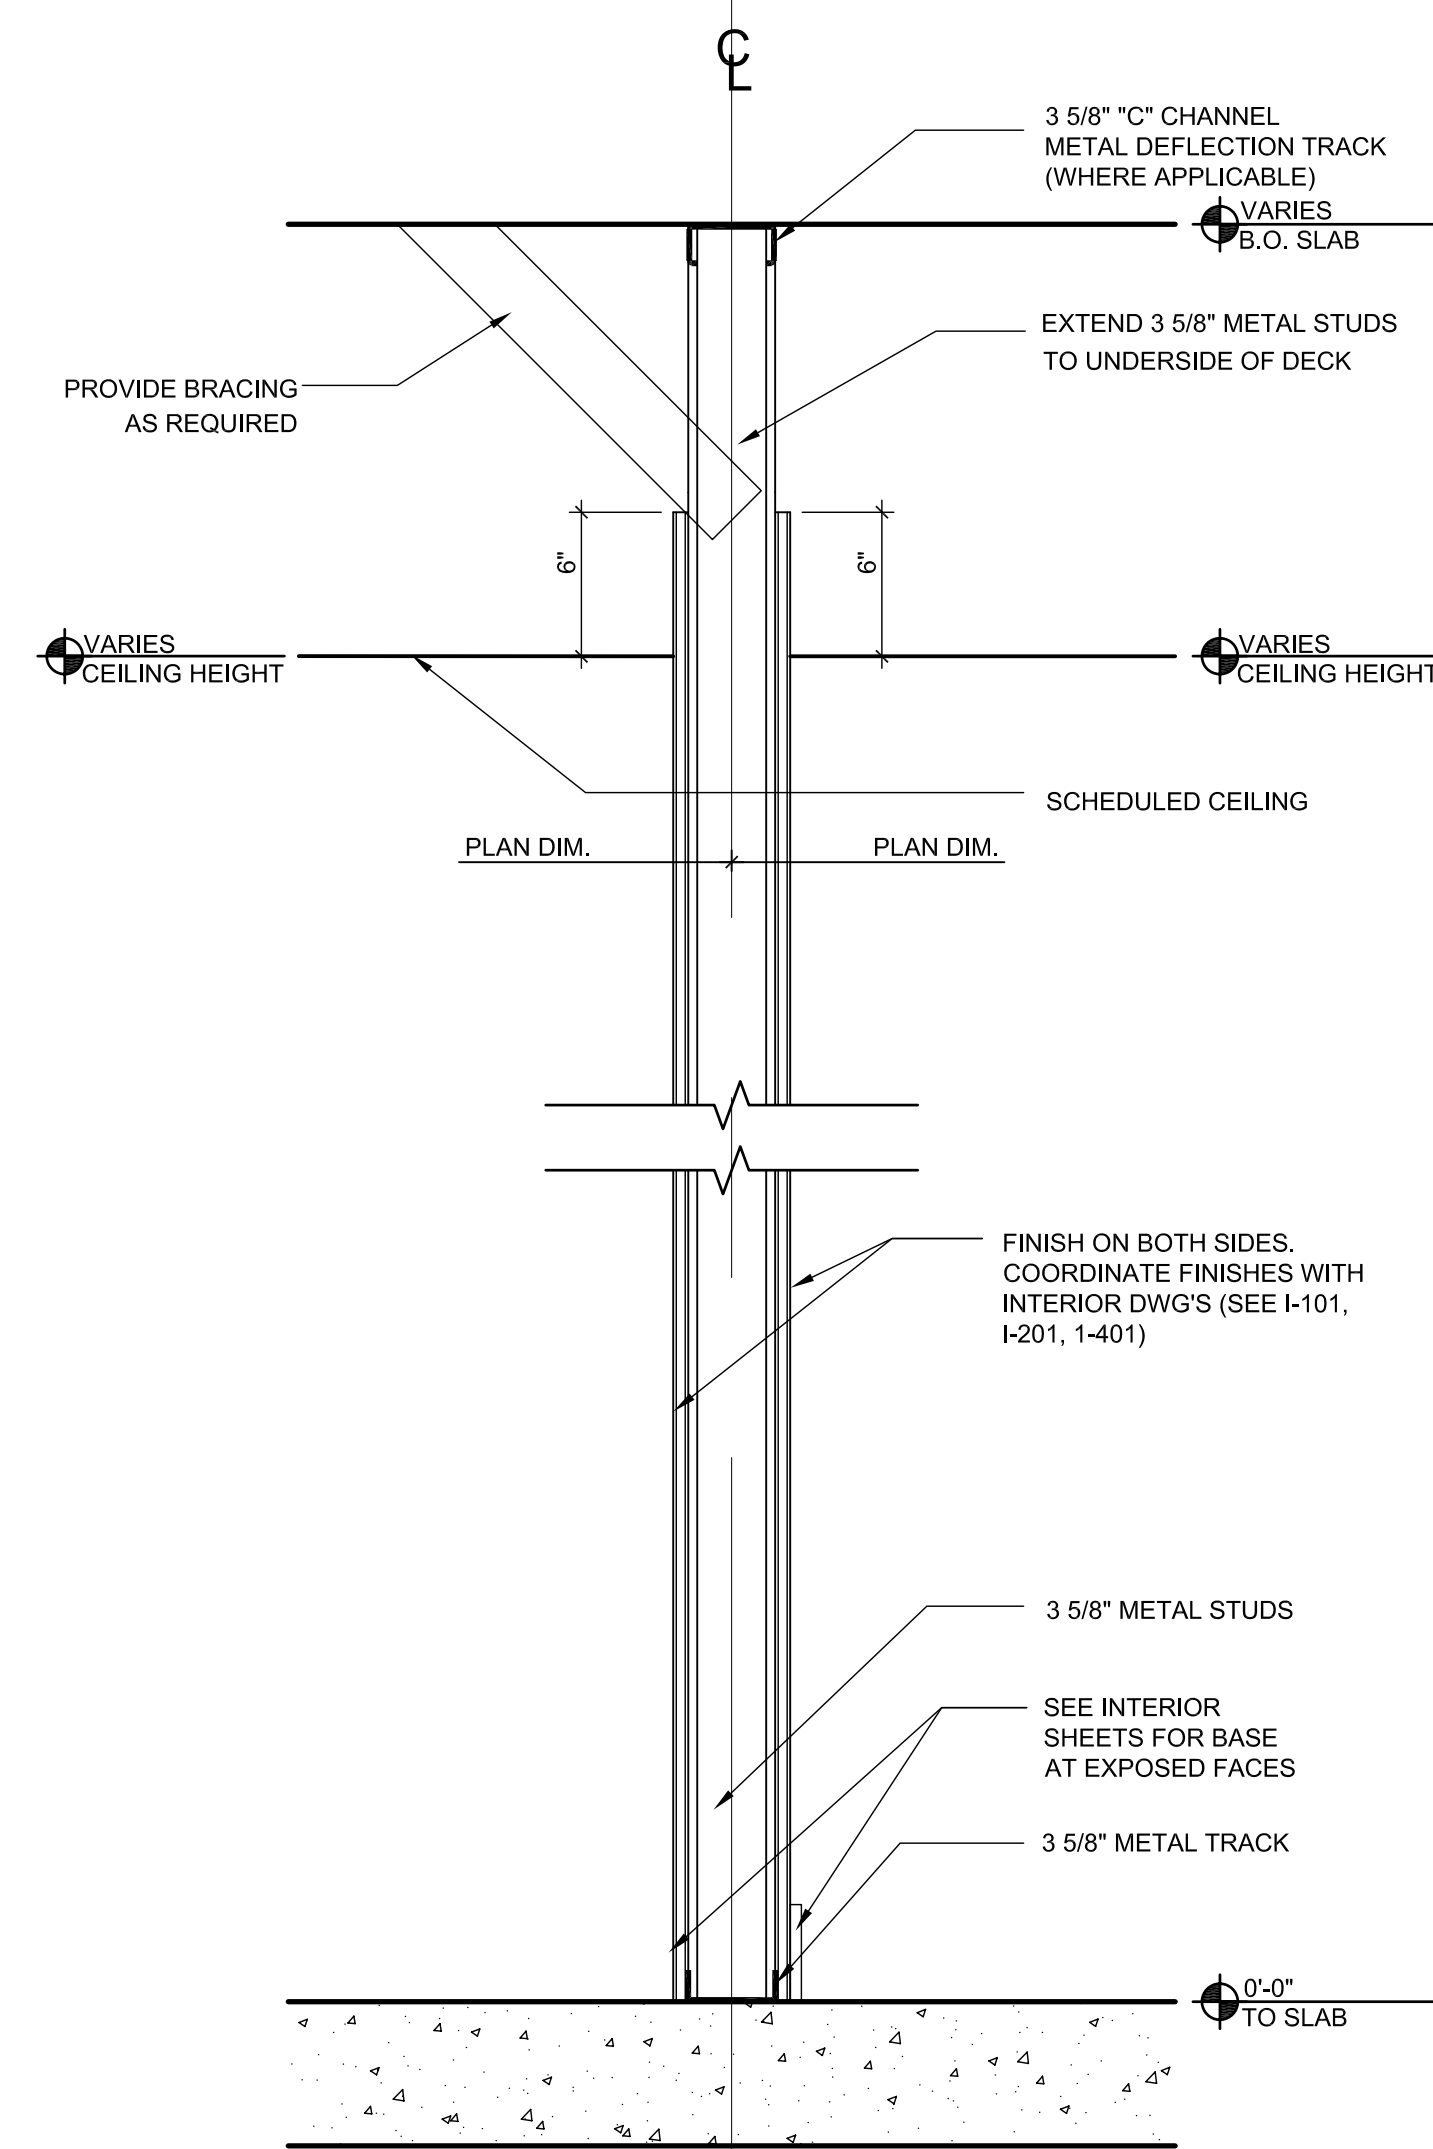

2 NON RATED WALL
 3 5/8" MTL. STUDS TO UNDERSIDE OF CEILING. BRACE AS REQUIRED ABOVE CEILING. CONTRACTOR TO CONFIRM GAUGE AND SPACING. INTERIOR PARTITIONS TO SUPPORT LIVE LOAD OF 15 PSF. IBC1607.5.
 FINISH ON TWO SIDES
 COORDINATE FINISHES WITH INTERIOR DWG'S (SEE I-101, I-201, I-401)

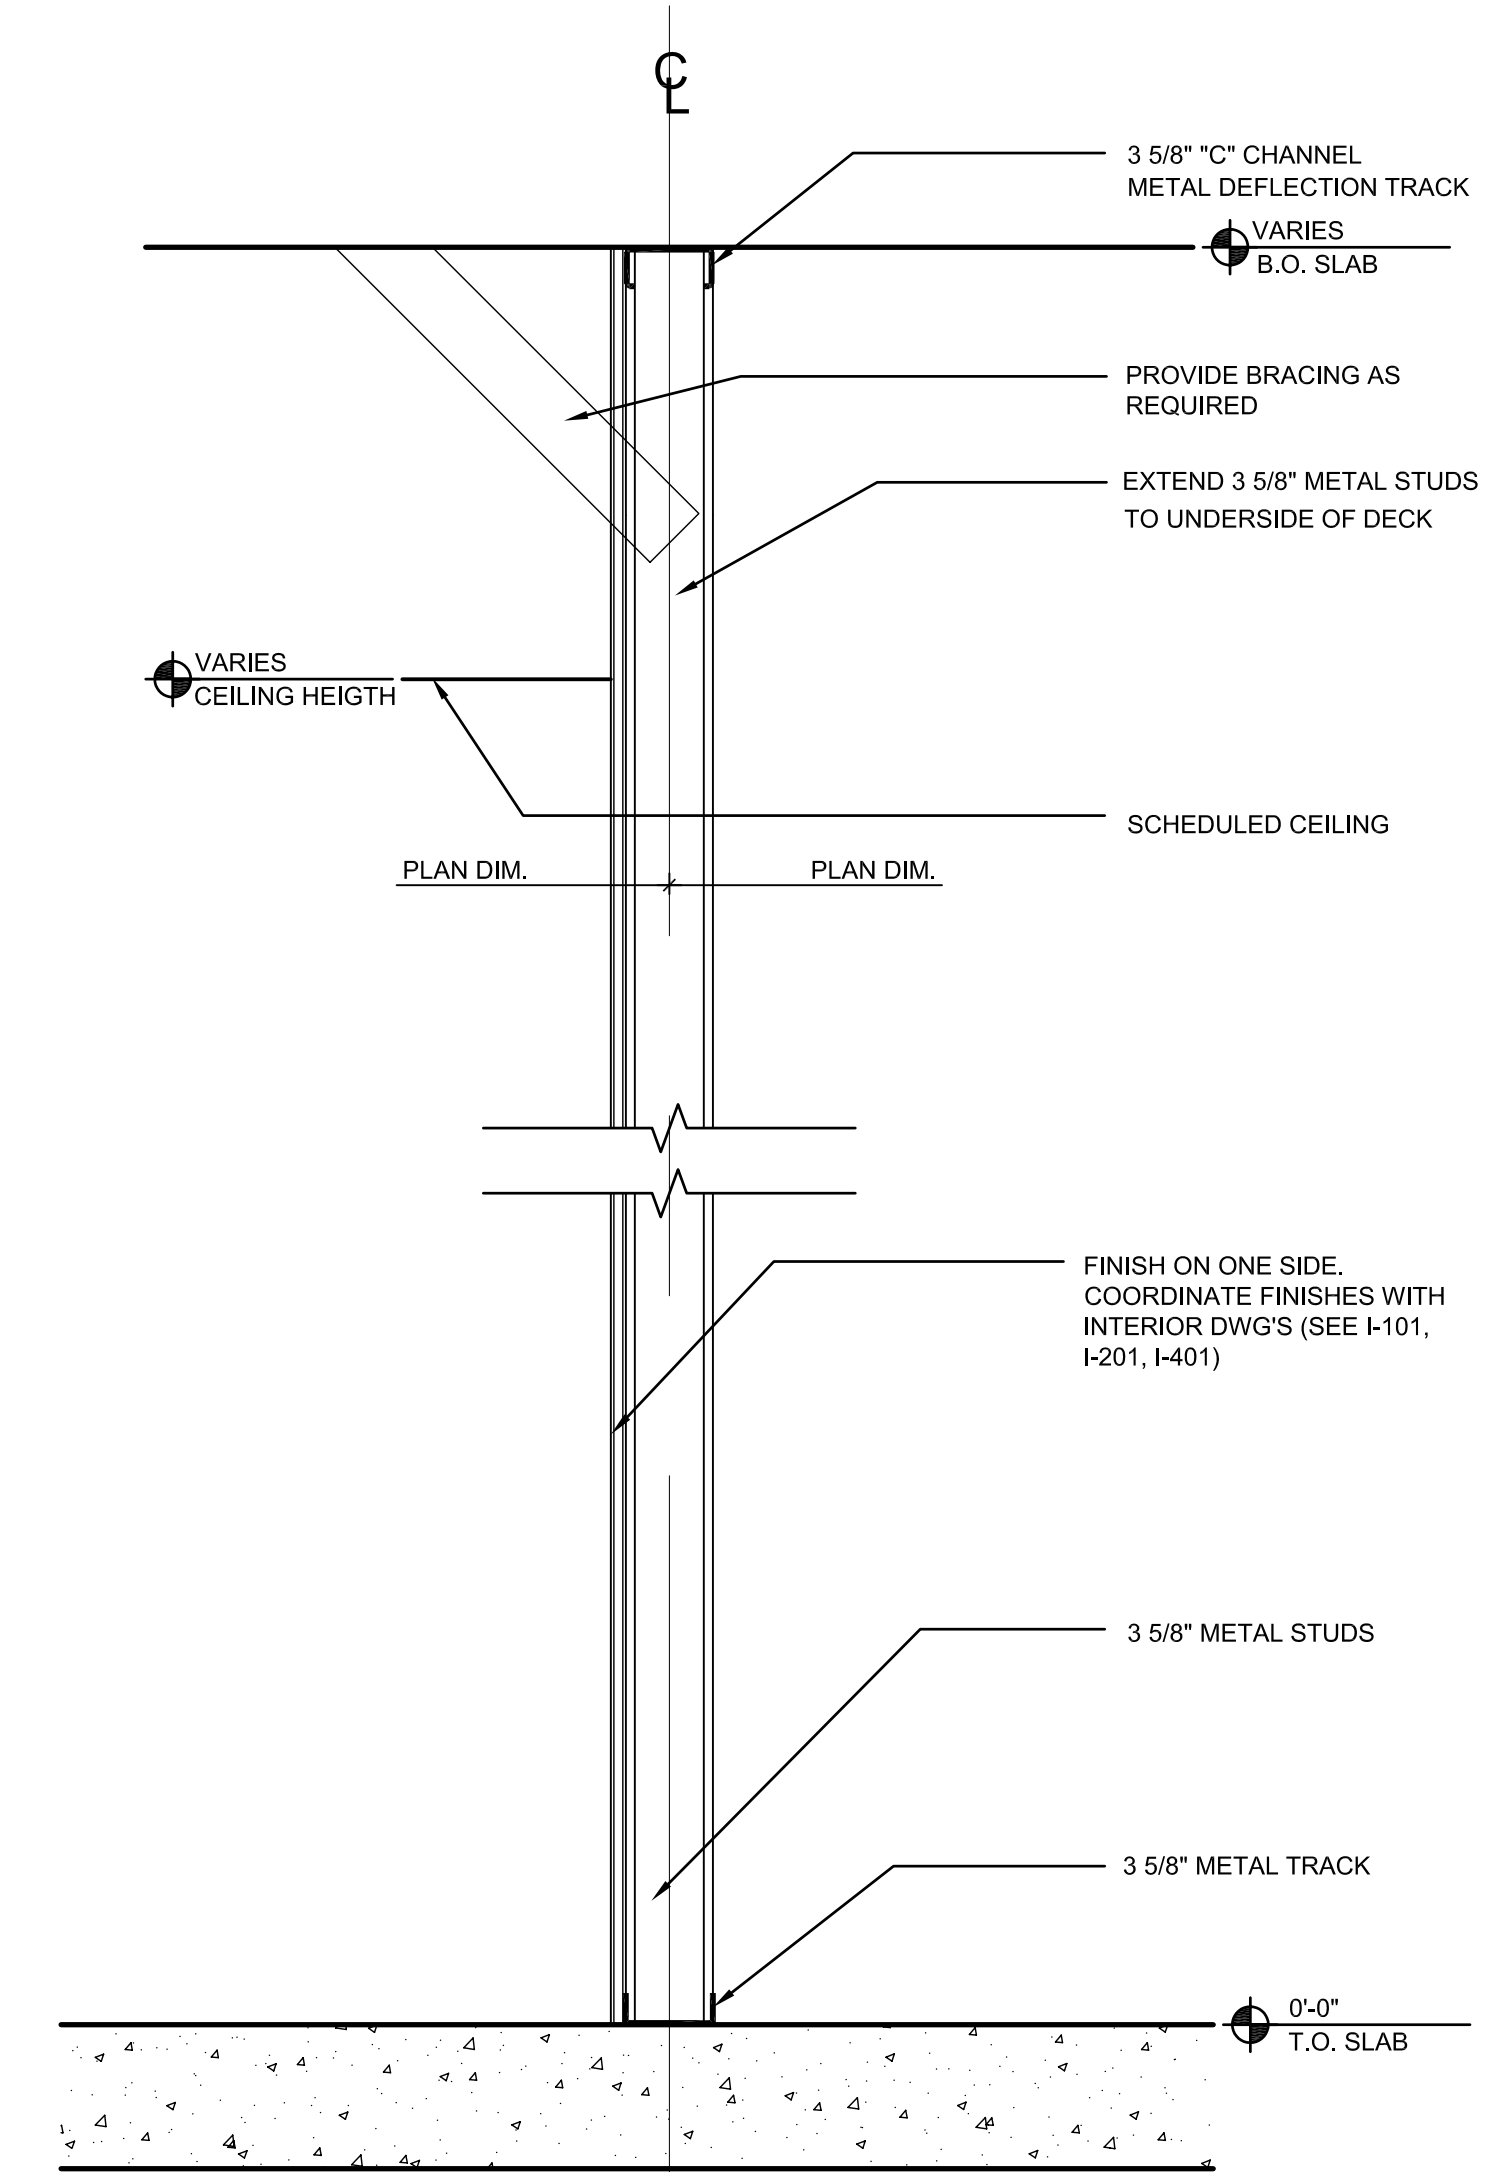

1 NON RATED WALL
 3 5/8" MTL. STUDS TO UNDERSIDE OF CEILING. BRACE AS REQUIRED ABOVE CEILING. CONTRACTOR TO CONFIRM GAUGE AND SPACING. INTERIOR PARTITIONS TO SUPPORT LIVE LOAD OF 15 PSF IBC1607.5.
 FINISH ON ONE SIDE
 COORDINATE FINISHES WITH INTERIOR DWG'S (SEE I-101, I-201, I-401)

WALL TYPE 2 | 2 1/2" = 1'-0" | 2

WALL TYPE 1 | 1 1/2" = 1'-0" | 1

**PRE-SECURITY
 VENDING SHOP**
 Portland International Jetport
 1001 Westbrook Street
 Portland, Maine



THE PARADISE SHOPS

SEAL:

REVIEWED & APPROVED BY: _____
 PROJECT MANAGER INITIALS: T.L.
 DATE: _____

NOTE: THIS DOCUMENT CONTAINS CONFIDENTIAL MATERIAL BELONGING EXCLUSIVELY TO PARADISE SHOPS ARCHITECTURE, LLC. UNAUTHORIZED REPRODUCTION, DISSEMINATION OR DUPLICATION OF ANY OF THE INFORMATION CONTAINED HEREIN MAY RESULT IN LIABILITY APPLICABLE BY LAW. IT IS THE POLICY OF PARADISE SHOPS ARCHITECTURE, LLC TO ENSURE THAT ALL DOCUMENTS ARE APPROVED BY AND FOR THE BENEFIT OF THE CLIENT. WE DO NOT ASSUME ANY RESPONSIBILITY OR LIABILITY FROM ANY PERSON, OR COMPANY, THAT REPRODUCES OR OTHERWISE FILES WITHOUT OBTAINING A RELEASE.

PROJECT NUMBER:
 2780

DRAWING NAME:
**Wall
 Types**

DRAWING NUMBER:
A-321