



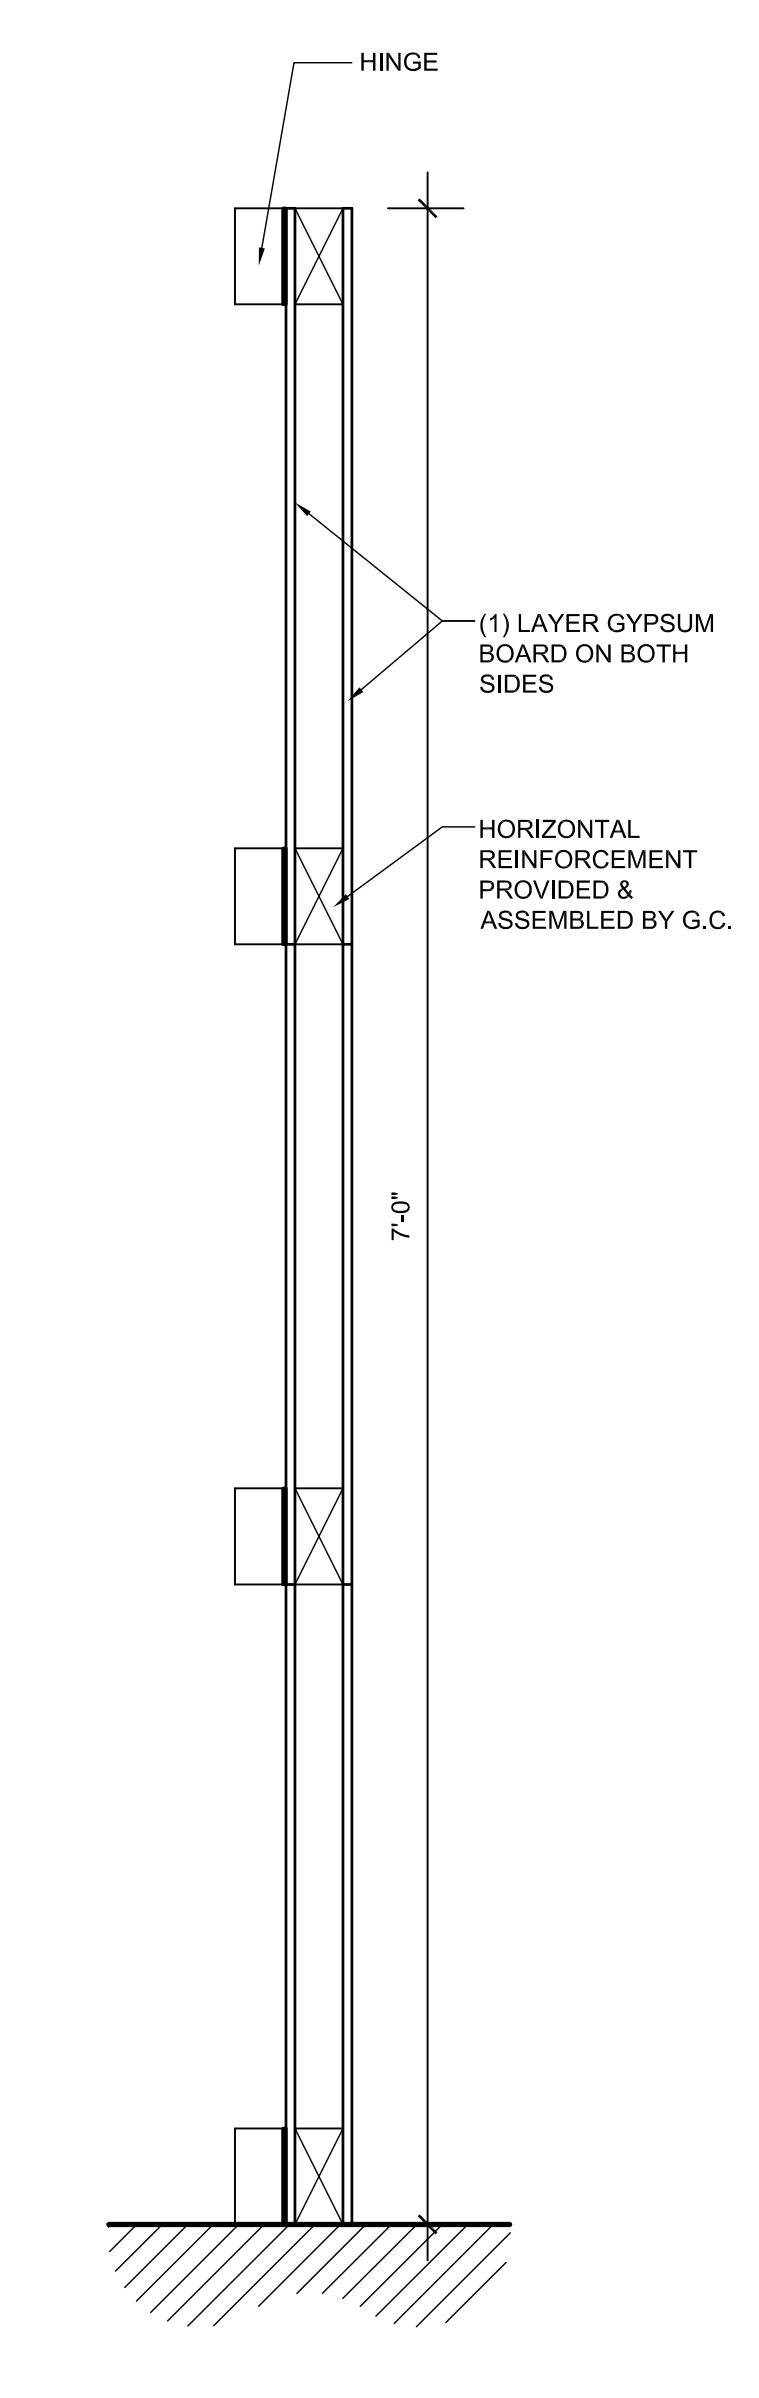

711 N. FIELDER RD.
 ARLINGTON, TX 76012
 PH: (817) 635-5696
 FAX: (817) 635-5699

DRAWING ISSUE	DATE
75% SUBMITTAL	01.28.10
95% AIRPORT REVIEW	02.12.10
SUBMIT FOR PERMIT	02.26.10

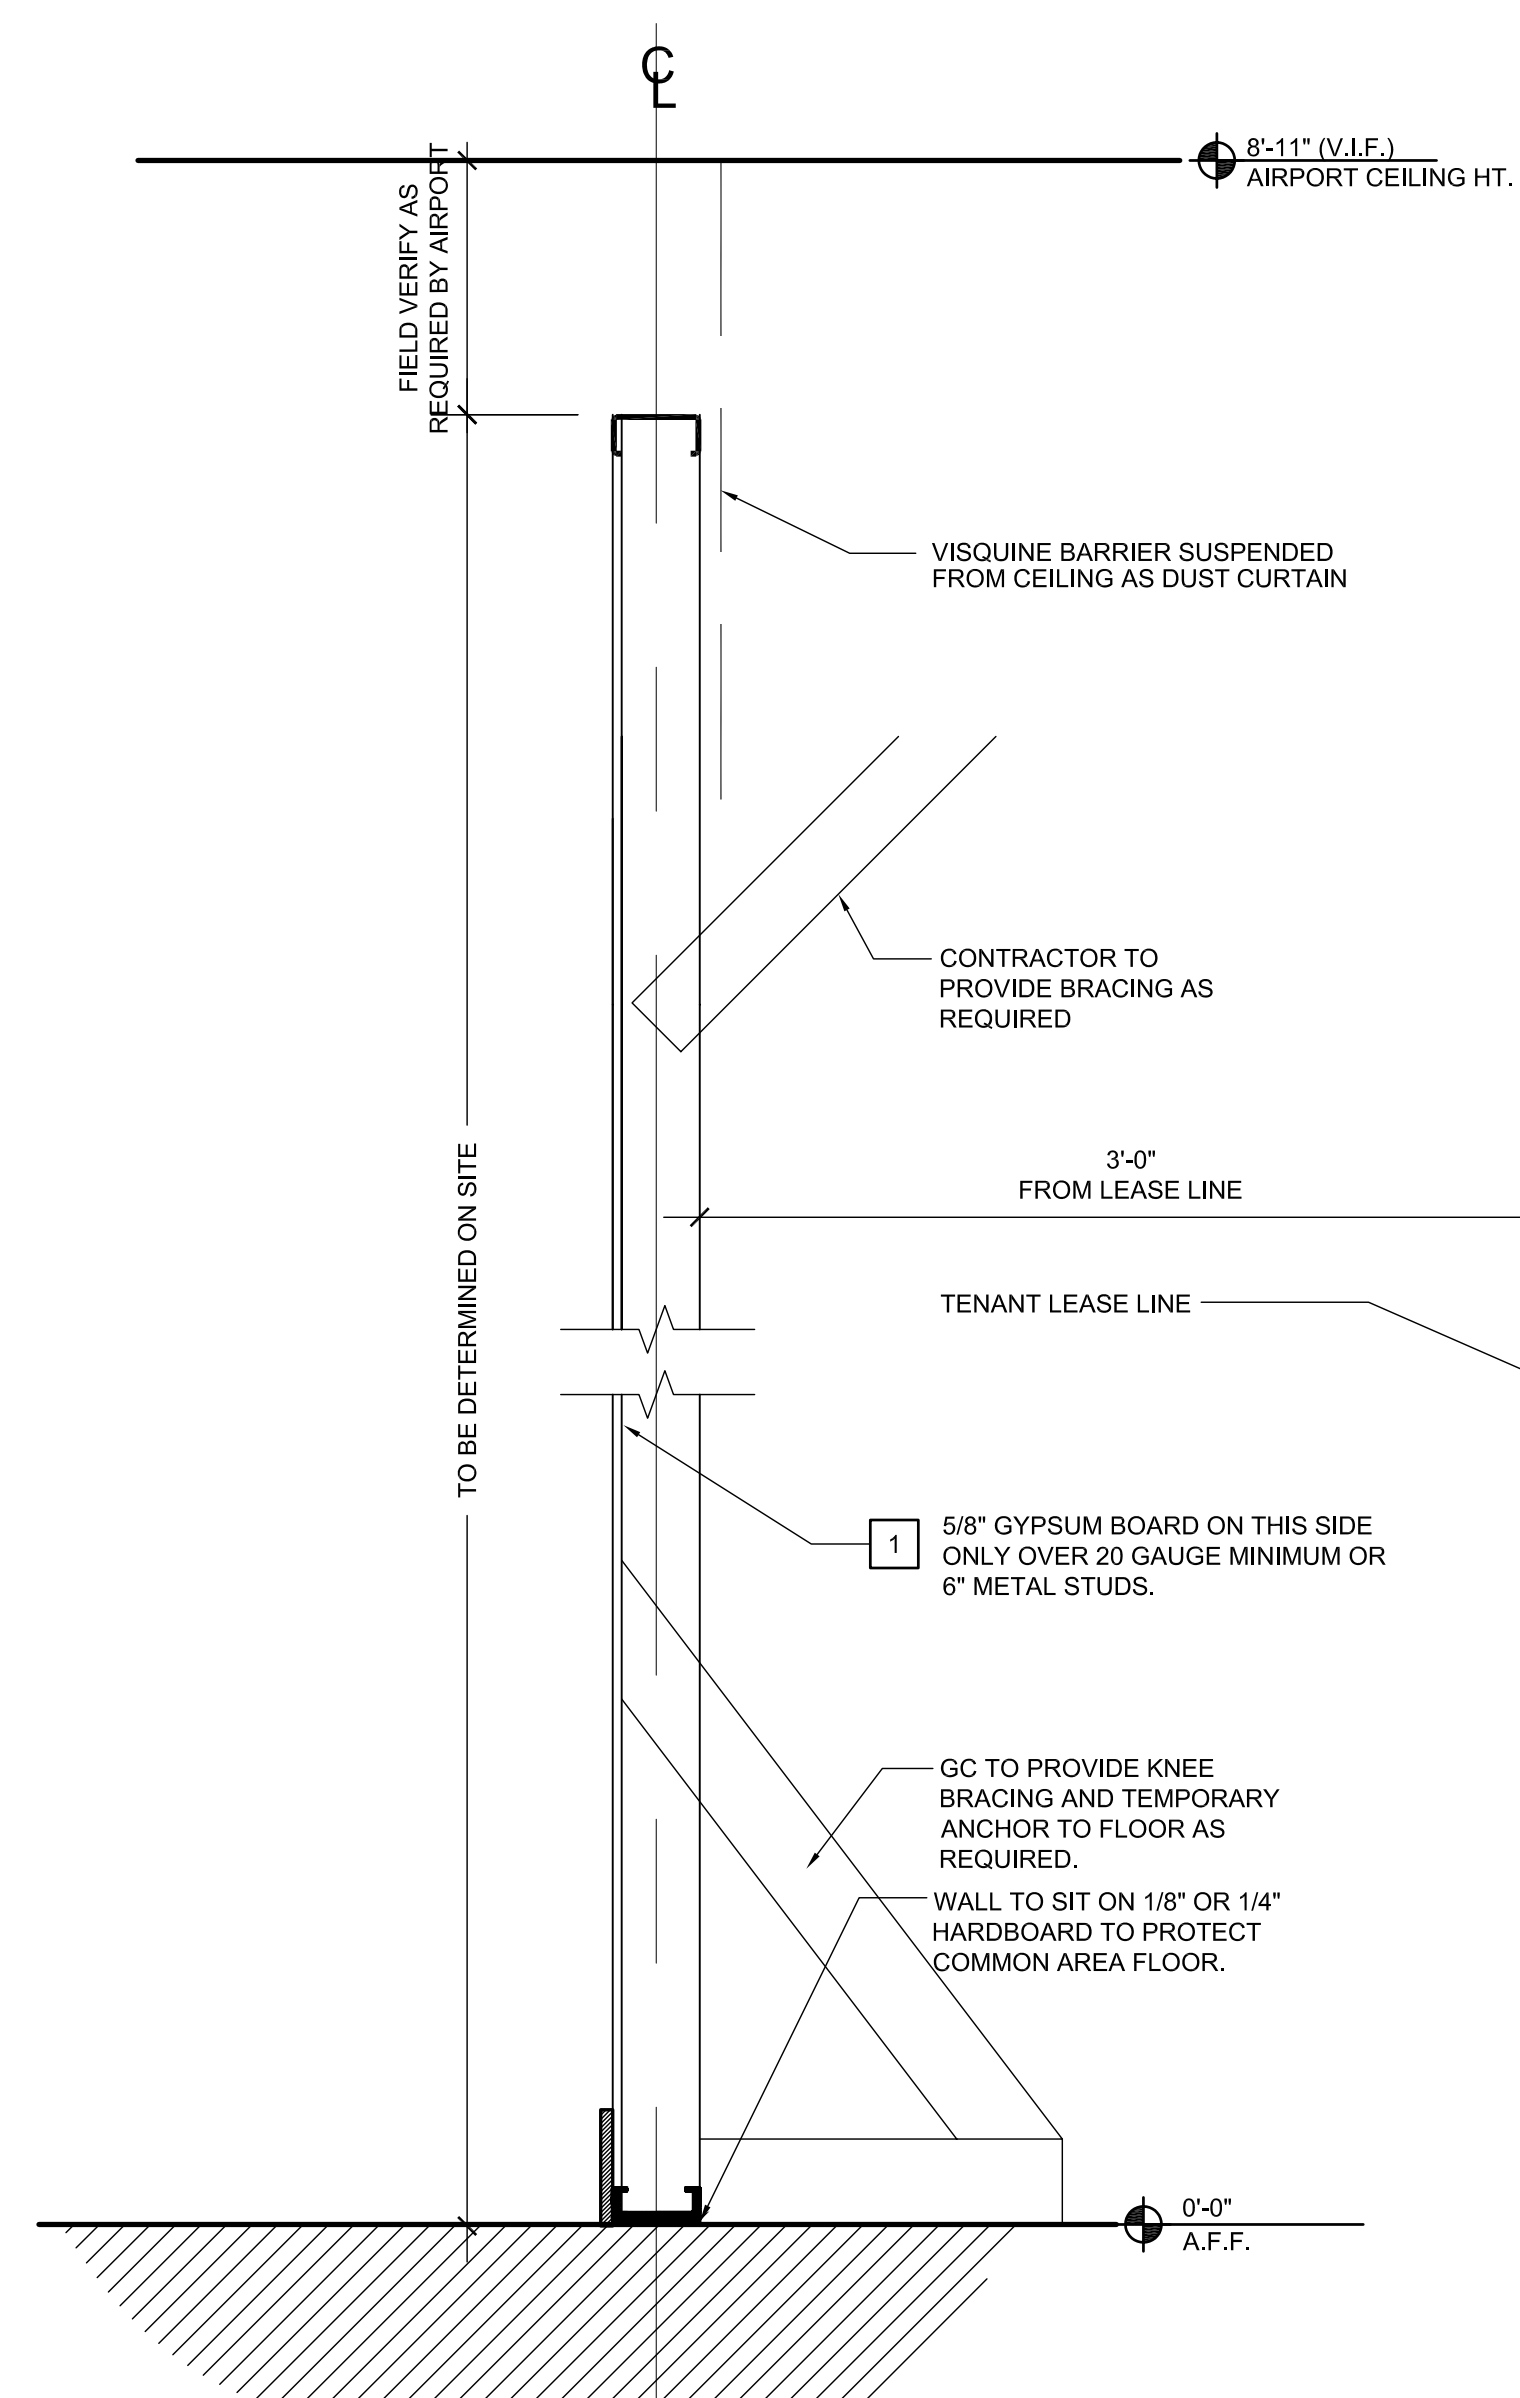

1 NON RATED WALL
 TEMPORARY BARRICADE WALLS TO BE BRACED AS REQUIRED. CONTRACTOR TO CONFIRM GAUGE AND SPACING TO ENSURE PARTITIONS SUPPORT A LIVE LOAD OF 5 PSF.

NOTE:
 1. CONTRACTOR TO PROVIDE ADDITIONAL BRACING IF REQUIRED.
 2. JOINTS AND CORNERS TO BE FINISHED WITH MUD AND TAPE PRIOR PAINTING.

SEAL:
 REVIEWED & APPROVED BY: _____
 PROJECT MANAGER INITIALS: T.L.
 DATE: _____

NOTE: THIS DOCUMENT CONTAINS CONFIDENTIAL MATERIAL BELONGING EXCLUSIVELY TO PARADISE SHOP. ANY DISCLOSURE, REPRODUCTION, OR DUPLICATION OF ANY OF THE INFORMATION CONTAINED HEREIN MAY BE PENALIZED BY LAW. IT IS THE RESPONSIBILITY OF THE USER TO ENSURE THAT ALL DOCUMENTS ARE APPROVED BY AND FORWARDED TO THE ISSUING AGENCY. WE DO NOT ASSUME ANY RESPONSIBILITY OR LIABILITY FROM ANY PERSON, OR COMPANY, THAT REPRODUCES OR TRANSMITS THIS DOCUMENT WITHOUT OUR WRITTEN PERMISSION.

PROJECT NUMBER:
2777

DRAWING NAME:
Barricade Details

DRAWING NUMBER:
A-113

CNBC NEWS
 Portland International Jetport
 1001 Westbrook Street
 Portland, Maine



THE PARADIES SHOPS