





SIGNAGE ELEVATION 1 1/2" = 1'-0" 3

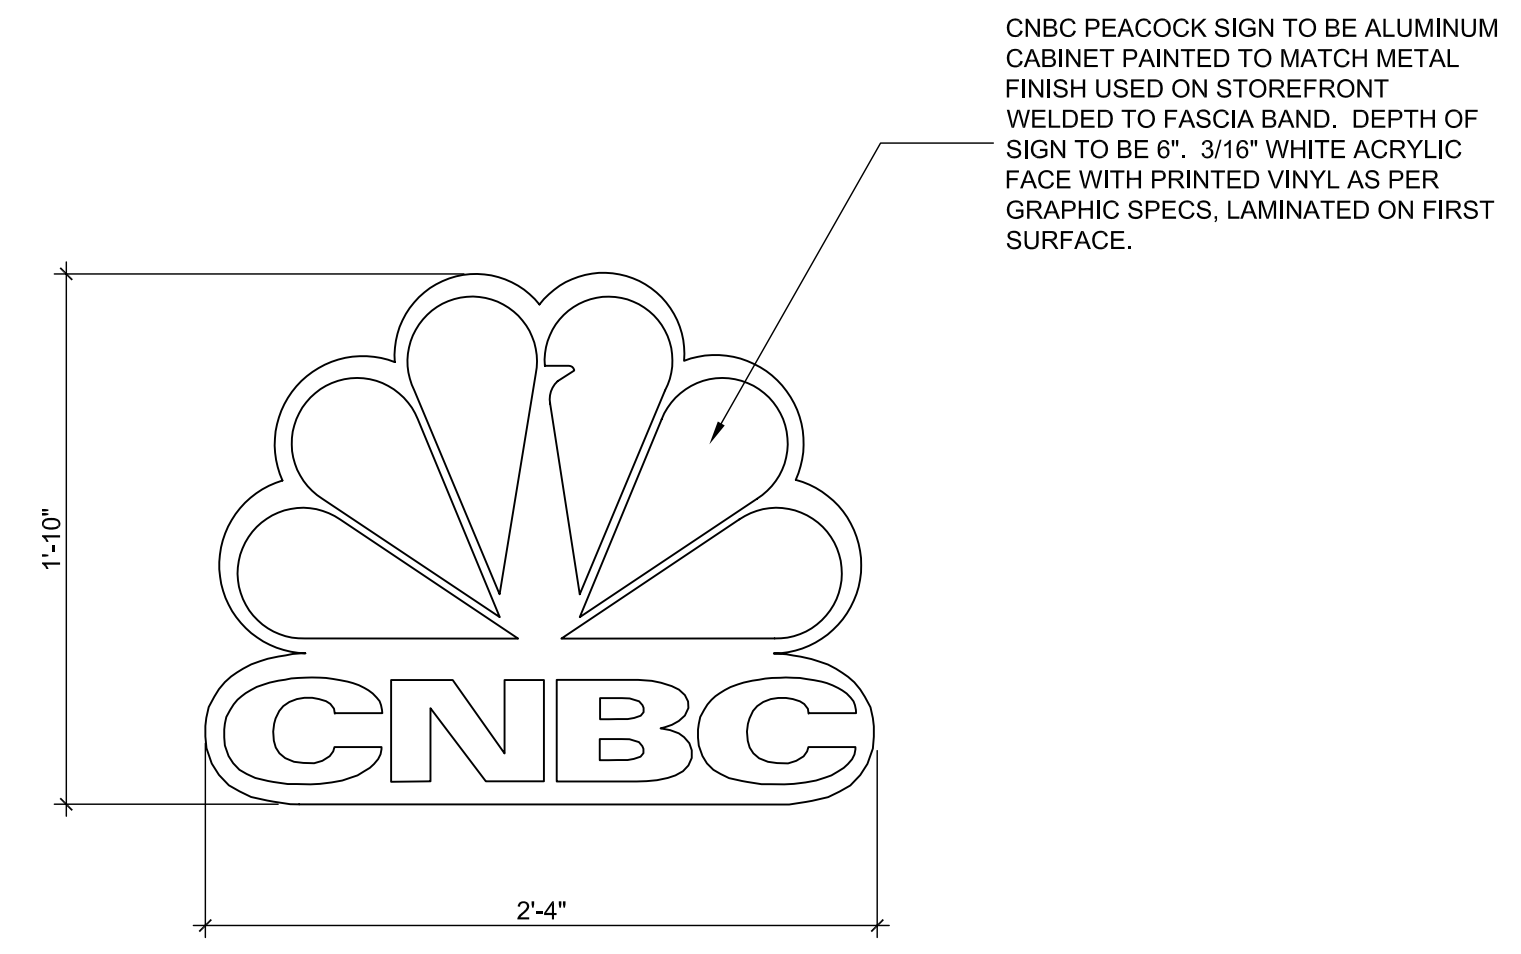

CNBC LOGO ELEVATION AT STORE FRONT 1 1/2" = 1'-0" 2

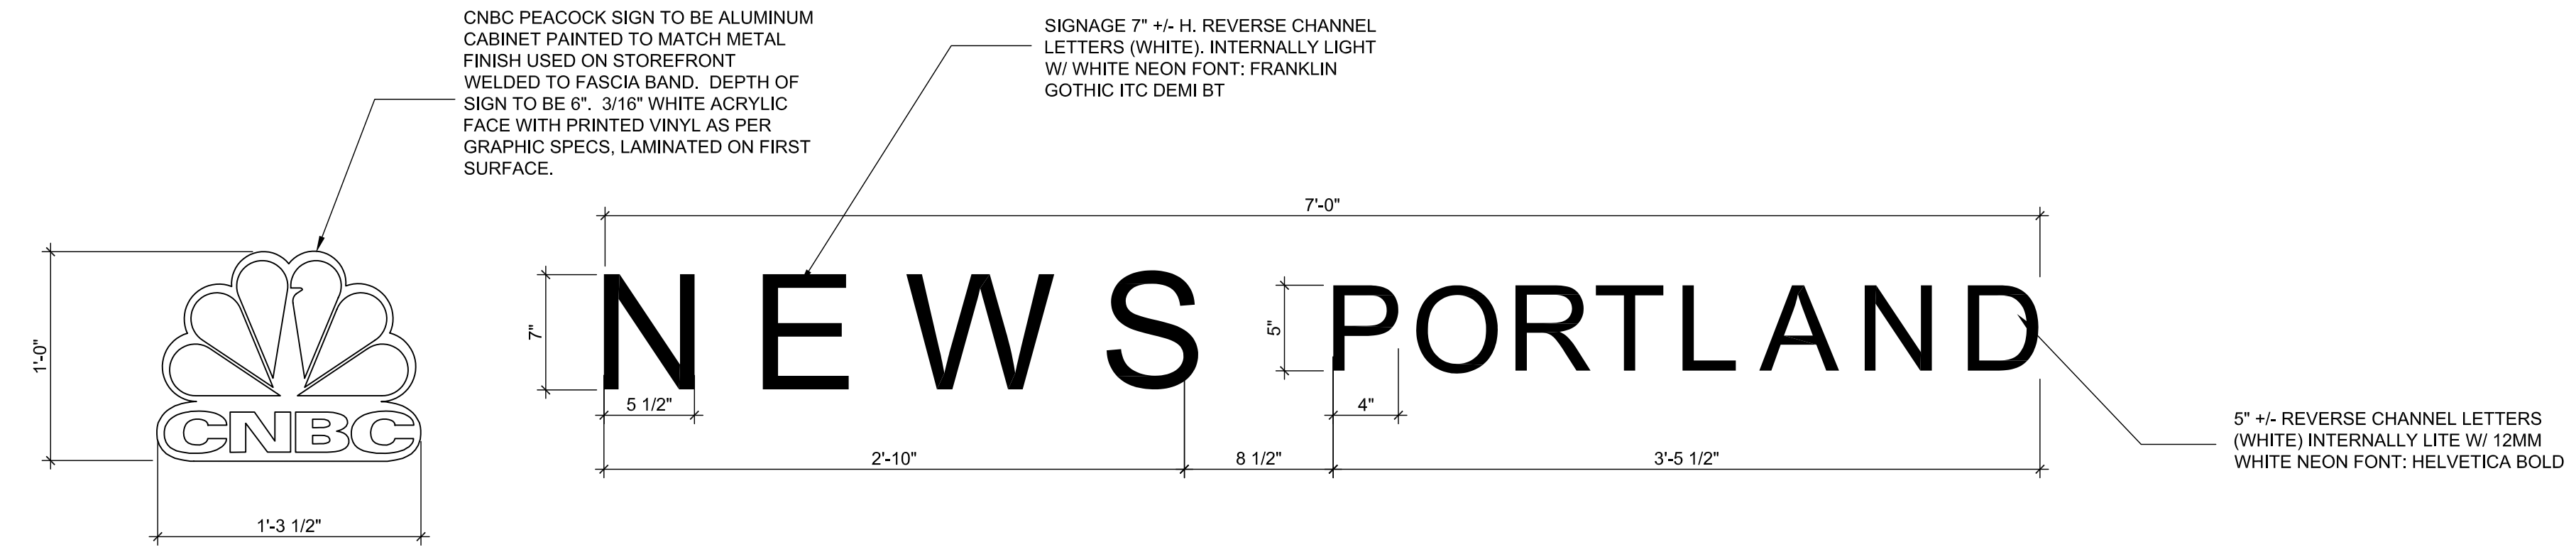

NOTE:
TYPICAL FOR ALL SIGNAGE.
TENANT TO PROVIDE AND INSTALL SIGNAGE.

SIGNAGE ELEVATION 1 1/2" = 1'-0" 1



711 N. FIELDER RD.
ARLINGTON, TX 76012
PH: (817) 635-5696
FAX: (817) 635-5699

DRAWING ISSUE	DATE
75% SUBMITTAL	01.28.10
95% AIRPORT REVIEW	02.12.10
SUBMIT FOR PERMIT	02.26.10

CNBC NEWS
Portland International Jetport
1001 Westbrook Street
Portland, Maine



THE PARADISE SHOPS

SEAL:
REVIEWED & APPROVED BY: _____
PROJECT MANAGER INITIALS: T.L.
DATE: _____

NOTE:
THIS DOCUMENT CONTAINS CONFIDENTIAL MATERIAL BELONGING EXCLUSIVELY TO PARADISE SHOP TEAM ARCHITECTURE, LLC. UNAUTHORIZED DISCLOSURE, OBSERVATION, OR DUPLICATION OF ANY OF THE INFORMATION CONTAINED HEREIN MAY RESULT IN LIABILITY APPLICABLE BY LAW. IT IS THE RESPONSIBILITY OF THE OWNER AND SELECTED BY OWNER TO ACT ON HIS BEHALF TO ENSURE THAT ALL DOCUMENTS ARE APPROVED BY AND FORWARDED BY THE RELEVANT GOVERNMENT. WE DO NOT ASSUME ANY RESPONSIBILITY OR LIABILITY FROM ANY PERSON, OR COMPANY, THAT REPRODUCES OR COMPUTES FILES WITHOUT OBTAINING A RELEASE.

PROJECT NUMBER:
2777

DRAWING NAME:
Signage Elevations

DRAWING NUMBER:
I-203