





711 N. FIELDER RD.  
ARLINGTON, TX 76012  
PH: (817) 635-5696  
FAX: (817) 635-5699

DRAWING ISSUE	DATE
75% SUBMITTAL	01.28.10
85% AIRPORT REVIEW	02.12.10
SUBMIT FOR PERMIT	02.26.10

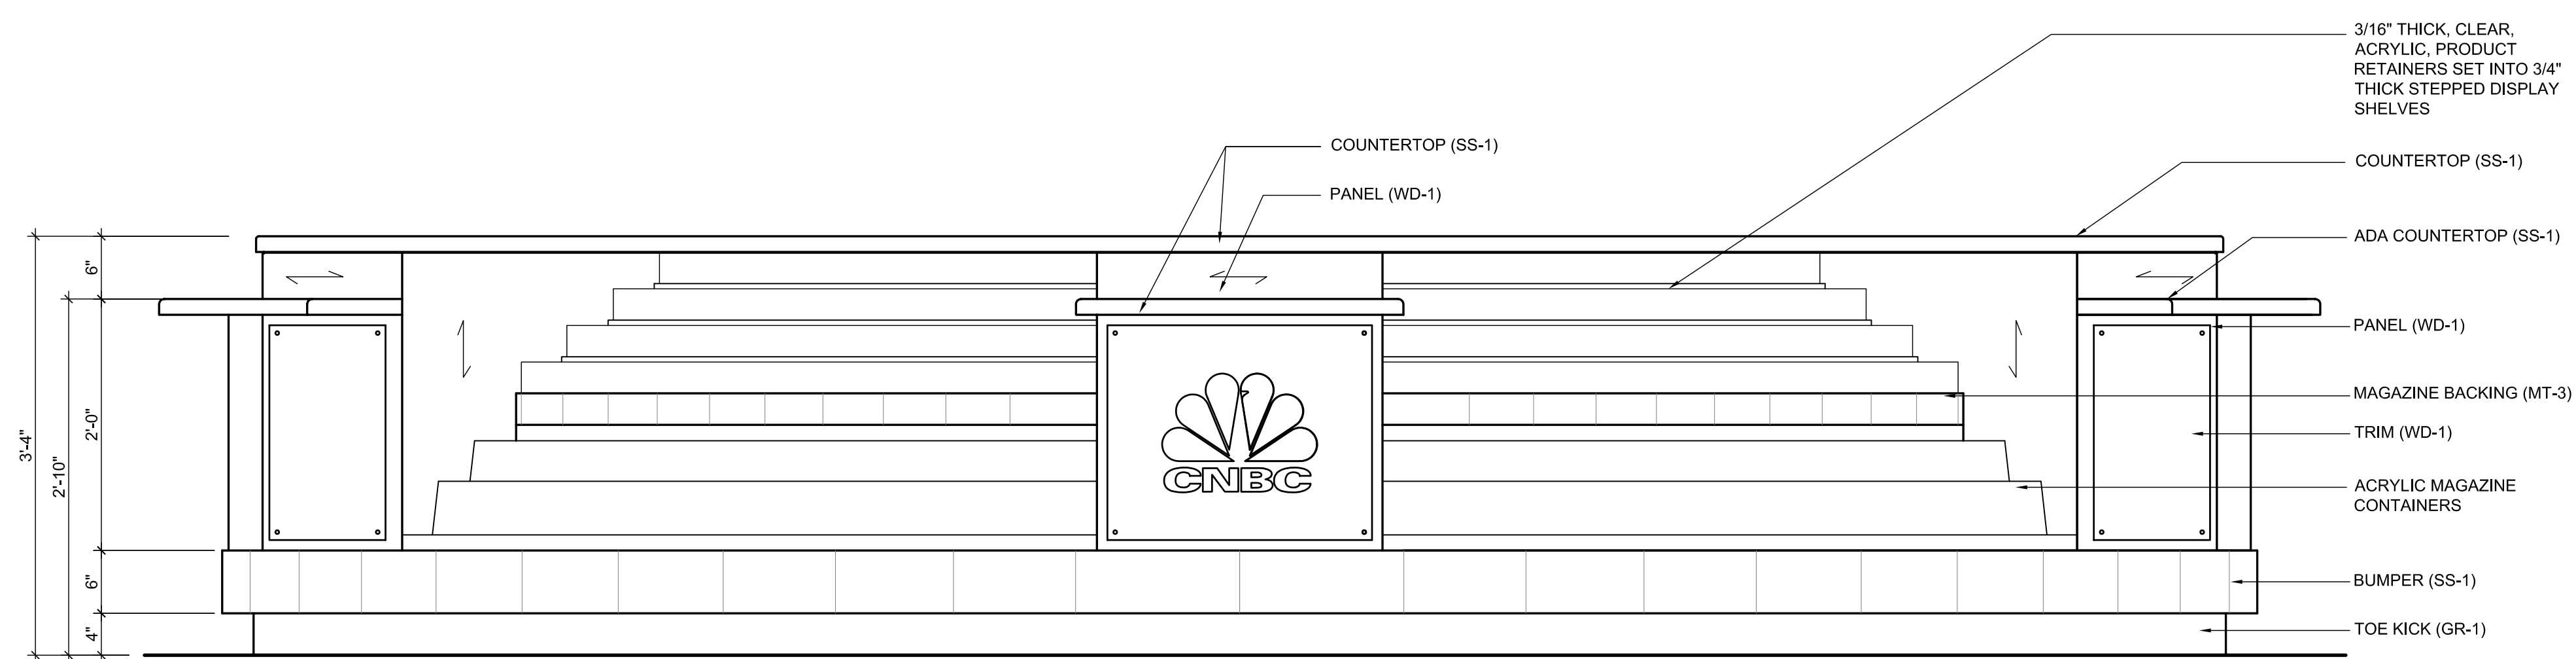

ELEVATION - FRONT OF CASHWRAP 1" = 1'-0" 2

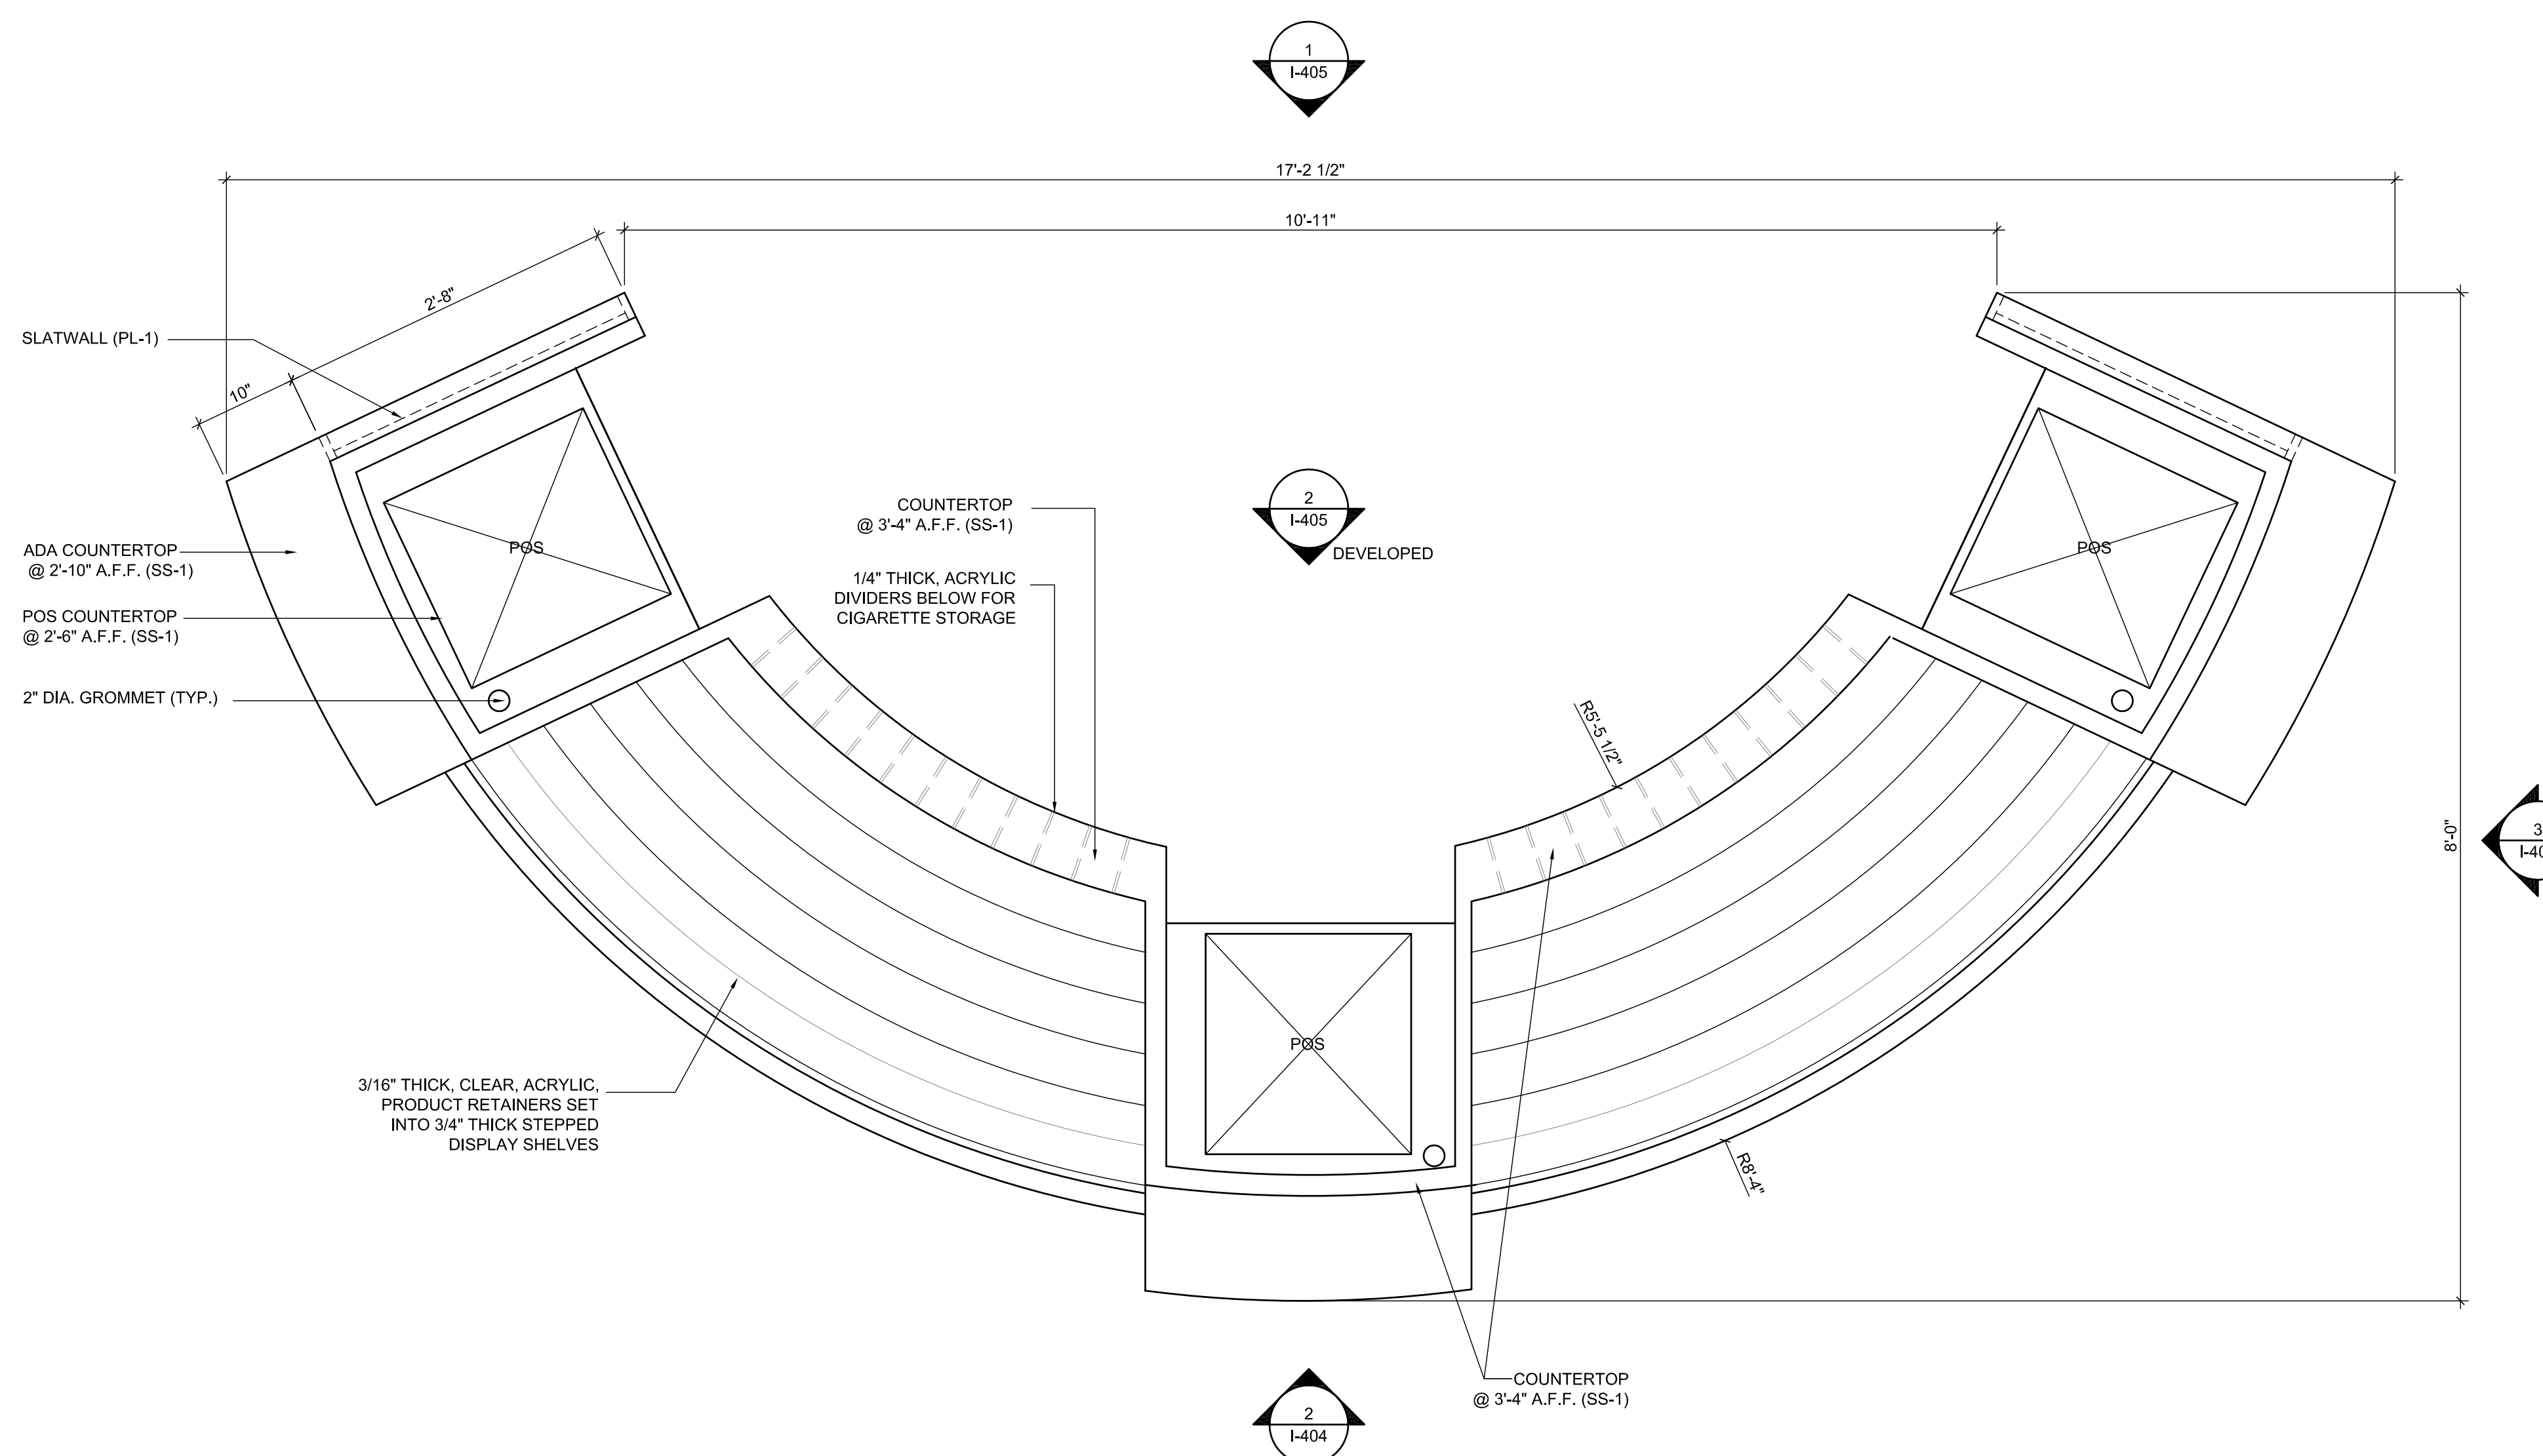

NOTE:  
THESE DRAWINGS ARE SOLELY FOR EXPRESSING DESIGN INTENT AND ARE NOT TO BE USED FOR ACTUAL FABRICATION. CONTRACTOR IS REQUIRED TO PROVIDE SHOP DRAWINGS FOR WRITTEN APPROVAL PRIOR TO FABRICATION.

NOTE:  
ALL RADIAL DIMENSIONS TO BE CONFIRMED BY MILLWORK SUB-CONTRACTOR

NOTE:  
PROVIDE SHOP DRAWINGS FOR APPROVAL PRIOR TO FABRICATION. COORDINATE ALL WORK WITH ELECTRICAL SUB-CONTRACTOR. VERIFY SIZES AND PLACEMENT OF ALL EQUIPMENT WITH OWNER PRIOR TO FABRICATION. BLACK MELAMINE TO CASHWRAP INTERIOR UNLESS NOTED OTHERWISE.

ELEVATION - FRONT OF CASHWRAP 1" = 1'-0" 1

**CNBC NEWS**  
Portland International Jetport  
1001 Westbrook Street  
Portland, Maine



SEAL:  
REVIEWED & APPROVED BY: \_\_\_\_\_  
PROJECT MANAGER INITIALS: T.L.  
DATE: \_\_\_\_\_

NOTE:  
THIS DOCUMENT CONTAINS CONFIDENTIAL MATERIAL BELONGING EXCLUSIVELY TO PARADISE SHOP ARCHITECTURE, LLC. UNAUTHORIZED DISCLOSURE, REPRODUCTION OR DUPLICATION OF ANY OF THE INFORMATION CONTAINED HEREIN MAY RESULT IN LIABILITY APPLICABLE BY LAW. IT IS THE RESPONSIBILITY OF THE USER TO ENSURE THAT ALL DOCUMENTS ARE APPROVED BY AND FORWARDED BY THE ISSUING AGENCY. WE DO NOT ASSUME ANY RESPONSIBILITY OR LIABILITY FROM ANY PERSON, OR COMPANY, THAT REPRODUCES OR TRANSMITS THIS DOCUMENT WITHOUT OUR WRITTEN PERMISSION.

PROJECT NUMBER:  
**2777**

DRAWING NAME:  
**Cashwrap  
Plan &  
Elevations**

DRAWING NUMBER:  
**I-404**