


D1

SECOND LEVEL FACILITY PLAN


1" = 60'

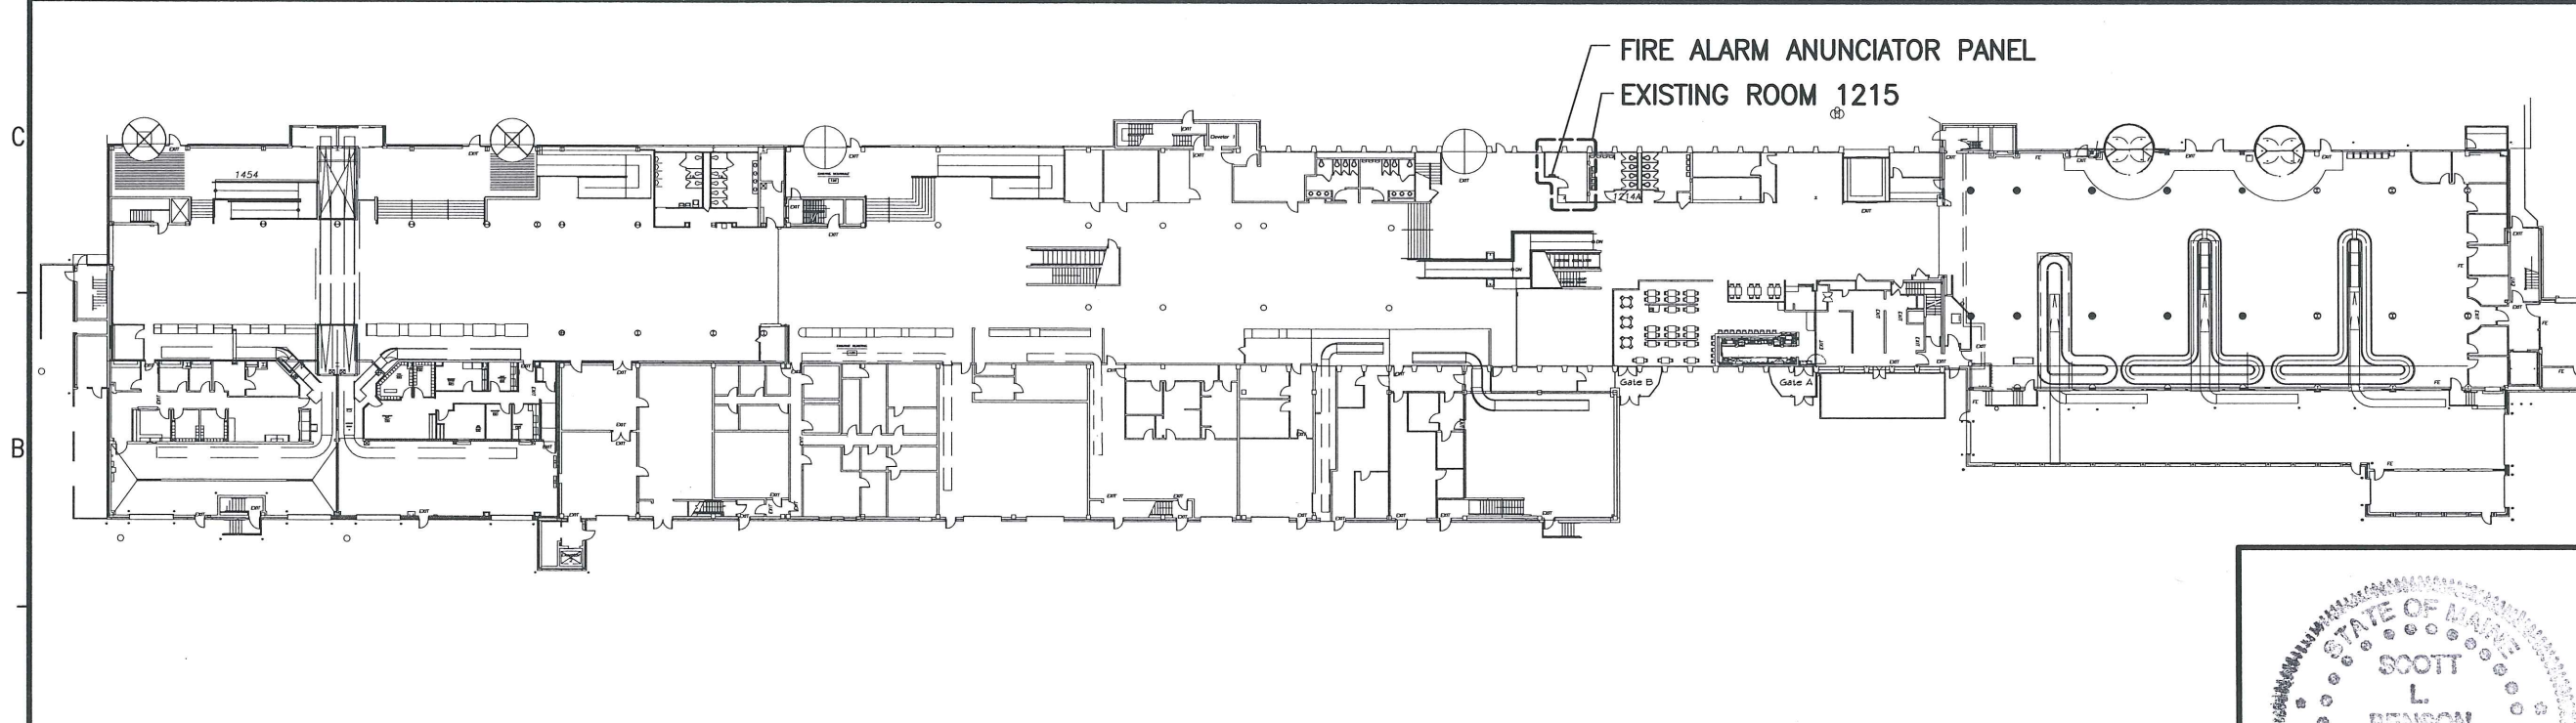

A1

FIRST LEVEL FACILITY PLAN

1" = 60'

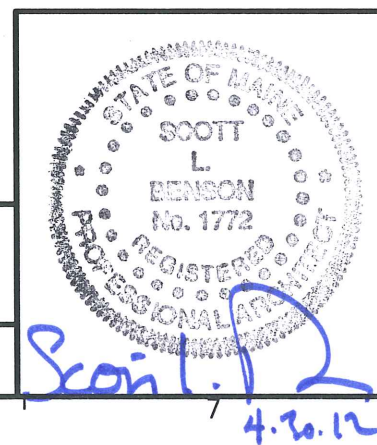

ARCHITECTURE  
ENGINEERING  
PLANNING  
INTERIOR DESIGN  
COMMISSIONING

**SMRT**

144 Fore Street/P.O. Box 618  
Portland, Maine 04104  
tel. (207) 772-3846  
fax. (207) 772-1070  
www.smrtinc.com

**PORTLAND INTERNATIONAL JETPORT  
EXIT CORRIDOR**  
PORTLAND, MAINE

ISSUED FOR  
**PERMITTING, PRICING & CONSTRUCTION**  
4-27-12

CURRENT ISSUE STATUS:

REV	DESCRIPTION	DATE
0	PERMITTING, PRICING & CONSTRUCTION	4-27-12

SCALE: AS NOTED

PROJECT MANAGER: SLB

JC/DRAWN BY: MLE

A/E OF RECORD: SLB

CAD FILE: A-001-12040

PROJECT NO: 12040

DATE: 4-27-12

SHEET TITLE:  
**FACILITY PLANS**

SHEET No. **A-001**  
© COPYRIGHT 2009 SMRT INC.

