DEMOLITION OF THE GENERAL AVIATION TERMINAL (GAT) AT THE PORTLAND INTERNATIONAL JETPORT

CODE COMPLIANCE

1.0 PRINCIPLE CODES, STANDARDS, AND REVIEW

FIRE:

NFPA INCLUDING 101 LIFE SAFETY CODE, 2009 EDITION STATE FIRE MARSHAL'S OFFICE, RICHARD McCARTHY PHONE: (207)624-8744 FAX: (207)626-3886

Captain Chris Pirone
PHONE: (207)874-8405 FAX: (207)874-8400

FHONE. (201)614-6403 FAX

IBC BUILDING CODE, 2009 EDITION
PORTLAND CODE ENFORCEMENT OFFICER,
Tammy Munson
PHONE: (207)874-8706

ACCESSIBILITY


MECHANICAL: ASHRAE 62.1 2007

PLUMBING


AUTOMATIC SPRINKLER SYSTEM

ENERGY

ELECTRICA

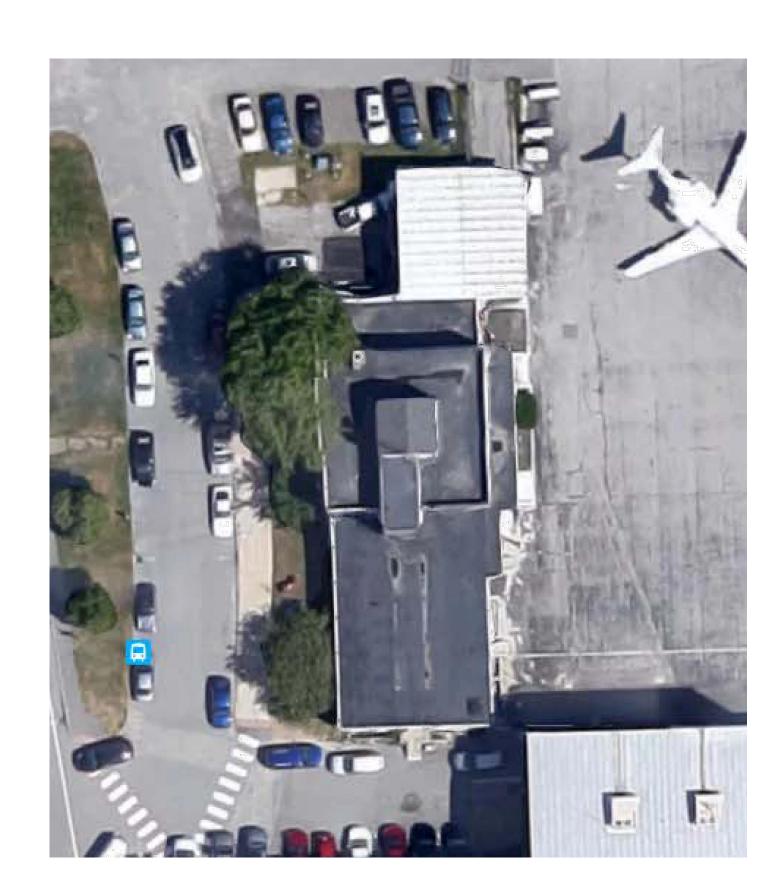



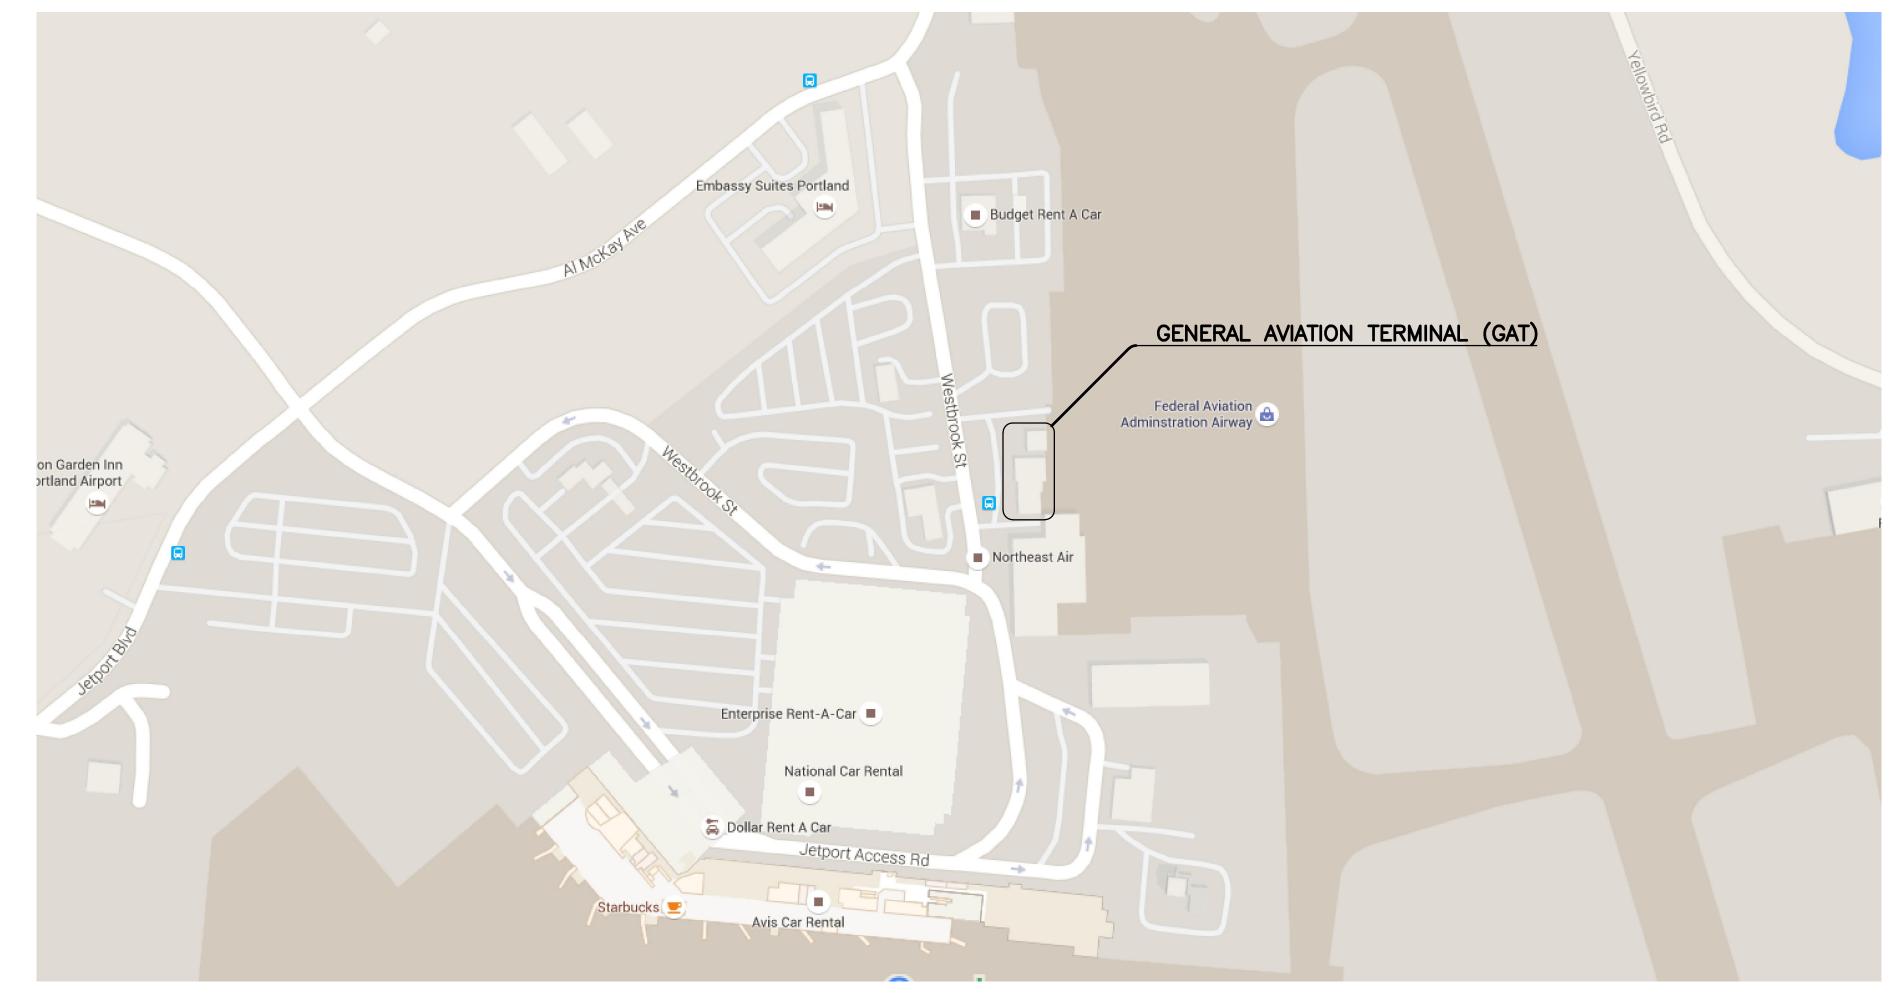

SITE LOCATION OF THE GAT

DRAWING LIST

Γ-1 TITLE SHEET

A-1 PHASED DEMOLITION OVERVIEW

A-2 PHASE I DRAWINGS

ISSUED FOR CONSTRUCTION 10/2015

General Notes



1001 Westbrook ST Portland, ME 04102 207-874-8877

Project Name and Address

DEMOLITION OF THE GAT AT THE PORTLAND INTERNATIONAL JETPORT

TITLE SHEET

Project Number:

1503

Date:
Issued For Construction 10/2015

Scale:
Reference Individual Drawings