
GENERAL REMOVALS NOTES:


- 1. "REMOVE" MEANS TO REMOVE AND DISPOSE OF ITEMS.
- 2. CONTRACTOR SHALL BE RESPONSIBLE, AND SHALL PAY FOR, PROPER DISPOSAL OF ALL DEMOLITION & CONSTRUCTION DEBRIS.
- 3. DEMOLITION THAT HINDERS NORMAL JETPORT AND/OR PARKING OPERATIONS (INCLUDING, BUT NOT LIMITED TO CONSTRUCTION OF BARRICADE WALLS) MAY BE REQUIRED TO BE PERFORMED AT NIGHT. COORDINATE WITH OWNER.
- 4. ALL ELECTRICAL, MECHANICAL & WATER SHUTOFF WORK SHALL BE PERFORMED BY OWNER. COORDINATE ALL ASSOCIATED DEMOLITION & REMOVALS WITH OWNER.
- 5. THE CONTRACTOR SHALL IMPLEMENT "BEST MANAGEMENT" PRACTICES TO PREVENT DEBRIS FROM MIGRATING ONTO THE AIRFIELD. THE CONTRACTOR SHALL CLEAN CONSTRUCTION DEBRIS FROM THE SITE ON A REGULAR BASIS. DUMPSTERS AND OTHER DEBRIS-CARRYING CONTAINERS SHALL BE FULLY COVERED EACH NIGHT, AND TAKE ALL OTHER PRECAUTIONS IN ORDER TO KEEP DEBRIS FROM MIGRATING ONTO THE AIRFIELD.
- 6. THE CONTRACTOR SHALL BE RESPONSIBLE TO PROVIDE PEDESTRIAN BARRICADES AND/ OR FENCING AROUND ACTIVE WORK ZONES TO PROHIBIT THE TRESPASS OF PEDESTRIANS INTO THE WORK ZONE (REFERENCE "REMOVAL KEY NOTES"# 11 FOR ADDITIONAL REQUIREMENTS.
- RESERVED

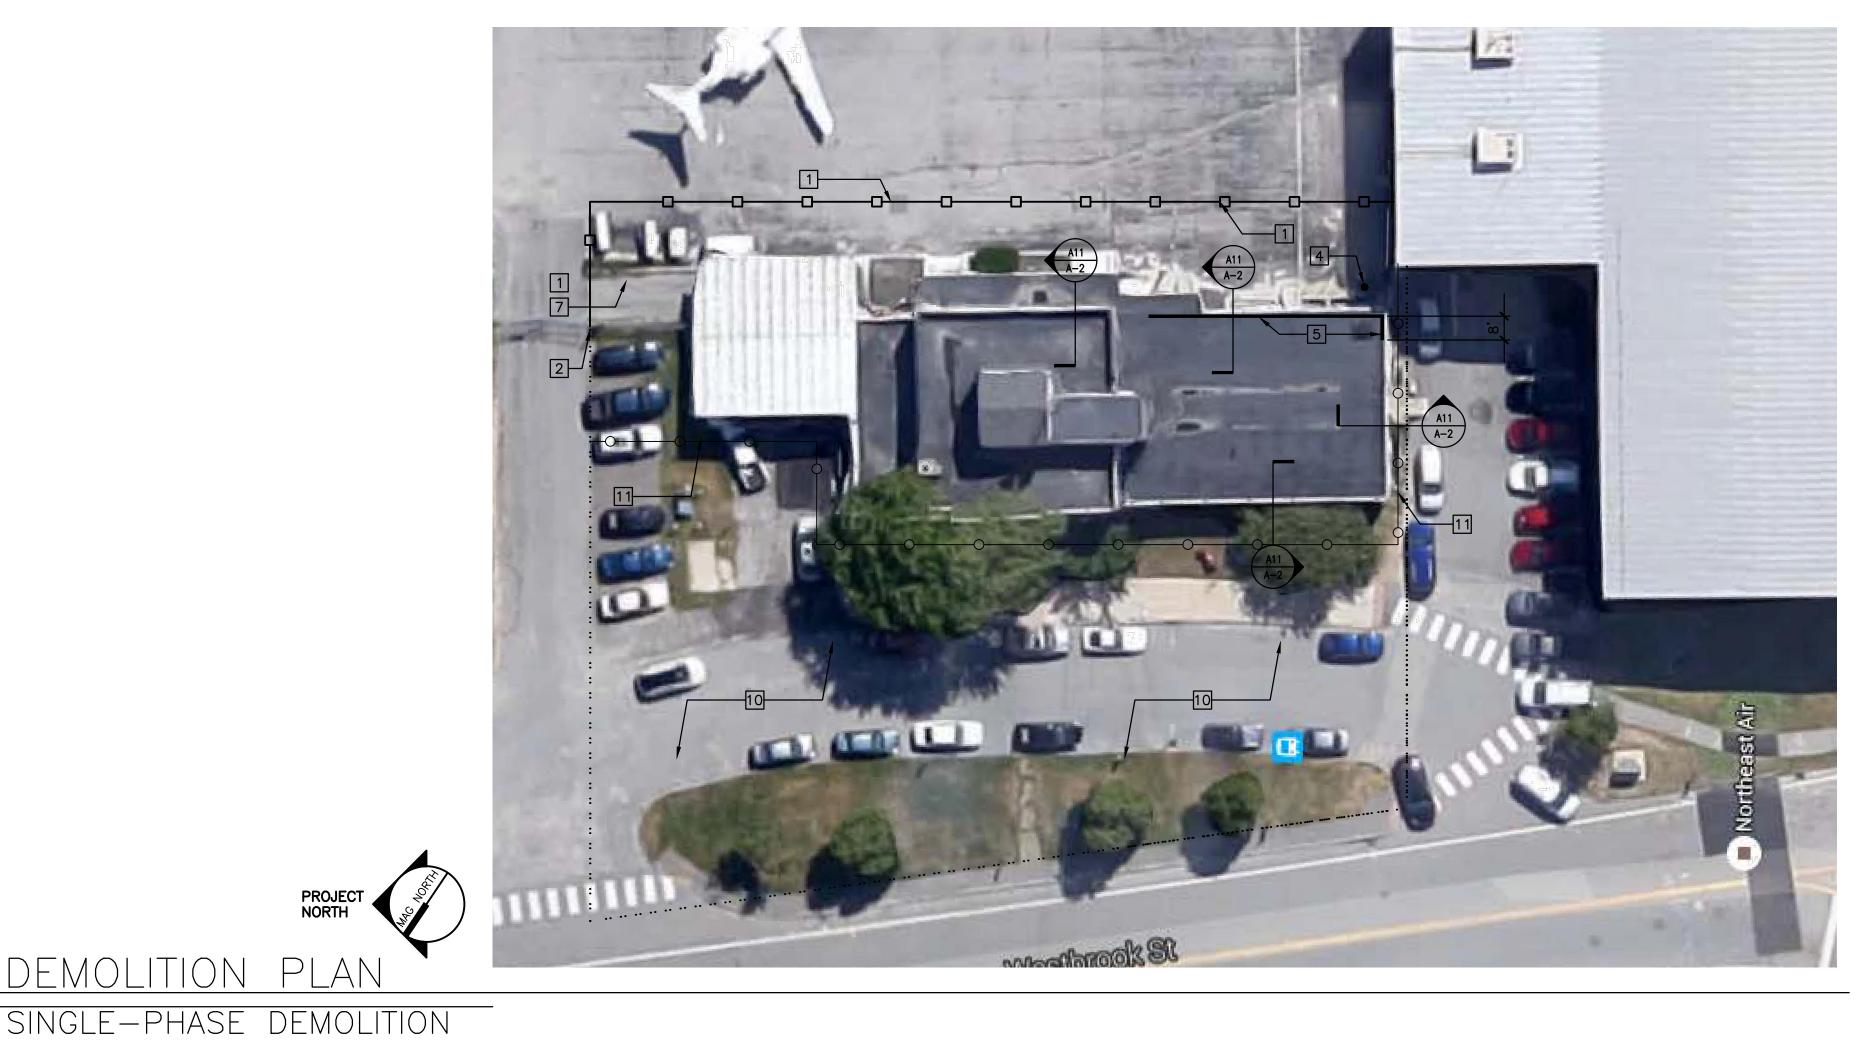



REMOVAL KEY NOTES:

- 1 SECURITY FENCE: RE SECTION 01210: ALLOWANCES.
- 2 SECURITY FENCE SHALL TIE INTO EXISTING (SECURITY) FENCE AT GATE.
- 3 IF PROJECT IS PERFORMED IN 2 PHASES, DEMARK PHASE I SECURITY FENCE AT THIS POINT. RETURN FENCE TO BUILDING WALL. EXTEND SECURITY FENCE AS SHOWN FOR PHASE II.
- 4 FIRE HYDRANT TO REMAIN.
- 5 SAW-CUT PORTION OF FOUNDATION WALL 3'6" BELOW GRADE ALONG THESE LENGTHS OF WALLS.
- 6 REMOVE ALL CONCRETE LIGHT WELLS IN ENTIRETY.
- 7 REMOVE RAMP.
- 8 RESERVED.
- 9 IF PROJECT IS PERFORMED IN TWO PHASES, DEMARK LAYDOWN AREA AT THIS POINT FOR PHASE I. LAYDOWN AREA SHALL BE EXTENDED AS SHOWN FOR PHASE II.
- 10 LAYDOWN AREA.
- 11 CONTRACTOR SHALL ERECT A FENCE AROUND THE DEMOLITION SITE AS SHOWN TO PREVENT UNAUTHORIZED PERSONNEL FROM ACCESSING THE SITE.

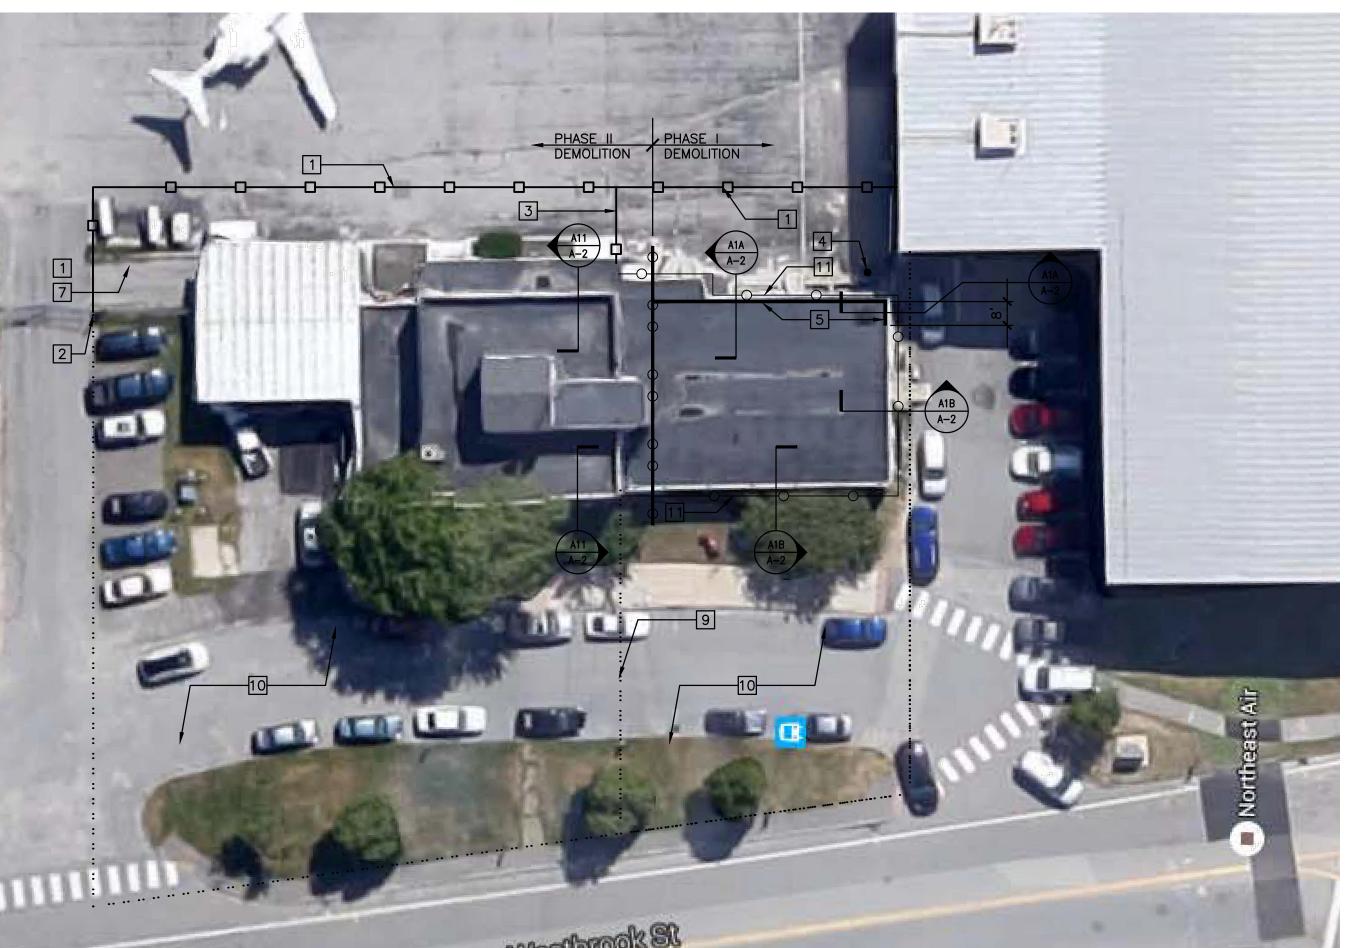

Revision/Issue 1001 Westbrook ST Portland, ME 04102 207-874-8877 Project Name and Address DEMOLITION OF THE GAT AT THE PORTLAND INTERNATIONAL JETPORT DEMOLITION PLANS

Date

A-

Reference Individual Drawings

General Notes

ISSUED FOR

CONSTRUCTION

10/2015

BUILDING DEMOLITION PLAN: ADD ALTERNATE

SCALE: NTS

TWO-PHASE DEMOLITION