

NOT FOR CONSTRUCTION

ARCHITECTURE 144 Fore Street P.O. Box 618
Portland, Maine 04104
tel. (207) 775-3846
fax. (207) 775-1070
www.smrtinc.com

ENGINEERING
PLANNING
INTERIORS
ENERGY

SMRT PROJECT NO. PROJECT MGR. JCDRAWN JAE OF RECORD
DRL MOH DRL
17033

ISSUED FOR PERMIT
DATE: 12/21/17
BY: 2.AE532


STATUS:
THIS PLAN SHALL NOT BE MODIFIED WITHOUT WRITTEN PERMISSION FROM SEBAGO TECHNICS, INC.
USERS ASSUME RISK AND WITHOUT LIABILITY TO SEBAGO TECHNICS, INC.

SEBAGO TECHNICS
WWW.SEBAGOTECHNICS.COM
75 John Roberts Rd., Suite 1A 250 Goddard Rd., Suite B
South Portland, ME 04106 Portland, ME 04106
Tel: (207) 775-3846 Fax: (207) 775-1070


PROJECT NO. 1 FIELD BOOK DESIGN CHKD DRAWN
DATE: 12/21/17

RAMP DETAILS
OF:
PORTLAND INTERNATIONAL JETPORT
VERTICAL CIRCULATION IMPROVEMENTS
1001 WESTBROOK STREET
PORTLAND, MAINE 04102


DATE: 12/21/17 SCALE: As indicated
2.AE532

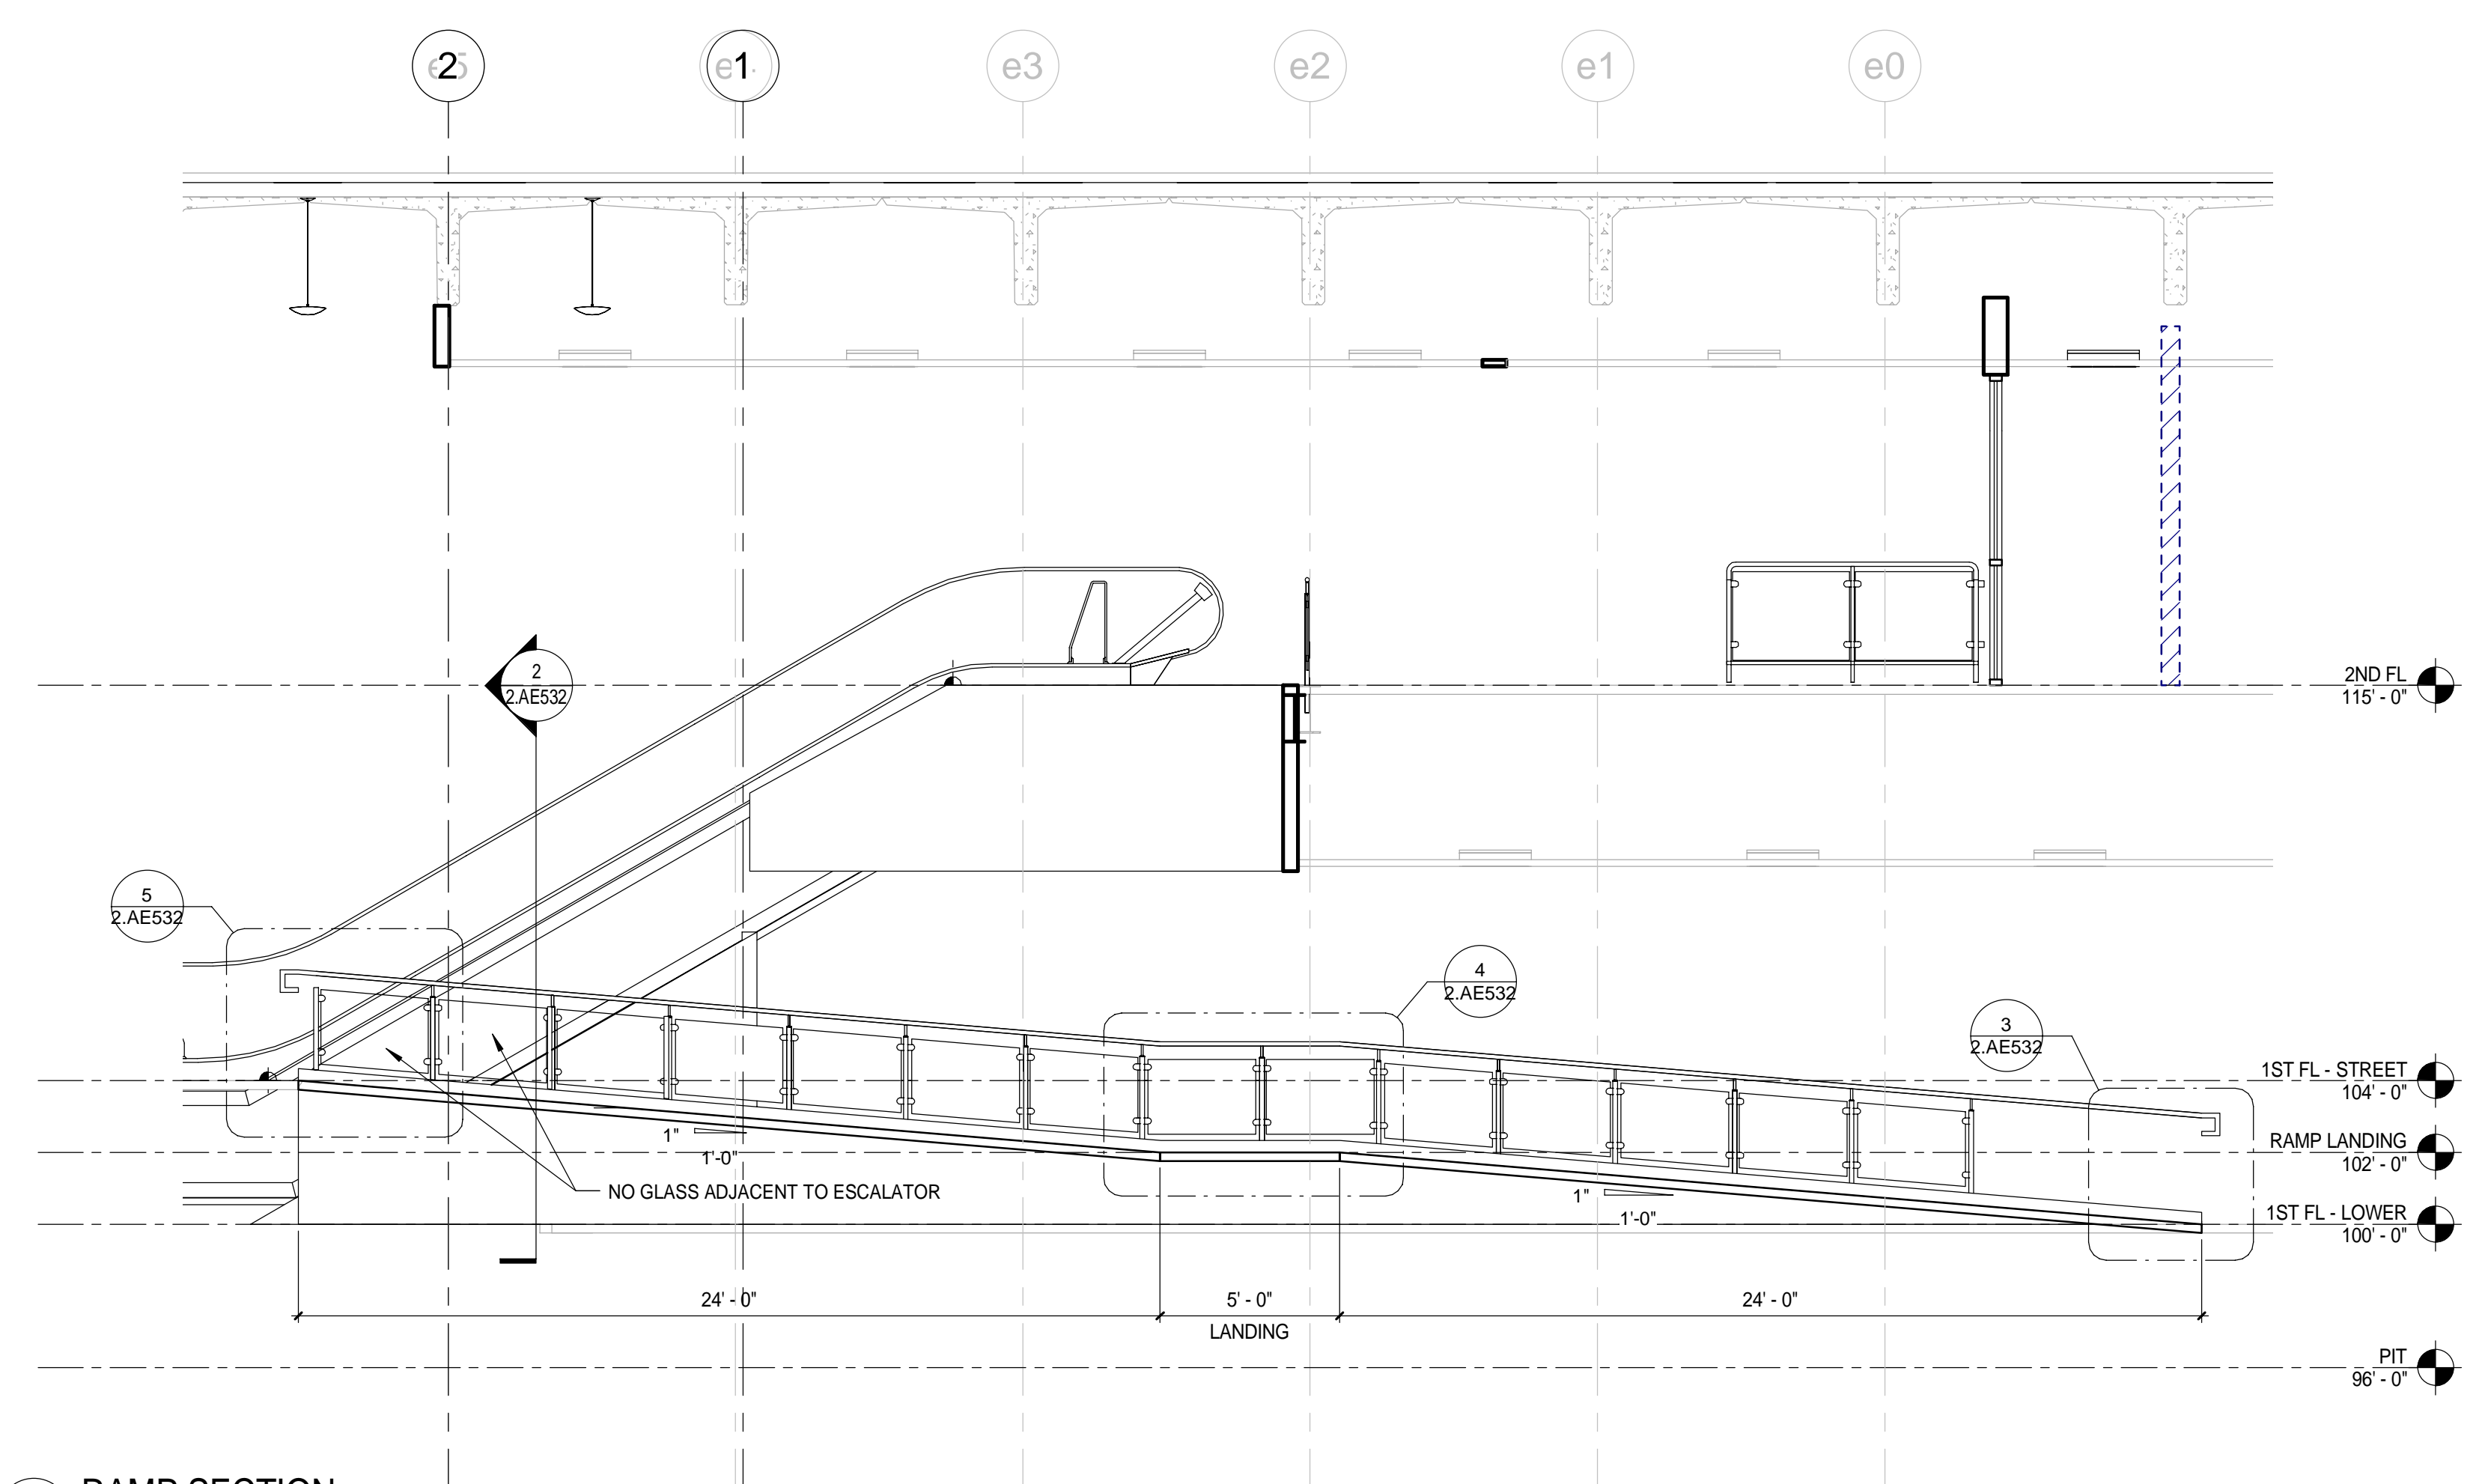


1 RAMP SECTION
1/4" = 1'-0"

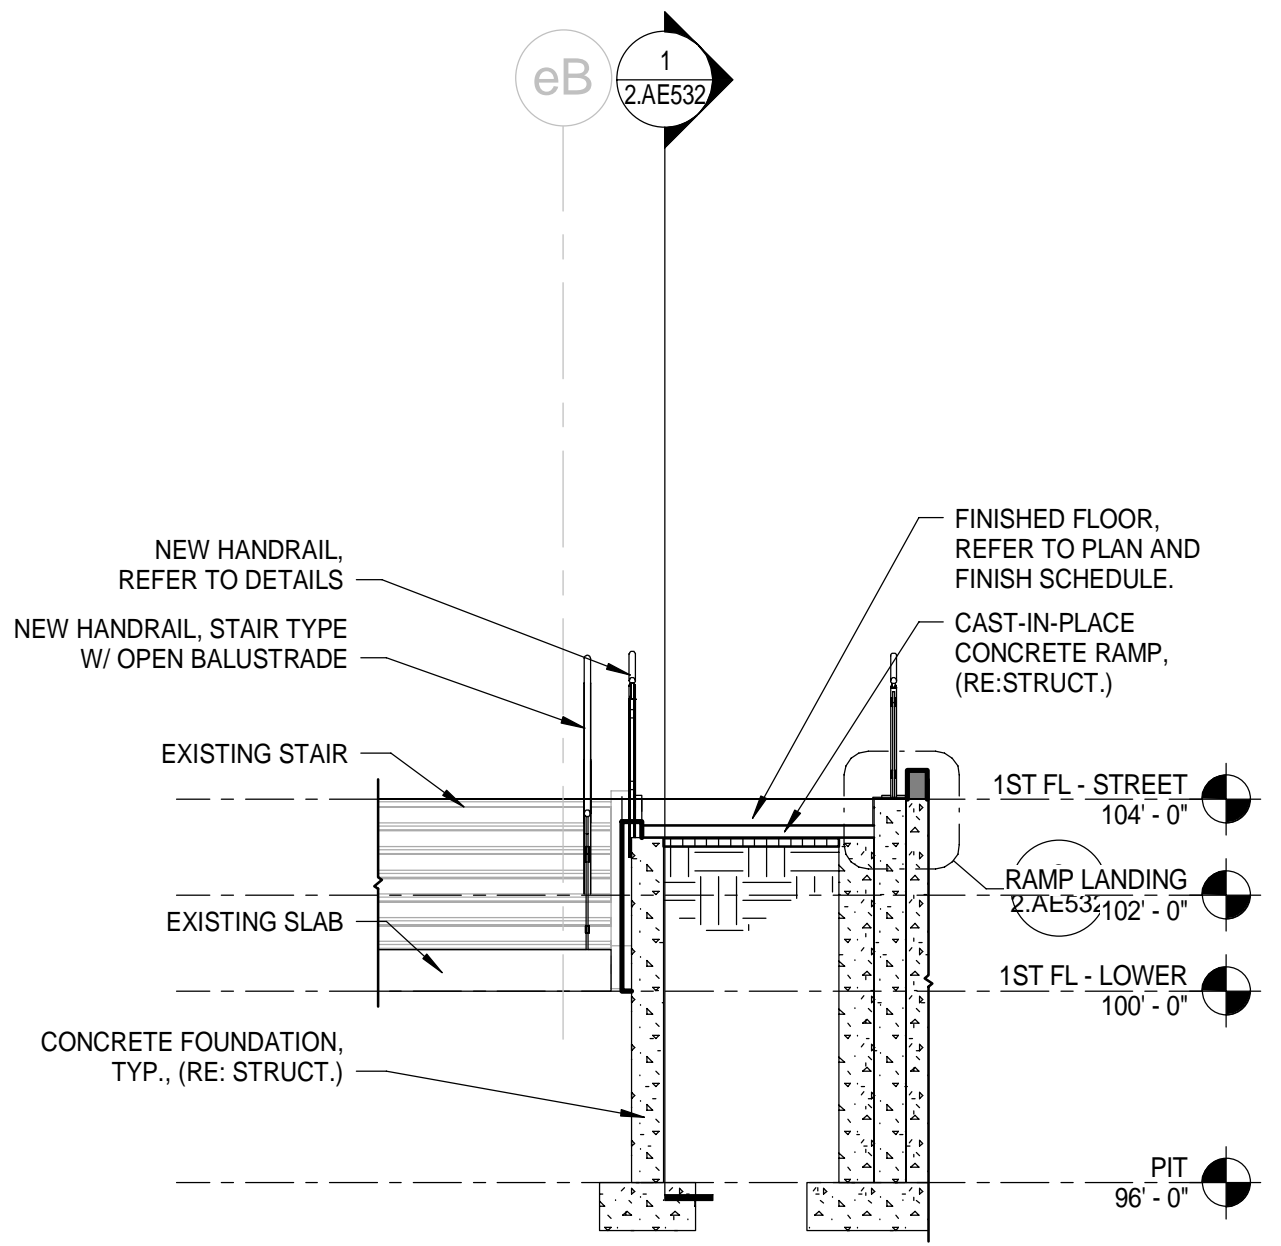


2 RAMP SECTION AT EXISTING STAIR
1/4" = 1'-0"

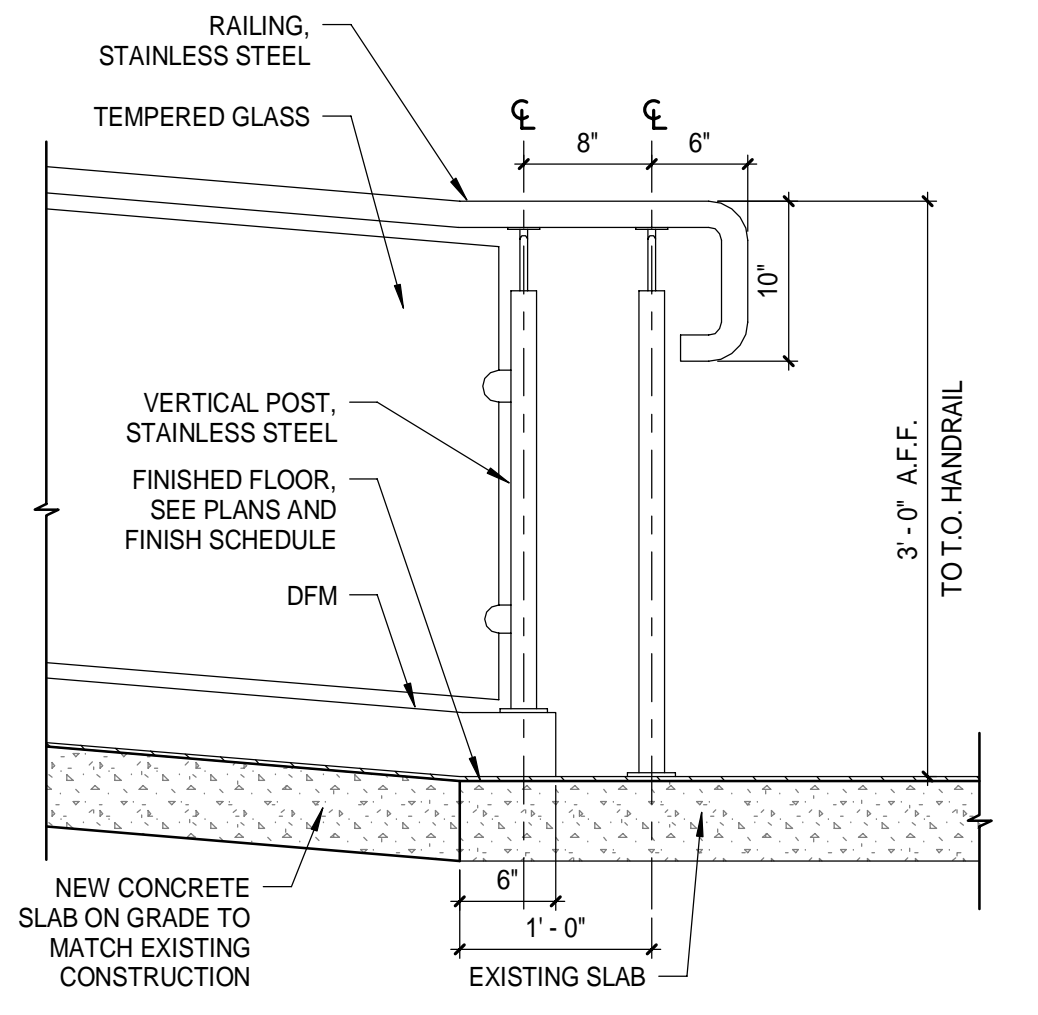


3 RAMP RAILING AT BOTTOM LANDING
1" = 1'-0"

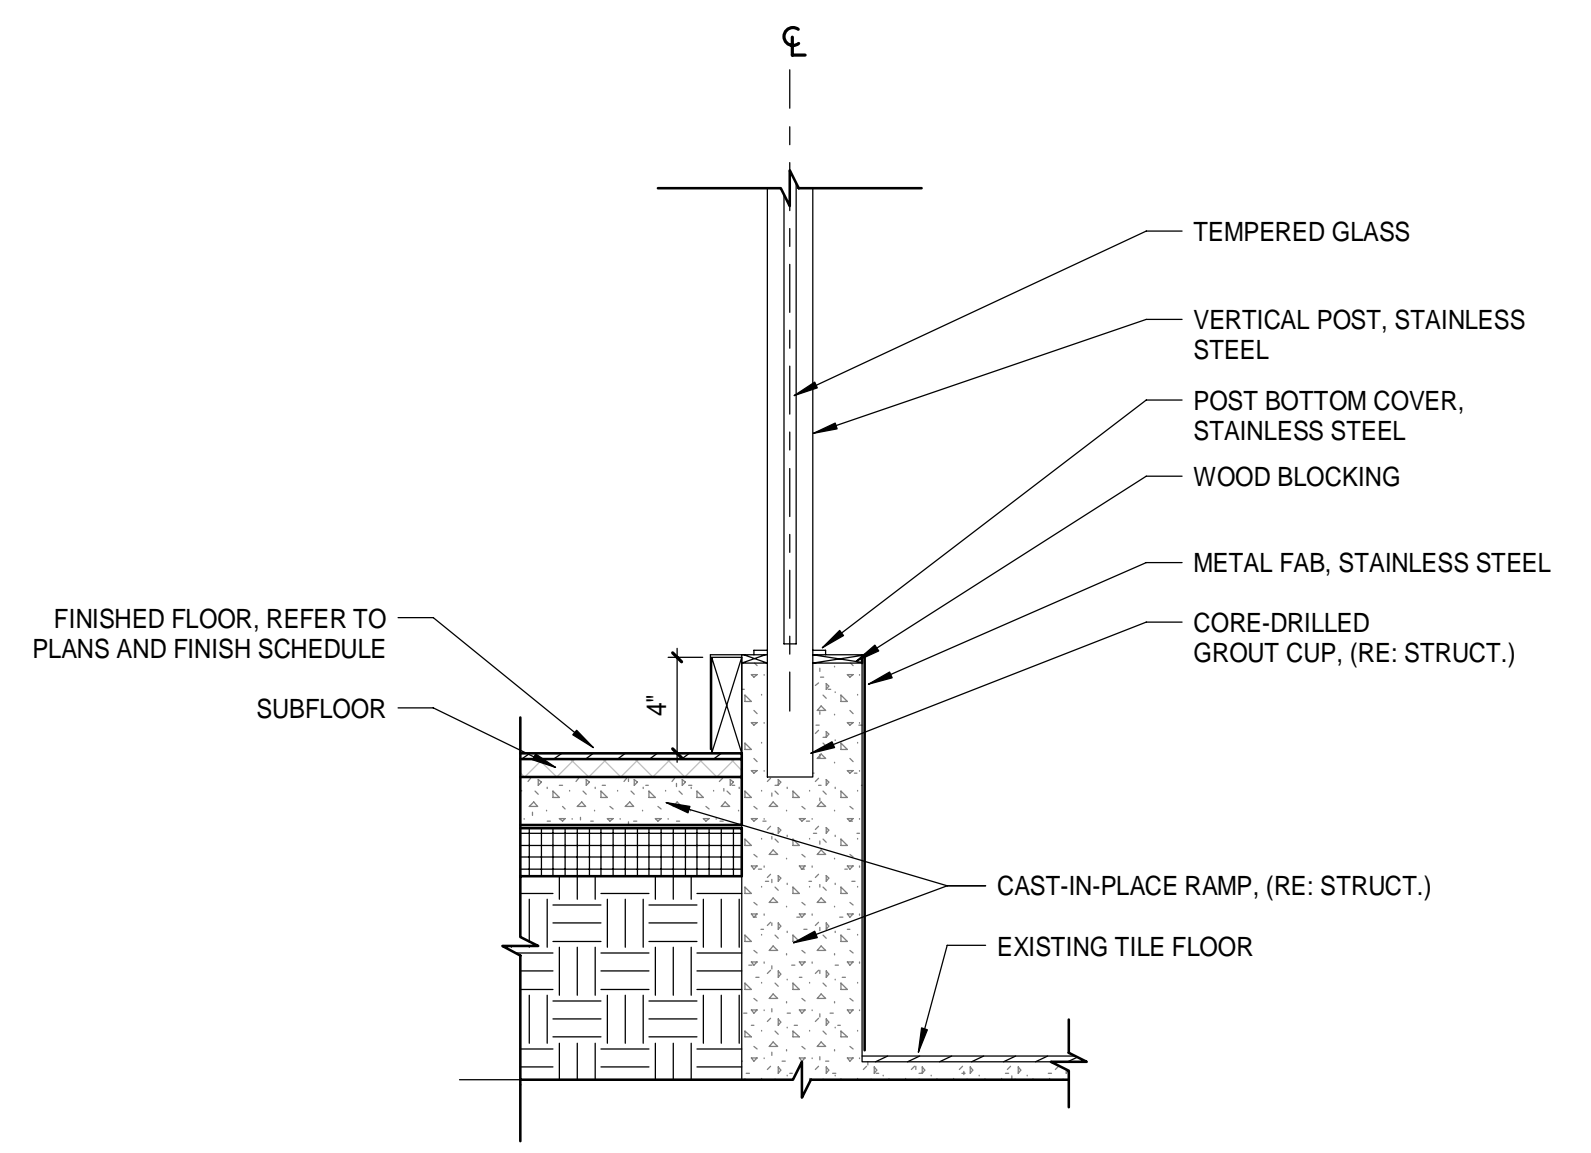

6 SECTION DETAIL AT RAMP RAILING
1 1/2" = 1'-0"

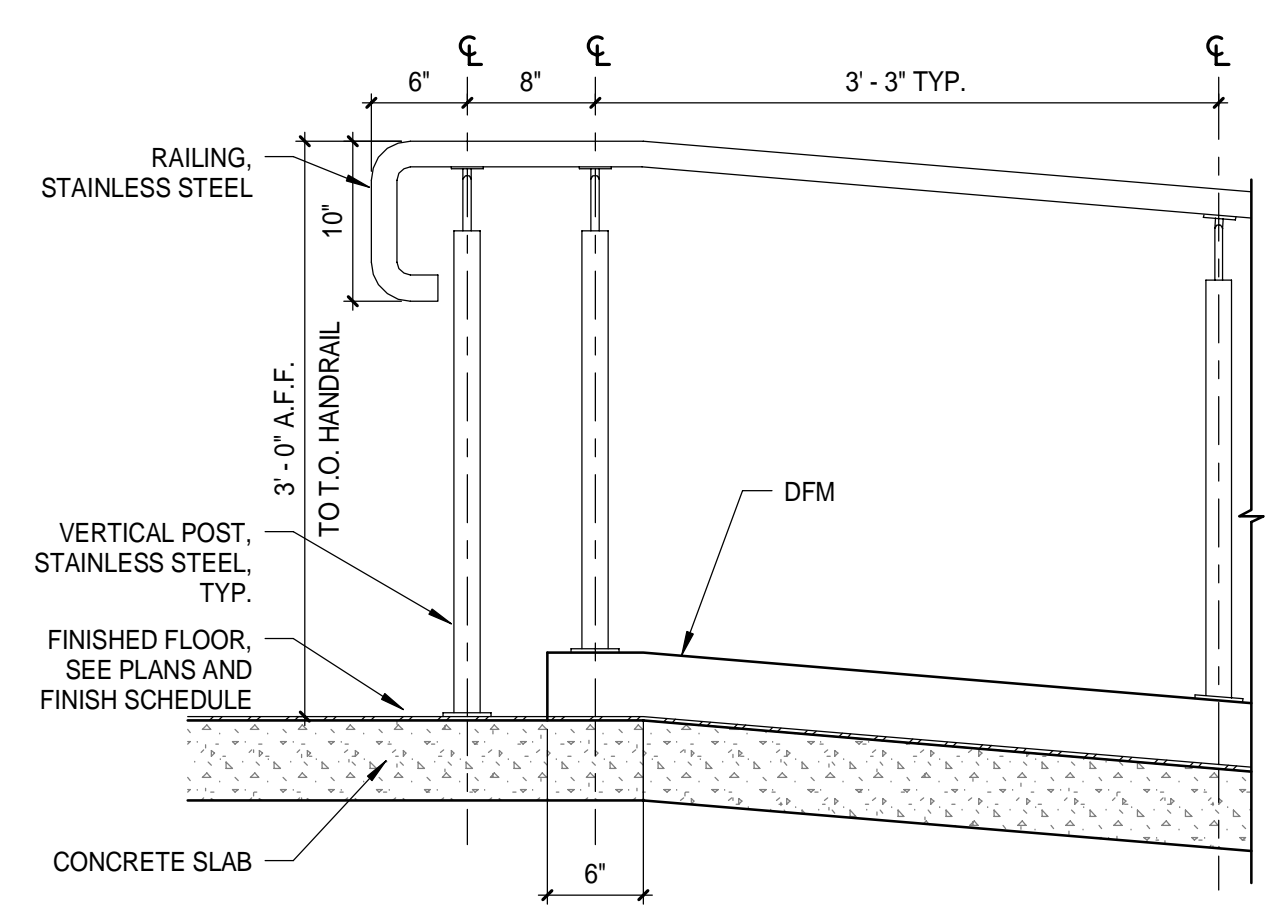

5 RAMP RAILING AT TOP RAILING
1" = 1'-0"

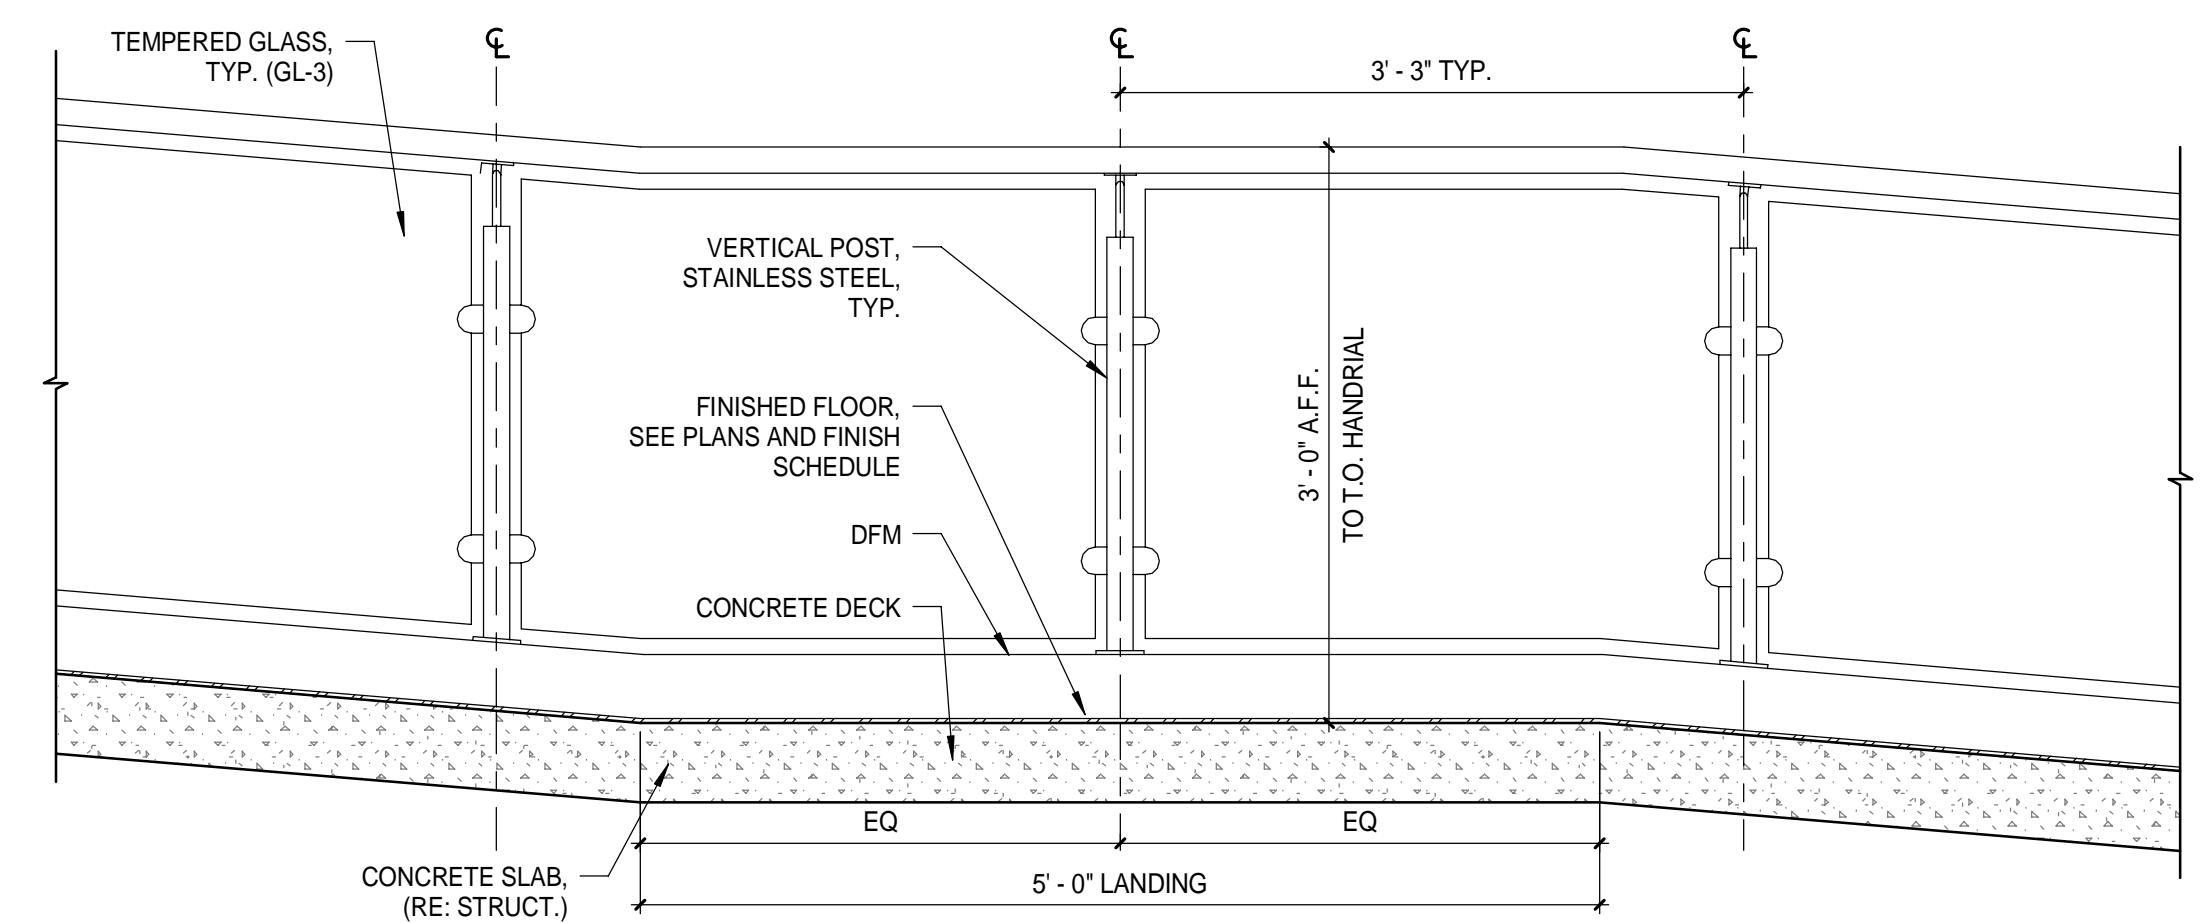

4 RAMP RAILING AT MIDDLE LANDING
1" = 1'-0"