

DOOR AND FRAME SCHEDULE															
DOOR #	DOOR					FRAME					HARDWARE SET	FIRE RATING	DOOR NUMBER	REMARKS	
	WIDTH	HEIGHT	THICK	MAT'L	ELEV	GLAZ	MAT'L	ELEV	HEAD	JAMB					SILL
1308B	3'-0"	7'-0"	0'-1 3/4"	HM	F	-	HM	3	2	1	-	4A	-	1308B	
2300a	3'-6"	7'-0"	0'-1 3/4"	ALUM	G	EX	ALUM					EX	-	2300a	* REINSTALL EXISTING SALVAGED DOOR
2300Ba	3'-6"	7'-0"	0'-1 3/4"	ALUM	G	EX	ALUM					EX	-	2300Ba	* REINSTALL EXISTING SALVAGED DOOR
2300Bb	3'-5 3/4"	7'-0"	0'-1 3/4"	ALUM	G	EX	ALUM					EX	-	2300Bb	* REINSTALL EXISTING SALVAGED DOOR
2308B	3'-0"	7'-0"	0'-1 3/4"	HM	F	-	HM	3	2	1	-	4A	-	2308B	

**DOOR NOTES**

- ALL SWINGING DOORS TO BE 1 3/4" THICK UNLESS NOTED OTHERWISE.
- ALL DOORS SHALL BE 3/4" UNDERCUT (TYPICAL) EXCEPT WHEN THERE IS A BOTTOM FRAME/THRESHOLD OR SPECIFICALLY NOTED OTHERWISE.


NOT FOR CONSTRUCTION

ARCHITECTURE 144 Fore Street P.O. Box 618  
 Portland, Maine 04104  
 Tel: (207) 775-3846  
 Fax: (207) 775-1070  
 www.smrtinc.com

ENGINEERING  
 PLANNING  
 INTERIORS  
 ENERGY


SMRT PROJECT NO. 17033

PROJECT MGR LJC/DRAWN JAE OF RECORD  
 DRL MOH DRL

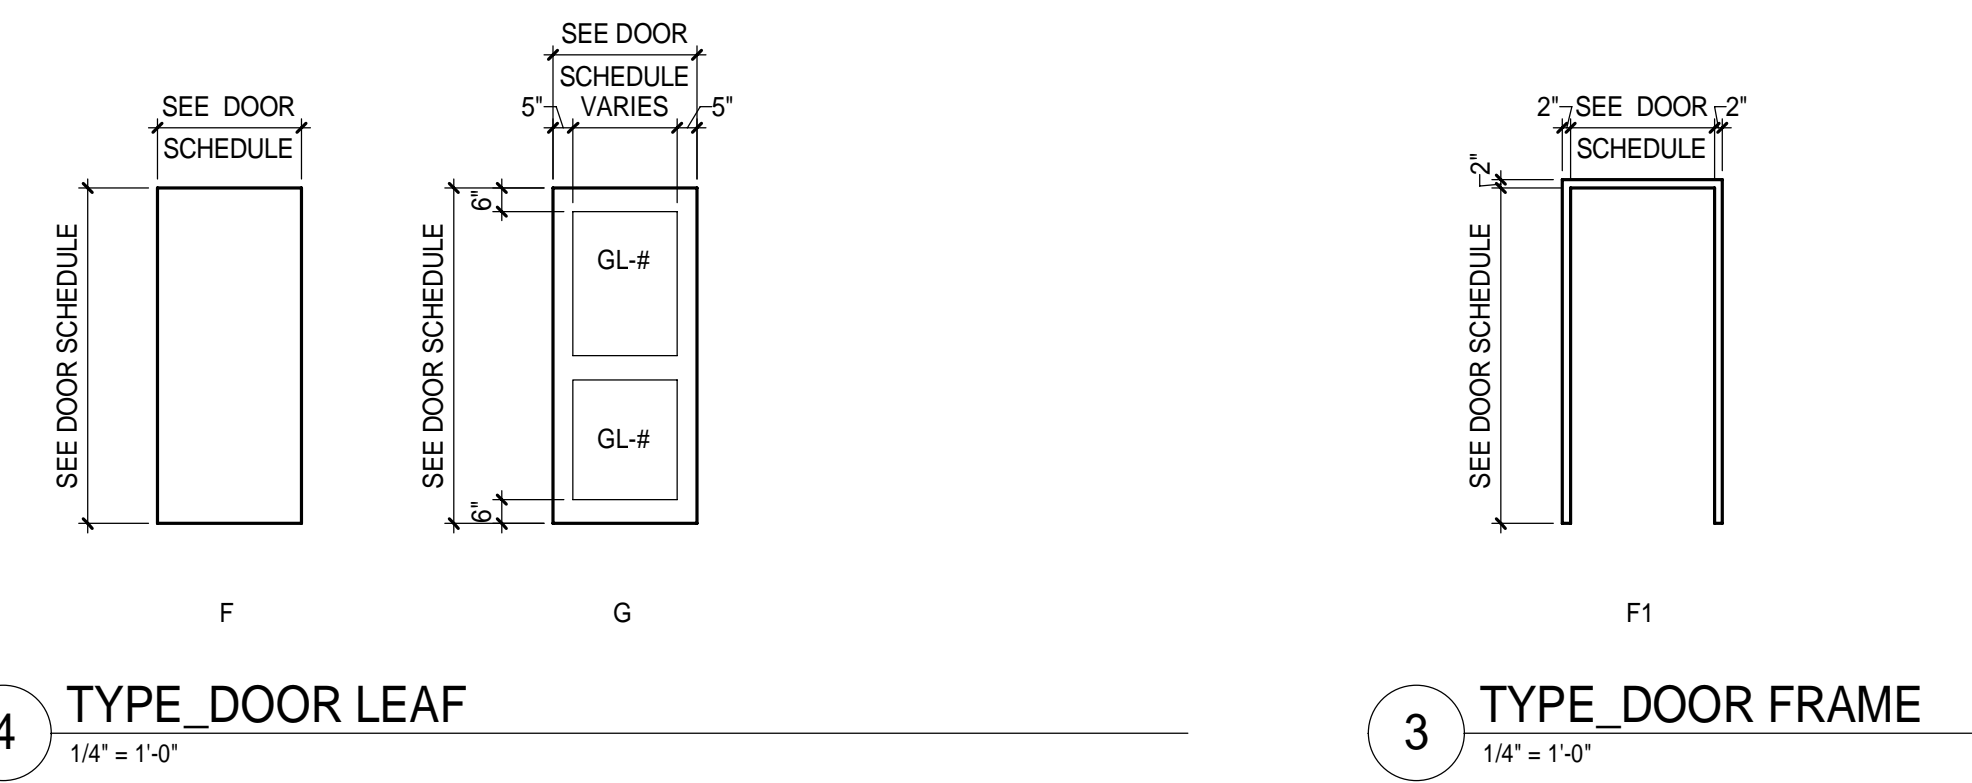

**DOOR ABBREVIATIONS**

- ACRO ACROVYN
- AL ALUMINUM
- FG FIBERGLASS
- HF HIDDEN FRAME
- HM HOLLOW METAL
- IN INSULATED
- SF STOREFRONT
- SS STAINLESS STEEL
- TEMP TEMPERED GLASS
- WIRE WIRED GLASS

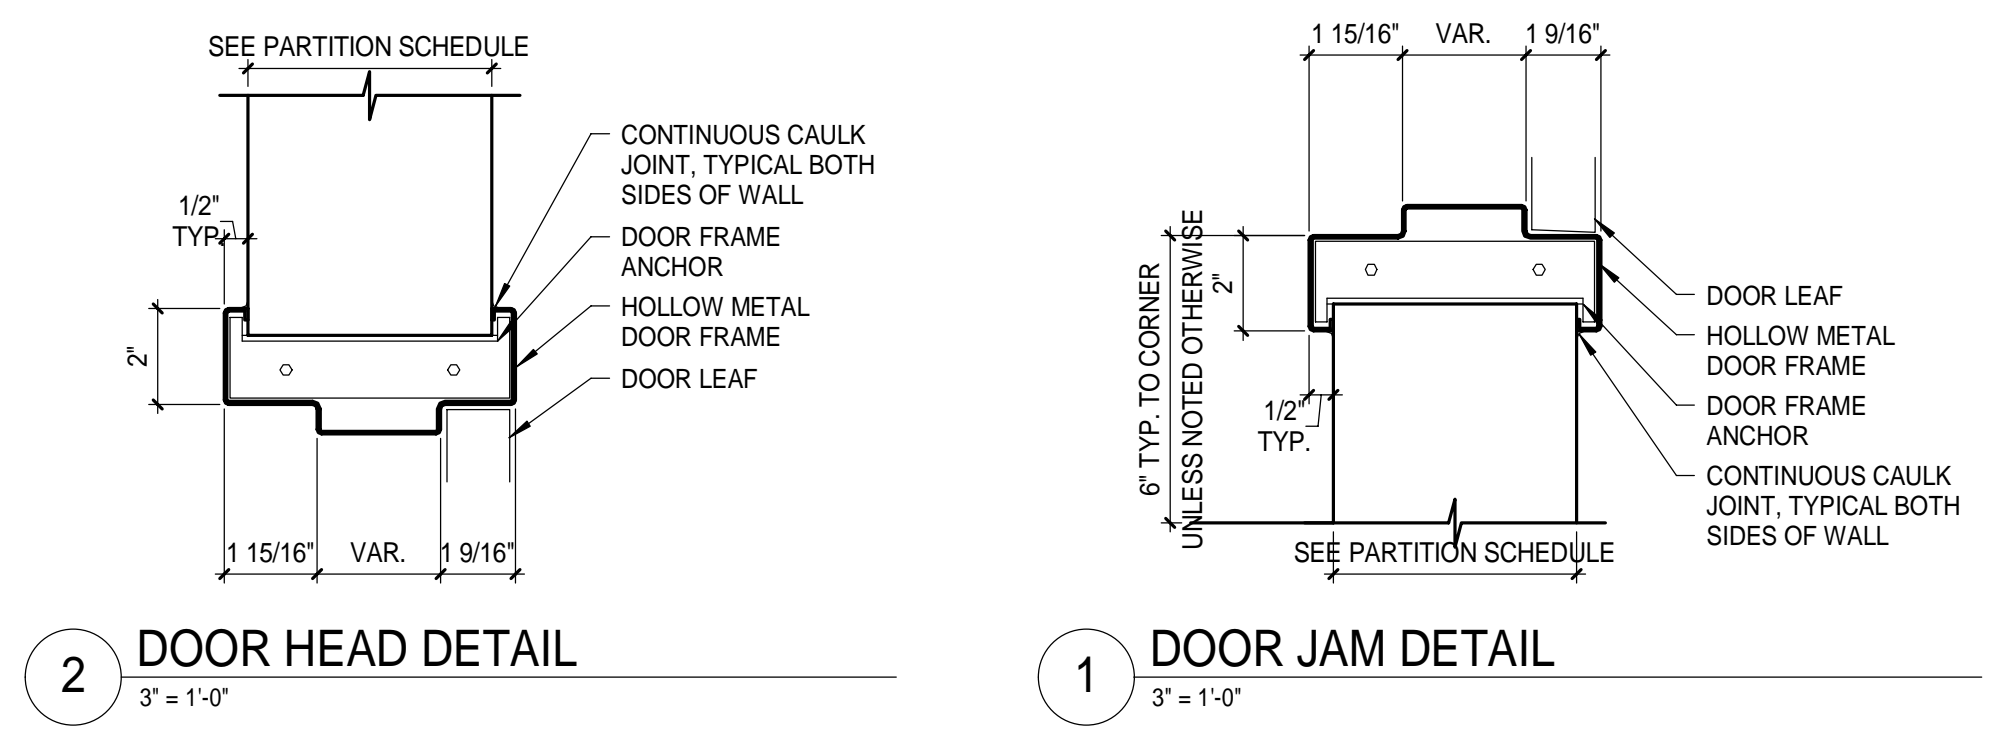

REV.	BY:	DATE:	ISSUED FOR PERMIT	STATUS:
		12/21/17		

THIS PLAN SHALL NOT BE MODIFIED WITHOUT WRITTEN PERMISSION FROM SEBAGO TECHNICS, INC. ALL CHANGES SHALL BE AT THE USER'S RISK AND WITHOUT LIABILITY TO SEBAGO TECHNICS, INC.

**SEBAGO TECHNICS**  
 WWW.SEBAGOTECHNICS.COM  
 75 John Roberts Rd., Suite 1A  
 South Portland, ME 04086  
 Tel: (207) 783-6660  
 Fax: (207) 783-6660

PROJECT NO. 17033

FIELD BOOK DESIGN CHKD DRAWN

DOOR SCHEDULE AND DETAILS  
 OF:  
 PORTLAND INTERNATIONAL JETPORT  
 VERTICAL CIRCULATION IMPROVEMENTS  
 1001 WESTBROOK STREET  
 PORTLAND, MAINE 04102

DATE	SCALE
12/21/17	As indicated

2.AE601