

NOT FOR CONSTRUCTION

ARCHITECTURE 144 Fore Street P.O. Box 618  
 Portland, Maine 04104  
 ENGINEERING tel. (207) 775-3846  
 PLANNING fax. (207) 775-1070  
 INTERIORS www.smartinc.com  
 ENERGY

**SMART**

SMRT PROJECT NO. 17033 PROJECT MGR. JCDRAWN A/E OF RECORD  
 Author DFL Checker

REV.	BY:	DATE:	ISSUED FOR PERMIT
		12/21/17	STATUS:
THIS PLAN SHALL NOT BE MODIFIED WITHOUT WRITTEN PERMISSION FROM SEBAGO TECHNICS, INC. ALL CHANGES SHALL BE AT THE USER'S SOLE RISK AND WITHOUT LIABILITY TO SEBAGO TECHNICS, INC.			

**SEBAGO**  
 TECHNICS


WWW.SEBAGOTECHNICS.COM  
 75 John Roberts Rd. - Suite 1A 250 Goddard Rd. - Suite B  
 South Portland, ME 04086 Lewiston, ME 04240  
 Tel: (207) 775-3846 Fax: (207) 775-1070

PROJECT NO. | FIELD BOOK | DESIGN | CHKD | DRAWN


FACILITY PLAN  
 OF:  
 PORTLAND INTERNATIONAL JETPORT  
 VERTICAL CIRCULATION IMPROVEMENTS  
 1001 WESTBROOK STREET  
 PORTLAND, MAINE 04102

DATE	SCALE
12/21/17	1/32" = 1'-0"

2.G1003

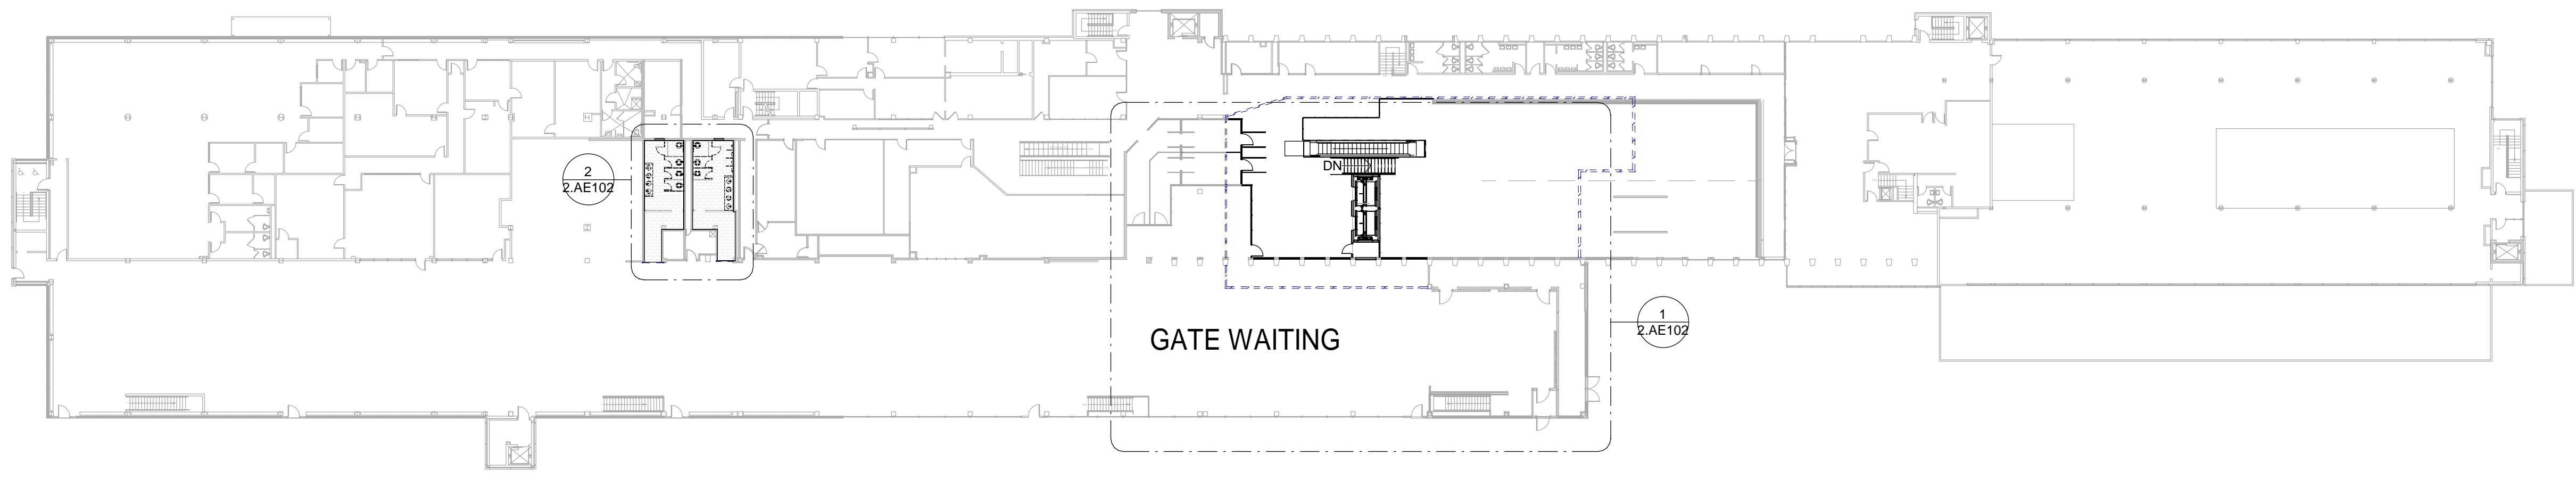

2 2ND FLOOR - FACILITY PLAN  
 1/32" = 1'-0"

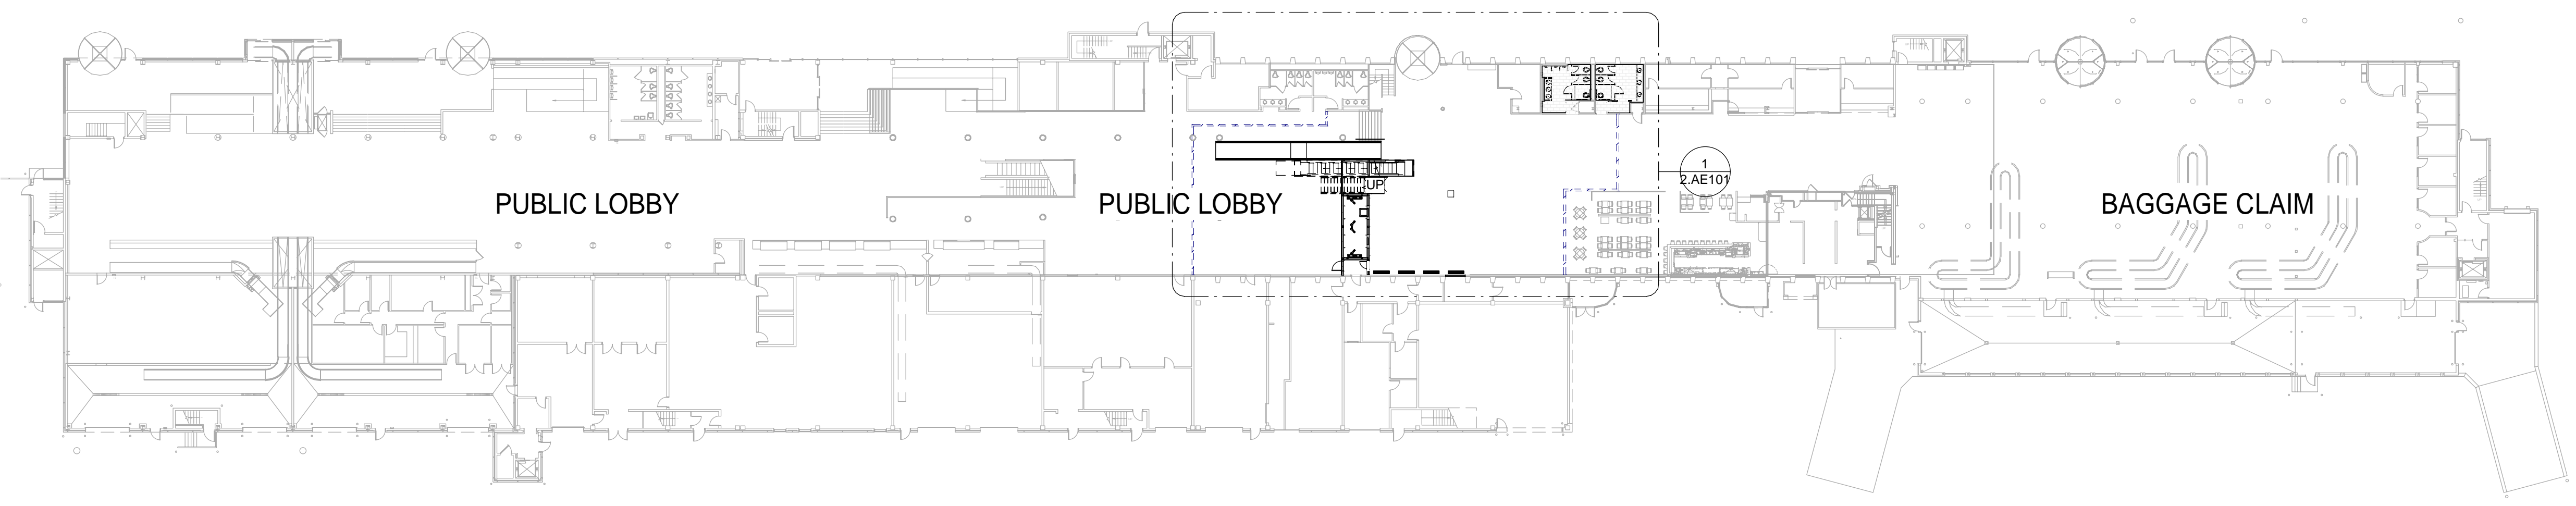

1 1ST FLOOR - FACILITY PLAN  
 1/32" = 1'-0"

