

ARCHITECTURE 144 Fore Street P.O. Box 618  
 Portland, Maine 04104  
 tel. (207) 772-3846  
 fax. (207) 772-1070  
 www.smrtrinc.com

**SMART**

SMRT PROJECT NO. 17033

PROJECT MGR. JCDRAWN  
 DRG. Author  
 AE OF RECORD

1	REV.	0	BY:	DATE:	STATUS:
2/16/18	ADDENDUM 3	12/21/17			ISSUED FOR CONSTRUCTION

THIS PLAN SHALL NOT BE MODIFIED WITHOUT WRITTEN PERMISSION FROM SEBAGO TECHNICS, INC. ALL BE AT THE USER'S SCALE AND WITHOUT LIABILITY TO SEBAGO TECHNICS, INC.

**SEBAGO**  
 TECHNICS


WWW.SEBAGOTECHNICS.COM  
 75 John Roberts Rd., Suite 1A  
 Scarborough, ME 04074  
 Tel. 207.282.2100  
 Tel. 207.783.6666

PROJECT NO. | FIELD BOOK | DESIGN | CHKD | DRAWN


PHASING PLANS  
 OF:  
**PORTLAND INTERNATIONAL JETPORT  
 GATE UPGRADES**  
 1001 WESTBROOK STREET  
 PORTLAND, MAINE 04102

DATE	SCALE
02/14/18	1/16" = 1'-0"


2.G1004

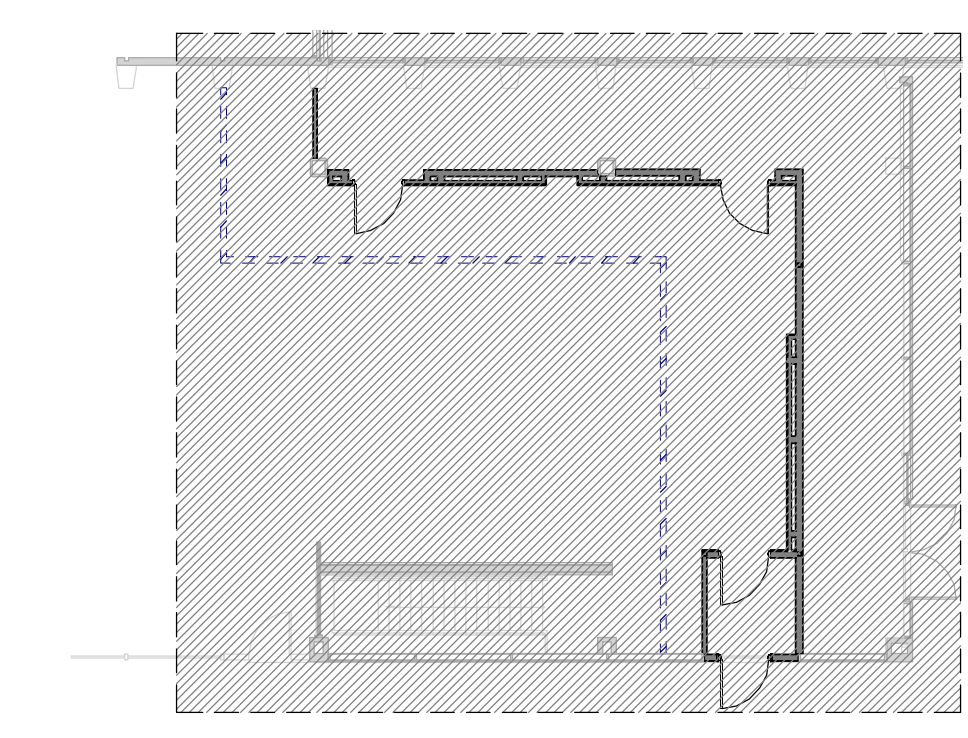


4 2ND FLOOR - PHASE 1  
 1/16" = 1'-0"

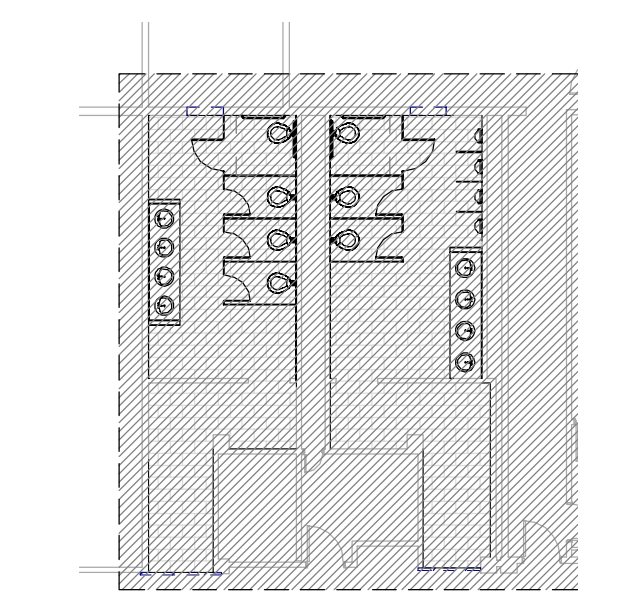


5 2ND FLOOR RESTROOMS - PHASE 1  
 1/16" = 1'-0"

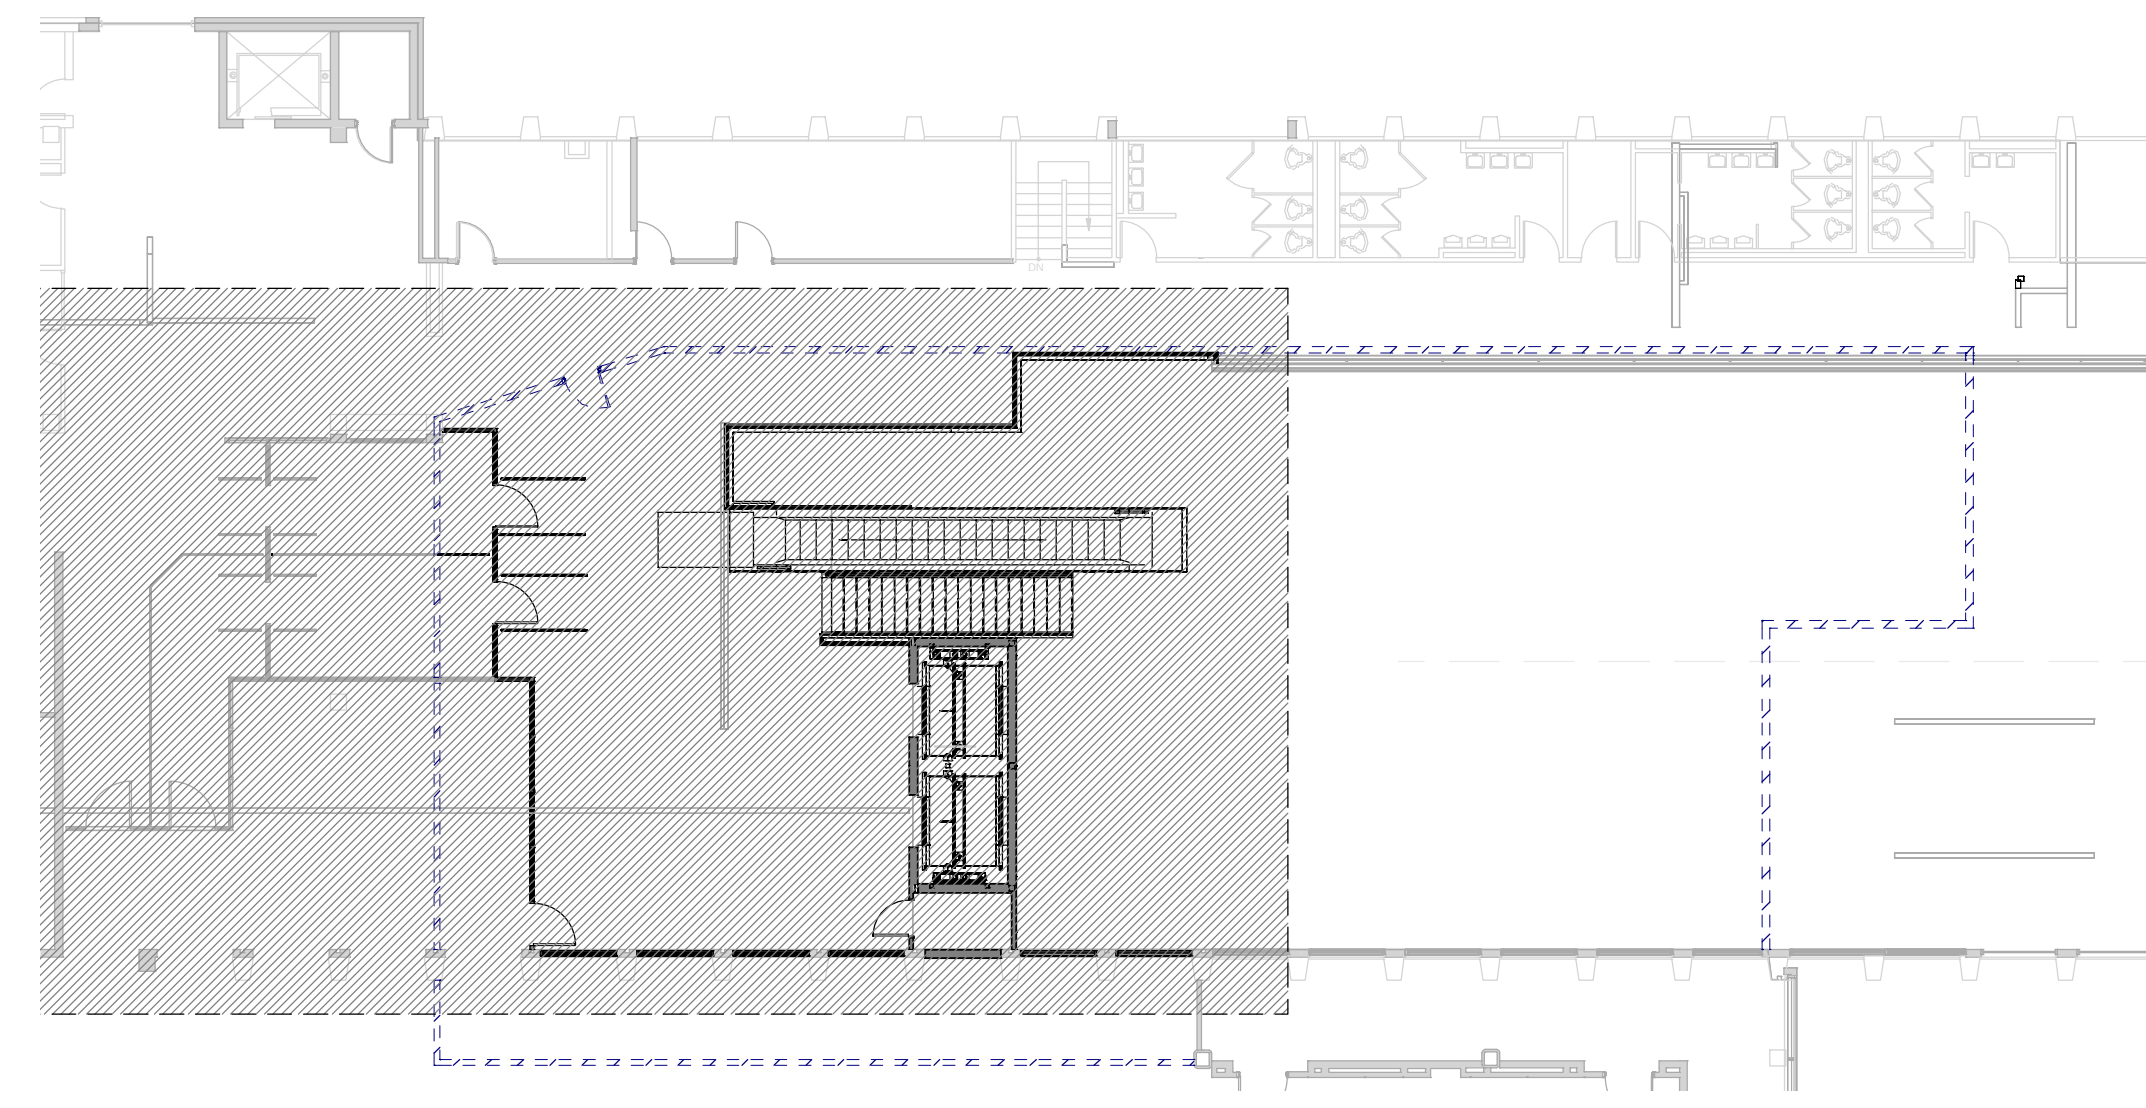

3 2ND FLOOR - PHASE 2  
 1/16" = 1'-0"

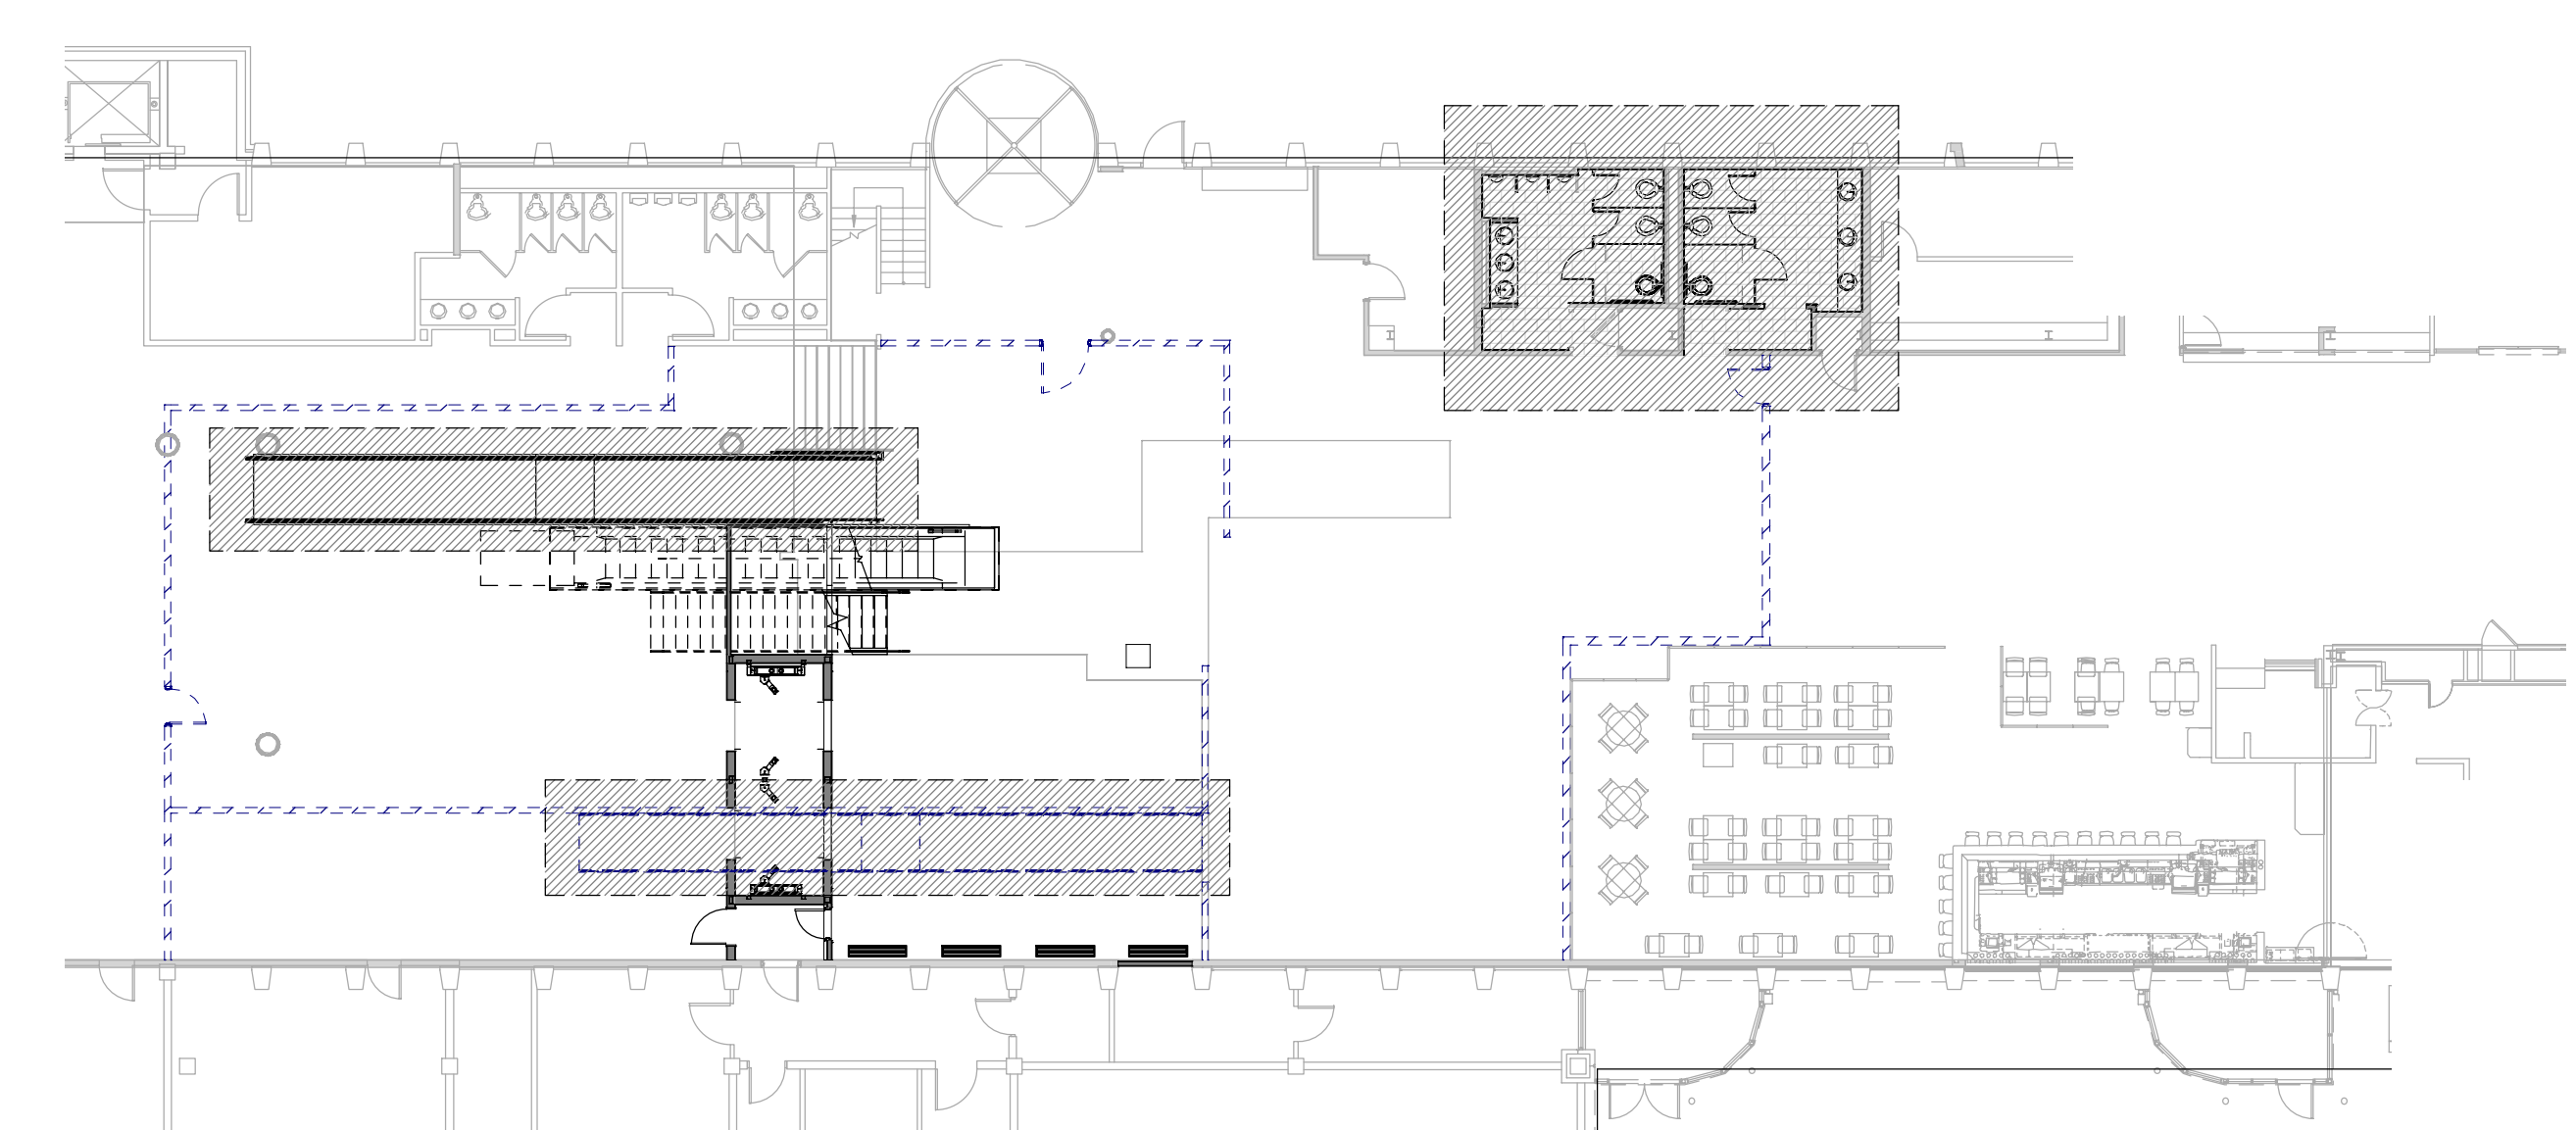

2 1ST FLOOR - PHASE 1  
 1/16" = 1'-0"

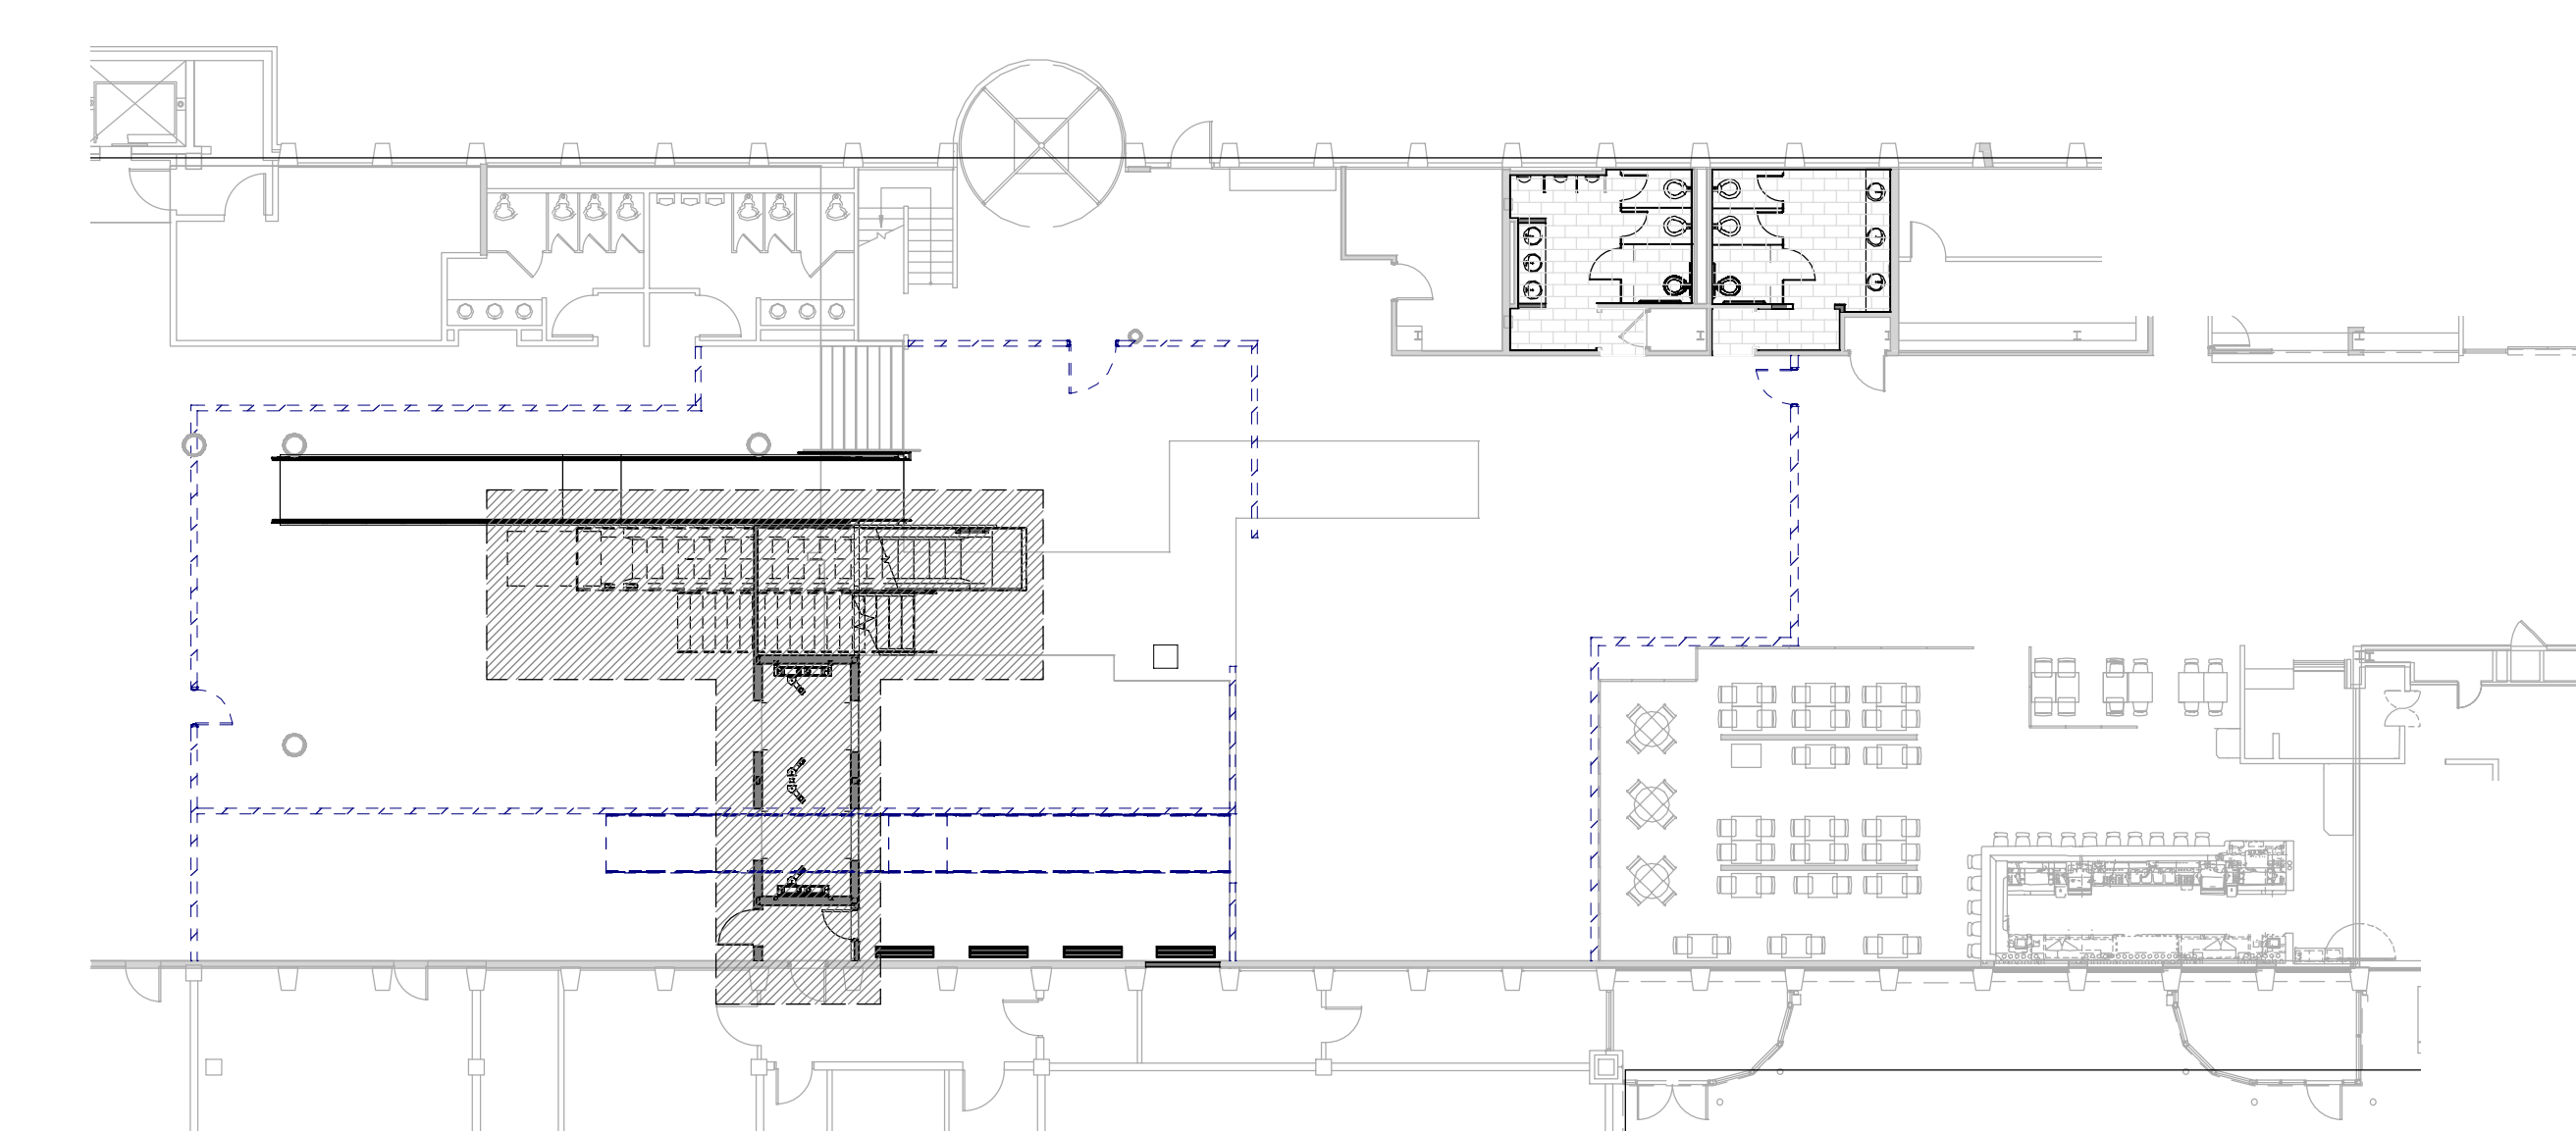

1 1ST FLOOR - PHASE 2  
 1/16" = 1'-0"