




8 DETAIL - ROOF SECTION
1 1/2" = 1'-0"

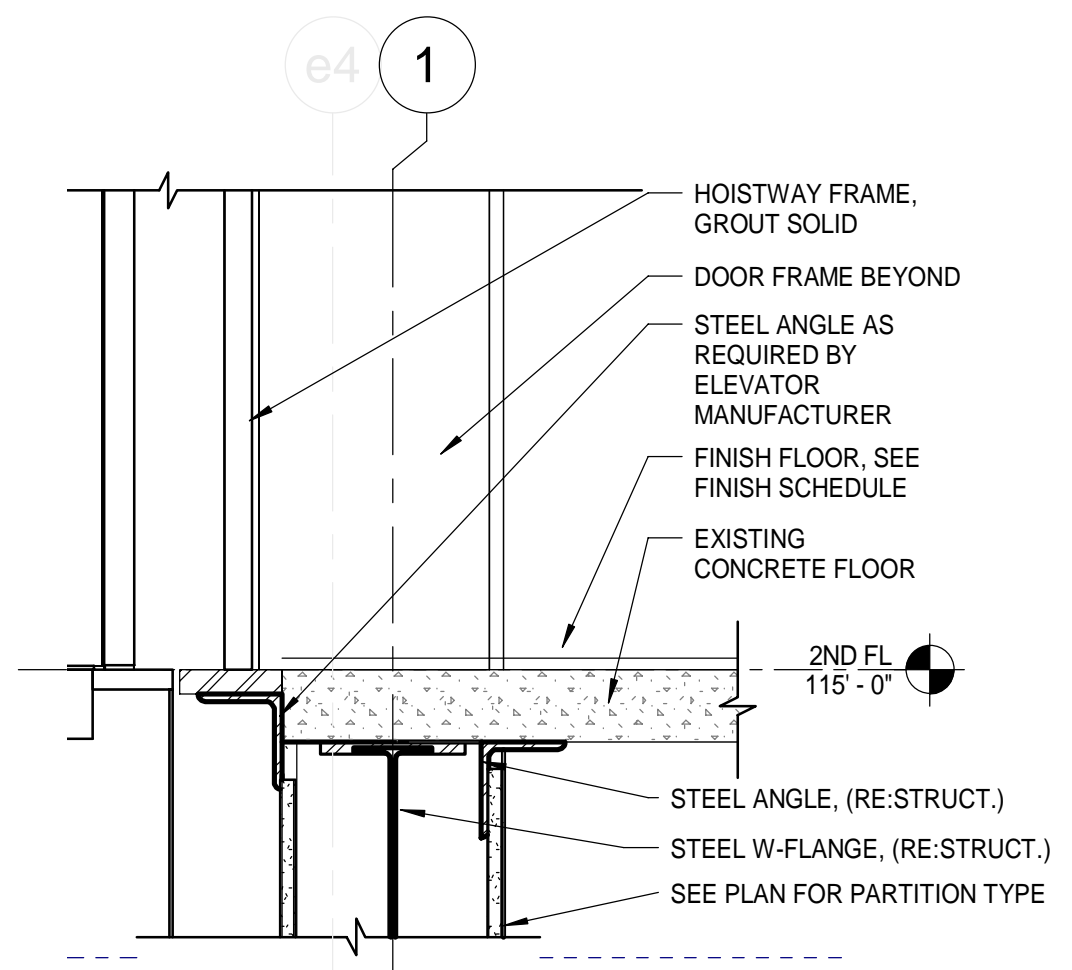


7 DETAIL - ELEVATOR DOOR SILL
1 1/2" = 1'-0"

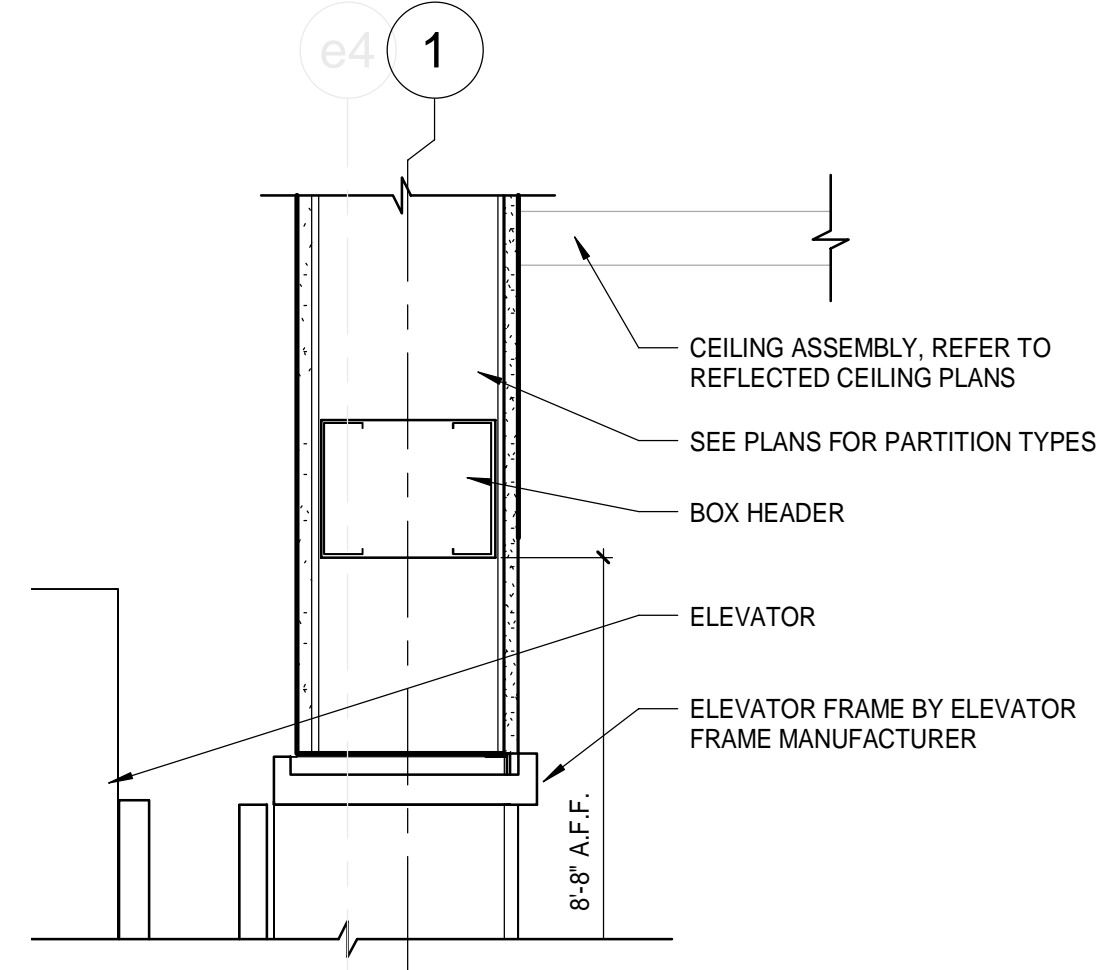


6 DETAIL - ELEVATOR DOOR HEAD
1 1/2" = 1'-0"

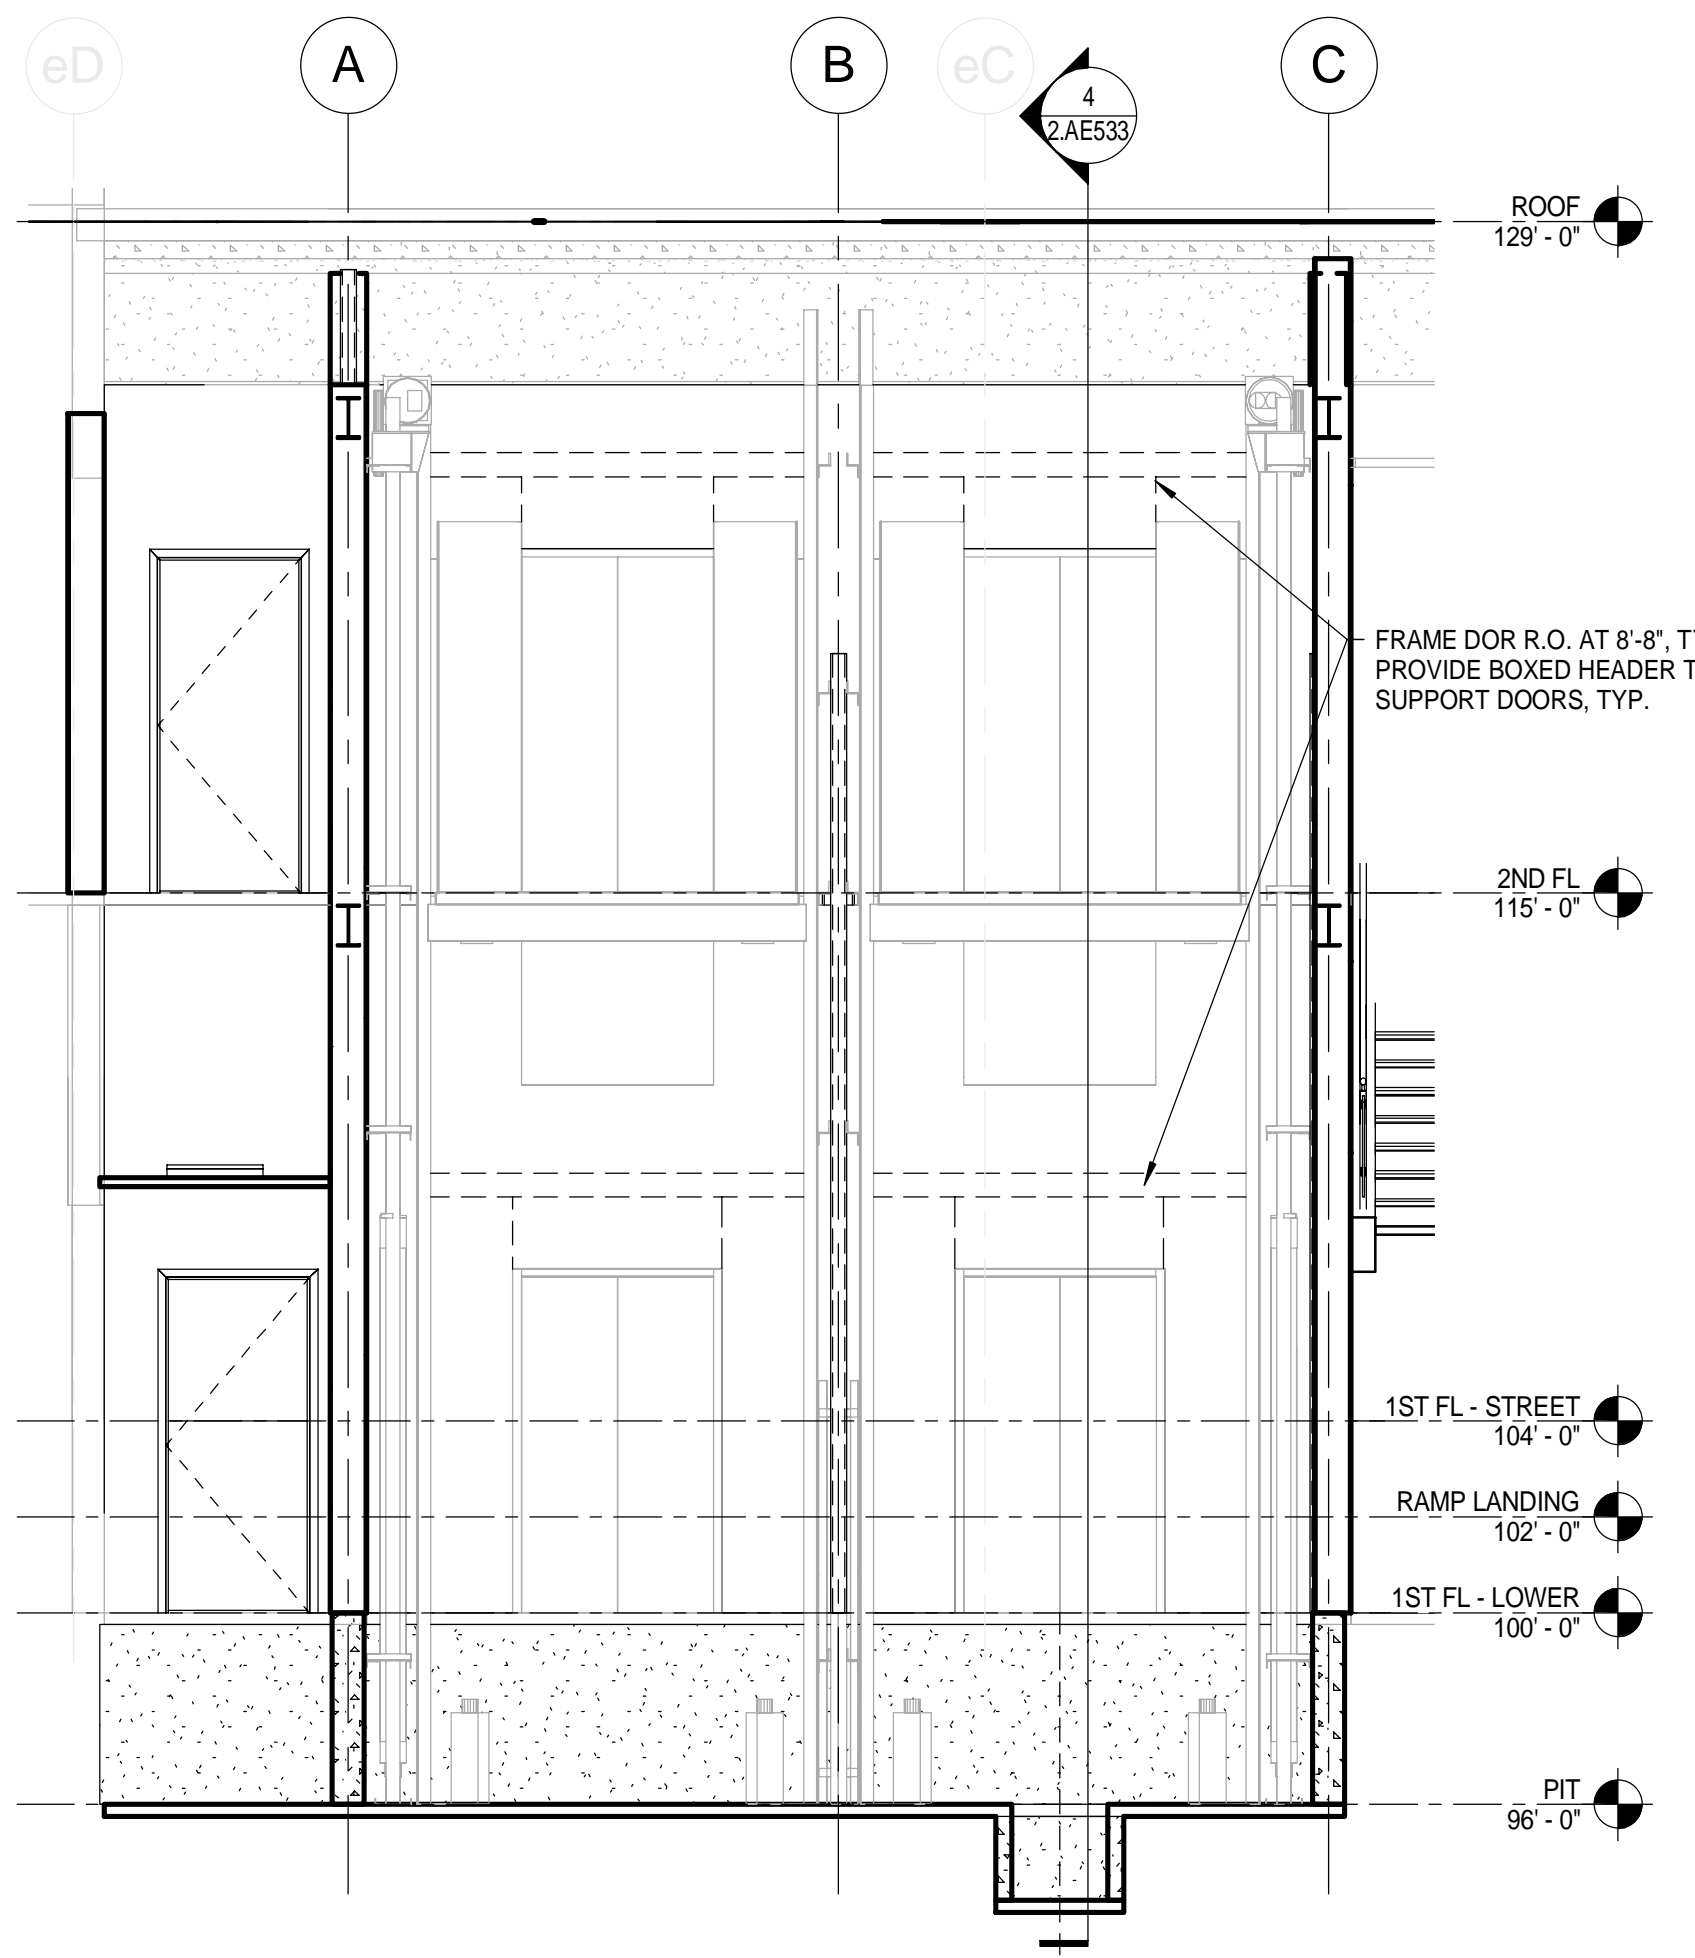


5 ELEVATOR SECTION
1/4" = 1'-0"

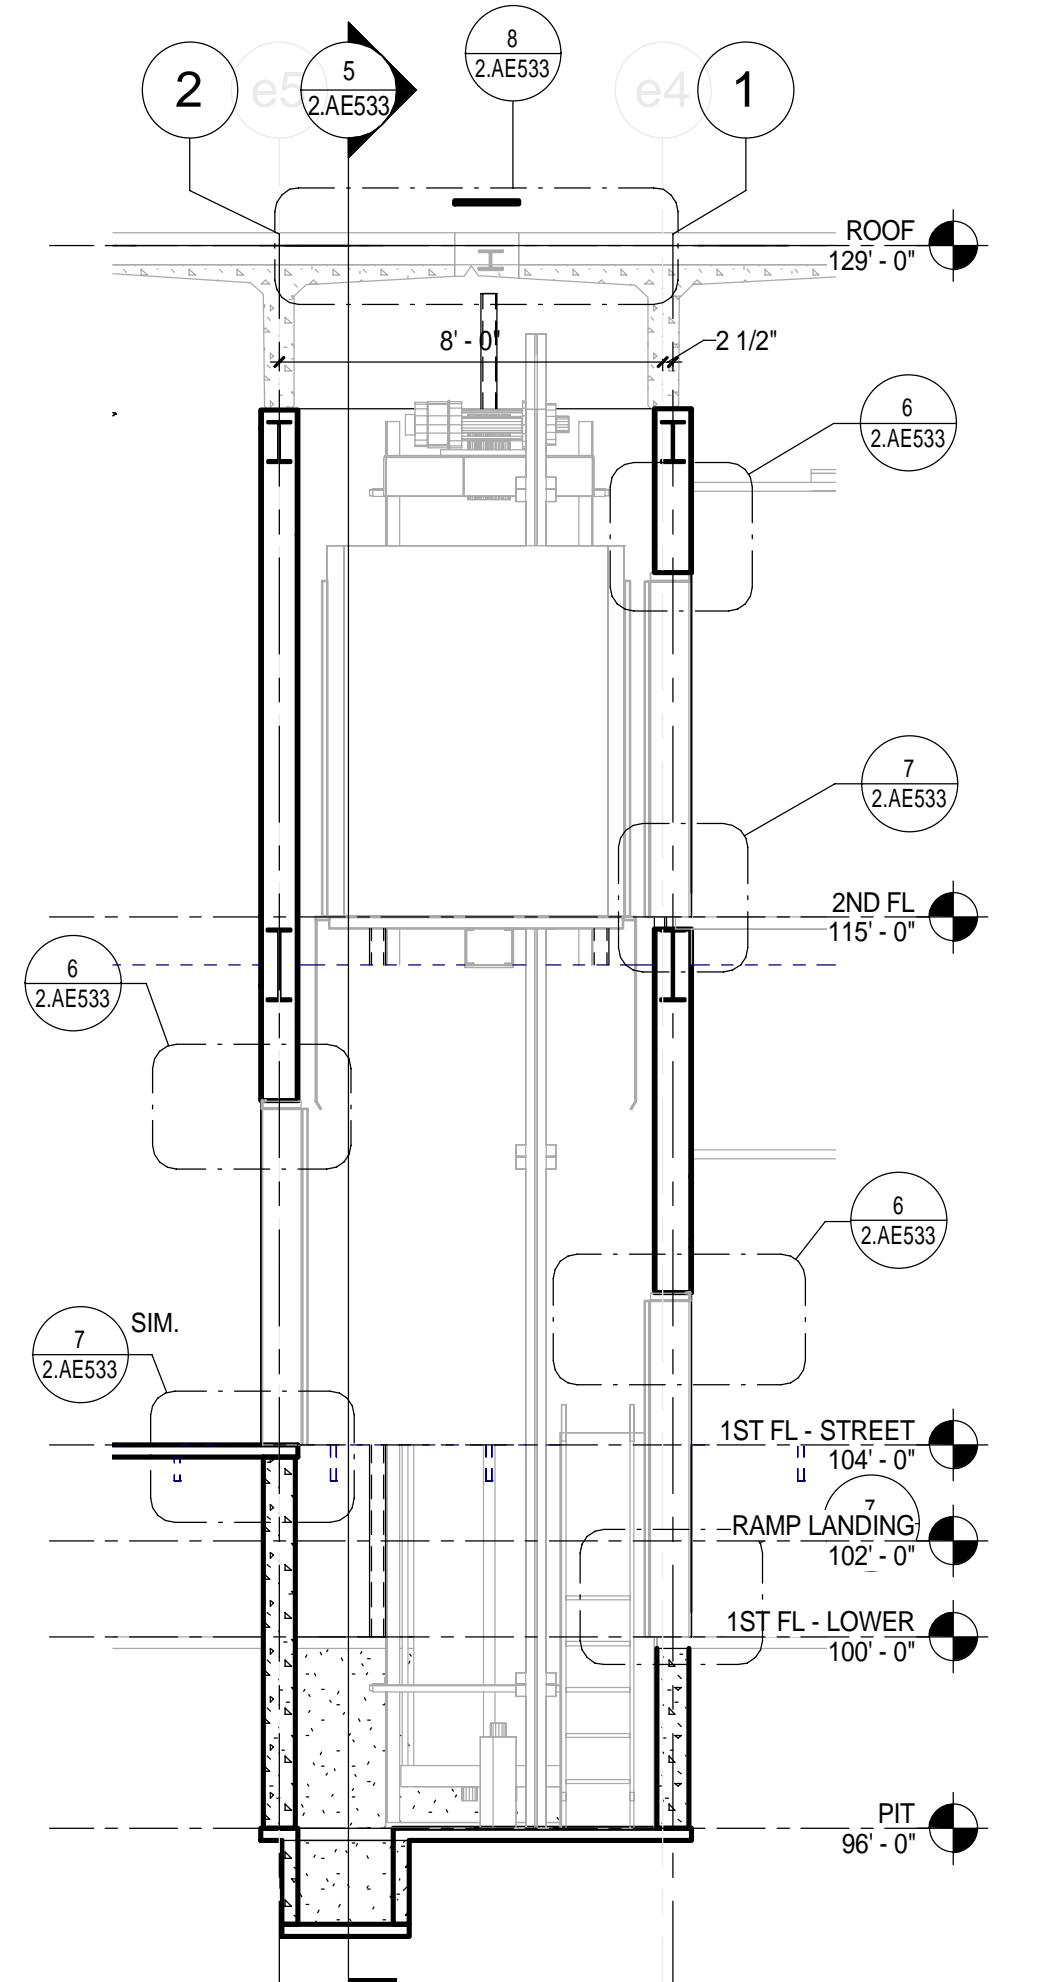

4 ELEVATOR SECTION
1/4" = 1'-0"

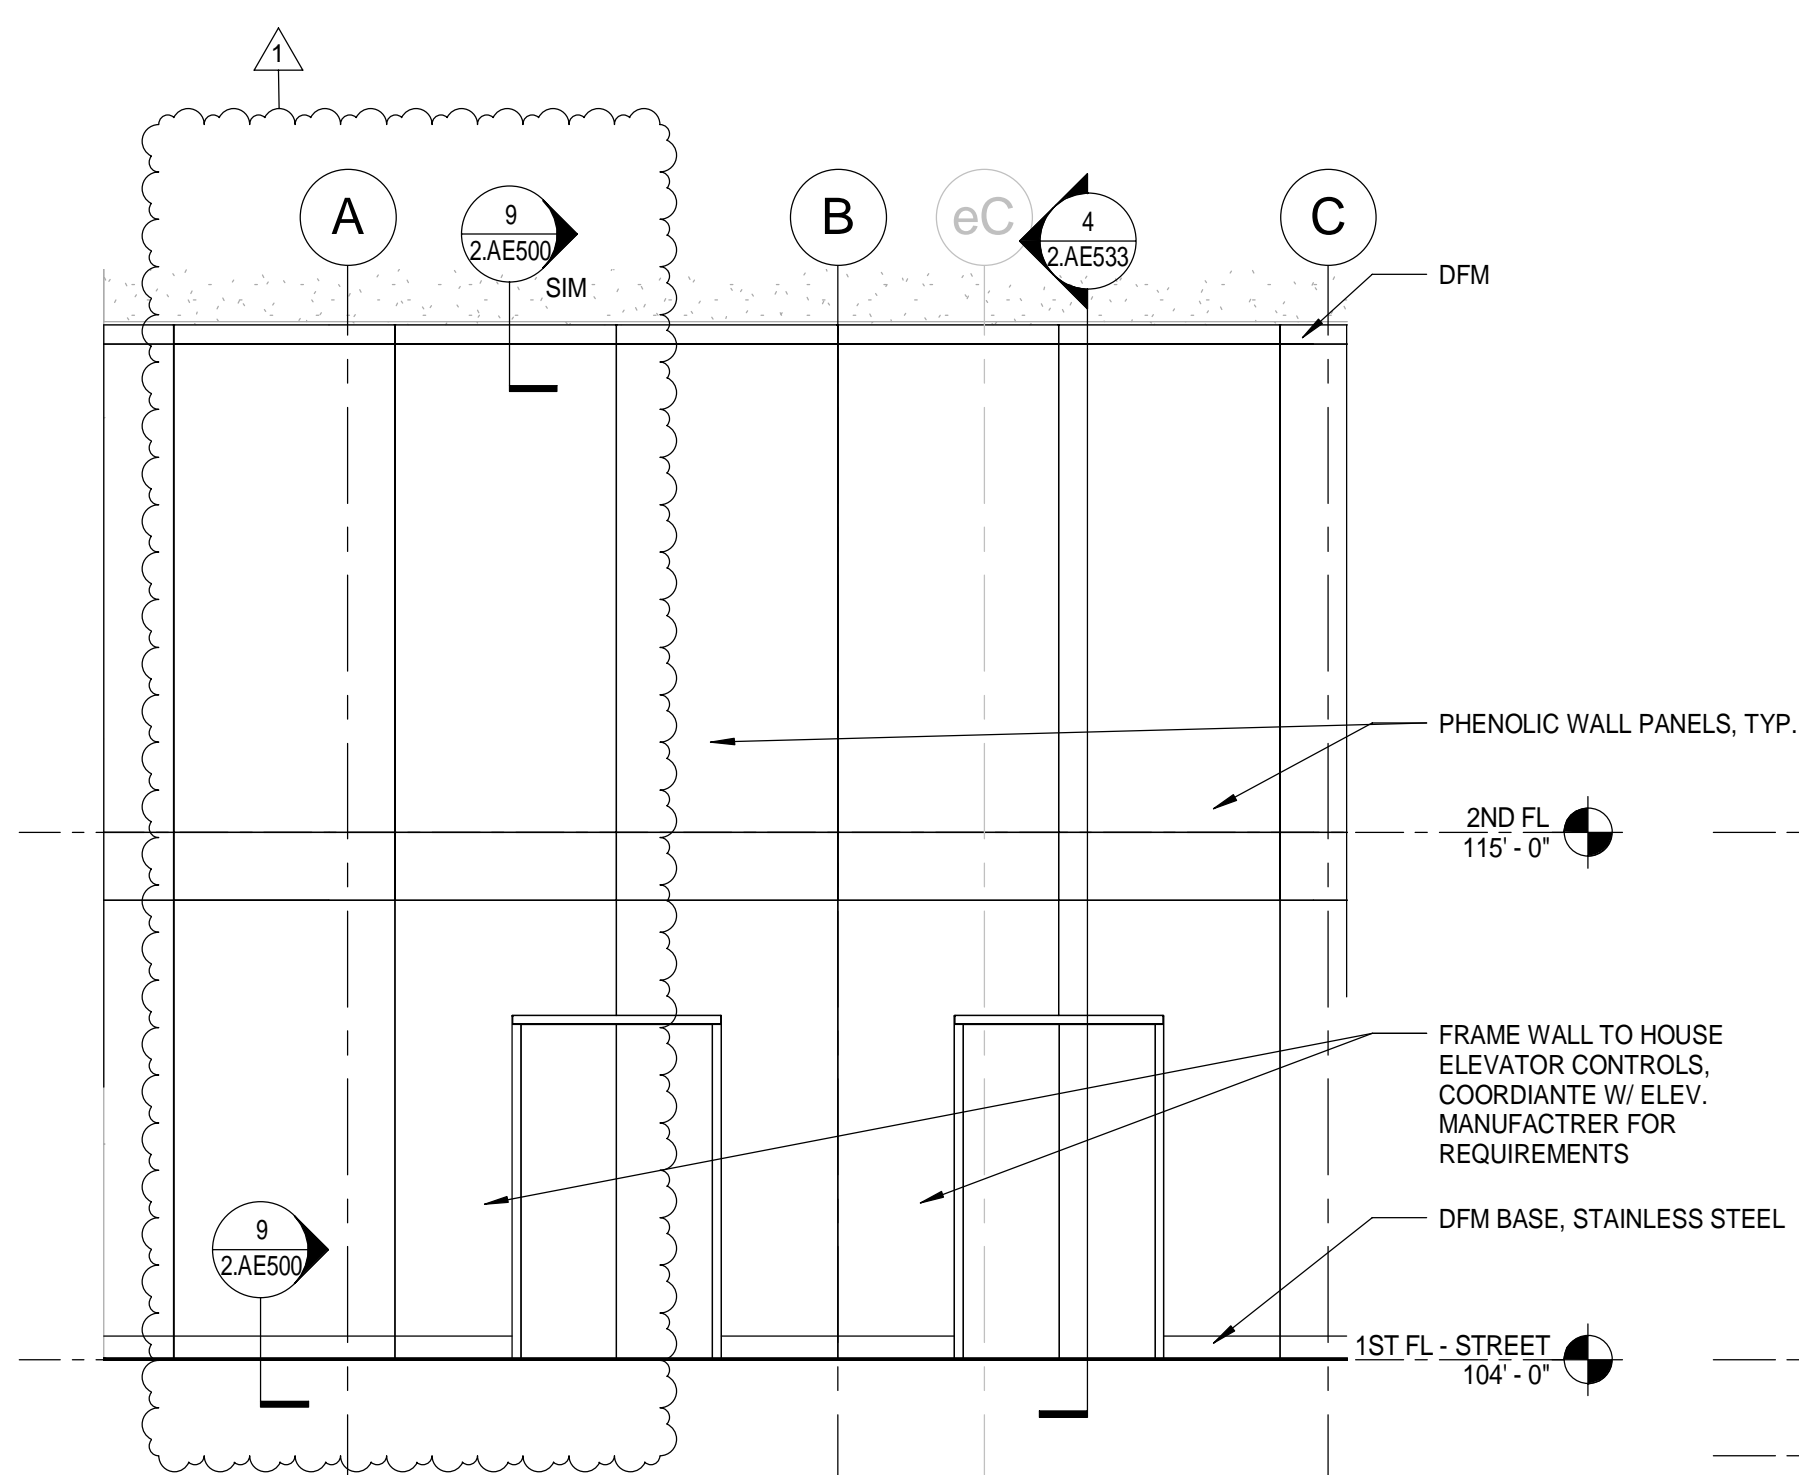


3 INTERIOR ELEVATION - ELEVATOR EAST
1/4" = 1'-0"

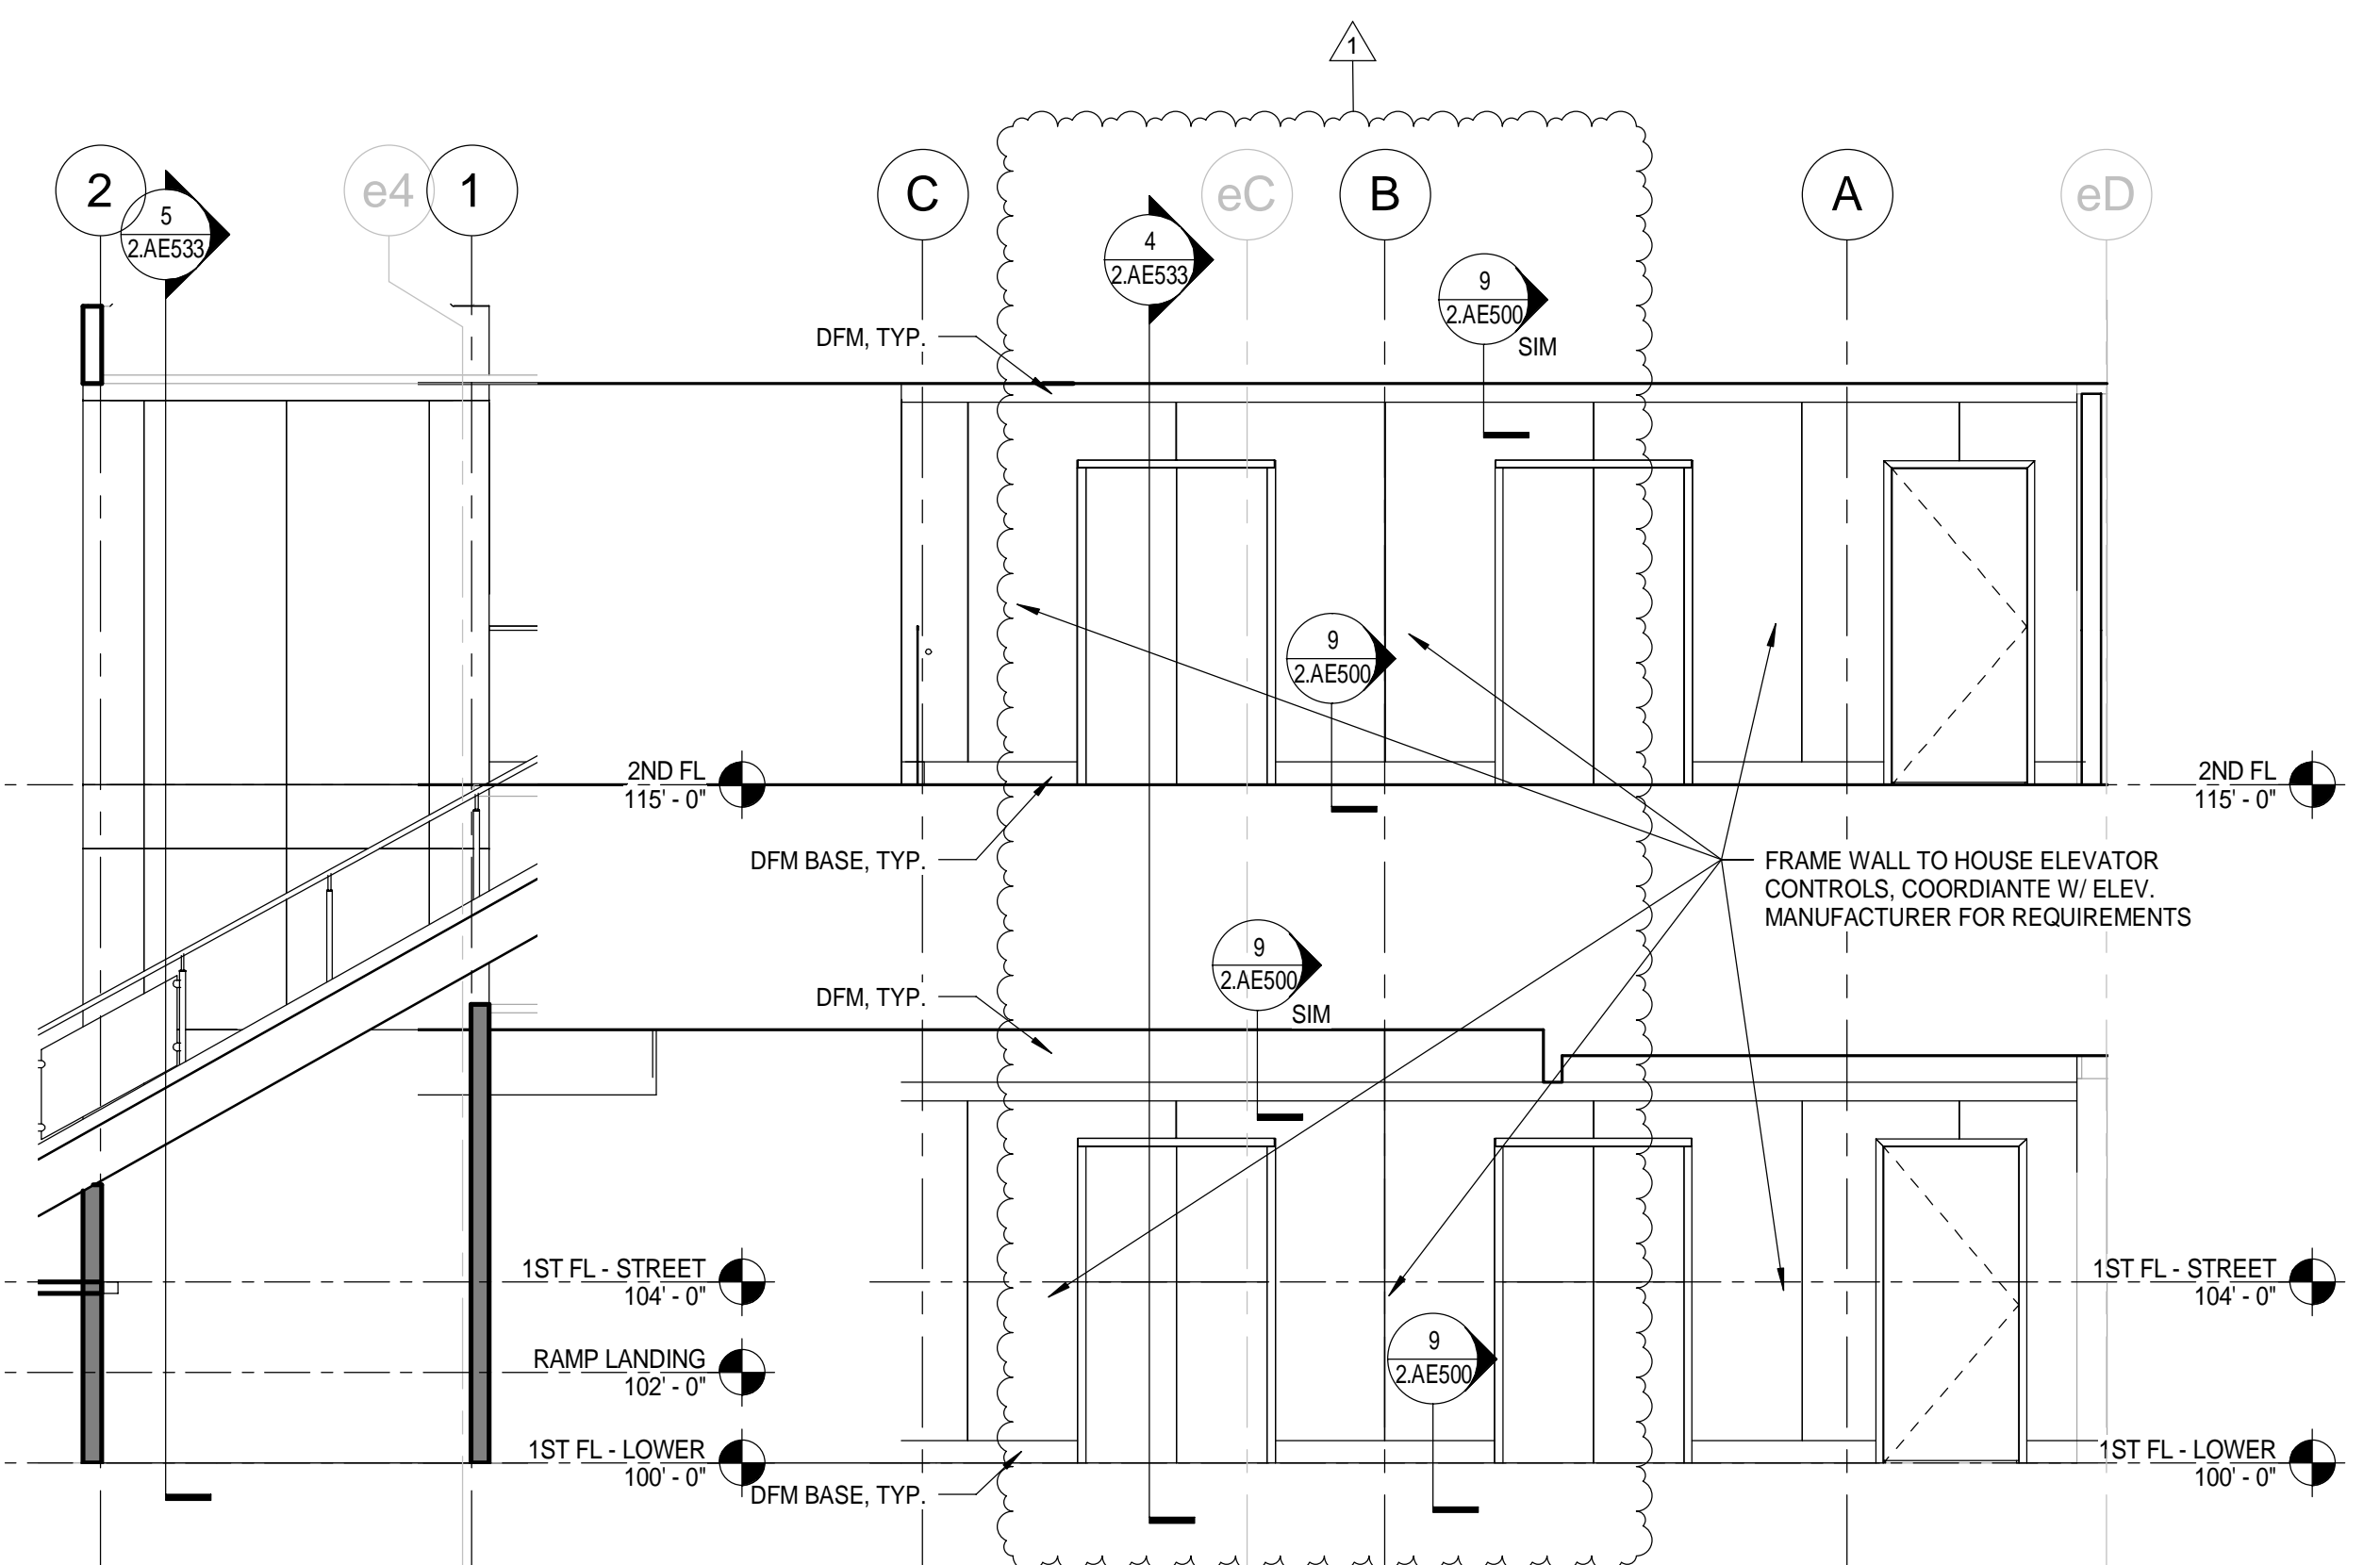

2 1 - a
1/4" = 1'-0"

1 INTERIOR ELEVATION - ELEVATOR WEST
1/4" = 1'-0"

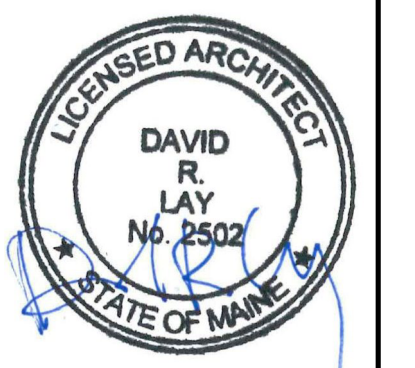

ARCHITECTURE 144 Fore Street P.O. Box 618
Portland, Maine 04104
tel. (207) 772-3846
fax. (207) 772-1070
www.srmtinc.com

ENGINEERING INTERIORS ENERGY

PROJECT NO. PROJECT MGR. JCDRAWN JAE OF RECORD
DRL MOH DRL

SMRT
INC.

SMRT PROJECT NO. 17033

1	2/16/18	ADDENDUM 3	ISSUED FOR CONSTRUCTION
0	12/21/17	DATE:	STATUS:
		BY:	DATE:

THIS PLAN SHALL NOT BE MODIFIED WITHOUT WRITTEN PERMISSION FROM SEBAGO
TECHNICS, INC. THE USER SHALL BE RESPONSIBLE FOR OBTAINING ALL NECESSARY
USERS SCALE RISK AND WITHOUT LIABILITY TO SEBAGO TECHNICS, INC.

SEBAGO
TECHNICS

WWW.SEBAGOTECHNICS.COM
75 John Roberts Rd., Suite 1A
250 Goddard Rd., Suite B
Portland, ME 04106
Tel. 207.200.2100
Tel. 207.783.6868

PROJECT NO. FIELD BOOK DESIGN CHKD DRAWN

ELEVATOR DETAILS
OF:
PORTLAND INTERNATIONAL JETPORT
GATE UPGRADES
1001 WESTBROOK STREET
PORTLAND, MAINE 04102

DATE	SCALE
12/21/17	As Indicated

2.AE533