
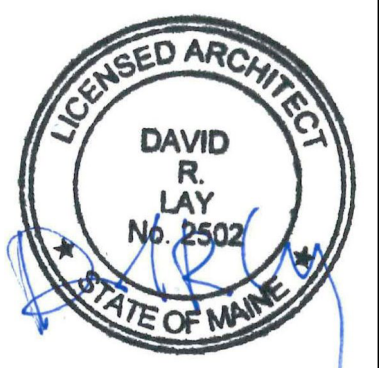
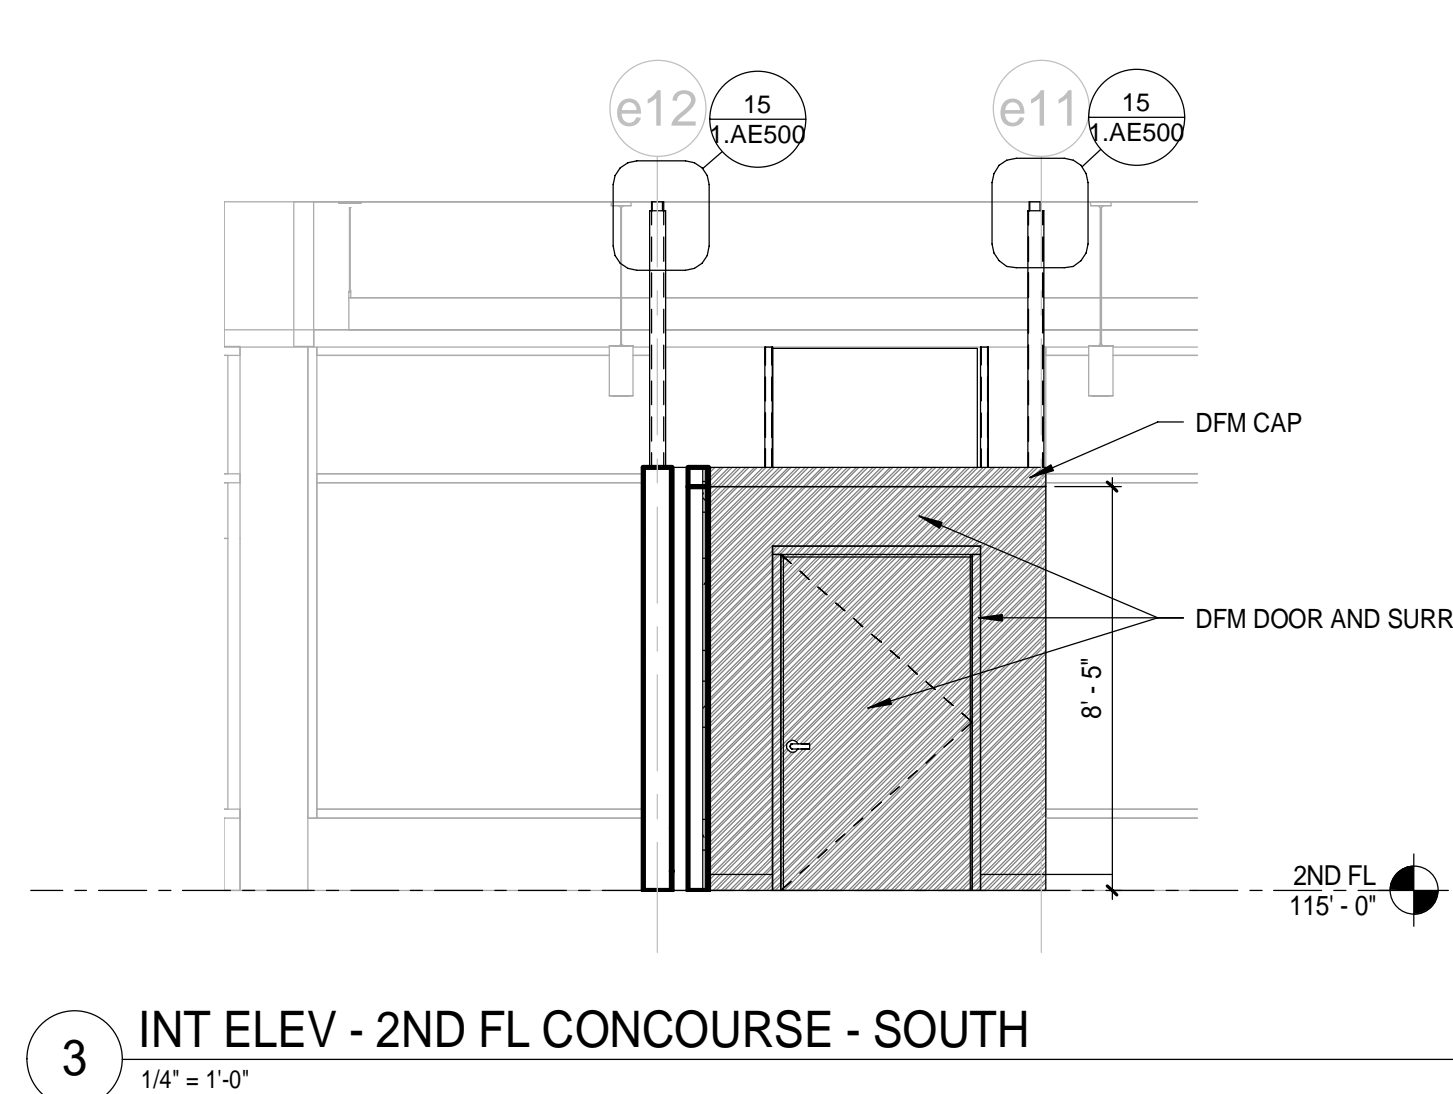
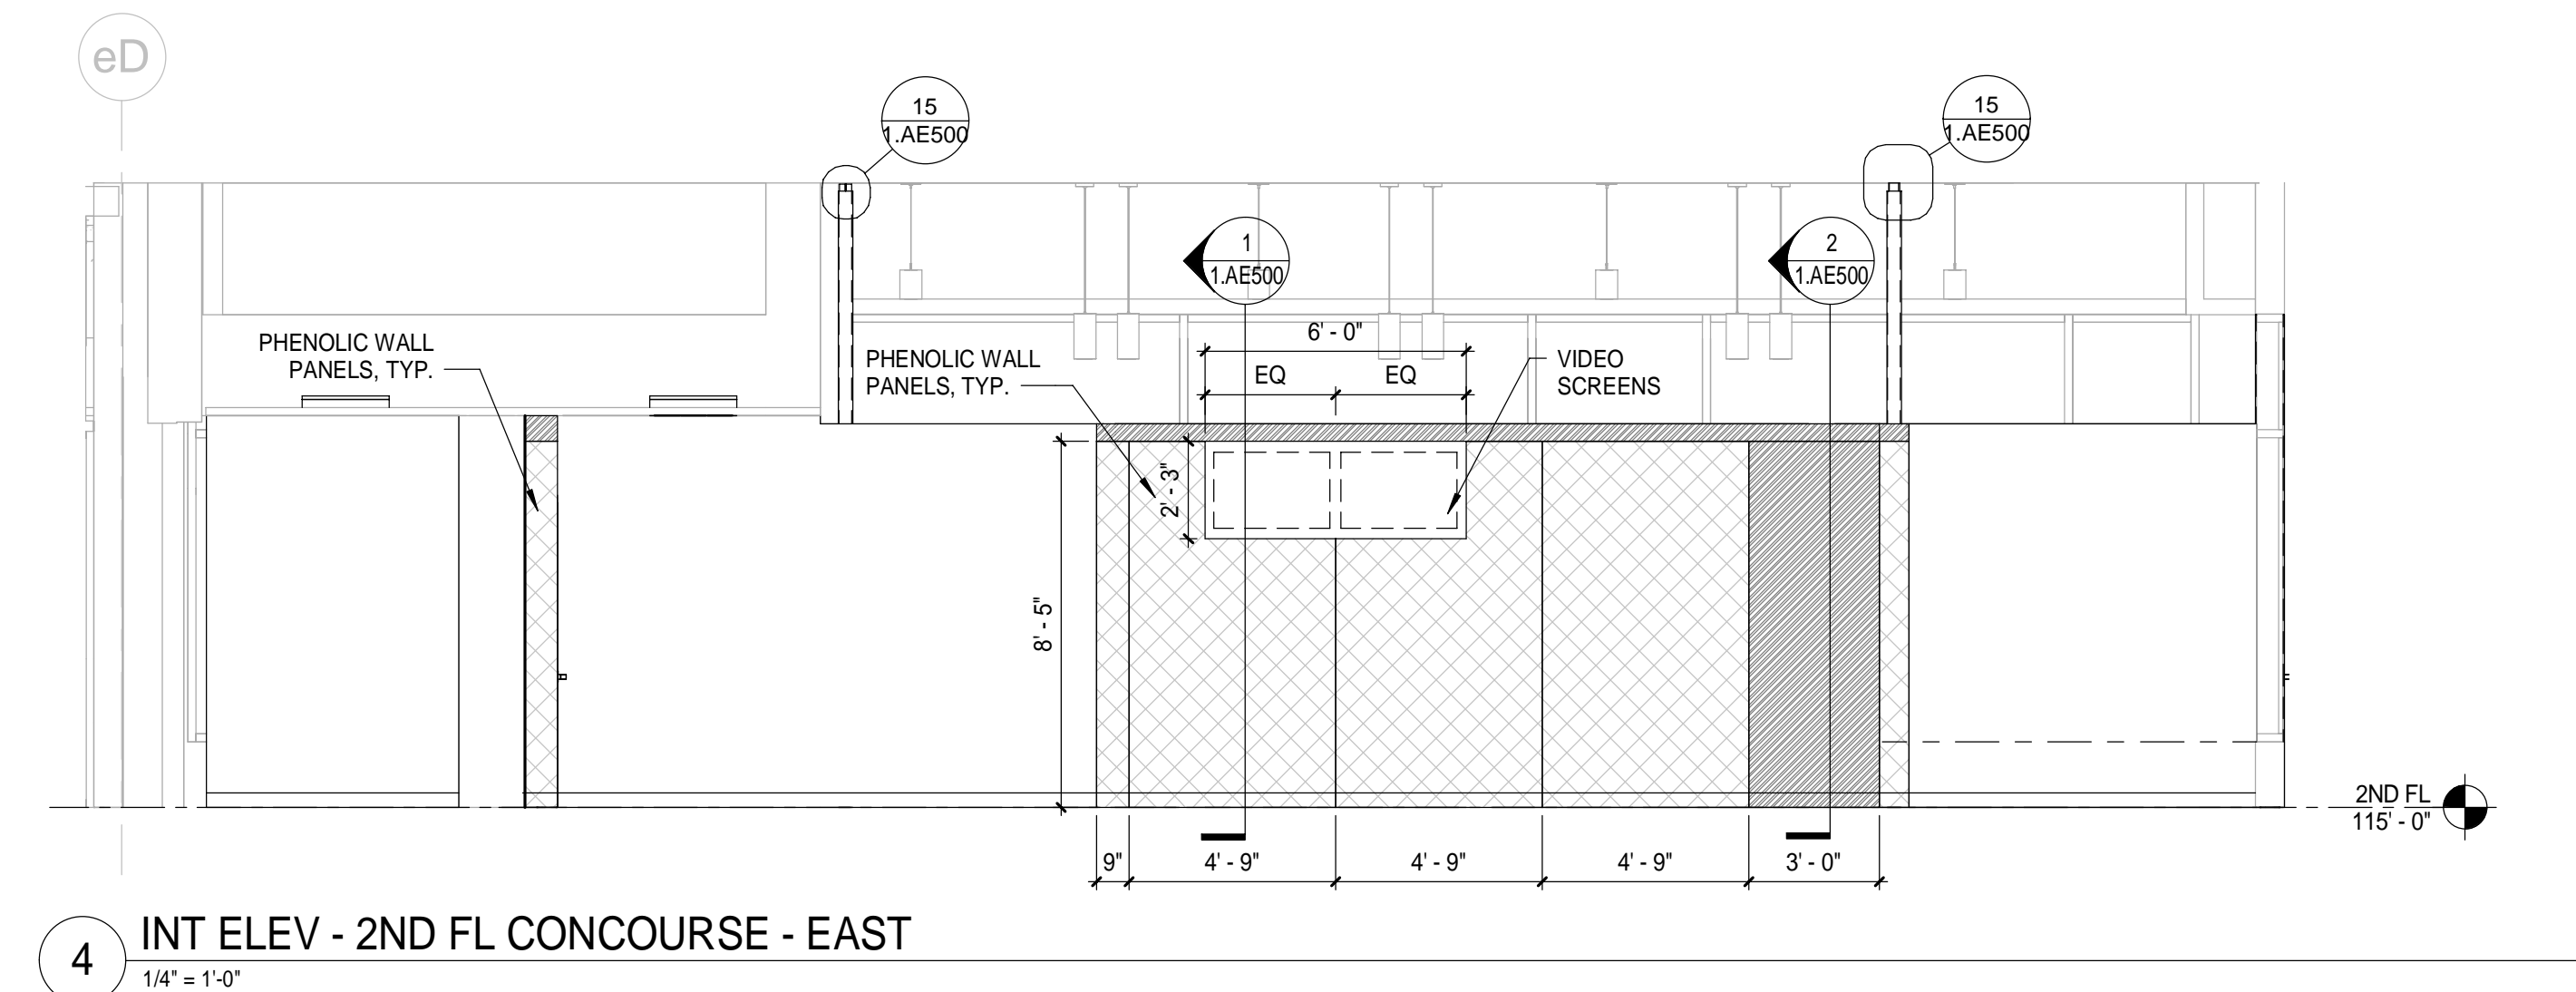
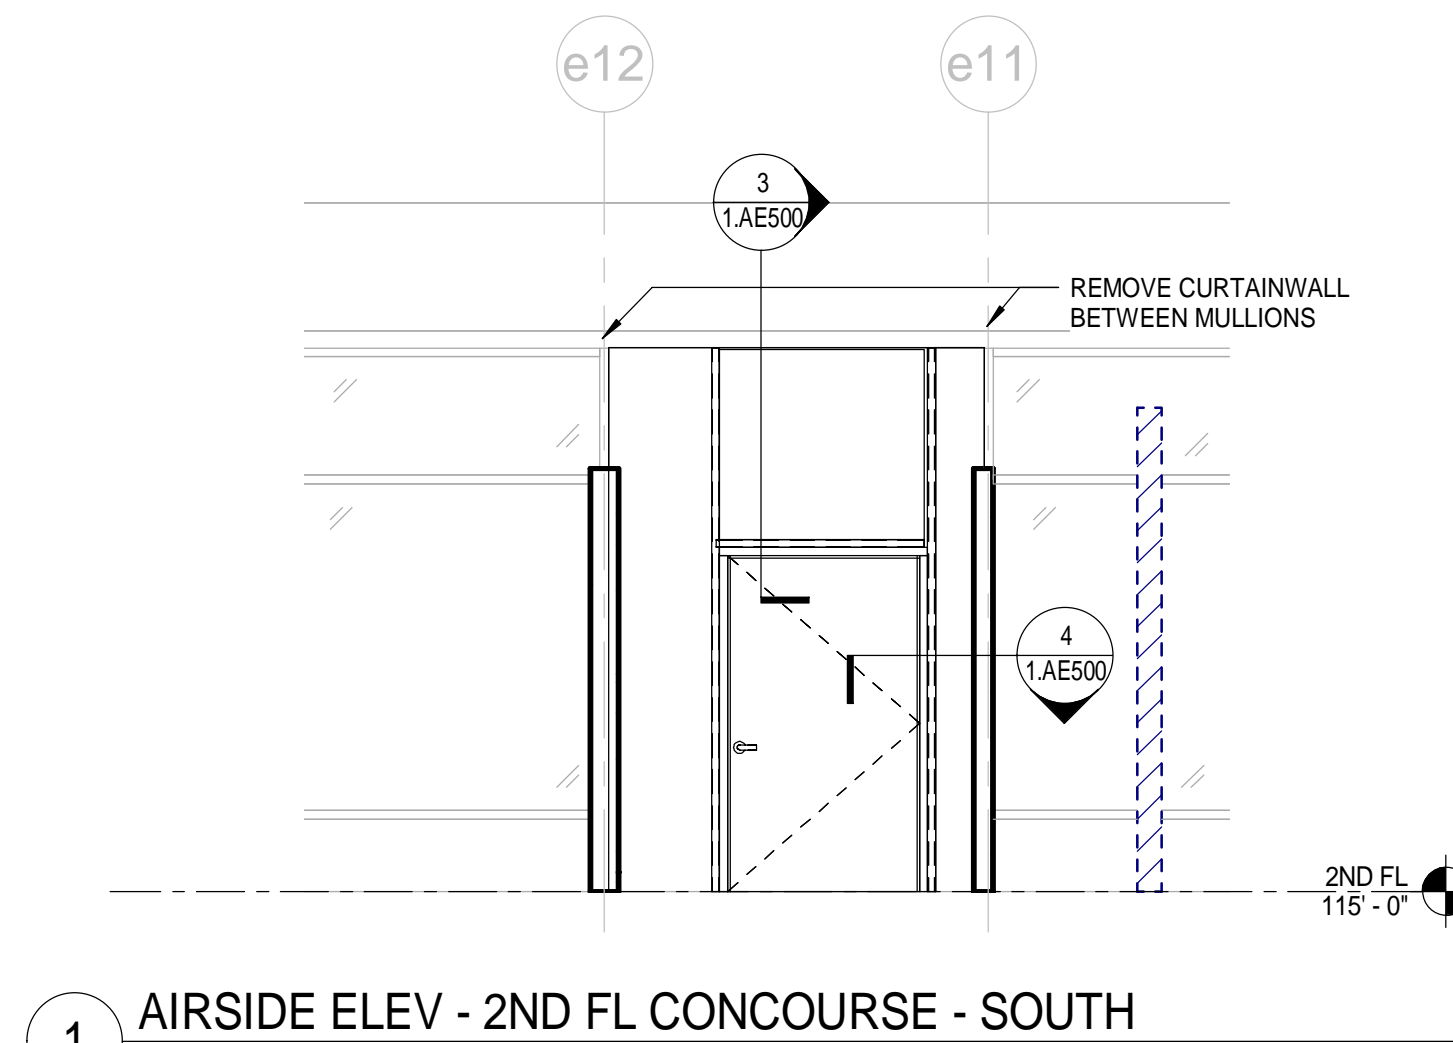


GENERAL NOTES

1. SEE FLOOR PLANS FOR 'PLAN NOTES'.
2. SEE SHEET 1-G-001 FOR GENERAL PROJECT NOTES, LEGENDS, AND ABBREVIATIONS.
3. SEE SHEET 1-G-002 FOR WALL TYPES, TOP OF WALL DETAILS, AND GENERAL MOUNTING HEIGHTS.

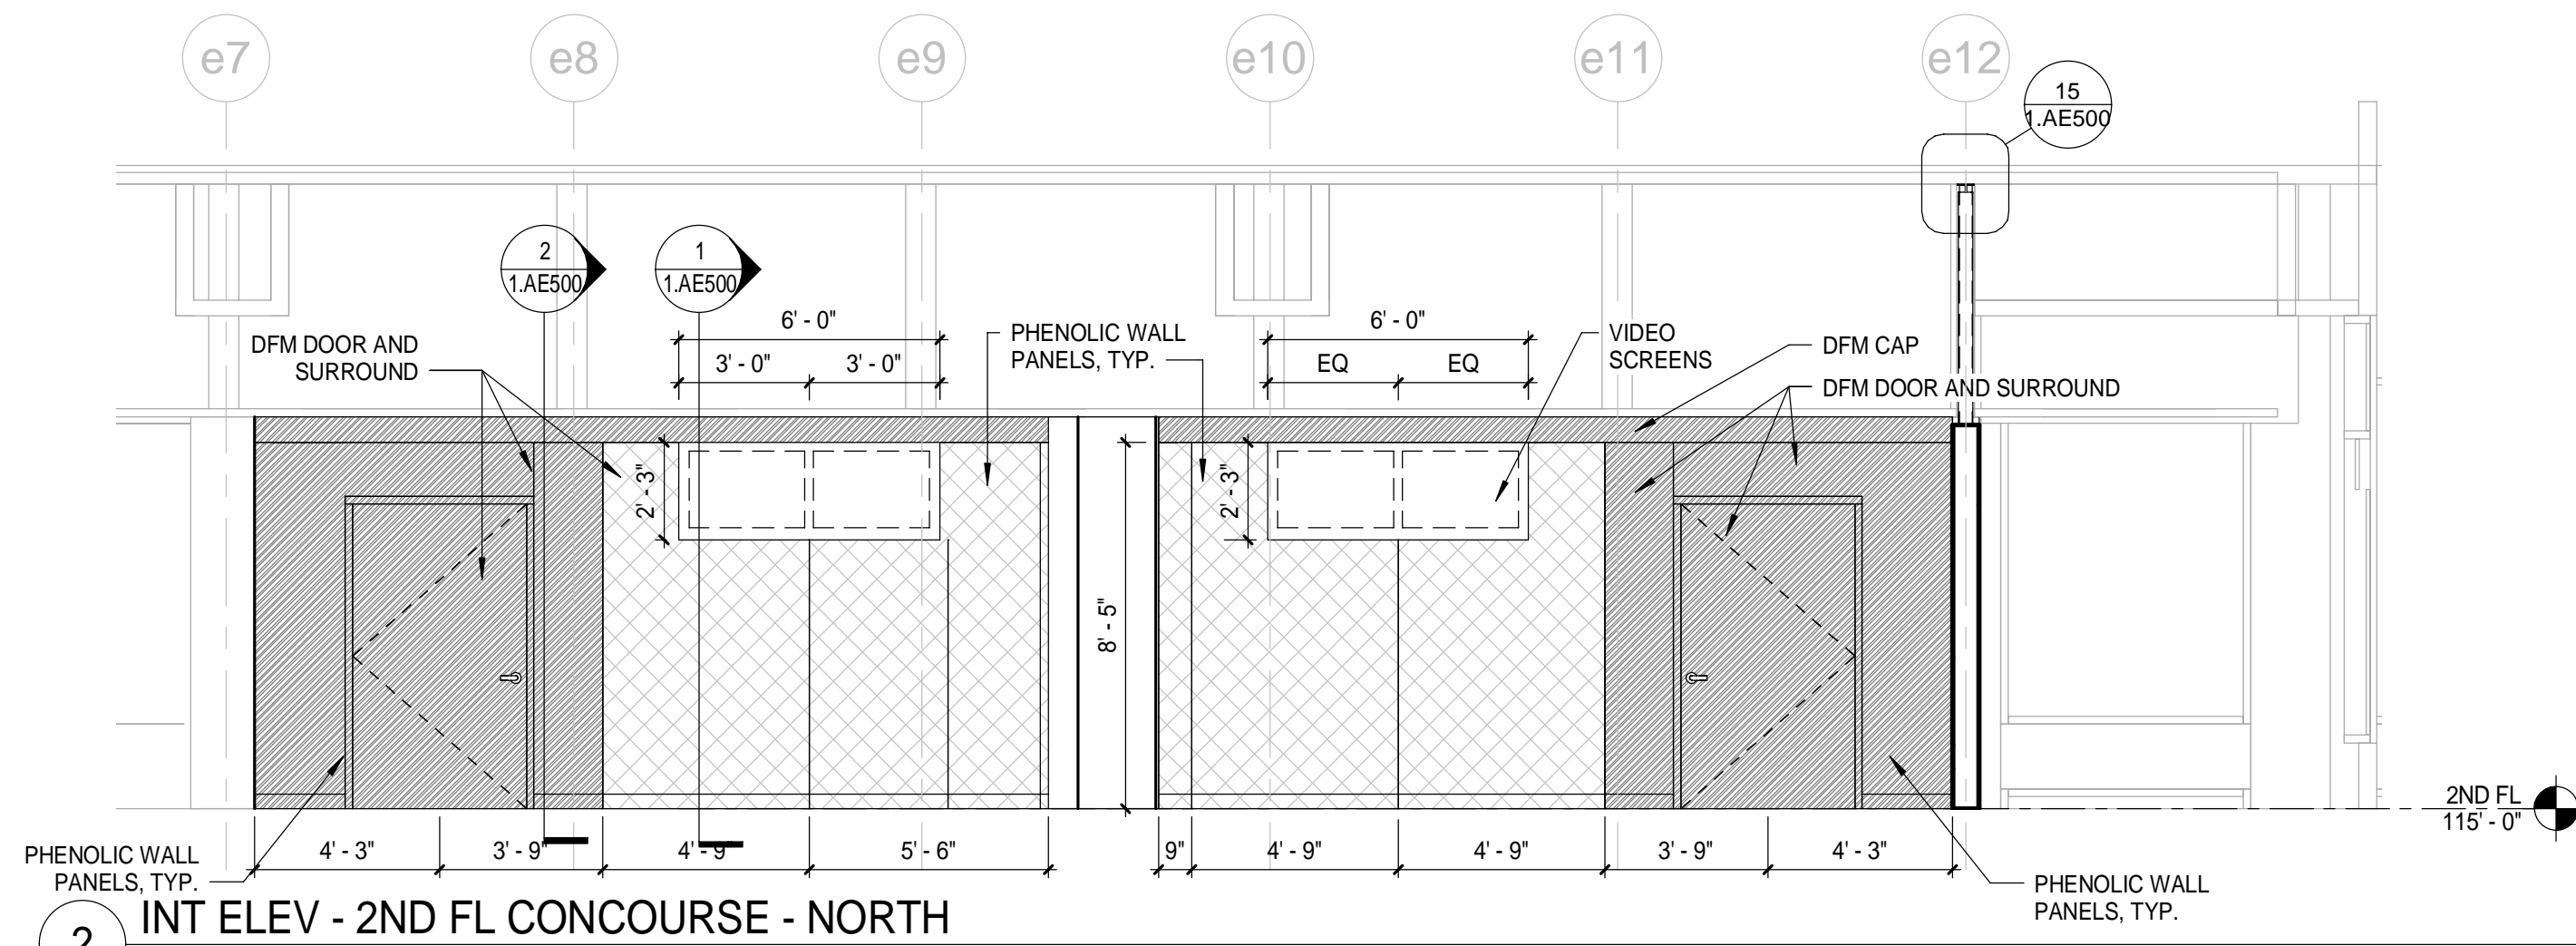

ARCHITECTURE 144 Fore Street, P.O. Box 618
 Portland, Maine 04104
 ENGINEERING Tel: (207) 775-3846
 PLANNING Fax: (207) 775-1070
 INTERIORS www.smrtinc.com
 ENERGY
SMRT
 PROJECT NO. PROJECT MGR. JCDRAWN JAE OF RECORD
 DRL MOH DRL
 17033

ISSUED FOR CONSTRUCTION	DATE:	12/21/17	STATUS:	ISSUED FOR CONSTRUCTION
BY:	DATE:		DATE:	
REV:	0			

THIS PLAN SHALL NOT BE MODIFIED WITHOUT WRITTEN PERMISSION FROM SEBAGO TECHNICS, INC. USERS ASSUME ALL RISK AND WITHOUT LIABILITY TO SEBAGO TECHNICS, INC.

PROJECT NO.	FIELD BOOK	DESIGN	CHKD	DRAWN

SEBAGO TECHNICS
 WWW.SEBAGOTECHNICS.COM
 75 John Roberts Rd., Suite 1A
 Scarborough, ME 04106
 Tel: (207) 775-3846
 Fax: (207) 775-1070

INTERIOR ELEVATIONS
 OF:
 PORTLAND INTERNATIONAL JETPORT
 GATE UPGRADES
 1001 WESTBROOK STREET
 PORTLAND, MAINE 04102

DATE	SCALE
12/21/17	As indicated

1.AE210