
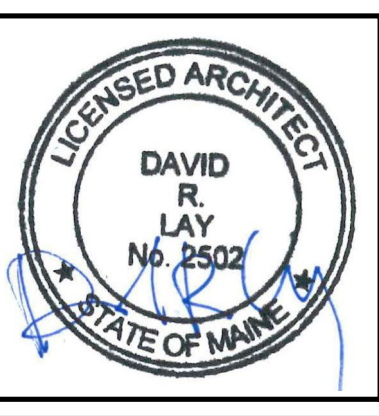
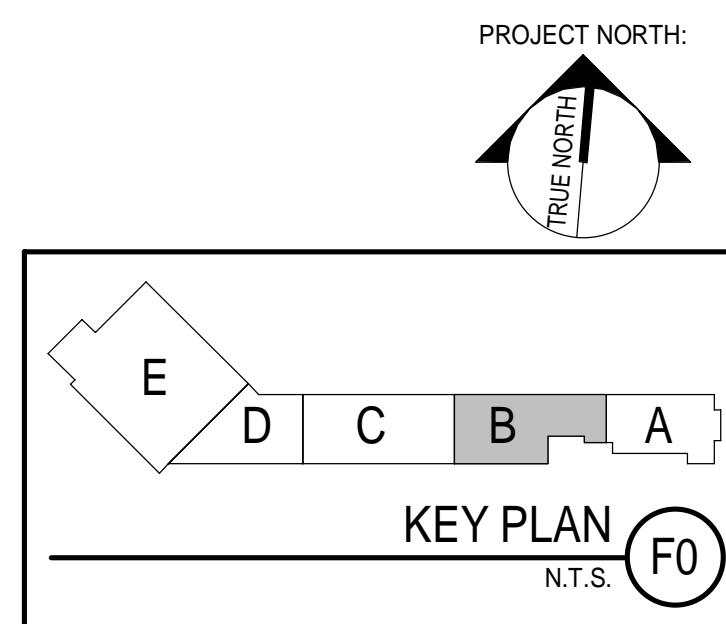


1 2ND FLOOR - 1 FACILITY PLAN
1/32" = 1'-0"

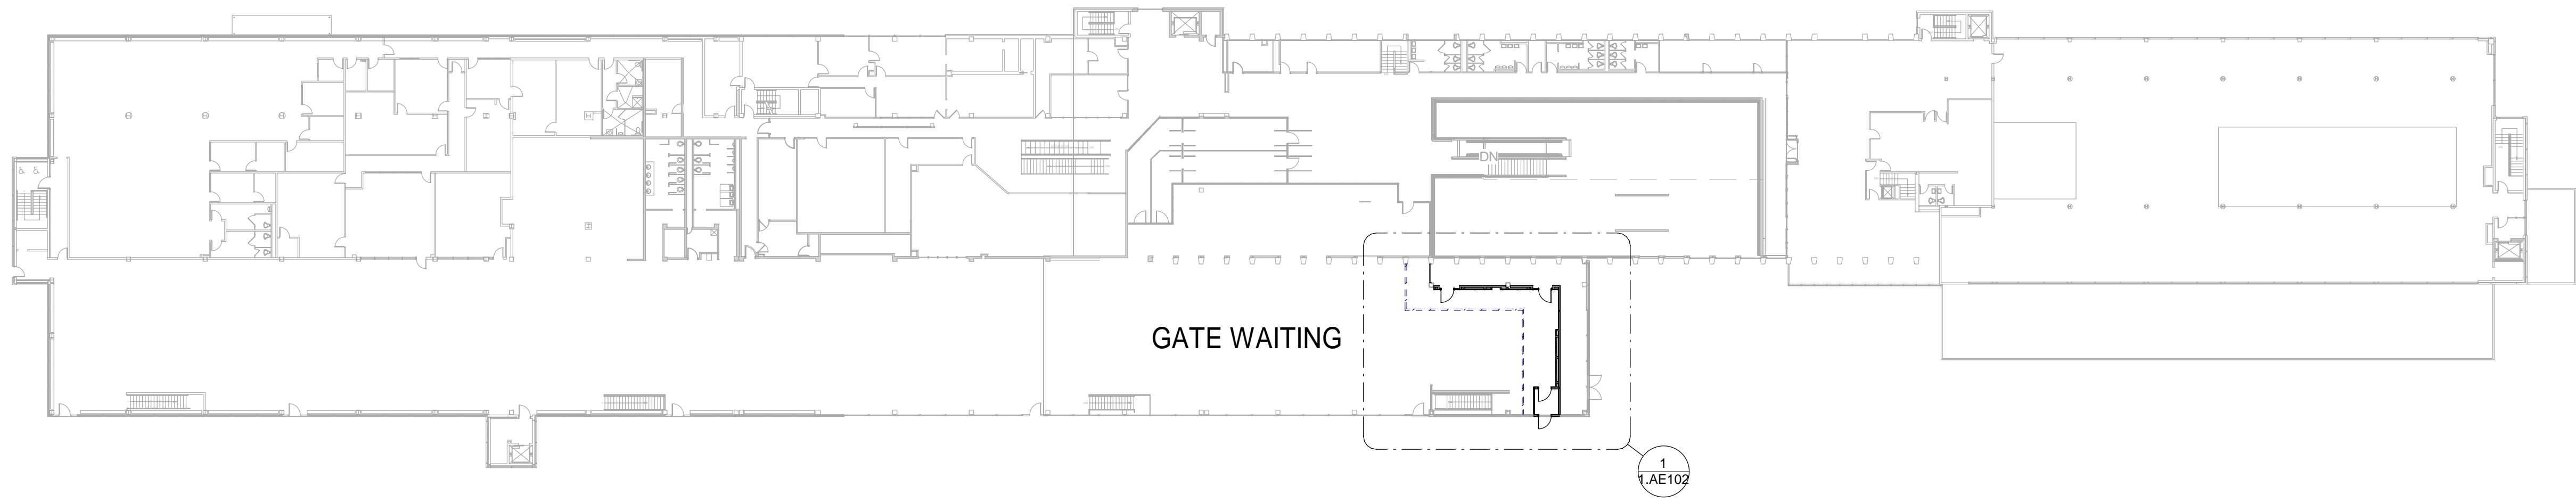

ARCHITECTURE 144 Fore Street P.O. Box 618
Portland, Maine 04104
Tel: (207) 772-3846
Fax: (207) 772-1070
www.smartrinc.com

SMART
ENGINEERING
PLANNING
INTERIORS
ENERGY

SMRT PROJECT NO. 17033

PROJECT MGR JCDRAWN
DPL Author
AE OF RECORD
Checker

REV.	BY:	DATE:	STATUS:
0		12/21/17	ISSUED FOR CONSTRUCTION

THIS PLAN SHALL NOT BE MODIFIED WITHOUT WRITTEN PERMISSION FROM SEBAGO TECHNICS, INC. ANY SUCH MODIFICATIONS SHALL BE AT THE USER'S SOLE RISK AND WITHOUT LIABILITY TO SEBAGO TECHNICS, INC.

SEBAGO
TECHNICS

WWW.SEBAGOTECHNICS.COM
75 John Roberts Rd. - Suite 1A
South Portland, ME 04086
Tel: (207) 202-1100
Fax: (207) 283-6660

PROJECT NO. 1 FIELD BOOK DESIGN CHKD DRAWN

FACILITY PLAN
OF:
PORTLAND INTERNATIONAL JETPORT
GATE UPGRADES
1001 WESTBROOK STREET
PORTLAND, MAINE 04102

DATE	SCALE
12/21/17	1/32" = 1'-0"

1.G1003