



TYPE	STUD SIZE	STUD GA	STUD SPACING	GYP BD THK/TYP	WALL THK	ATTENUATION THICKNESS	FIRE RATING	UL NUMBER	STC RATING
J4A	4"	20	24" OC	5/8"	5 1/4"	2" BATT	2 HR	U415	-
J4B	4"	20	24" OC	"MR 5/8"	5 1/4"	2" BATT	2 HR	U415	-
J6A	6"	20	24" OC	5/8"	7 1/4"	2" BATT	2 HR	U415	-

**PARTITION TYPE J**  
SCALE: 3" = 1'-0"

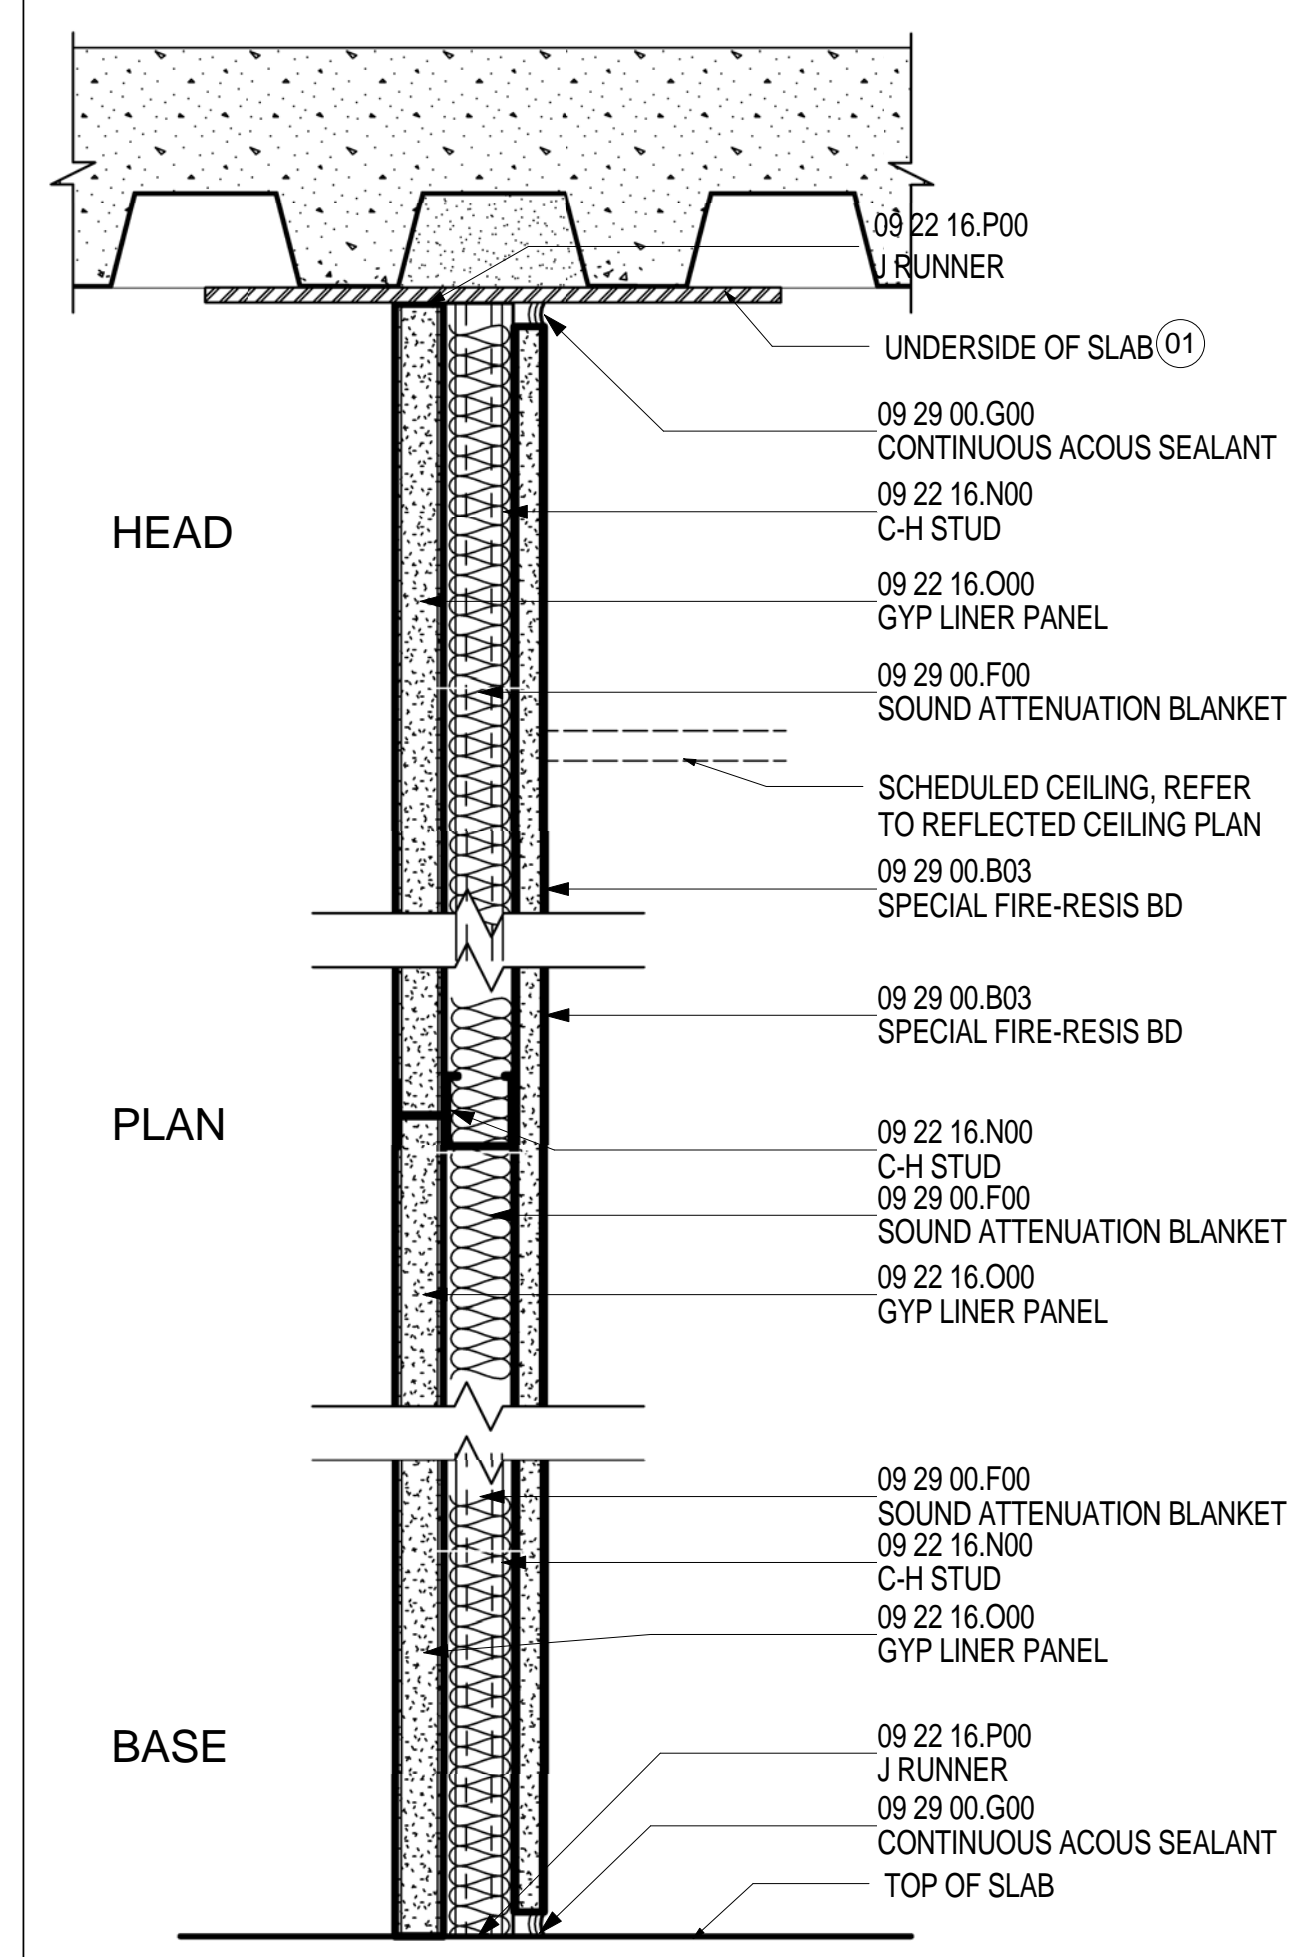


TYPE	STUD SIZE	STUD GA	STUD SPACING	GYP BD THK/TYP	WALL THK	ATTENUATION THICKNESS	FIRE RATING	UL NUMBER	STC RATING
G2A	2 1/2"	20	24" OC	5/8"	3 1/8"	2" BATT	1 HR	U415	-

**PARTITION TYPE G**  
SCALE: 3" = 1'-0"

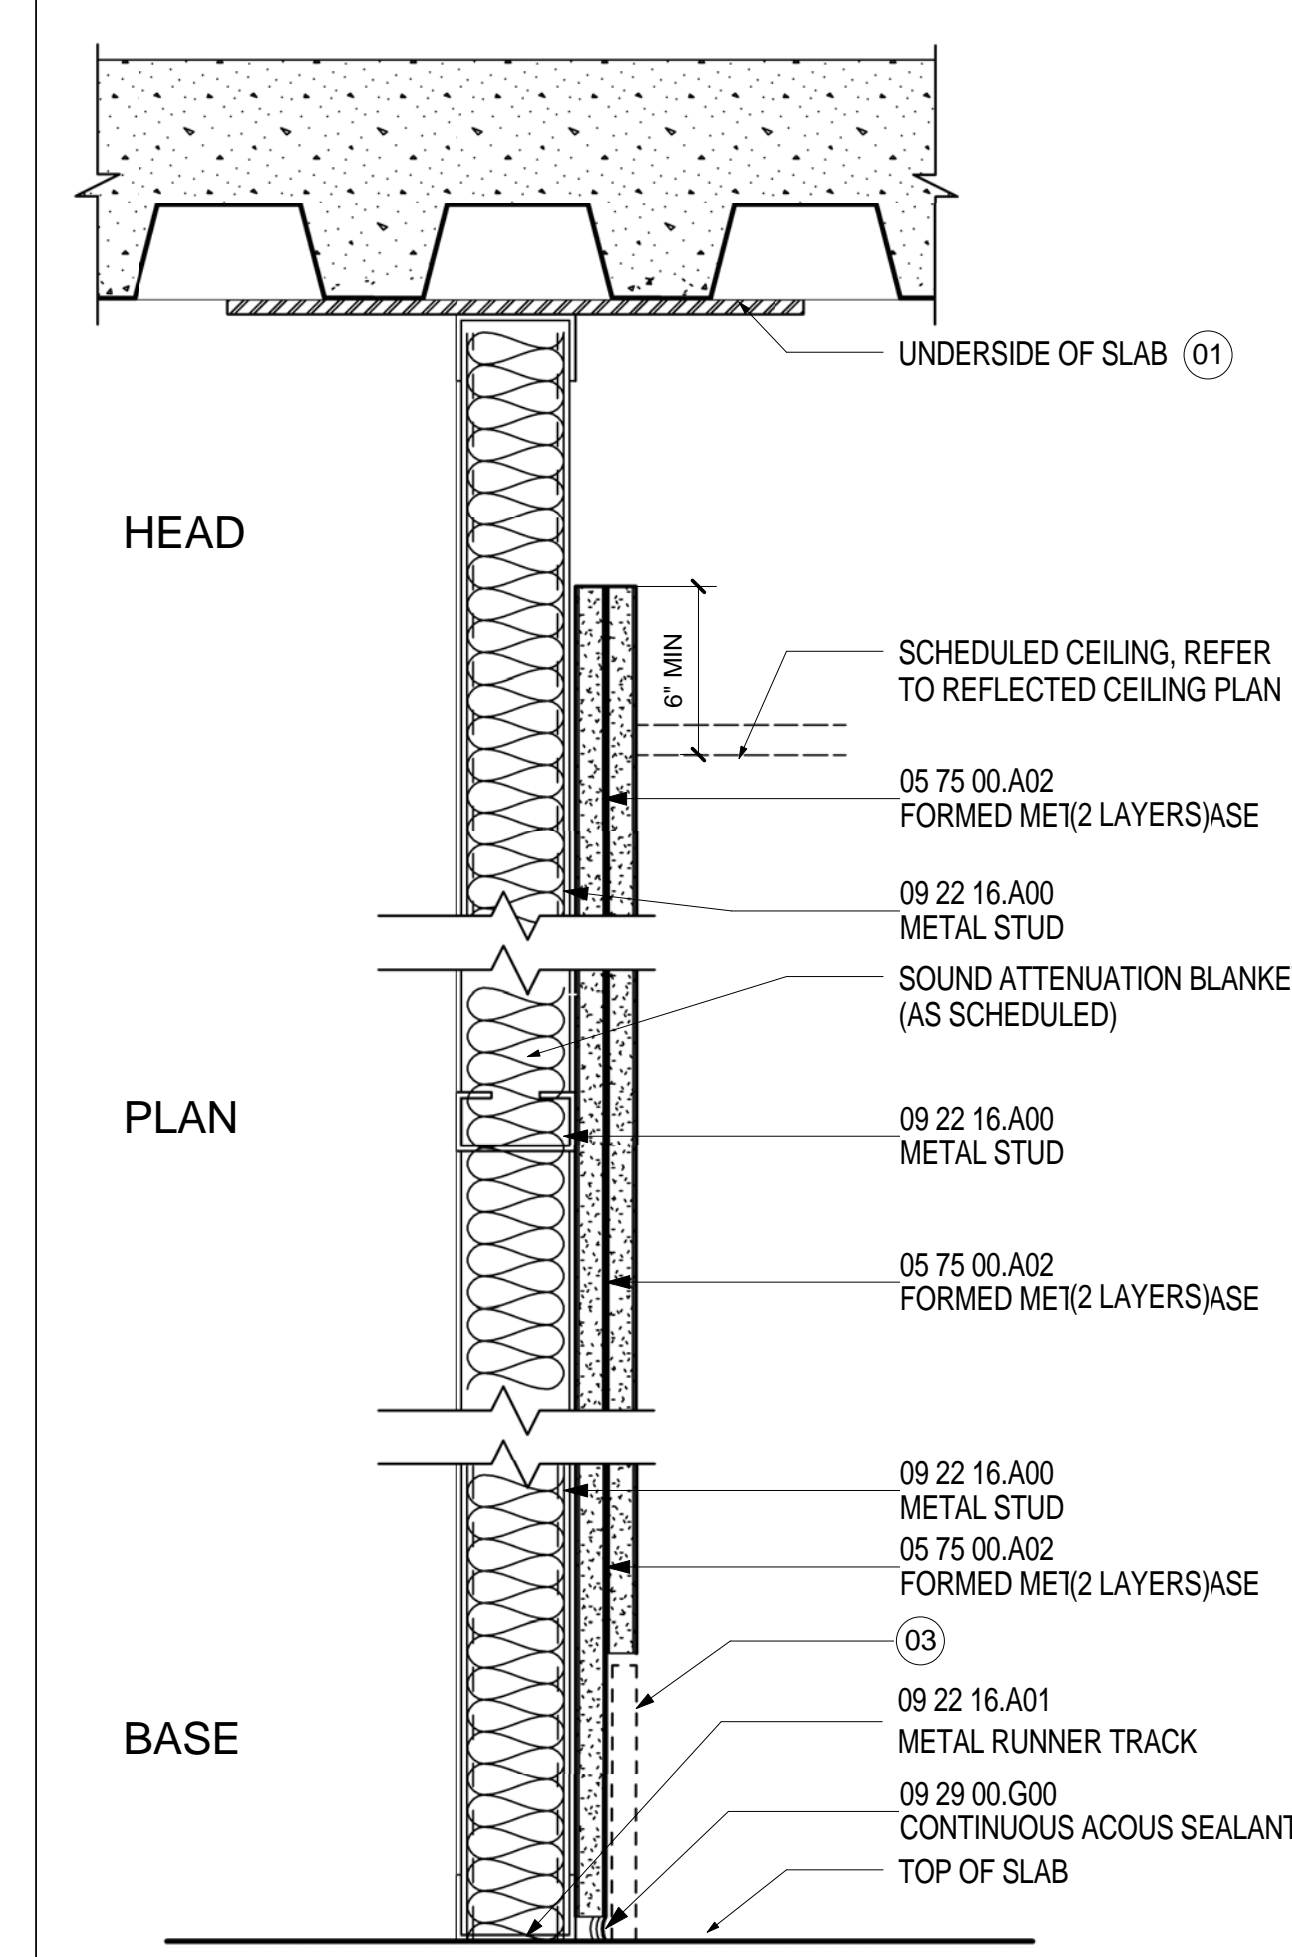


TYPE	STUD SIZE	STUD GA	STUD SPACING	GYP BD THK/TYP	WALL THK	ATTENUATION THICKNESS	FIRE RATING	UL NUMBER	STC RATING
E2A	2 1/2"	20	16" OC	5/8"	3 3/4"	2" BATT	-	-	-
E3A	3 5/8"	20	16" OC	5/8"	4 7/8"	2" BATT	-	-	-

**PARTITION TYPE E**  
SCALE: 3" = 1'-0"

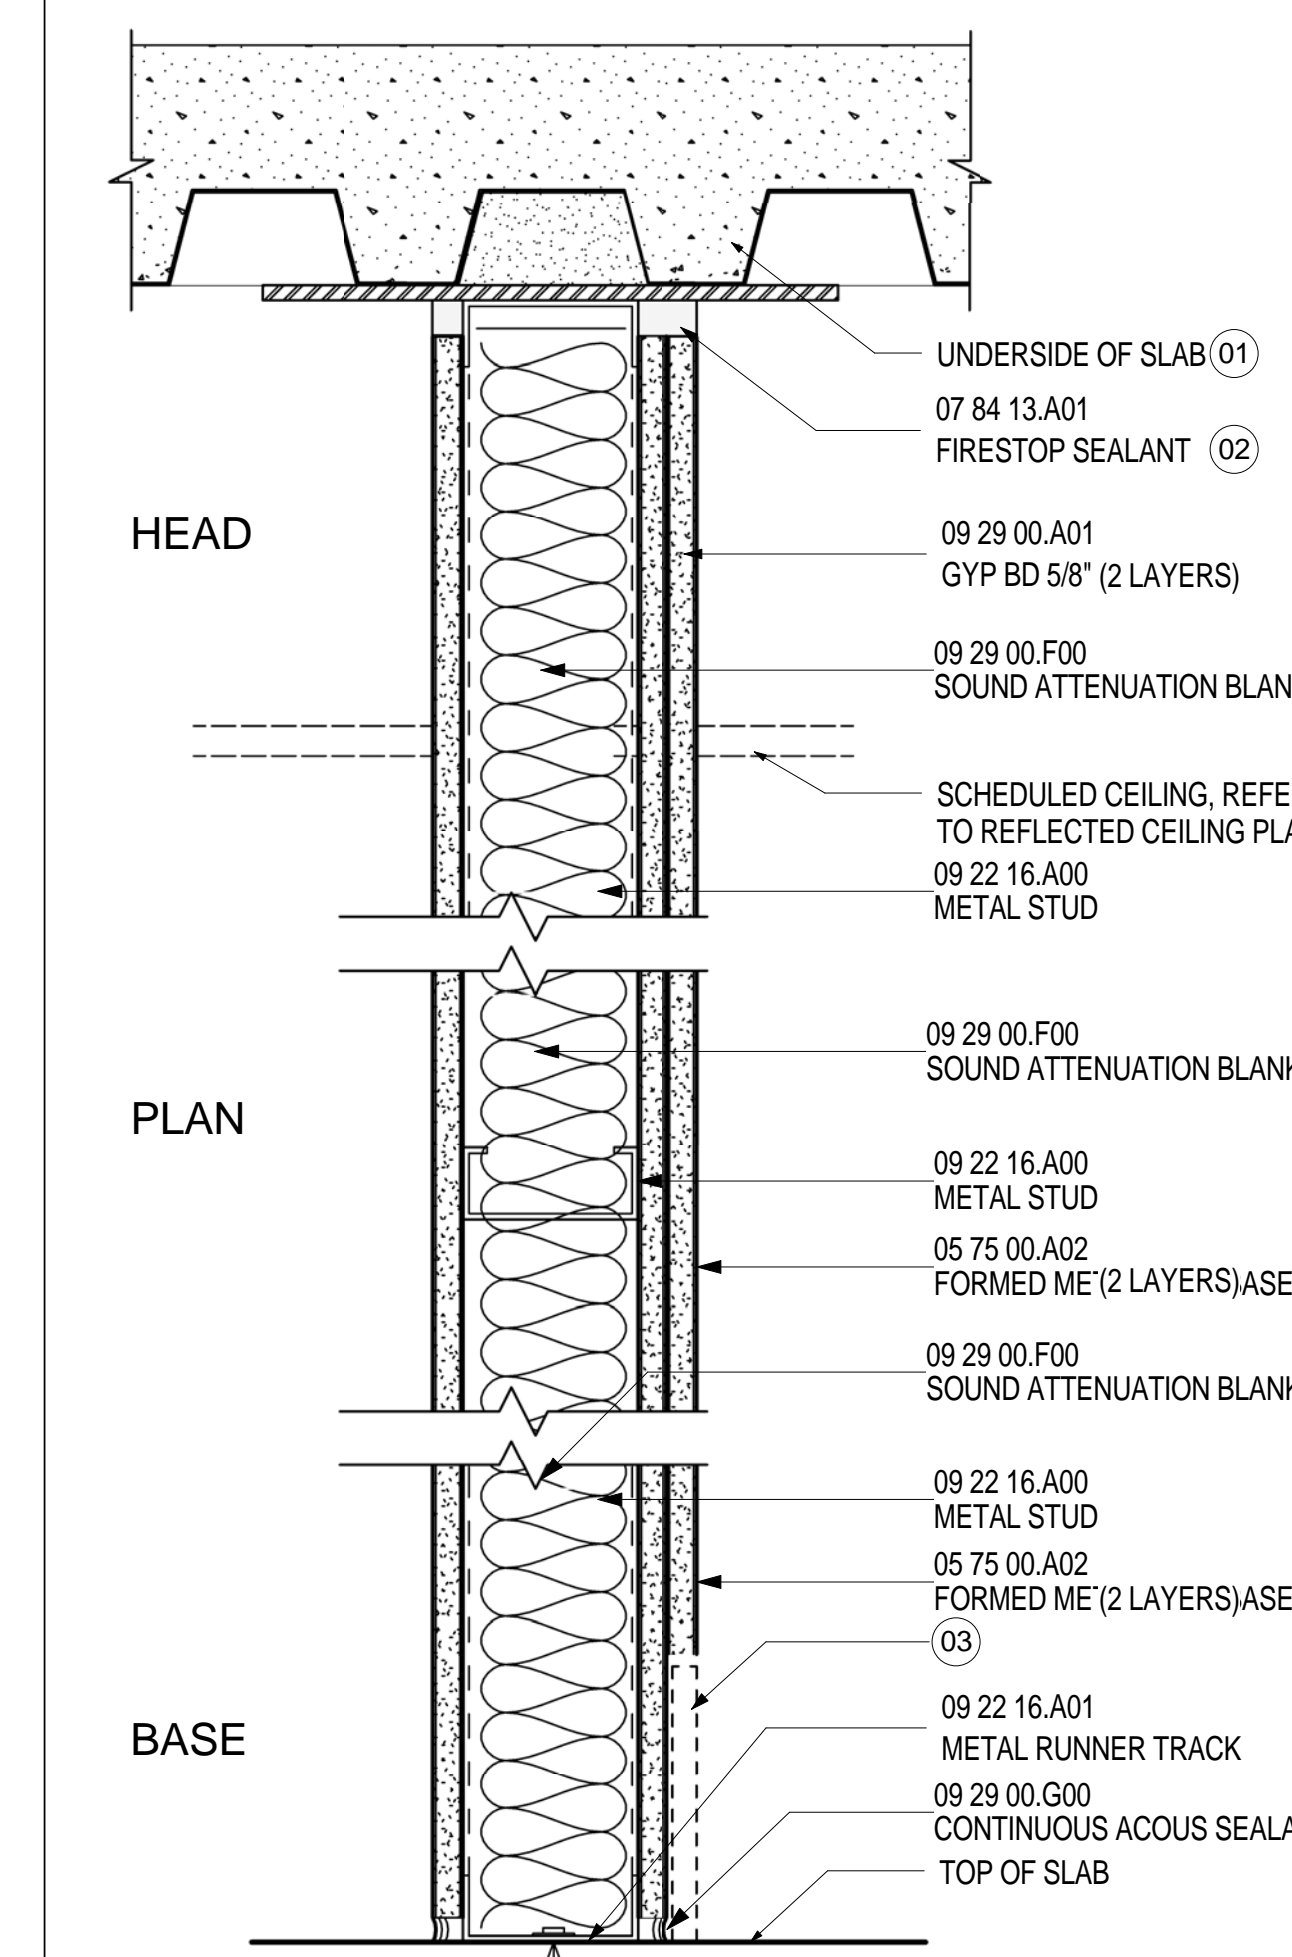


TYPE	STUD SIZE	STUD GA	STUD SPACING	GYP BD THK/TYP	WALL THK	ATTENUATION THICKNESS	FIRE RATING	UL NUMBER	STC RATING
C3A	3 5/8"	20	16" OC	5/8"	5 1/2"	3 1/2" BATT	1 HR	U419	-

**PARTITION TYPE C**  
SCALE: 3" = 1'-0"

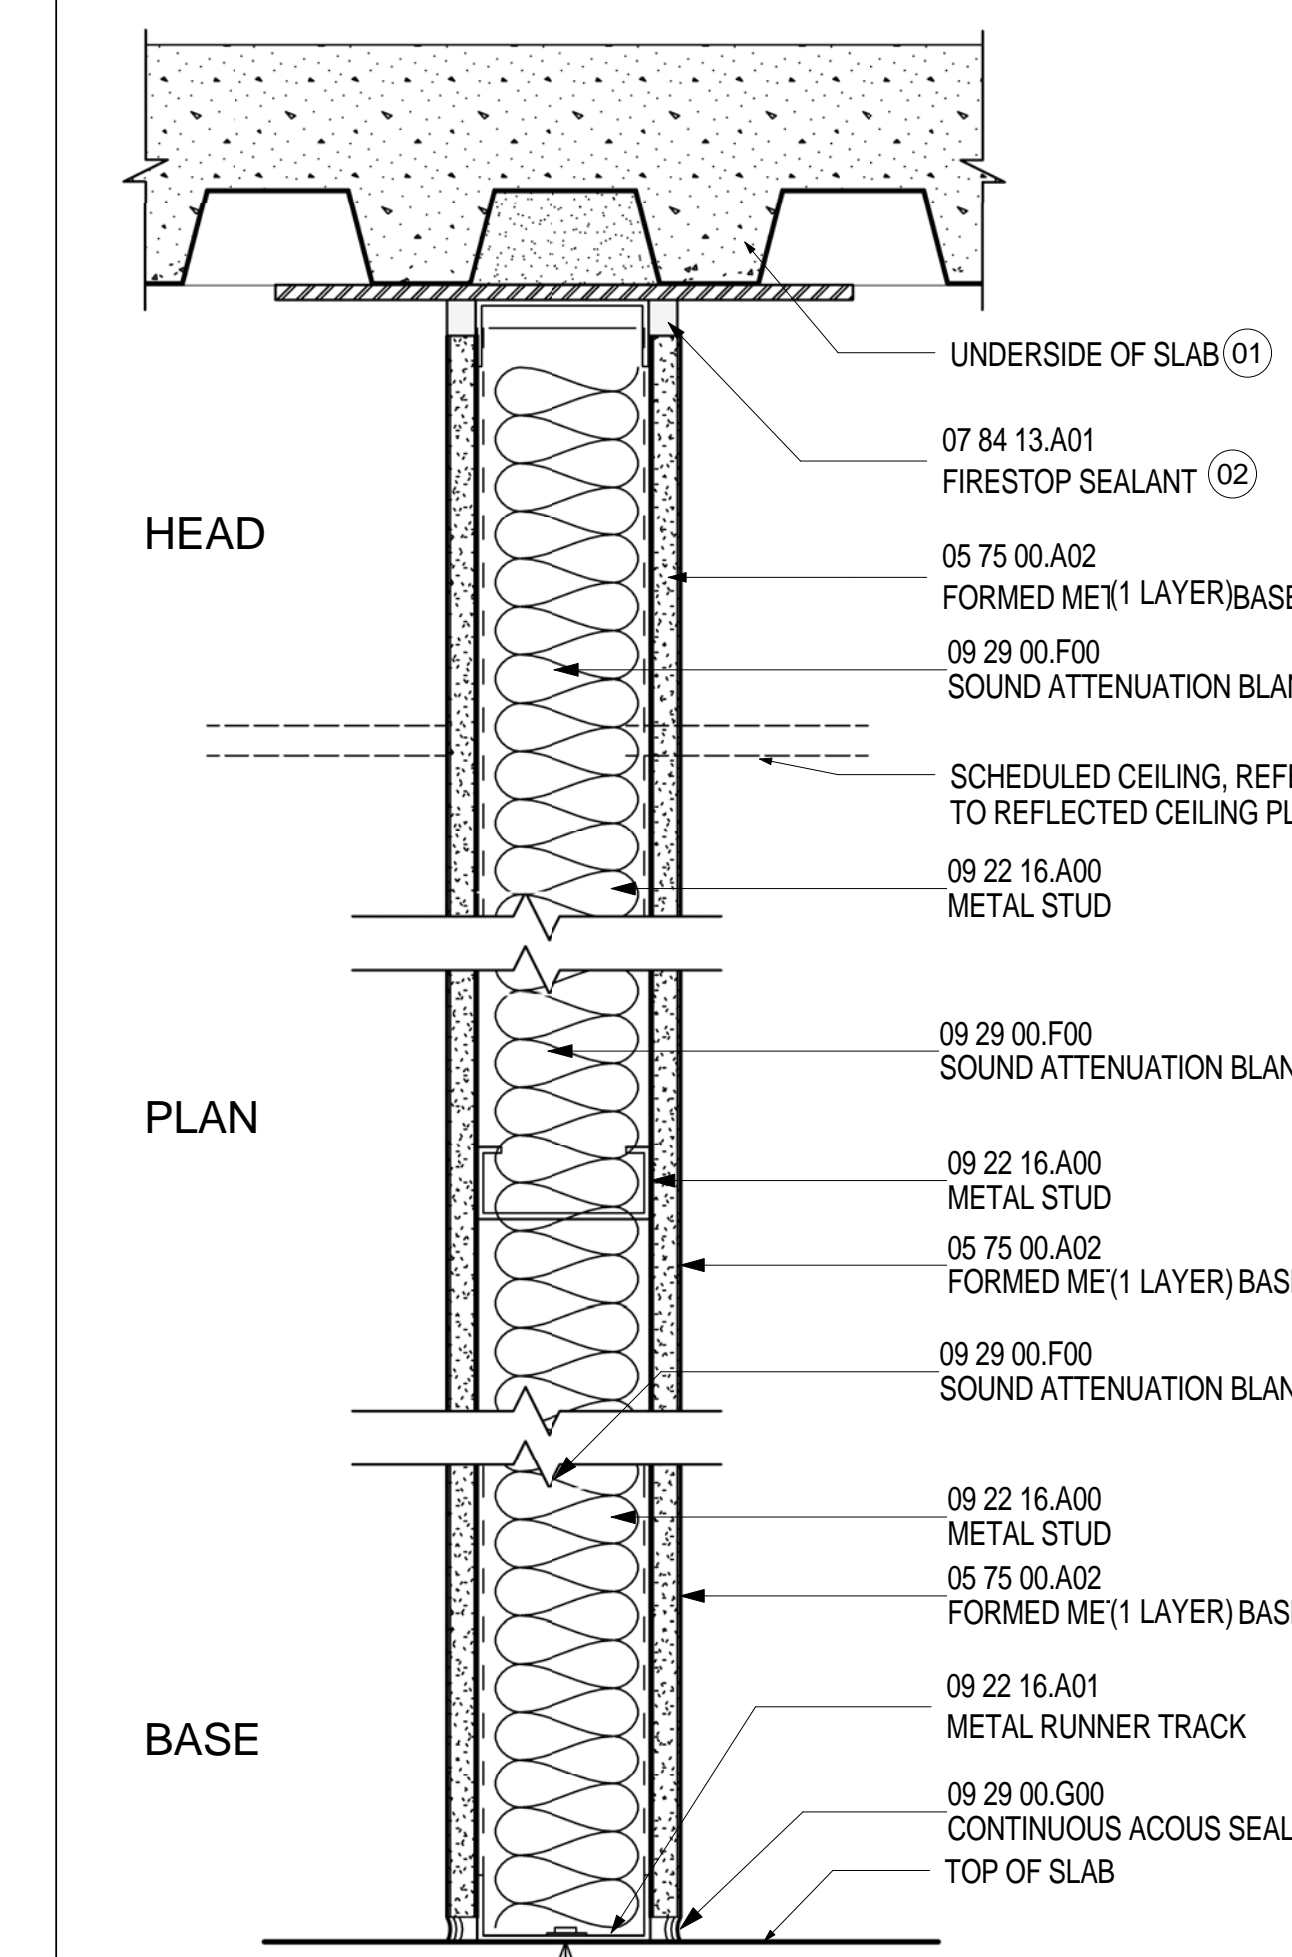


TYPE	STUD SIZE	STUD GA	STUD SPACING	GYP BD THK/TYP	WALL THK	ATTENUATION THICKNESS	FIRE RATING	UL NUMBER	STC RATING
A3A	3 5/8"	20	16" OC	5/8"	4 7/8"	3 1/2" BATT	-	-	-
A3B	3 5/8"	20	16" OC	5/8"	4 7/8"	3 1/2" BATT	1 HR	U419	-
A3C	3 5/8"	20	16" OC	"MR 5/8"	4 7/8"	3 1/2" BATT	-	-	-
A3D	3 5/8"	20	16" OC	"AR 5/8"	4 7/8"	3 1/2" BATT	-	-	-
A4A	4"	20	16" OC	5/8"	5 1/4"	3 1/2" BATT	-	-	-
A6A	6"	20	16" OC	5/8"	7 1/4"	3 1/2" BATT	-	-	-

**PARTITION TYPE A**  
SCALE: 3" = 1'-0"

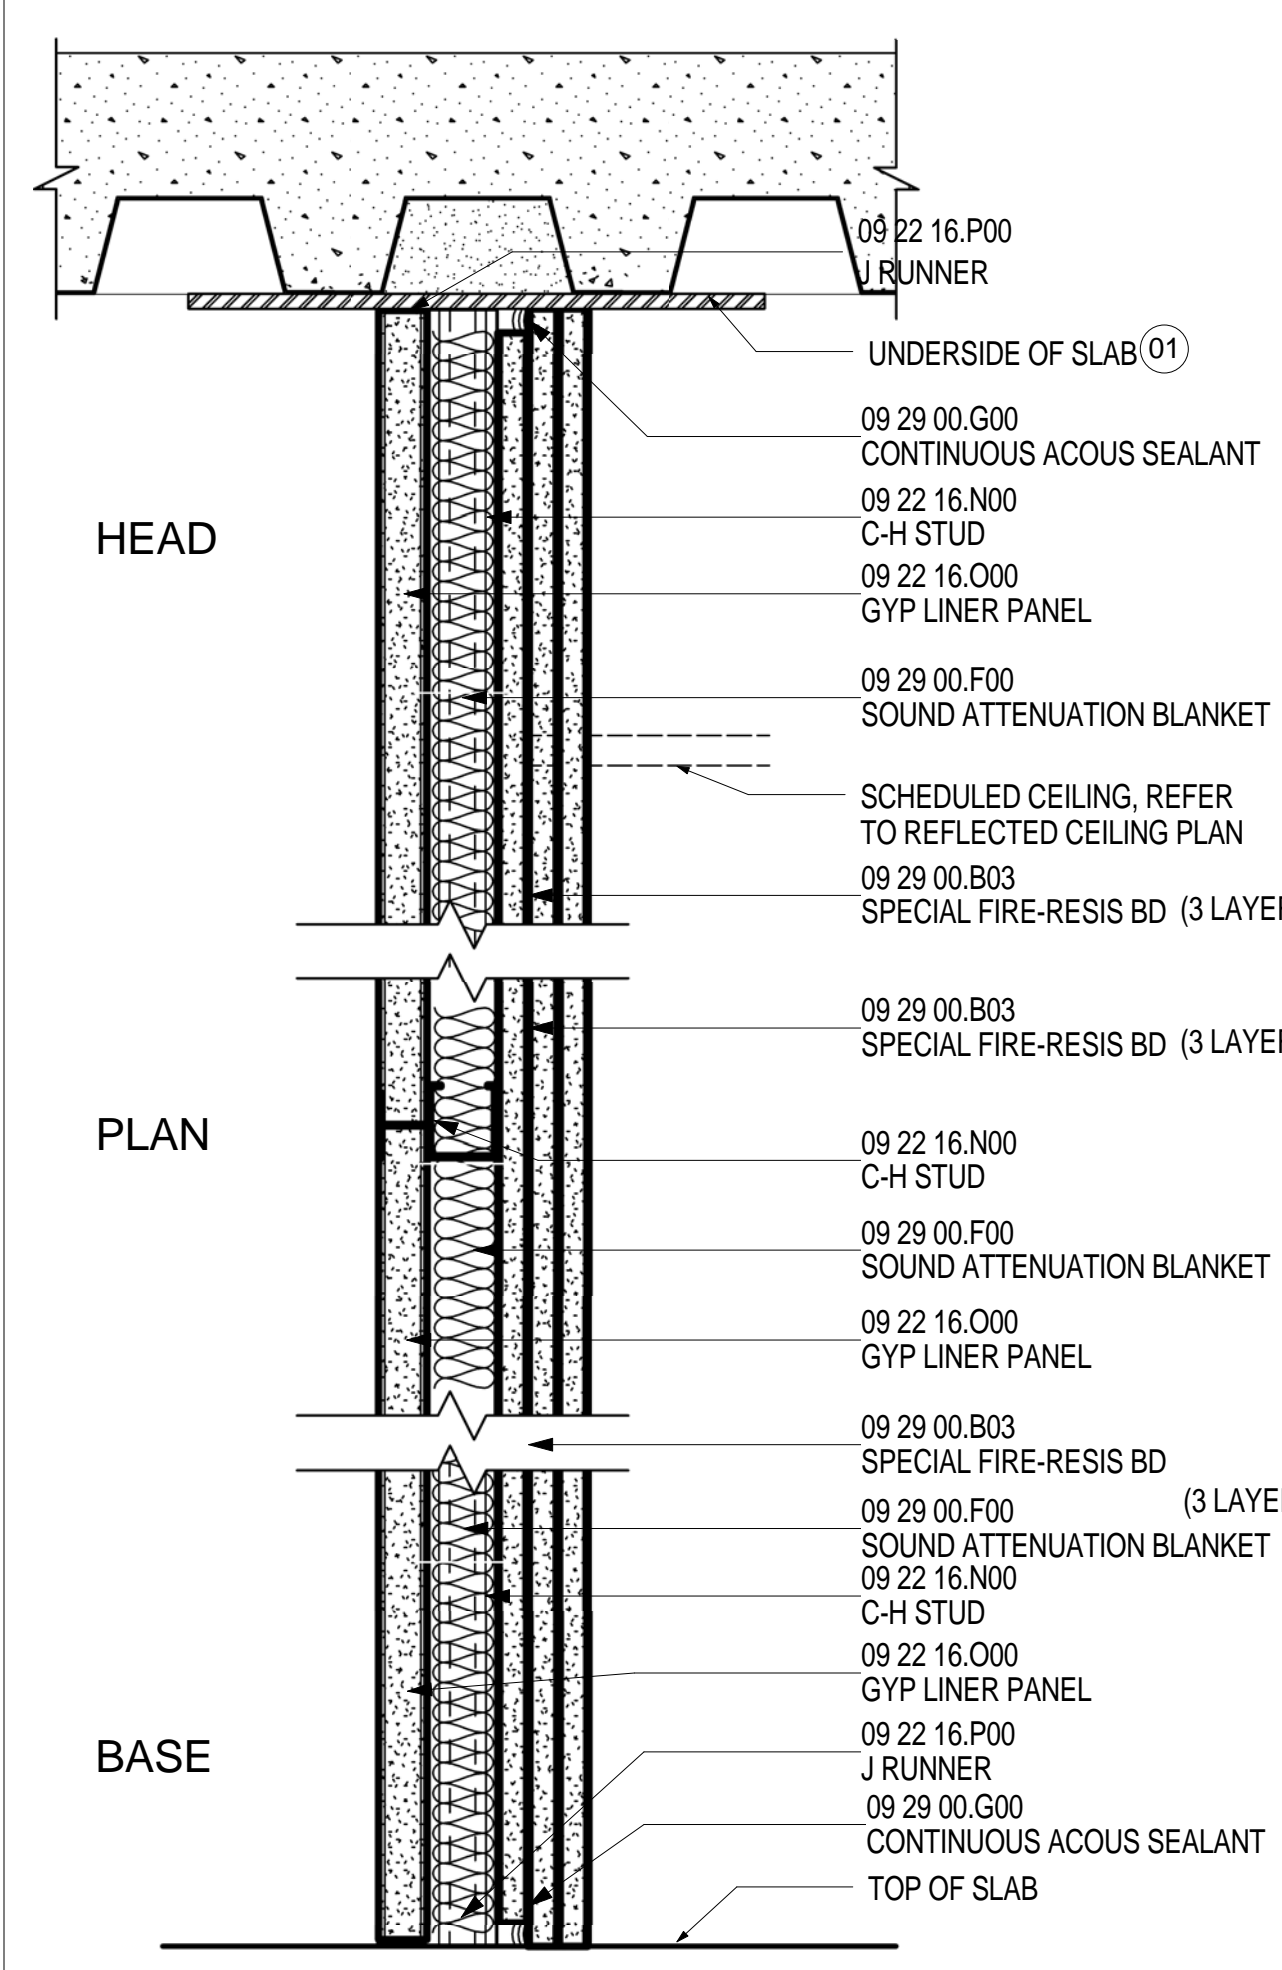


TYPE	STUD SIZE	STUD GA	STUD SPACING	GYP BD THK/TYP	WALL THK	ATTENUATION THICKNESS	FIRE RATING	UL NUMBER	STC RATING
K4A	4"	20	24" OC	5/8"	5 7/8"	3" BATT	3 HR	U415	-

**PARTITION TYPE K**  
SCALE: 3" = 1'-0"

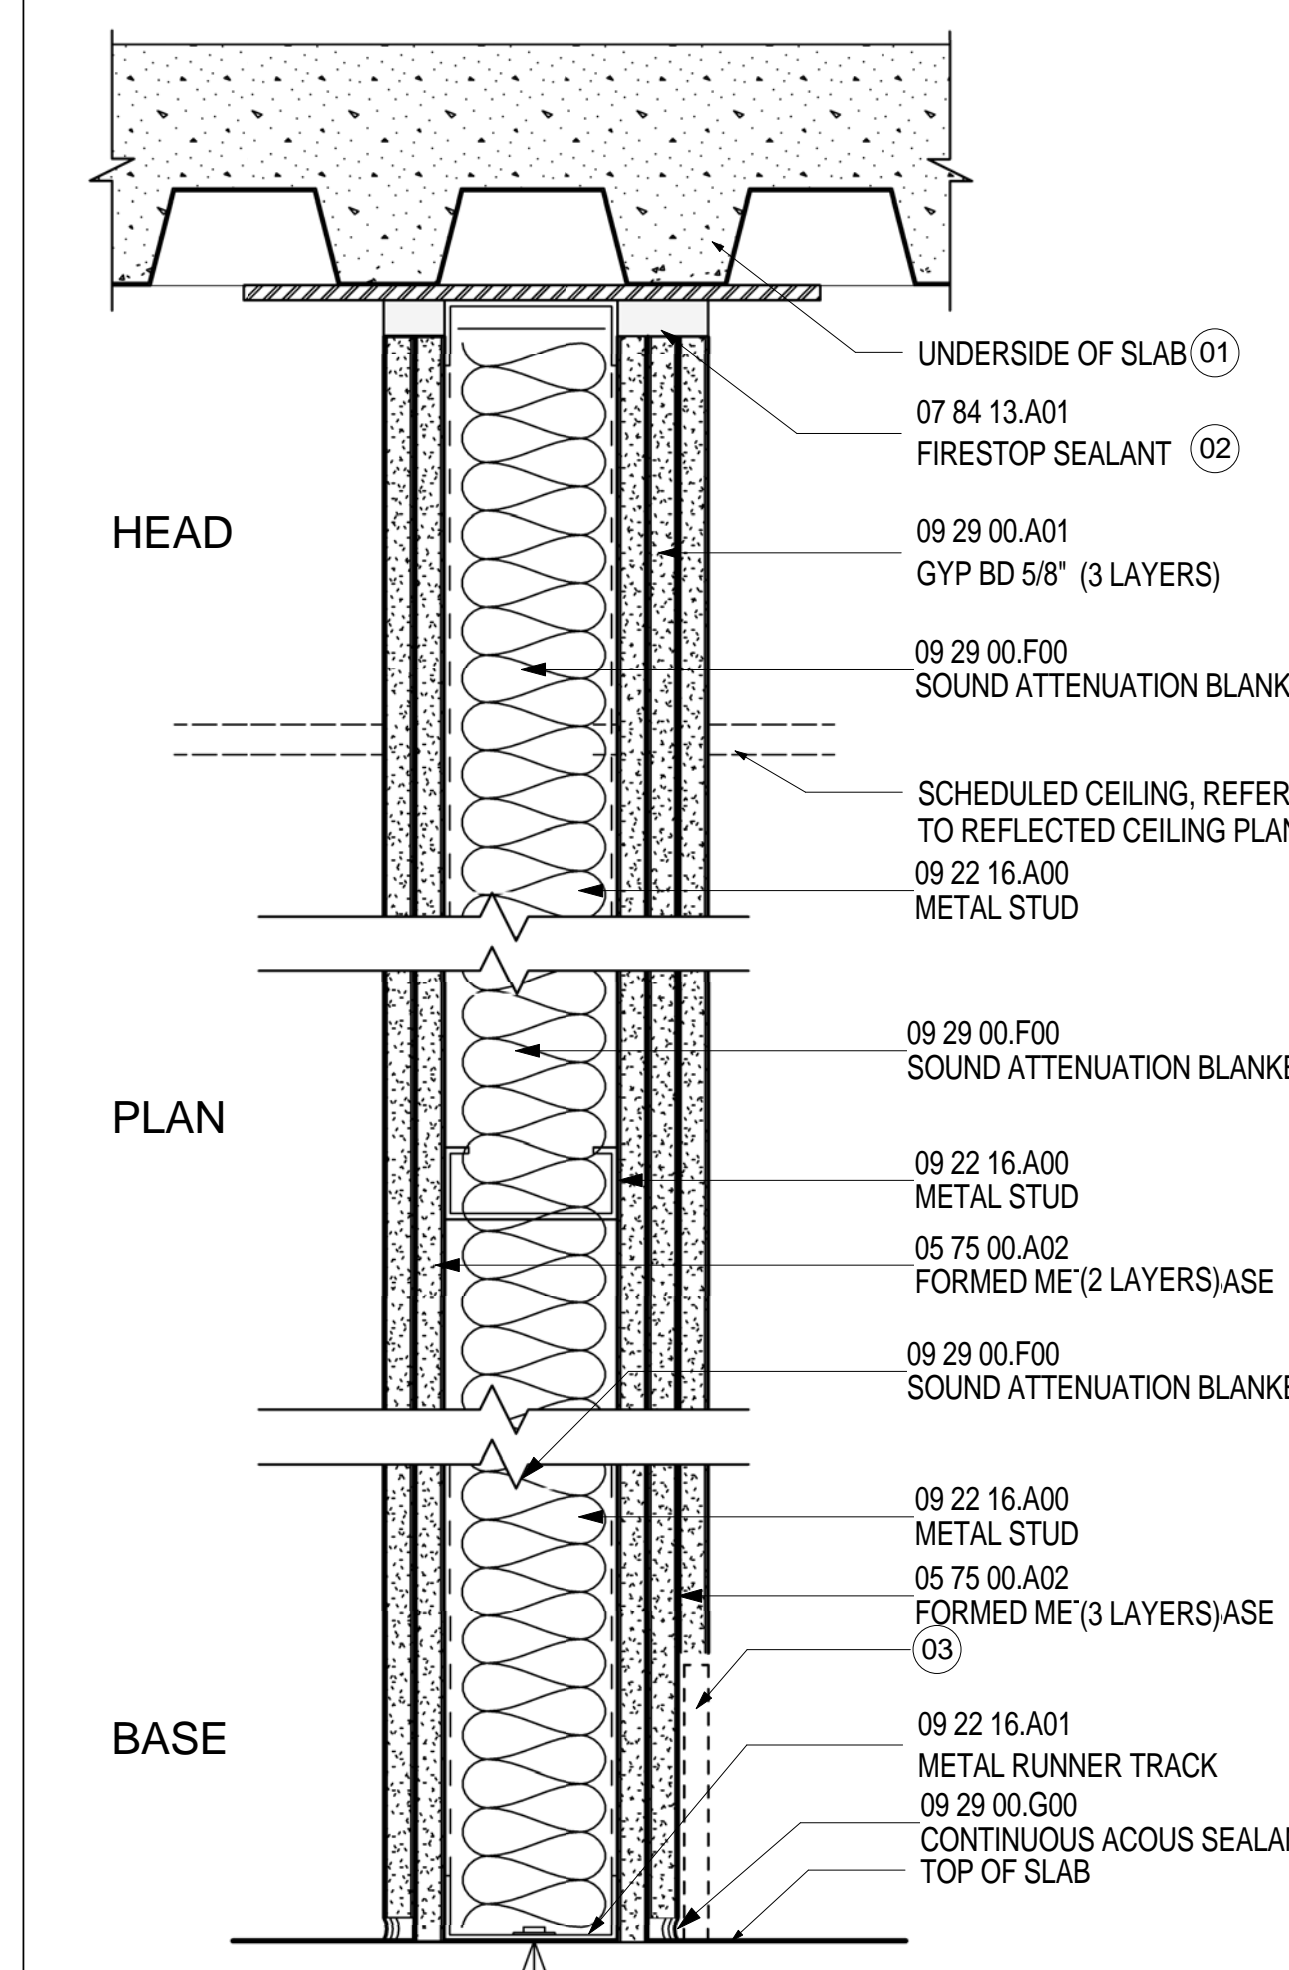


TYPE	STUD SIZE	STUD GA	STUD SPACING	GYP BD THK/TYP	WALL THK	ATTENUATION THICKNESS	FIRE RATING	UL NUMBER	STC RATING
H3A	3 5/8"	20	16" OC	5/8"	6 3/4"	3 1/2" BATT	2 HR	U419	-

**PARTITION TYPE H**  
SCALE: 3" = 1'-0"

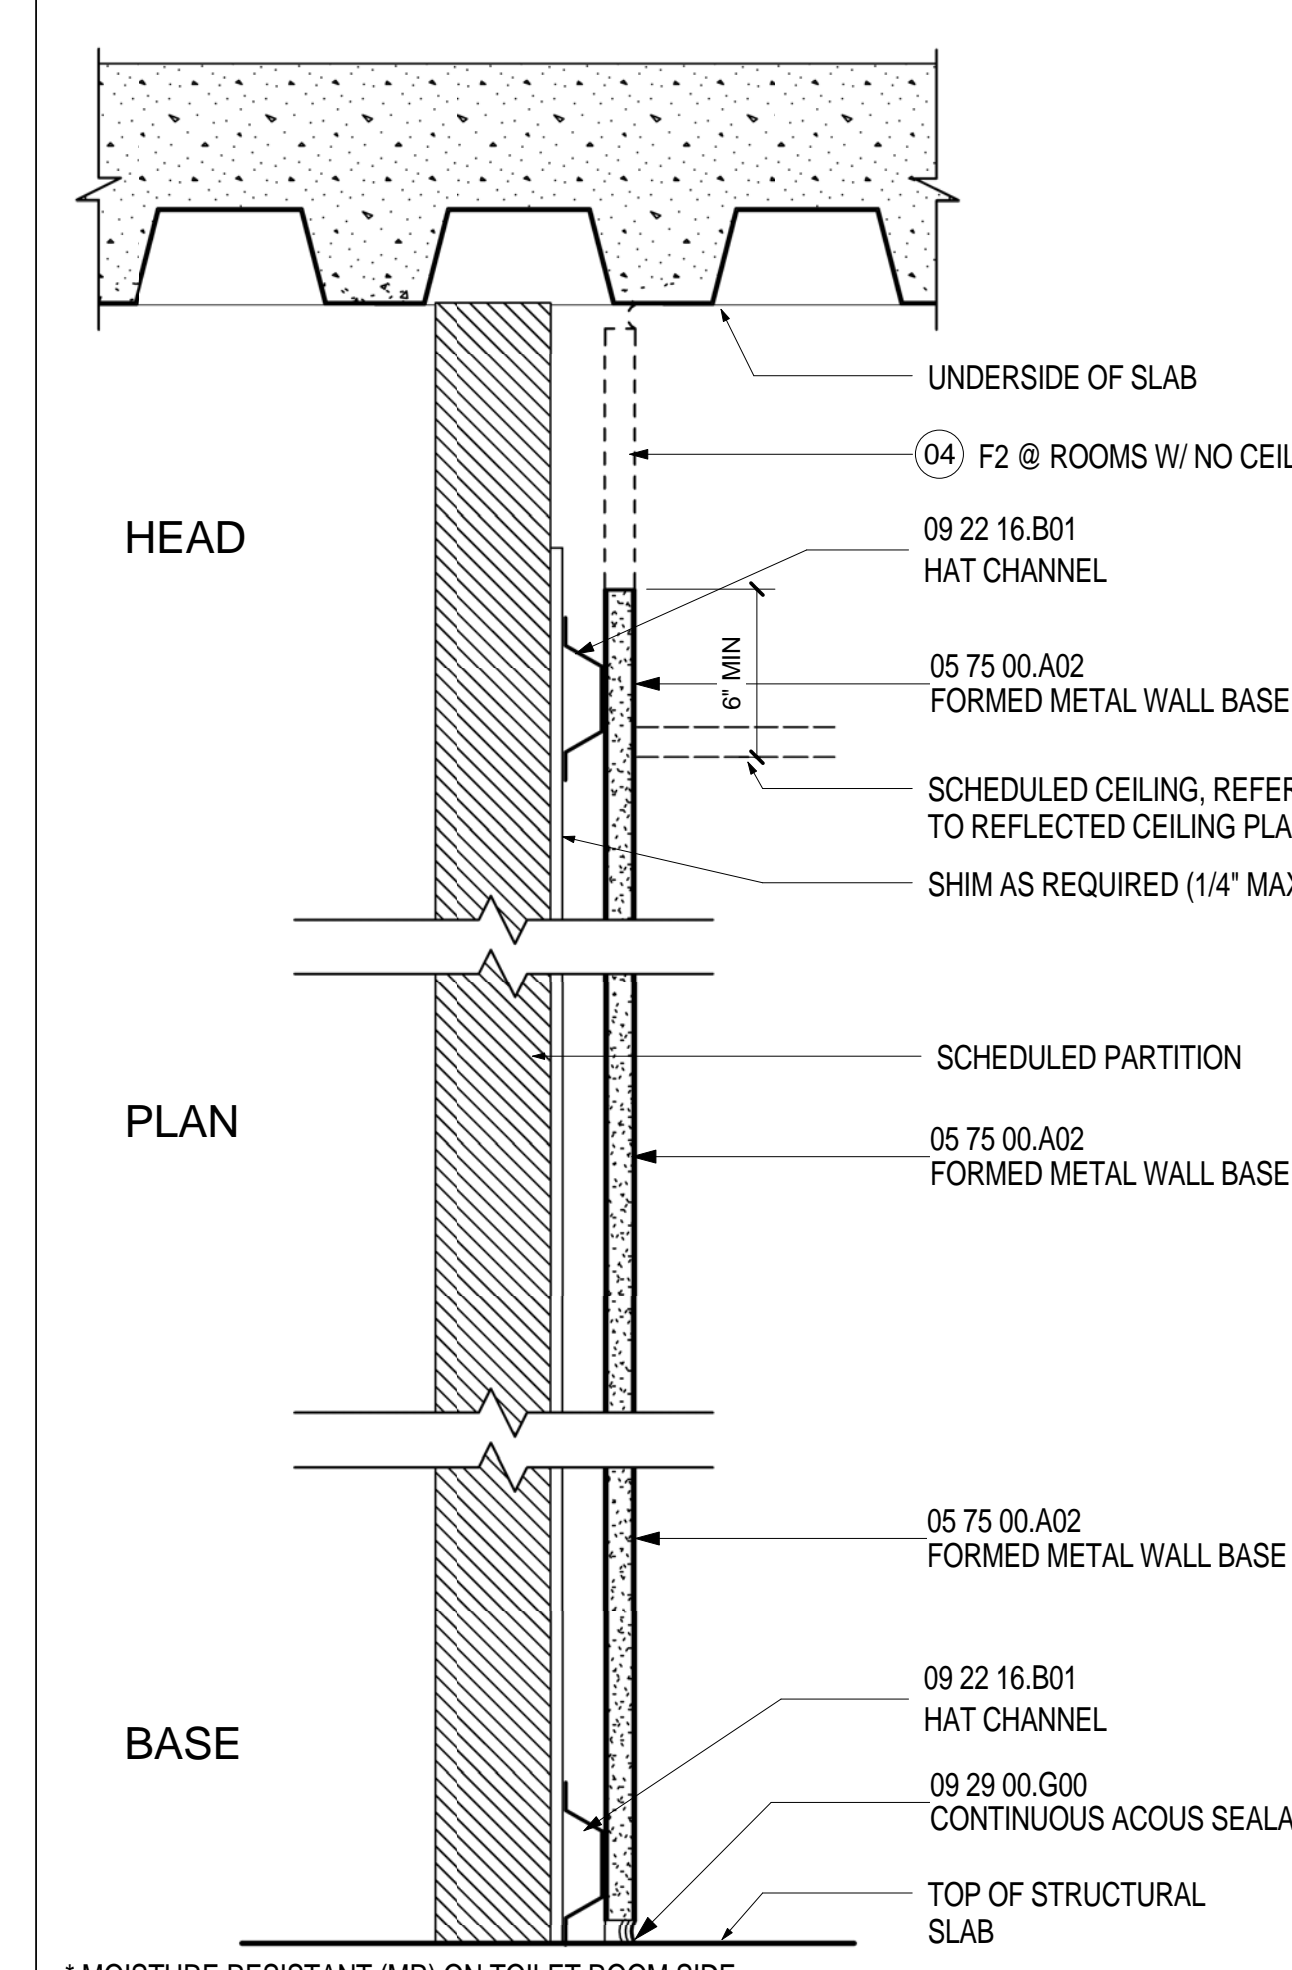


TYPE	STUD SIZE	STUD GA	STUD SPACING	GYP BD THK/TYP	WALL THK	ATTENUATION THICKNESS	FIRE RATING	UL NUMBER	STC RATING
F1	7/8"	-	16" OC	"MR 5/8"	1 1/2"	-	-	-	-
F2	7/8"	-	16" OC	"AR 5/8"	1 1/2"	-	-	-	-

**PARTITION TYPE F**  
SCALE: 3" = 1'-0"

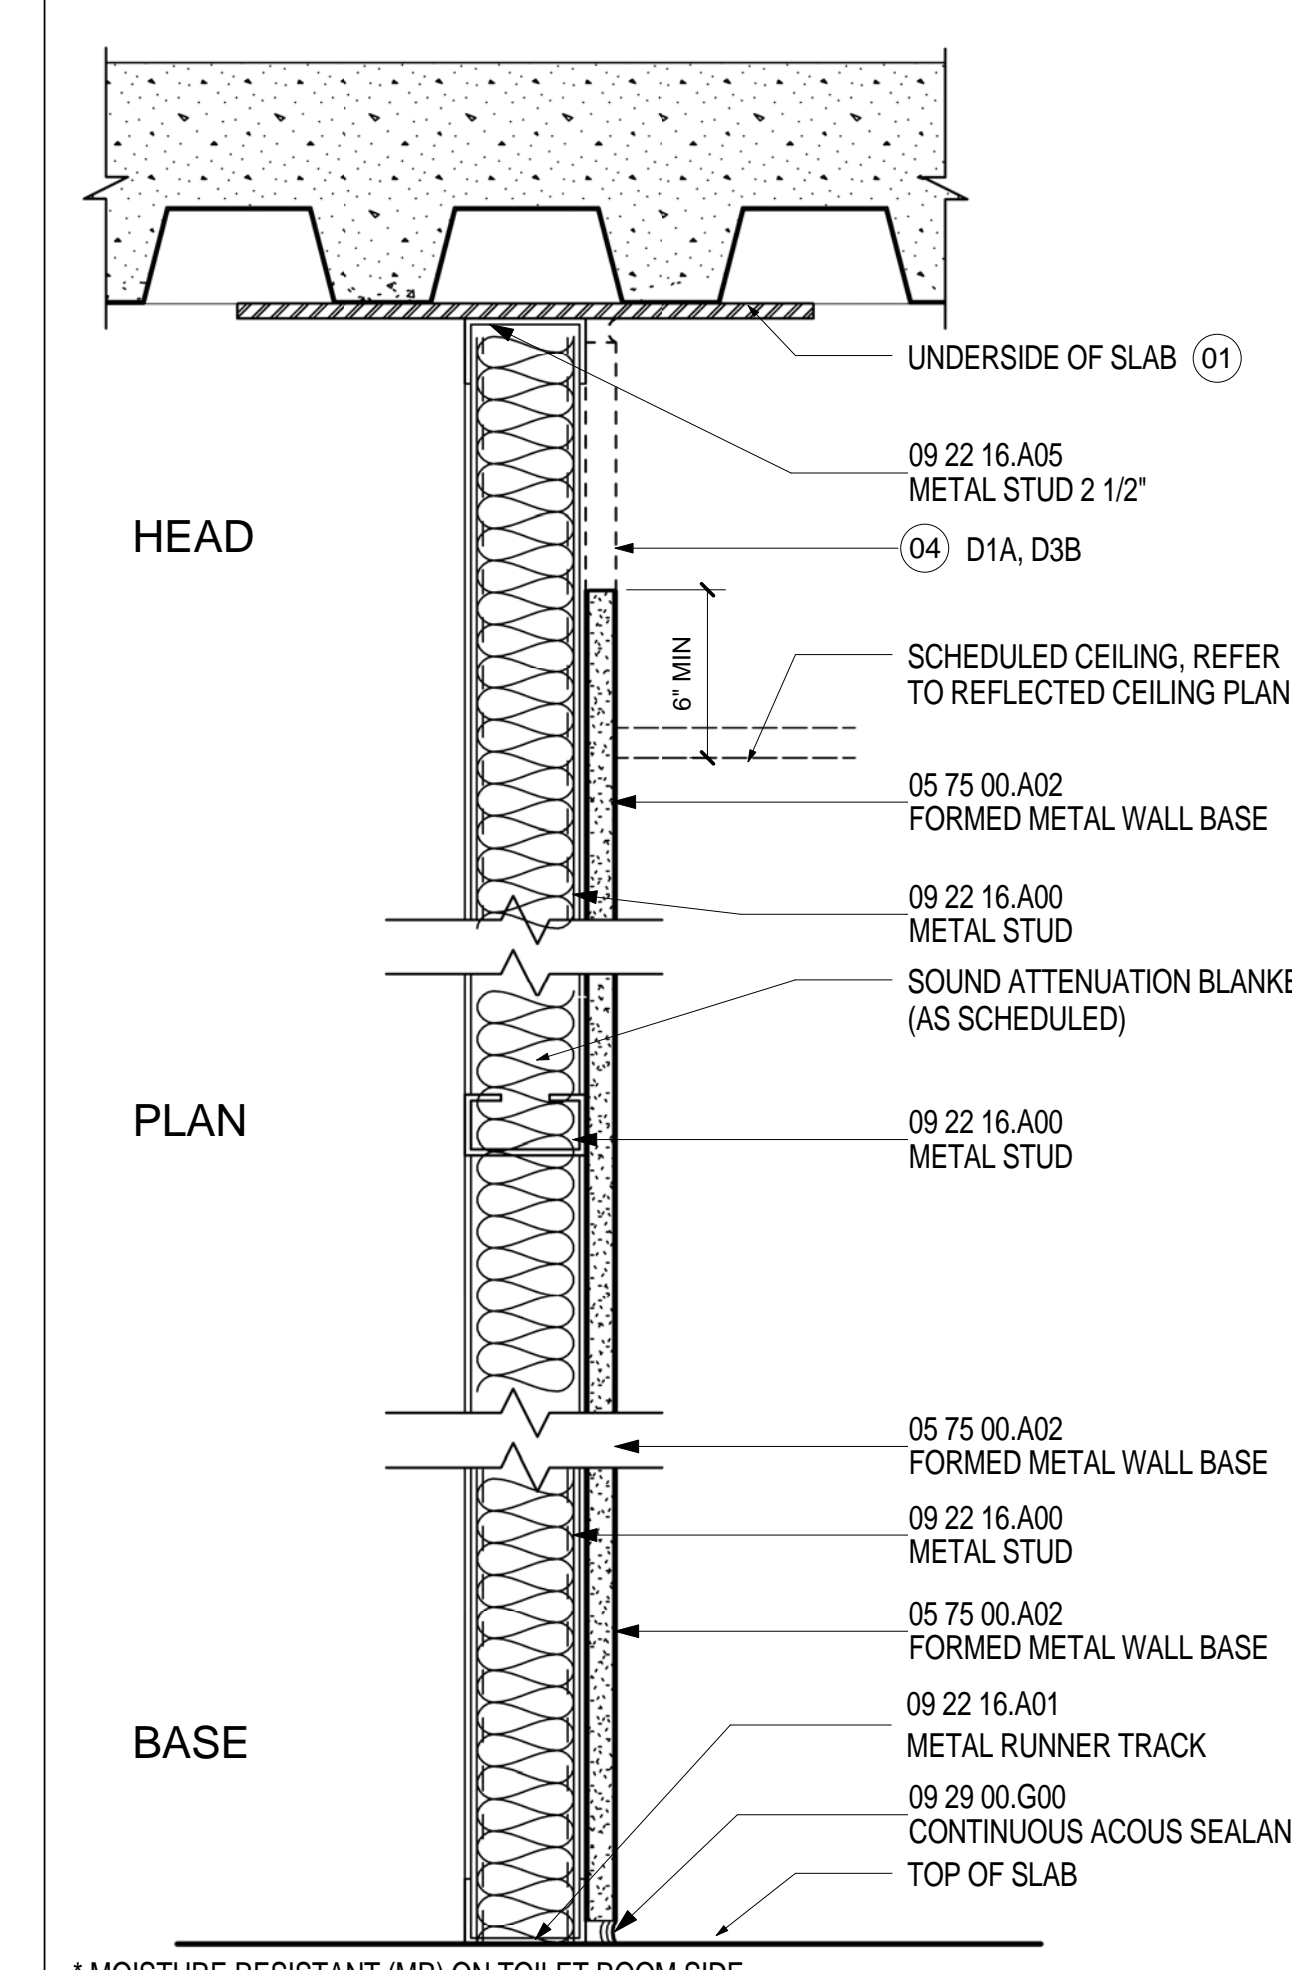

TYPE	STUD SIZE	STUD GA	STUD SPACING	GYP BD THK/TYP	WALL THK	ATTENUATION THICKNESS	FIRE RATING	UL NUMBER	STC RATING
D1A	1 5/8"	20	16" OC	"AR 5/8"	2 1/4"	-	-	-	-
D2A	2 1/2"	20	16" OC	5/8"	3 1/8"	2" BATT	-	-	-
D3A	3 5/8"	20	16" OC	5/8"	4 1/4"	2 1/2" BATT	-	-	-
D3B	3 5/8"	20	16" OC	"MR 5/8"	4 1/4"	2 1/2" BATT	-	-	-
D6A	6"	20	16" OC	5/8"	6 5/8"	3 1/2" BATT	-	-	-

**PARTITION TYPE D**  
SCALE: 3" = 1'-0"

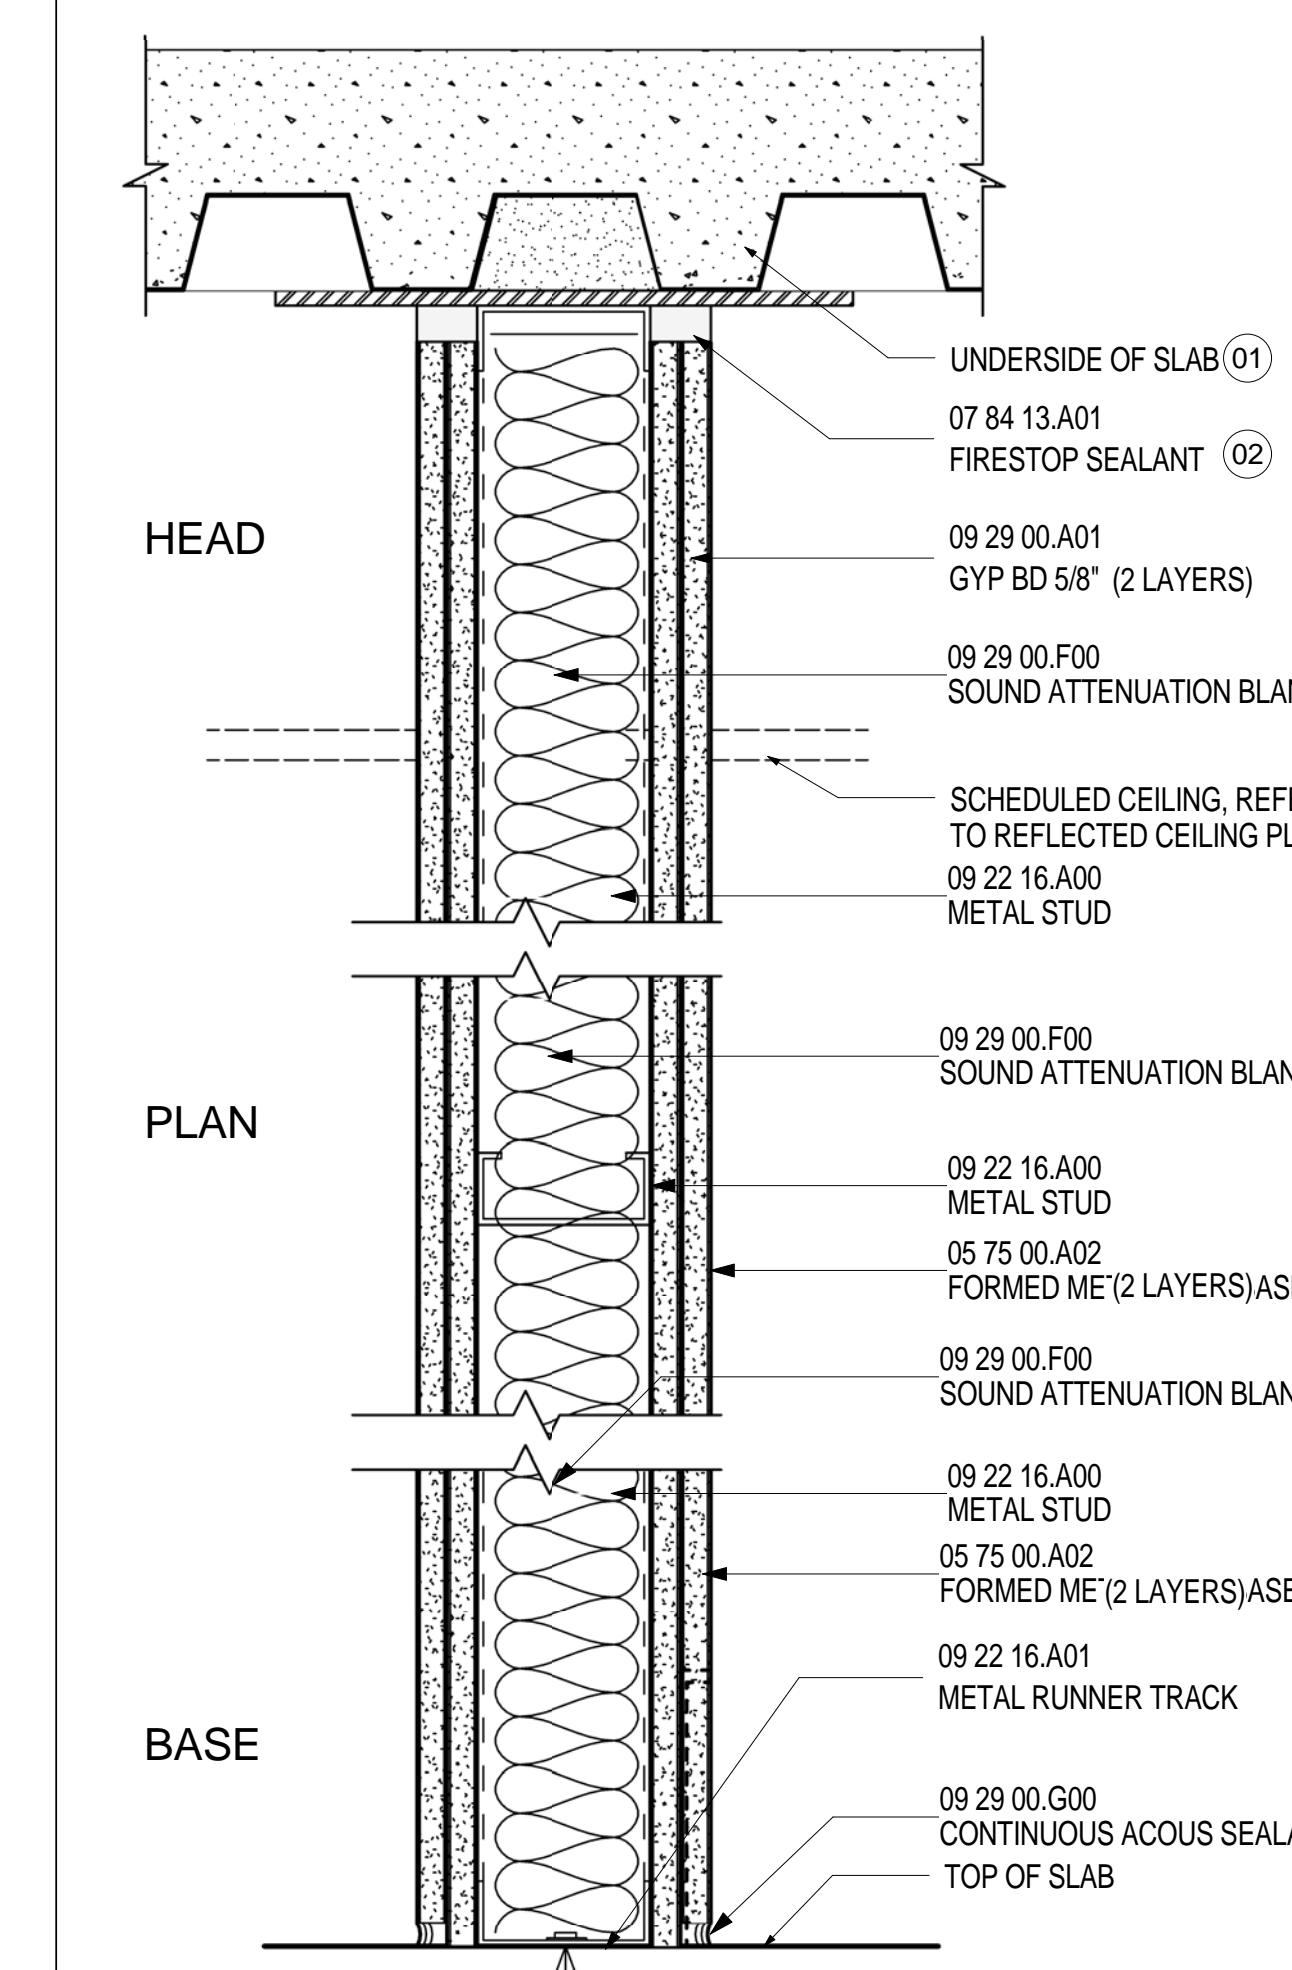

TYPE	STUD SIZE	STUD GA	STUD SPACING	GYP BD THK/TYP	WALL THK	ATTENUATION THICKNESS	FIRE RATING	UL NUMBER	STC RATING
B3A	3 5/8"	20	16" OC	5/8"	6 1/8"	3 1/2" BATT	2 HR	U419	-
B3B	3 5/8"	20	16" OC	"MR 5/8"	6 1/8"	3 1/2" BATT	2 HR	U419	-
B3C	3 5/8"	20	16" OC	"AR 5/8"	6 1/8"	3 1/2" BATT	2 HR	U419	-
B3D	3 5/8"	20	16" OC	"AR 5/8"	6 1/8"	3 1/2" BATT	-	-	-
B6A	6"	20	16" OC	5/8"	8 1/2"	3 1/2" BATT	2 HR	U419	-

**PARTITION TYPE B**  
SCALE: 3" = 1'-0"

**SHEET NOTES**  
 01 16 GA CLOSURE PLATE AS REQUIRED TO ATTACHED TOP TRACK TO METAL DECK, TYP.  
 02 FIRESAFING AS REQUIRED TO MAINTAIN RATING.  
 03 FLUSH WALL BASE WHERE OCCURS. COORDINATE WITH FINISHES AND DETAILS.  
 04 RUN GYPSUM BOARD TO UNDERSIDE OF SLAB AT SPECIFIED WALL TYPES.

**Portland International Jetport**  
 1001 Westbrook Street  
 Portland, Maine 04102

**Gensler**  
 2020 K Street, Northwest  
 Suite 200  
 Washington, DC 20006  
 Telephone 202.721.5200  
 Facsimile 202.872.8587

Date	Description
12/03/08	75% CONSTRUCTION DOCUMENTS
01/23/09	95% CONSTRUCTION DOCUMENTS
10/26/09	ISSUED FOR PERMIT
2 11/12/09	ADDENDUM #2
145 09/01/11	ISSUED FOR CONSTRUCTION

Seal/Signature

Project Name  
 PWM Terminal Enhancement

Project Number  
 09.6395.000

Description  
 PARTITION TYPES

Scale  
 3" = 1'-0"

**A12.60**

© 2009 Gensler