SHEET NOTES 01 DISCONNECT FOR ELEVATOR #7. MOUNT NEXT TO ELEVATOR CONTROLLER.

- 02 ELEVATOR CAB LIGHTING DISCONNECT FOR ELEVATOR #6.
- 03 MOUNT 6" ABOVE COUNTER. 04 MOUNT 48" AFF.
- 05 MOUNT RECEPTACLE BEHIND ACCESS PANEL FOR AUTOMATIC FLUSH VALVE. COORDINATE LOCATION WITH MECHANICAL.
- 06 MOUNT RECEPTACLE UNDER COUNTER IN HIDDEN LOCATION FOR CONNECTION TO AUTOMATIC FAUCETS. COORDINATE LOCATION WITH MECHANICAL.
- 07 MOUNT RECEPTACLE IN CHASE FOR CONNECTION TO AUTOMATIC FLUSHING
- DEVICES. 08 PROVIDE MANUAL MOTOR STARTER AS NECESSARY AND MOUNT PER
- MANUFACTURER'S INSTRUCTIONS. 09 FUSE IN ACCORDANCE WITH NEC AND NAMEPLATE INSTRUCTIONS.
- 10 JUNCTION BOX FOR CONNECTION TO DRINKING FOUNTAIN.
- 11 ELEVATOR CAB LIGHTING DISCONNECT FOR ELEVATOR #7.
- 12 DISCONNECT FOR ELEVATOR #6. MOUNT NEXT TO ELEVATOR CONTROLLER.

Portland International Jetport

1001 Westbrook Street Portland, Maine 04102


Washington, DC 20006 Telephone 202.721.5200 Facsimile 202.872.8587 Gensler

2020 K Street, NW Suite 200






343 Gorham Road, South Portland ME 04106 P: (207) 761-1770 F: (207) 774-1246 www.amec.com

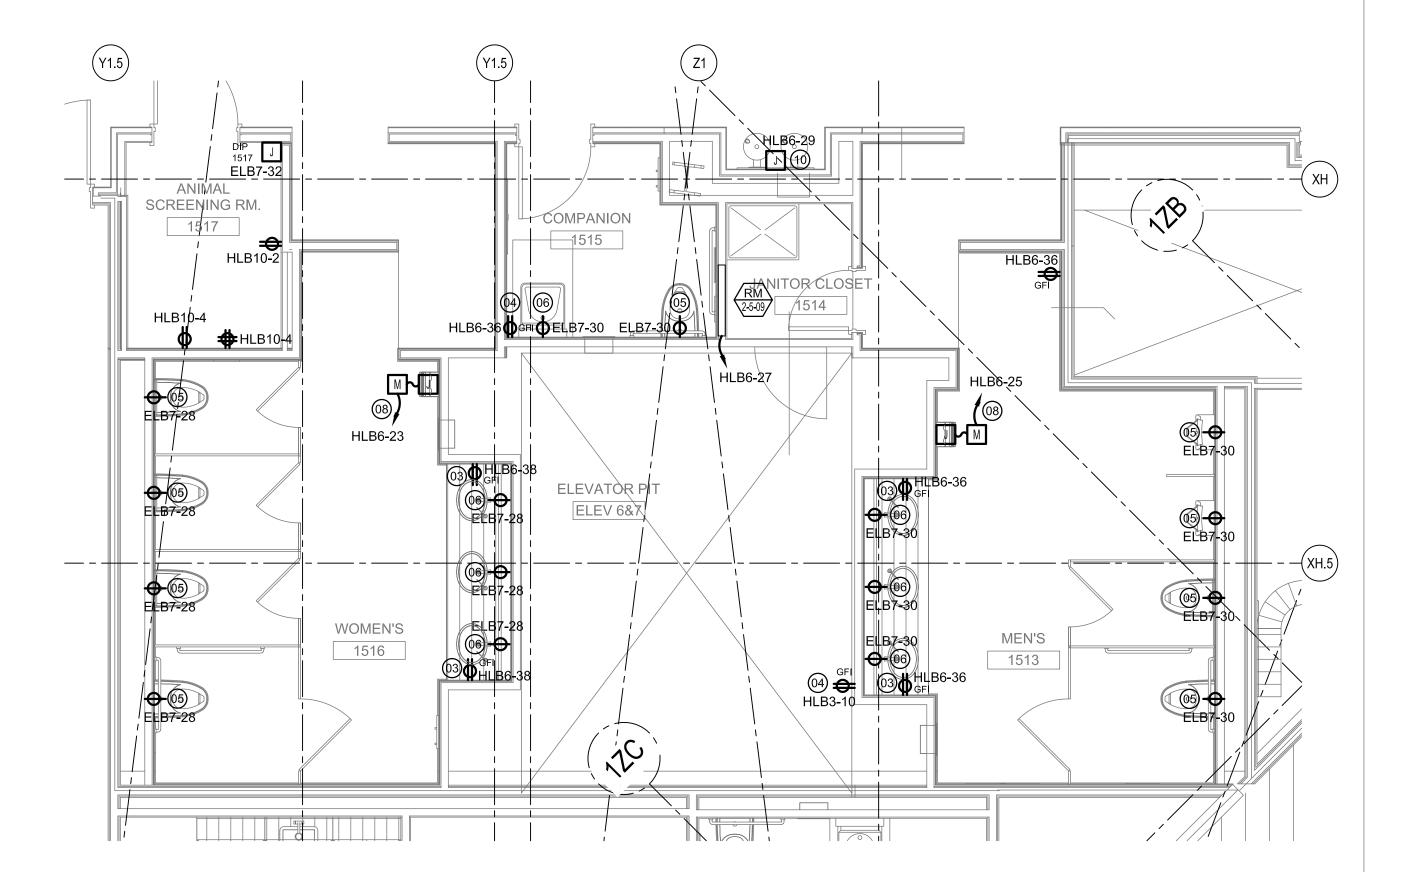

ENLARGED PLAN SCALE: 1/4" = 1'-0"

ENLARGED PLAN SCALE: 1/4" = 1'-0"

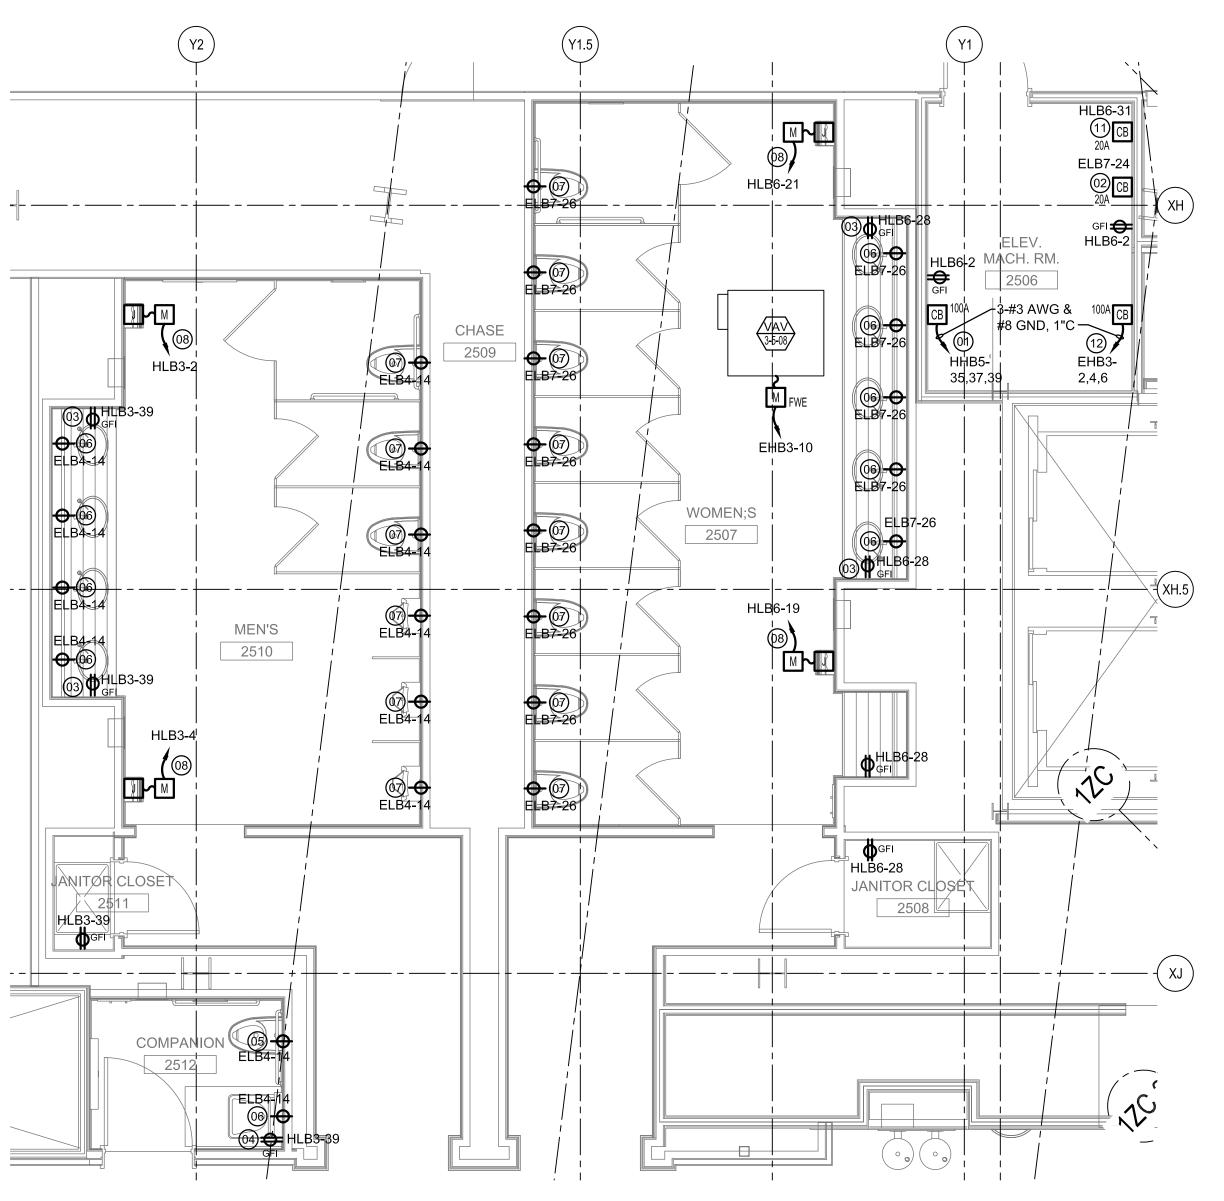

2 GENERAL NOTES

- A SEE SHEET E00.00 FOR LEGEND AND GENERAL NOTES.
- CONTRACTOR SHALL REFER TO SECURITY, IT, AND PUBLIC ADDRESS
 SYSTEMS DRAWINGS FOR CONDUITS & WIRING REQUIREMENTS.

THESE DRAWINGS ARE ISSUED FOR CONSTRUCTION AND REFLECT ALL AMEC ISSUED BULLETINS AND SKETCHES.

1 ^					
	Issue	Date & Issue Description	Ву	Check	
	01	12/03/08	LAM	BHG	
		75% CONSTRUCTION DOCUMENTS			
	02	01/23/09	LAM	BHG	
		95% CONSTRUCTION DOCUMENTS			
	03	10/26/09	LAM	BHG	
		ISSUED FOR PERMIT			
	04	11/02/09	LAM	BHG	
		ADDENDUM #1			
	05	11/12/09	LAM	BHG	
		ADDENDUM #2			
145	06	09/01/11	LAM	BHG	
		ISSUED FOR CONSTRUCTION	1		

PWM Terminal Enhancement

09.6395.000 CAD File Name C:\AMEC\5330101\E08.03.dwg

ELECTRICAL ENLARGED PLANS

E08.03