


C1 STRUCTURAL - DEMOLITION PLAN


1/8" = 1'-0"

N:\Projects\2015\15028 - Northeast Air Terminal Building\00 Drawing Files\201515028S.rvt

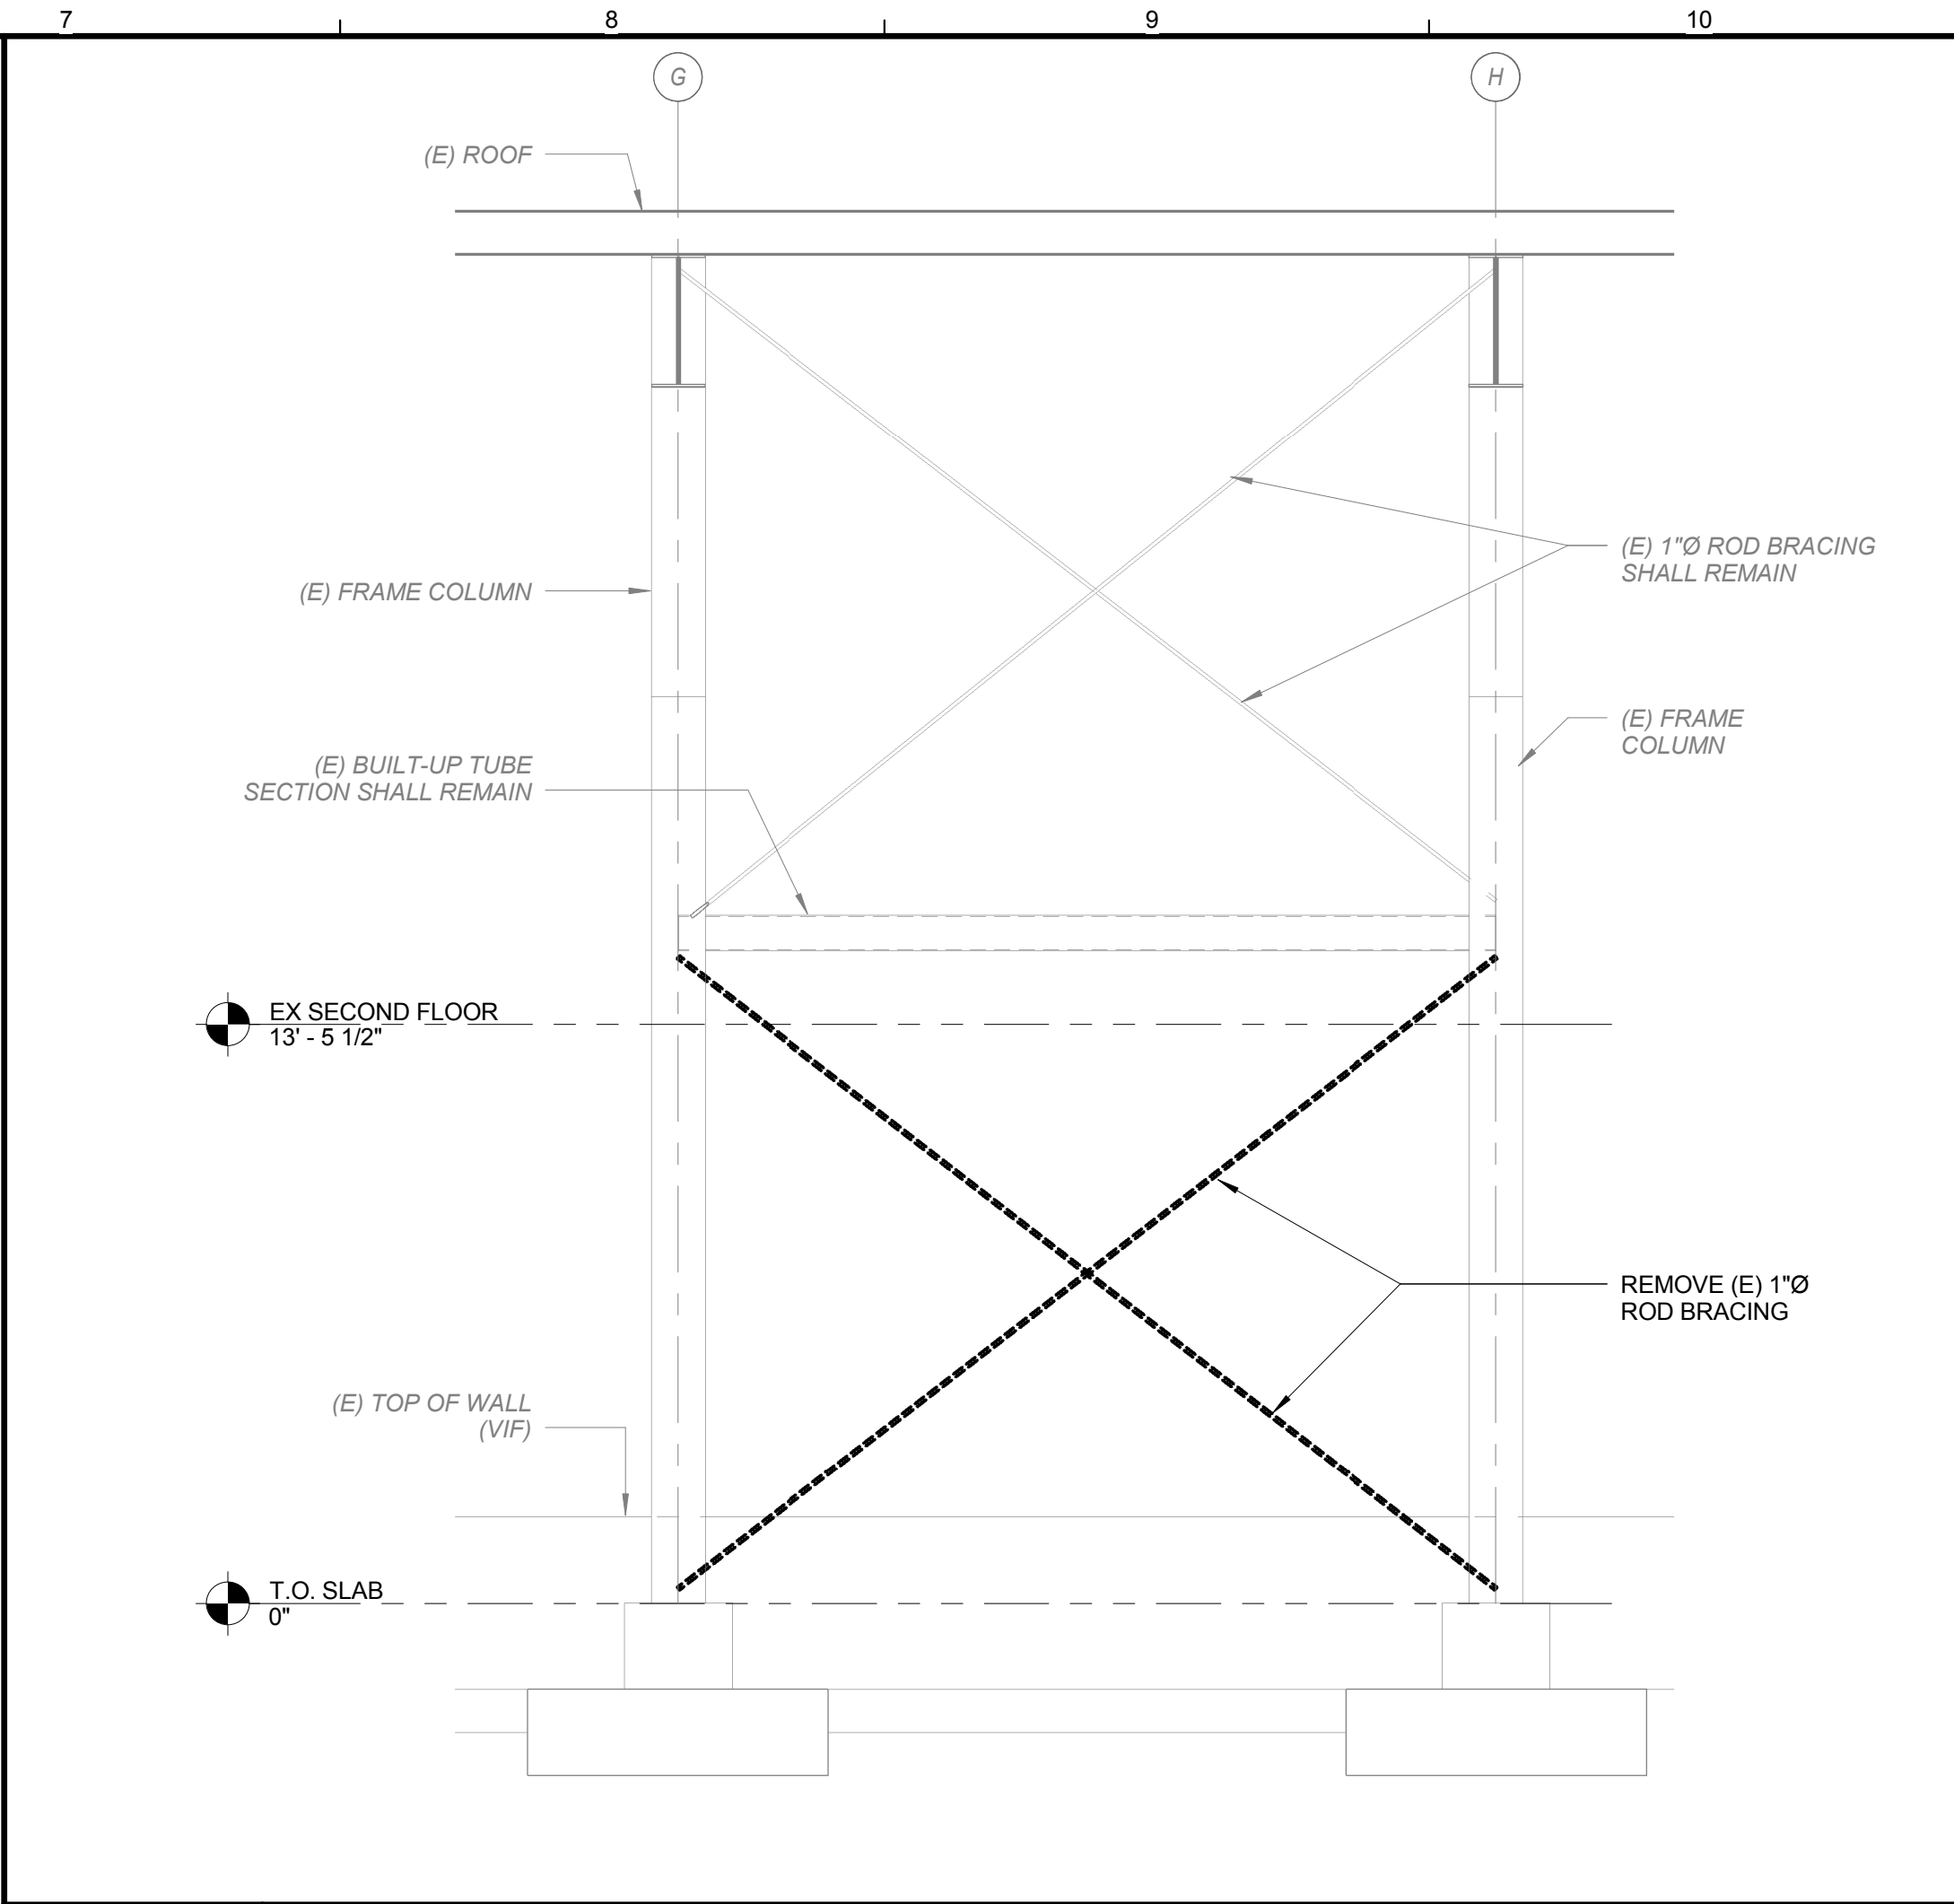

A8 DEMO - AT HANGER BAY (LINE-10)

1/4" = 1'-0"

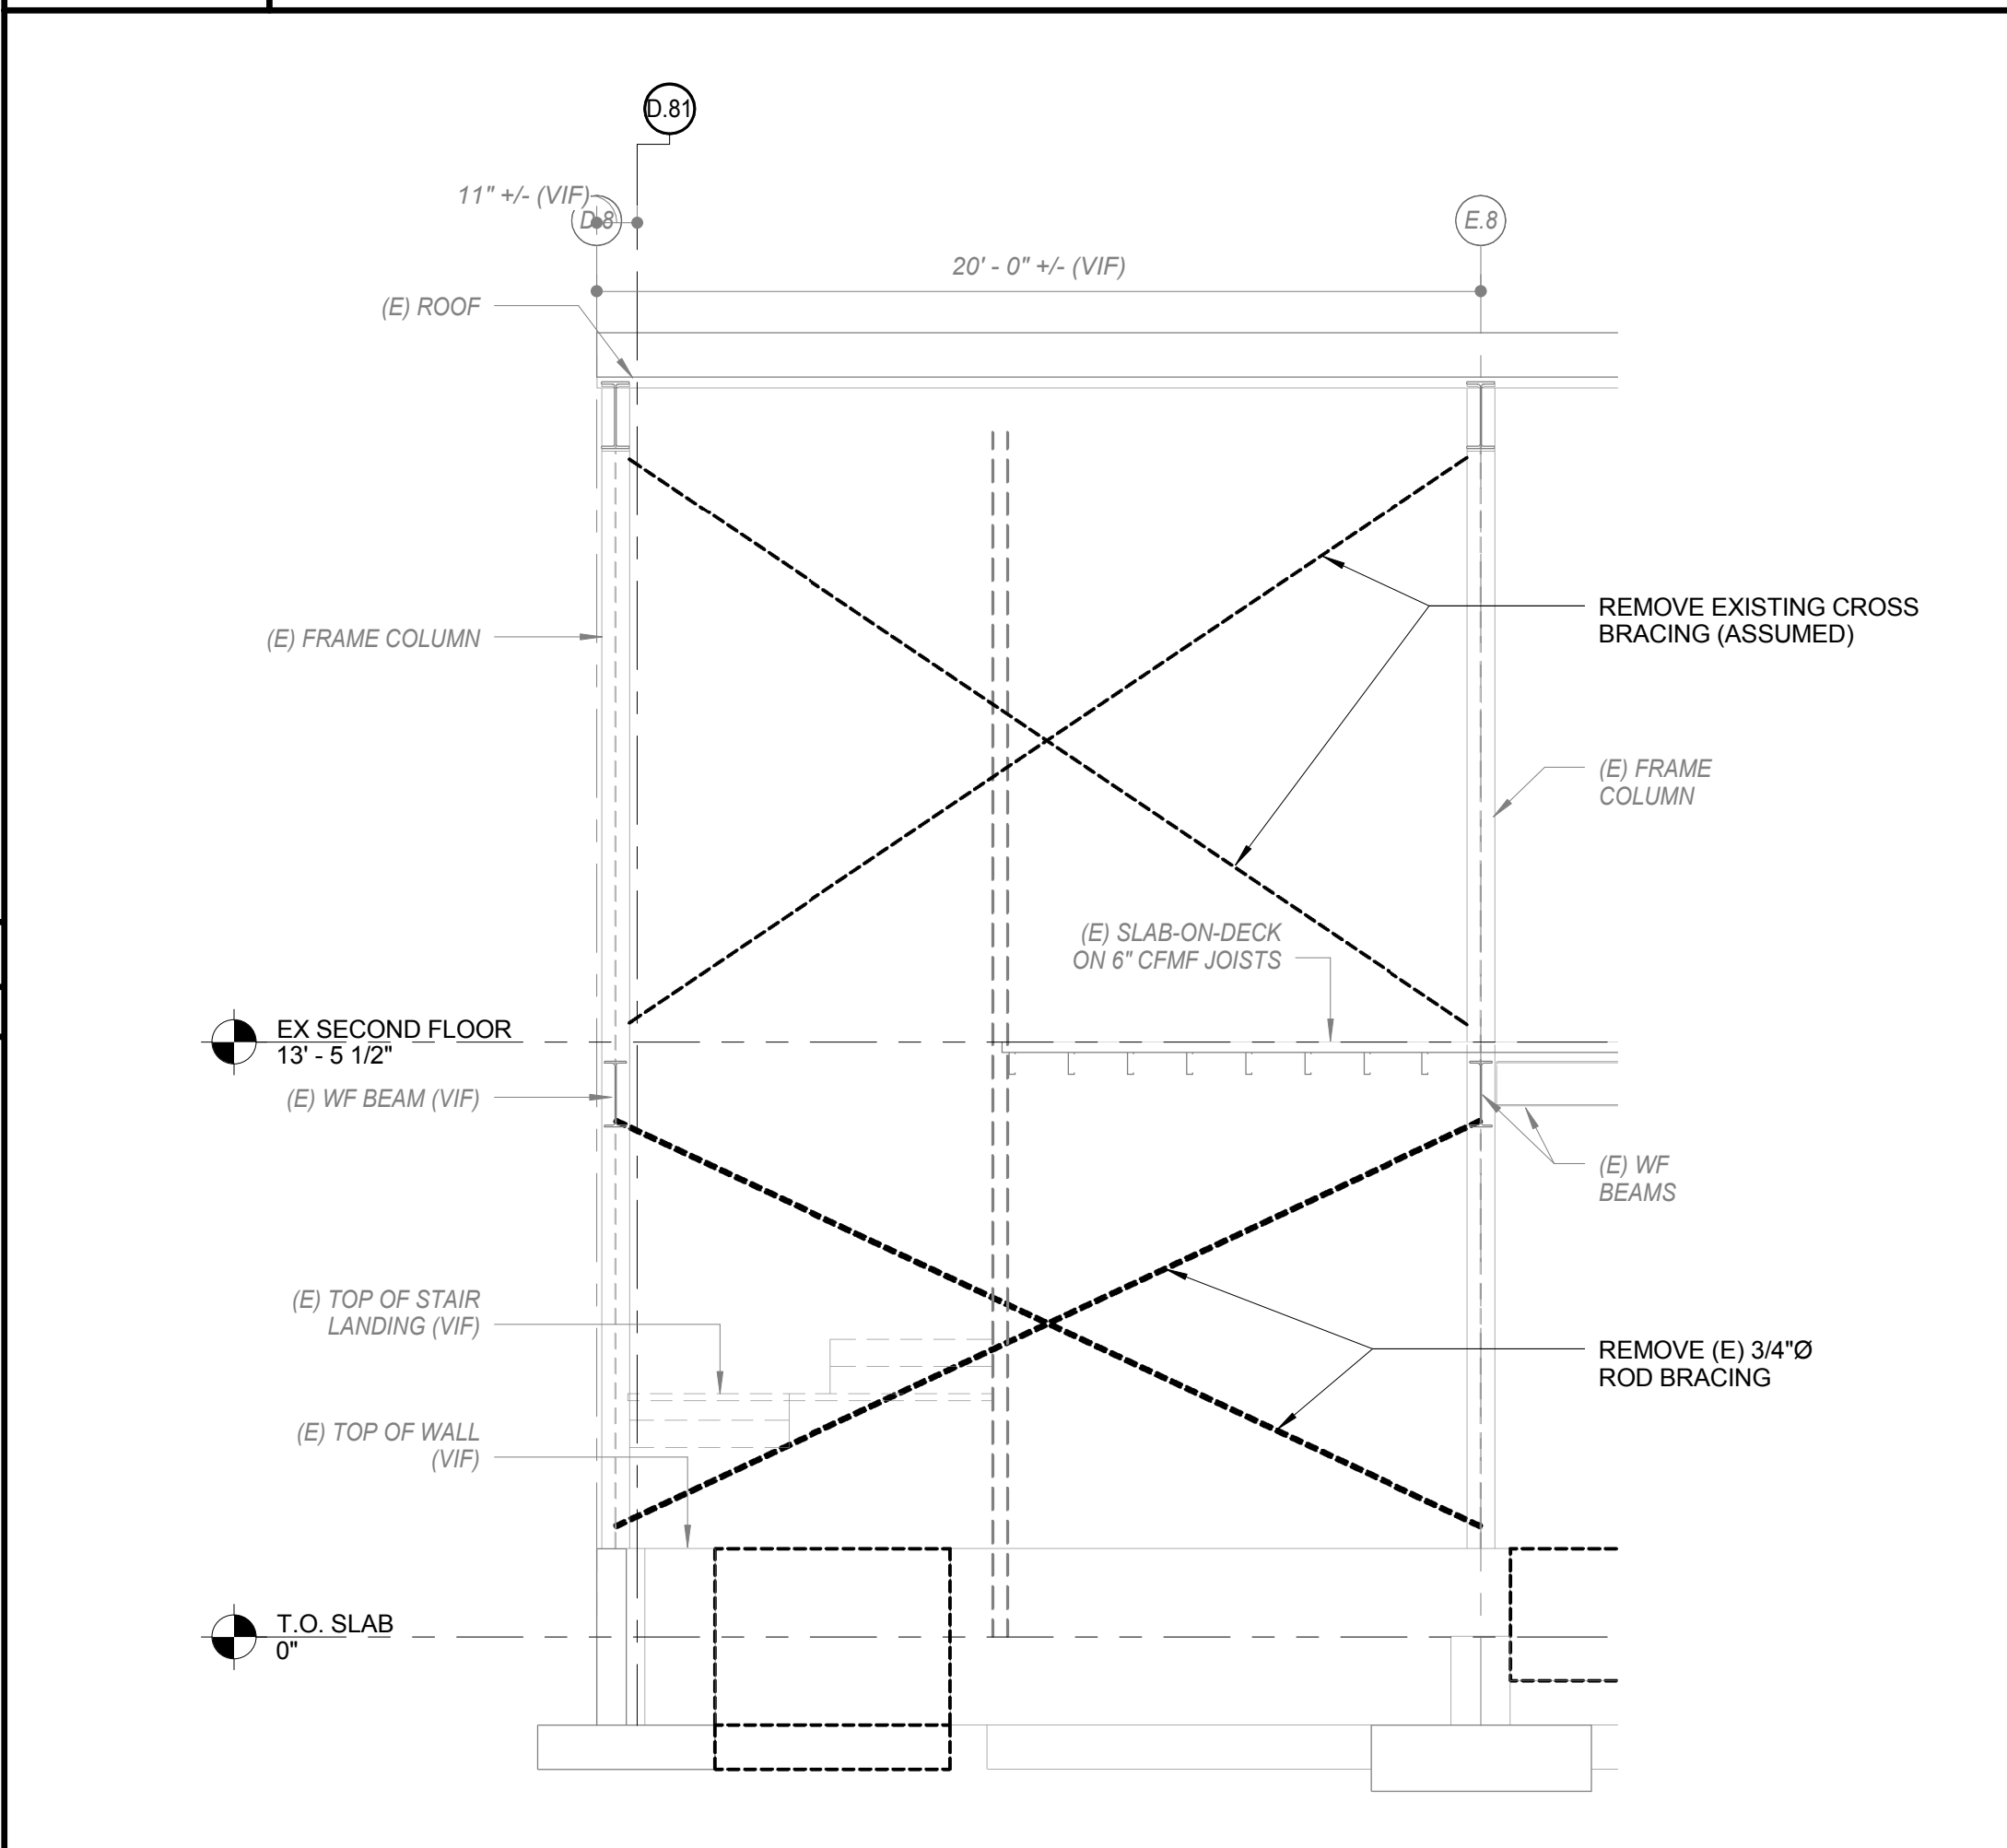

A8 DEMO - ELEVATION AT EXISTING STAIRWELL (LINE-12)

1/4" = 1'-0"

<p>Allied Engineering Structural Mechanical Electrical Commissioning</p> <p>160 Veranda Street Portland, Maine 04103 T: 207.221.2260 F: 207.221.2266 Web: www.allied-eng.com</p>	<p>GRANT HAYS ASSOCIATES ARCHITECTURE & INTERIOR DESIGN P.O. BOX 6179 FALMOUTH MAINE 04105 207.871.9900 www.granthays.com</p>
<p>Date: - Drawn By: PED Checked By: JPM Project Mgr: WPF Project No: 15028 Card File: 15028S.rvt Graphic Scale: 0" 1"</p>	<p style="writing-mode: vertical-rl; transform: rotate(180deg);">STRUCTURAL - DEMOLITION PLAN</p> <p style="writing-mode: vertical-rl; transform: rotate(180deg);">NORTH EAST AIR PORTLAND INTERNATIONAL AIRPORT 1011 WESTBROOK STREET PORTLAND, MAINE 04102</p> <p style="writing-mode: vertical-rl; transform: rotate(180deg);">© COPYRIGHT 2015 ALLIED ENGINEERING, INC.</p>
<p>SD-100</p>	

95% CD SET ~ 14 DECEMBER 2015 ~ NOT FOR CONSTRUCTION