

REV/NO/V

DRAWING NAME

NEA
NORTH EAST AIR
PORTLAND INTERNATIONAL JETPORT
1011 WESTBROOK STREET
PORTLAND, MAINE 04102


SHEET

PHASE I
BUILDING
SECTIONS


DATE
19 FEB '16
SCALE
AS NOTED
DRAWN
MFH/mgk
JOB NO.
150655
SHEET

A12

COPYRIGHT
REPRODUCTION OR REUSE OF THIS
DOCUMENT WITHOUT WRITTEN
PERMISSION FROM GRANT HAYS
ASSOCIATES IS PROHIBITED.

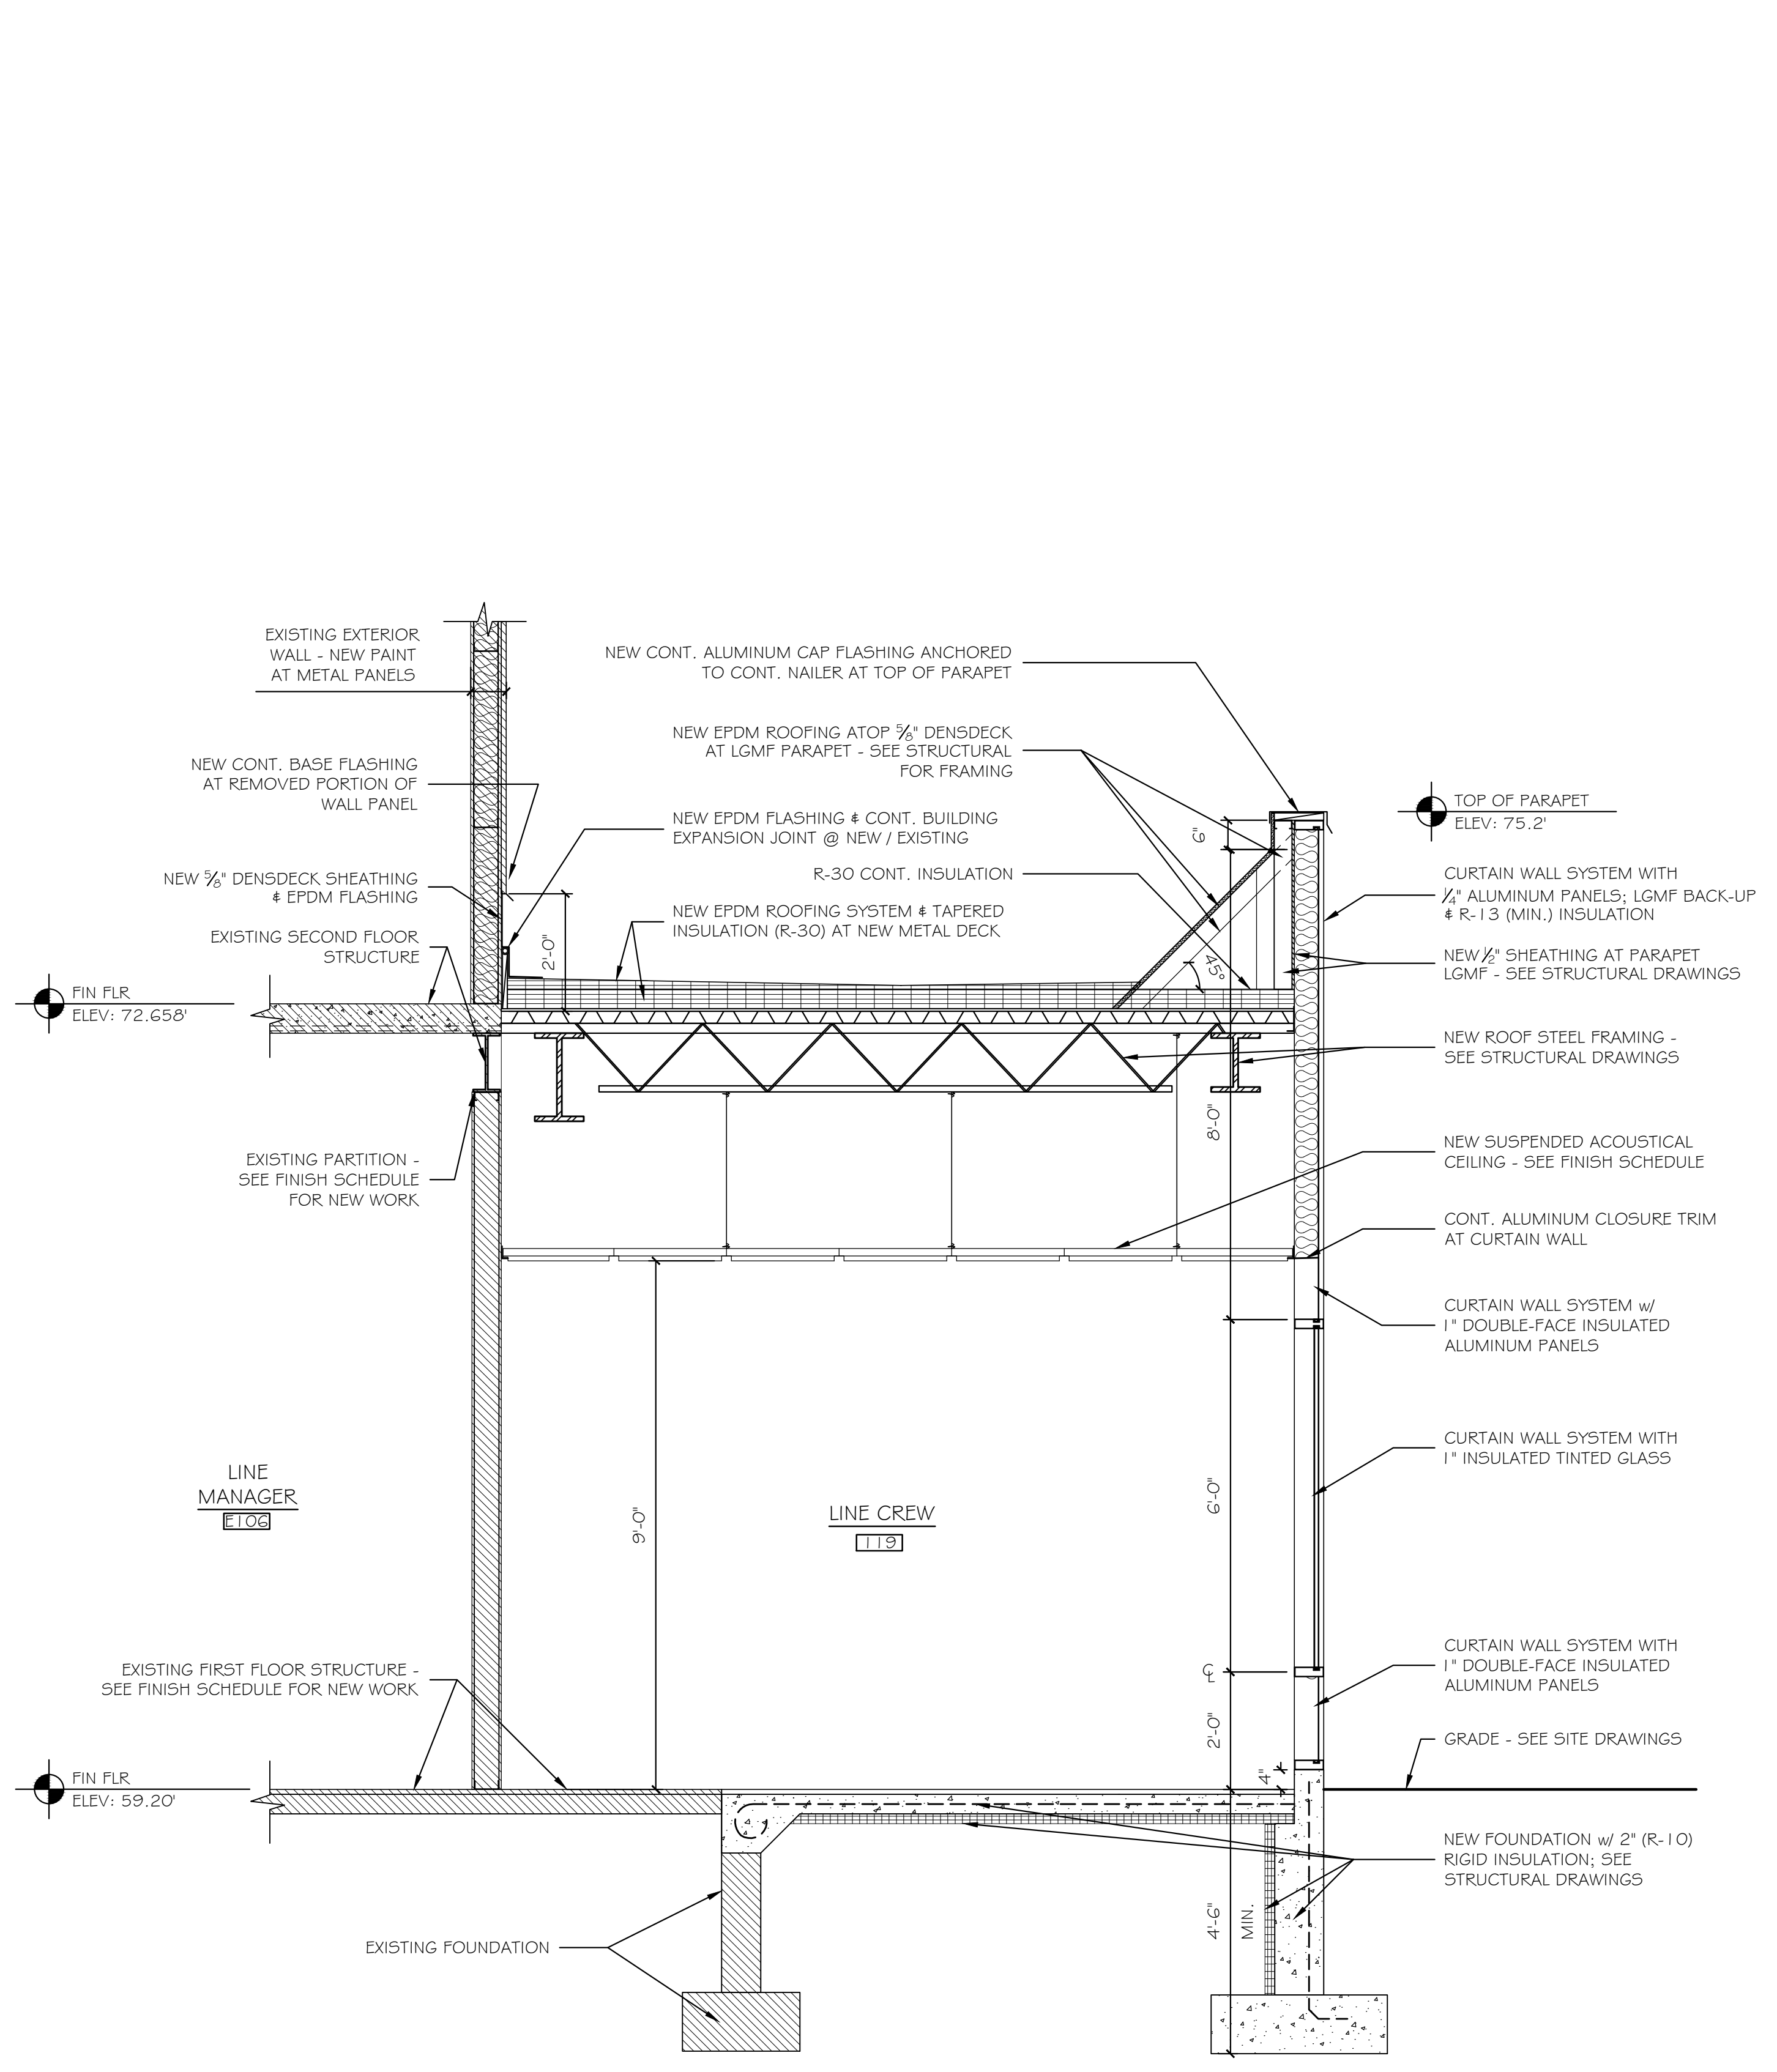

E BUILDING SECTION AT LINE CREW 119
SCALE: 1/2" = 1'-0"

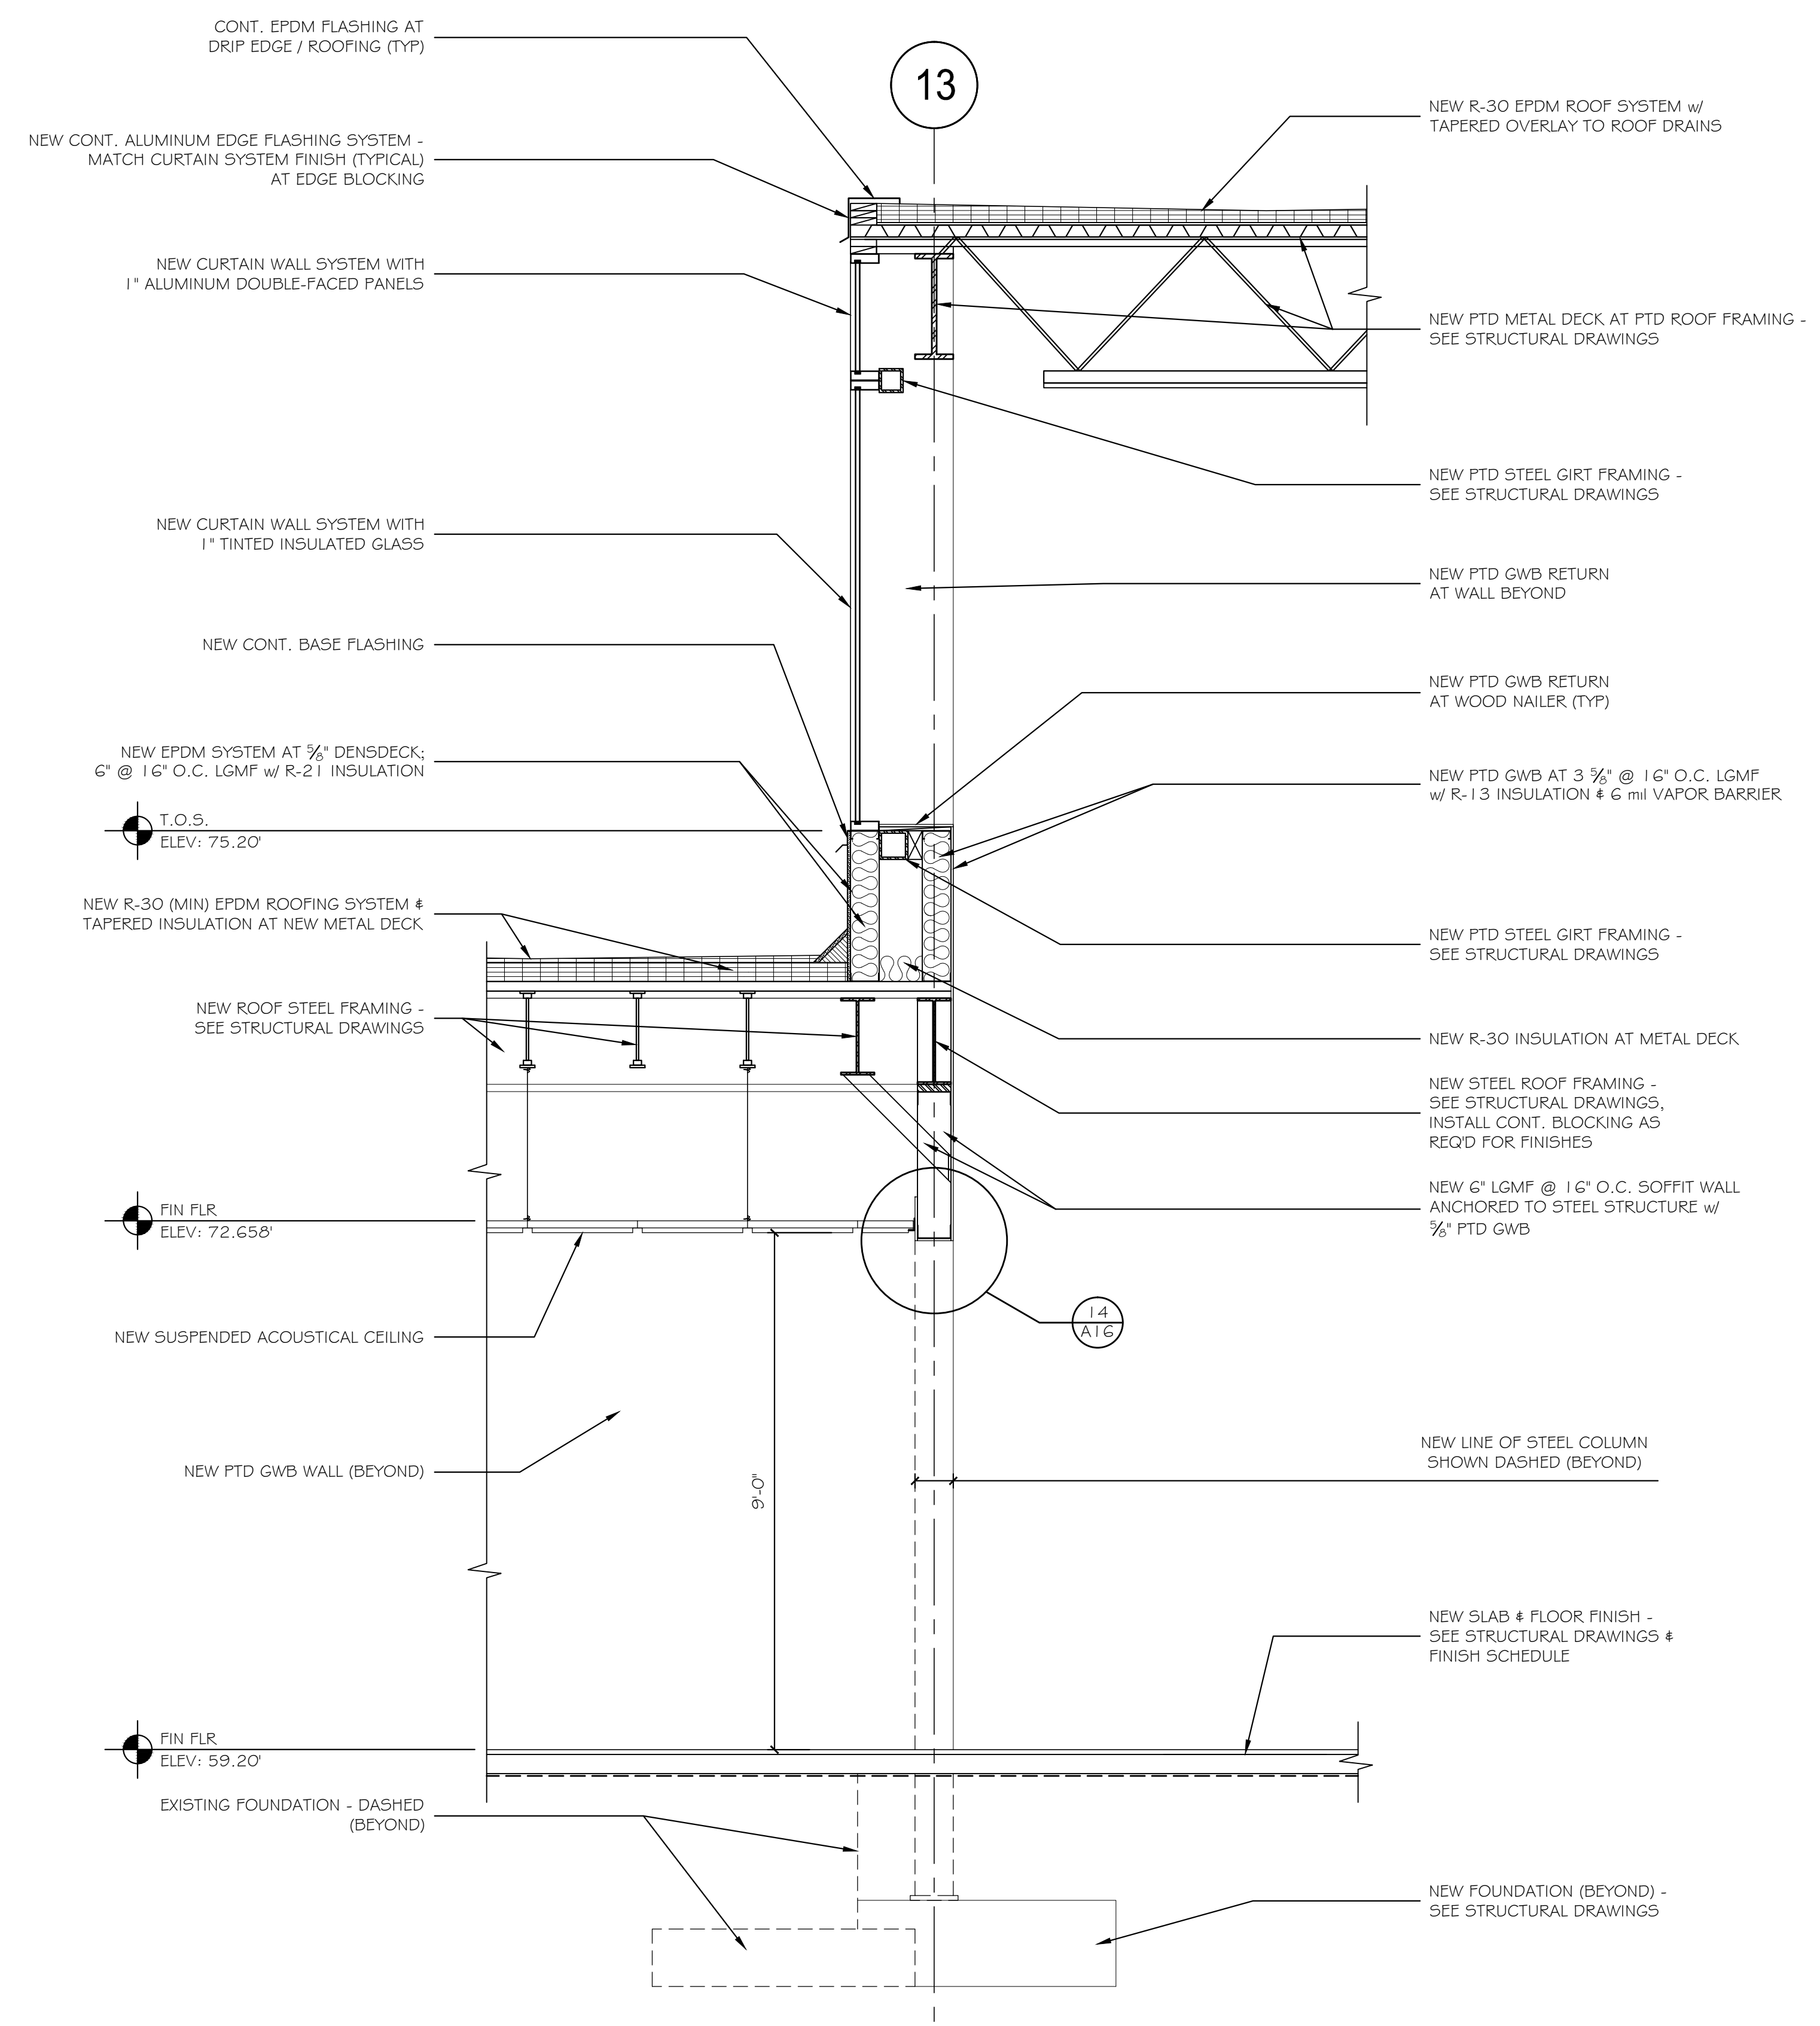

F BUILDING SECTION AT 13 - LINE
SCALE: 1/2" = 1'-0"