


① COAT CLOSET 3" = 1'-0"


② STORAGE CLOSET SHELVES 3/4" = 1'-0"

③ STORAGE [117] BUILT-INS 3" = 1'-0"


④ STAFF TOILET / CUSTODIAL [115] 1/2" = 1'-0"

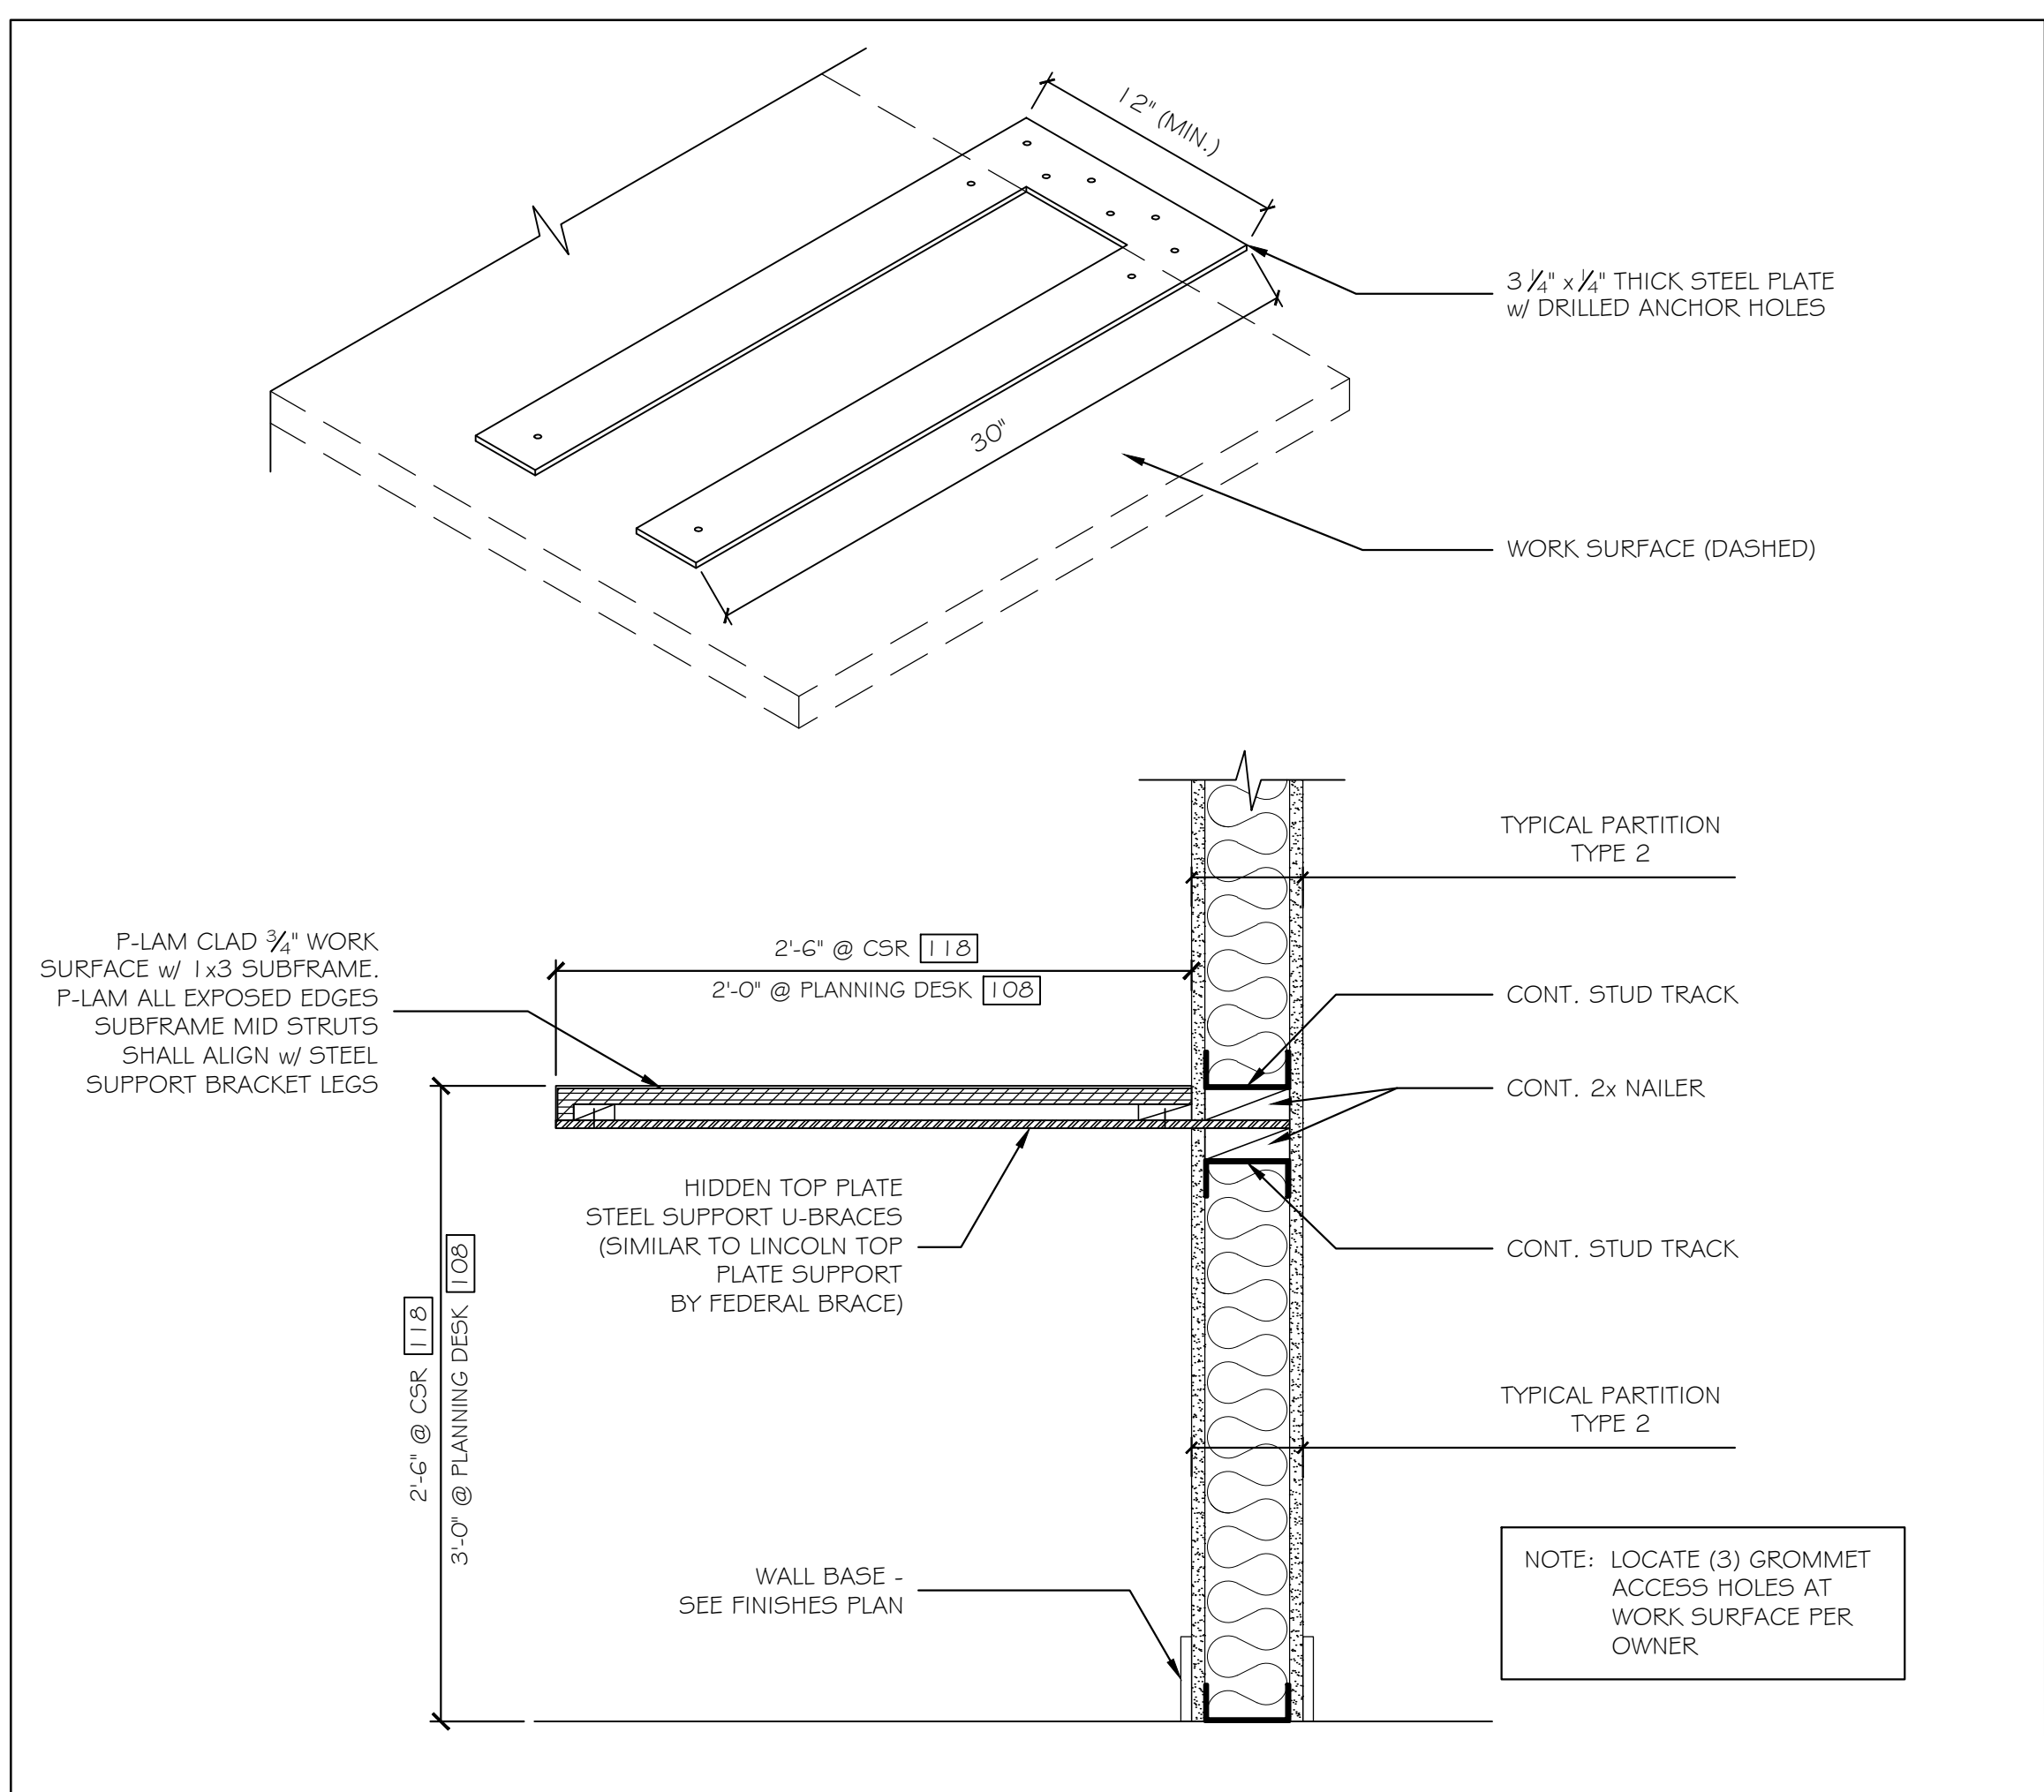


④ CSR [118] WORK SURFACE 1 1/2" = 1'-0"

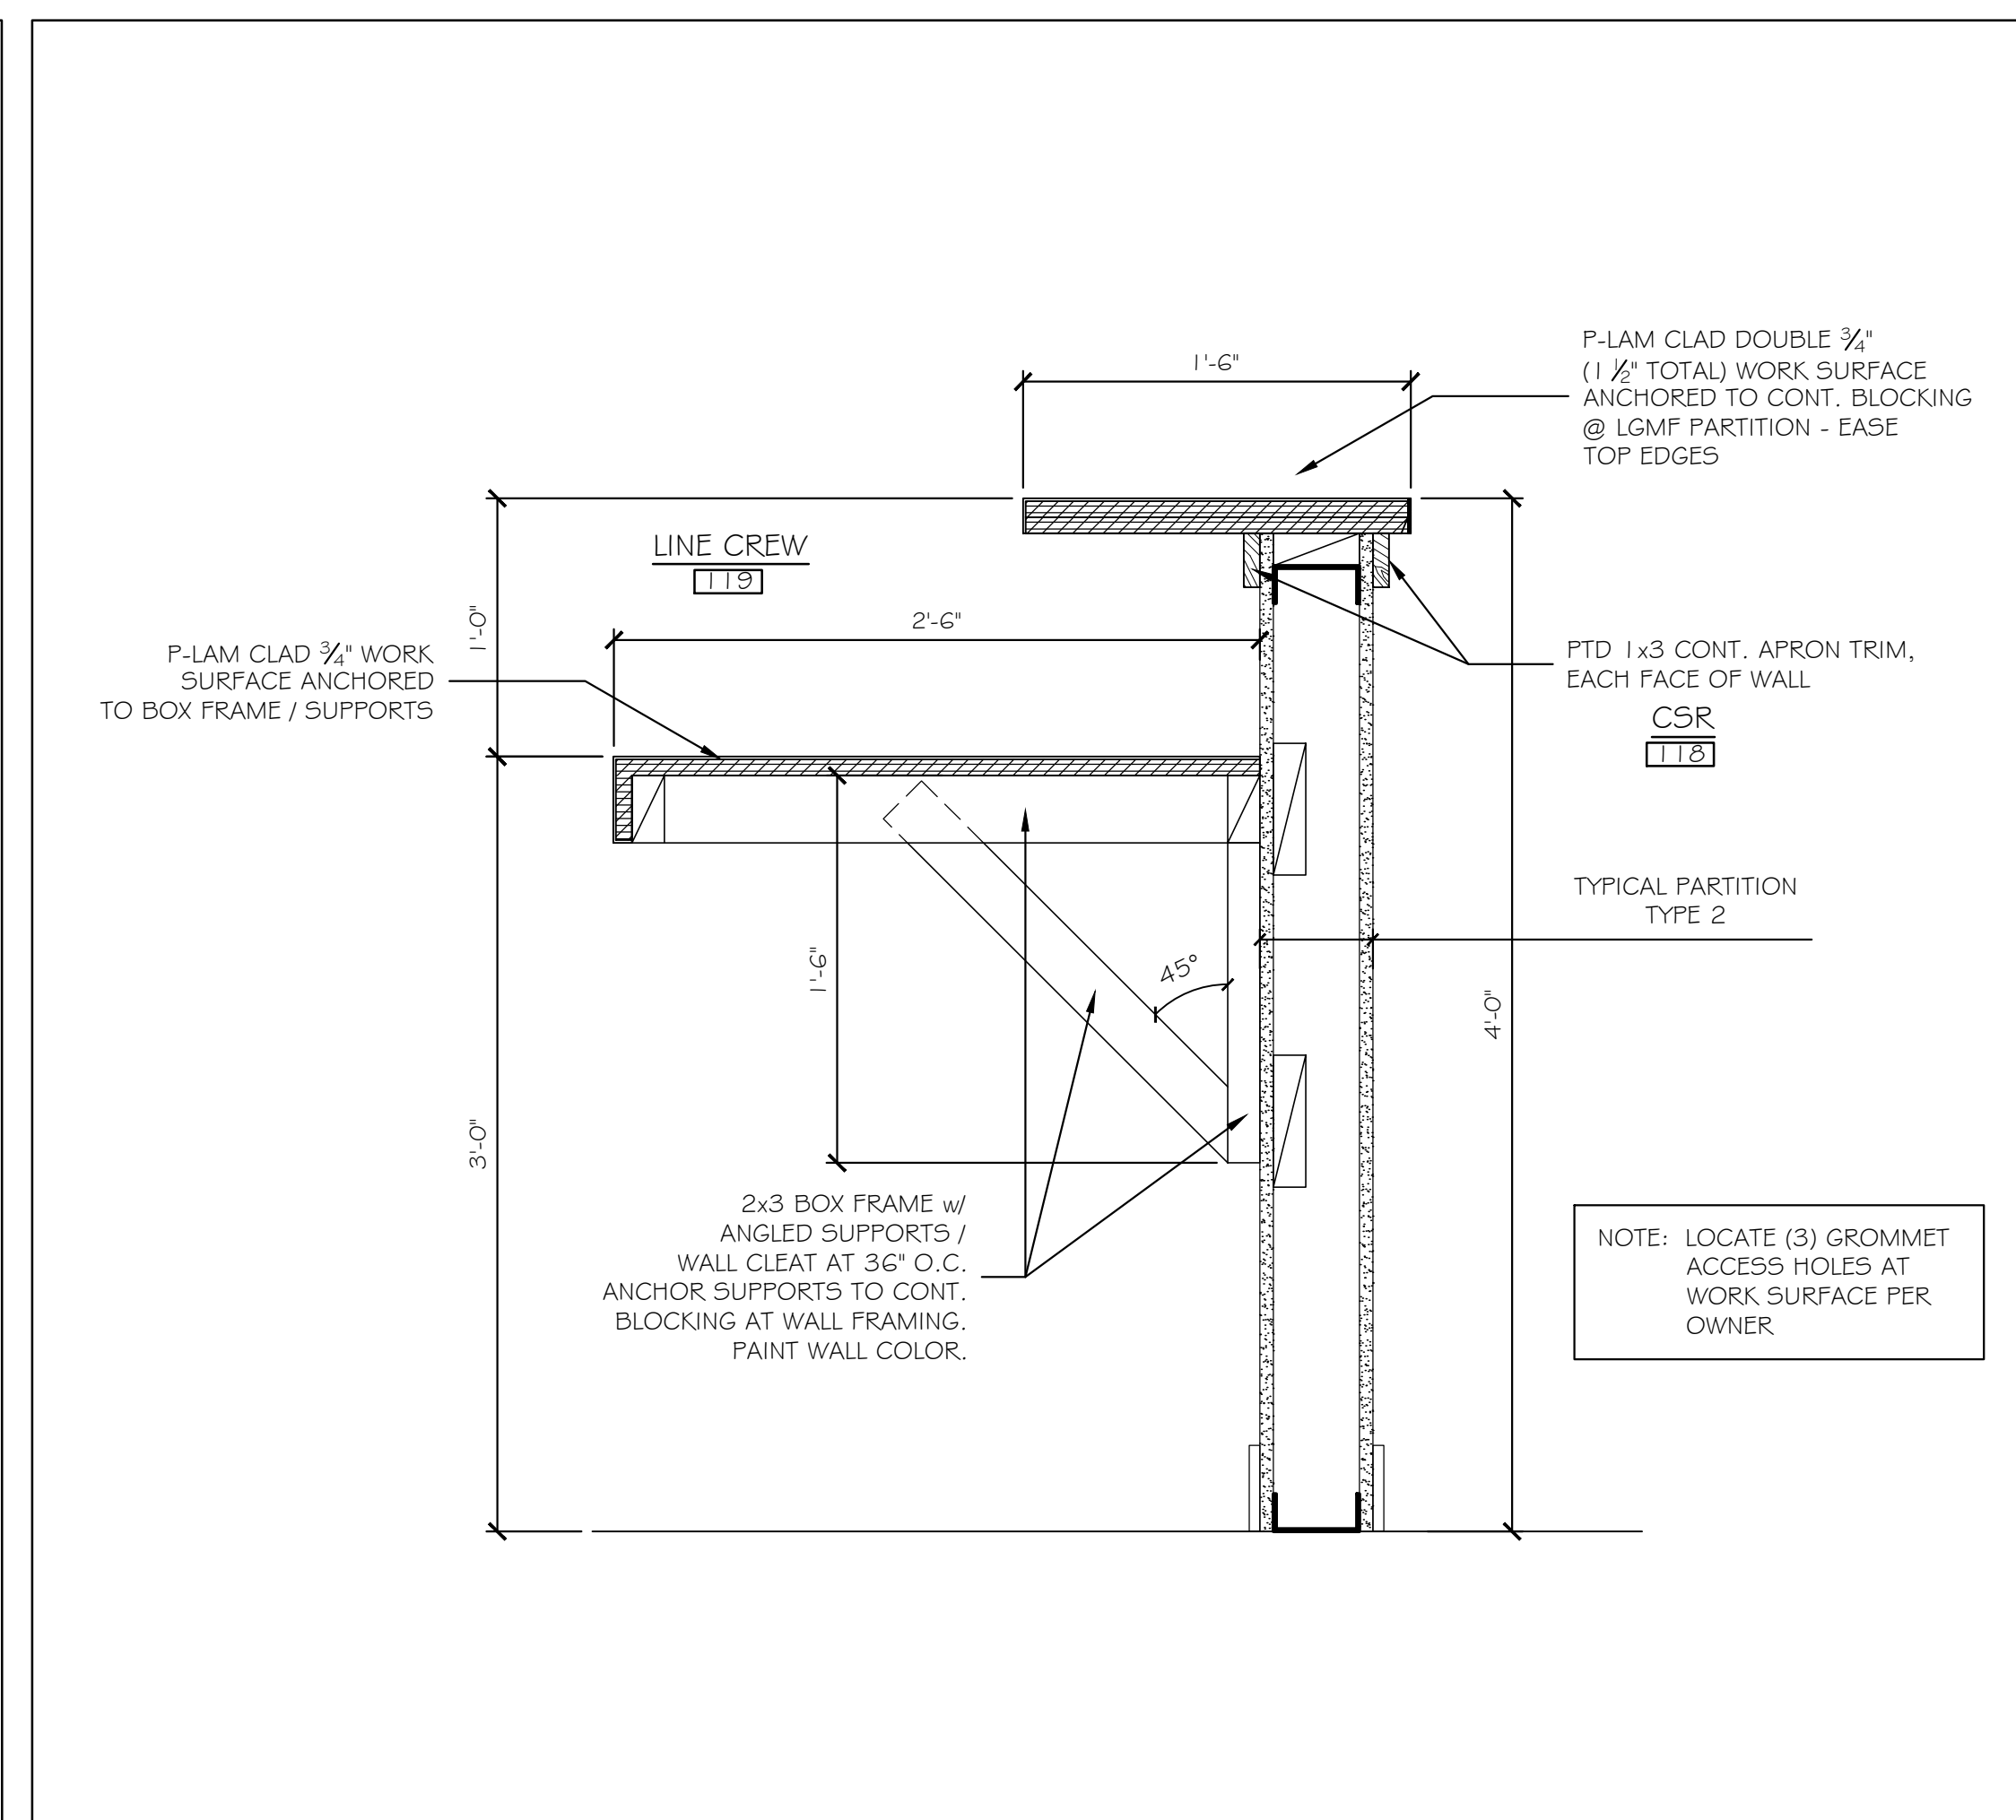

⑤ LINE CREW [119] WORK SURFACE 3" = 1'-0"

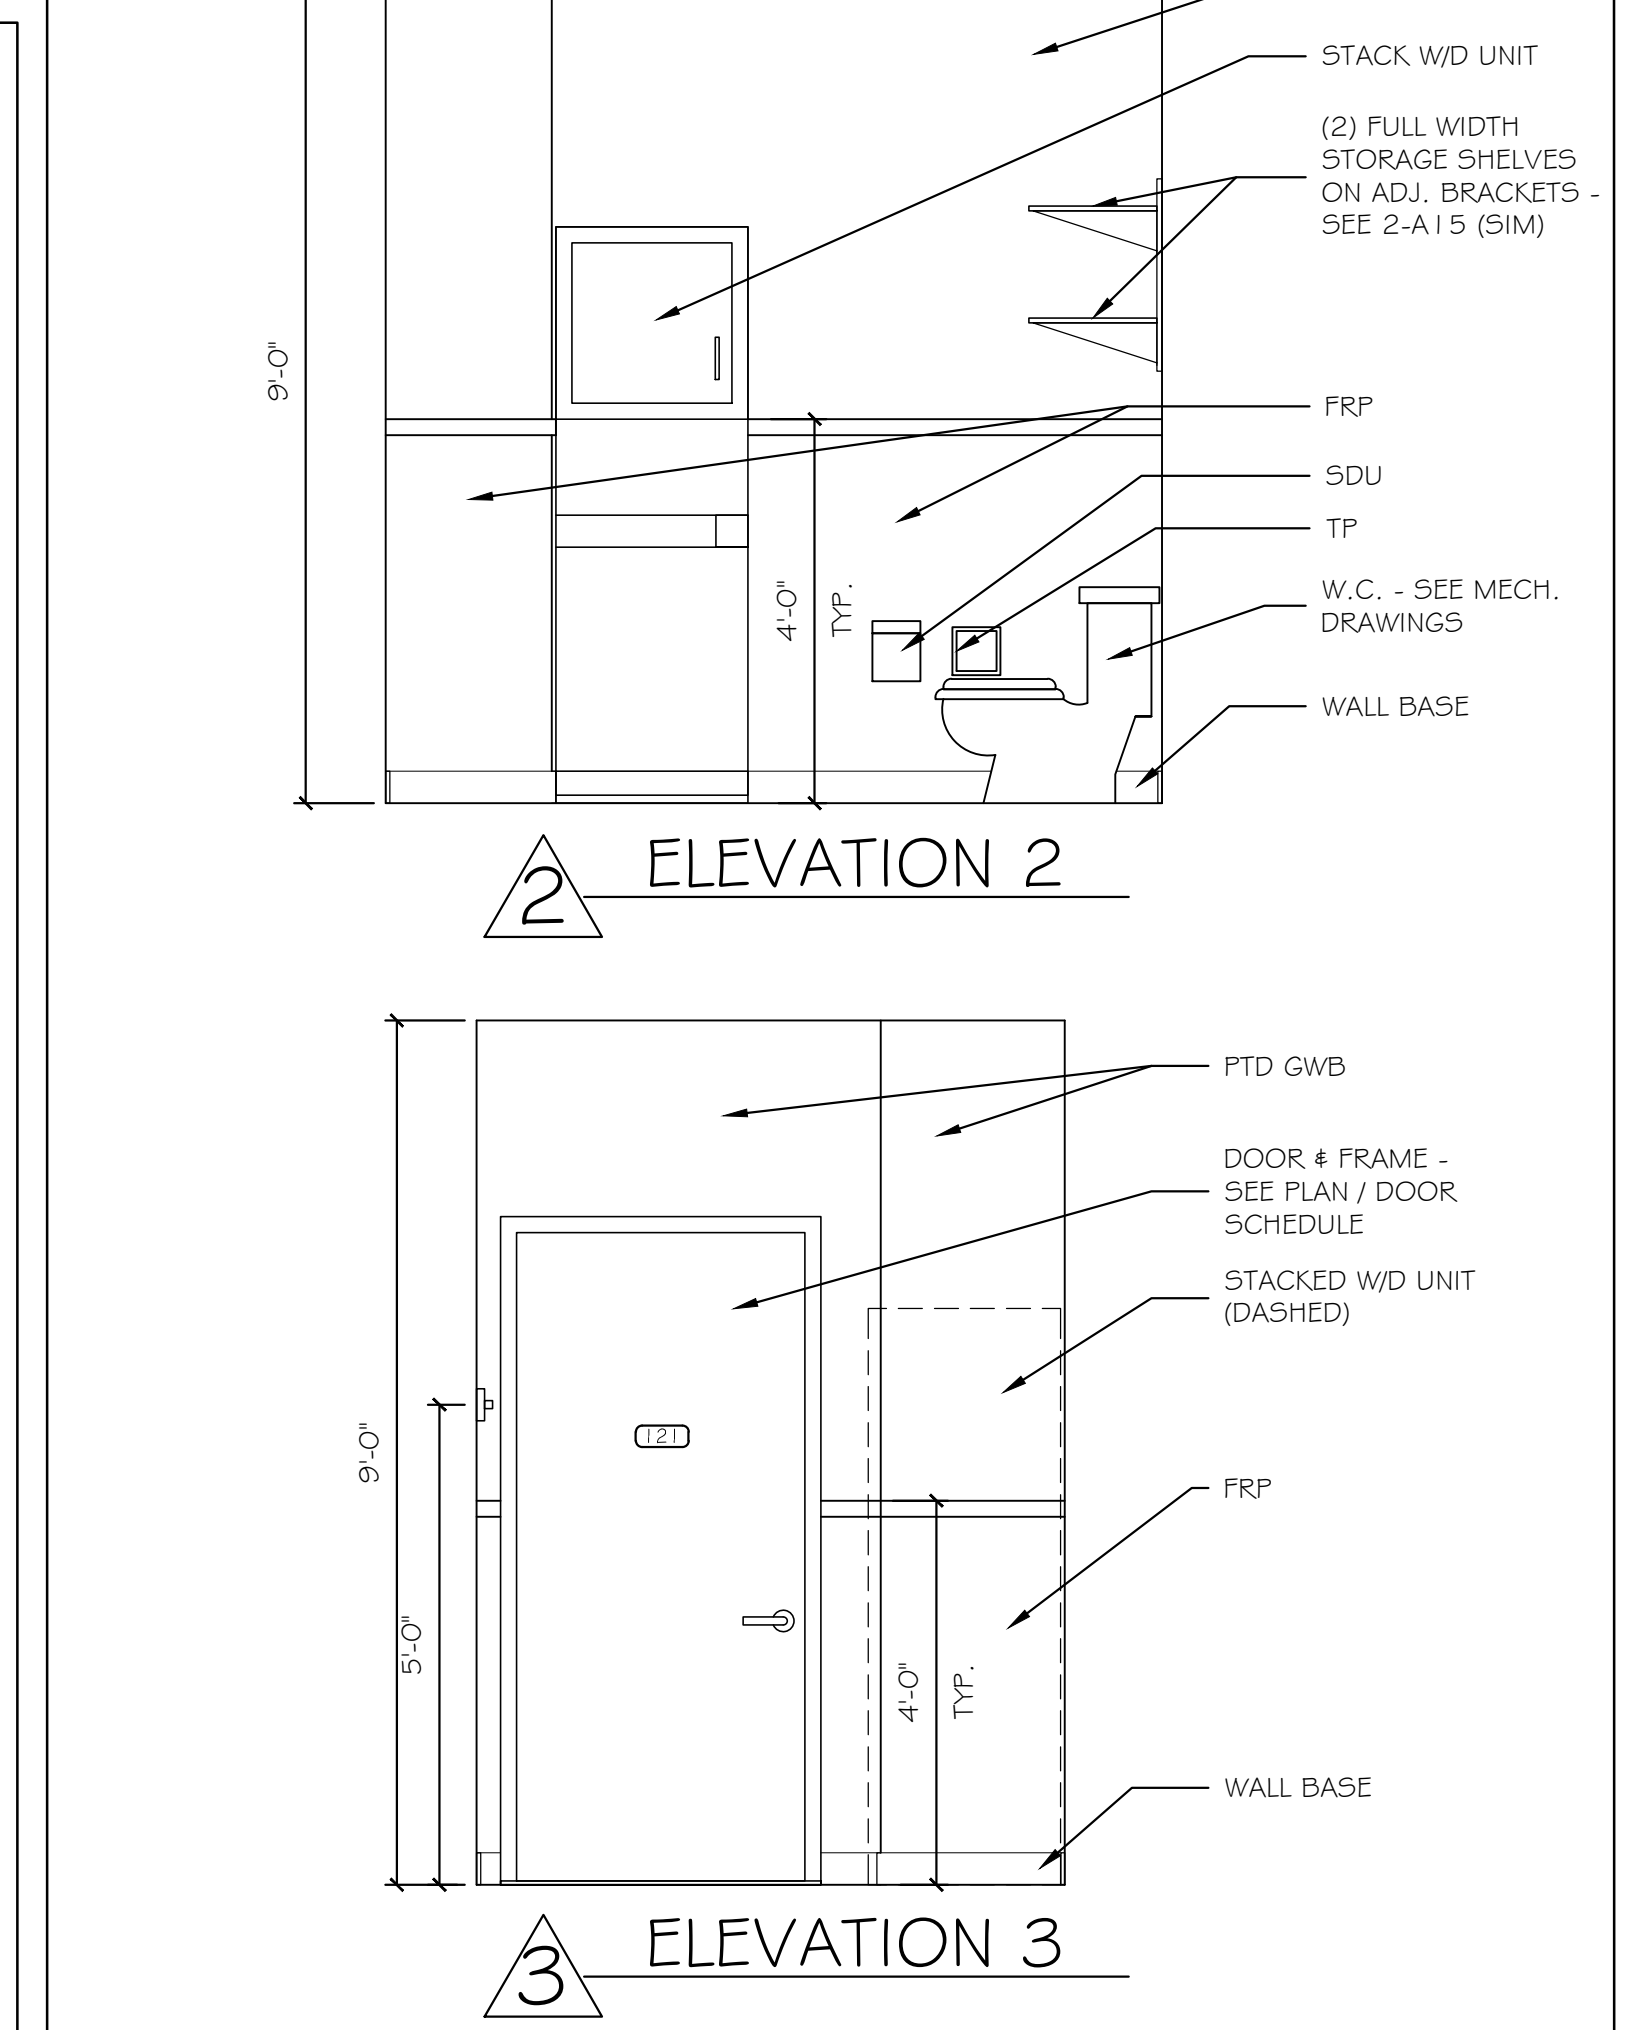


⑥ STAFF TOILET / CUSTODIAL [115] 1/2" = 1'-0"

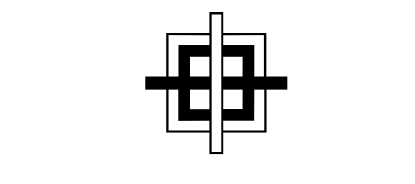

GRANT HAYS ASSOCIATES

ARCHITECTURE & INTERIOR DESIGN
P.O. BOX 6179 FALMOUTH MAINE 04105
207.871.5900 www.granthays.com

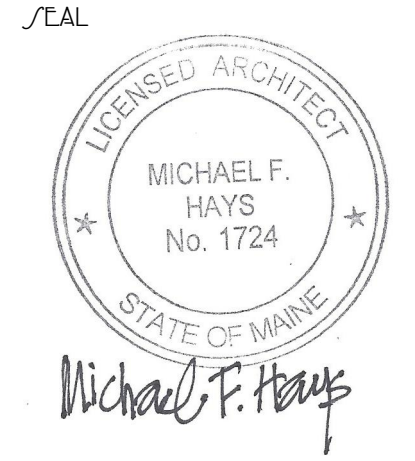

REV/NO/

DRAWING NAME

NEA
NORTHEAST AIR
PORTLAND INTERNATIONAL AIRPORT
1011 WESTBROOK STREET
PORTLAND, MAINE 04102

SHEET

PHASE I
DETAILS

DATE 19 FEB '16
SCALE AS NOTED
DRAWN MFH/mgk
JOB NO. 150655
SHEET

A15

COPYRIGHT REPRODUCTION OR REUSE OF THIS DOCUMENT WITHOUT WRITTEN PERMISSION FROM GRANT HAYS ASSOCIATES IS PROHIBITED.