


**C1** STRUCTURAL - DEMOLITION PLAN


1/8" = 1'-0"

N:\Projects\2015\15028 - Northeast - Terminal Building\00 Drawing Files\201515028S.rvt

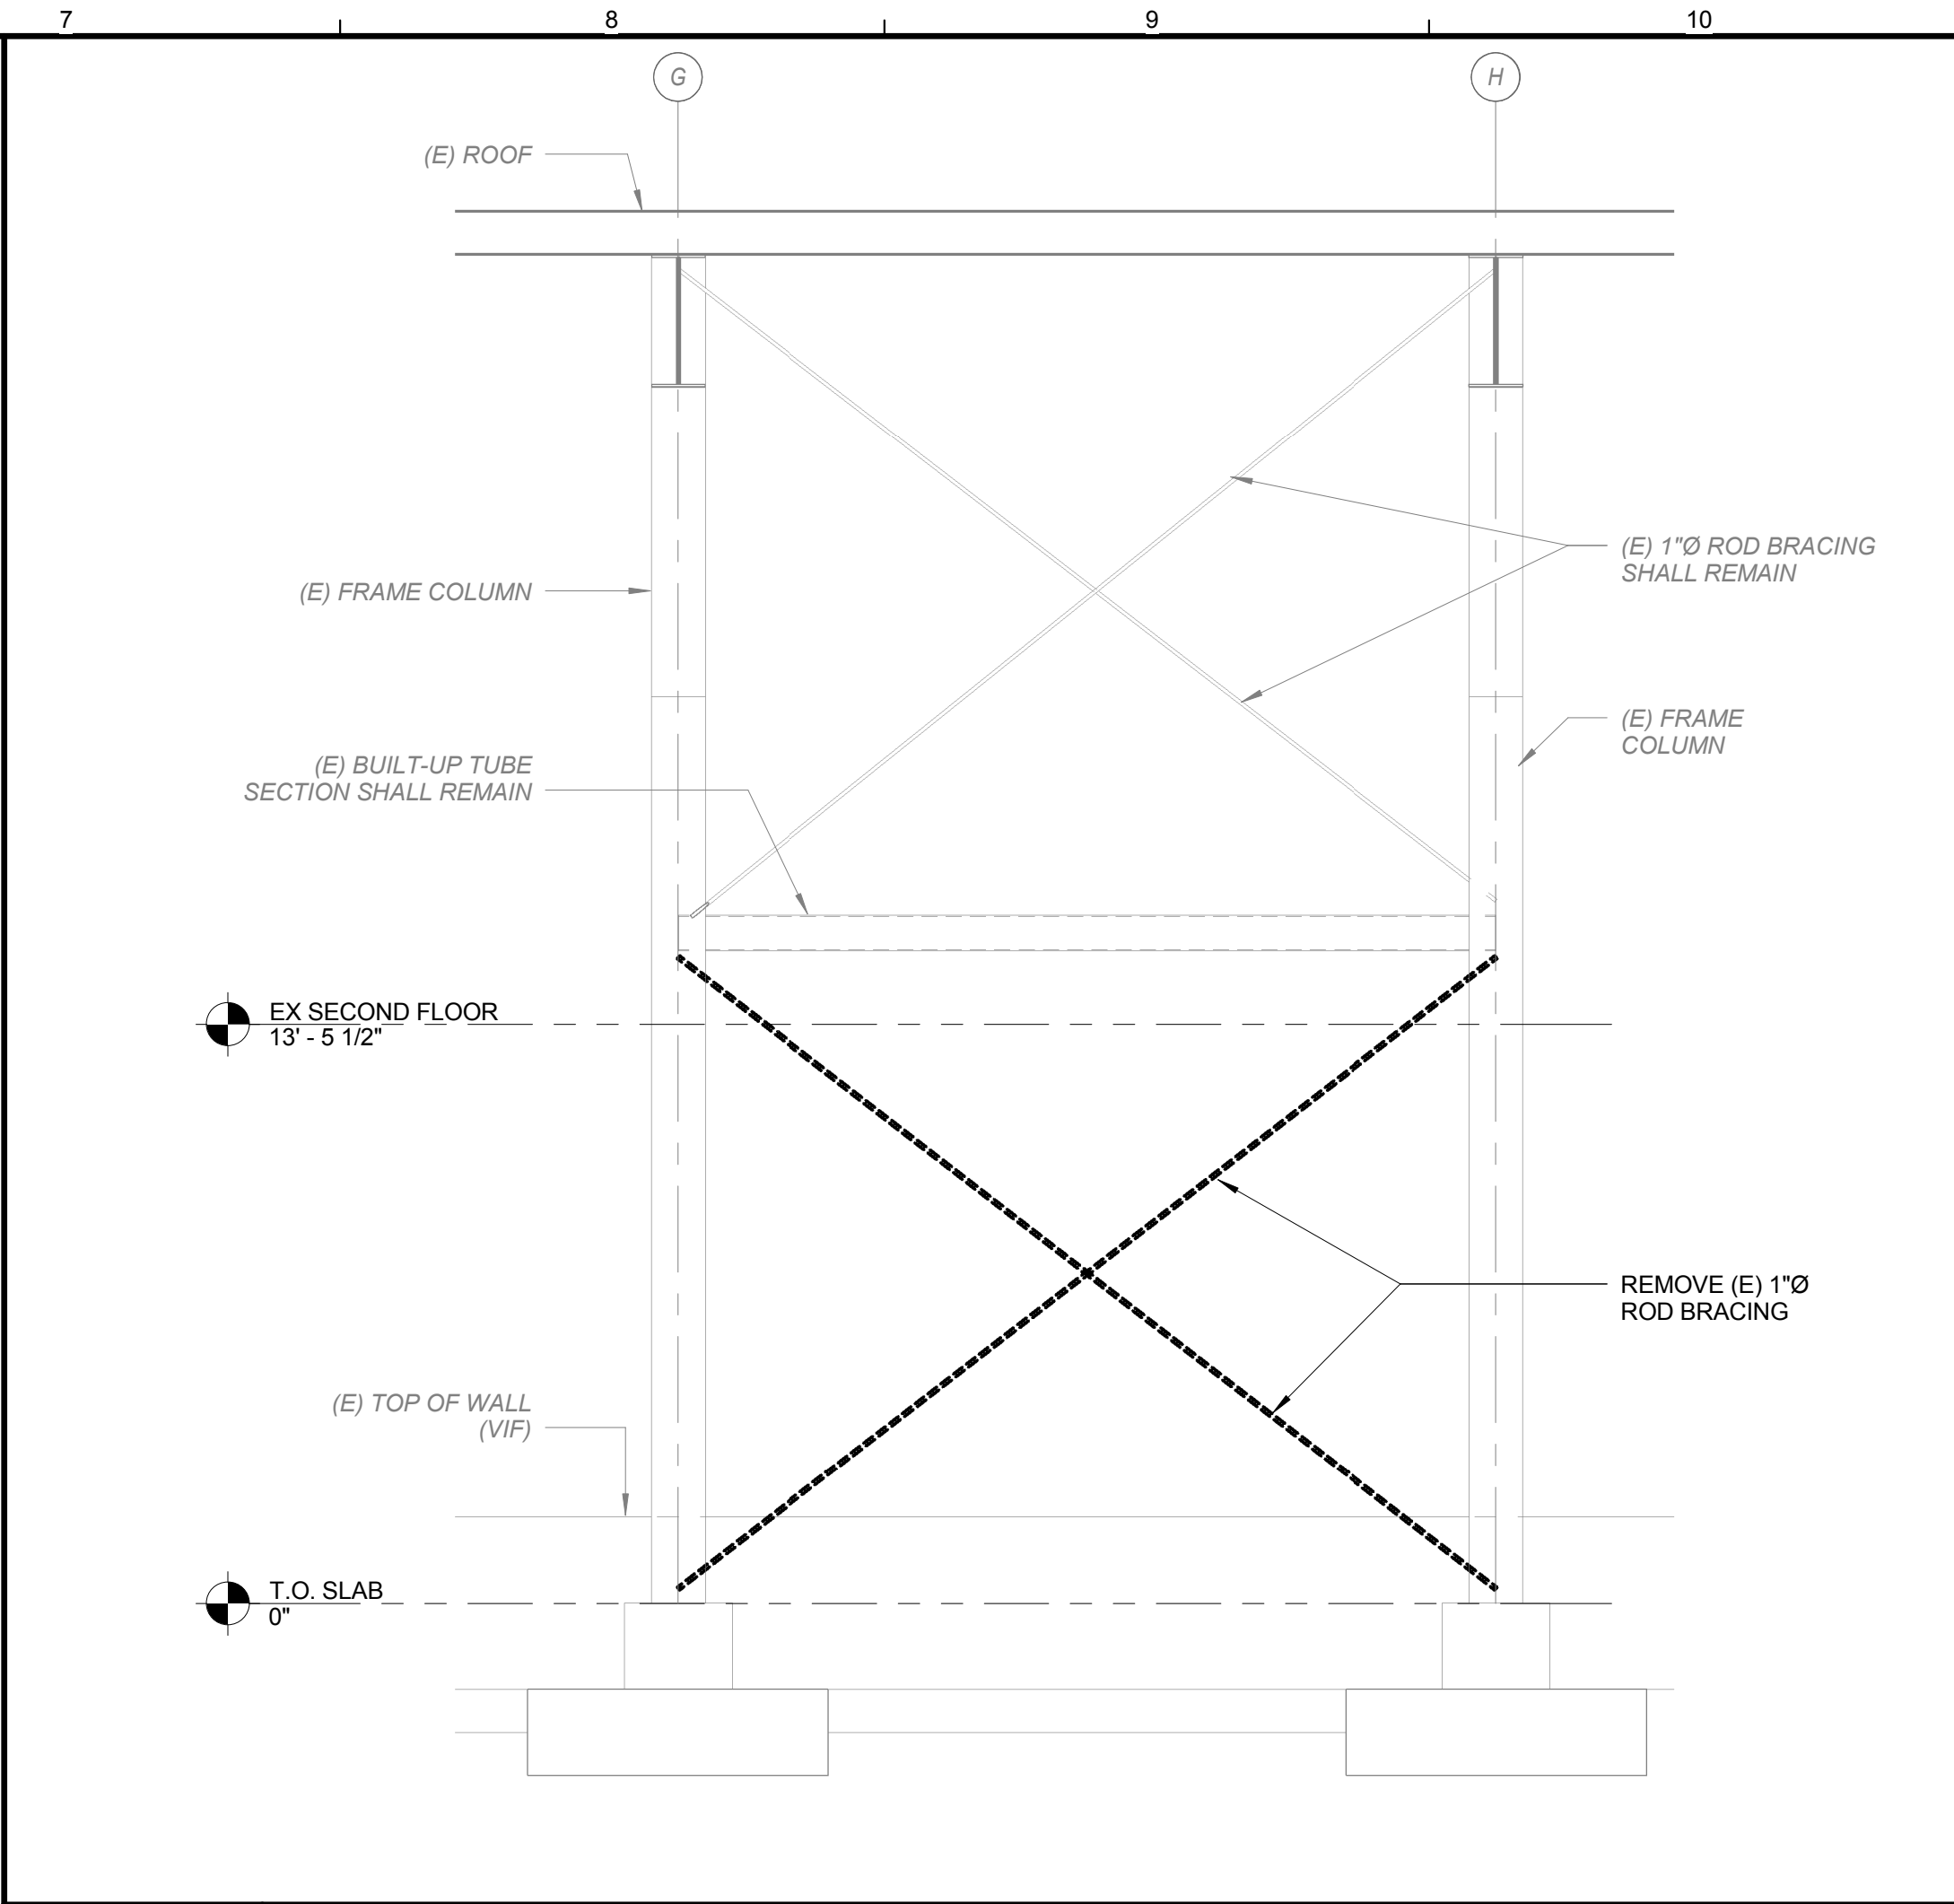

**E8** DEMO - AT HANGER BAY (LINE-10)

1/4" = 1'-0"

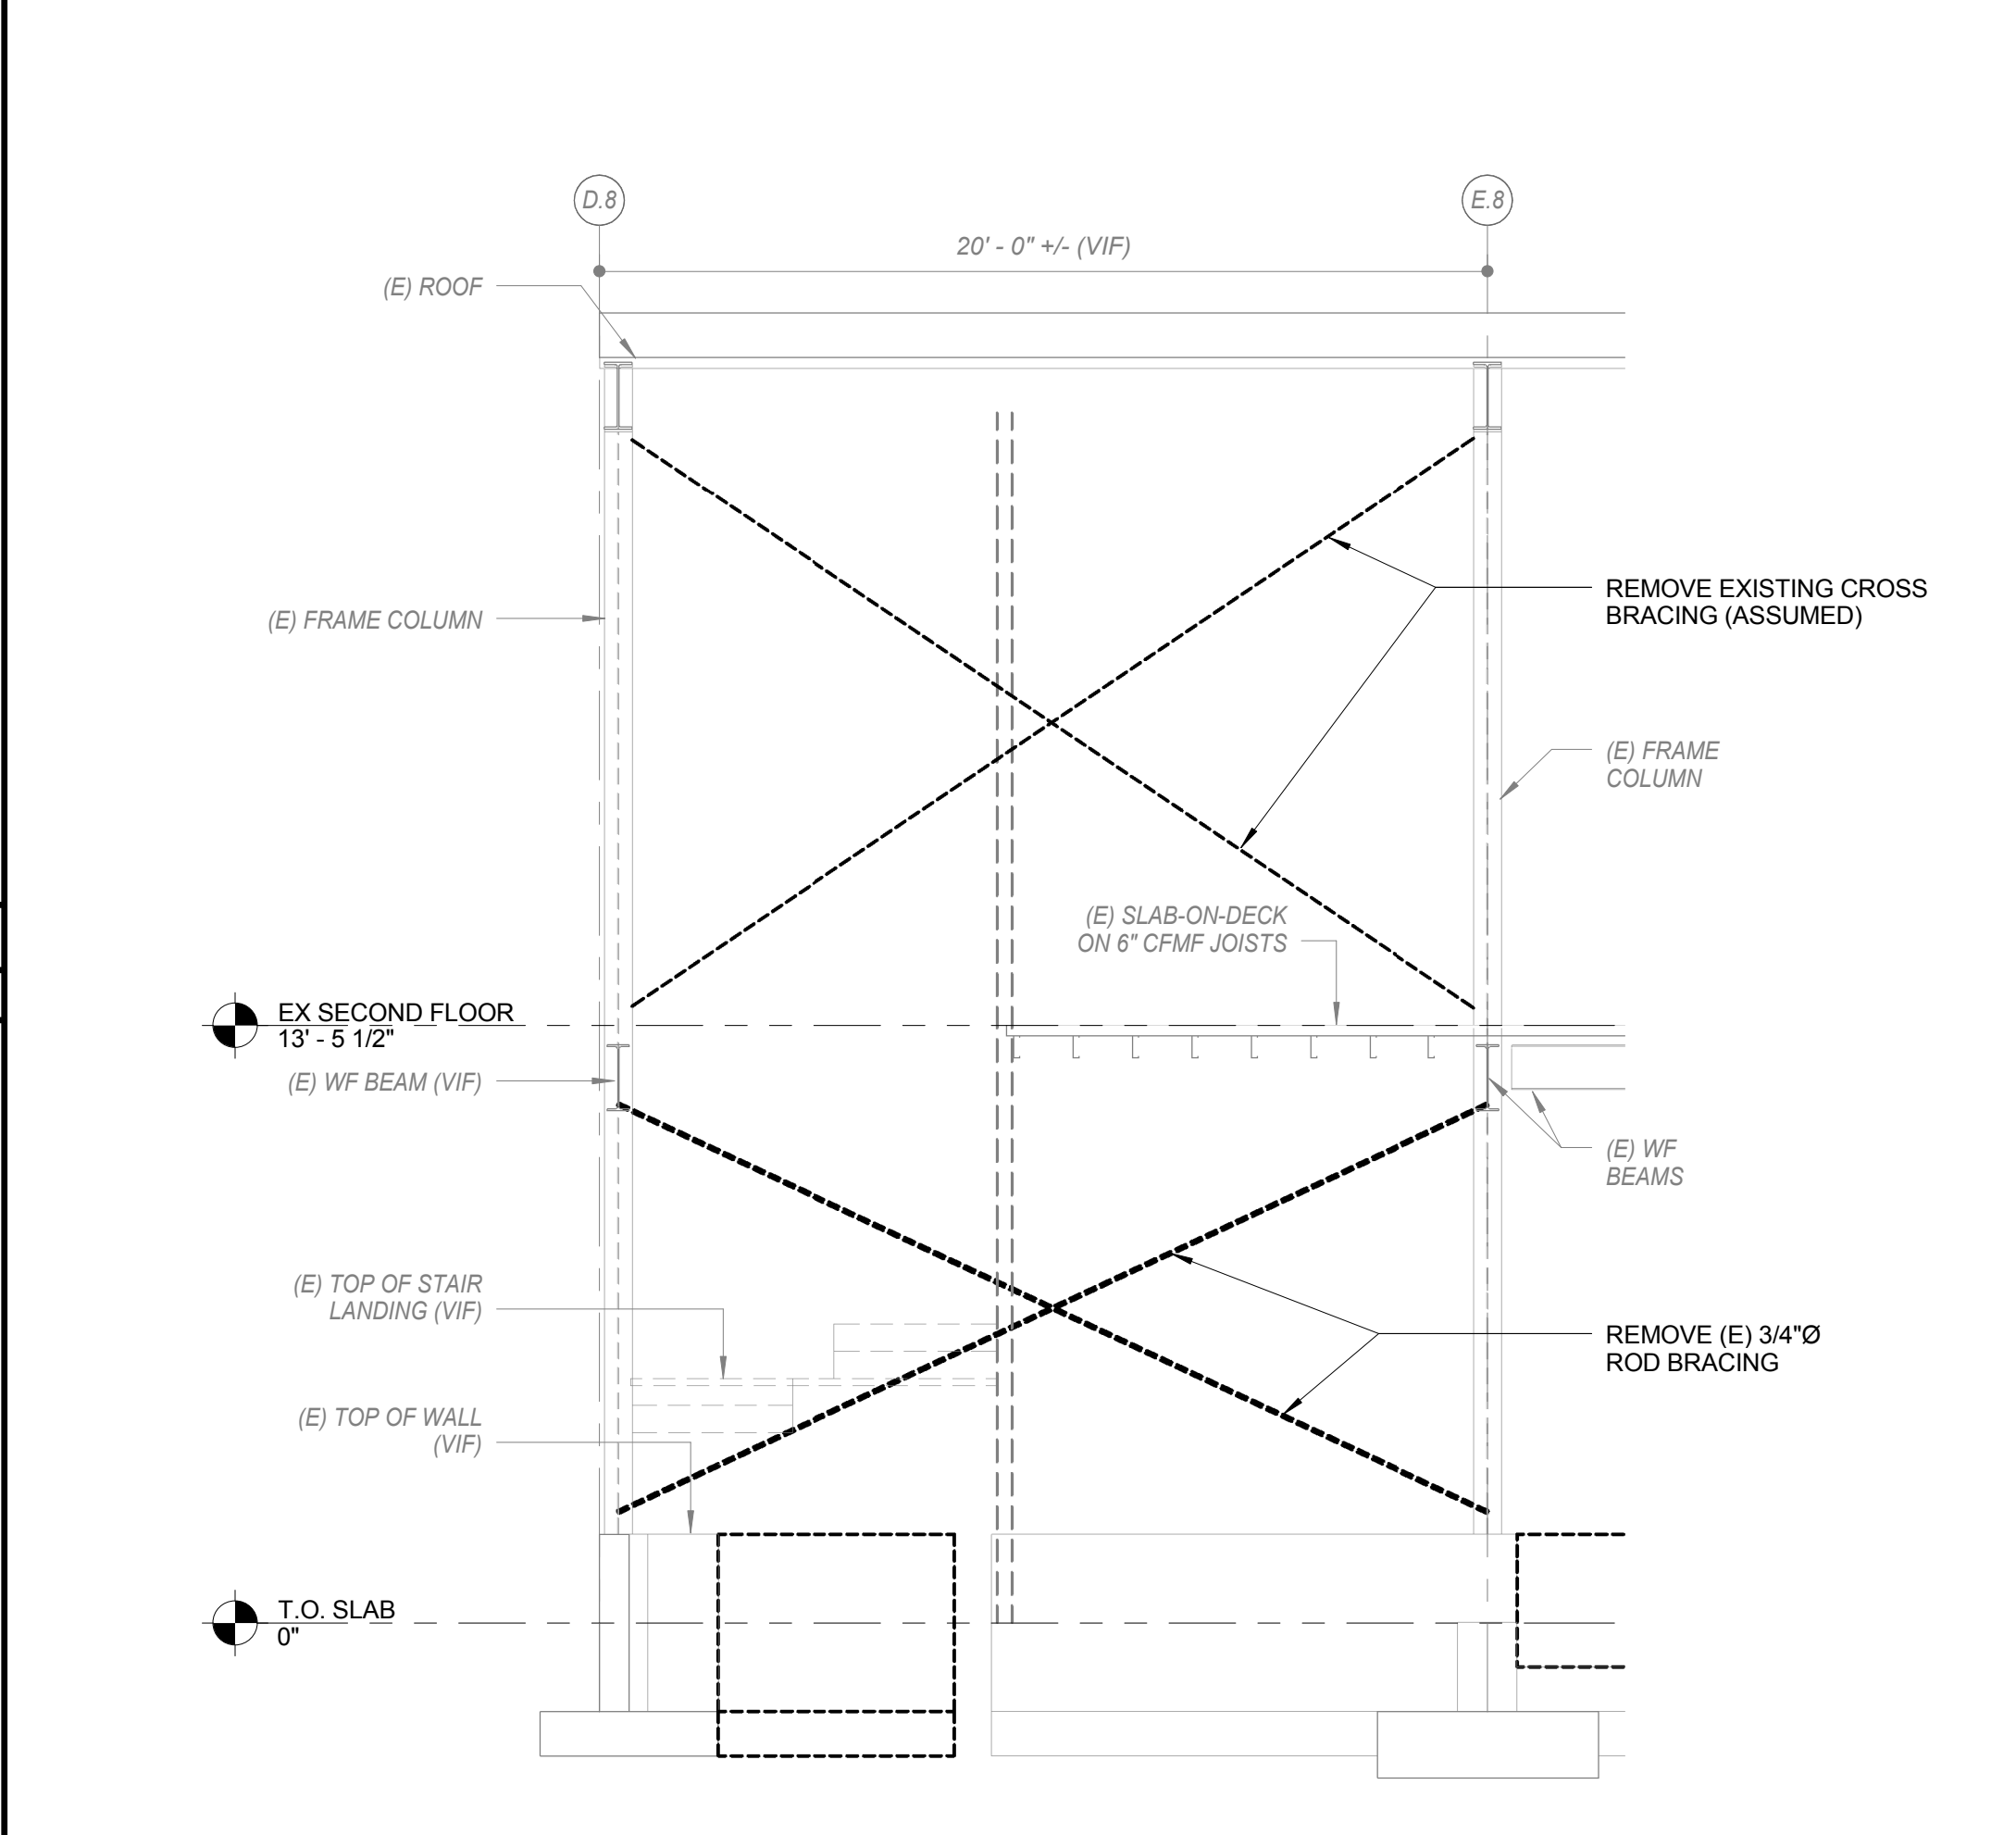

**A8** DEMO - ELEVATION AT EXISTING STAIRWELL (LINE-12)

1/4" = 1'-0"

160 Veranda Street  
Portland, Maine 04103  
T: 207.221.2260  
F: 207.221.2266  
Web: www.allied-eng.com

**Allied Engineering**  
Structural Mechanical Electrical Commissioning

**GRANT HAYS ASSOCIATES**  
ARCHITECTURE & INTERIOR DESIGN  
P.O. BOX 6179 FALMOUTH MAINE 04105  
207.871.9900 gha@granthays.com

**NEA**  
NORTHEAST AIR  
PORTLAND INTERNATIONAL AIRPORT  
1011 WESTBROOK STREET  
PORTLAND, MAINE 04102

Date: 01-27-2016  
Drawn By: PED  
Checked By: JPM  
Project Mgr.: WPF  
Project No.: 15028  
Card File: 15028S.rvt

1"  
0"

STRUCTURAL - DEMOLITION PLAN

SD-100

© COPYRIGHT 2015 ALLIED ENGINEERING, INC.