




Copyright Reserved

The Contractor shall verify and be responsible for all dimensions. DO NOT scale the drawing - any errors or omissions shall be reported to Stantec without delay.
 The Copyrights to all designs and drawings are the property of Stantec. Reproduction or use for any purpose other than that authorized by Stantec is forbidden.

Consultants

Legend

Notes

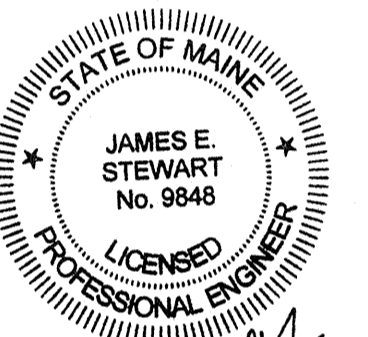

9-27-13

Revision	By	Appd.	YY.MM.DD
ISSUE FOR PERMIT	JES	JES	13.09.27
ISSUE FOR BID	JES	JES	13.09.10
Issued	By	Appd.	YY.MM.DD

File Name: 02_19171186_FS.C.dwg	JSW	JSM/JSC	JSW	1-20-12
	Dwn.	Chkd.	Degn.	YY.MM.DD




Client/Project
 THE HERTZ CORPORATION


ABOVEGROUND STORAGE TANK
 INSTALLATION AND RELATED WORK
 PORTLAND, ME

Title
 ABOVEGROUND STORAGE TANK
 SIGNAGE ELEVATIONS


Project No. 19171186	Scale AS NOTED
Drawing No. FS.C.7	Sheet 12 of 19
Revision 0	

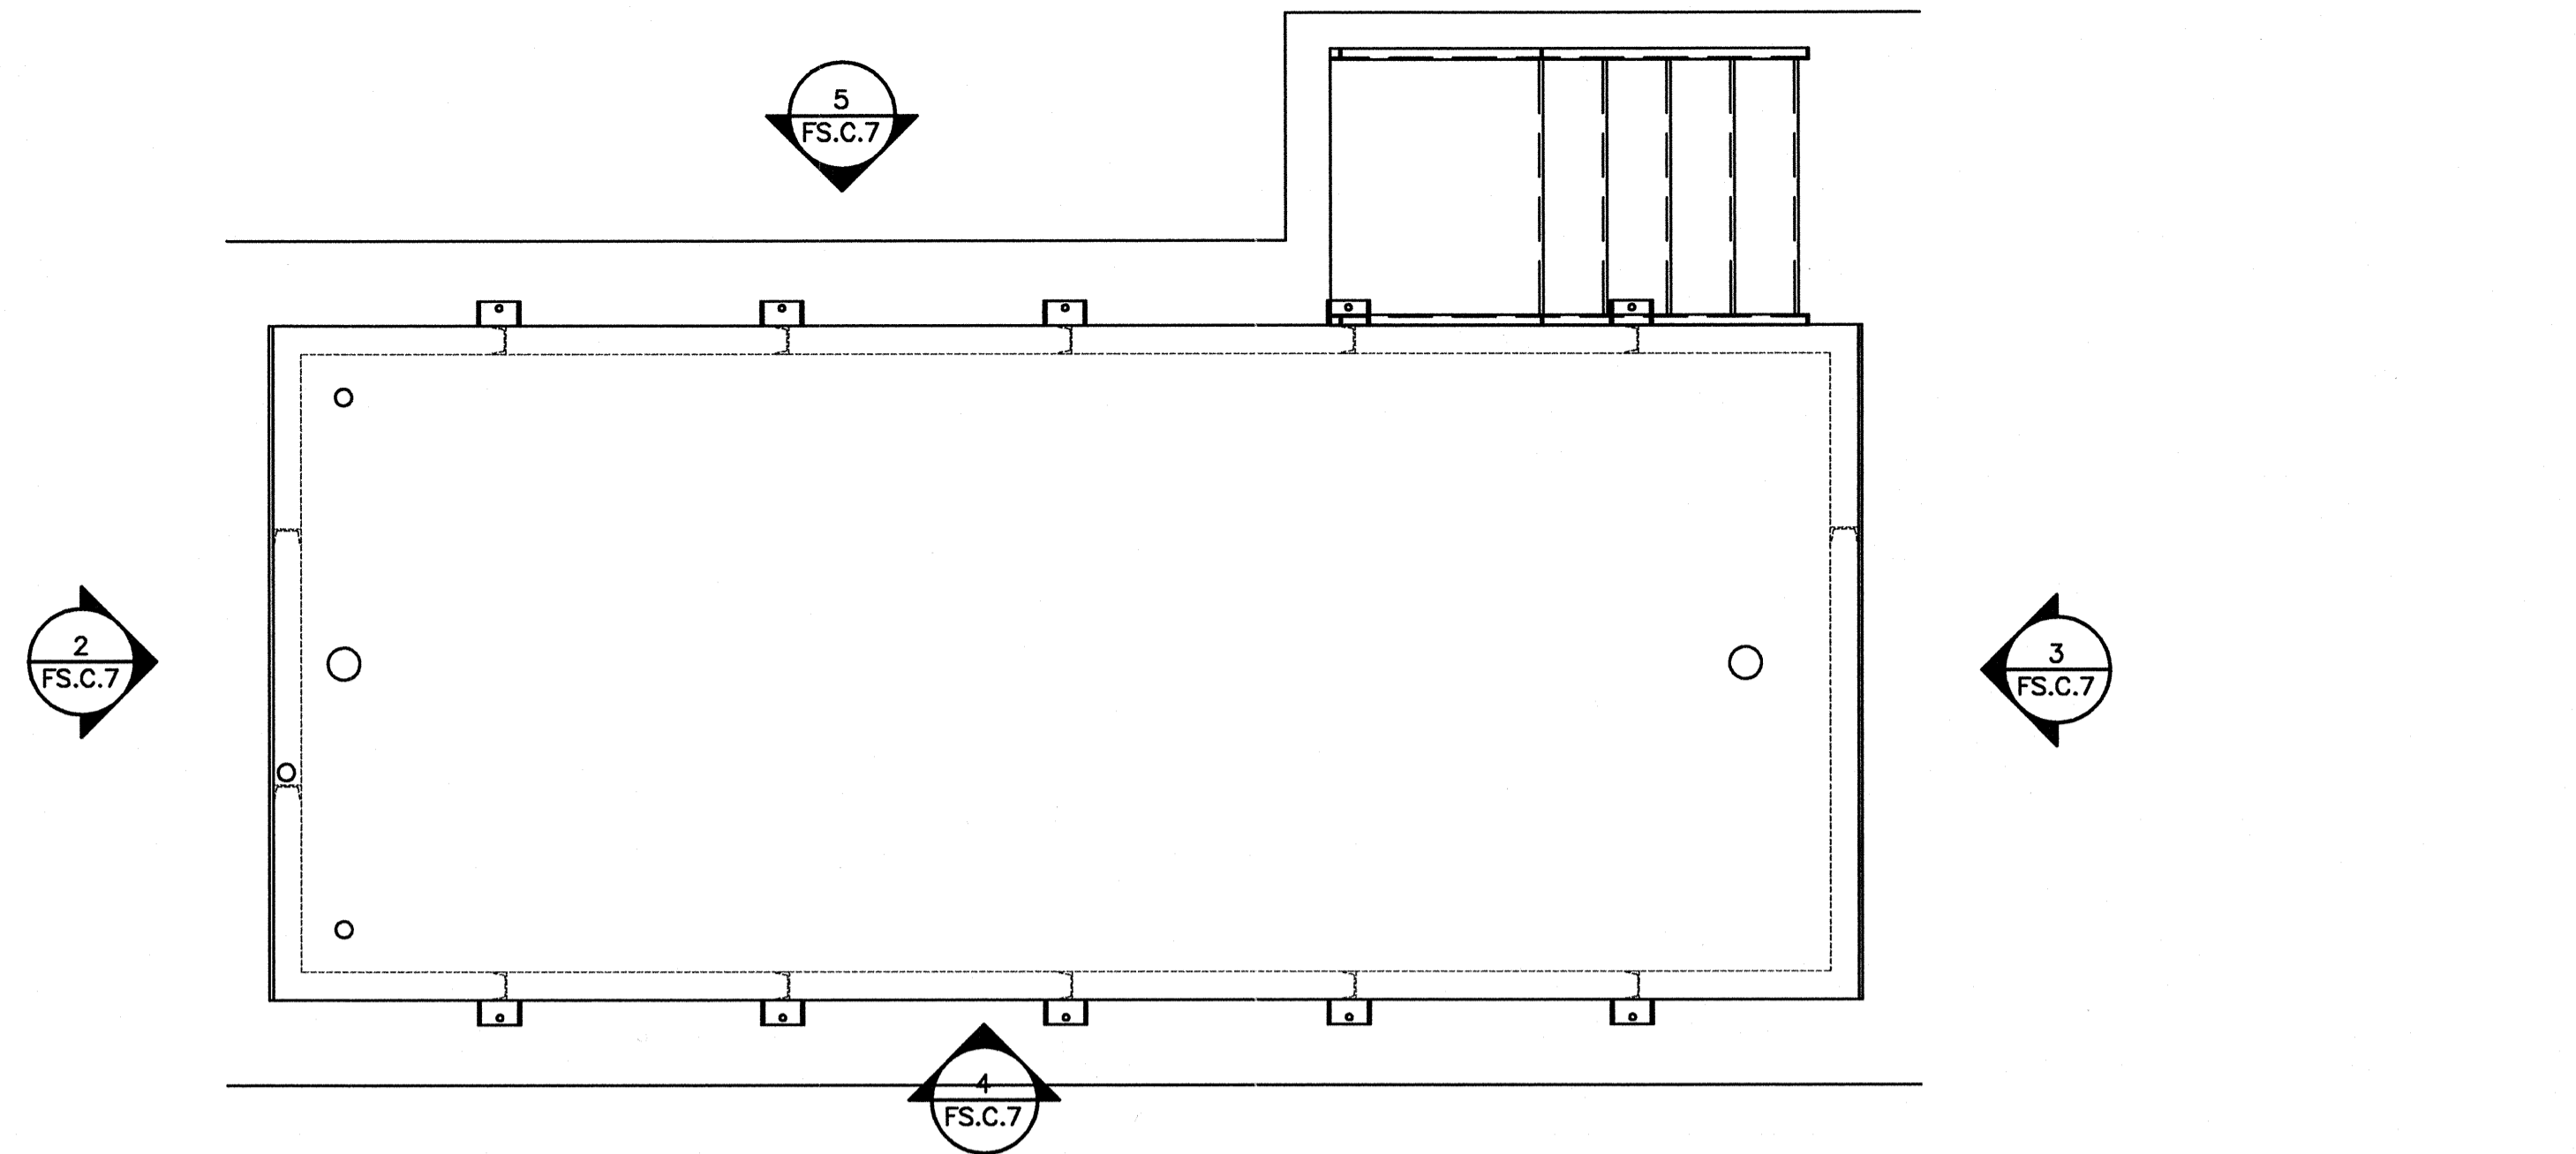


1 AST SIGN PLAN
 FS.C.7 SCALE: N.T.S.

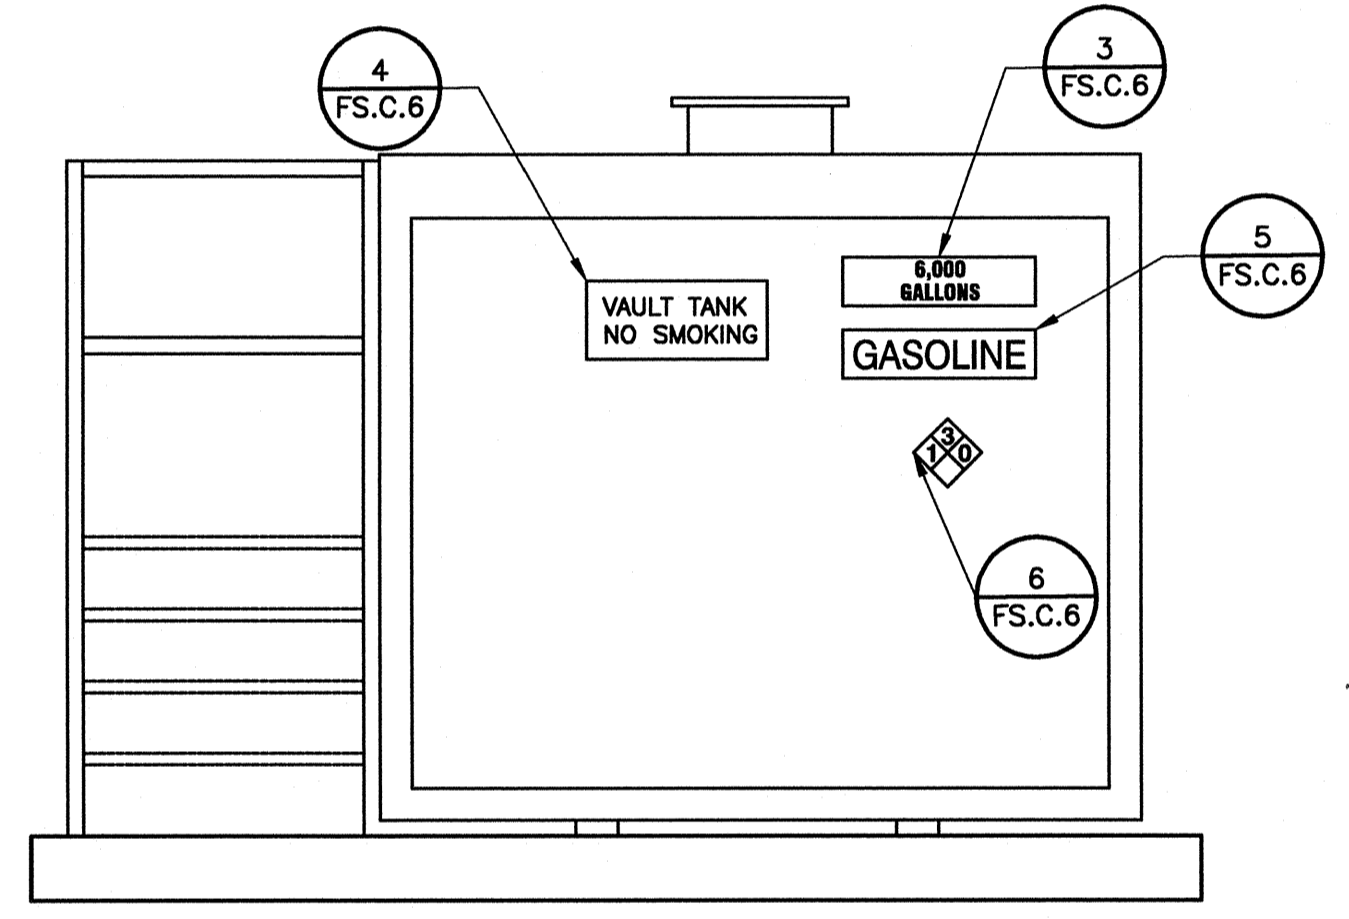


2 AST SIGN ELEVATION
 FS.C.7 SCALE: N.T.S.

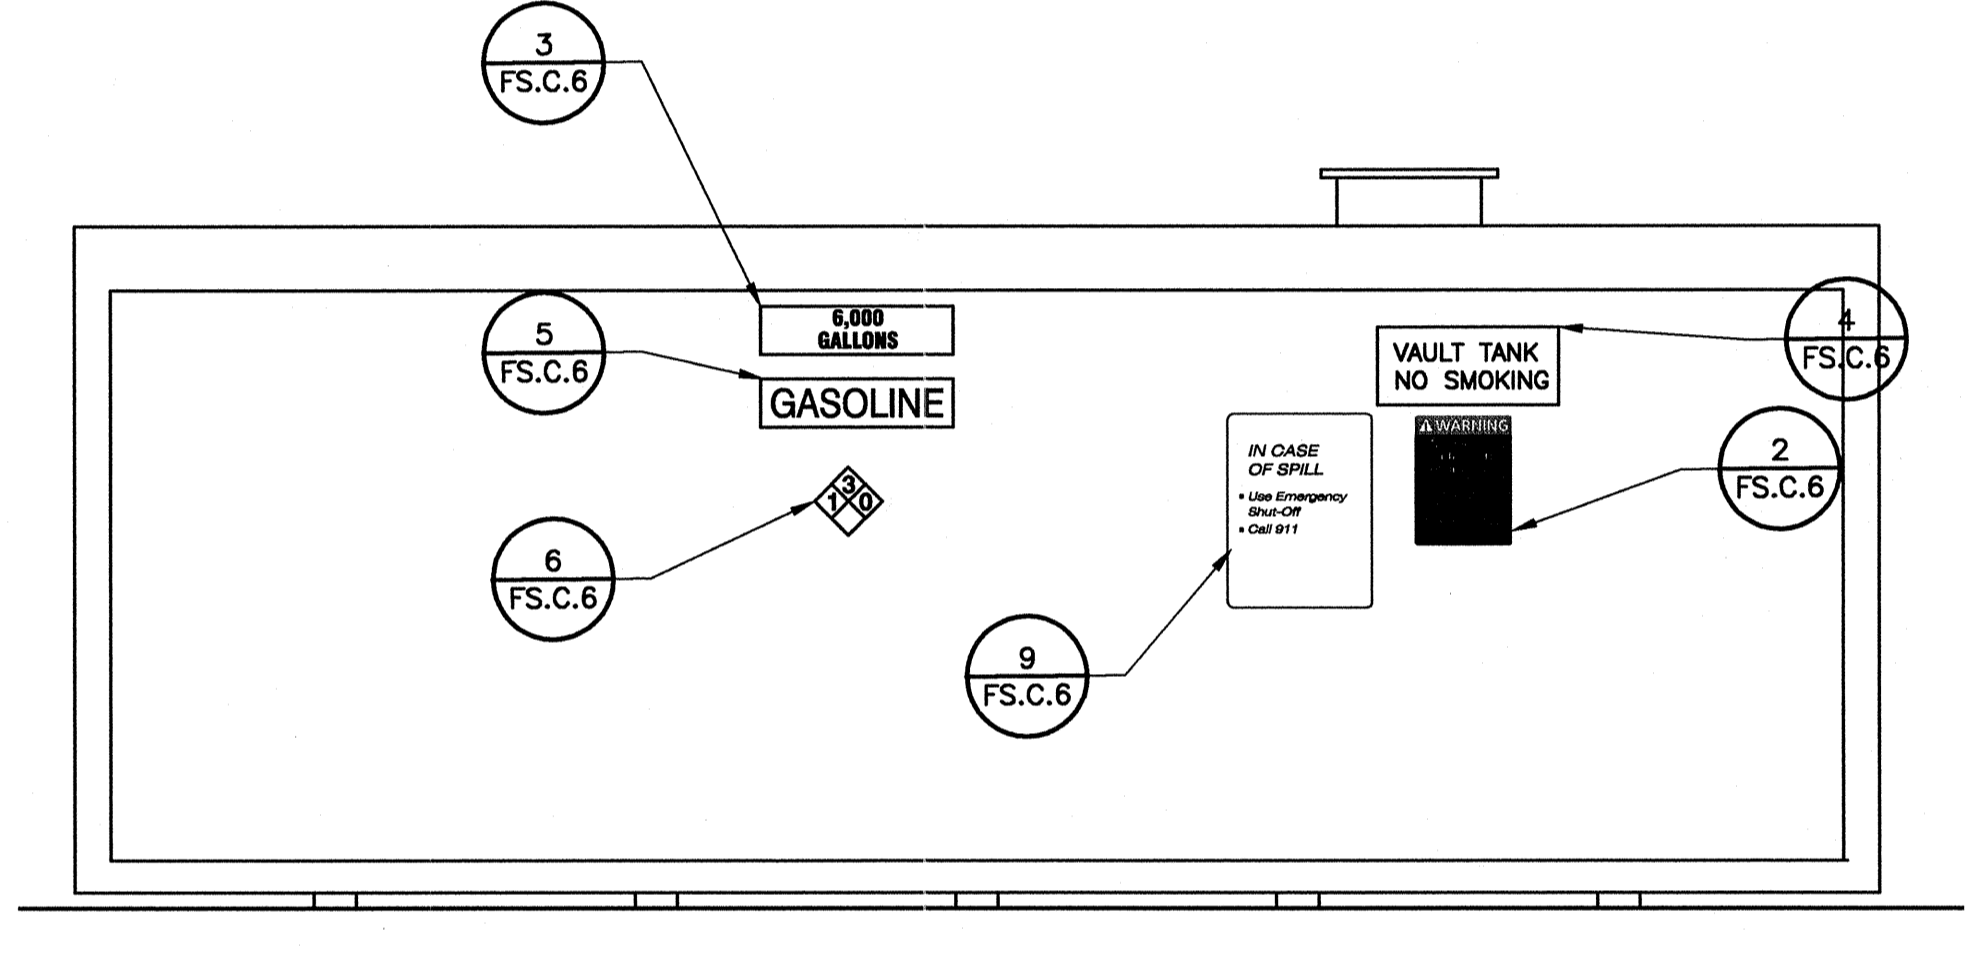

4 AST SIGN ELEVATION
 FS.C.7 SCALE: N.T.S.

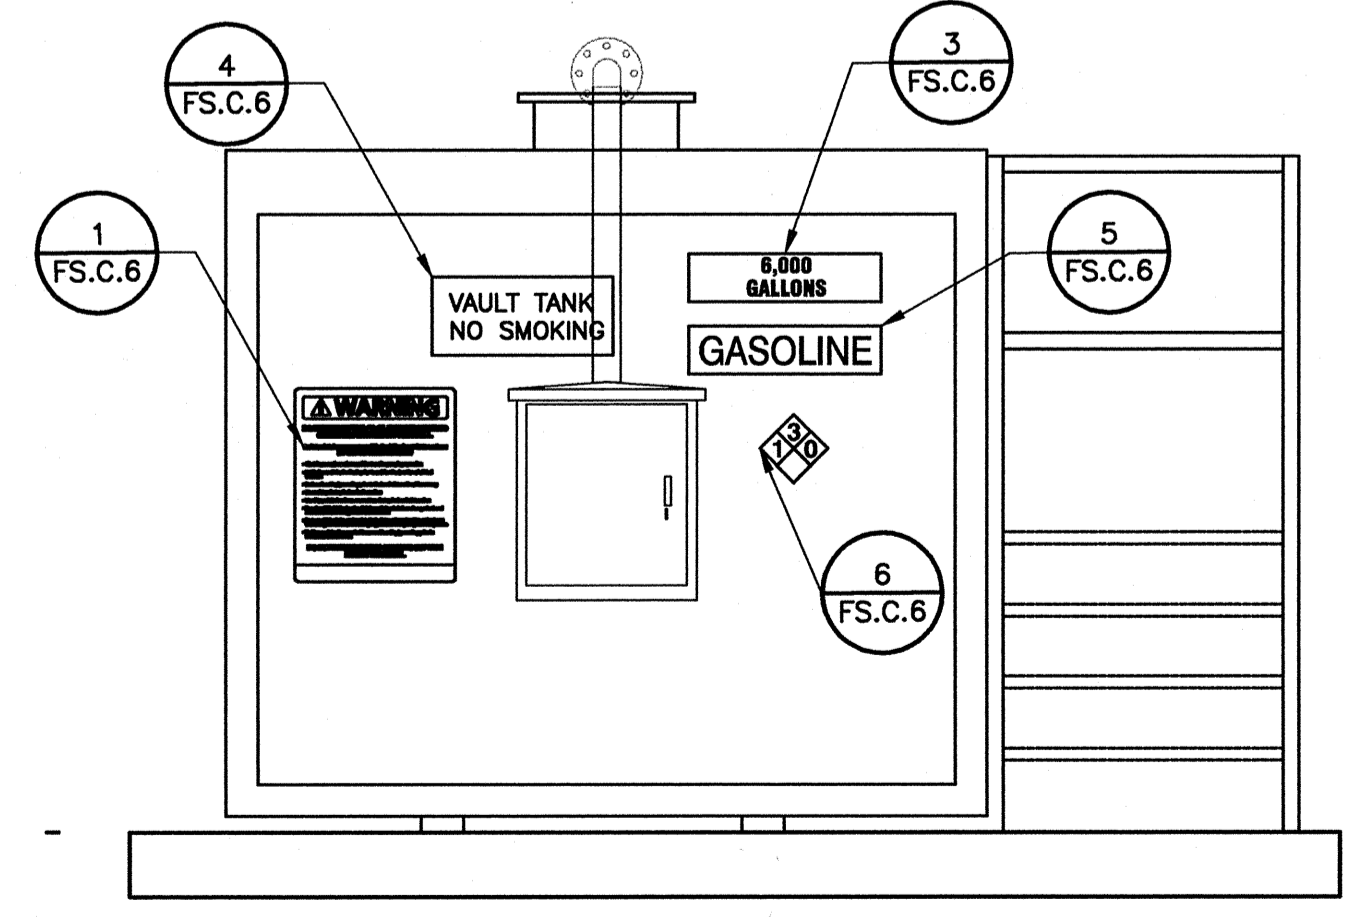

3 AST SIGN ELEVATION
 FS.C.7 SCALE: N.T.S.

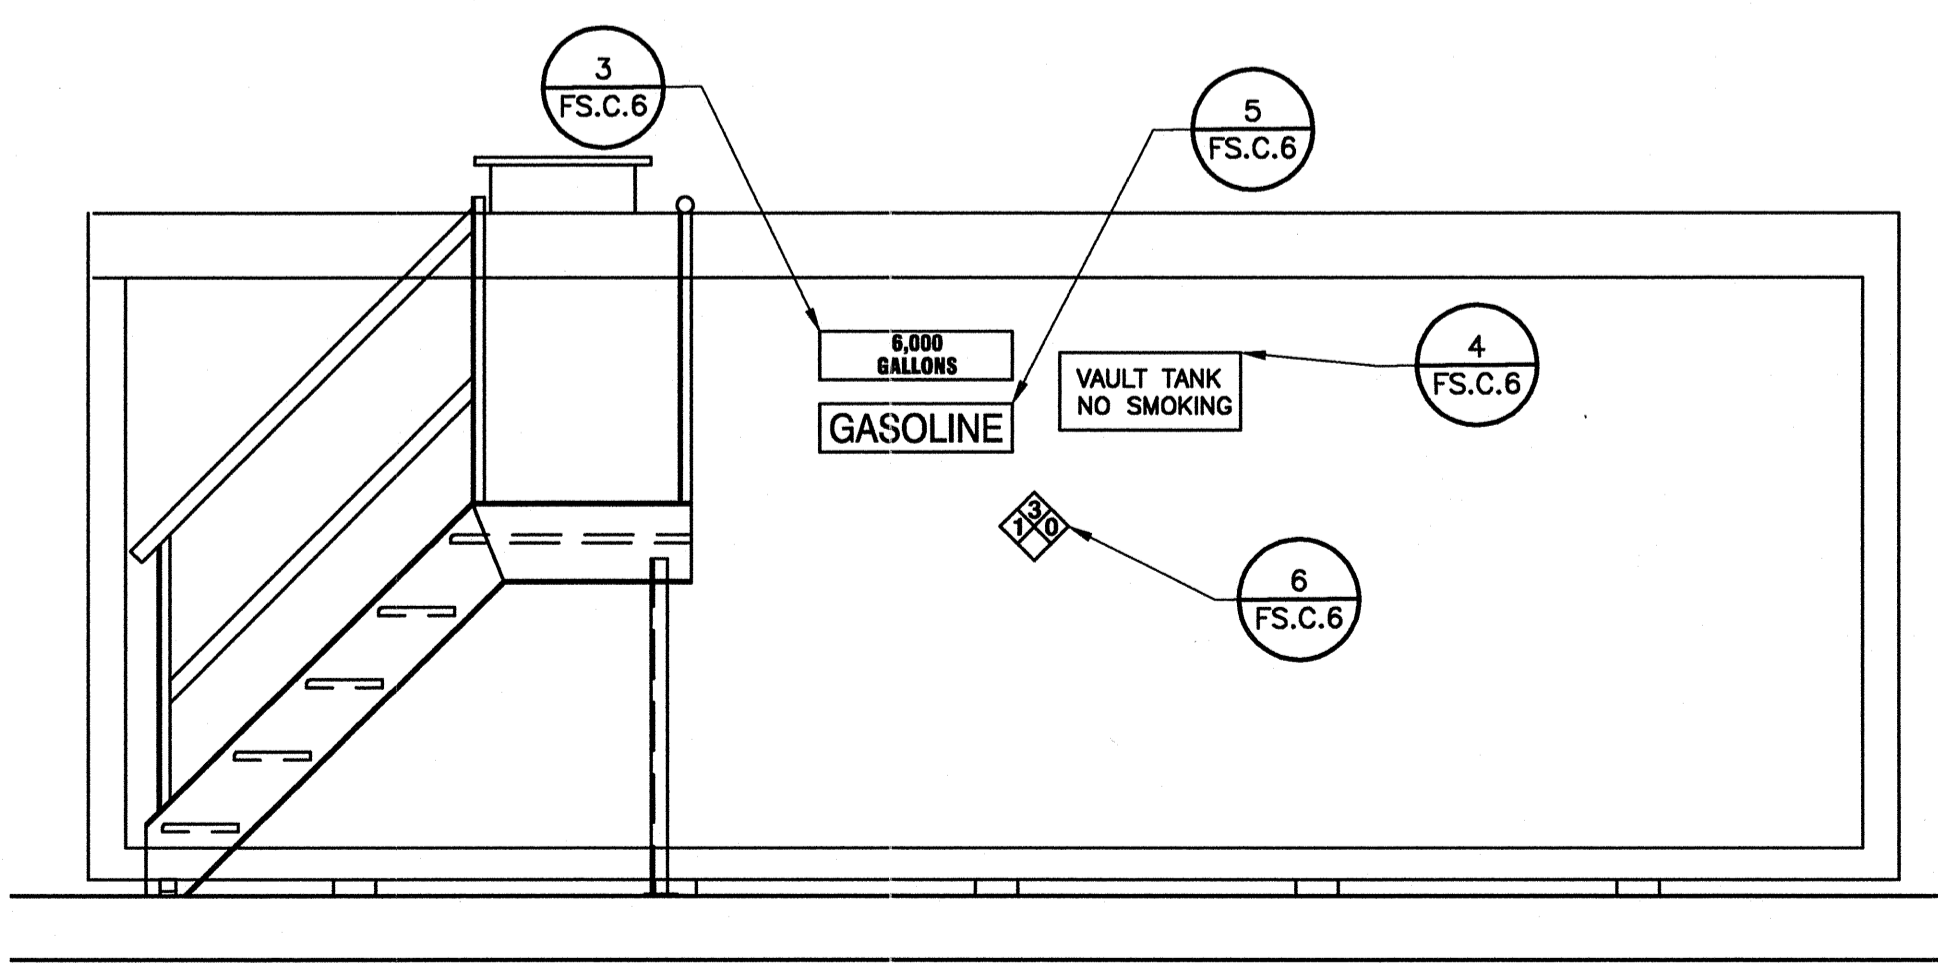

5 AST SIGN ELEVATION
 FS.C.7 SCALE: N.T.S.